
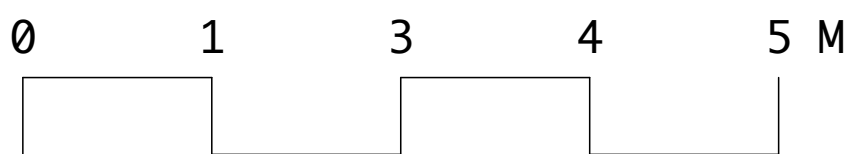


1

GROUND PLAN
Scale: 1:50

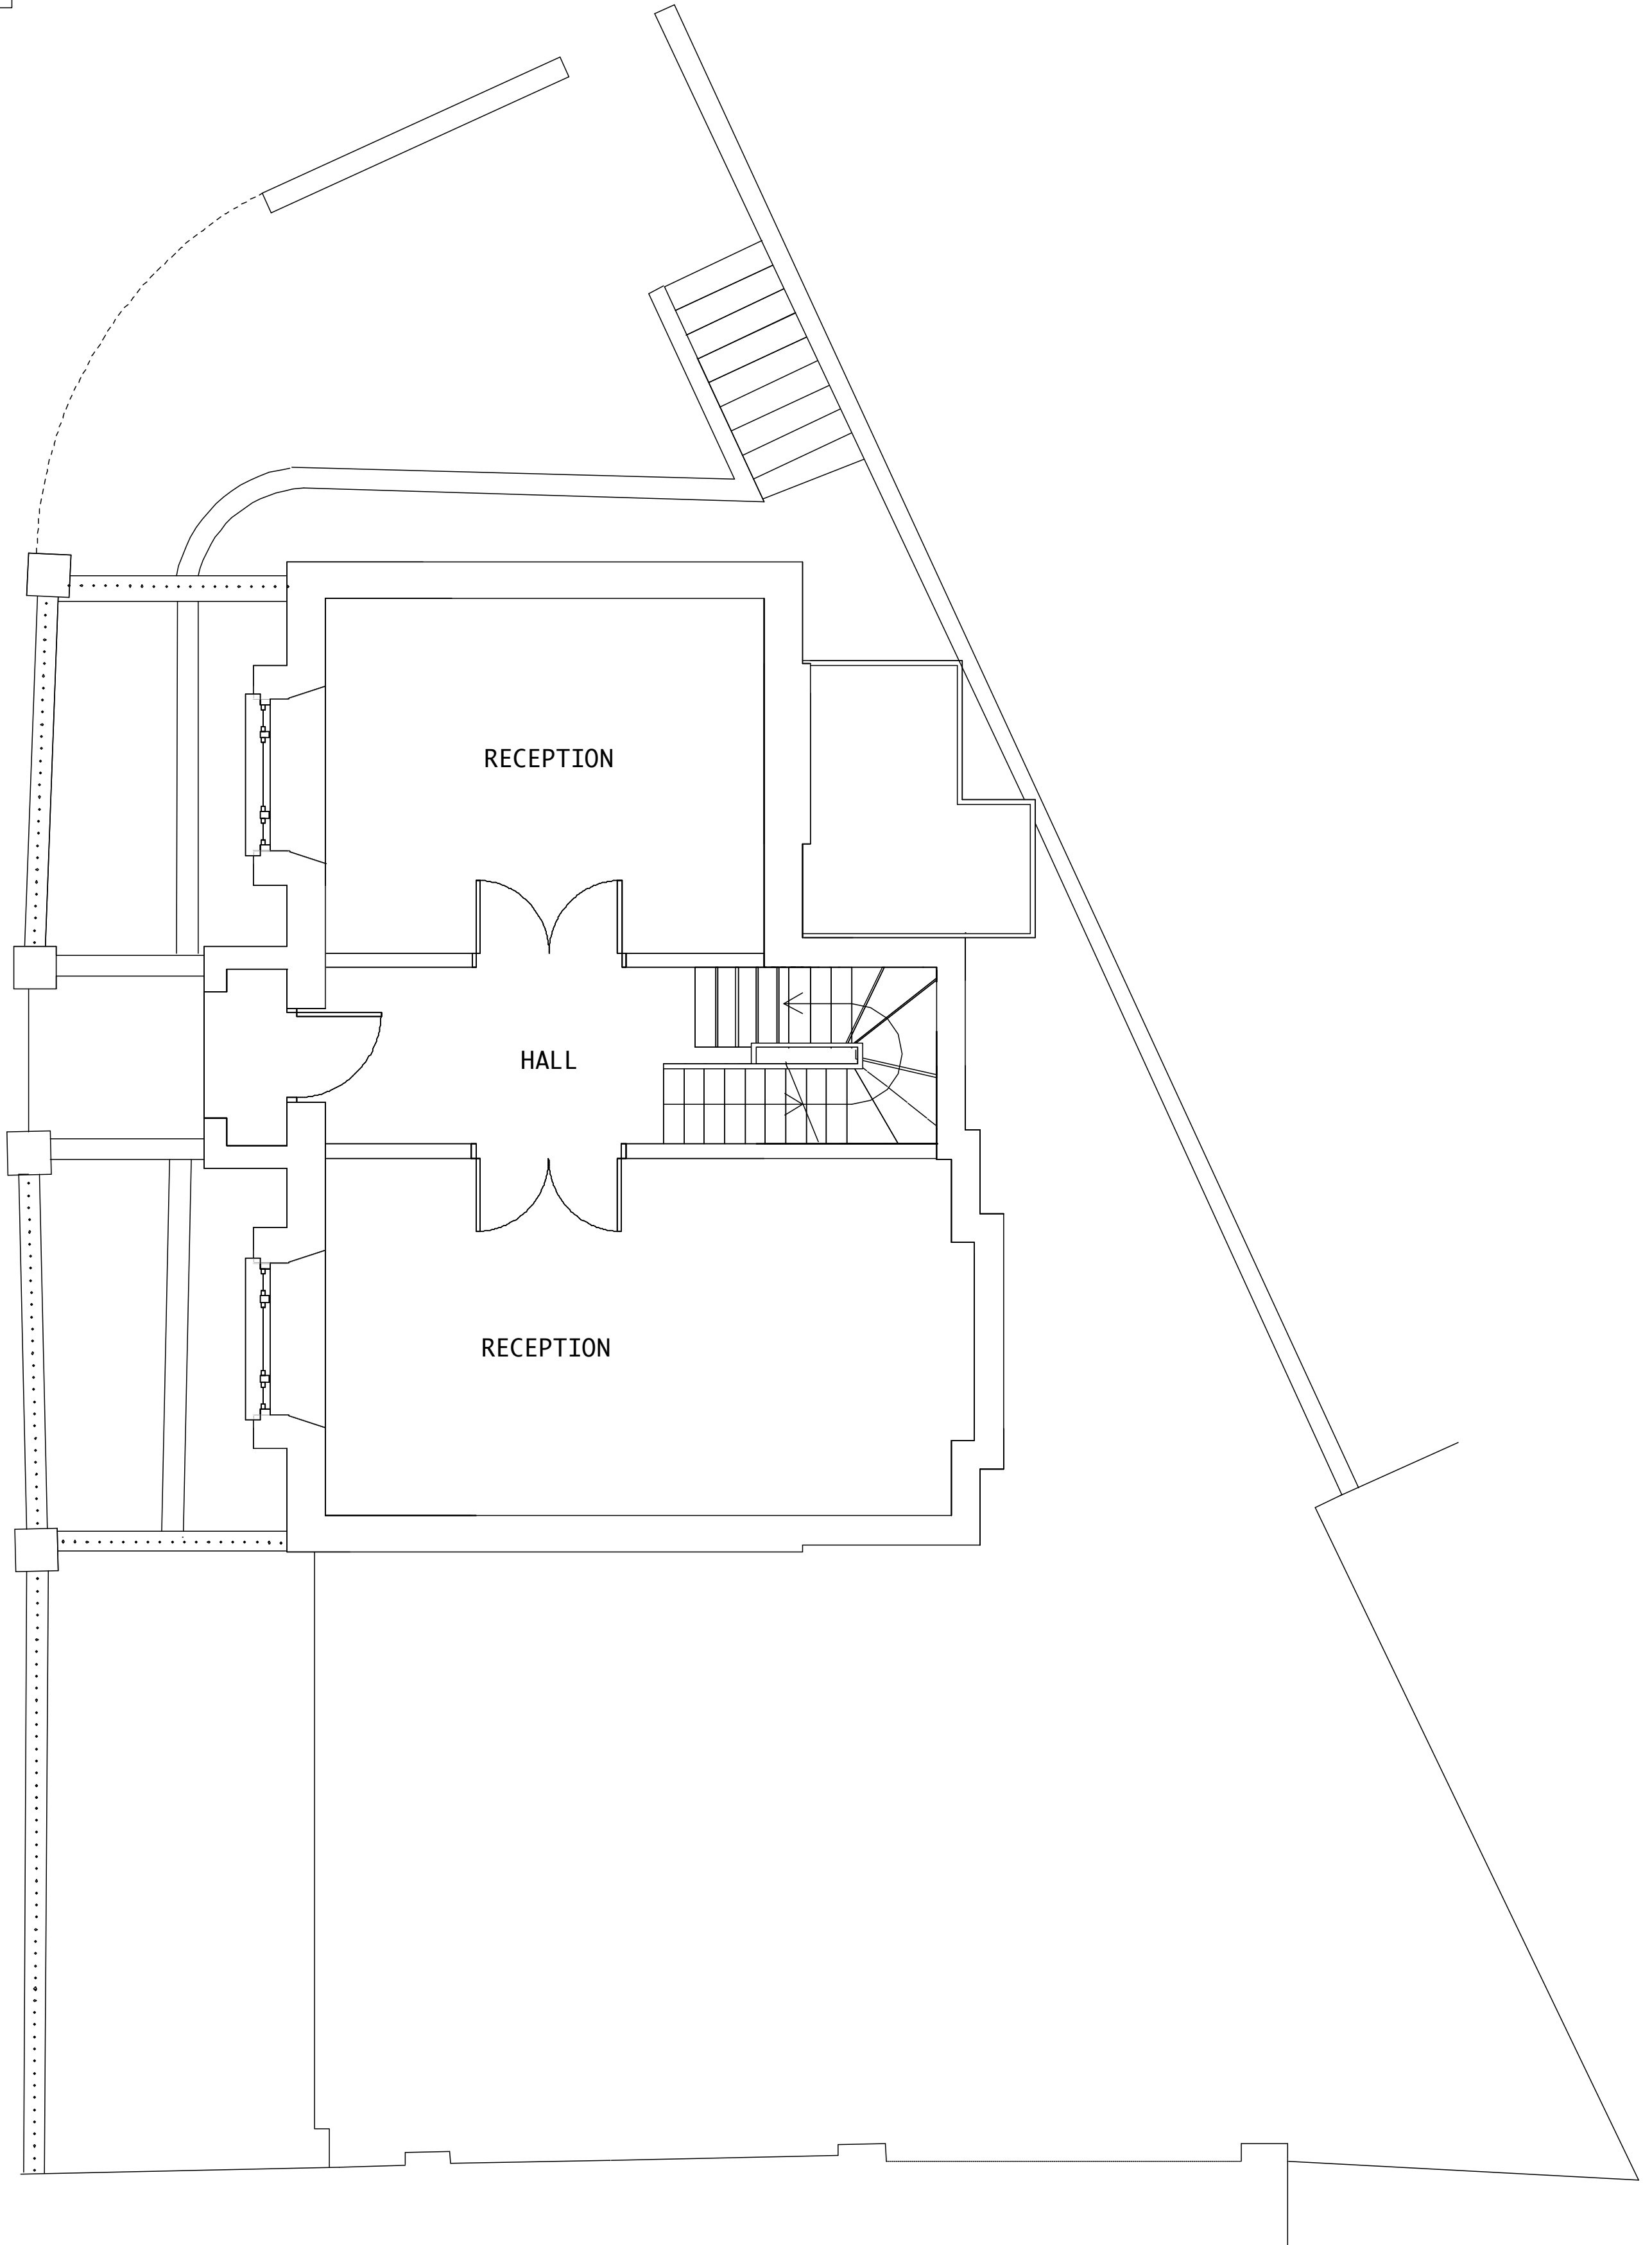

- 1 All dimensions to be checked on site
- 2 All discrepancies to be reported to architect or contract administrator immediately
- 3 Components to be fitted to the manufacturers requirements unless otherwise stated in writing
- 4 All demolitions to be confirmed by SE
- 5 All work to DS/SE requirements
- 6 All items supply & fit by contractor unless otherwise stated

copyright for this drawing belongs to
Wendy Galway-Cooper and may not be assigned to any
other person or organization without
WGC's written agreement

REVISIONS

PROJECT TITLE
15 Gayton Crescent:
side extension

JOB NUMBER	1108
STAGE	D
SCALE	1:50 at A2
DATE	18/2/13
ISSUE	planning
CAD-FILE	1108-planning

DISCIPLINE
A = architectural
S = structural
M = mechanical
E = electrical

SERIES	0 cover sheet 1 site, roof, floor plans 2 elevations 3 sections 4 enlarged plans, elevations & 5 sections details 6 schedules 7 views 8 other
--------	---

STAGE = feasibility
des = design
pln = planning
bc = bldg control
tend = tender
con = contract
man = manual

discipline	series	sheet	stage	rev
A	1	06	pln	-

**WENDY
GALWAY
COOPER**

EXISTING PLAN
GROUND