





1 FIRST FLOOR
Scale: 1:50

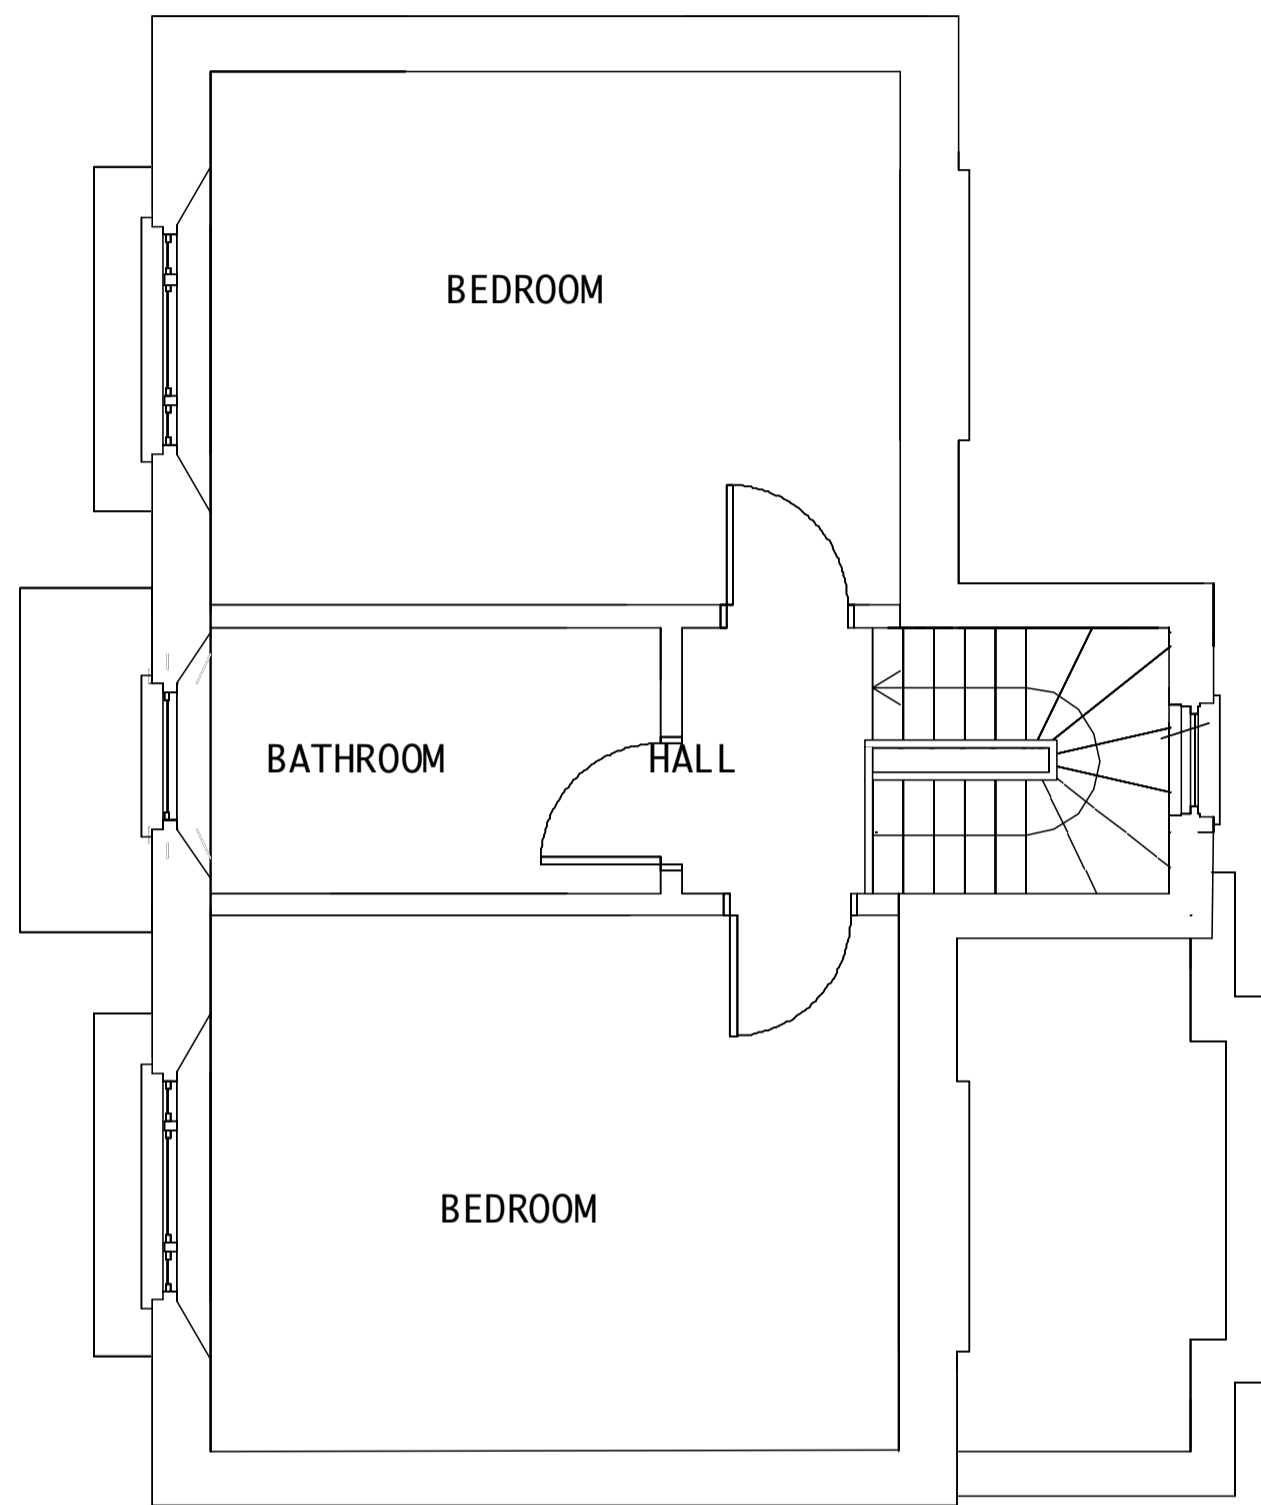

2 SECOND FLOOR
Scale: 1:50

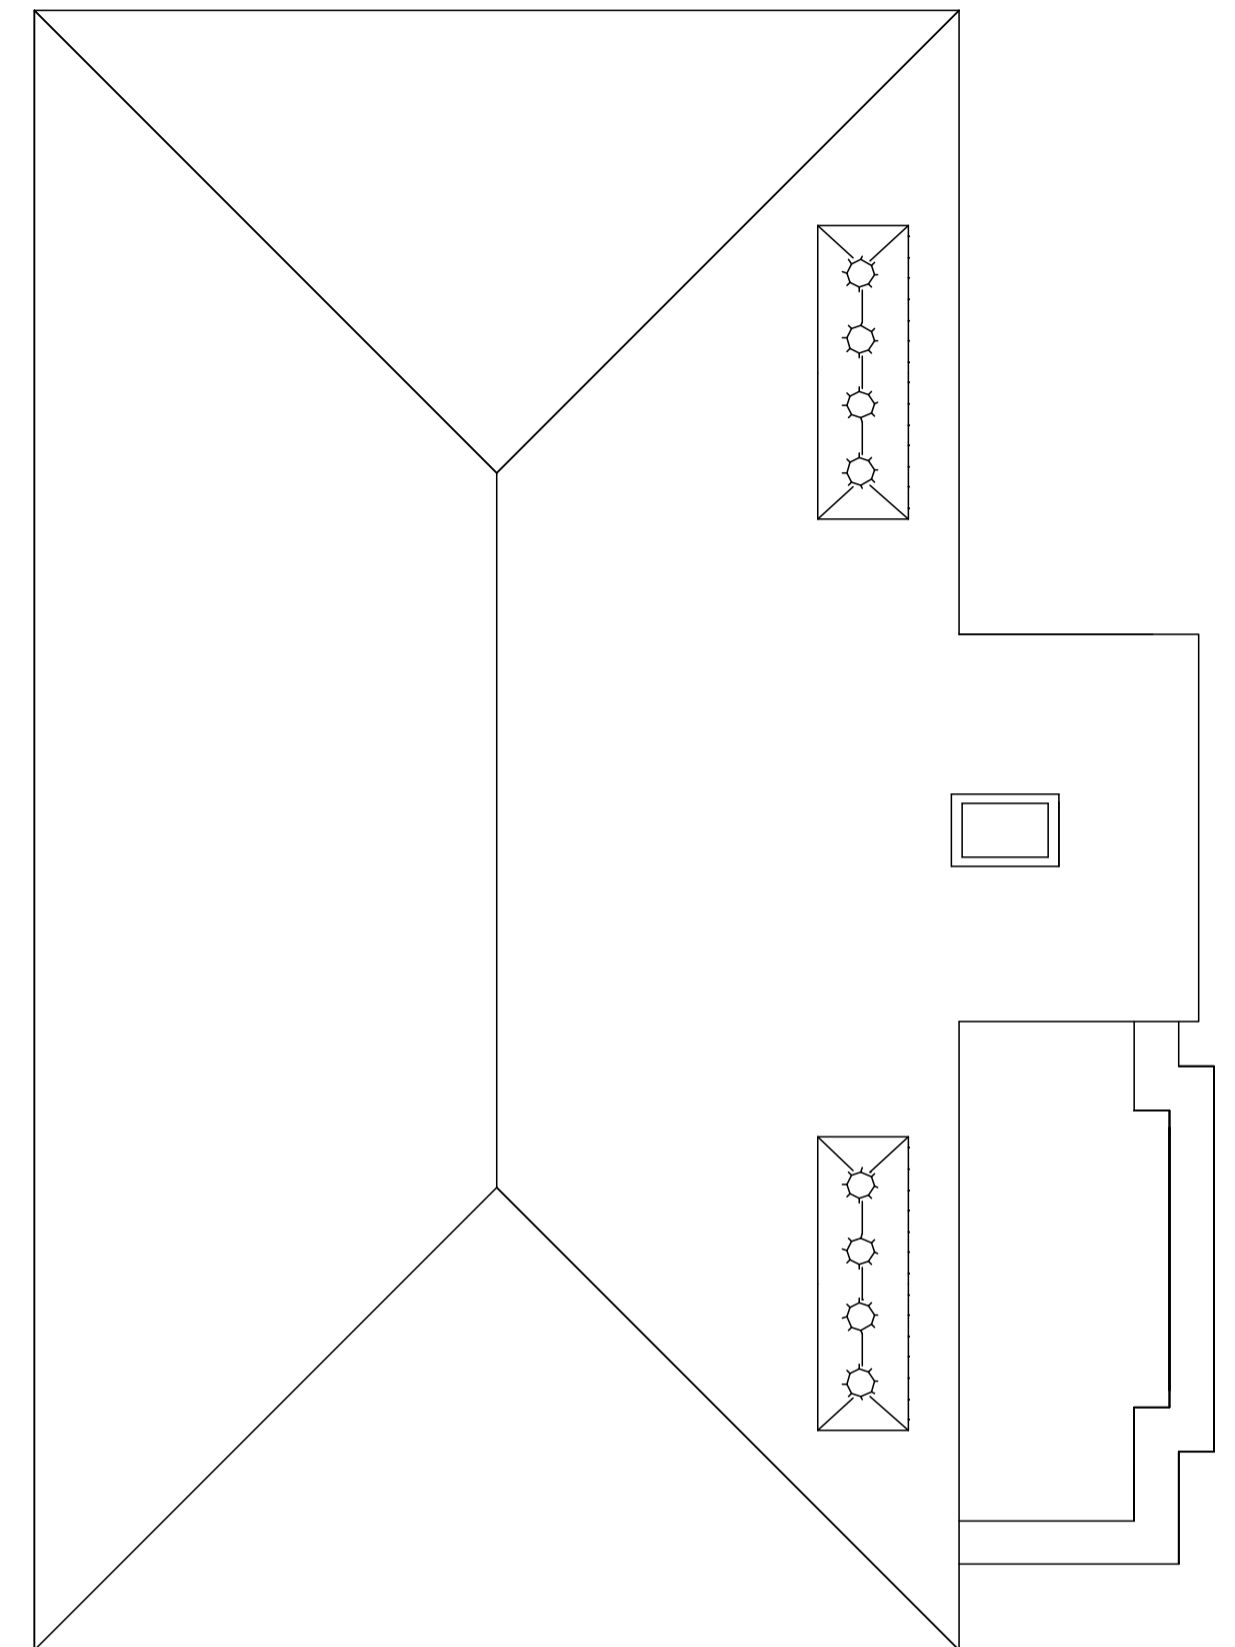

3 ROOF
Scale: 1:50

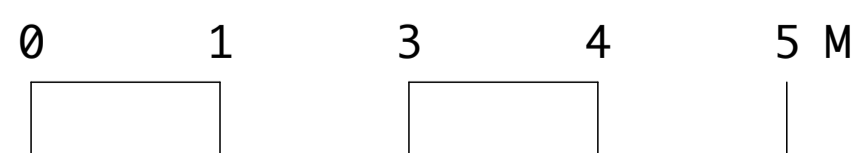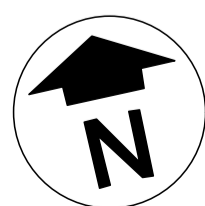

1 All dimensions to be checked on site
 2 All discrepancies to be reported to architect or contract administrator immediately
 3 Components to be fitted to the manufacturers requirements unless otherwise stated in writing
 4 All demolitions to be confirmed by SE
 5 All work to DS/SE requirements
 6 All items supply & fit by contractor unless otherwise stated

copyright for this drawing belongs to Wendy Galway-Cooper and may not be assigned to any other person or organization without WGC's written agreement

REVISIONS	

PROJECT TITLE	
15 Gayton Crescent: side extension	
JOB NUMBER	1108
STAGE	D
SCALE	1:50 at A2
DATE	18/2/13
ISSUE	planning
CAD FILE	1108-planning

DISCIPLINE	A = architectural S = structural M = mechanical E = electrical	STAGE	feas = feasibility des = design pln = planning bc = bldg control tend = tender con = contract man = manual
SERIES	0 cover sheet 1 site, roof, floor plans 2 elevations 3 sections 4 enlarged plans, elevations & sections 5 sections details 6 schedules 7 views 8 other	discipline	series
		sheet	stage
			rev
A	1	07	pln -

WENDY GALWAY COOPER

EXISTING PLANS
FIRST, SECOND, ROOF