
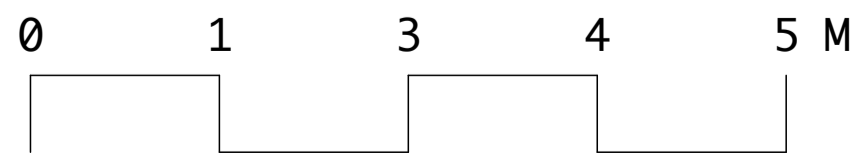


1

SOUTH ELEVATION  
Scale: 1:50

Notes  
1. extension outline: not forming basement extension

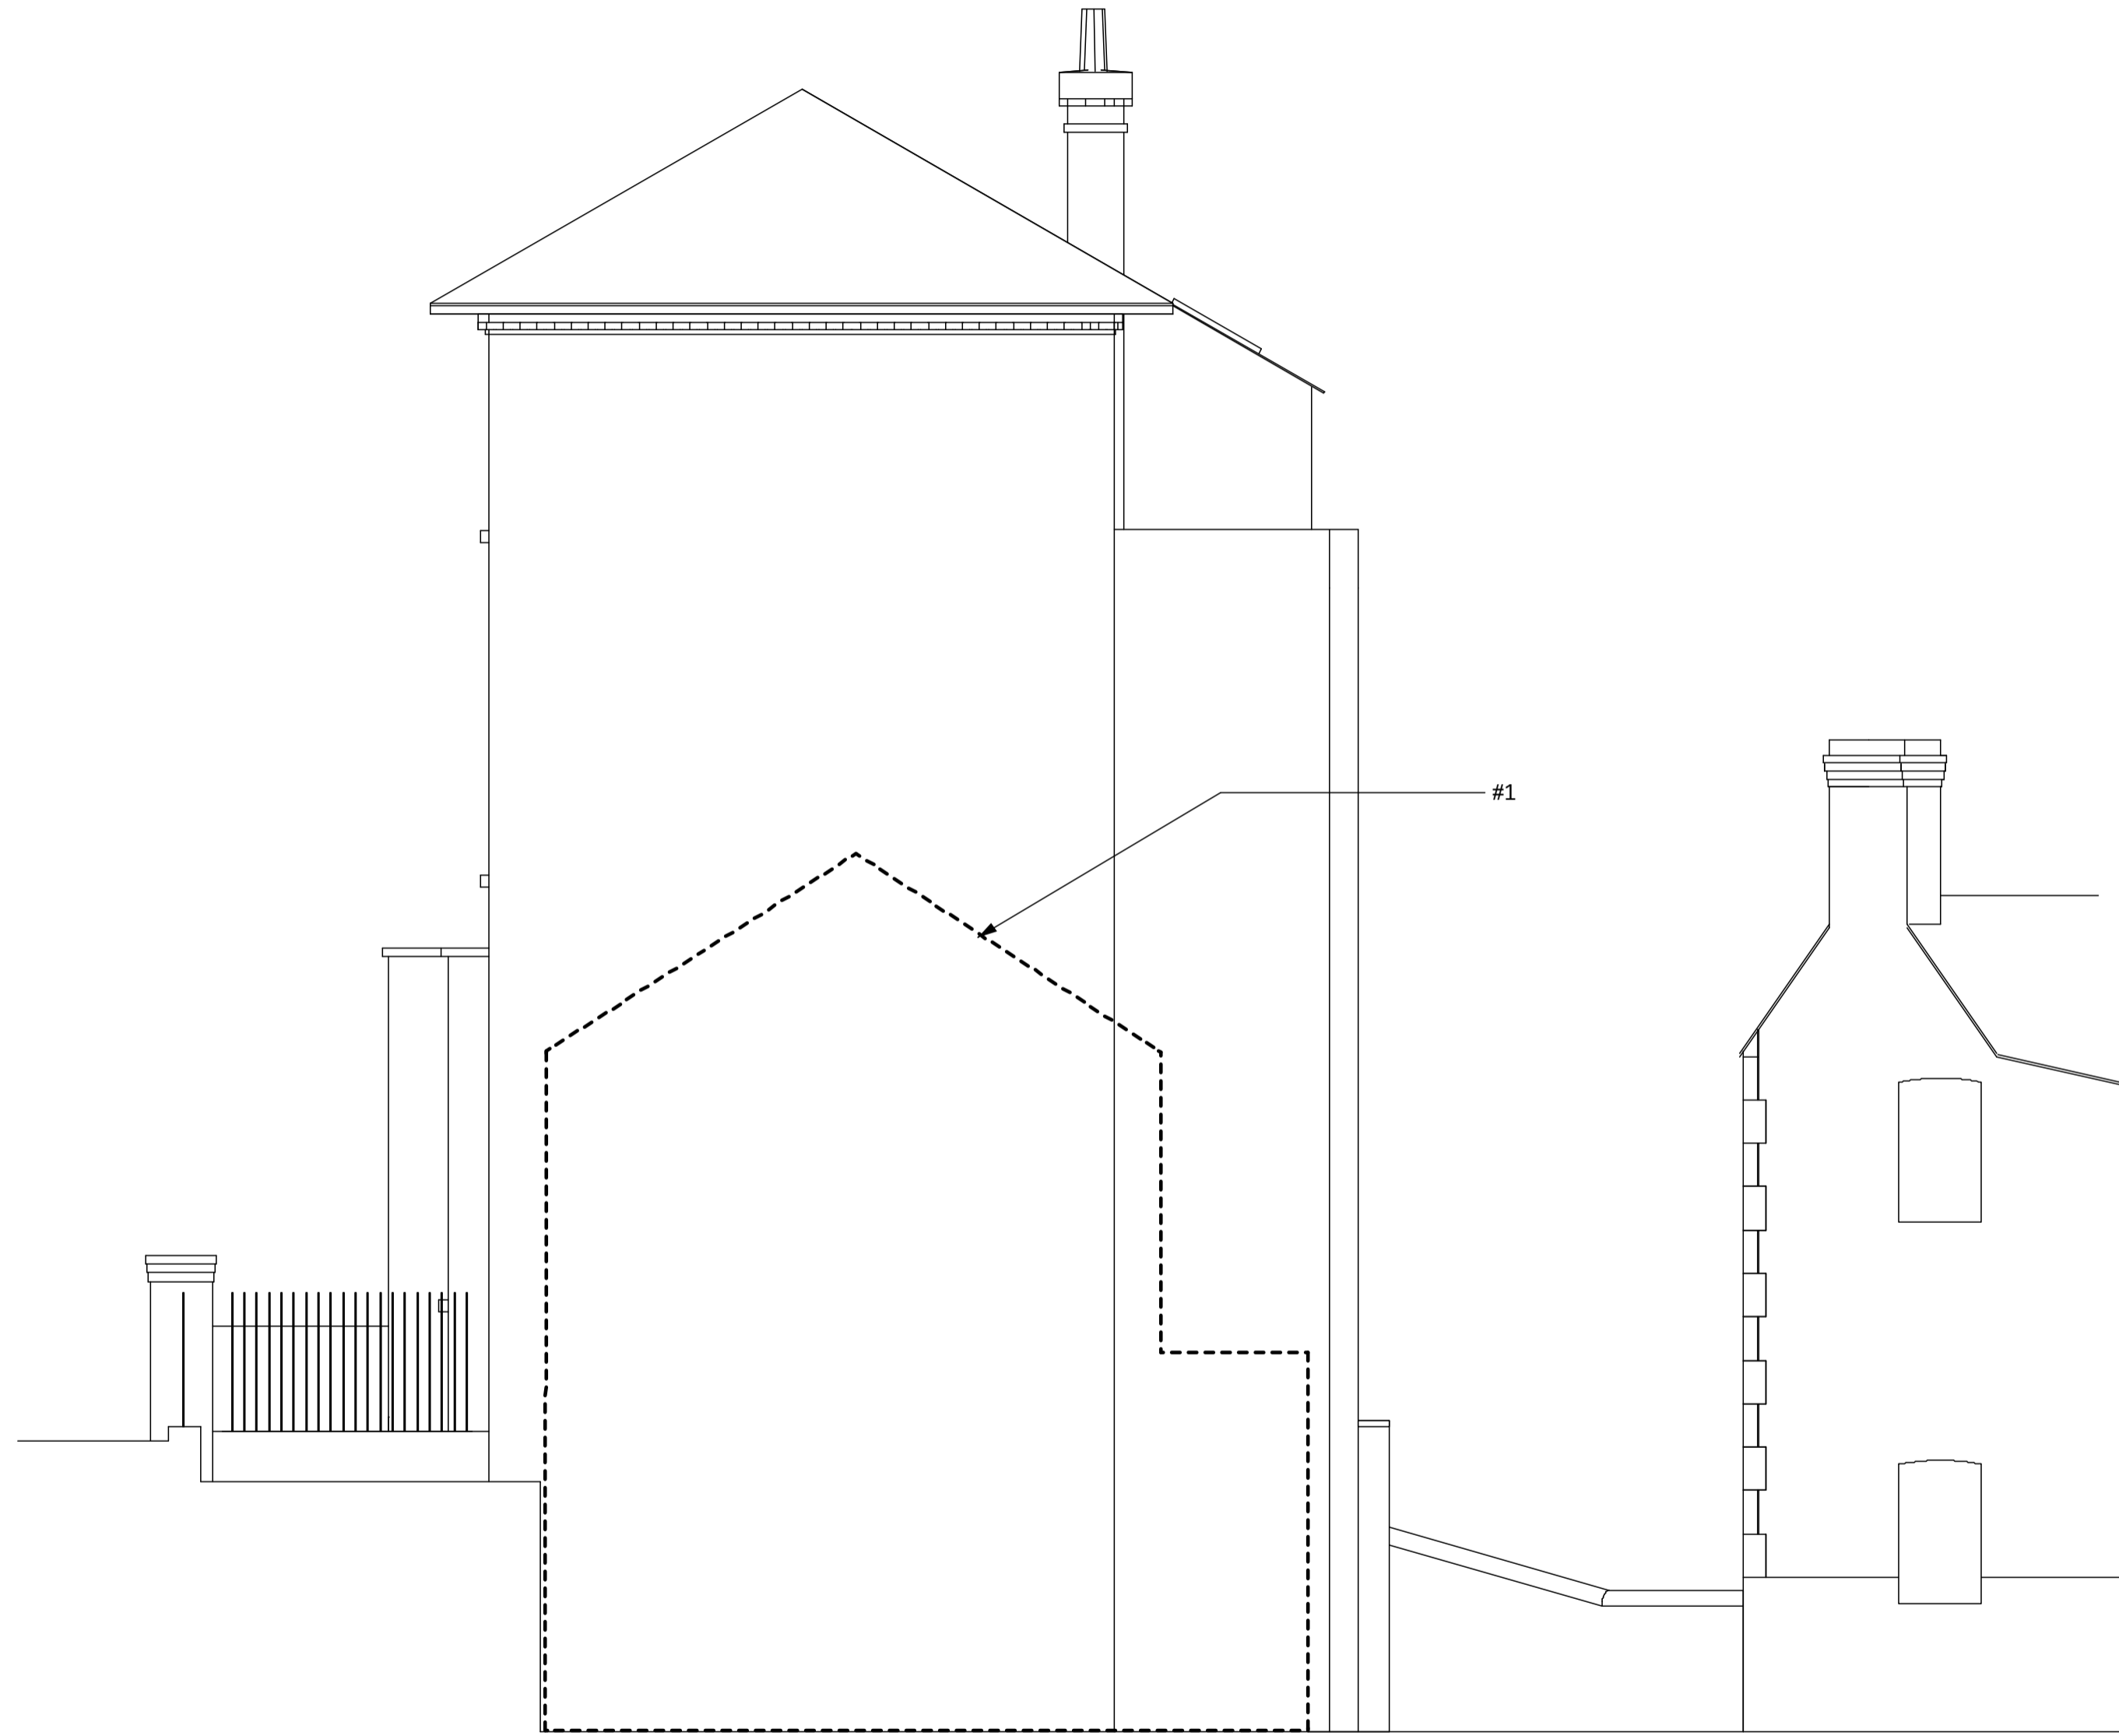

- 1 All dimensions to be checked on site
- 2 All discrepancies to be reported to architect or contract administrator immediately
- 3 Components to be fitted to the manufacturers requirements unless otherwise stated in writing
- 4 All demolitions to be confirmed by SE
- 5 All work to DS/SE requirements
- 6 All items supply & fit by contractor unless otherwise stated

copyright for this drawing belongs to Wendy Galway-Cooper and may not be assigned to any other person or organization without WGC's written agreement

REVISIONS

PROJECT TITLE  
15 Gayton Crescent:  
side extension

JOB NUMBER  
1108

STAGE  
D

SCALE  
1:50 at A2

DATE  
18/2/13

ISSUE  
planning

CAD FILE  
1108-planning

DISCIPLINE  
A = architectural  
S = structural  
M = mechanical  
E = electrical

SERIES  
0 cover sheet  
1 site, roof, floor plans  
2 elevations  
3 sections  
4 enlarged plans, elevations & sections  
5 sections details  
6 schedules  
7 views  
8 other

STAGE  
feas = feasibility  
des = design  
pln = planning  
bc = bldg control  
tend = tender  
con = contract  
man = manual

discipline : series : sheet : stage : rev

A 2 04 pln -

**WENDY GALWAY COOPER**

EXISTING SOUTH ELEVATION