

Notes

GENERAL

Copyright: No part of this drawing or any other drawings, details, calculations or schedules pertaining to this project as titled (including any notes therein) may be reproduced in any form either in part or whole without the prior permission in writing of Derek LOFTY & Associates.

All dimensions are in millimeters. Unless noted otherwise.

Do not scale this drawing - other than for planning purposes.

If in doubt - ASK!

This drawing is not to be used for setting out.

All sizes and dimensions to be checked on site prior to commencement and confirmed by the Architect. This drawing is to be read in conjunction with all other relevant drawings and details.

Materials and workmanship must be of a standard conforming with the appropriate recognised authority. For example "National House Building Council", "British Standards Institution", "Department of the Environment - (Building Regulations 1991)" etc.

HEALTH & SAFETY

The Contractor must at all times operate safe working practices, , maintain the integrity of the existing structures, and conform to all the appropriate requirements of the Health & Safety Executive including the " Construction (Health, Safety and Welfare) Regulations 1996".

The working methods of any hazardous operations must first be discussed with the designer and or project manager prior to commencement

Rev.	Amendments	Date

Client

Ms C Lyndon-Stanford

Job

Development at Rear of  
250 Belsize Road  
London NW6

Drawing Title

Existing Section &  
Existing & Proposed Roof Plan

Derek LOFTY & Associates




**Derek LOFTY & ASSOCIATES**

CONSULTING STRUCTURAL ENGINEERS


The Lodge Studio | Copthorne Road  
Crowley Green | Hertfordshire | WD3 4AQ  
T: 01923 774373 | F: 01923 896299  
e: info@diacconsultants.co.uk

Date	Scale	Drawn	Drawing No.	Rev.
------	-------	-------	-------------	------

Feb 13	1:100	KEE	624,8/03	-
--------	-------	-----	----------	---

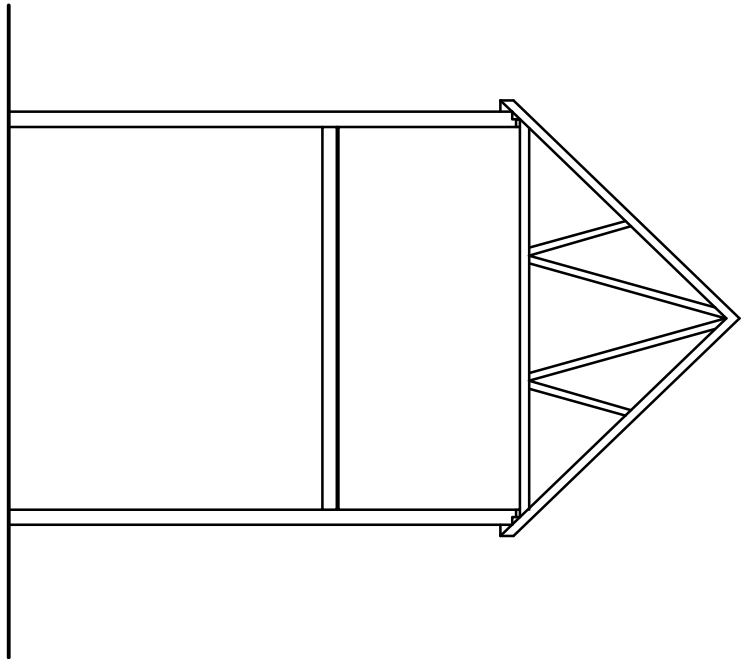

Section As Existing

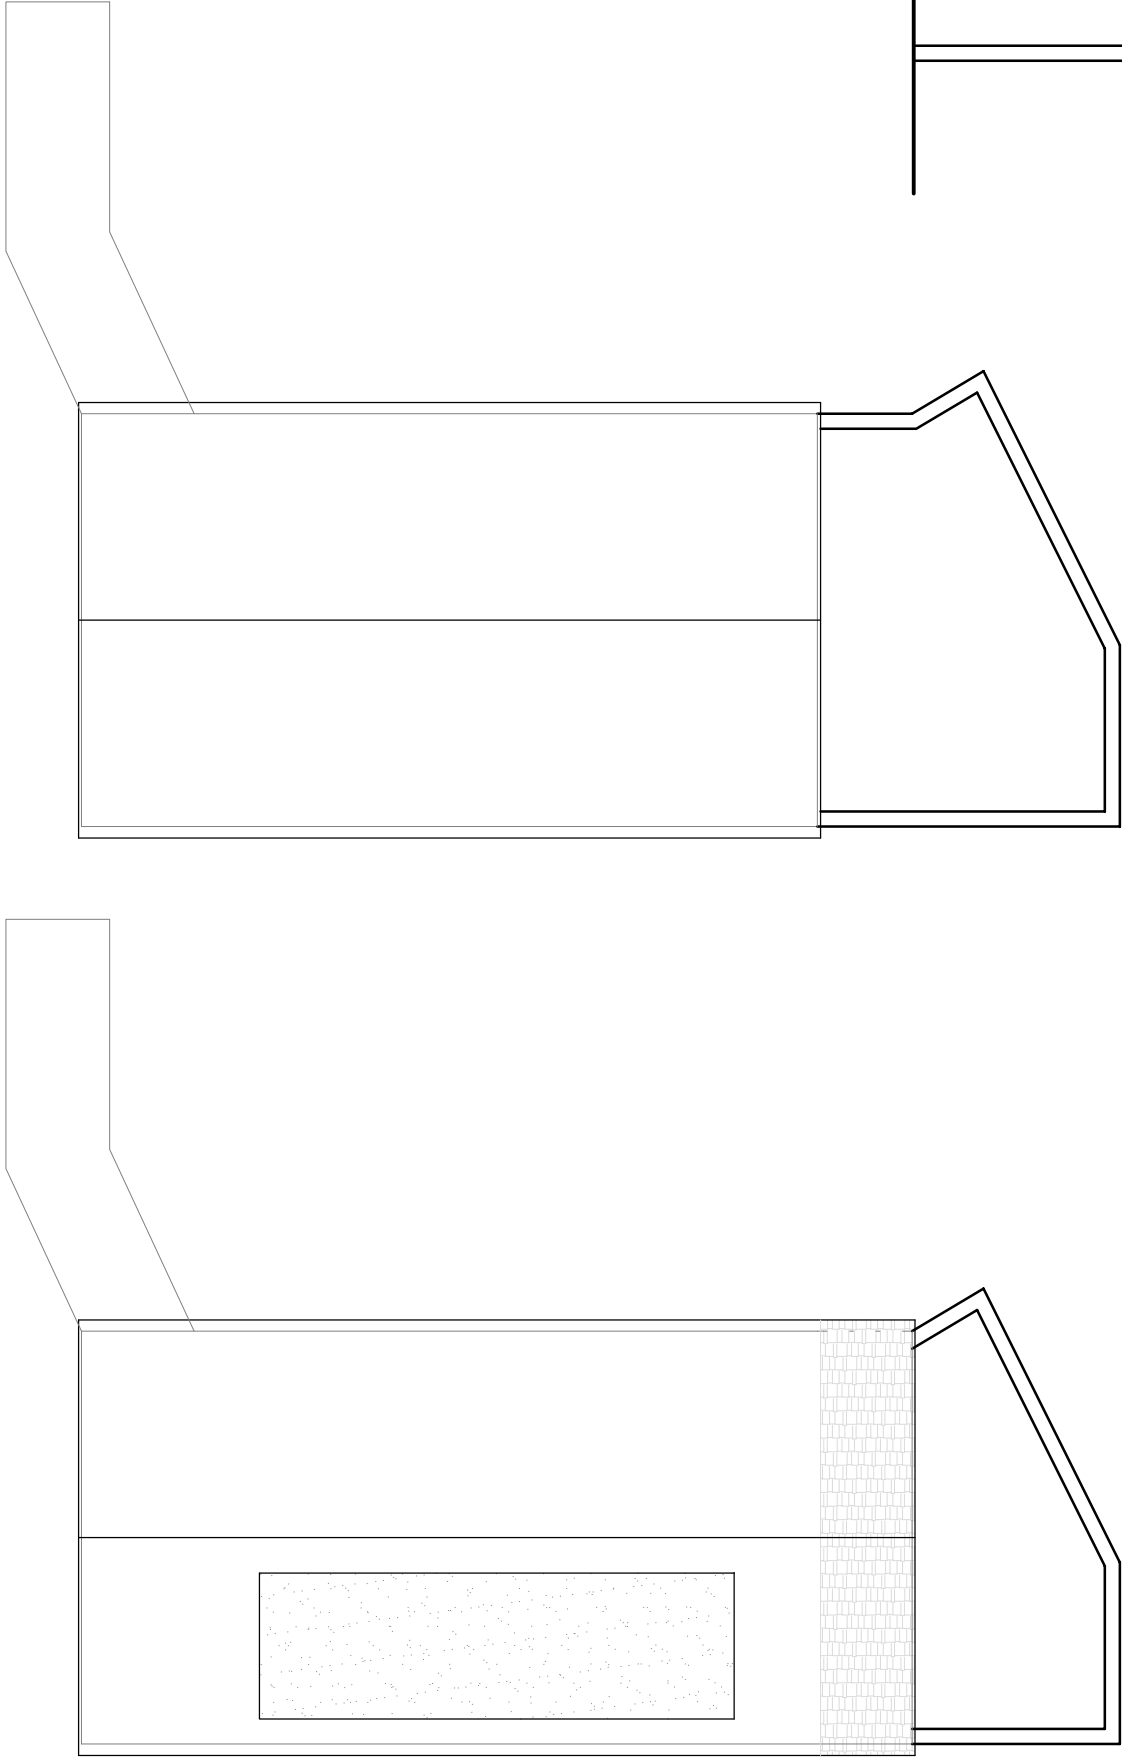

Existing Roof Plan

Proposed Roof Plan

