

Net Internal Area (NIA). Not including common parts.

Flat 10 = 15.2 sqm.
Flat 11 = 26.5 sqm.


Existing wall

Area of existing wall to be removed.


2.43 Ceiling height

+ 23.89 Height from datum

← ① Reference to site photograph

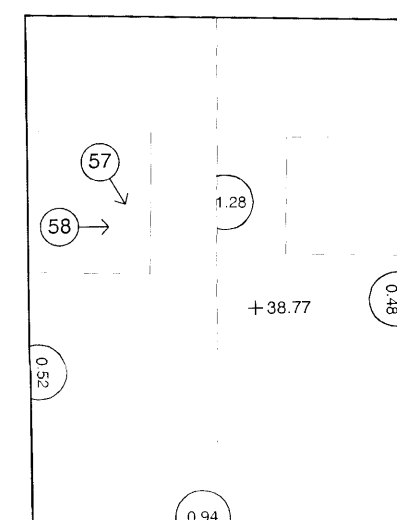

THIRD FLOOR MEZZANINE LEVEL

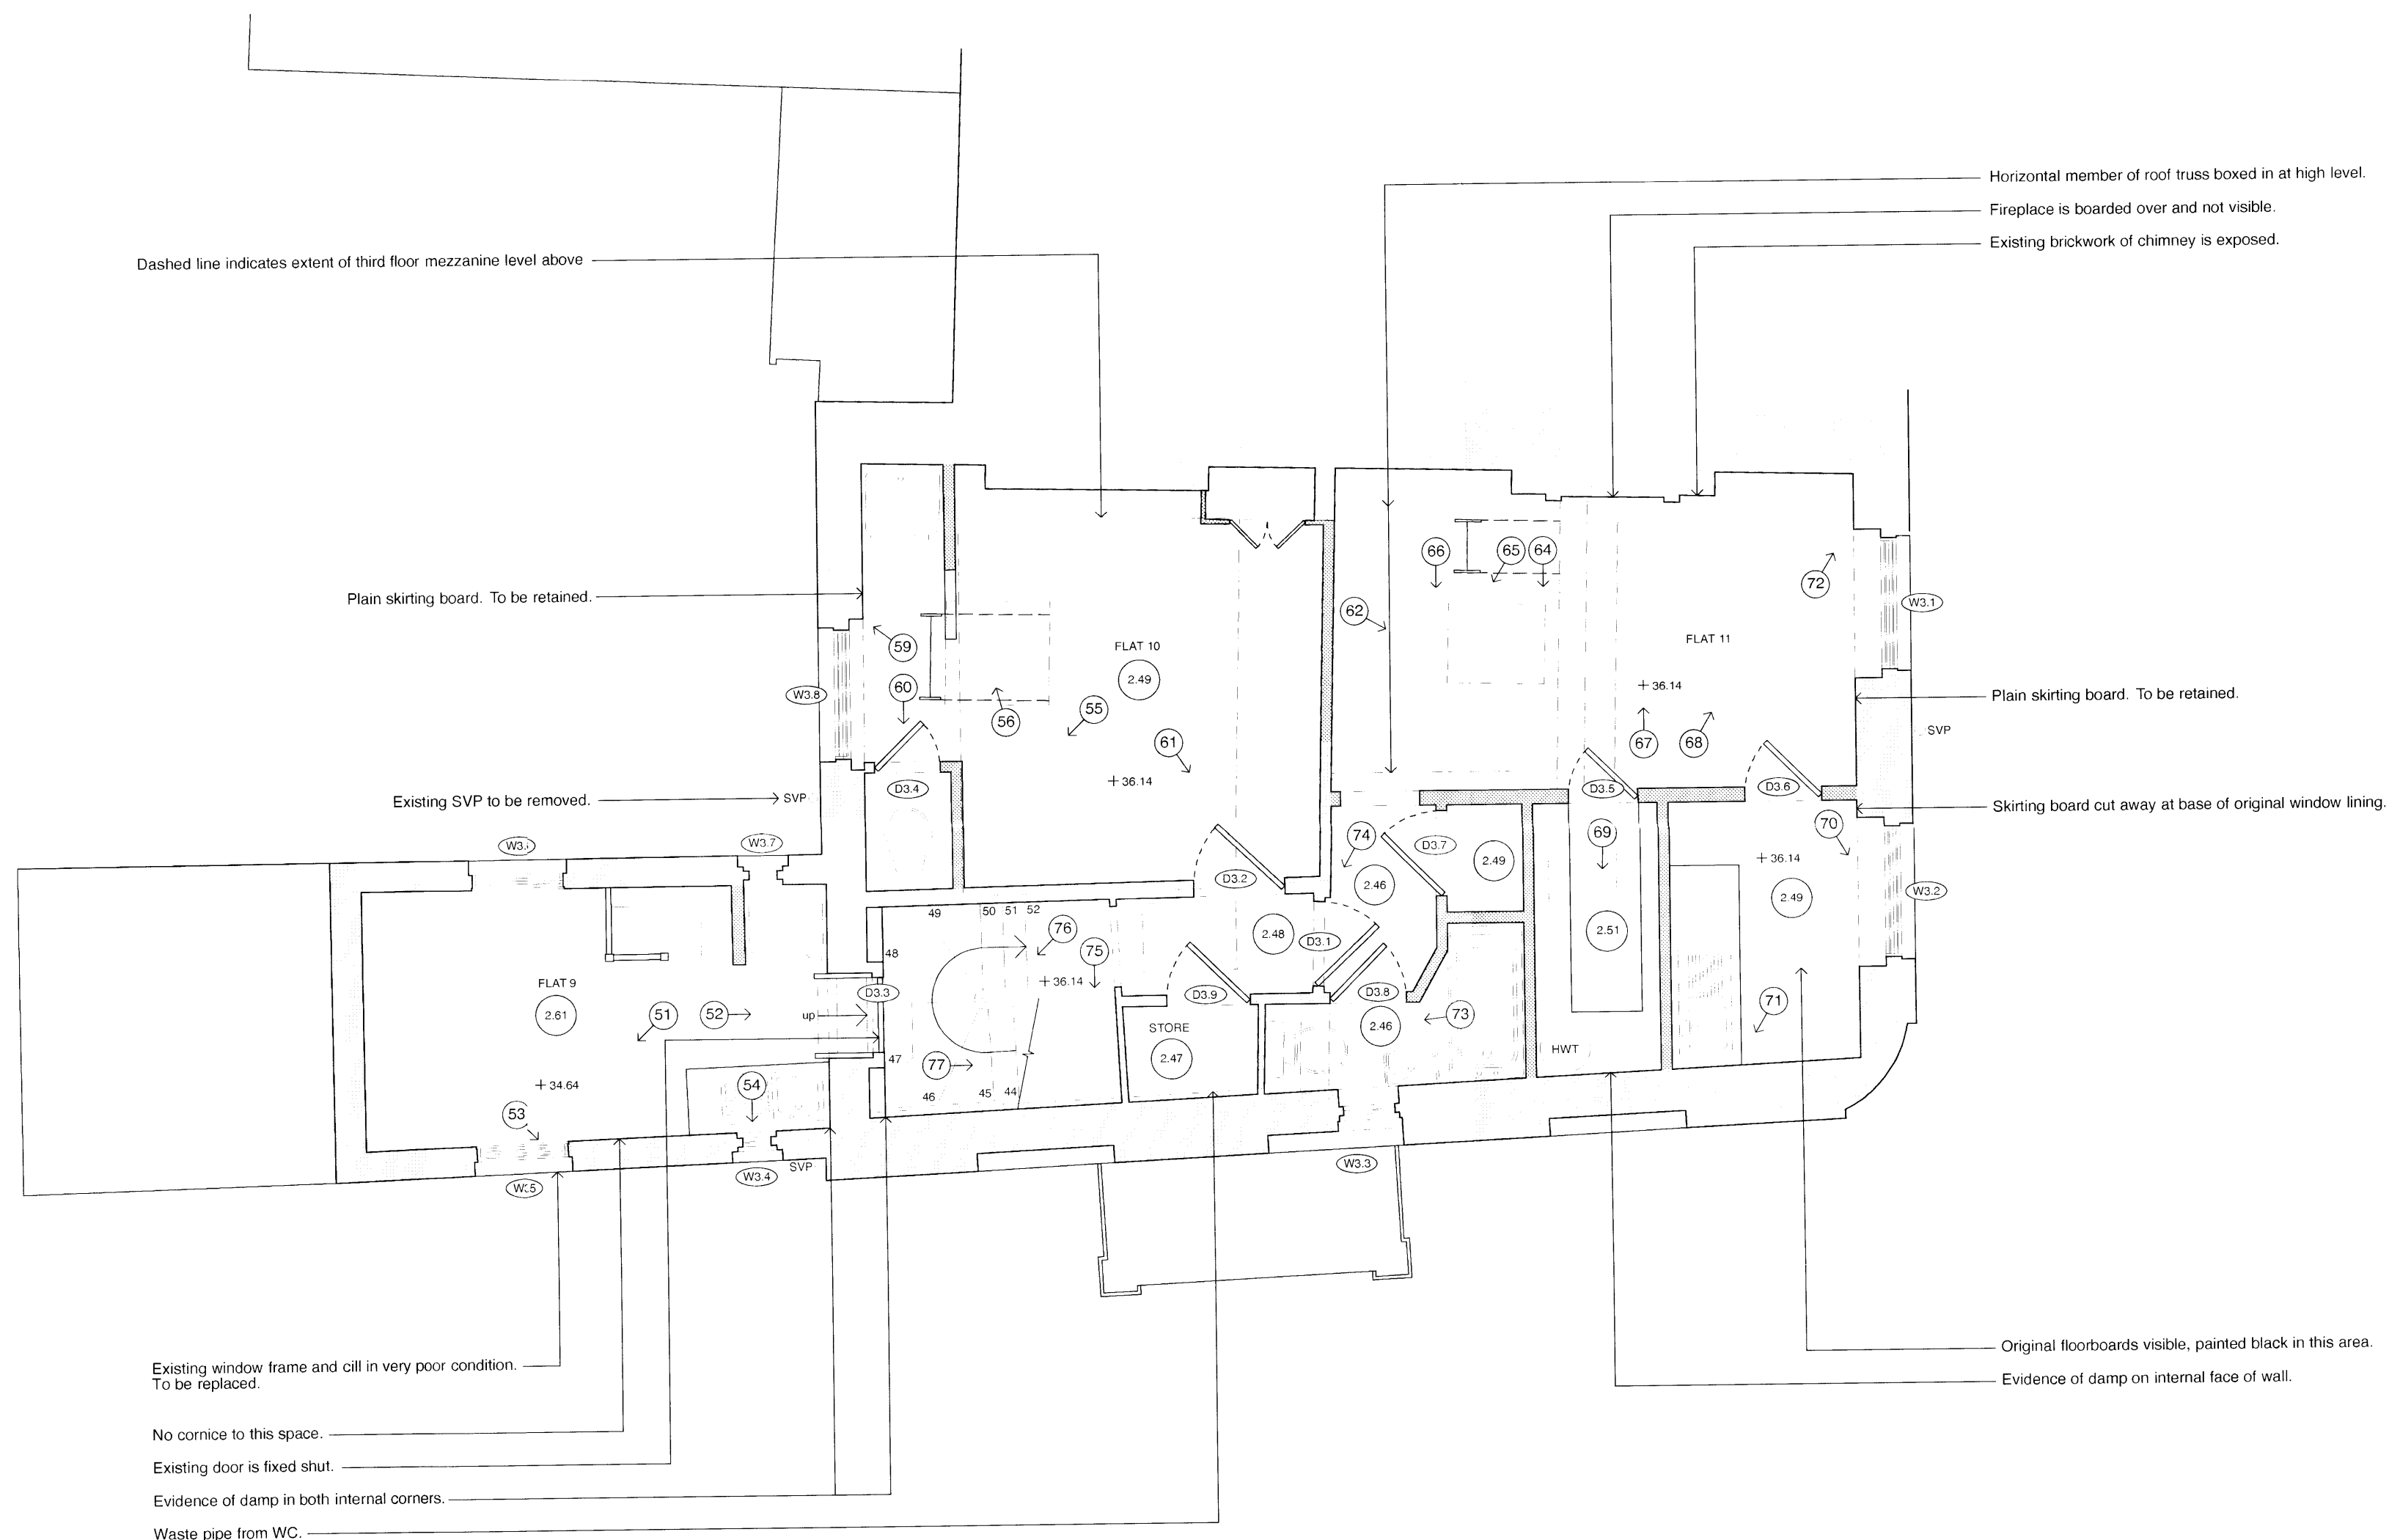

© 2011 syte architects limited

- check all dimensions on site prior to commencement of the work
- if the drawing exceeds the quantities in any way the architects are to be informed before work is commenced
- do not scale dimensions from drawing drawing is copyright
- drawing to be read in conjunction with structural engineer's drawings and specification

syte
ARCHITECTS

83-84, Berwick Street, London W1F 8TS. T 020 7734 8310 F 020 7734 8301

| revisions

FOR INFORMATION



client

Resolution Ltd.

project

25 Mornington Crescent
London NW1 7RE

drawing title

Third Floor Plan
As Existing

| | | |
|---------|------------|----------|
| date | drawn by | revision |
| July 12 | BM | / |
| scale | checked by | drawing |
| 1:50@A2 | RW | 146.104 |