




Existing Lower Ground Floor Plan  
Internal Area 52.11sq.m

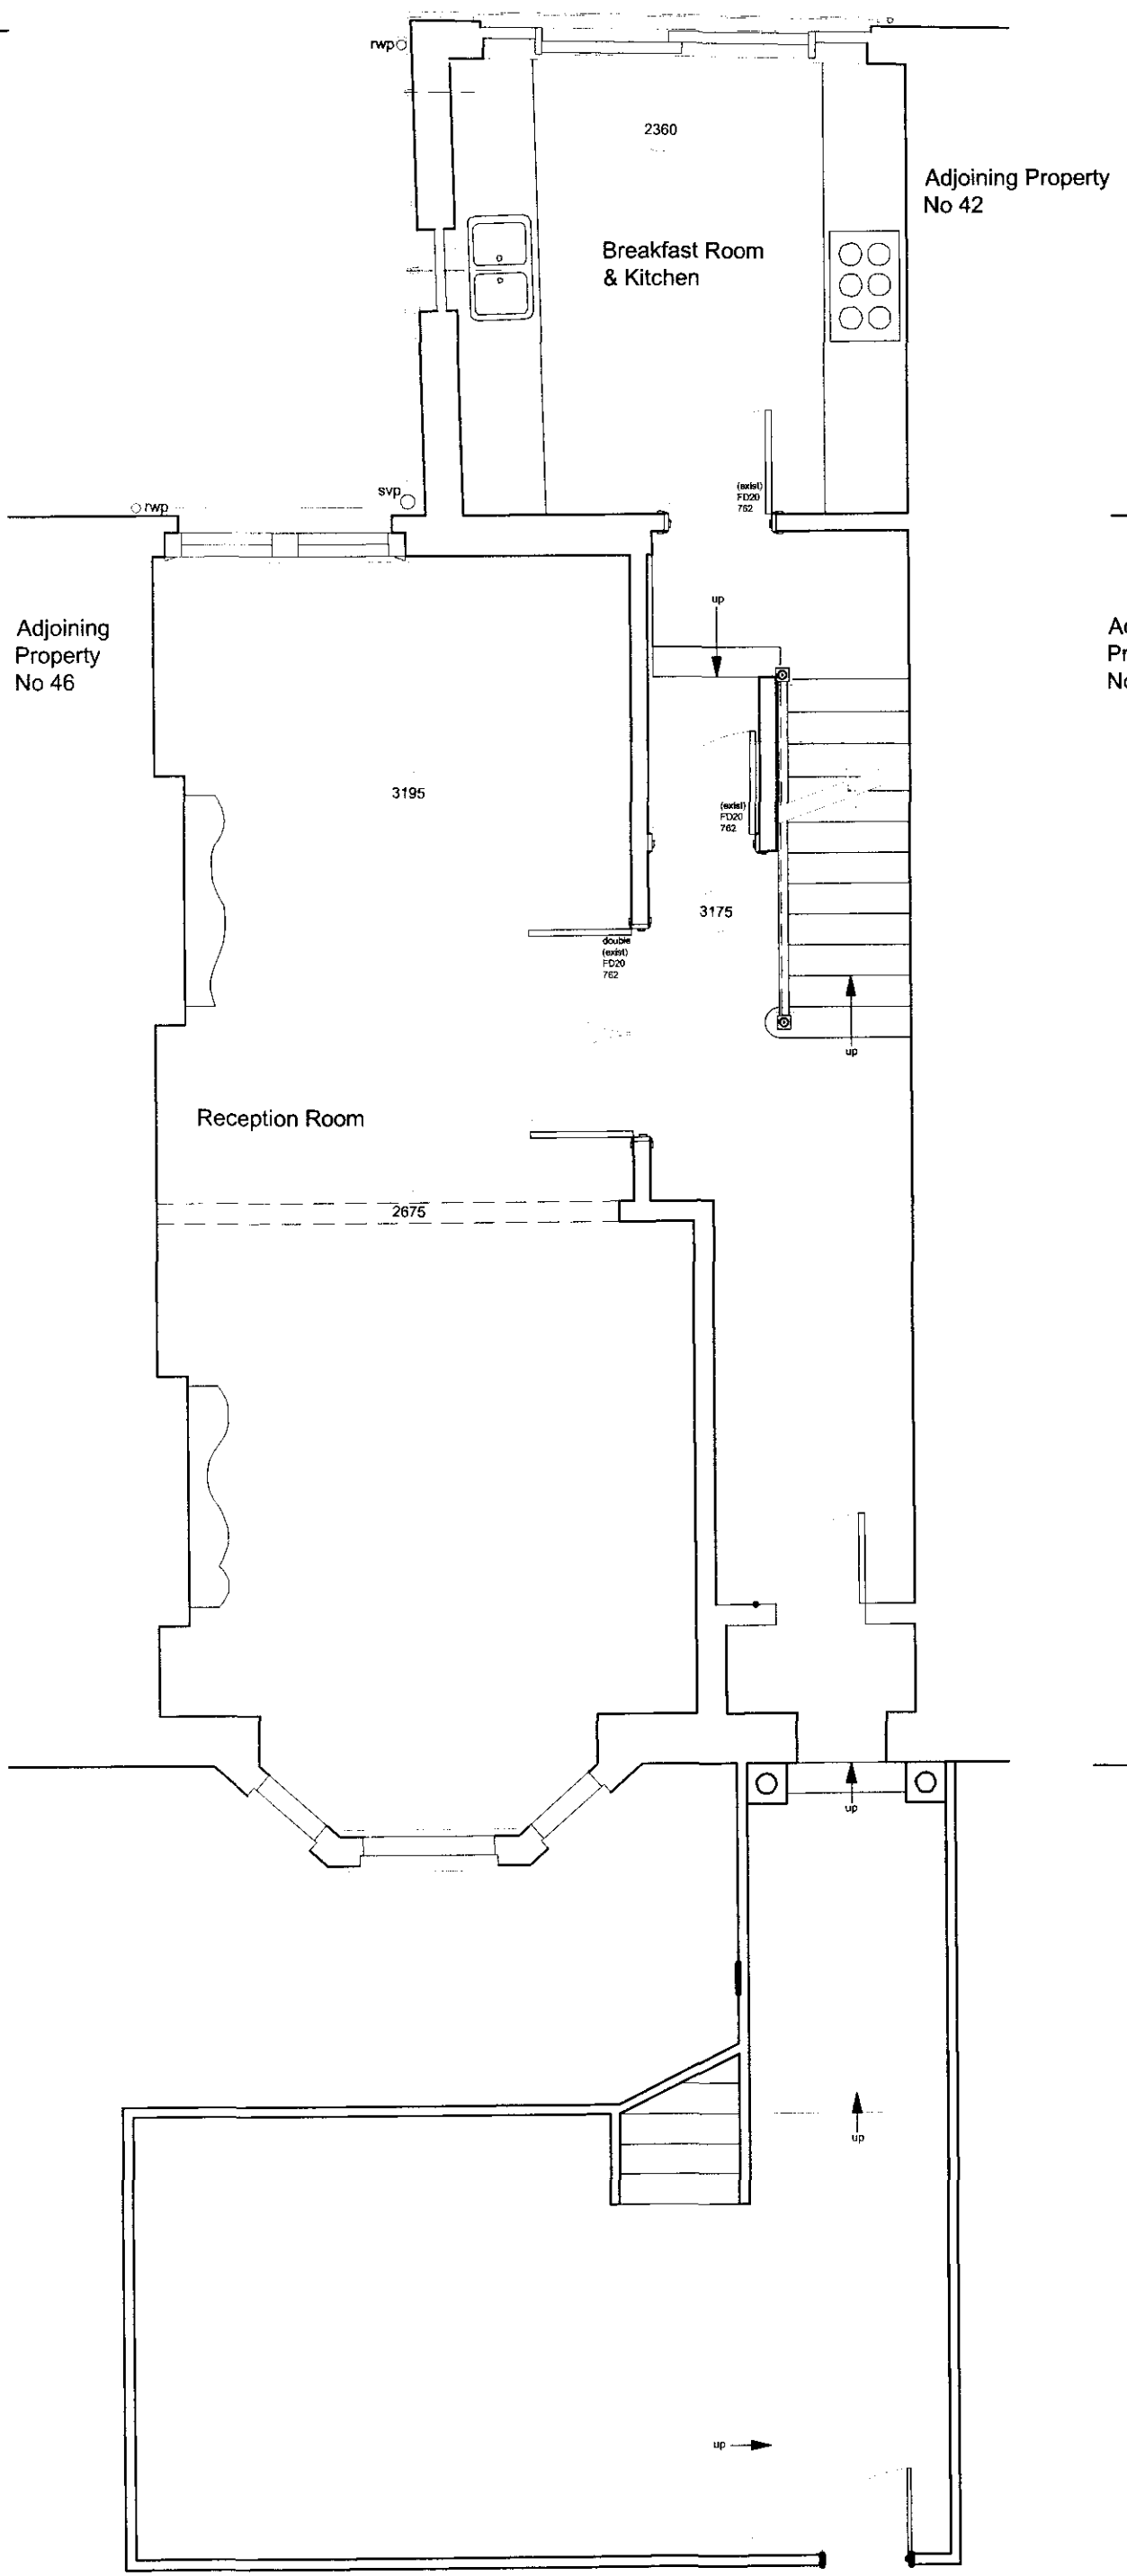



Existing Upper Ground Floor Plan  
Internal Area 60.57sq.m

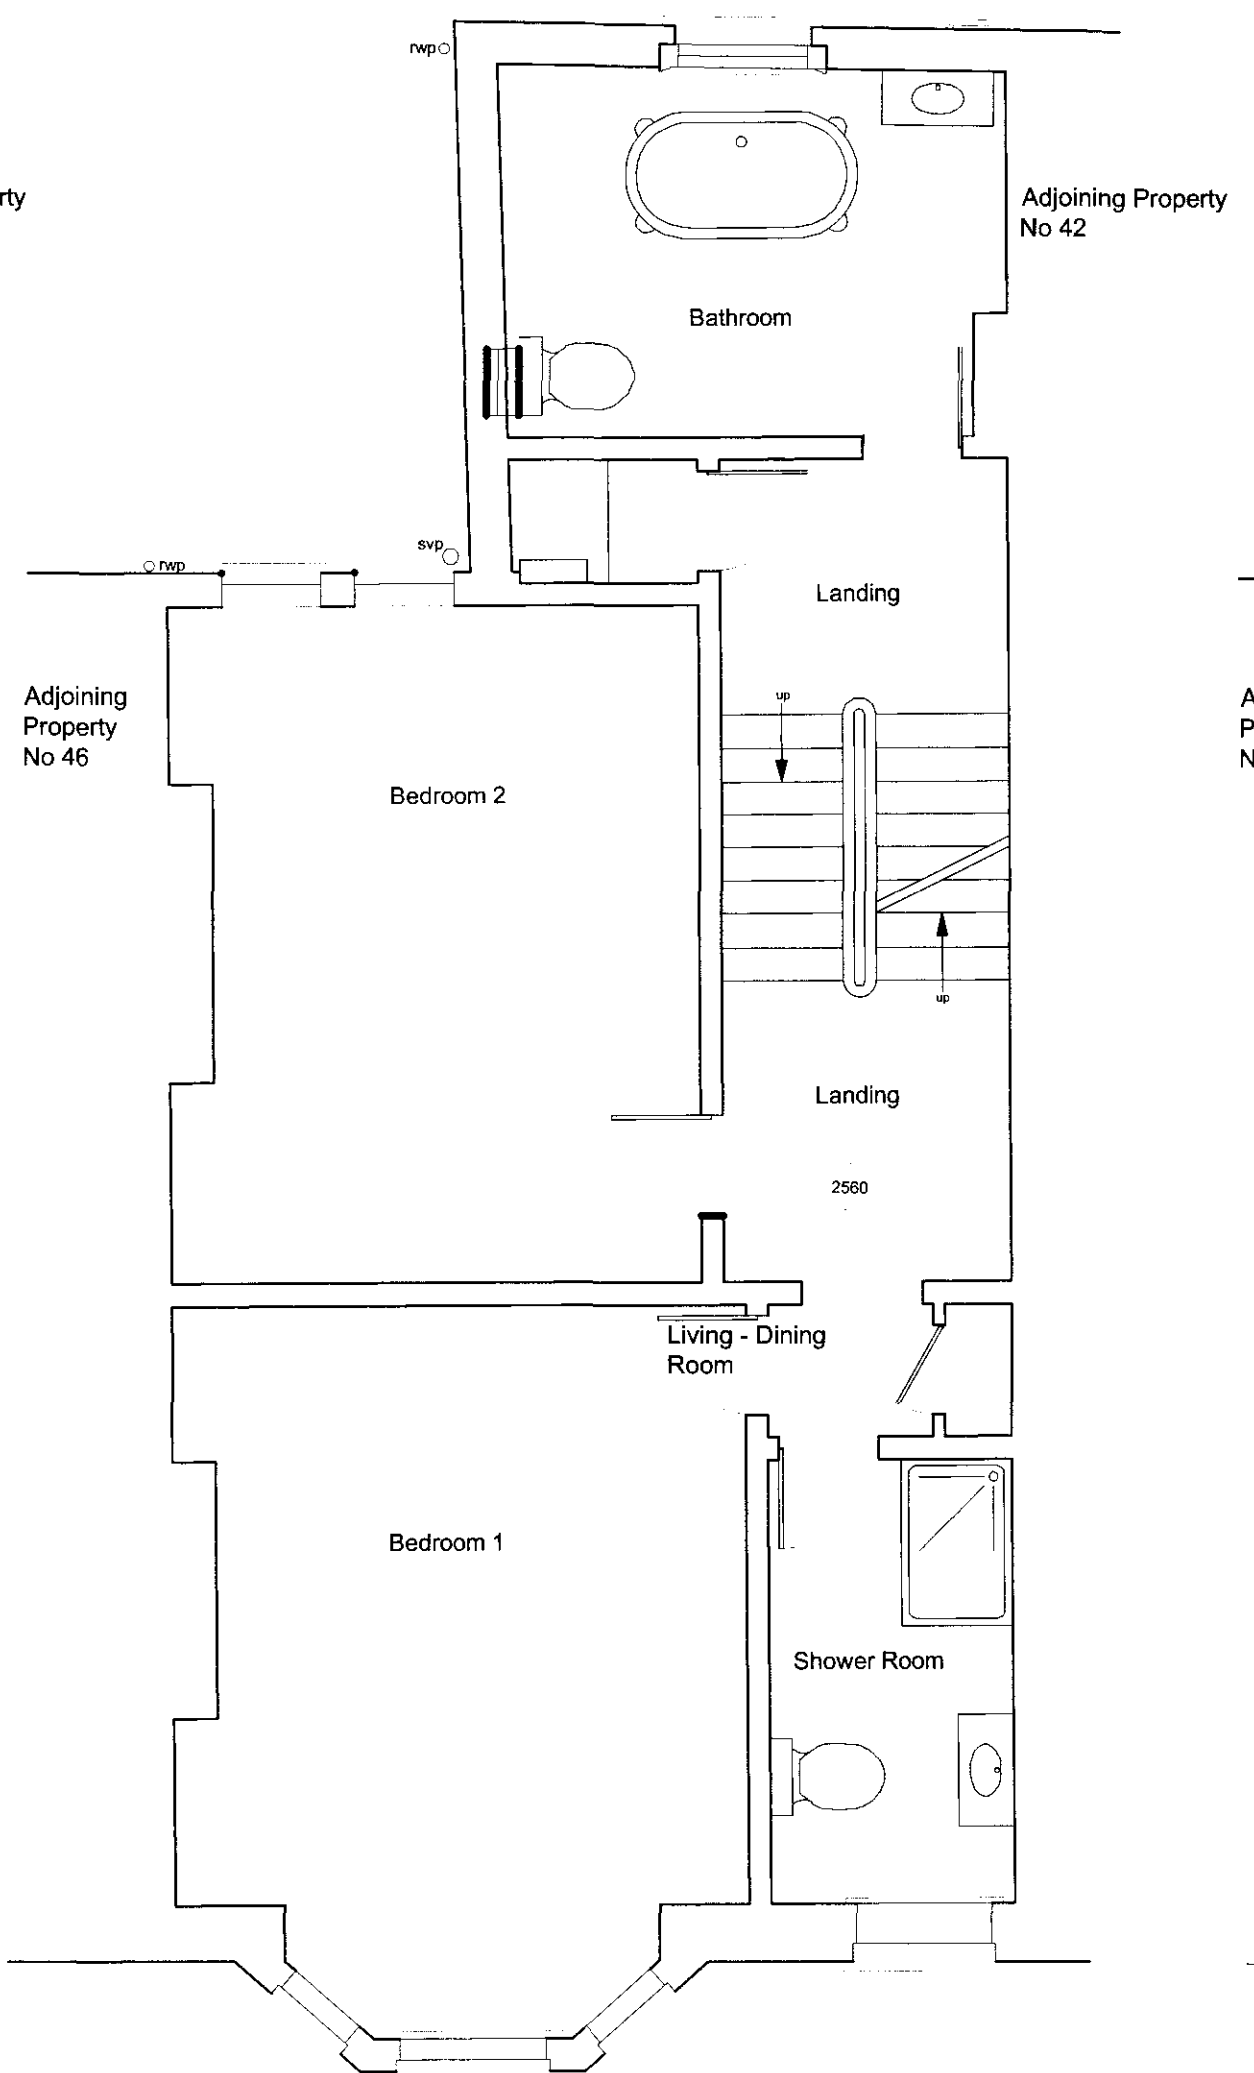

Existing First Floor Plan  
Internal Area 62.12sq.m

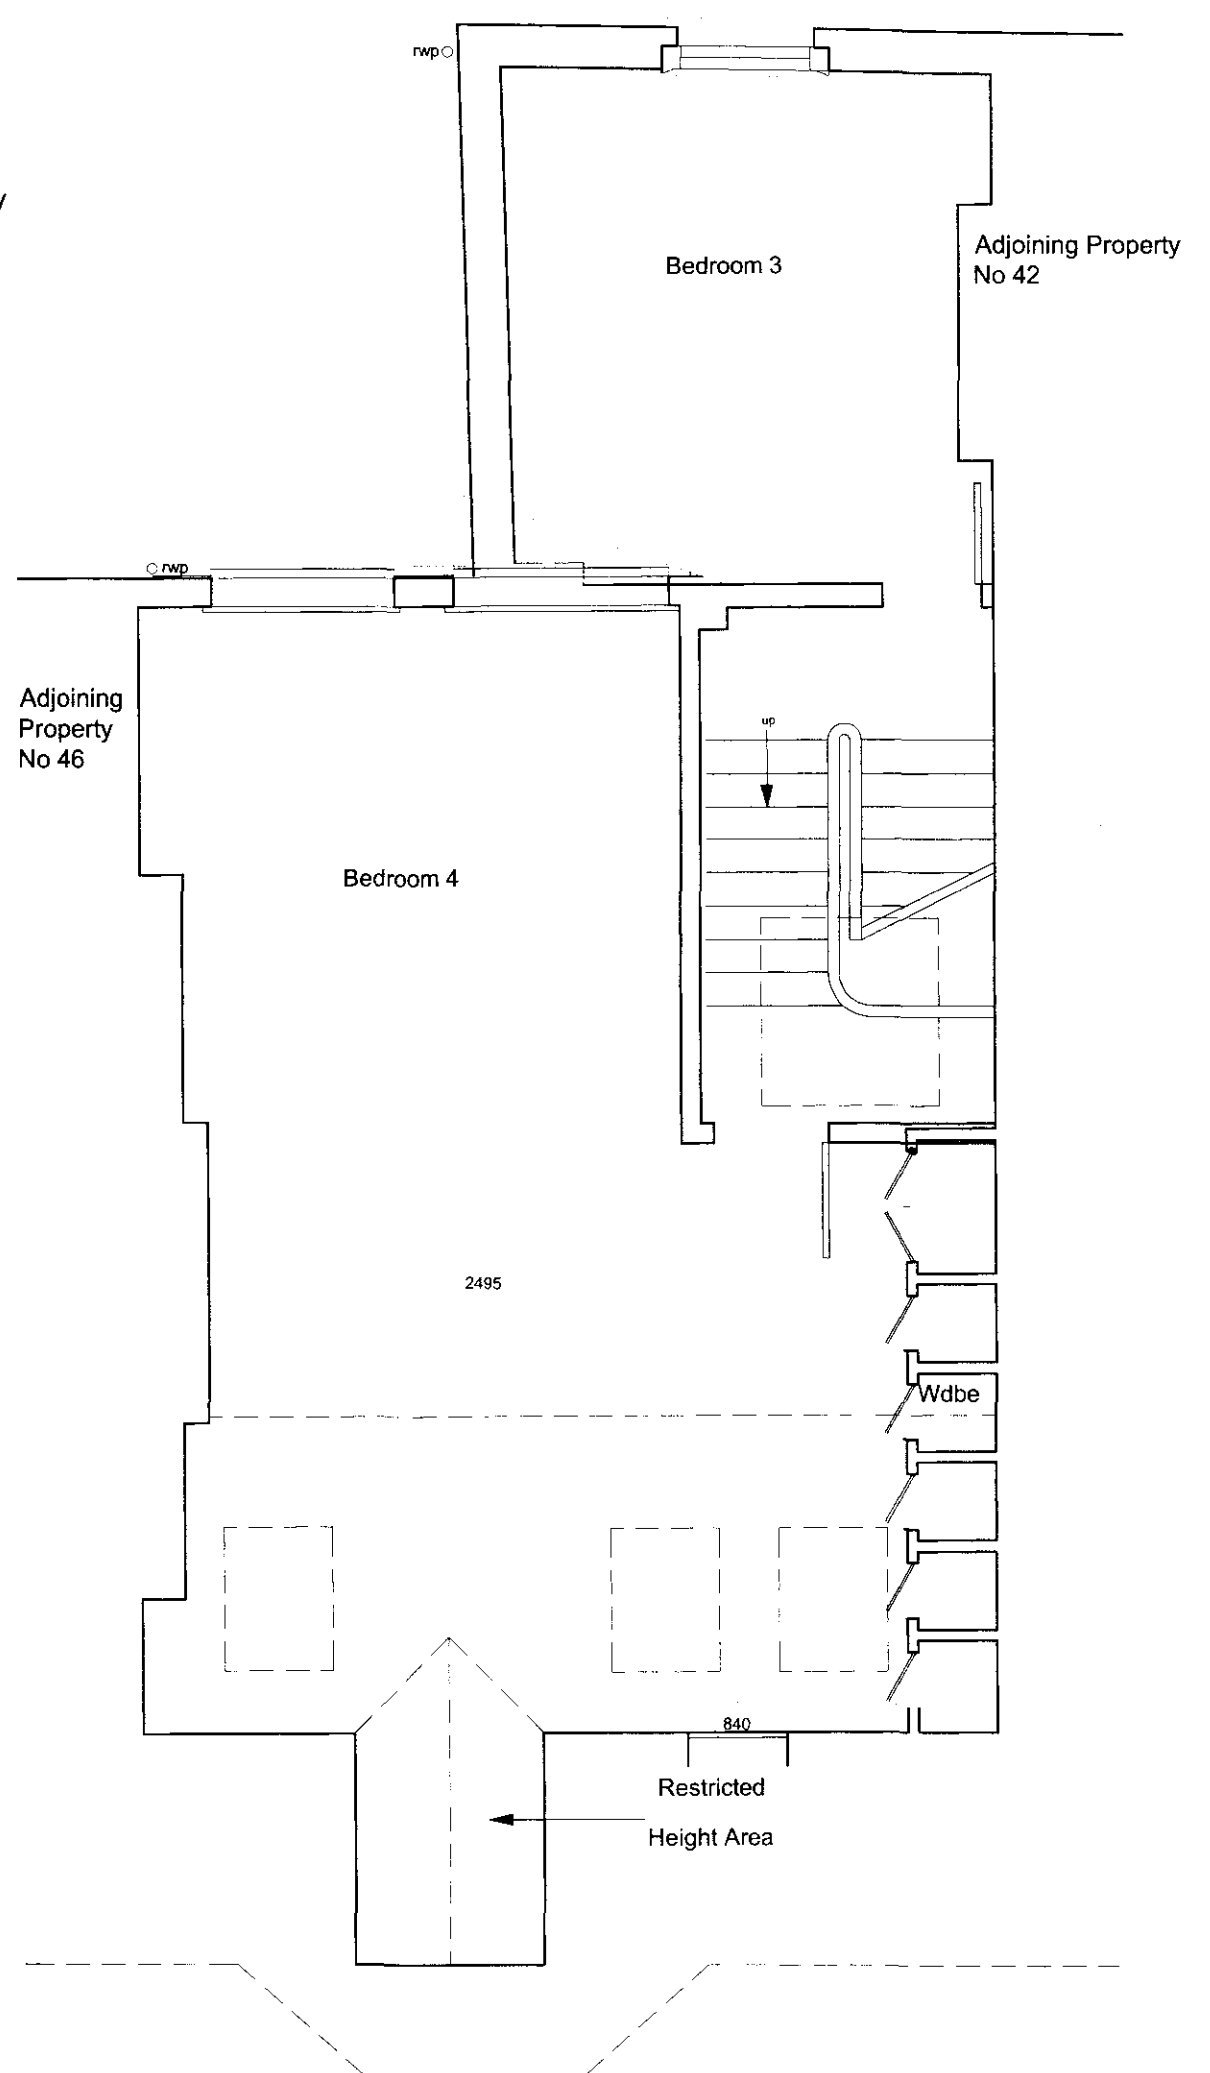

Existing Second Floor Plan  
Internal Area 52.73sq.m

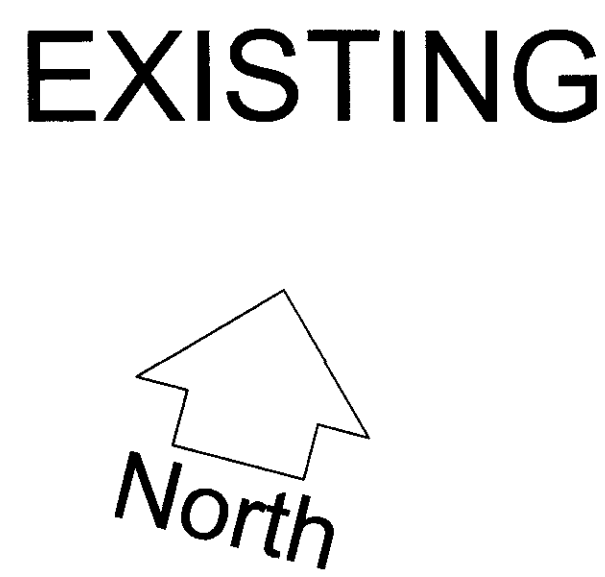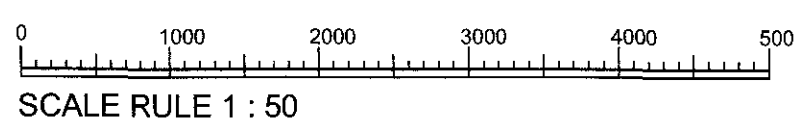

EXISTING

Do not scale from drawing  
Site verify all dimensions prior to construction  
Report all discrepancies to David Vernau MCIAT immediately  
This drawing is to be read in conjunction with all relevant documents and drawings  
This drawing is prepared from information from a PDF copy of the estate agents literature floor plans with the rear lower ground floor plan area site measured.

© David Vernau MBIAT 2004

General Notes:  
ALL MATERIALS AND SERVICES TO BE INSTALLED  
AS IDENTIFIED BY CURRENT BRITISH STANDARDS  
LOCAL AUTHORITY BYLAWS

THIS DRAWING IS PREPARED FOR Mr R & Mrs P FINE  
OWNERS OF THE PROPERTY UNDER ALTERATION

Revision (Preliminary Design)

Revision

David Vernau MCIAT  
CHARTERED ARCHITECTURAL TECHNOLOGIST - PROJECT MANAGEMENT -  
HEALTH & SAFETY CONSTRUCTION MANAGEMENT  
  
'BRESCIA'  
MAIN ROAD  
OLD ST PAULS CRAY VILLAGE  
KENT BR5 3ET  
Tel: 01689 836751  
Mob: 07834 223706  
Email: dvernau@tiscali.co.uk

Drawing Status		
PLANNING ISSUE		
MAP Project Code	Scale:	1:50 @ A1
HRWH-12	Date drawn:	05.12.2012
	Drawn by:	DV
	Reviewed by:	NC

EXISTING  
LOWER GROUND & UPPER  
GROUND FLOOR PLANS  
44 HILLFIELD ROAD WEST  
HAMPSTEAD NW6 1PZ

Drawing Number	Revision
HRWH-12-010	