


PROPOSED

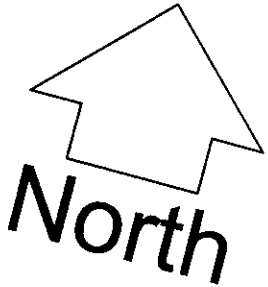

Do not scale from drawing
Site verify all dimensions prior to construction
Report all discrepancies to David Vernau MCIAT immediately
This drawing is to be read in conjunction with all relevant documents and drawings
This drawing is prepared from information from a PDF copy of the estate agents literature floor plans with the rear lower ground floor plan area site measured.

© David Vernau MBIAT 2004

General Notes:

ALL MATERIALS AND SERVICES TO BE INSTALLED
AS IDENTIFIED BY CURRENT BRITISH STANDARDS
LOCAL AUTHORITY BYLAWS

THIS DRAWING IS PREPARED FOR Mr R & Mrs P FINE
OWNERS OF THE PROPERTY UNDER ALTERATION

Revision (Preliminary Design)

Revision

David Vernau MCIAT
CHARTERED ARCHITECTURAL TECHNOLOGIST - PROJECT MANAGEMENT -
HEALTH & SAFETY CONSTRUCTION MANAGEMENT


'BRESCEA'
MAIN ROAD
OLD ST PAULS CRAY VILLAGE
KENT BR5 3ET
Tel: 01689 836751
Mob: 07834 223706
Email: dvernau@tiscali.co.uk

Drawing Status
PLANNING ISSUE

MAP Project Code Scale: 1:50 @ A1
Date drawn: 05.12.2012
Drawing Title: HRWH-12
Drawn by: DIV
Reviewed by: HGG


PROPOSED
FIRST FLOOR & SECOND
FLOOR PLANS
44 HILLFIELD ROAD WEST
HAMPSTEAD NW6 1PZ

Drawing Number
HRWH-12-011
Revision

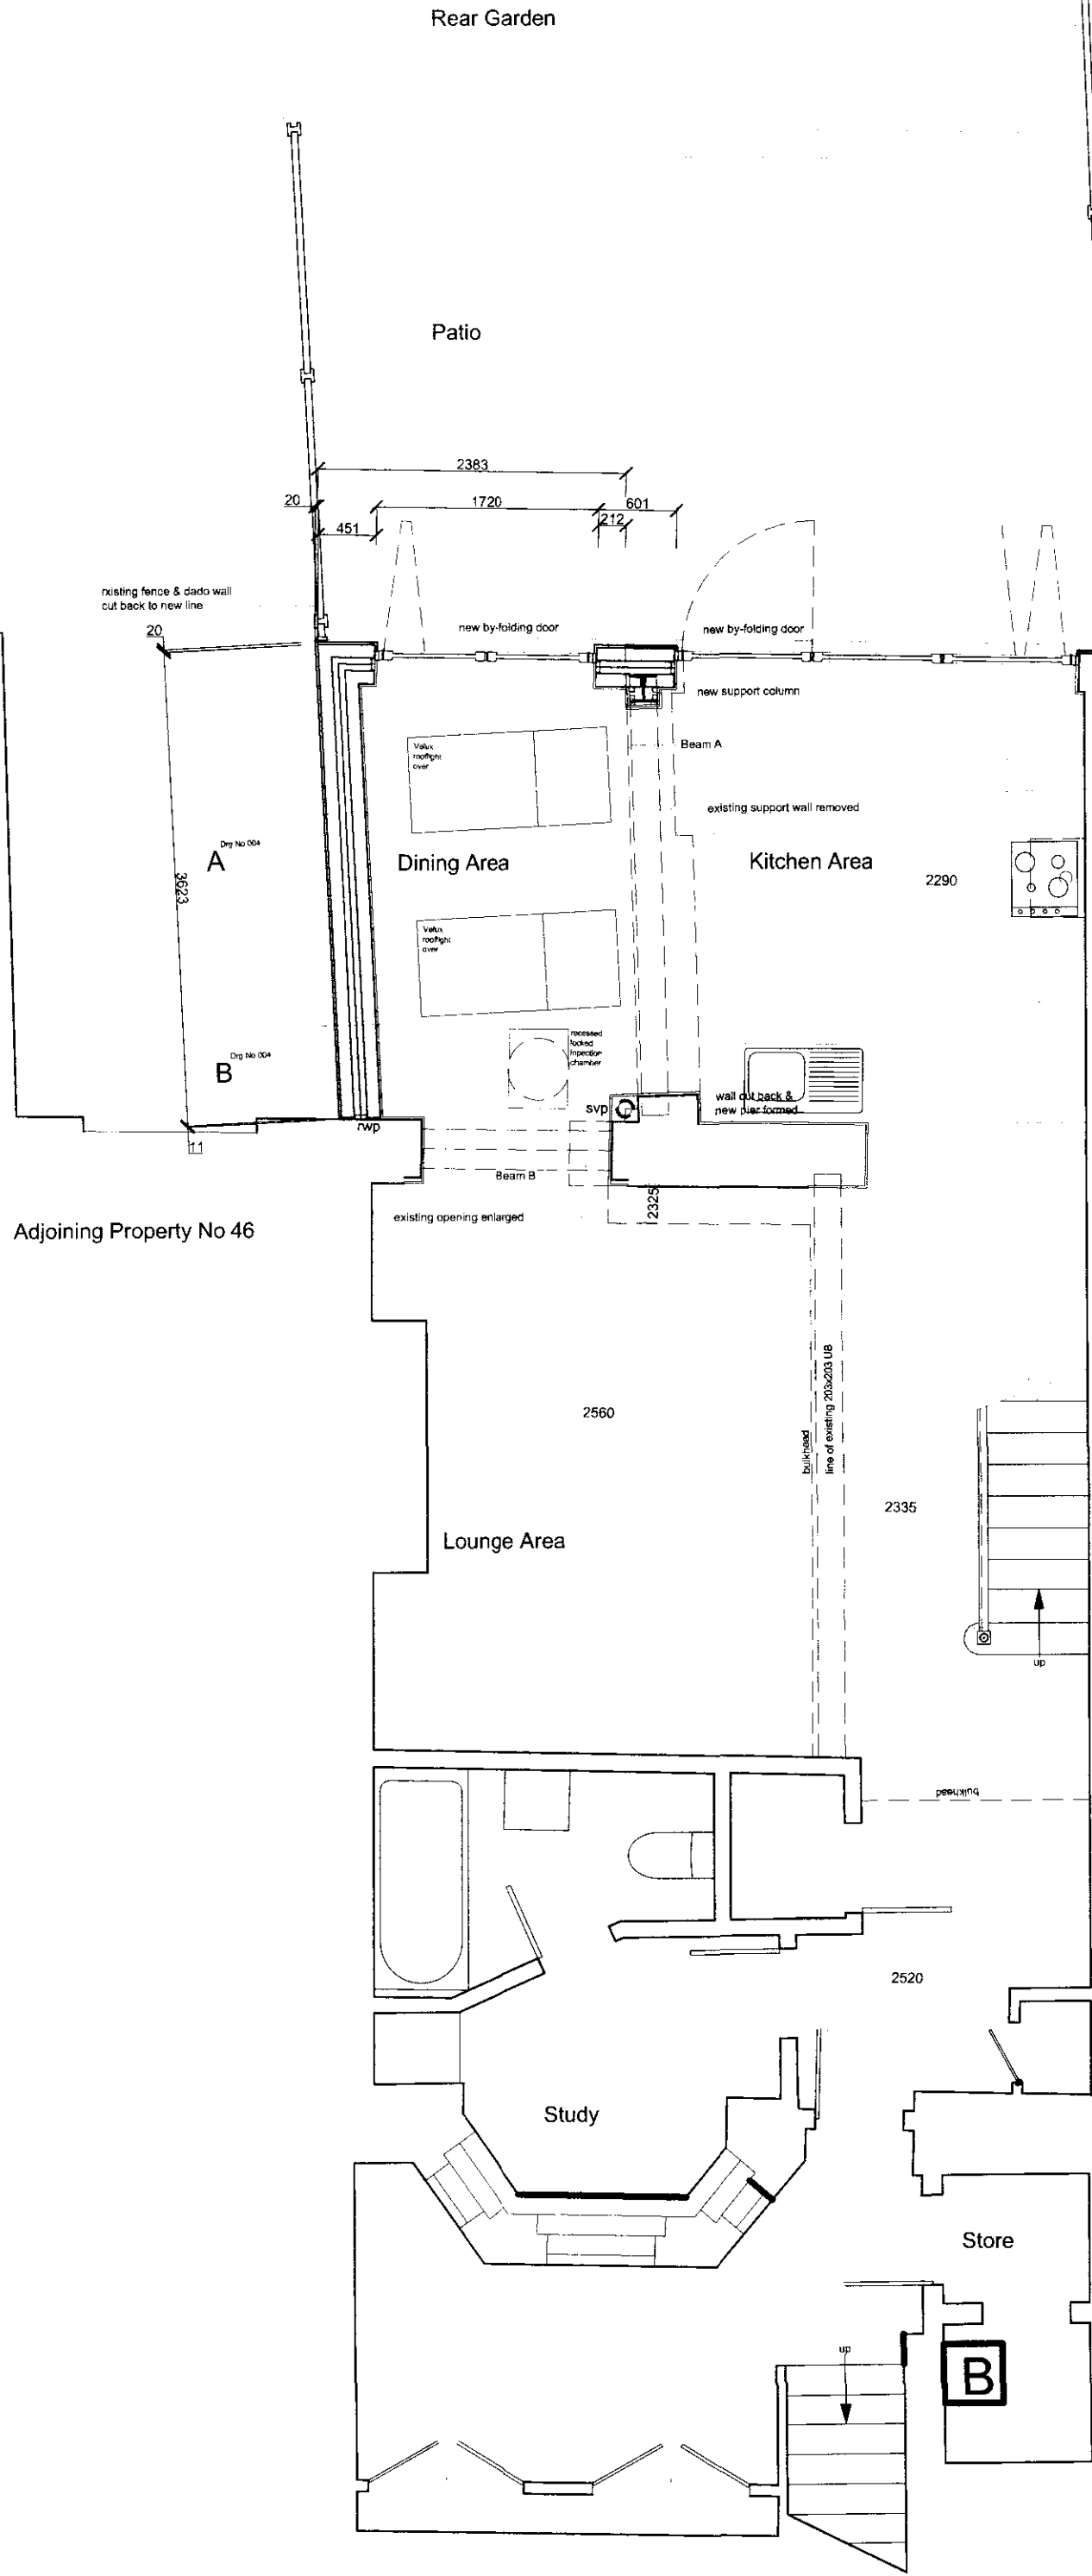


Proposed Lower Ground
Floor Plan

Internal Area 52.11sq.m
New Extension 6.96sq.m

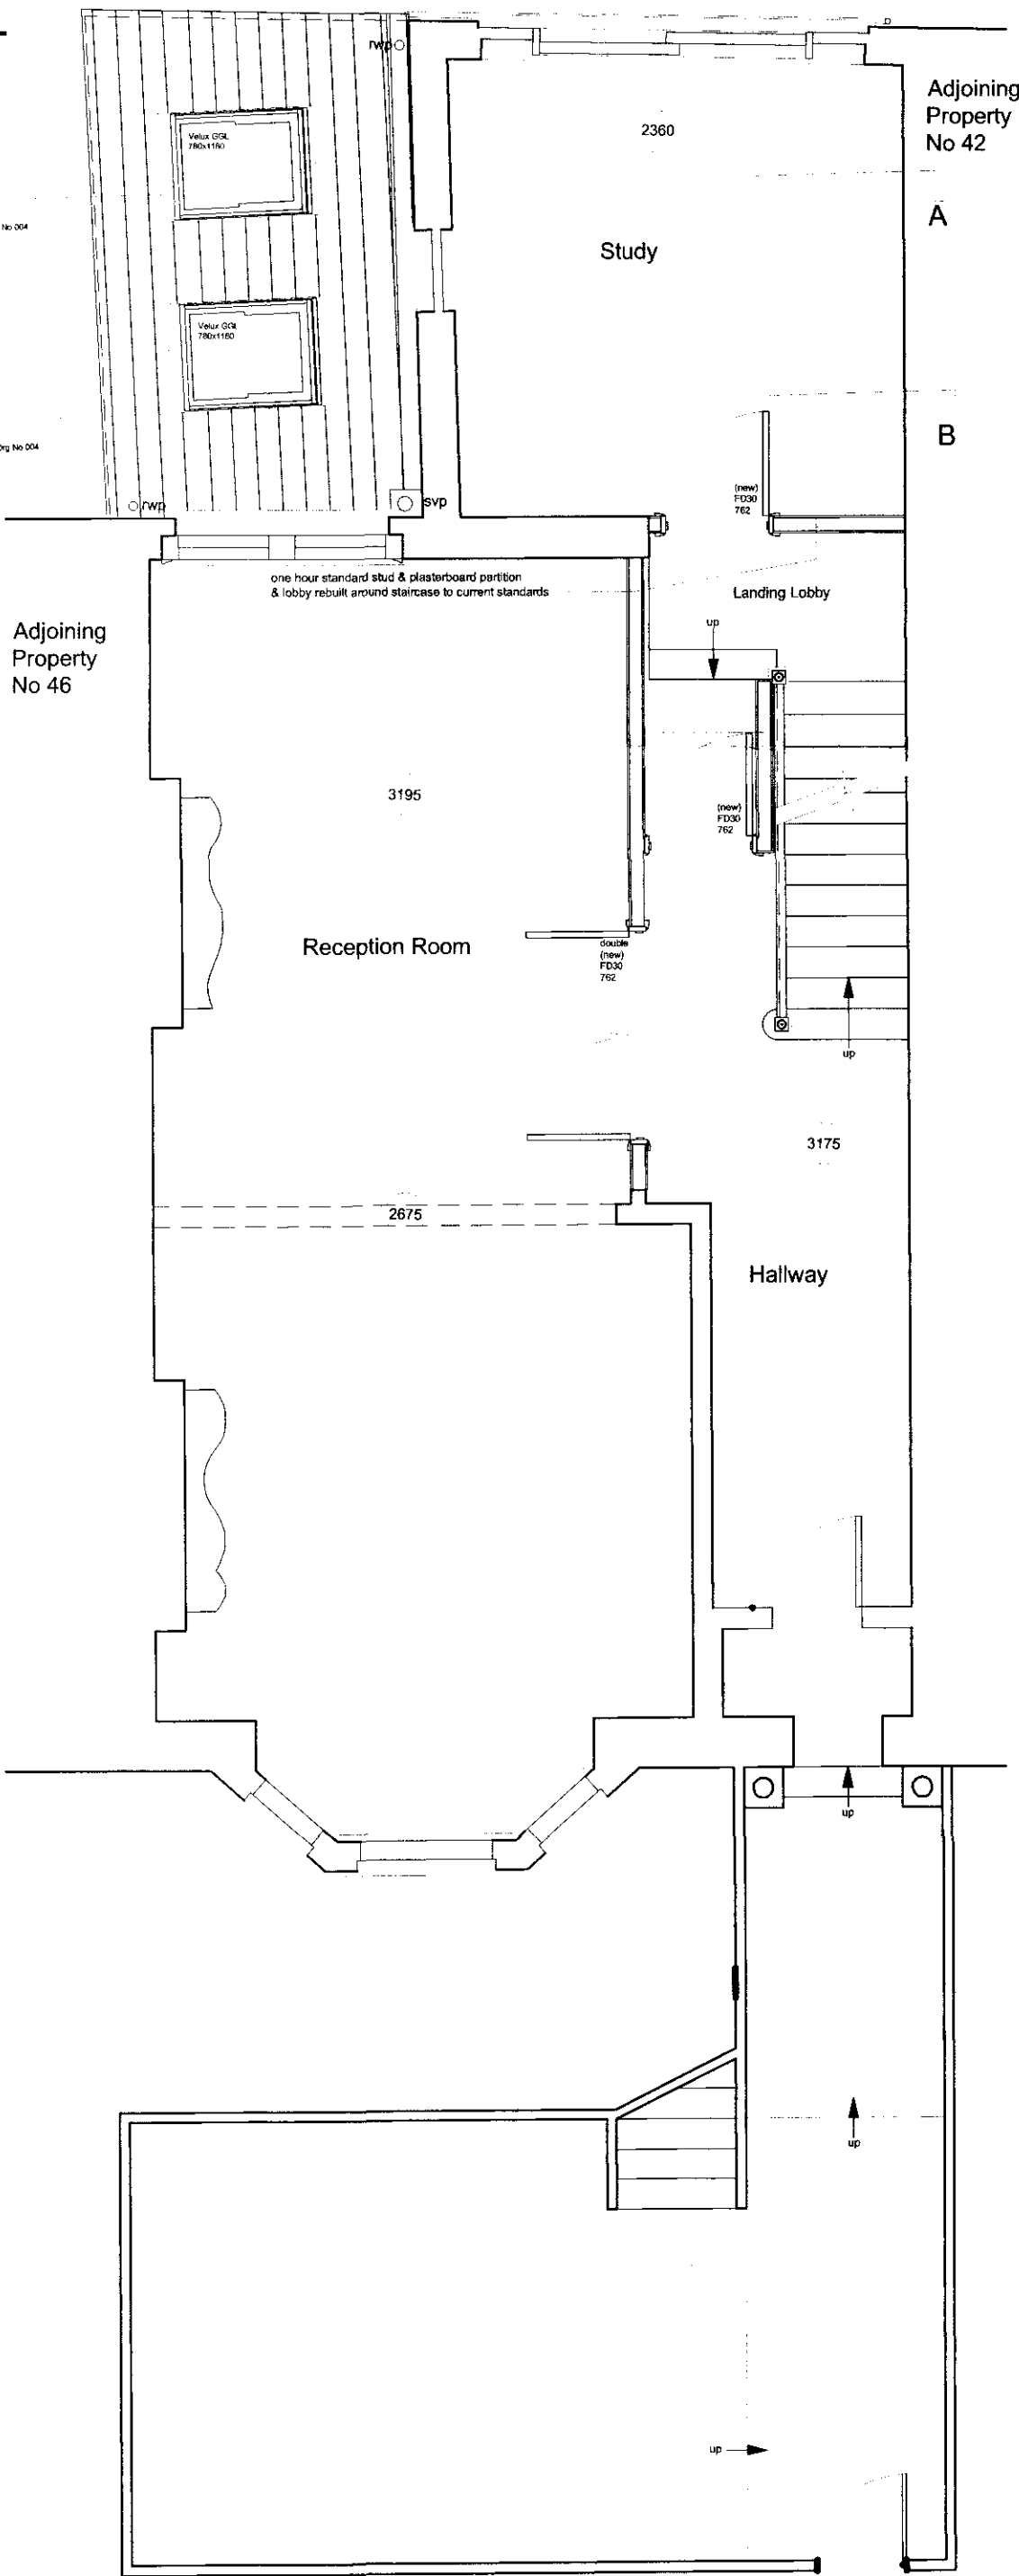


Proposed Upper Ground
Floor Plan

Internal Area 60.57sq.m

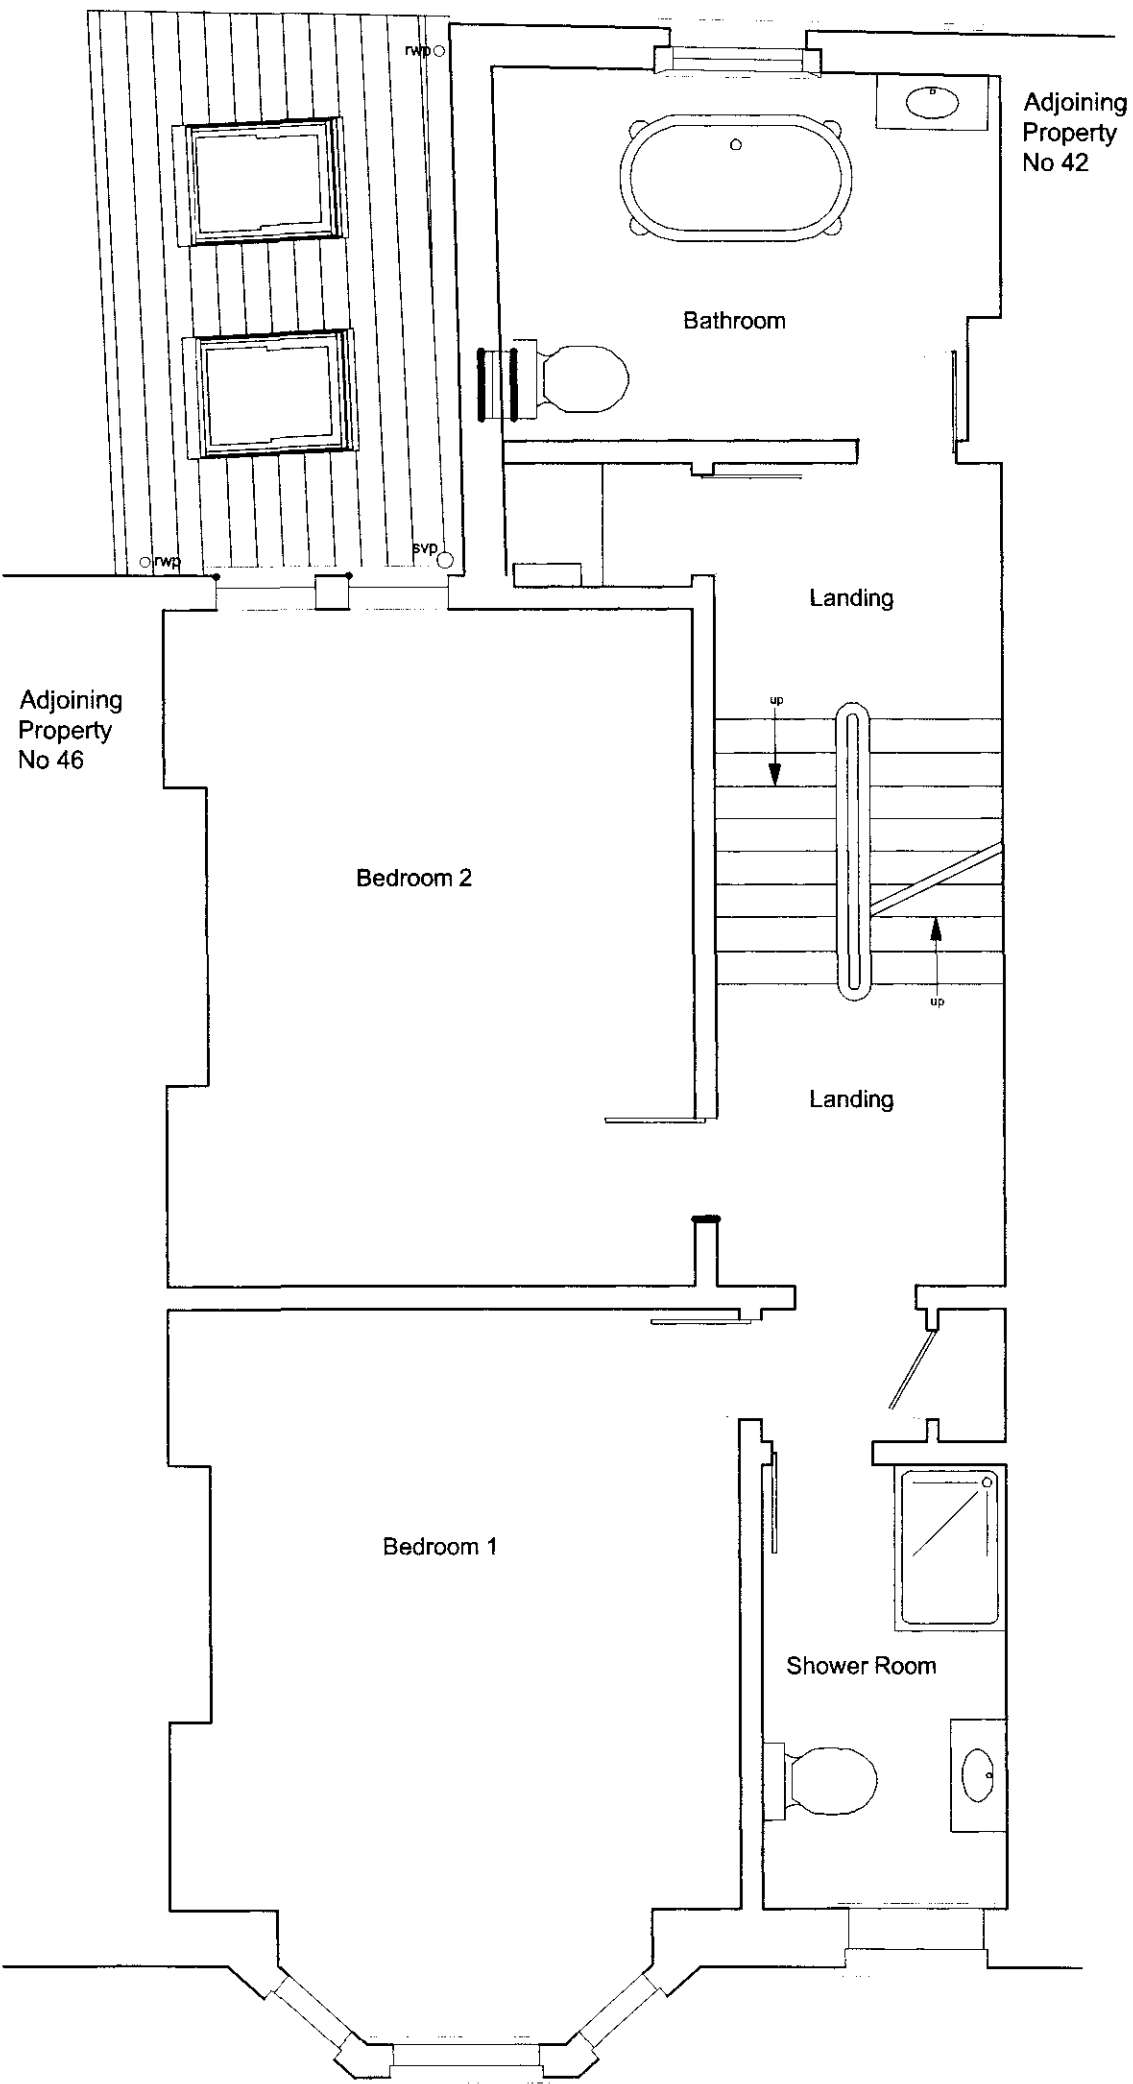

Proposed First Floor Plan

Internal Area 62.12sq.m

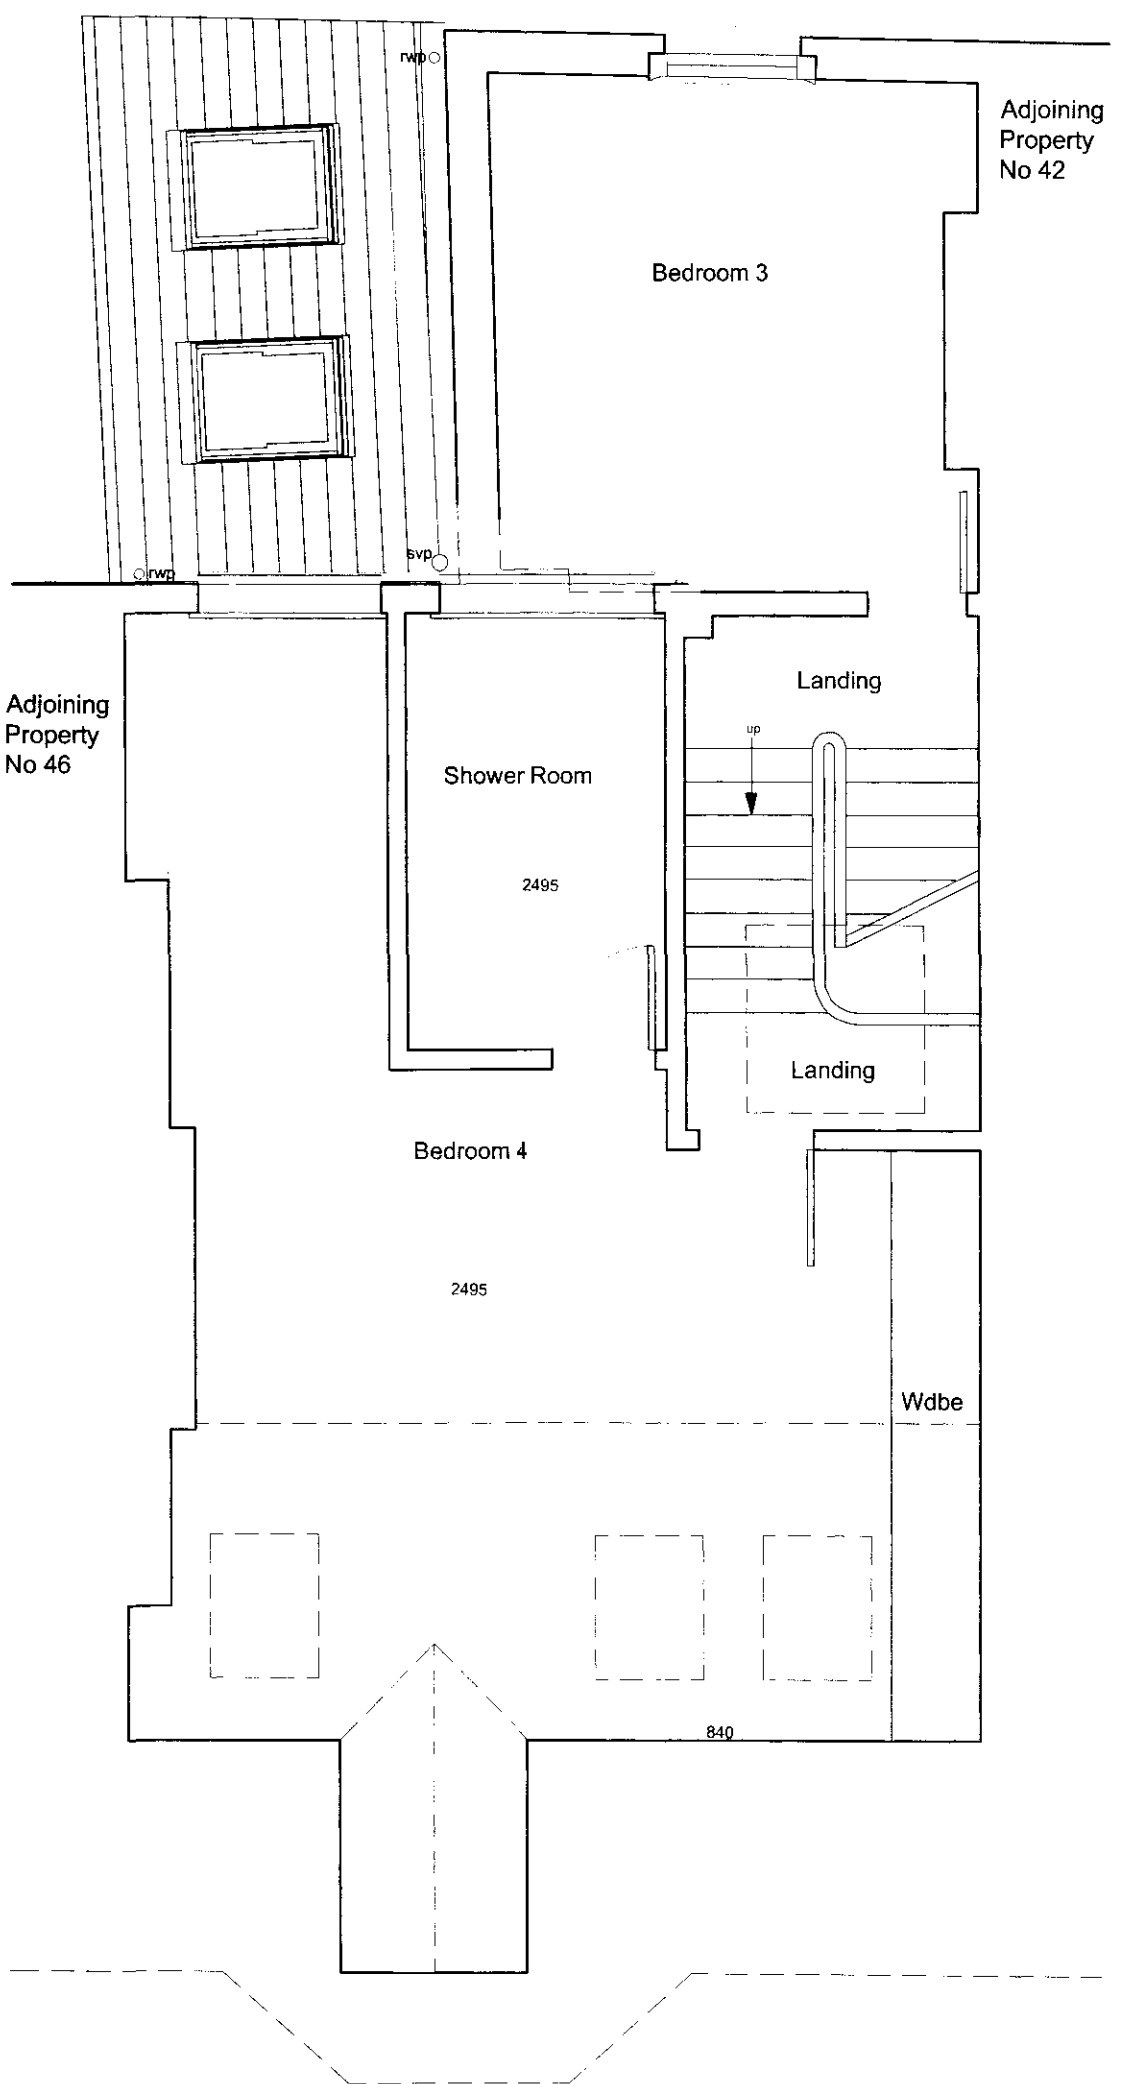

Proposed Second Floor Plan

Internal Area 52.73sq.m

