
These plans and specifications prepared by Brian O'Reilly Architects as instruments of professional service shall remain the property of Brian O'Reilly Architects.

These plans may not be copied or re-used without the express written consent of Brian O'Reilly Architects. The use of these plans for construction is permitted only when specifically released for construction reference by a dated authorised signature.

These plans are project and site specific and shall only be used for their Intended purpose unless otherwise permitted by written consent of Brian O'Reilly Architects.

DO NOT SCALE FROM DRAWINGS

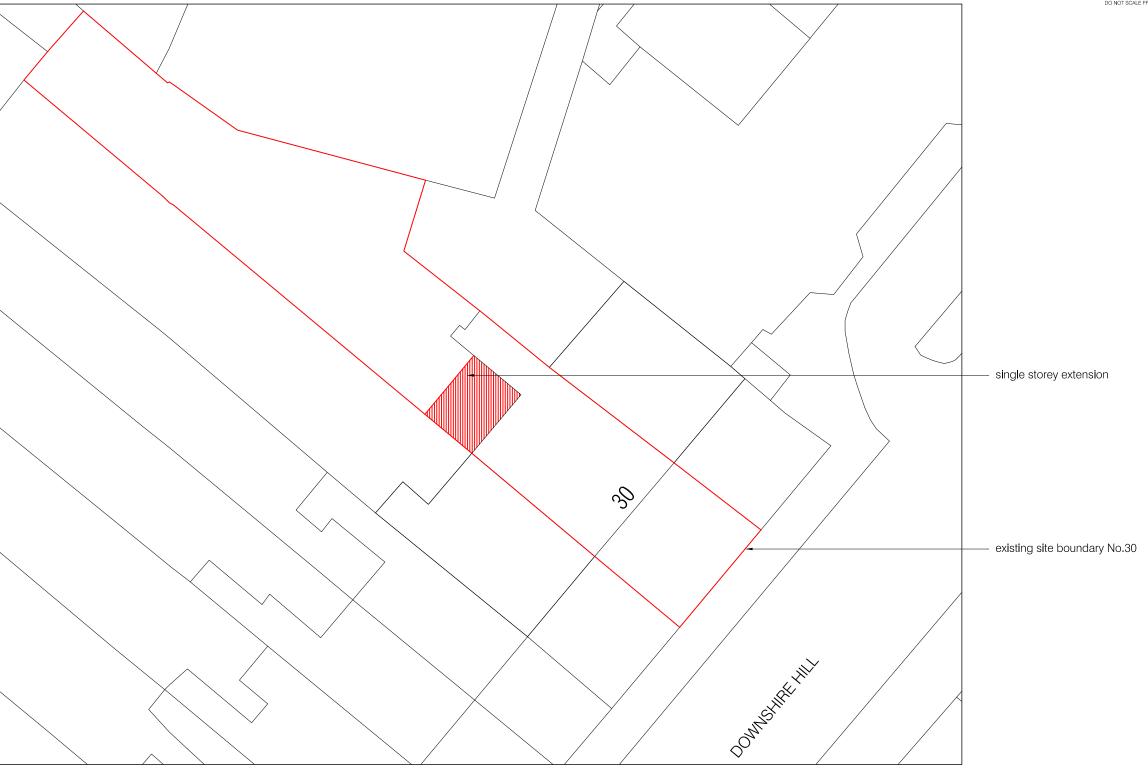

01 PROPOSED SITE Plan



Rev. A REVISED PLANNING 06.02.2013

project 30 DOWNSHIRE HILL

drawing PROPOSED SITE PLAN

number date 335-100-P 04.12.2012


scale revision
1:200@A3 PLANNING / A

BRIAN O'REILLY ARCHITECTS

The Studio 31 Oval Road LONDON NW1 7EA Tel: +44 (0)20 7267 1184 www.brlanorelliyarchitects.com mall@brlanorelliyarchitects.com

These plans may not be copied or re-used without express written consent of Brian O'Rellly Architects use of these plans for construction is permitted onl when specifically released for construction reference dated at the broaded from the products of the products of

These plans are project and site specific and sha be used for their intended purpose unless otherw permitted by written consent of Brian O'Reilly Arc

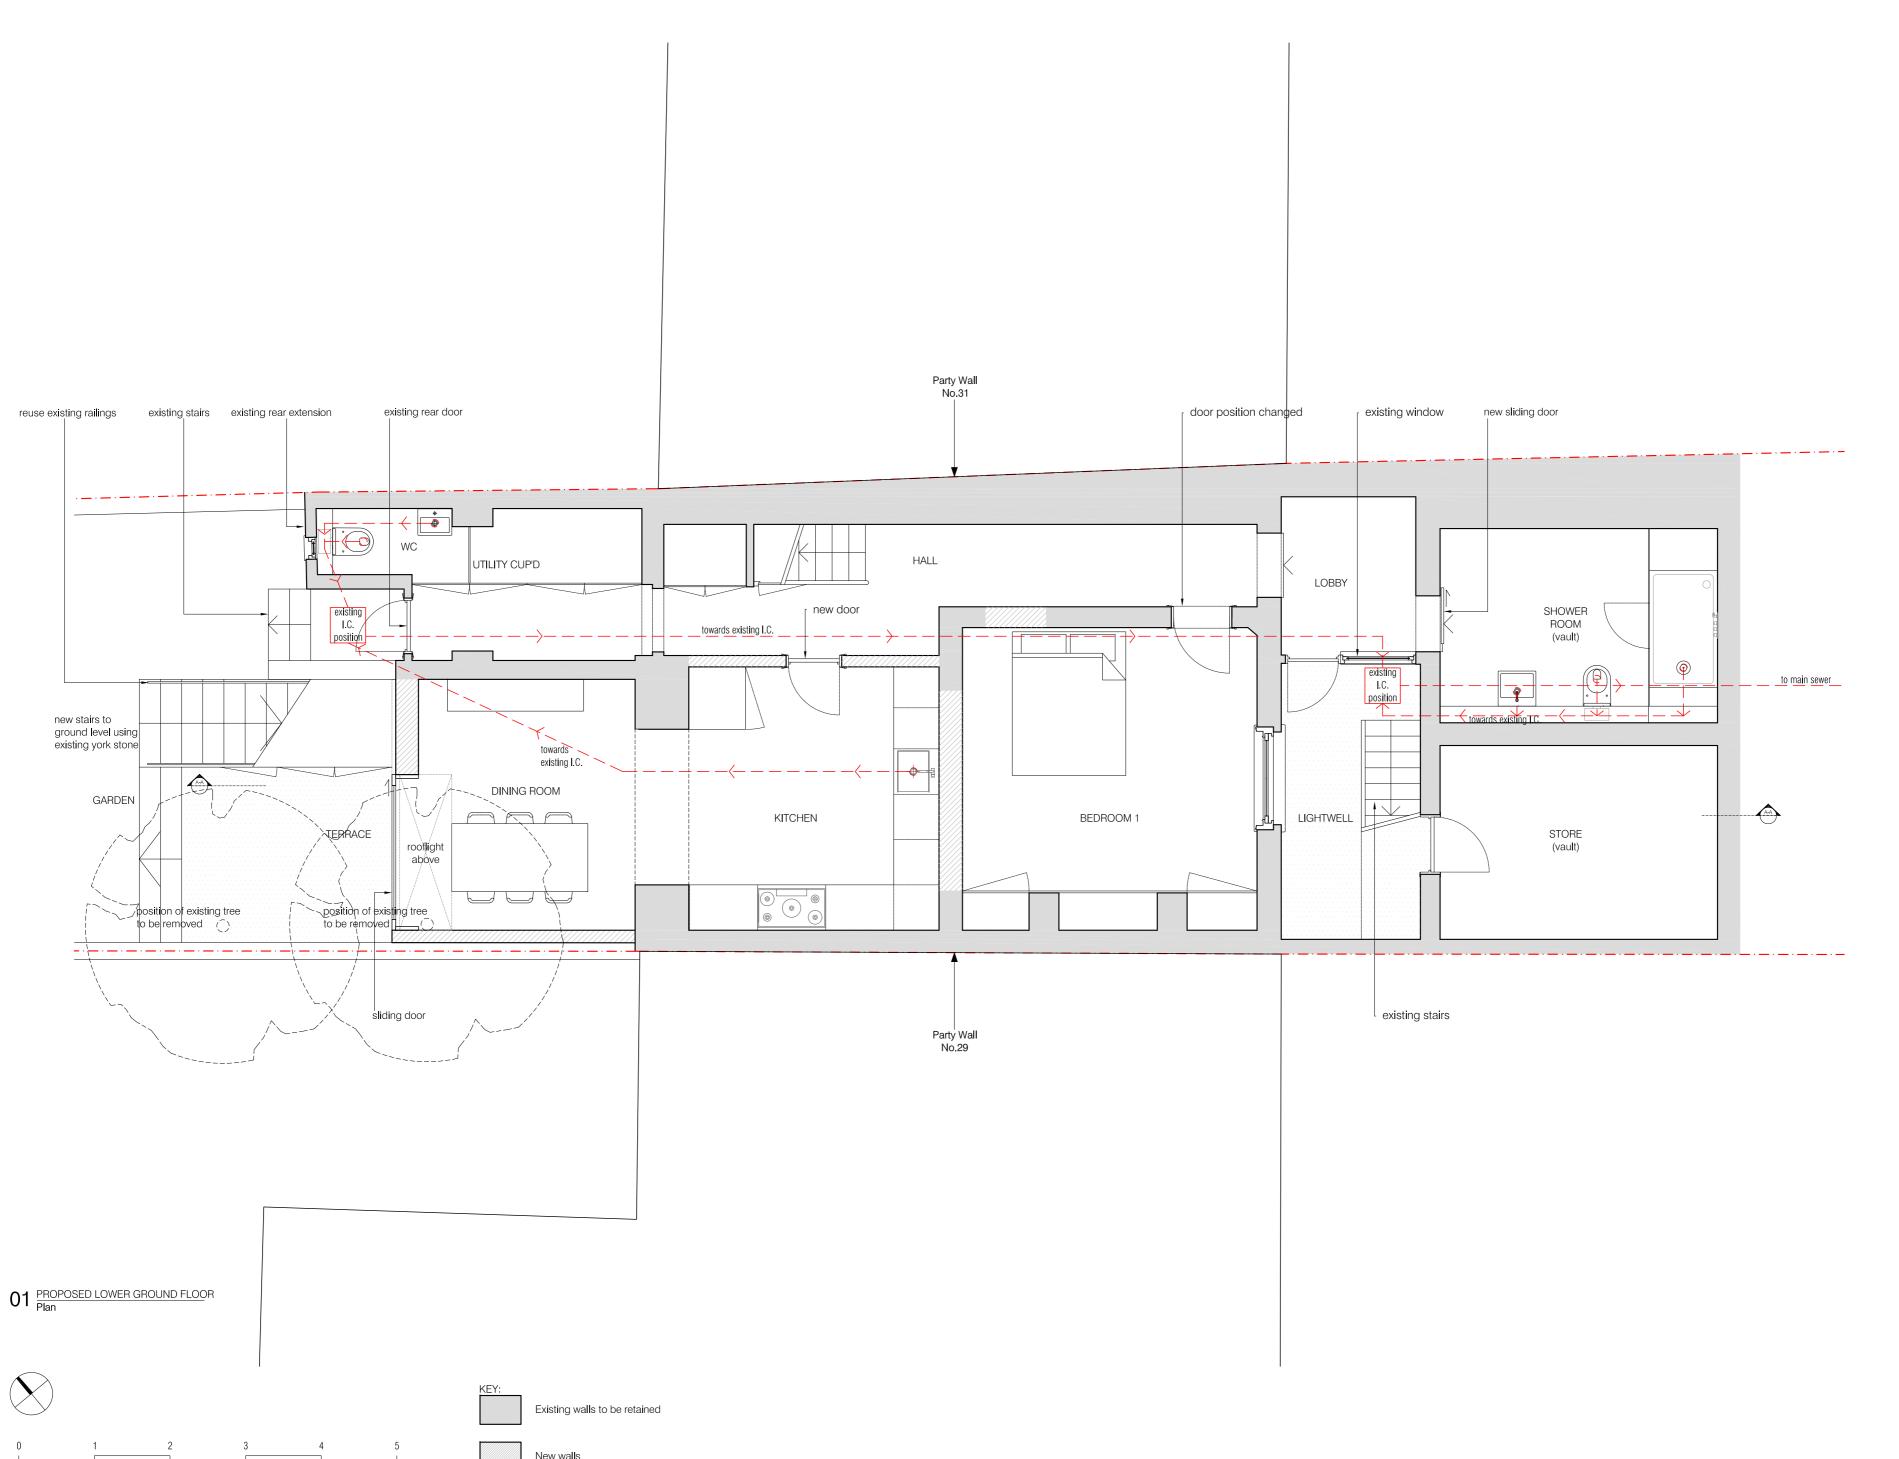

Meters


Rev. B REVISED PLANNING 07.02.2013 Rev. A REVISED PLANNING 06.02.2013

project 30 DOWNSHIRE HILL

drawing
PROPOSED LOWER GROUND
FLOOR PLAN
number date
335-101-P 04.12.2012

scale revision
1:50@A2 PLANNING / B

BRIAN O'REILLY ARCHITECTS
31 Oval Road LONDON NW1 7EA
Tel: +44 (0)20 7267 1184
www.brianoreillyarchitects.com
mali@brianoreillyarchitects.com

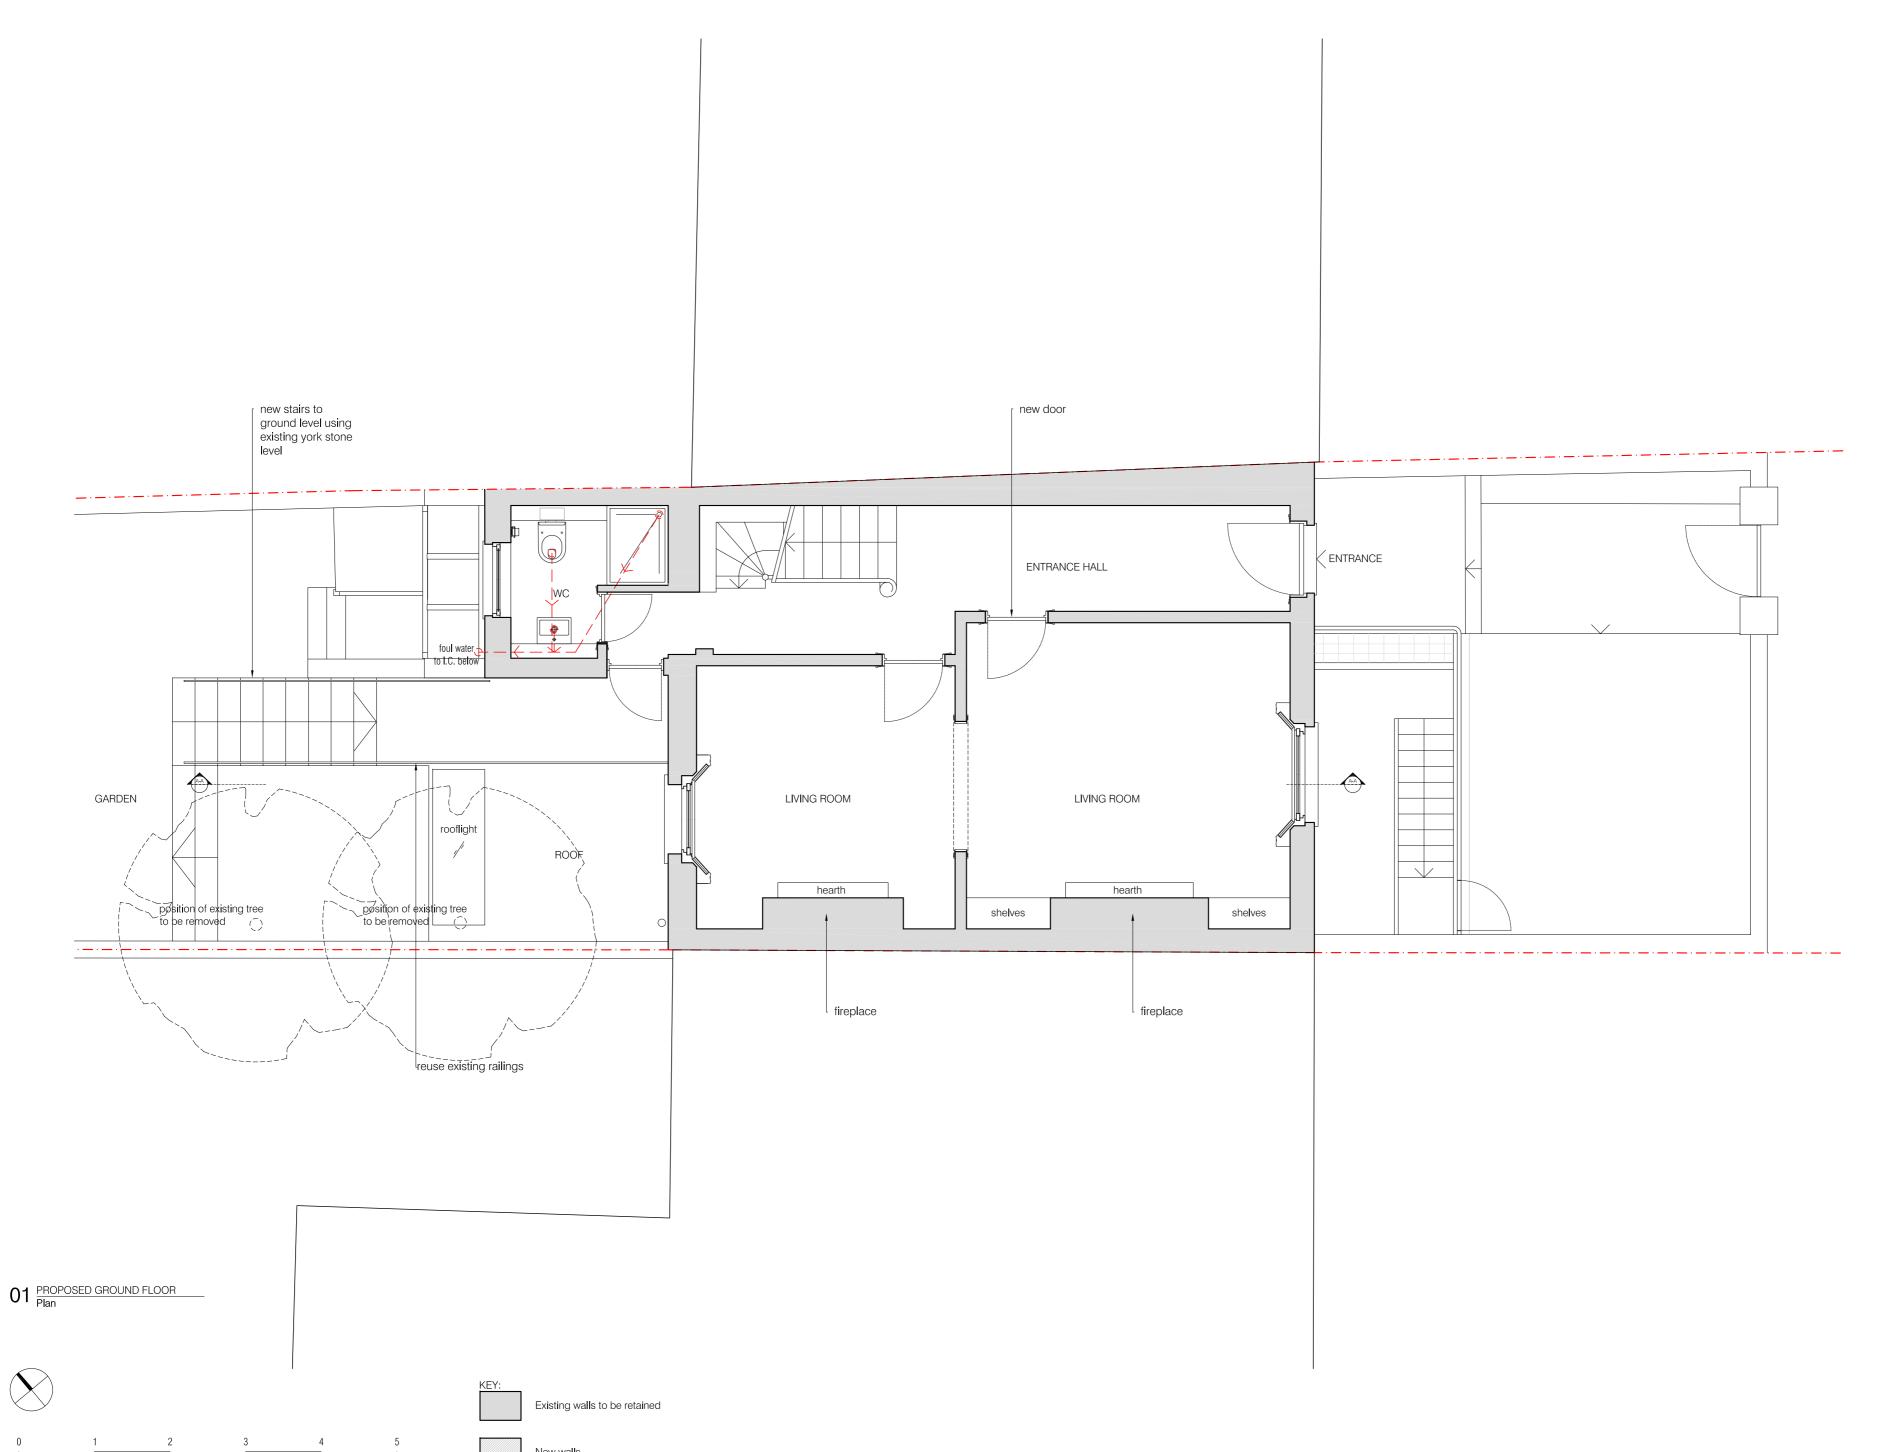

Meters

Rev. B REVISED PLANNING 07.02.2013 Rev. A REVISED PLANNING 06.02.2013


project 30 DOWNSHIRE HILL

drawing
PROPOSED GROUND
FLOOR PLAN
number date
335-102-P 04.12.2012
scale revision
1:50@A2 PLANNING / B

BRIAN O'REILLY ARCHITECTS
31 Oval Road LONDON NW1 7EA
Tel: +44 (0)20 7267 1184
www.brianoreillyarchitects.com
mail@bitanoreillyarchitects.com


These plans may not be copted or re-used without the express written consent of Brian O'Reilly Architects. The use of these plans for construction is permitted only when specifically released for construction reference by a dated authorised signature.

These plans are project and site specific and shall only be used for their intended purpose unless otherwise permitted by written consent of Brian O'Reilly Architects.

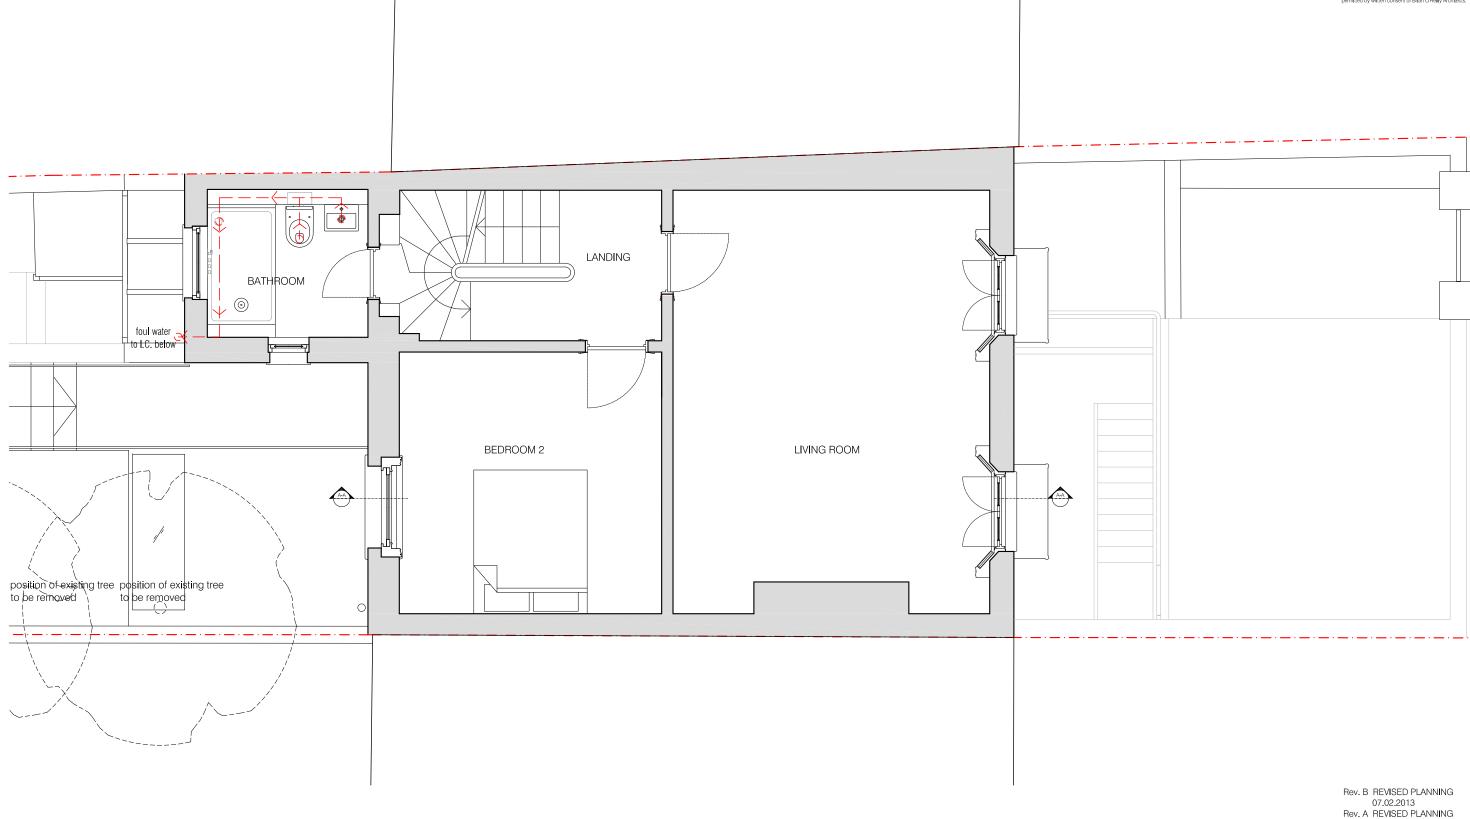

01 PROPOSED FIRST FLOOR Plan

Meters

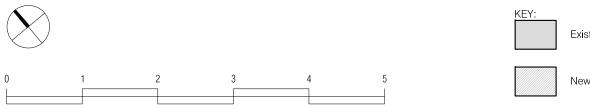

Existing walls to be retained

New walls

06.02.2013 project 30 DOWNSHIRE HILL


drawing PROPOSED FIRST FLOOR PLAN

335-103-P 04.12.2012 scale 1:50@A3 revision PLANNING / B

BRIAN O'REILLY ARCHITECTS


The Studio 31 Oval Road LONDON NW1 7EA Tel: +44 (0)20 7267 1184 www.brlanorelllyarchitects.com mail@brlanorelllyarchitects.com

The Studio 31 Oval Road LONDON NW1 7EA Tel: +44 (0)20 7267 1184 www.brlanorelllyarchitects.com mail@brlanorelllyarchitects.com

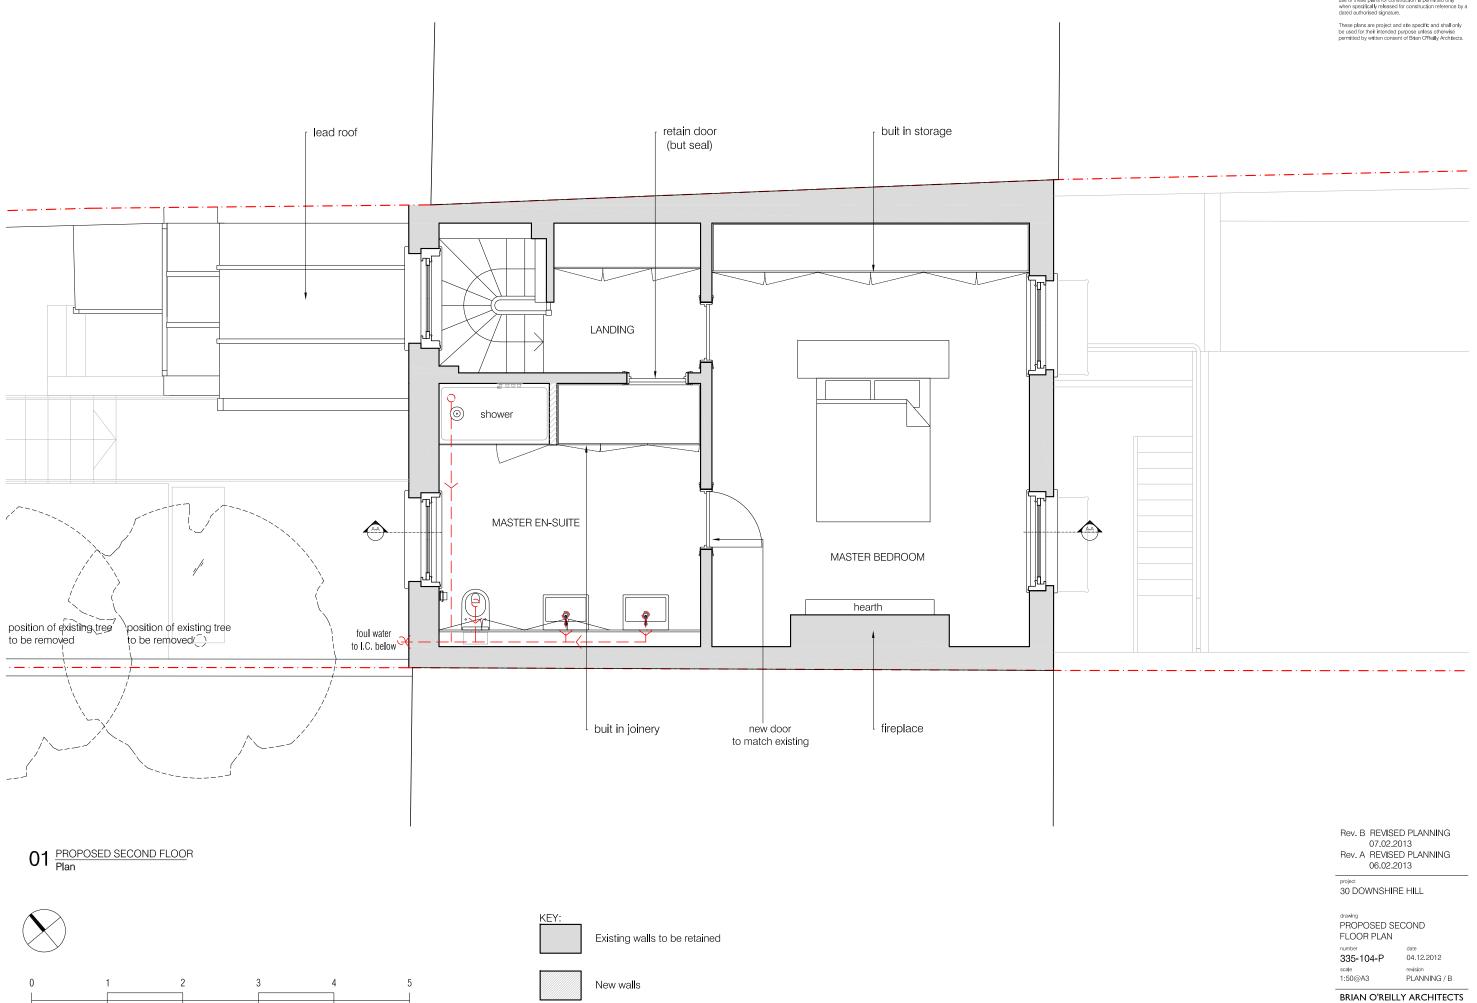

Meters

The Studio 31 Oval Road LONDON NW1 7EA Tel: +44 (0)20 7267 1184 www.brlanoreillyarchitects.com mail@brianoreillyarchitects.com

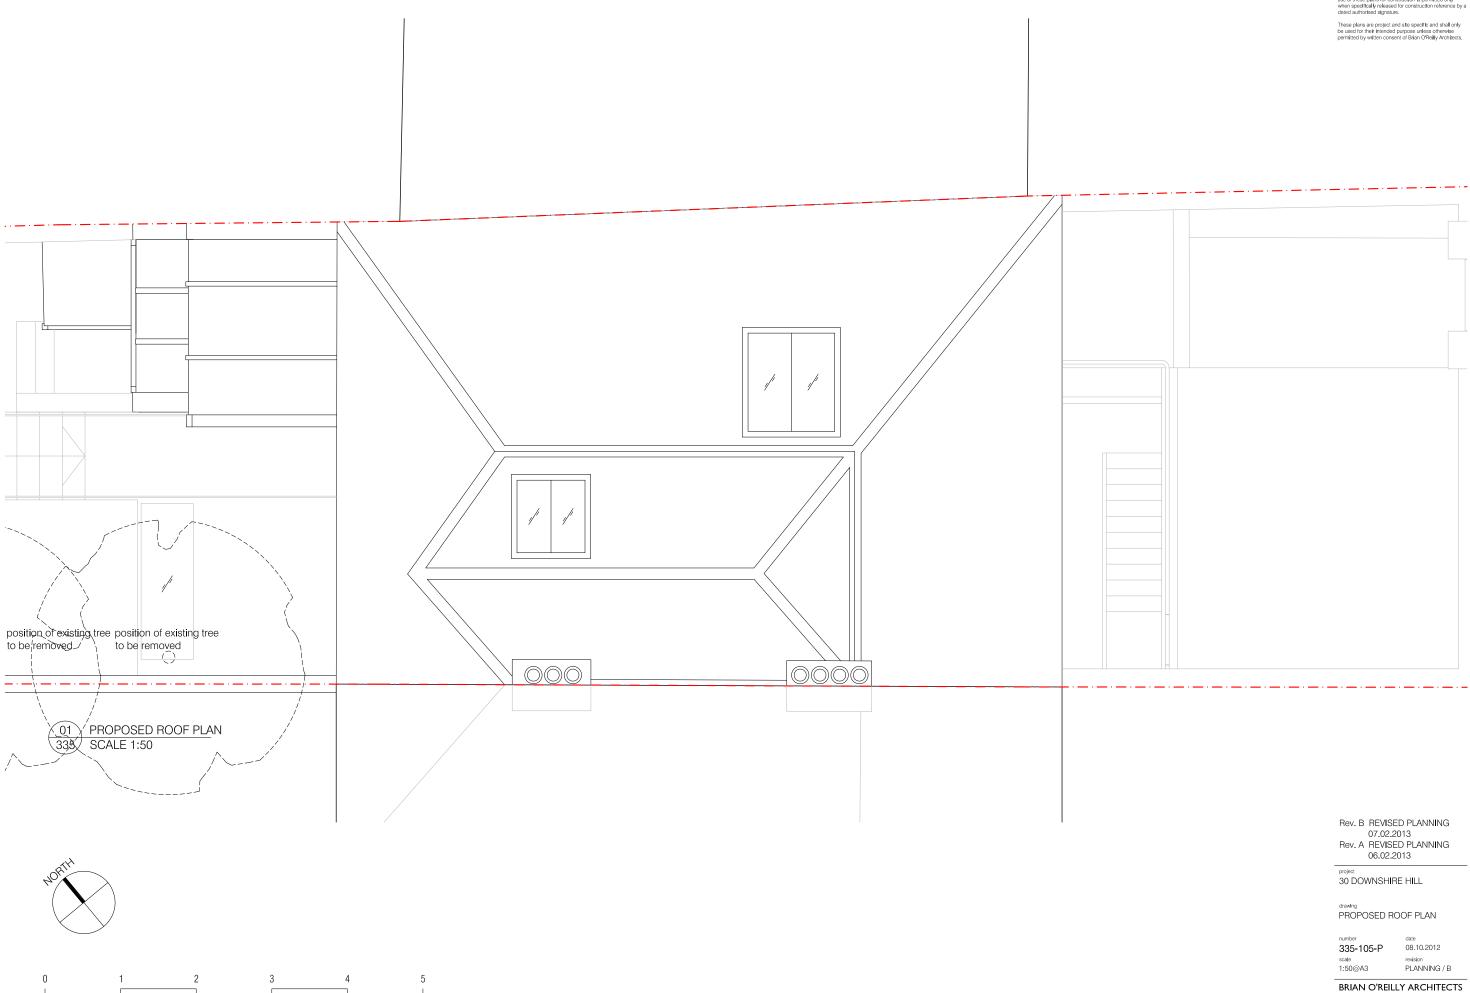


Meters

These plans and specifications prepared by Brian O'Reilly Architects as instruments of professional service shall remain the property of Brian O'Reilly Architects.

These plans may not be copied or re-used without the express written consent of Brian O'Reilly Architects. The use of these plans for construction is permitted only when specifically released for construction reference by a dated authorised signature.


These plans are project and site specific and shall only be used for their intended purpose unless otherwise permitted by written consent of Brian O'Reilly Architects.

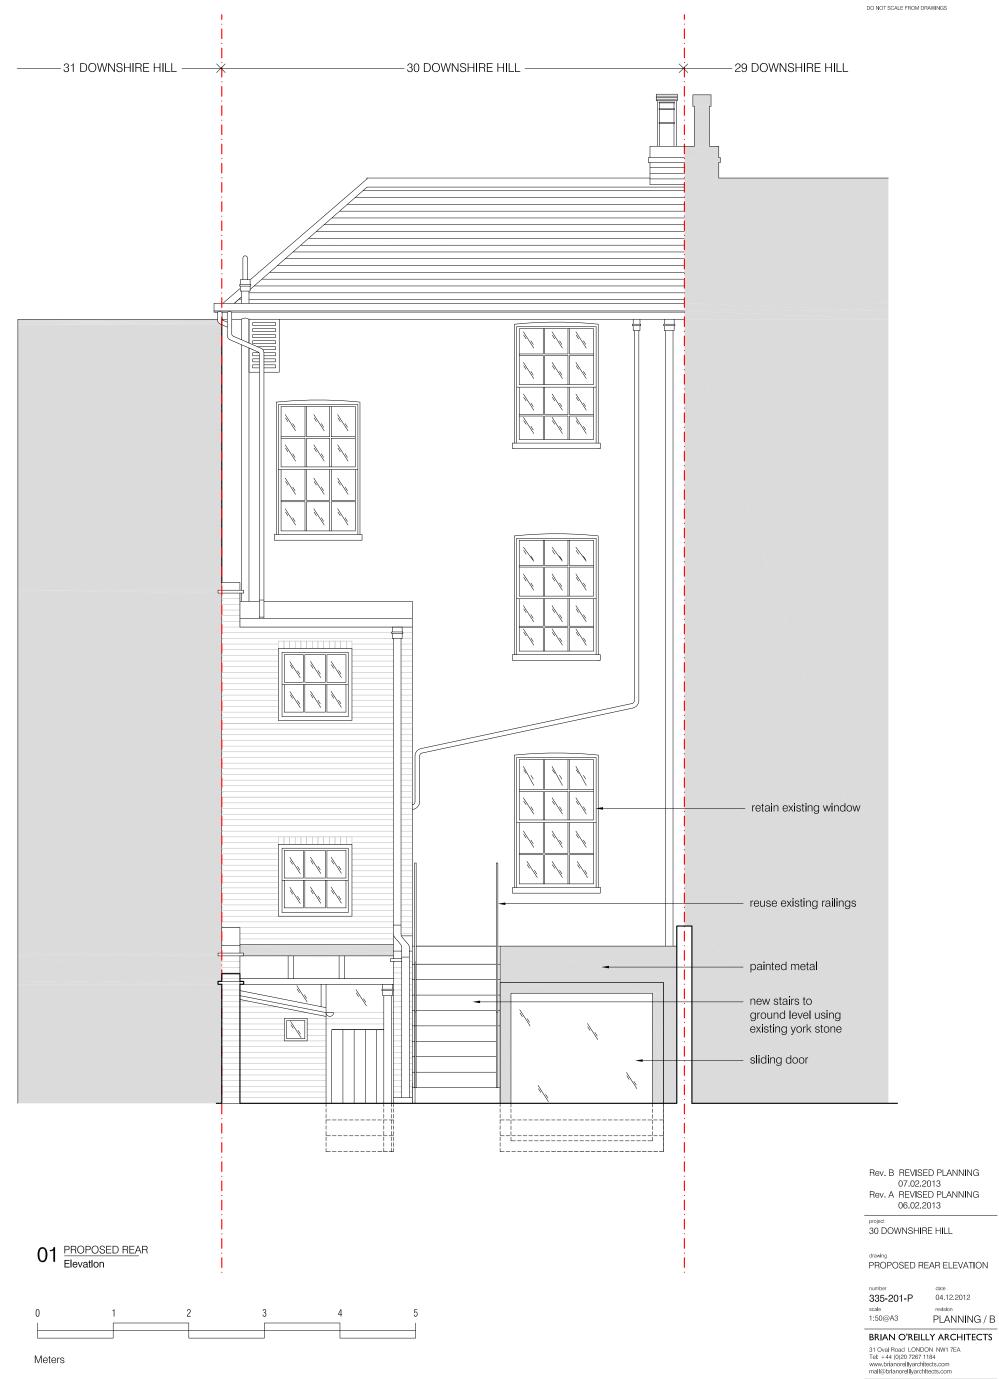

These plans and specifications prepared by Brian O'Reilly Architects as instruments of professional service shall remain the property of Brian O'Reilly Architects.

These plans may not be copied or re-used without the express written consent of Brian O'Reilly Architects. The use of these plans for construction is permitted only when specifically released for construction reference by a dated authorised signature.


These plans are project and site specific and shall only be used for their intended purpose unless otherwise permitted by written consent of Brian O'Rellly Architects.

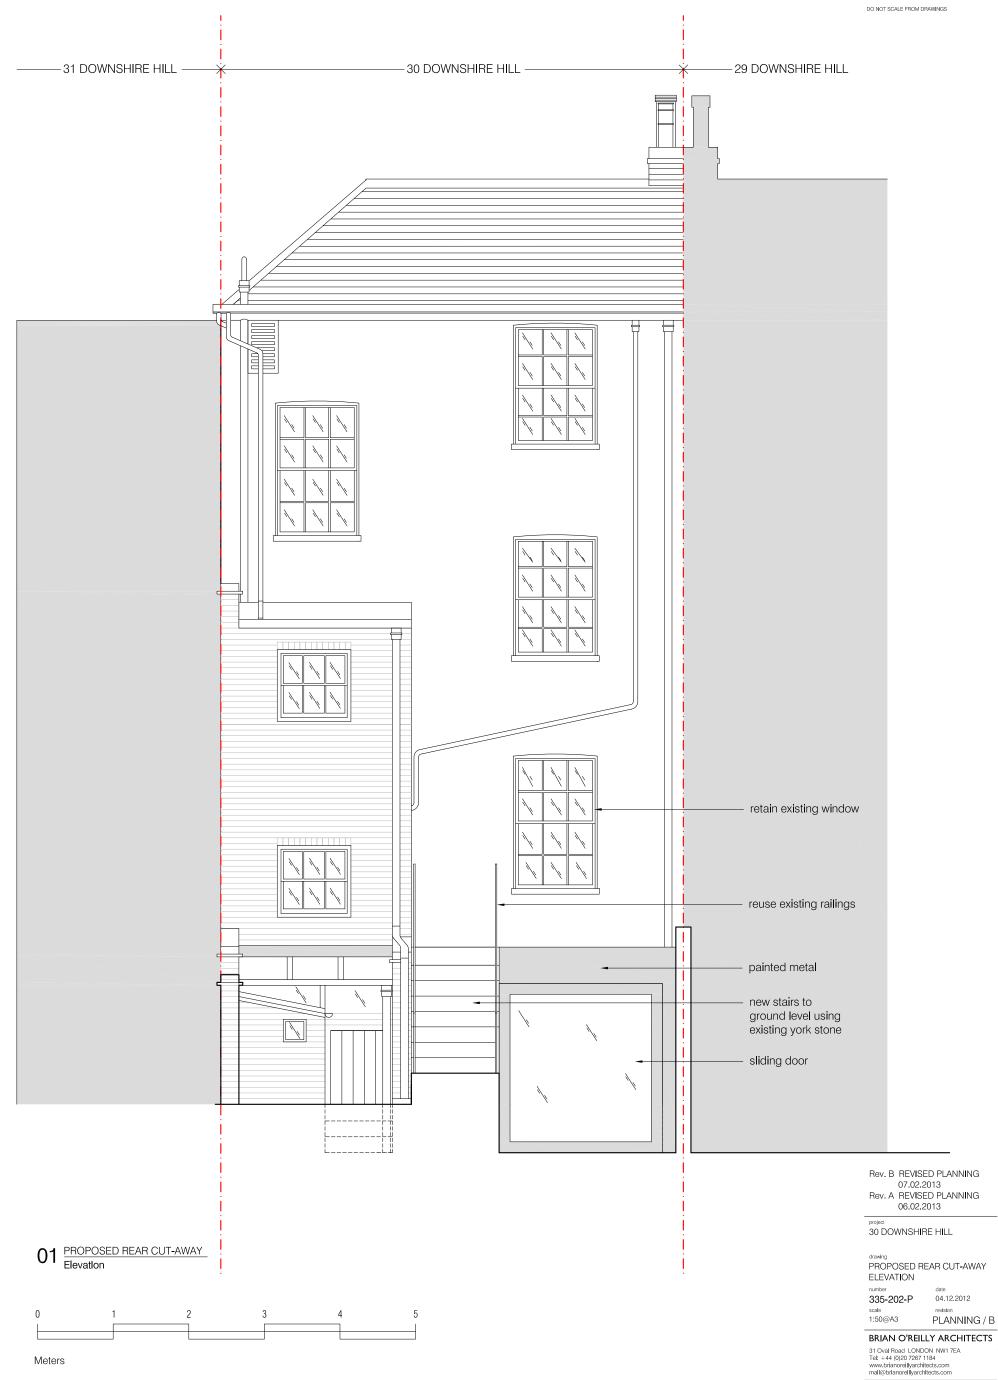

rinese plans may not be copied or re-used without express written consent of Brian O'Rellly Architects use of these plans for construction is permitted on when specifically released for construction referendated authorised signature.

BRIAN O'REILLY ARCHITECTS
The Studio 31 Oval Road LONDON NW1 7EA
Tet: +44 (0)20 7257 1184
www.brianoreillyarchitects.com
mall@bflanoreillyarchitects.com

These plans are project and site specific and sha be used for their intended purpose unless otherw permitted by written consent of Brian O'Reilly Arch

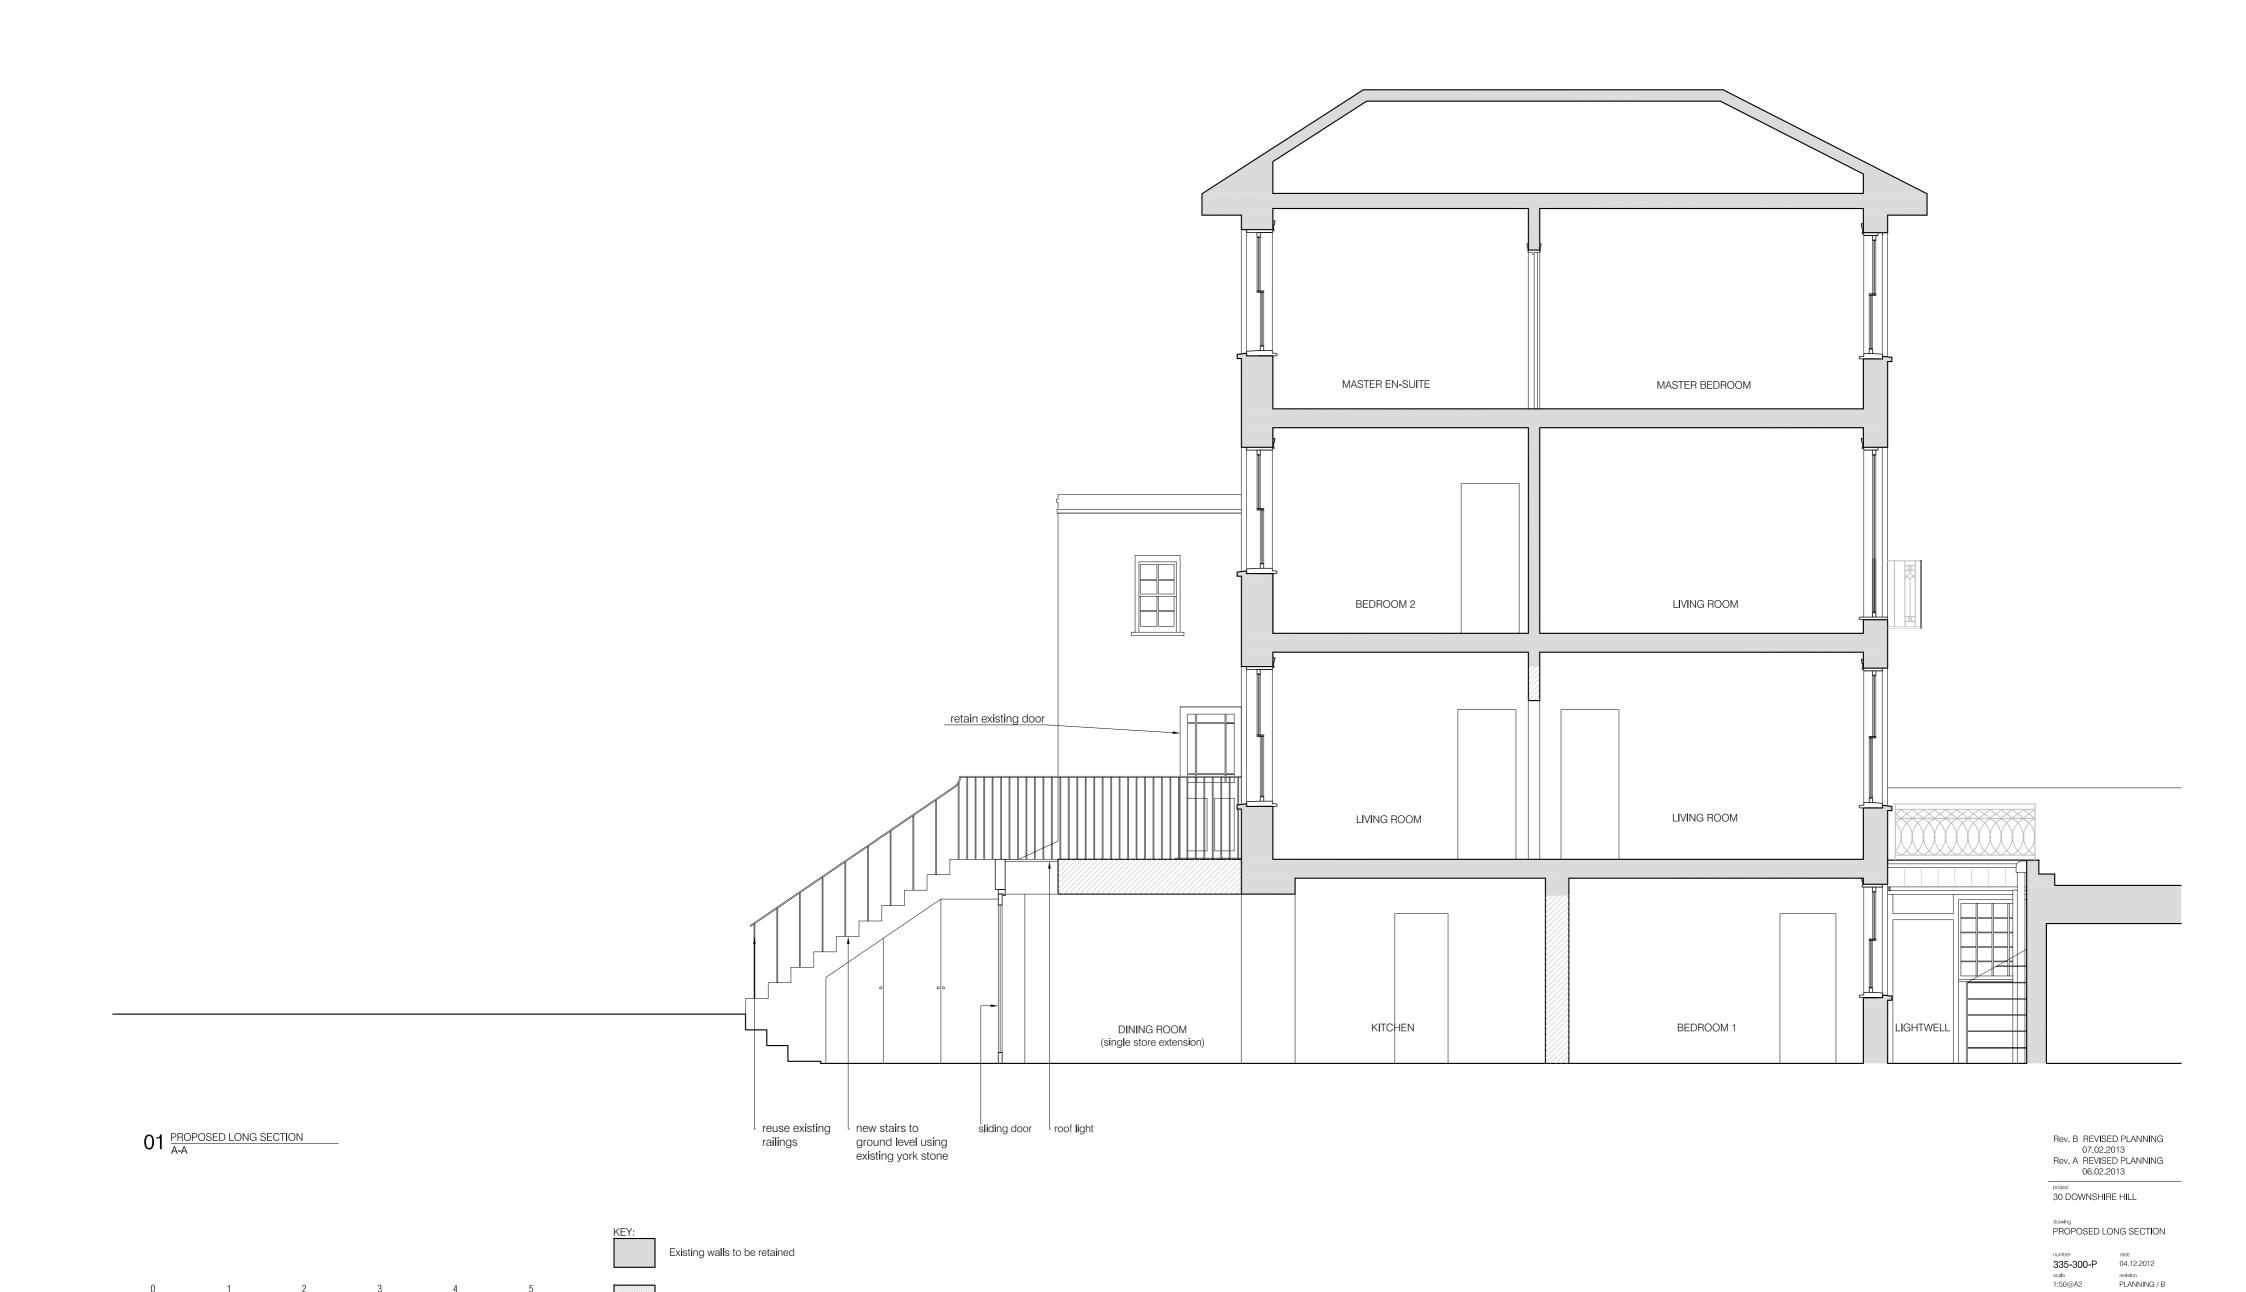


Meters

These plans and specifications prepared by Brian O'Reilly Architects as instruments of professional service shall remain the property of Brian O'Reilly Architects.

These plans may not be copied or re-used without the express written consent of Brian O'Reilly Architects. The use of these plans for construction is permitted only when specifically released for construction reference by a dated authorised signature.

These plans are project and site specific and shall only be used for their intended purpose unless otherwise permitted by written consent of Brian O'Rellly Architects.

DO NOT SCALE FROM DRAWINGS

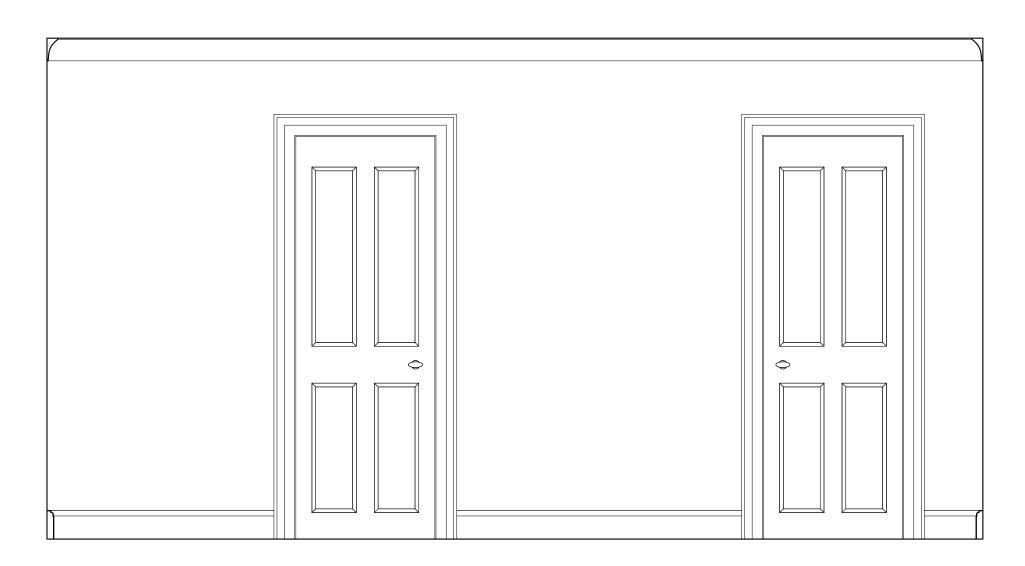

01 PROPOSED INTERNAL DOOR Elevation



Meters

Rev. A REVISED PLANNING 06.02.2013

project 30 DOWNSHIRE HILL

PROPOSED SECOND FLR
INTERNAL DOOR

number date 335-400-P 04.12.2012 revision PLANNING / A scale 1:50@A3

BRIAN O'REILLY ARCHITECTS 31 Oval Road LONDON NW1 7EA Tel: +44 (0)20 7267 1184 www.brianoreillyarchitects.com mall@brlanorelllyarchitects.com