




Existing Basement Plan

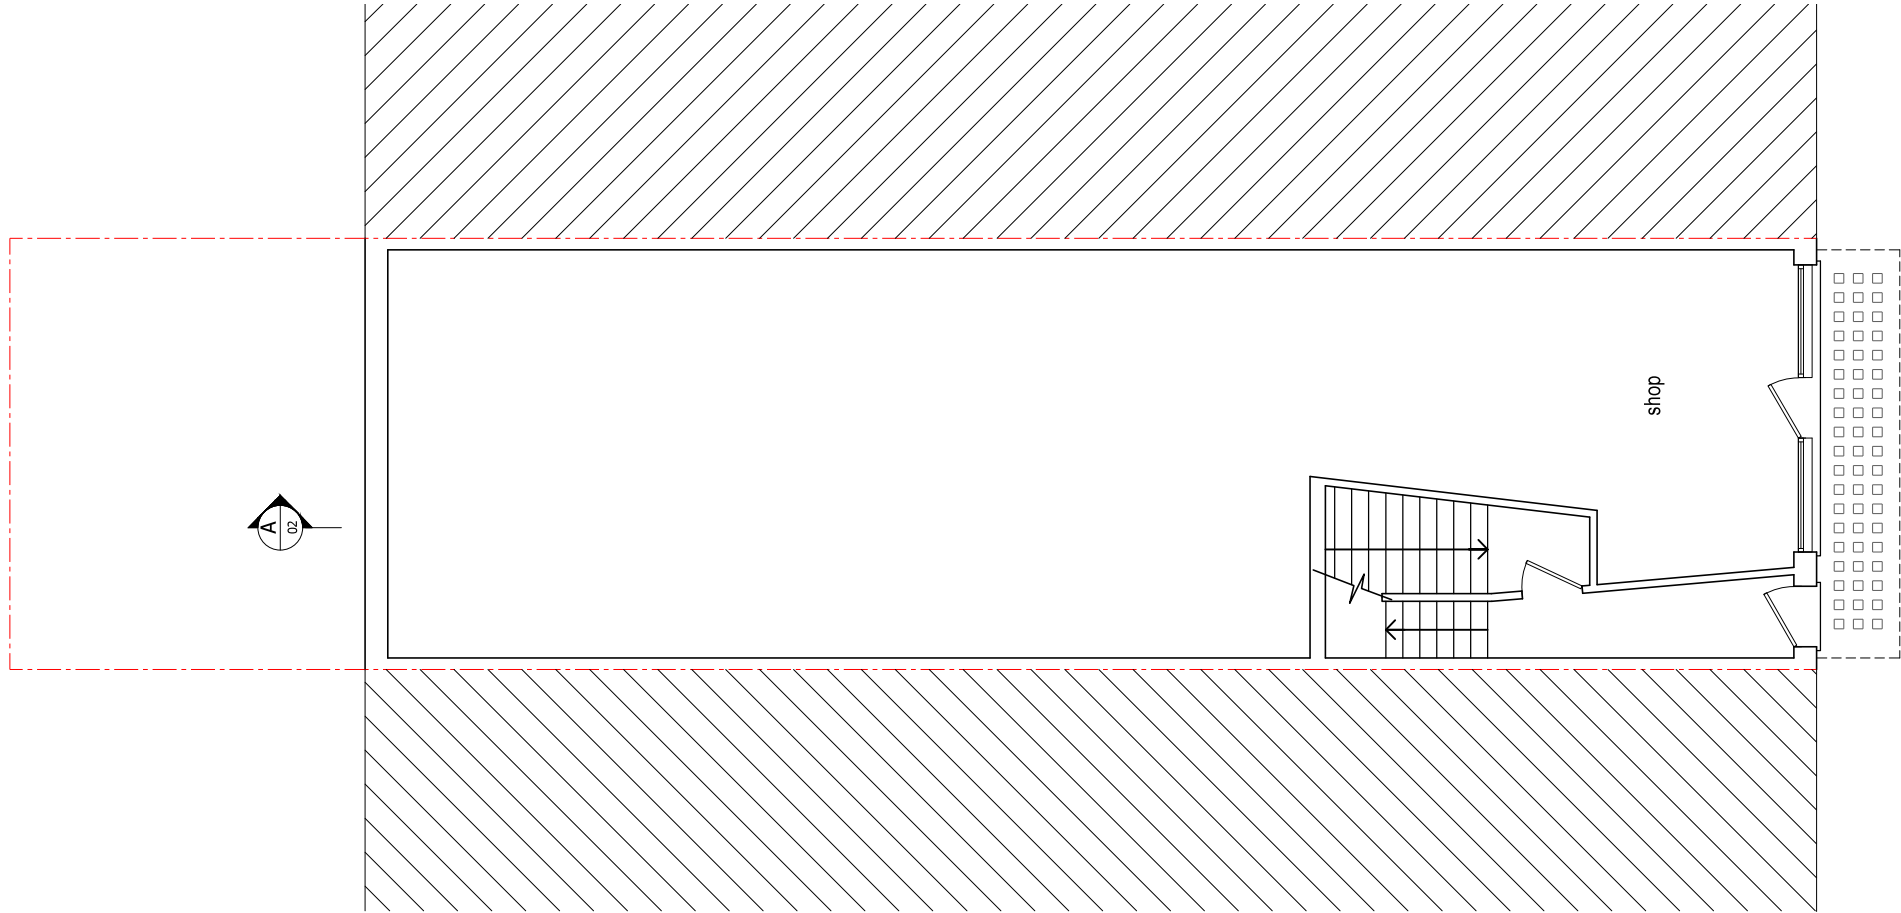


Existing Ground Floor Plan

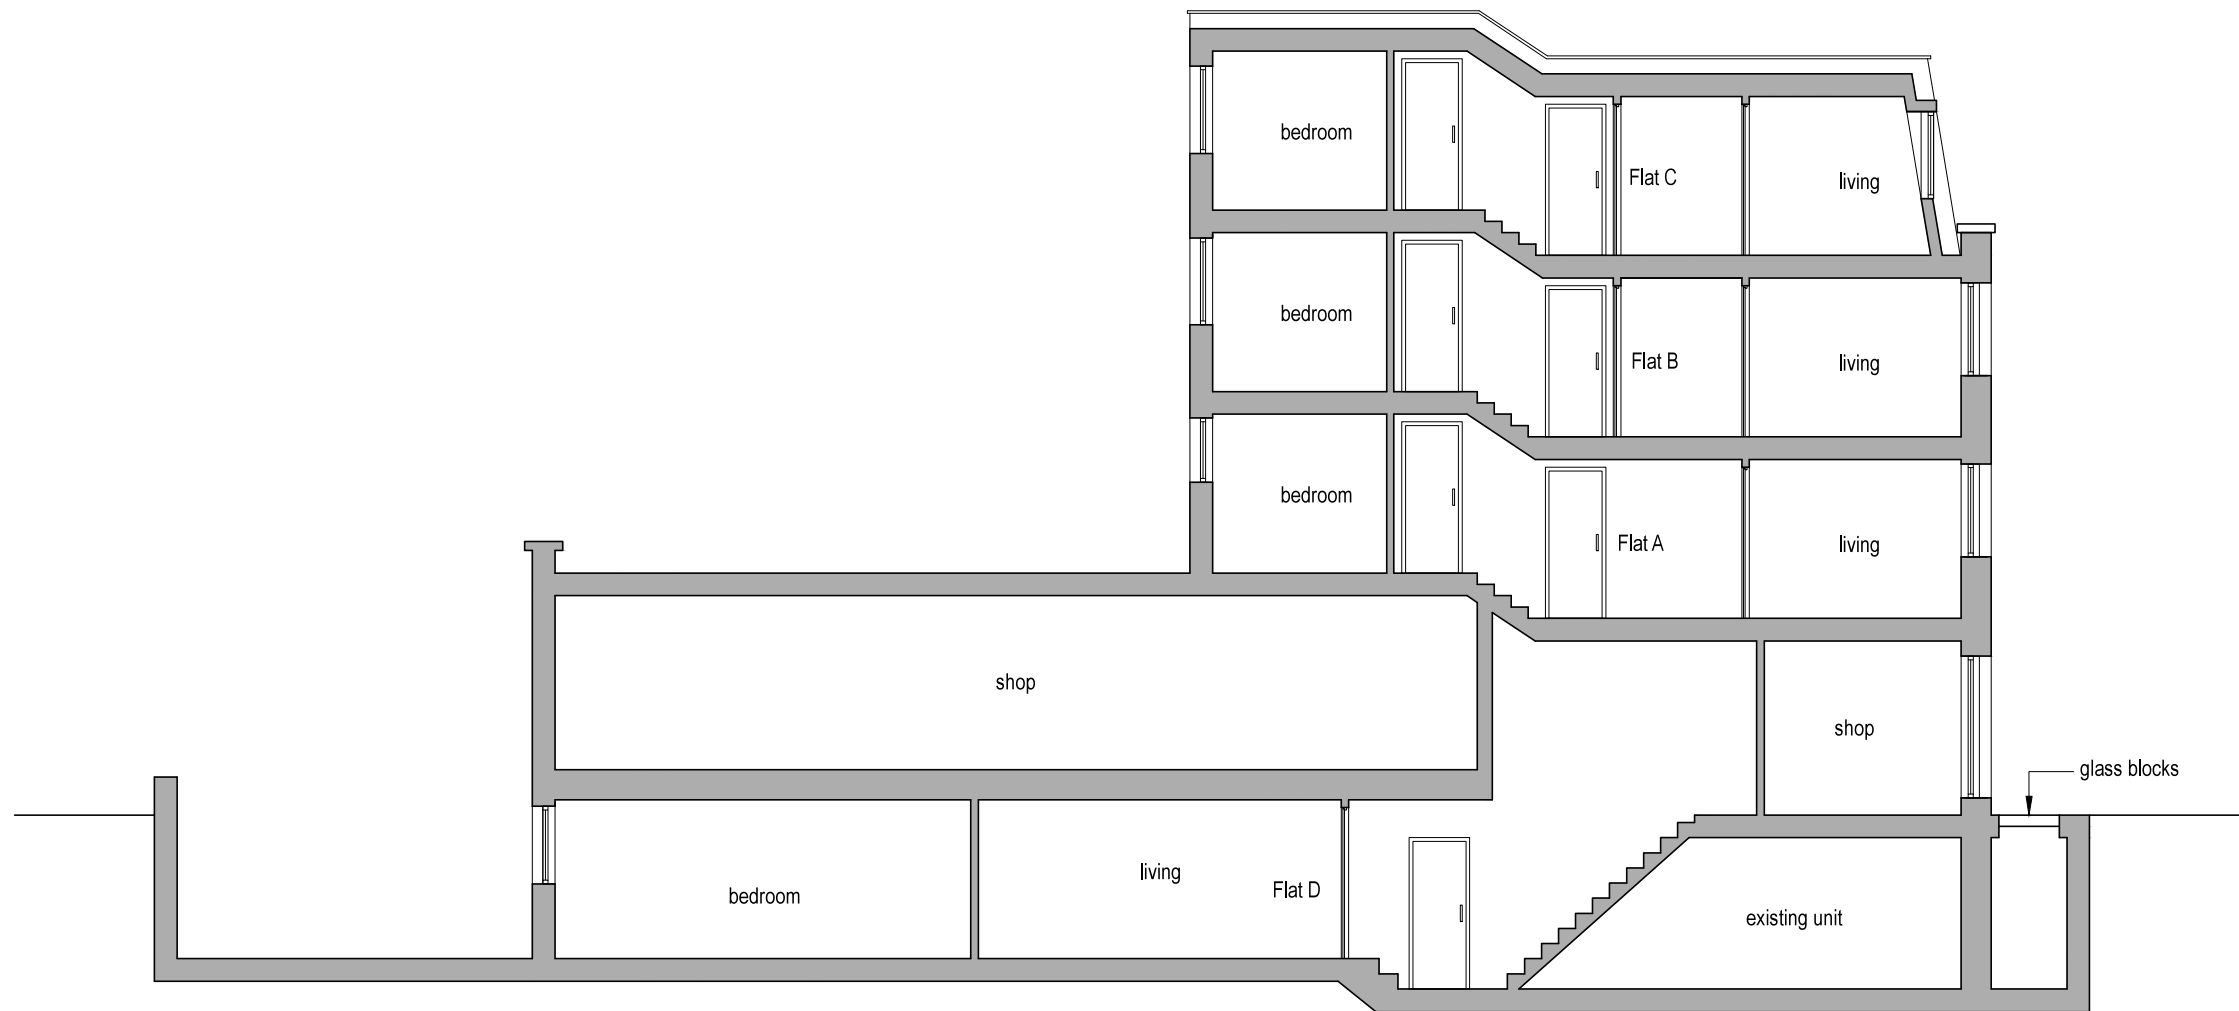

Existing Section A - A

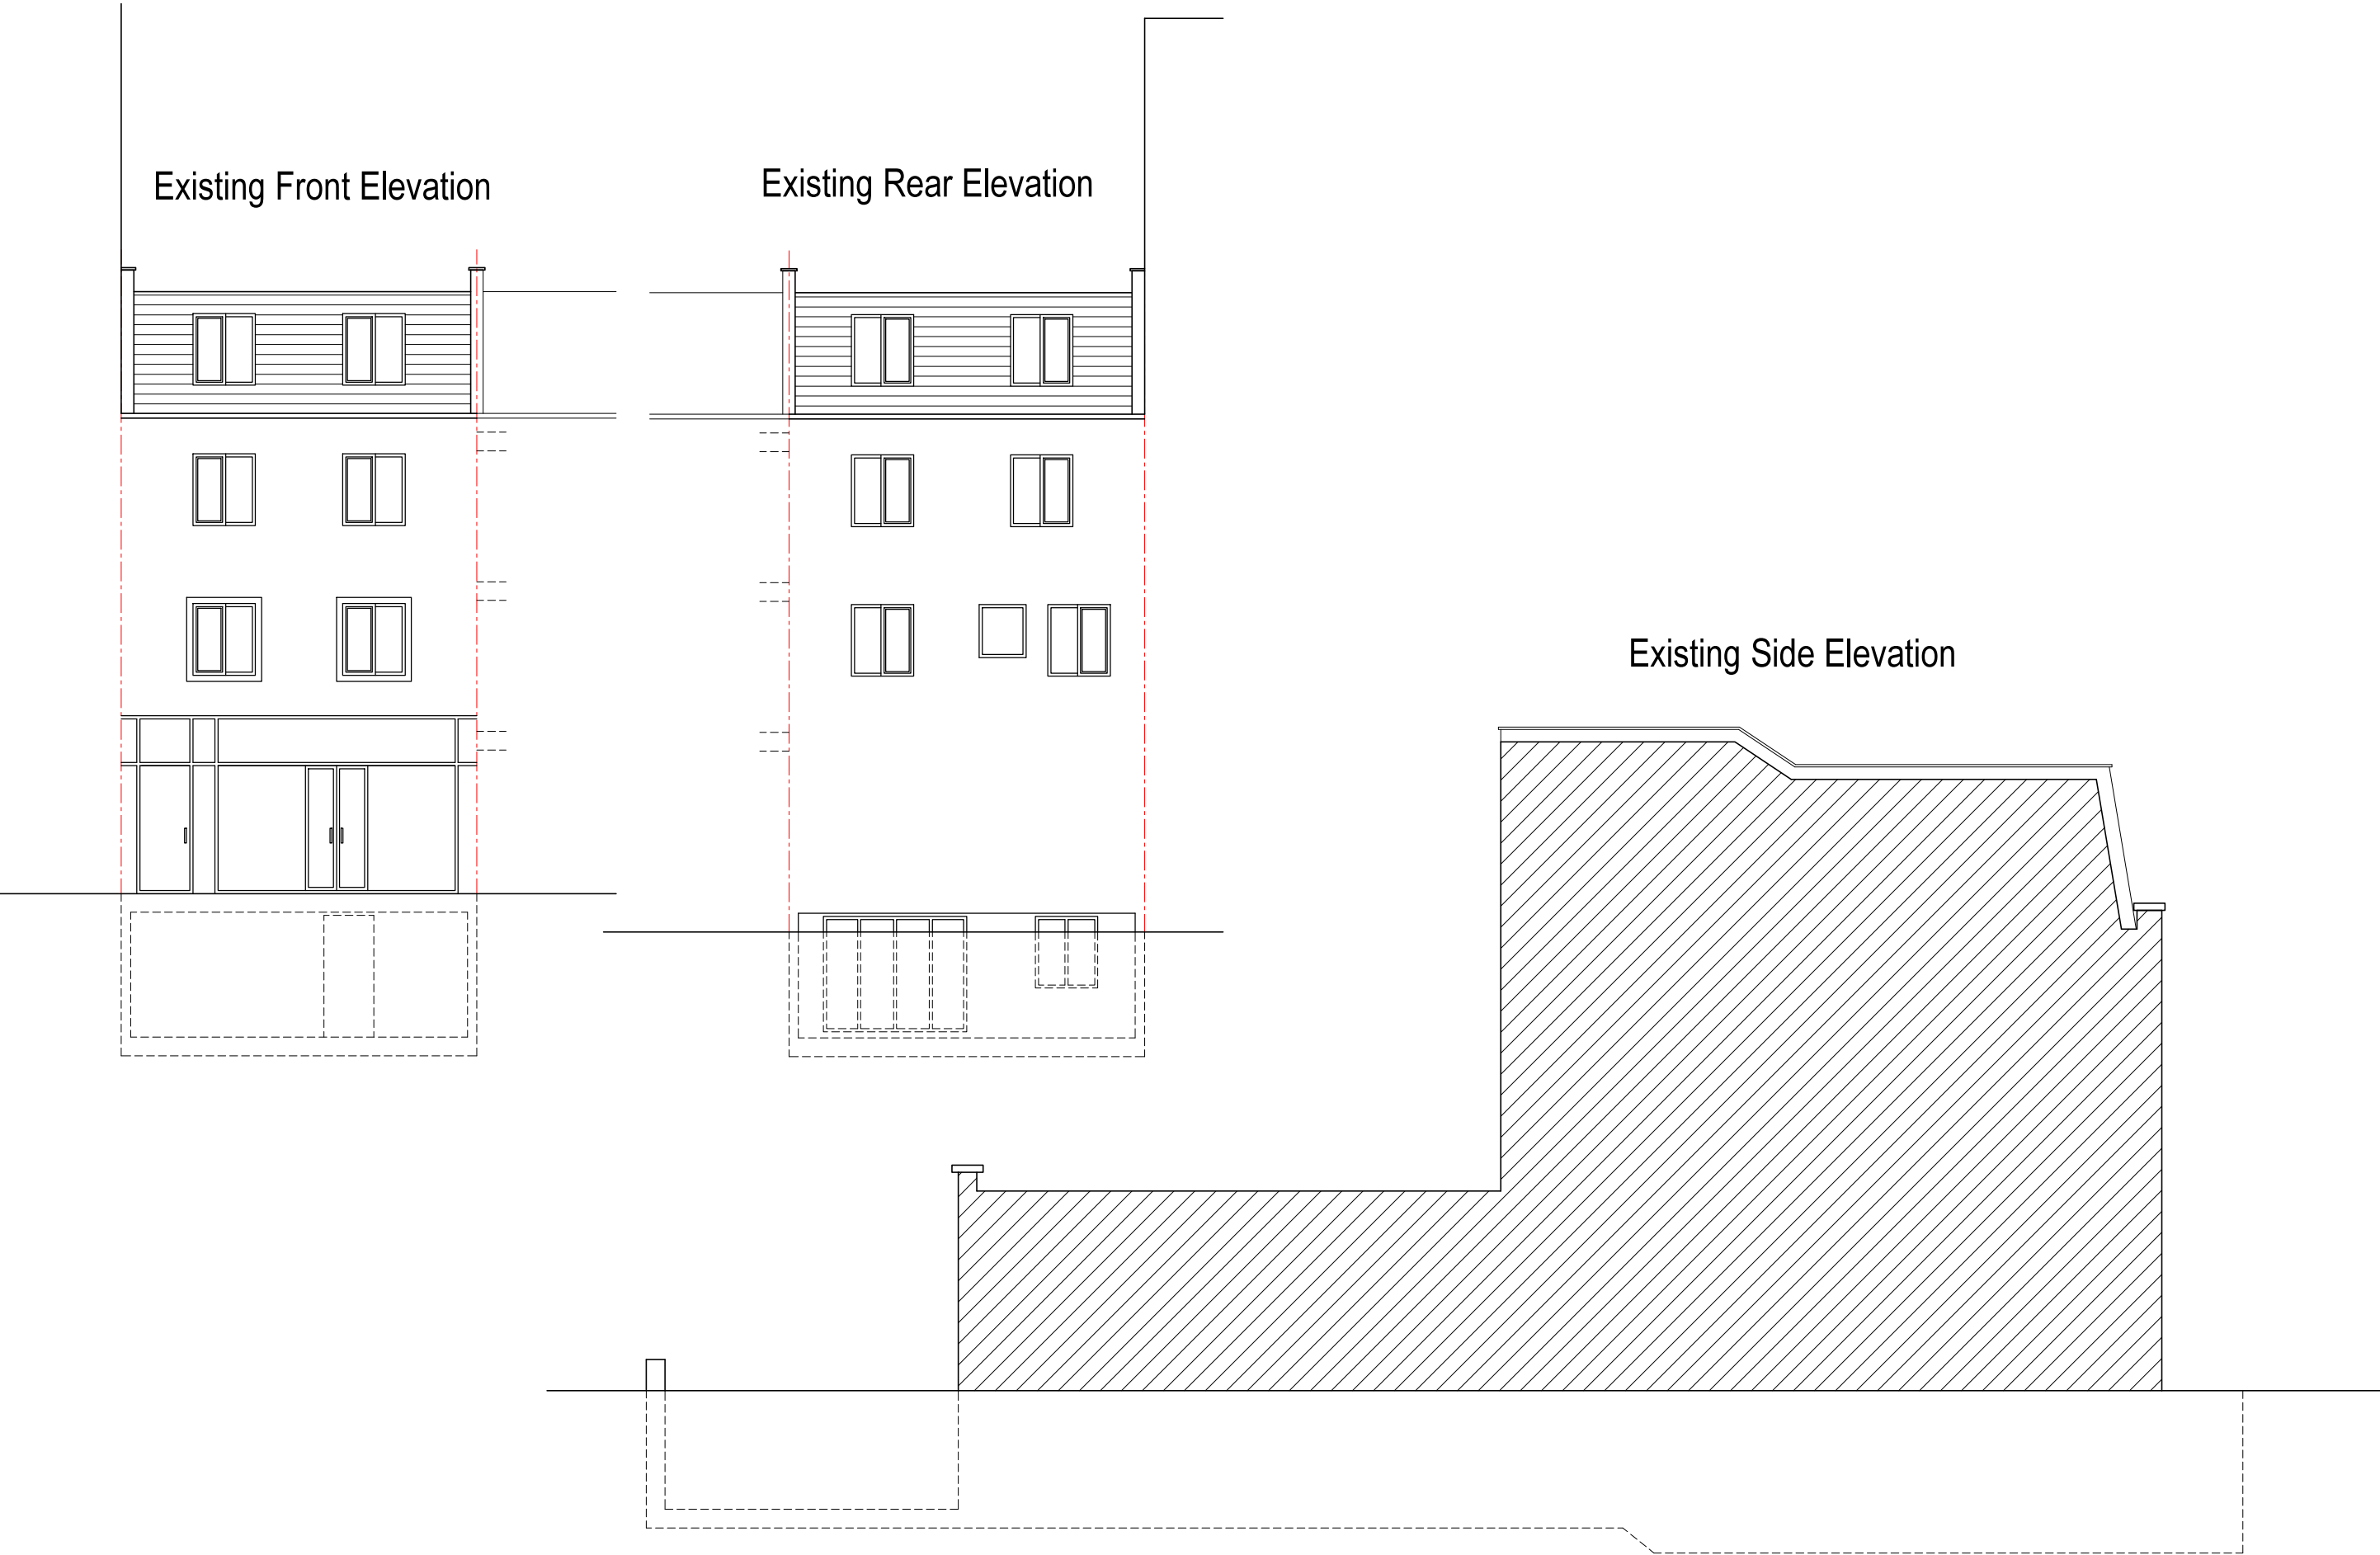

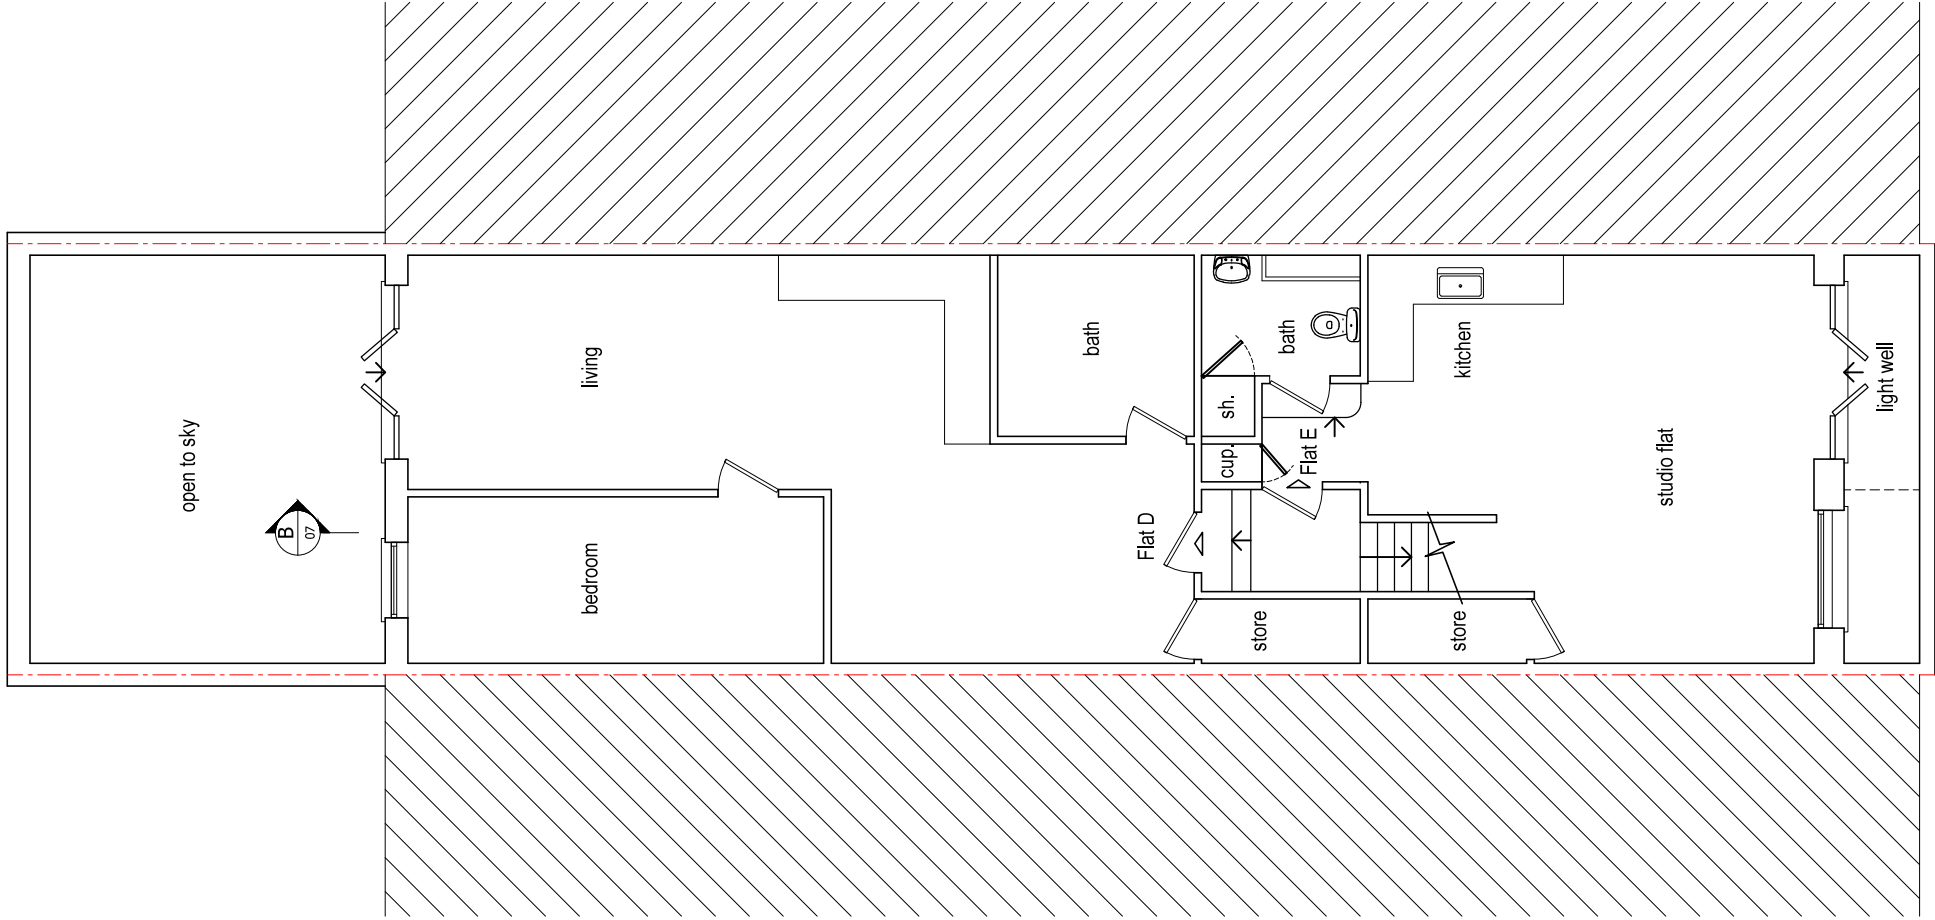

Proposed Basement Plan

EXTEND

CONSULTING

Architectural & Structural Design
M: 07961 431 661 - T: 020 8133 3808
E: extend.consulting@gmail.com
W: extendconsulting.co.uk

NOTES

All setting out dimensions to be checked and verified on site by contractor before any commencement of works. Any discrepancies or client instructed changes to be referred to Extend Consulting Ltd. All dimensions in millimetres. This drawings is copyrighted and no part of it is to be extracted, removed or amended without permission in writing.
Copyright © 2012, Extend Consulting Ltd.

Rev	Date	Description
00	31.01.13	Issued for Approval

Project
New Dwelling Unit
Address
29 Chalton Street, London, NW1 1JD
Client
Mr Shahid

Drawing Title


Proposed Basement Plan

Job no - Drg no

29CHA - 04

Scale
1:100@A3


Date
Jan 13

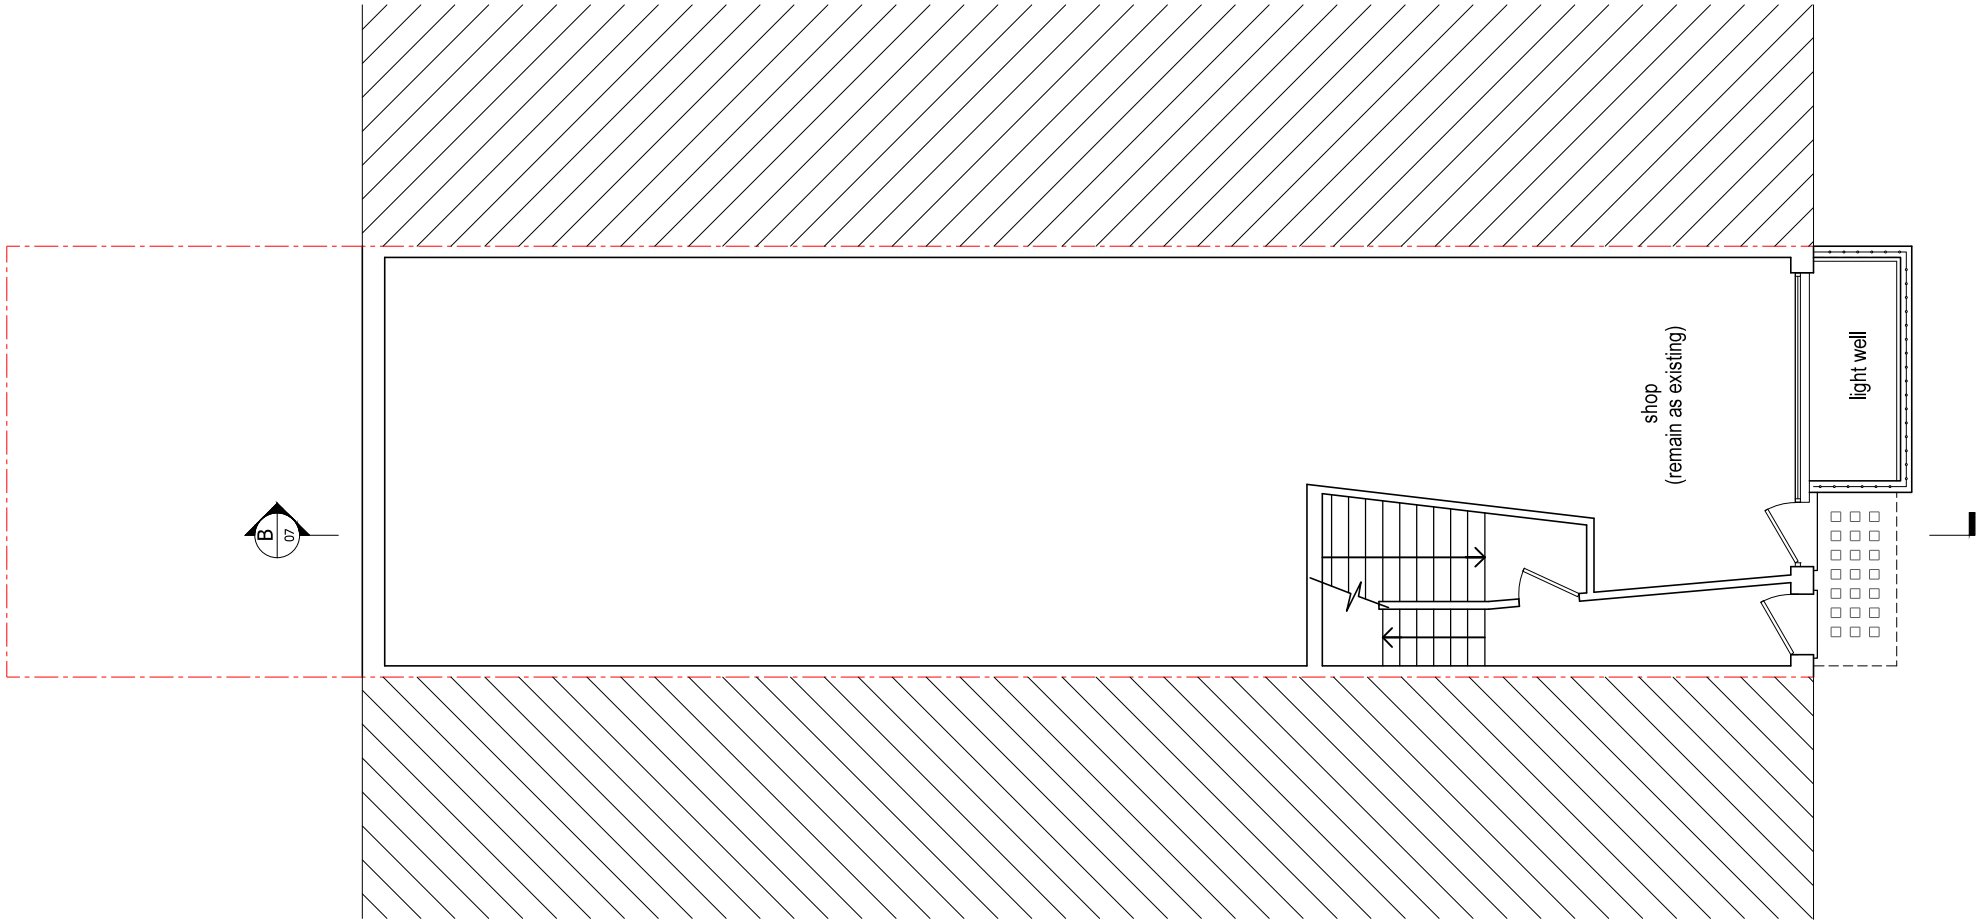


Proposed Ground Floor Plan



Proposed Front Elevation

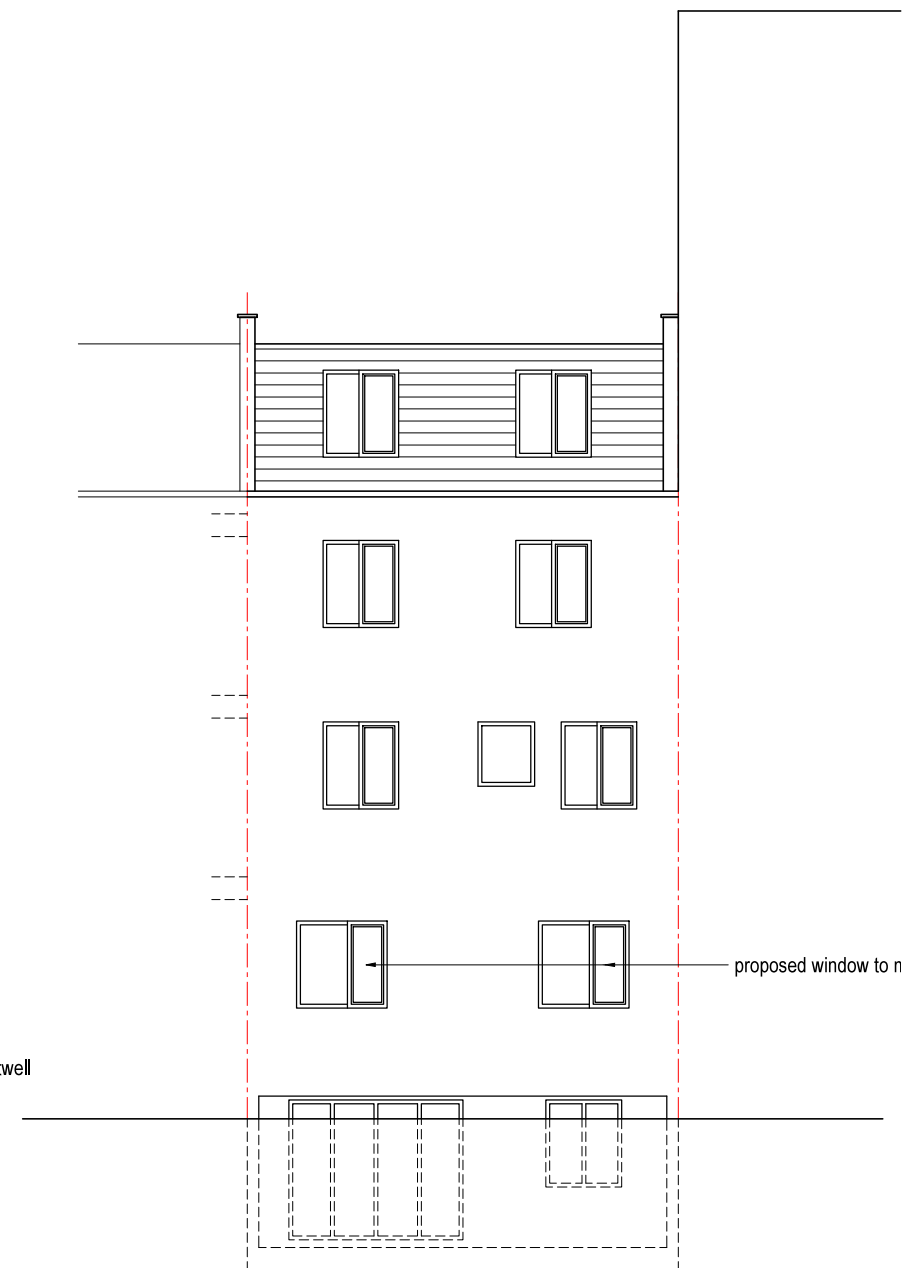

Proposed Rear Elevation

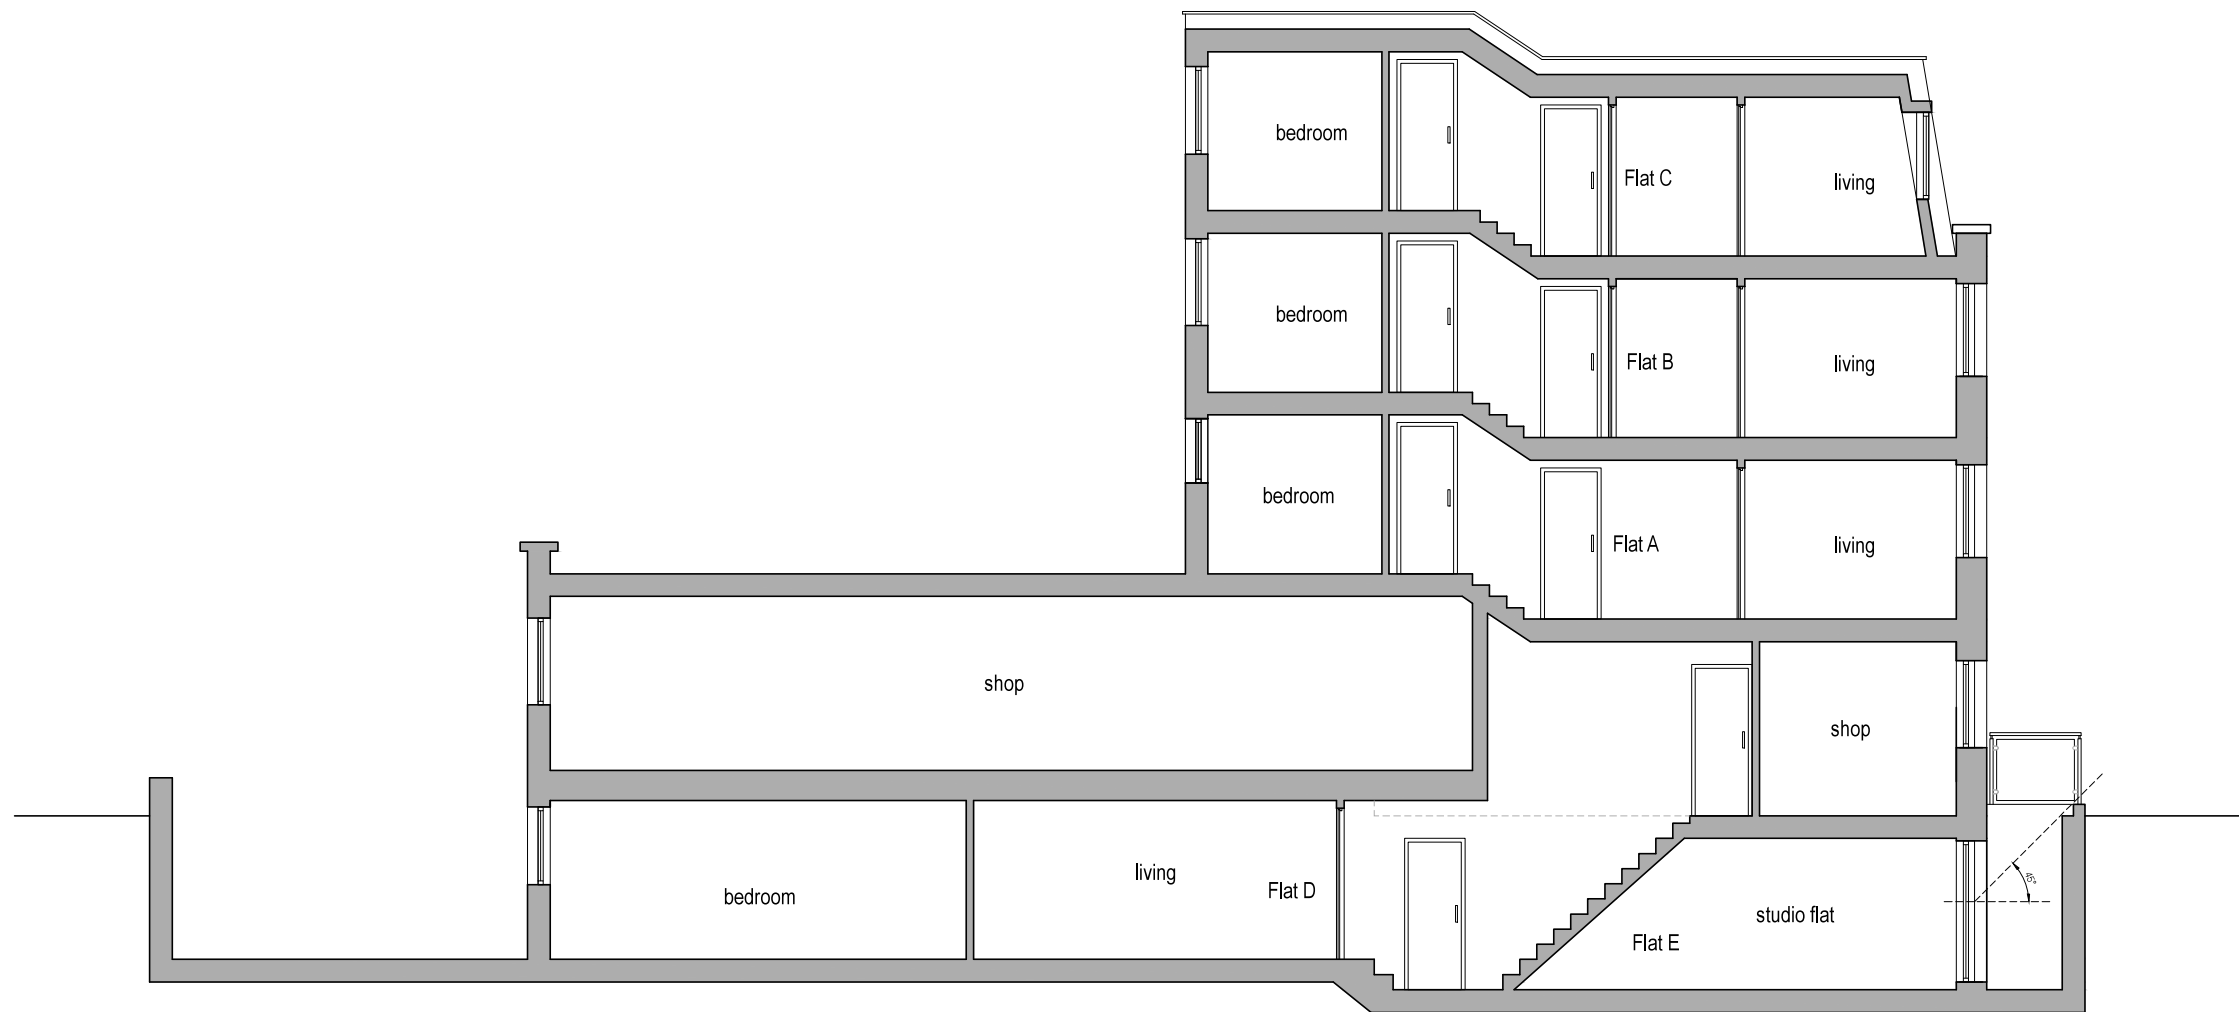

Proposed Section B - B