





Notes:


- 1. This drawing to be read in conjunction with all other relevant architectural structural and other consultants drawings and specifications.
- 2. Any discrepancies between this and any other relevant drawing must be brought to the attention of the Format project coordinator immediately.
- 3. Only written dimensions are to be used. Do not scale from any part of this drawing.
- 4. This drawing remains the property of Format Extend Limited and is protected by copyright.

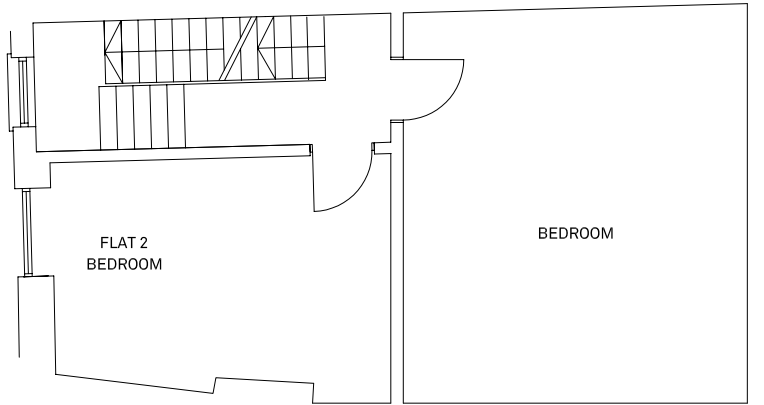


SECOND FLOOR AS EXISTING

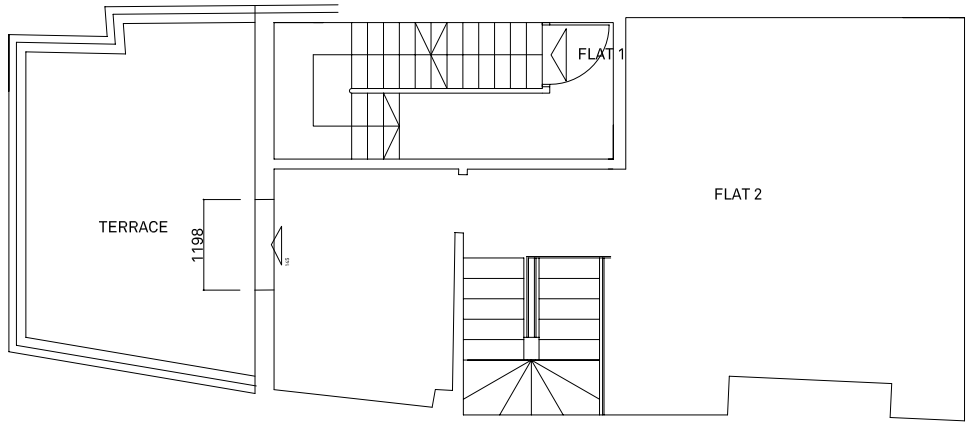


FIRST FLOOR AS EXISTING

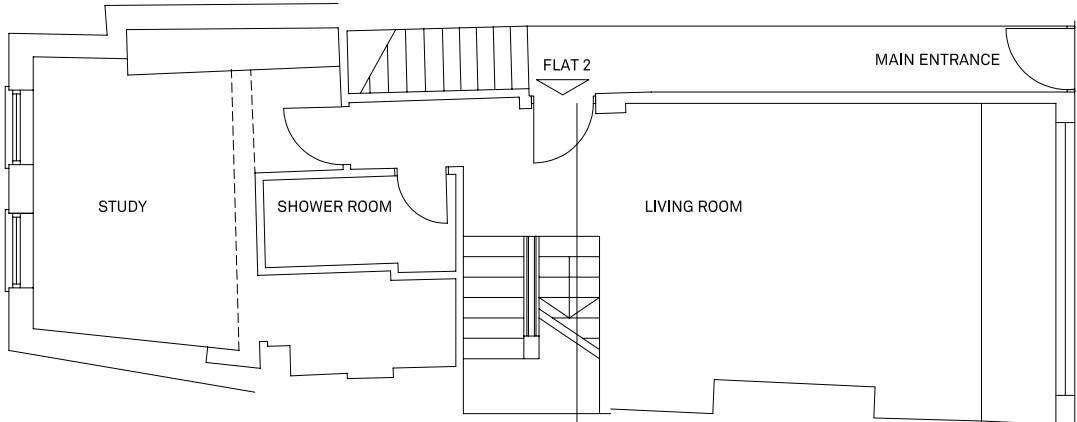

GROUND FLOOR PLAN AS EXISTING

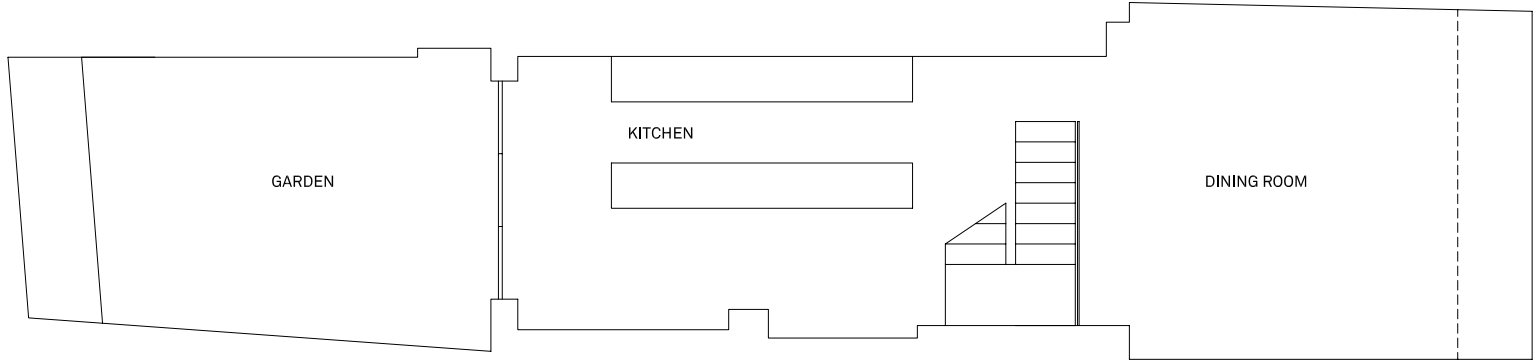


LOWER GROUND FLOOR PLAN AS EXISTING

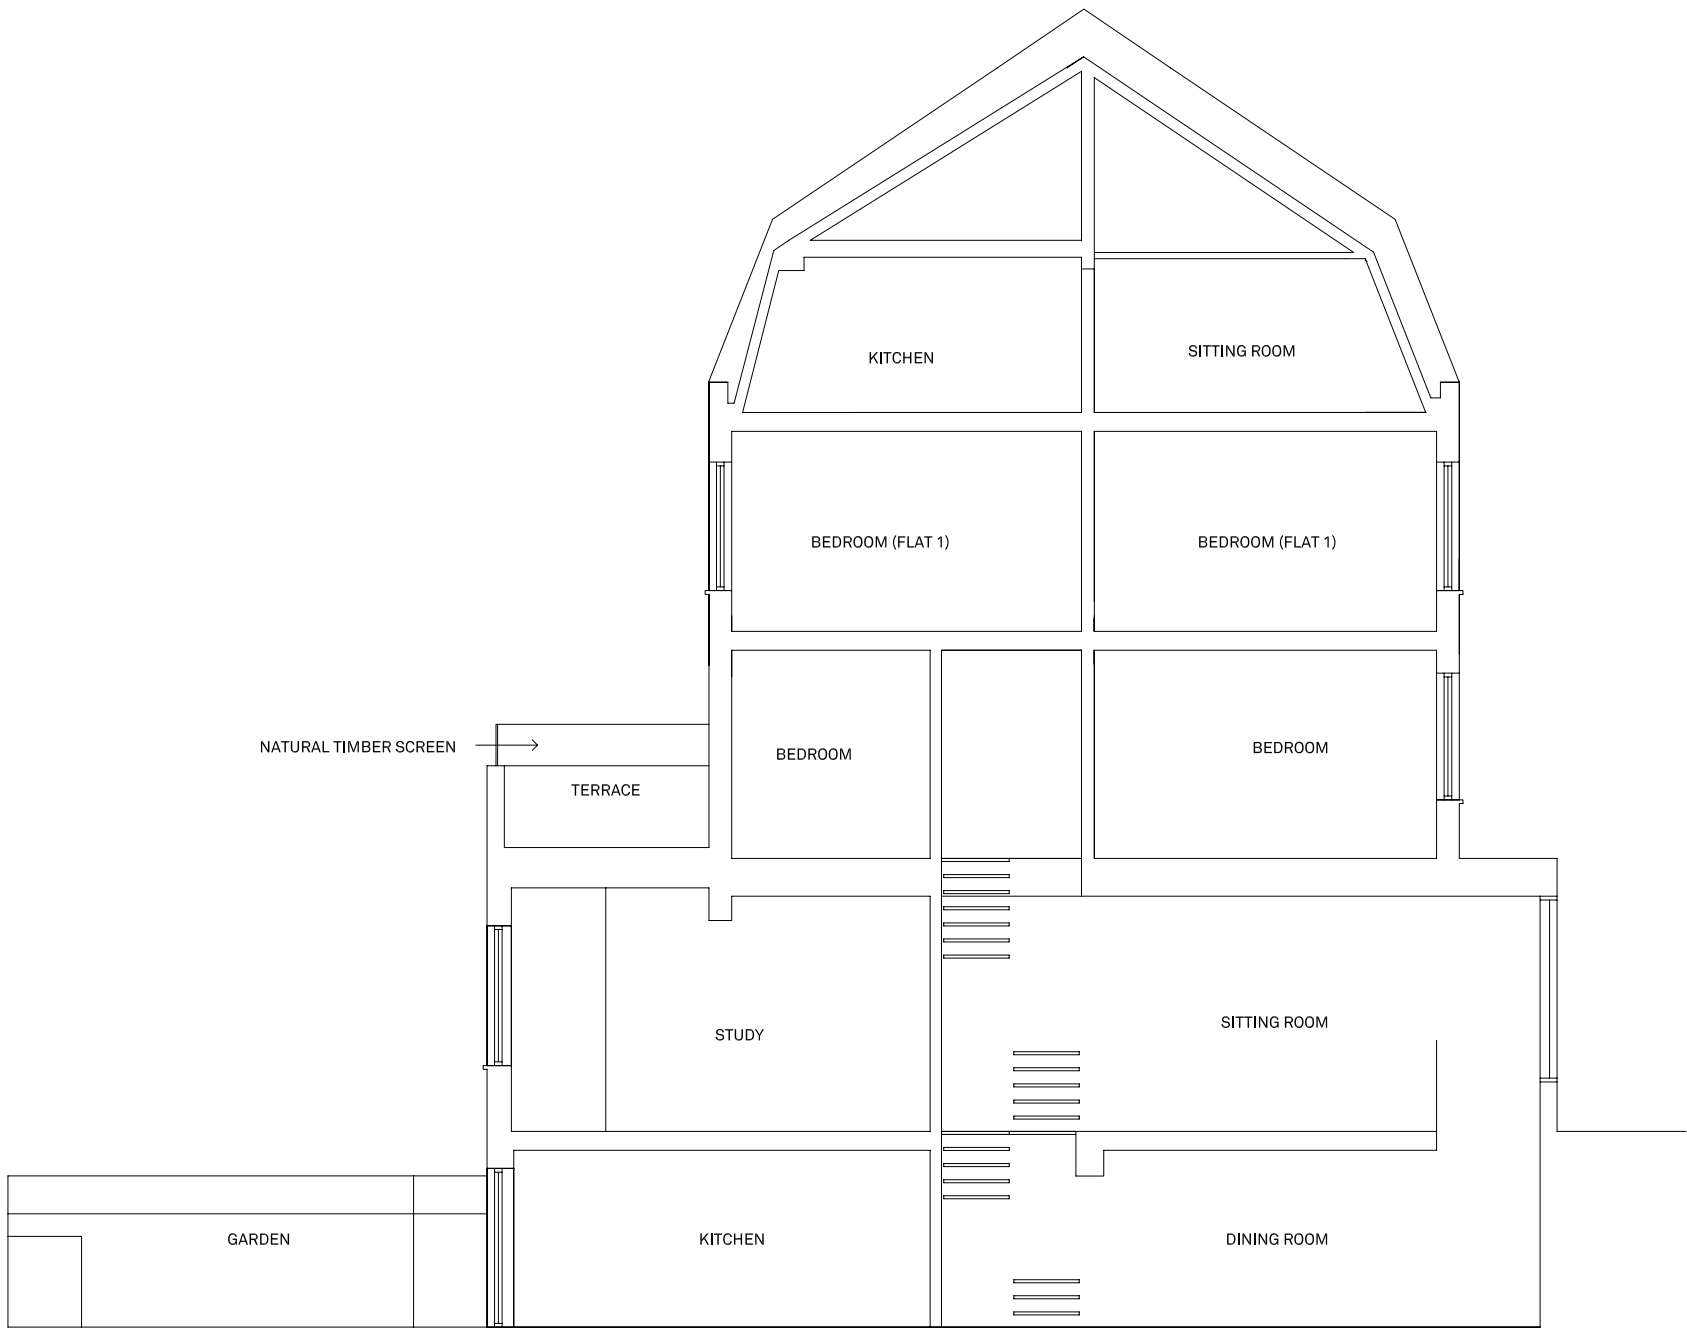

CROSS SECTION AS EXISTING



REAR ELEVATION AS EXISTING

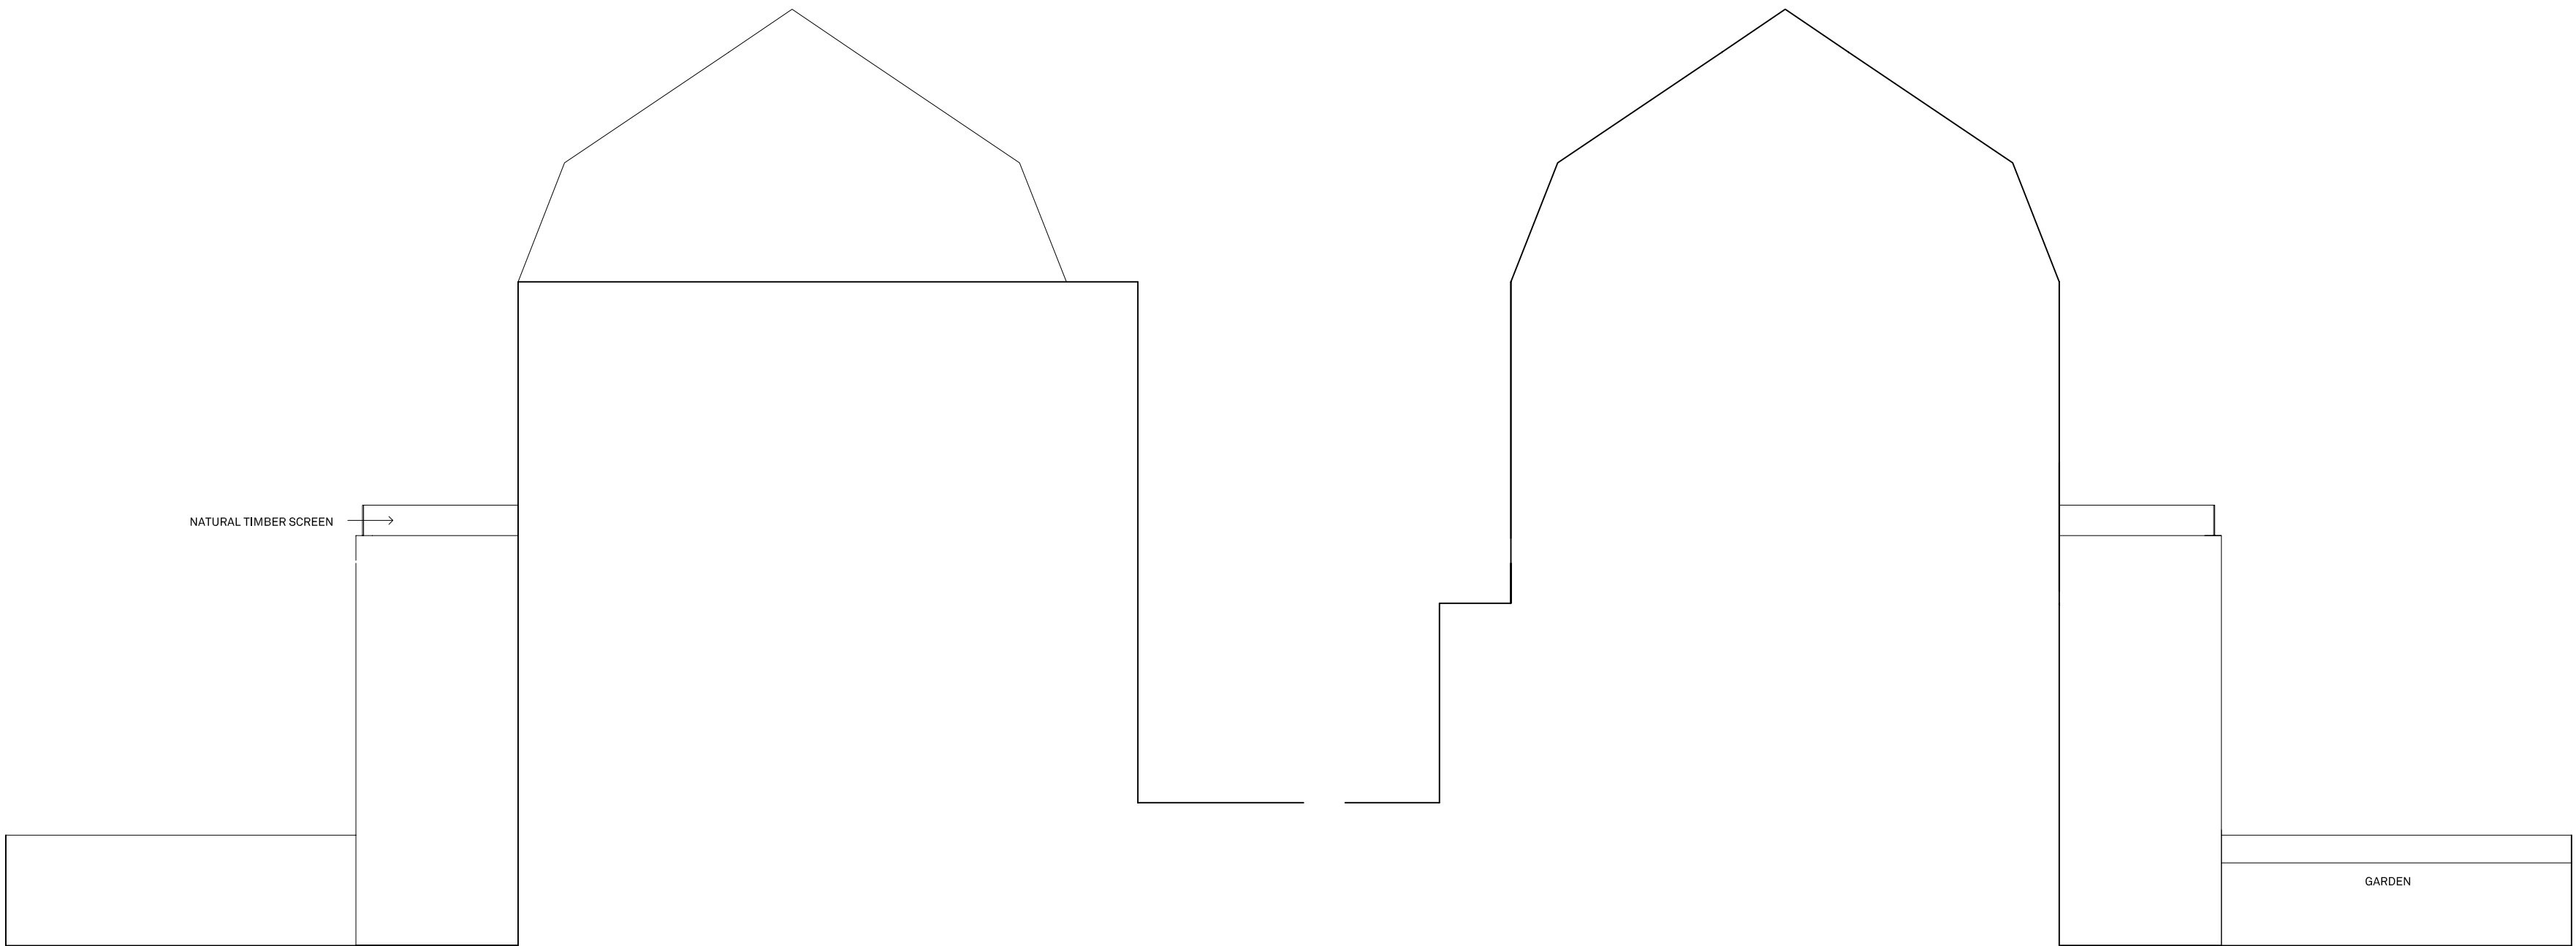

CROSS SECTION AS PROPOSED

CROSS SECTION AS PROPOSED

Revisions:	
A	
B	
C	
D	

Dwg Title: Elevations and Plans as existing

Address:

Flat 2
2 South Hill Park
Hampstead
London
Post code NW3 2SB

Scale: 1:200@A3 1:100@A1

Job No: 02-12002

Drawing No: E-101	Rev: -
-------------------	--------

Drawn by: TK	Checked: JOH
--------------	--------------

Format Extend Ltd
25 Lonsdale Road
London NW6 6RA
Tel: 0207 372 7576
E: inq@formatextend.com