


Proposed Part First Floor Plan
Scale1:100

Roof plan of new flat roof

2 No new double glazed butt jointed rooflights

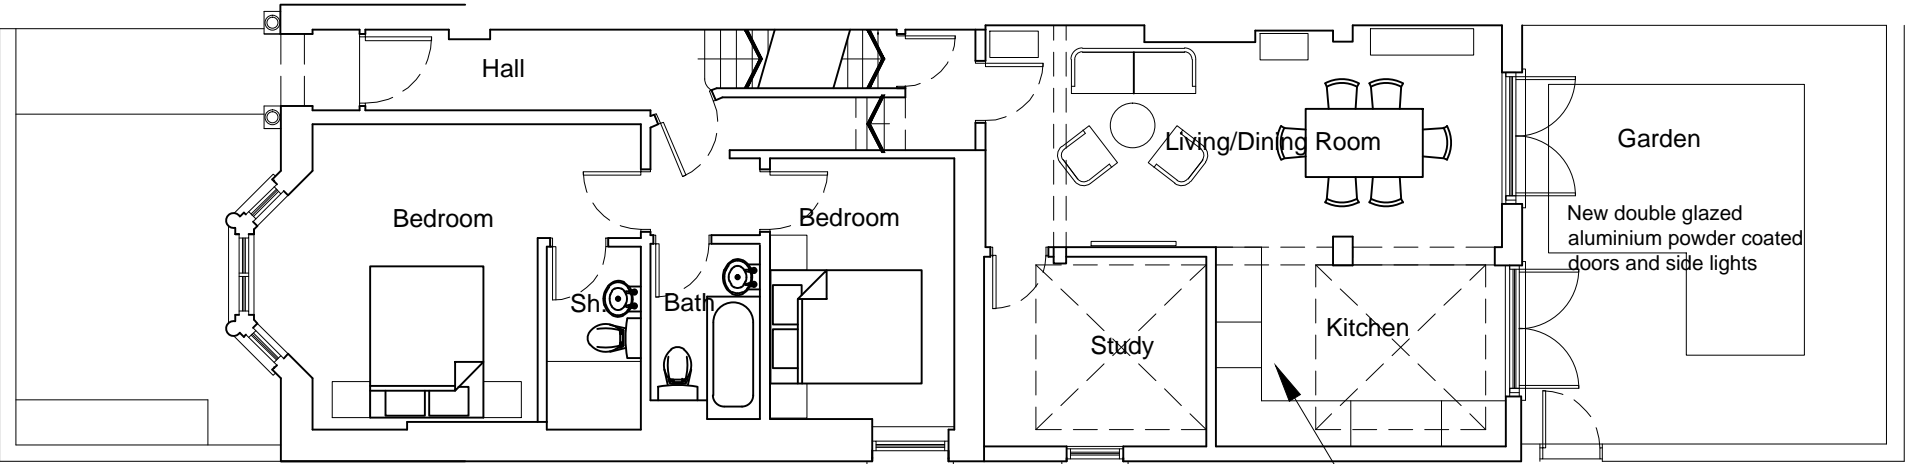


Proposed Ground Floor Plan
Scale1:100


New double glazed timber sash window painted

New HW panelled door and frame painted

New rear single storey flat roof extension

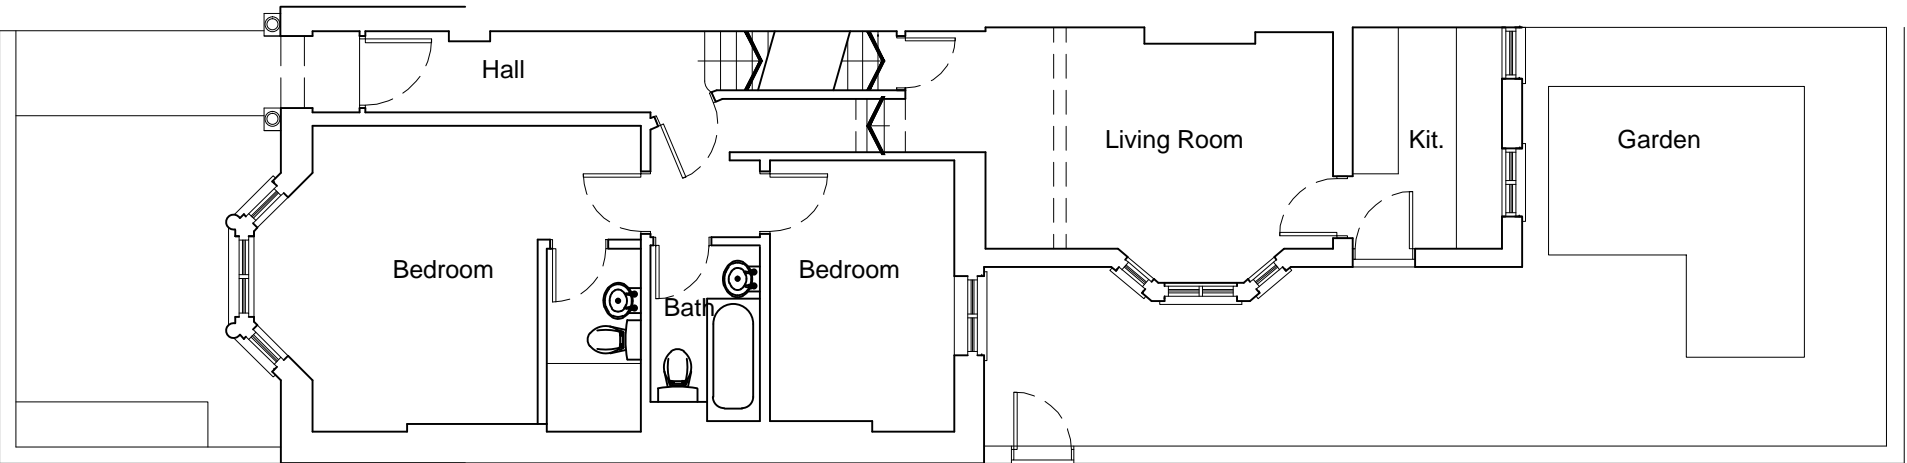

Existing Ground Floor Plan
Scale1:100

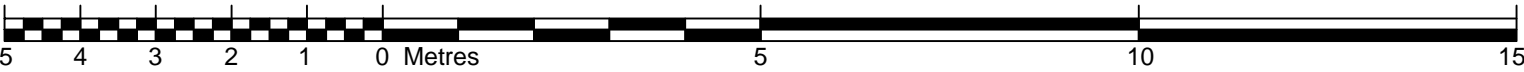

Notes

Rev Date Details By Authorised

Michael Gallagher Architects

Important note
All dimensions in millimetres. Where dimensions are not given, drawings must not be scaled and the matter referred back to Michael Gallagher Architects.

All dimensions and conditions are to be checked on site by the contractor prior to preparing drawings or commencing any work. The contractor is responsible for checking that there is no conflict between site dimensions and drawn dimensions.

In the event of any detail or dimensional conflict between Michael Gallagher Architects drawings, the matter must be referred back to Michael Gallagher Architects for clarification.

Michael Gallagher Architects
4 Allcroft Road
London NW5 4NE
Tel: +44 (0)20 7267 8183
Mob: +44 (0)7922 287 940
Email: michaelgallagherarchitects@btconnect.com
Web: www.michaelgallagherarchitects.com

Client
MS E STOCKS

Project
60 Mansfield Road
London
NW3

Title
Plans as Existing & Proposed

Date	Drawn	Checked	Authorised
Aug 2012	MG	MG	MG

Scale
1:100 @ A3

Issue status

FOR PLANNING

Drawing number	Rev
1712/GA-01	-
Client Drawing number	----