FOR INFORMATION REGARDING THE WORKS TO THE TWO MAIN WINDOWS TO THE COMMUNAL STAIR (W/W/5 &

W/W/13) PLEASE SEE DRAWING 3166/03.


ALL WINDOWS ARE TO BE RUBBED DOWN AND REDECORATED TO MATCH EXISTING, ANY LOCALISED MINIMAL DEFECTS SHALL BE REPAIRED USING A WINDOW CARE SYSTEM.


WINDOW REPLACEMENT WINDOWS TO BE REPLACED ARE HIGHLIGHTED IN RED, THESE WERE DEEMED TO BE BEYOND REASONABLE REPAIR DUE TO THE AMOUNT OF ROT AND DEFECTIVE ELEMENTS. THESE WINDOWS ARE REPLACED IN LINE WITH THE FOLLOWING METHODS.


SUPPLY NEW PURPOSE MADE WINDOWS IN SOFTWOOD WITH HARDWOOD CILLS. ALL WINDOWS TO BE RE-GLAZED AND HAVE THE IRONMONGERY FITTED USING THE EXISTING MATERIALS REMOVED FROM ORIGINAL WINDOW. ANY MISSING OR DEFECTIVE IRONMONGERY TO BE REPLACED TO MATCH THE EXISTING.



PROPOSED SOUTH ELEVATION

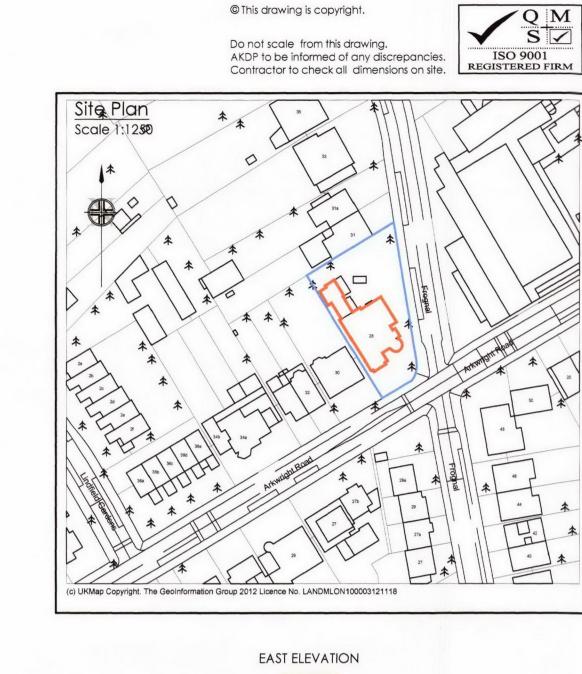

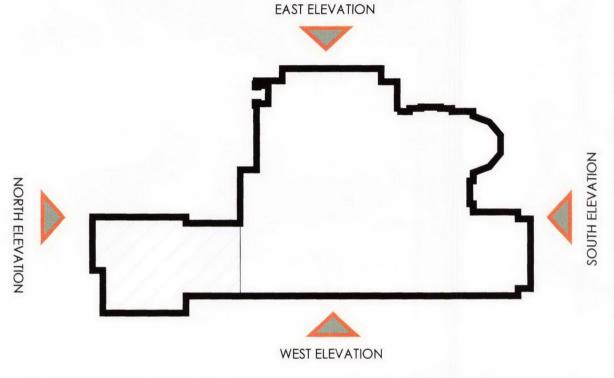

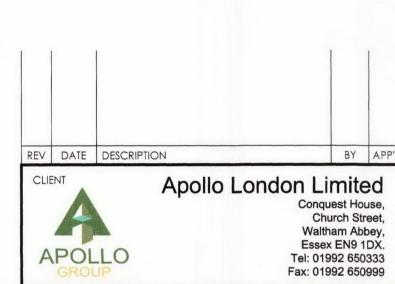

APOLLO PROJECT

28 ARKWRIGHT ROAD CAMDEN LONDON. NW3 6BH

DRAWING TITLE PROPOSED SOUTH ELEVATION.

0 10010		
DATE Sept 2012	DWG. No.	REV.
SCALE 1:50 (A1)	3166/04	
DRAWN BY: TAL	DATED 00	
CHECKED BY: 00	DATED 00	
APPROVAL BY: 00	DATED OO	

AK DESIGN PARTNERSHIP LLP
CHARTERED BUILDING CONSULTANCY
BUILDING SURVEYORS
BUILDING DESIGNERS
PROJECT MANAGERS



ROAD TEL: 01708 751772 FAX: 01708 764056 E-MAIL: office@akdesign.co.uk WEB SITE: www.akdesign.co.uk