


This drawing is Copyright © of GVA Grimley Limited.
 Do not scale this drawing.
 All dimensions to be checked on site. Drawing to be read in conjunction with any specifications, schedules and Consultants drawings and details.

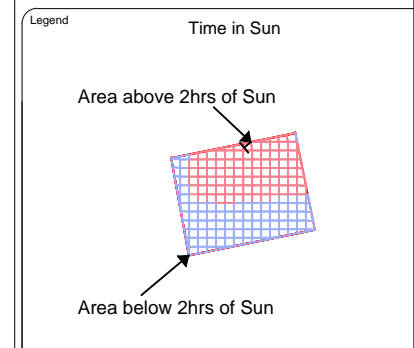

Sources of Information
 Survey:
 Sitech Surveying Services
 4920 6458-11A Topo & Roof
 4920 6459-11 Elevations
 Spatial Intelligence
 3482 - St Josephs RC Primary
 School floor plans

Proposed:
 Paul Davis + Partners
 Oct 2012
 1588(SK)015 L, 016 R,
 1588(SK)017 Q, 018 O,
 1588(SK)019 O, 028 L,
 1588(SK)039 I, 049 J,
 1588(SK)067 F, 081 A,
 1588(SK)083 C, 084 C

TIME IN SUN

0-120 Mins	33.04%
Over 120 Mins	66.96%

08449 02 03 04
 GVA Schatunowski Brooks
 10 Stratton Street, London, W1J 8JR
 www.gva.co.uk


Project Name
 1/300
 London

Client
 EC Harris LLP
 -

Drawing Title
 Shaddow From The Proposed
 St Joseph's Primary School Playground

Drawn By RT	Chk'd By	Scale @ A3 1/300	Date 22 JAN 2013
----------------	----------	---------------------	---------------------

Project No. PA61/23	Drawing No. SHAD - 140	Revision
------------------------	---------------------------	----------

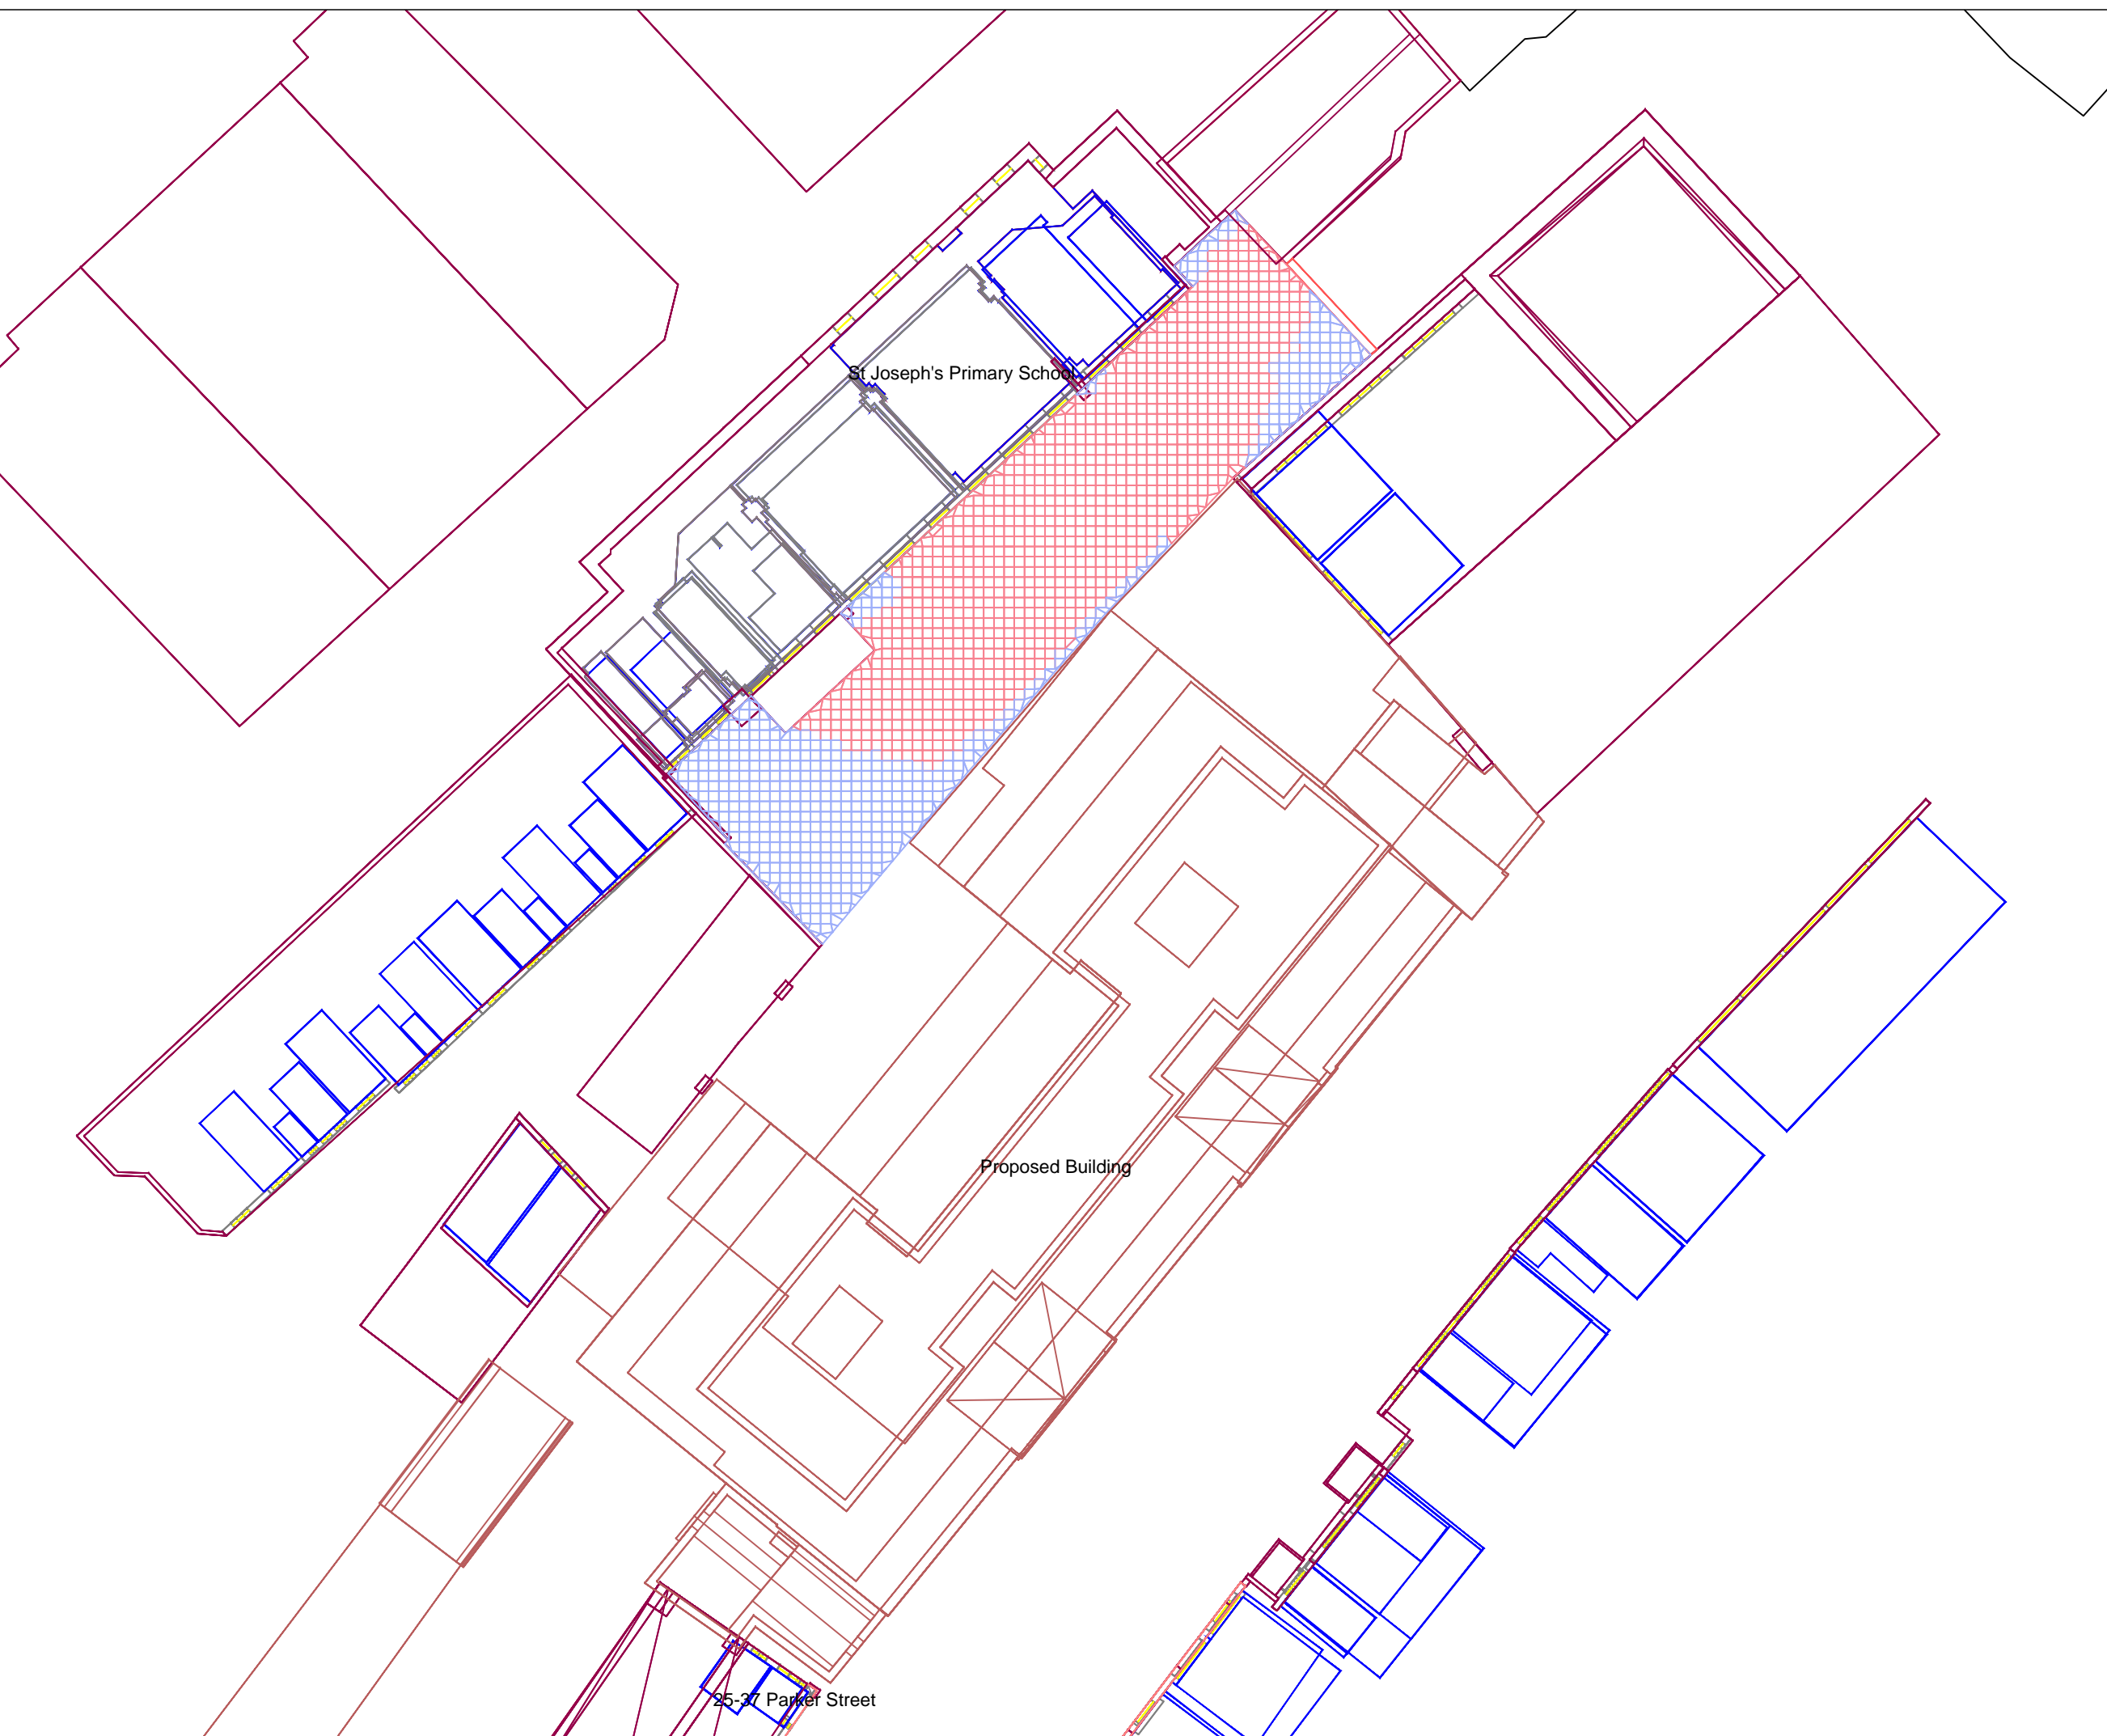

SHADOW

A3