


Issued no.	01	02	03	04	05	06	07	08	09	10	11	12	13	14	15	16
Issued By	NC	NC	NC	NC	NC	NC	NC	NC	BP	BP	BP	BP	NC	NC	NC	NC
DD	18	31	05	16	13	02	07	24	27	24	27	23	24	29	09	22
MM	08	08	08	09	10	11	03	04	07	09	09	10	10	10	11	01
YY	11	11	11	11	11	11	12	12	12	12	12	12	12	12	12	13

COPYRIGHT OF THIS DRAWING IS RETAINED BY BUILDING DOCTORS LTD. / DO NOT SCALE FROM THIS DRAWING - ONLY USE DIMENSIONS SHOWN. / TO BE READ IN CONJUNCTION WITH ALL RELATED ARCHITECT/ENGINEER DRAWINGS/DETAILS & OTHER RELEVANT TENDER INFORMATION / ANY DISCREPANCIES BETWEEN THIS DRAWING AND ANY OTHER INFORMATION SHOULD BE REPORTED TO THE PROJECT ARCHITECT. / CONTRACTORS ARE TO VERIFY ALL SITE DIMENSIONS BEFORE MANUFACTURE.

DWG No.	DWG Name	DWG Scale	01	02	03	04	05	06	07	08	09	10	11	12	13	14	15	16
EP01	Existing Ground Floor Plan	1:50	/			/	/	/	A						/	/	/	
EP02	Existing First & Second Floor Plan	1:50	/			/	/	/	A						/	/	/	
EE01	Existing Front Elevation	1:50	/			/	/	/							/	/	/	
EE02	Existing Side Elevation	1:50	/			/	/	/							/	/	/	
EE03	Existing Side Elevation	1:50	/			/	/	/							/	/	/	
PP00	Proposed Basement Plan	1:50		/	A	B	C	/	D			D	F	/	/	/		
PP01	Proposed Ground Floor plan	1:50		/	A	/	B	/	C			C	D	/	/	/		
PP02	Proposed First Floor Plan	1:50		/	A	B	/	/	C			C	C	/	/	/		
PP03	Proposed Second Floor Plan	1:50		/	A	/	/	/	B			C	C	D	/	/	E	
PE01	Proposed Front Elevation	1:50		/	A	/	/	/	B			C	C	E	/	/	F	
PE02	Proposed Side Elevation	1:50		/	A	/	/	/				B	B	C	/	/	D	
PE03	Proposed Side Elevation	1:50		/	A	/	/	/				B	B	B	/	/	C	
ES01	Existing Section	1:100@A3							/						/	/	/	
PS01	Proposed AA Section	1:50@A3							/			A	B	B	/	/	C	
SW/C12679	Ground Engineers								/						/	/	/	
318216	Ground Sure								/						/	/	/	
318217	Ground Sure								/						/	/	/	
	Gas Plan	1:1250							/						/	/	/	
	British Telecom Plan								/						/	/	/	
	Tree Plan	1:200@A4							/						/	/	/	
PS02	Proposed Street Section	1:50@A2										/	/	/	/	/	/	
PS03	3D images										/				/	/	/	
PS04	Proposed BB Section	1:50@A3													/	/	/	
	Basement Impact Assessment														/	/	/	
	Design & Access Statement														/	/	V4	
	Structural Engineer's comments																/	

Recipient / No.																		
Client	Mr Bradbury	pdf	pdf	pdf	pdf	pdf	pdf	pdf	pdf	pdf	pdf	pdf	pdf	pdf	pdf	pdf	pdf	pdf
Job Files	Building Doctors LTD	pdf	pdf	pdf	pdf	pdf	pdf	pdf	pdf	pdf	pdf	pdf	pdf	pdf	pdf	pdf	pdf	pdf
Council	Council							pdf	pdf	pdf					pdf	pdf	pdf	
Structural	Conisbee Engineers											pdf						
M&E																		
Contractor																		
Other																		


Approval Sig.	
Date	

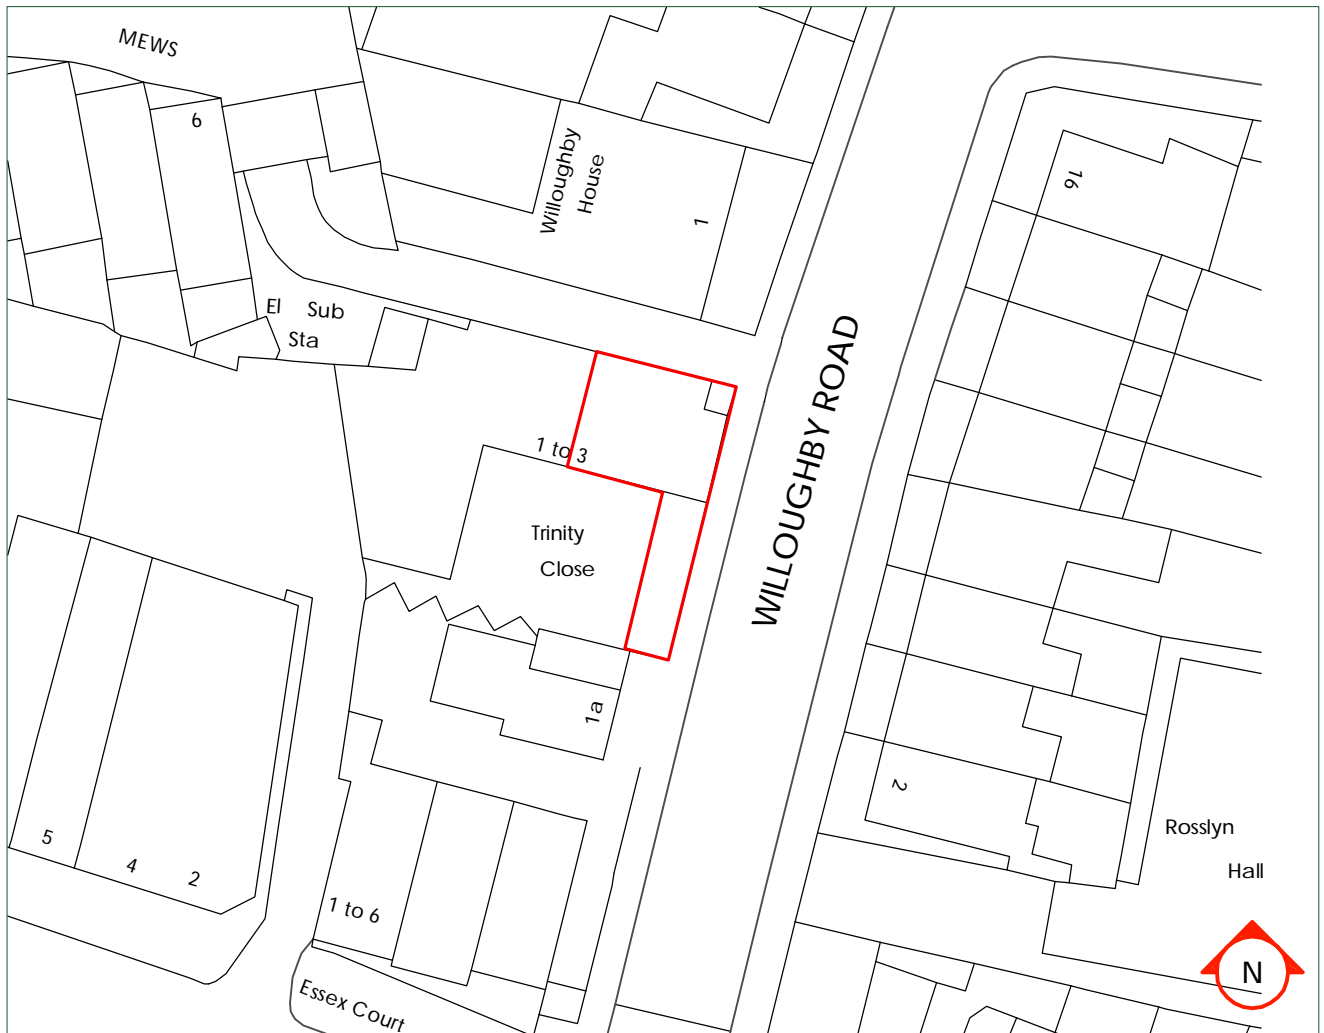


3 TrinityClose Hampstead OS Map 1:1250




0845 0600 040
architect@building-doctors.com
 Mr. Bradbury Client
 3, Trinity, Willoughby Road, Hampstead Address
 Council
 Trinity Project


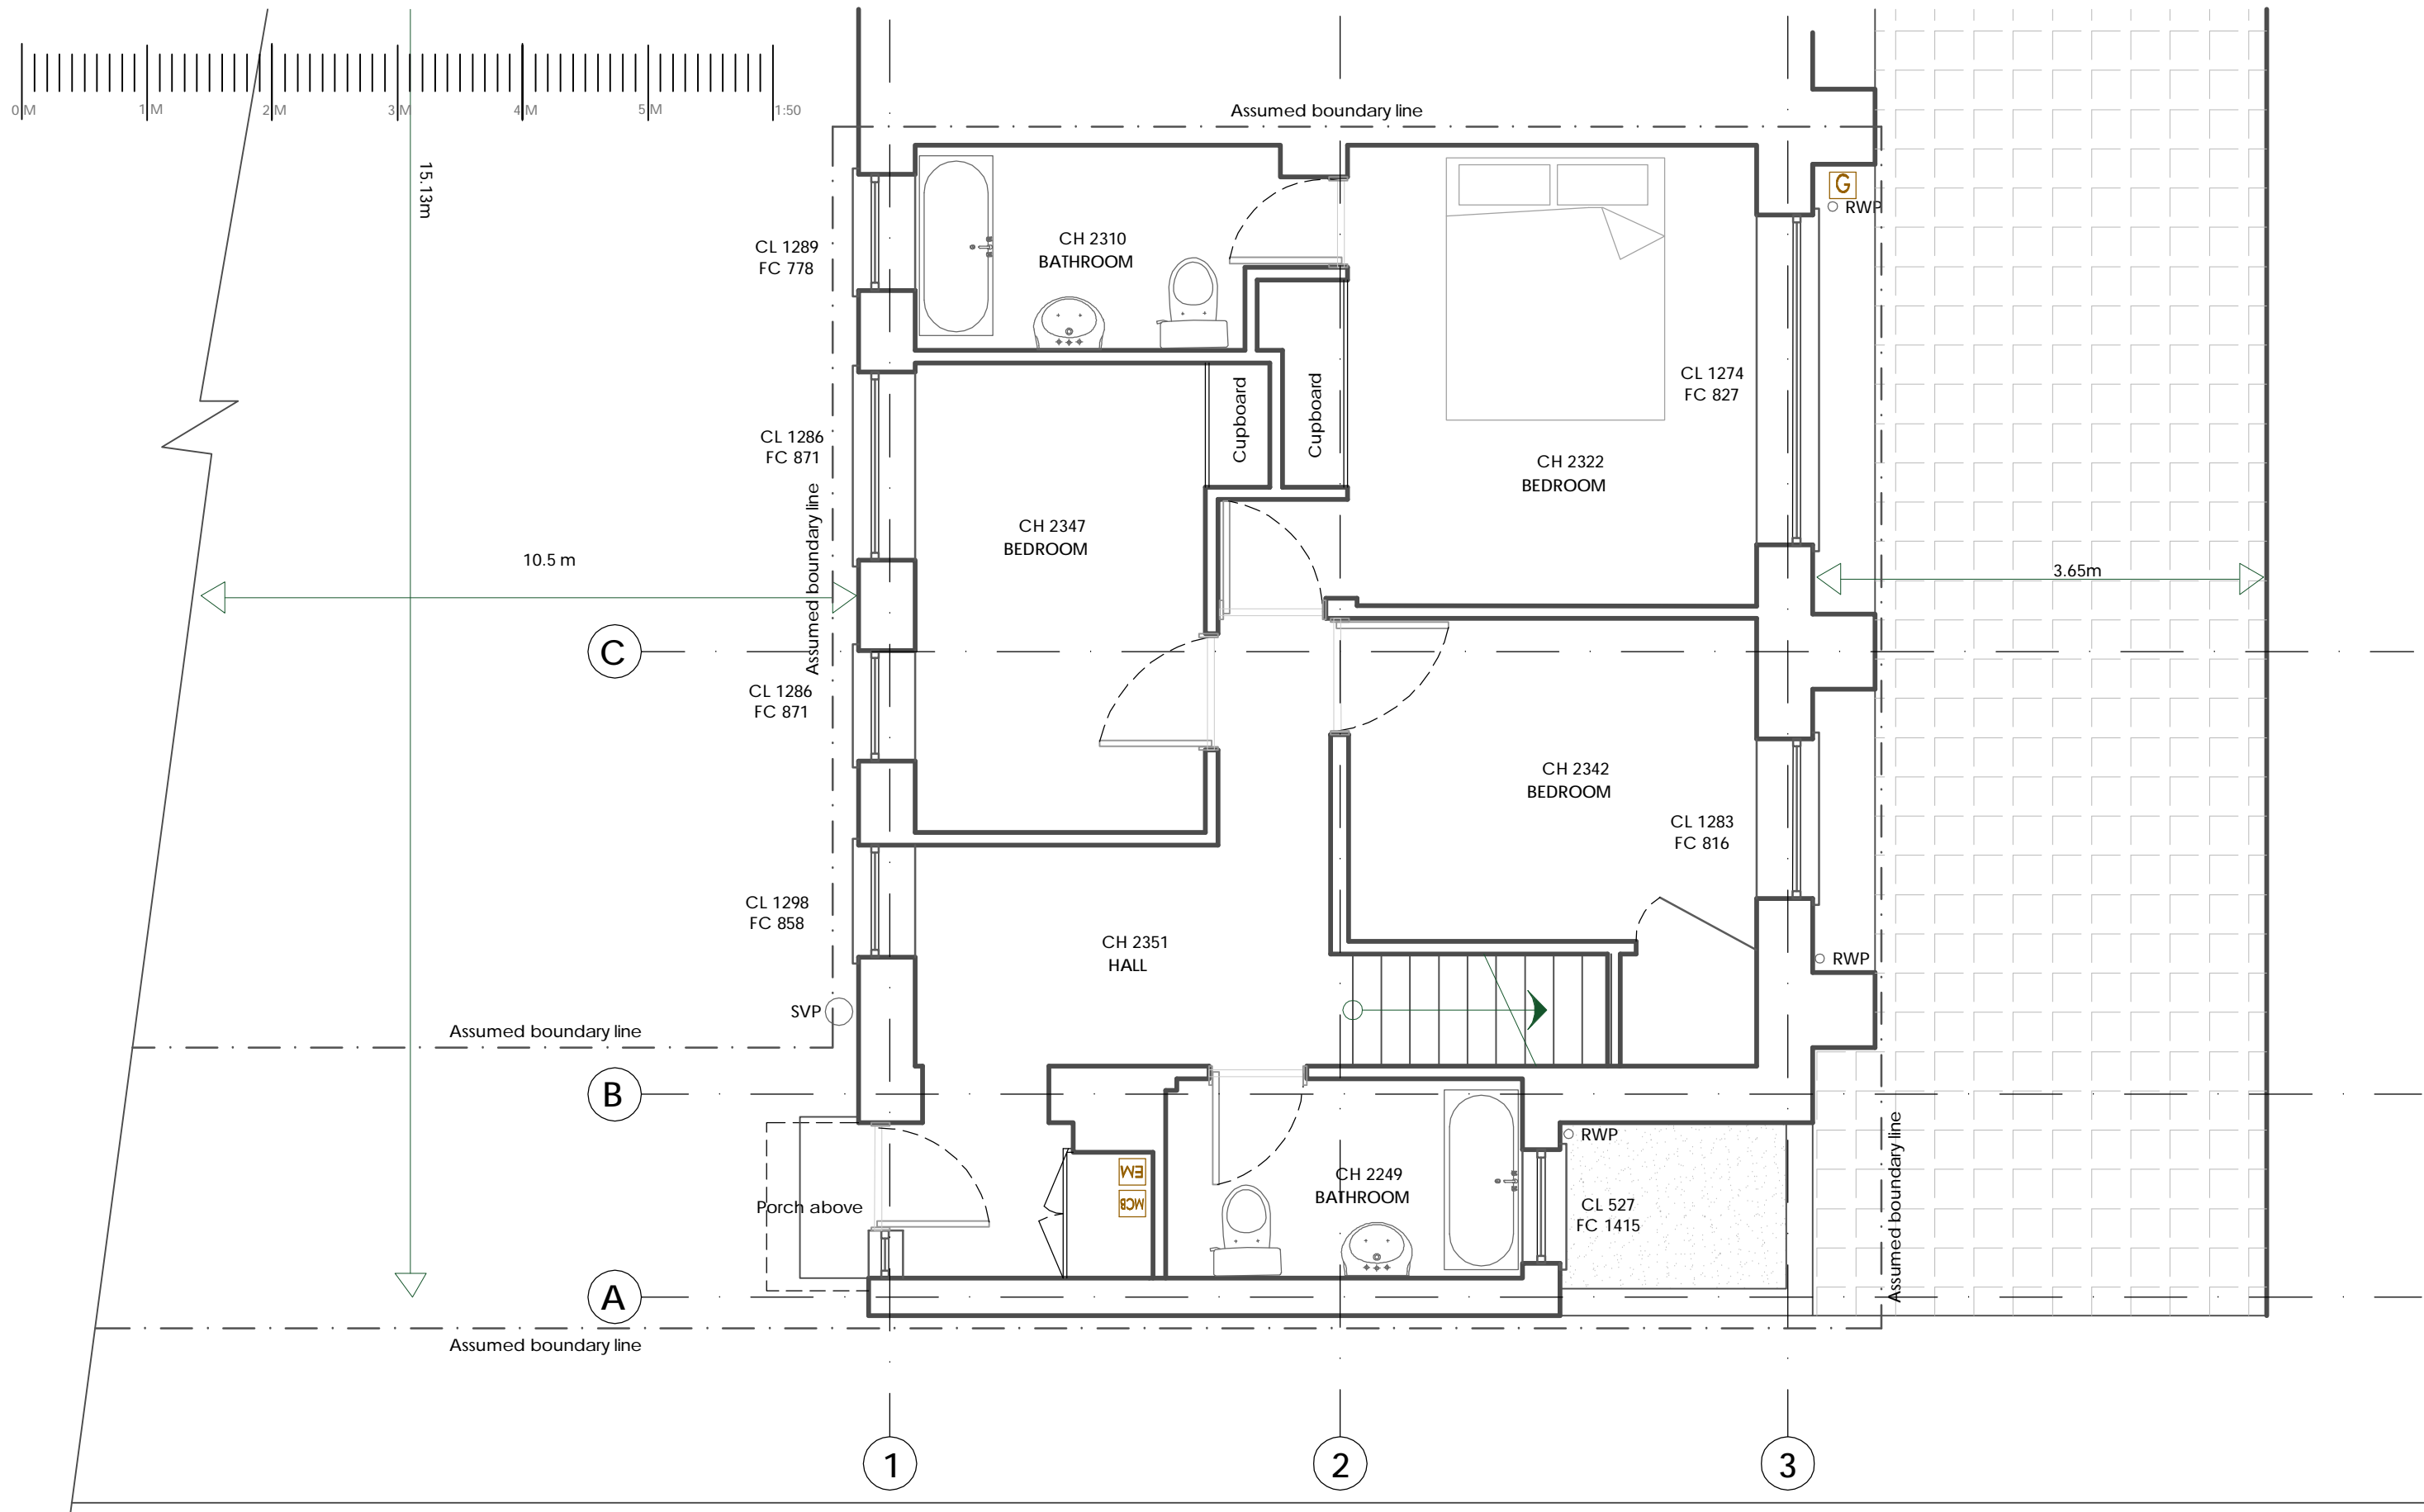


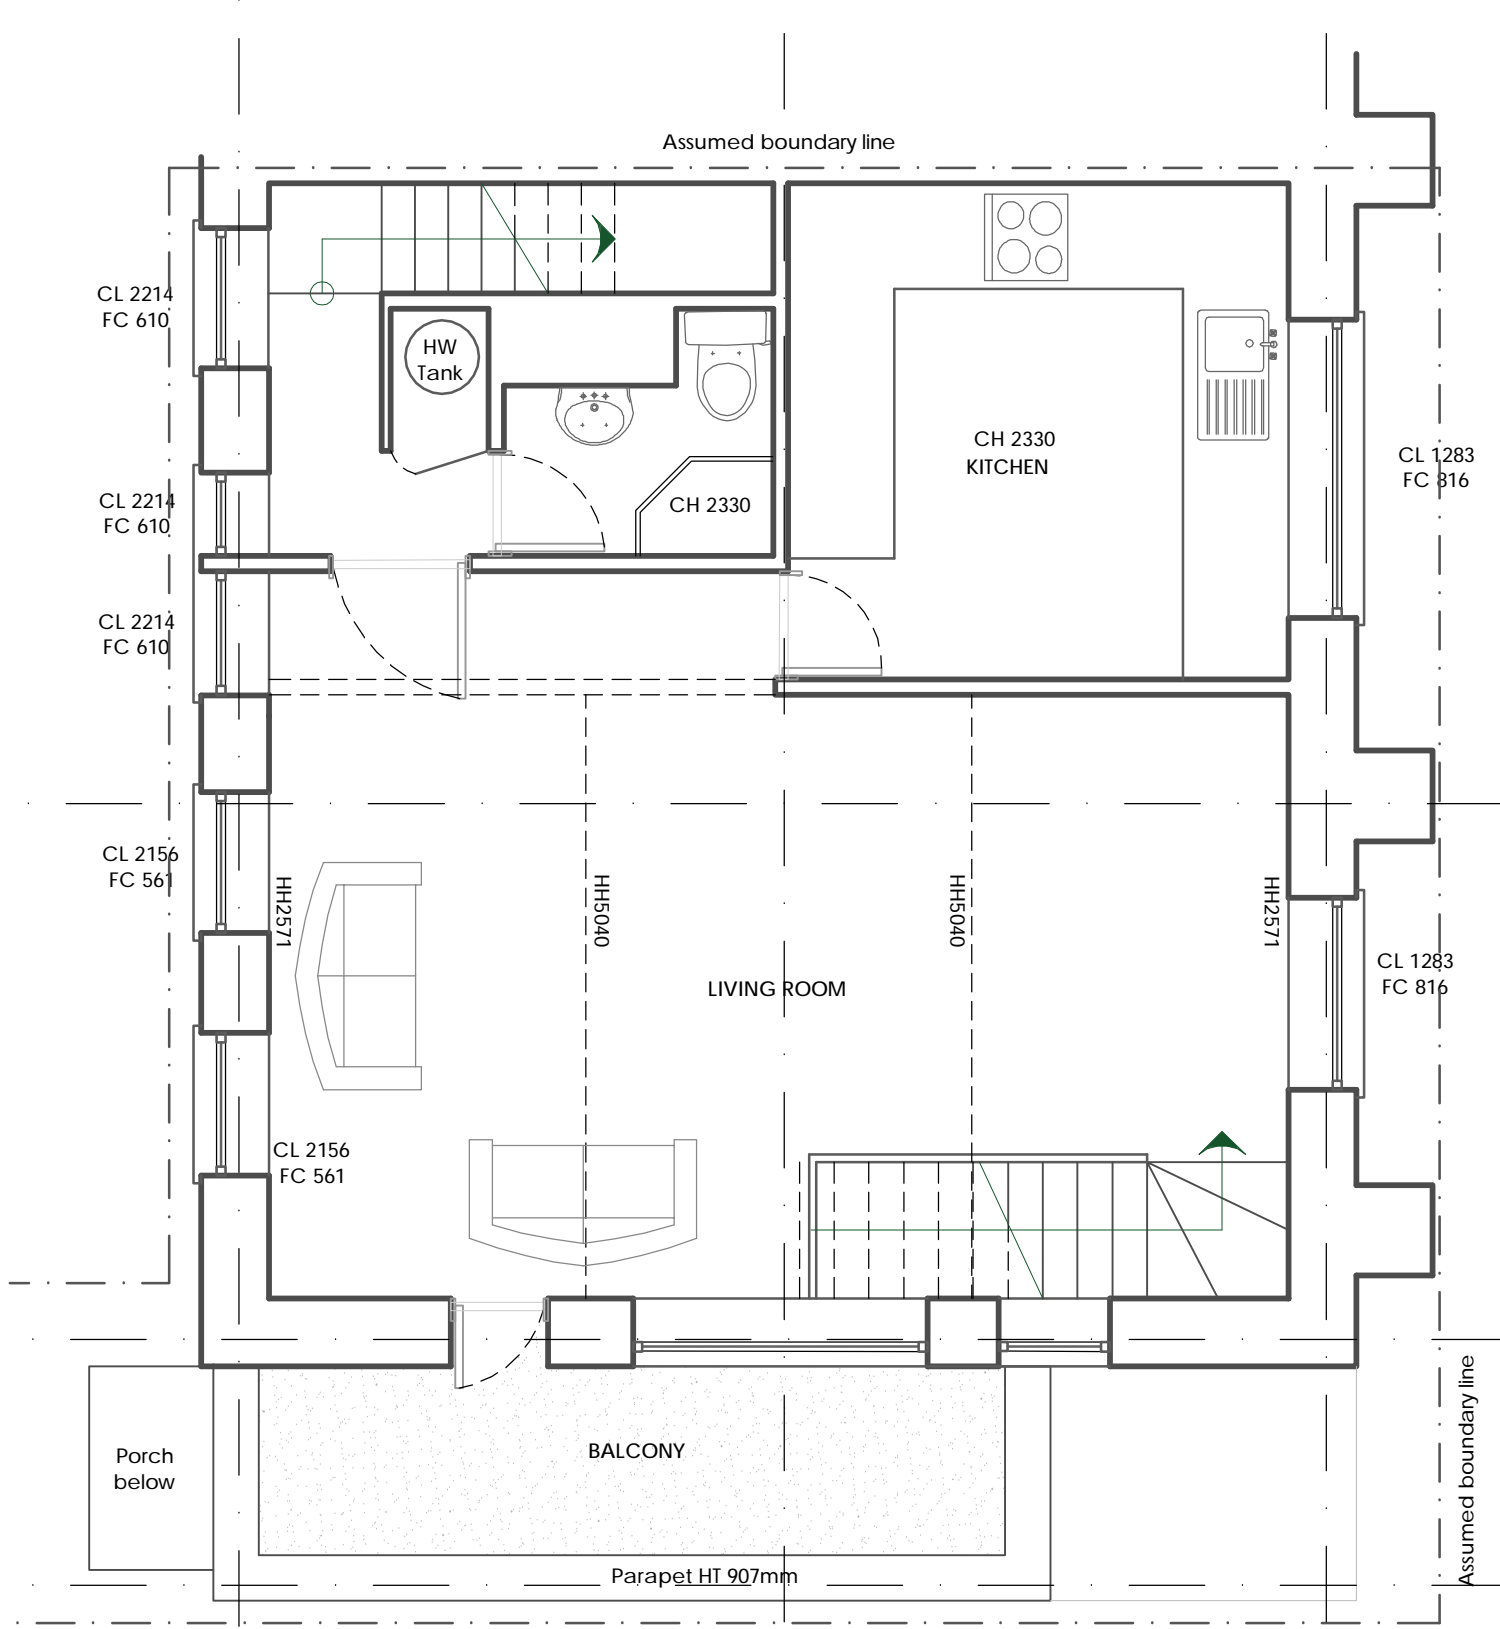

Existing First Floor Plan

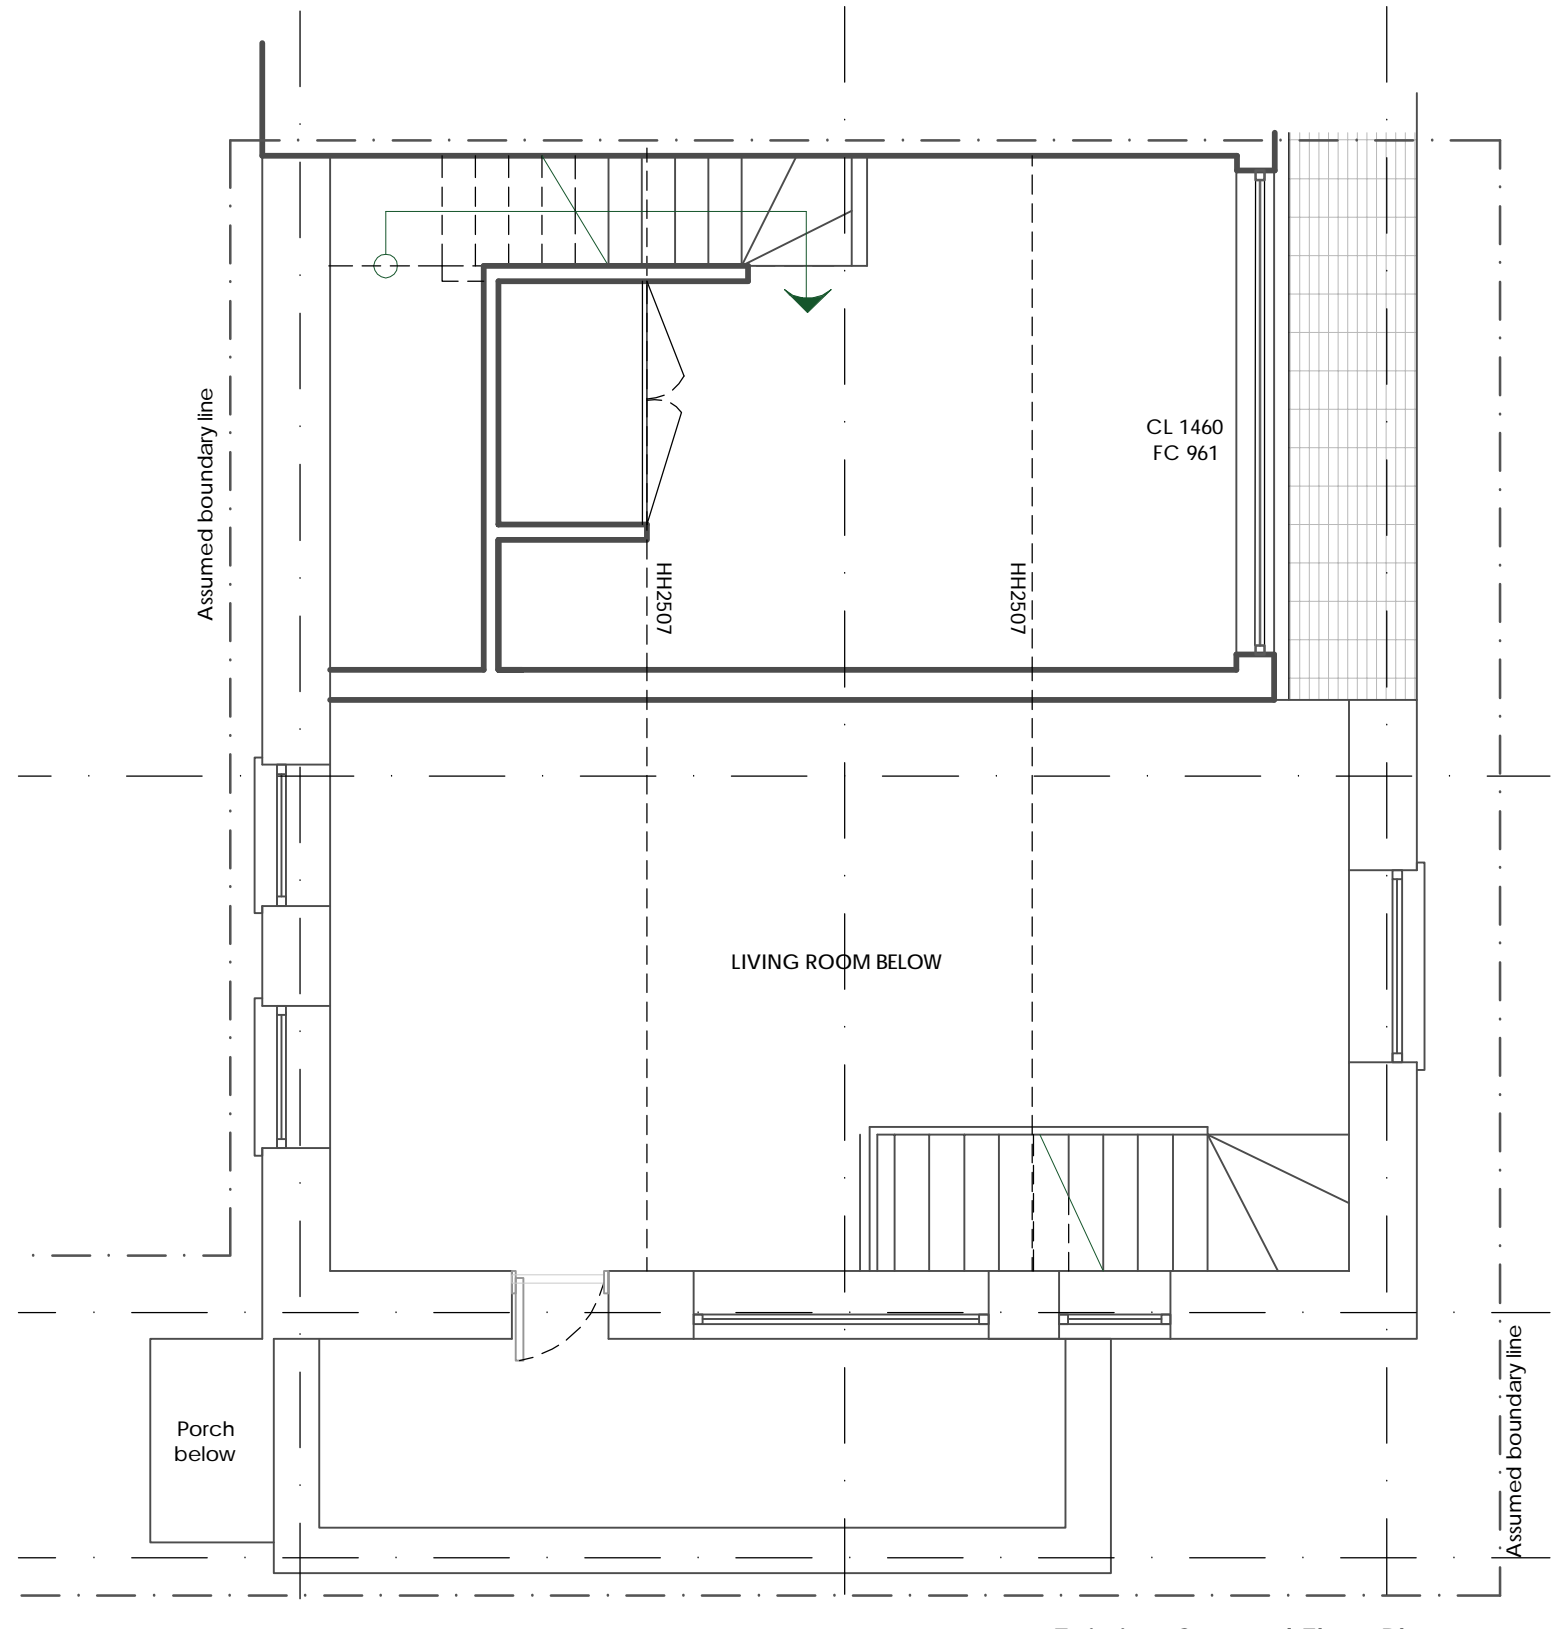

Existing Second Floor Plan

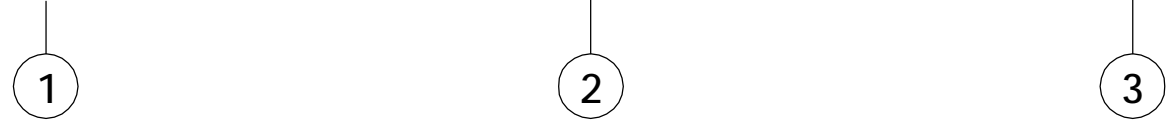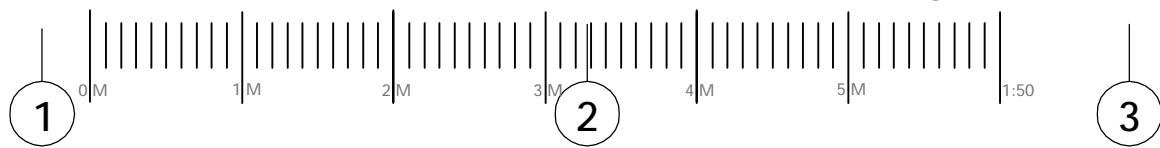





Disclaimer

COPYRIGHT OF THIS DRAWING IS RETAINED BY BUILDING DOCTORS LTD. / DETAILS & OTHER RELEVANT TENDER INFORMATION / ANY DISCREPANCIES BETWEEN THIS DRAWING AND ANY OTHER INFORMATION SHOULD BE REPORTED TO THE PROJECT ARCHITECT. / CONTRACTORS ARE TO VERIFY ALL SITE DIMENSIONS BEFORE MANUFACTURE.

Rev. Notes
ISSUE: 31.08.2011

Mr. Bradbury Client
3, Trinity, Willoughby Road, Address
Hampstead Council

Stage A
Trinity Project
Existing Side Elevation Name

EE02 No. & Rev.
1:50@A3 Scale
NC Author




Disclaimer
 COPYRIGHT OF THIS DRAWING IS RETAINED BY BUILDING DOCTORS LTD. / DETAILS & OTHER RELEVANT TENDER INFORMATION / ANY DISCREPANCIES BETWEEN THIS DRAWING AND ANY OTHER INFORMATION SHOULD BE REPORTED TO THE PROJECT ARCHITECT. / CONTRACTORS ARE TO VERIFY ALL SITE DIMENSIONS BEFORE MANUFACTURE.

Rev. Notes
 ISSUE: 31.08.2011

Mr. Bradbury Client
 3, Trinity, Willoughby Road, Address
 Hampstead Council

Stage A
 Trinity Project Name
 Existing Side Elevation
 EE03 No. & Rev.
 1:50@A3 Scale
 NC Author

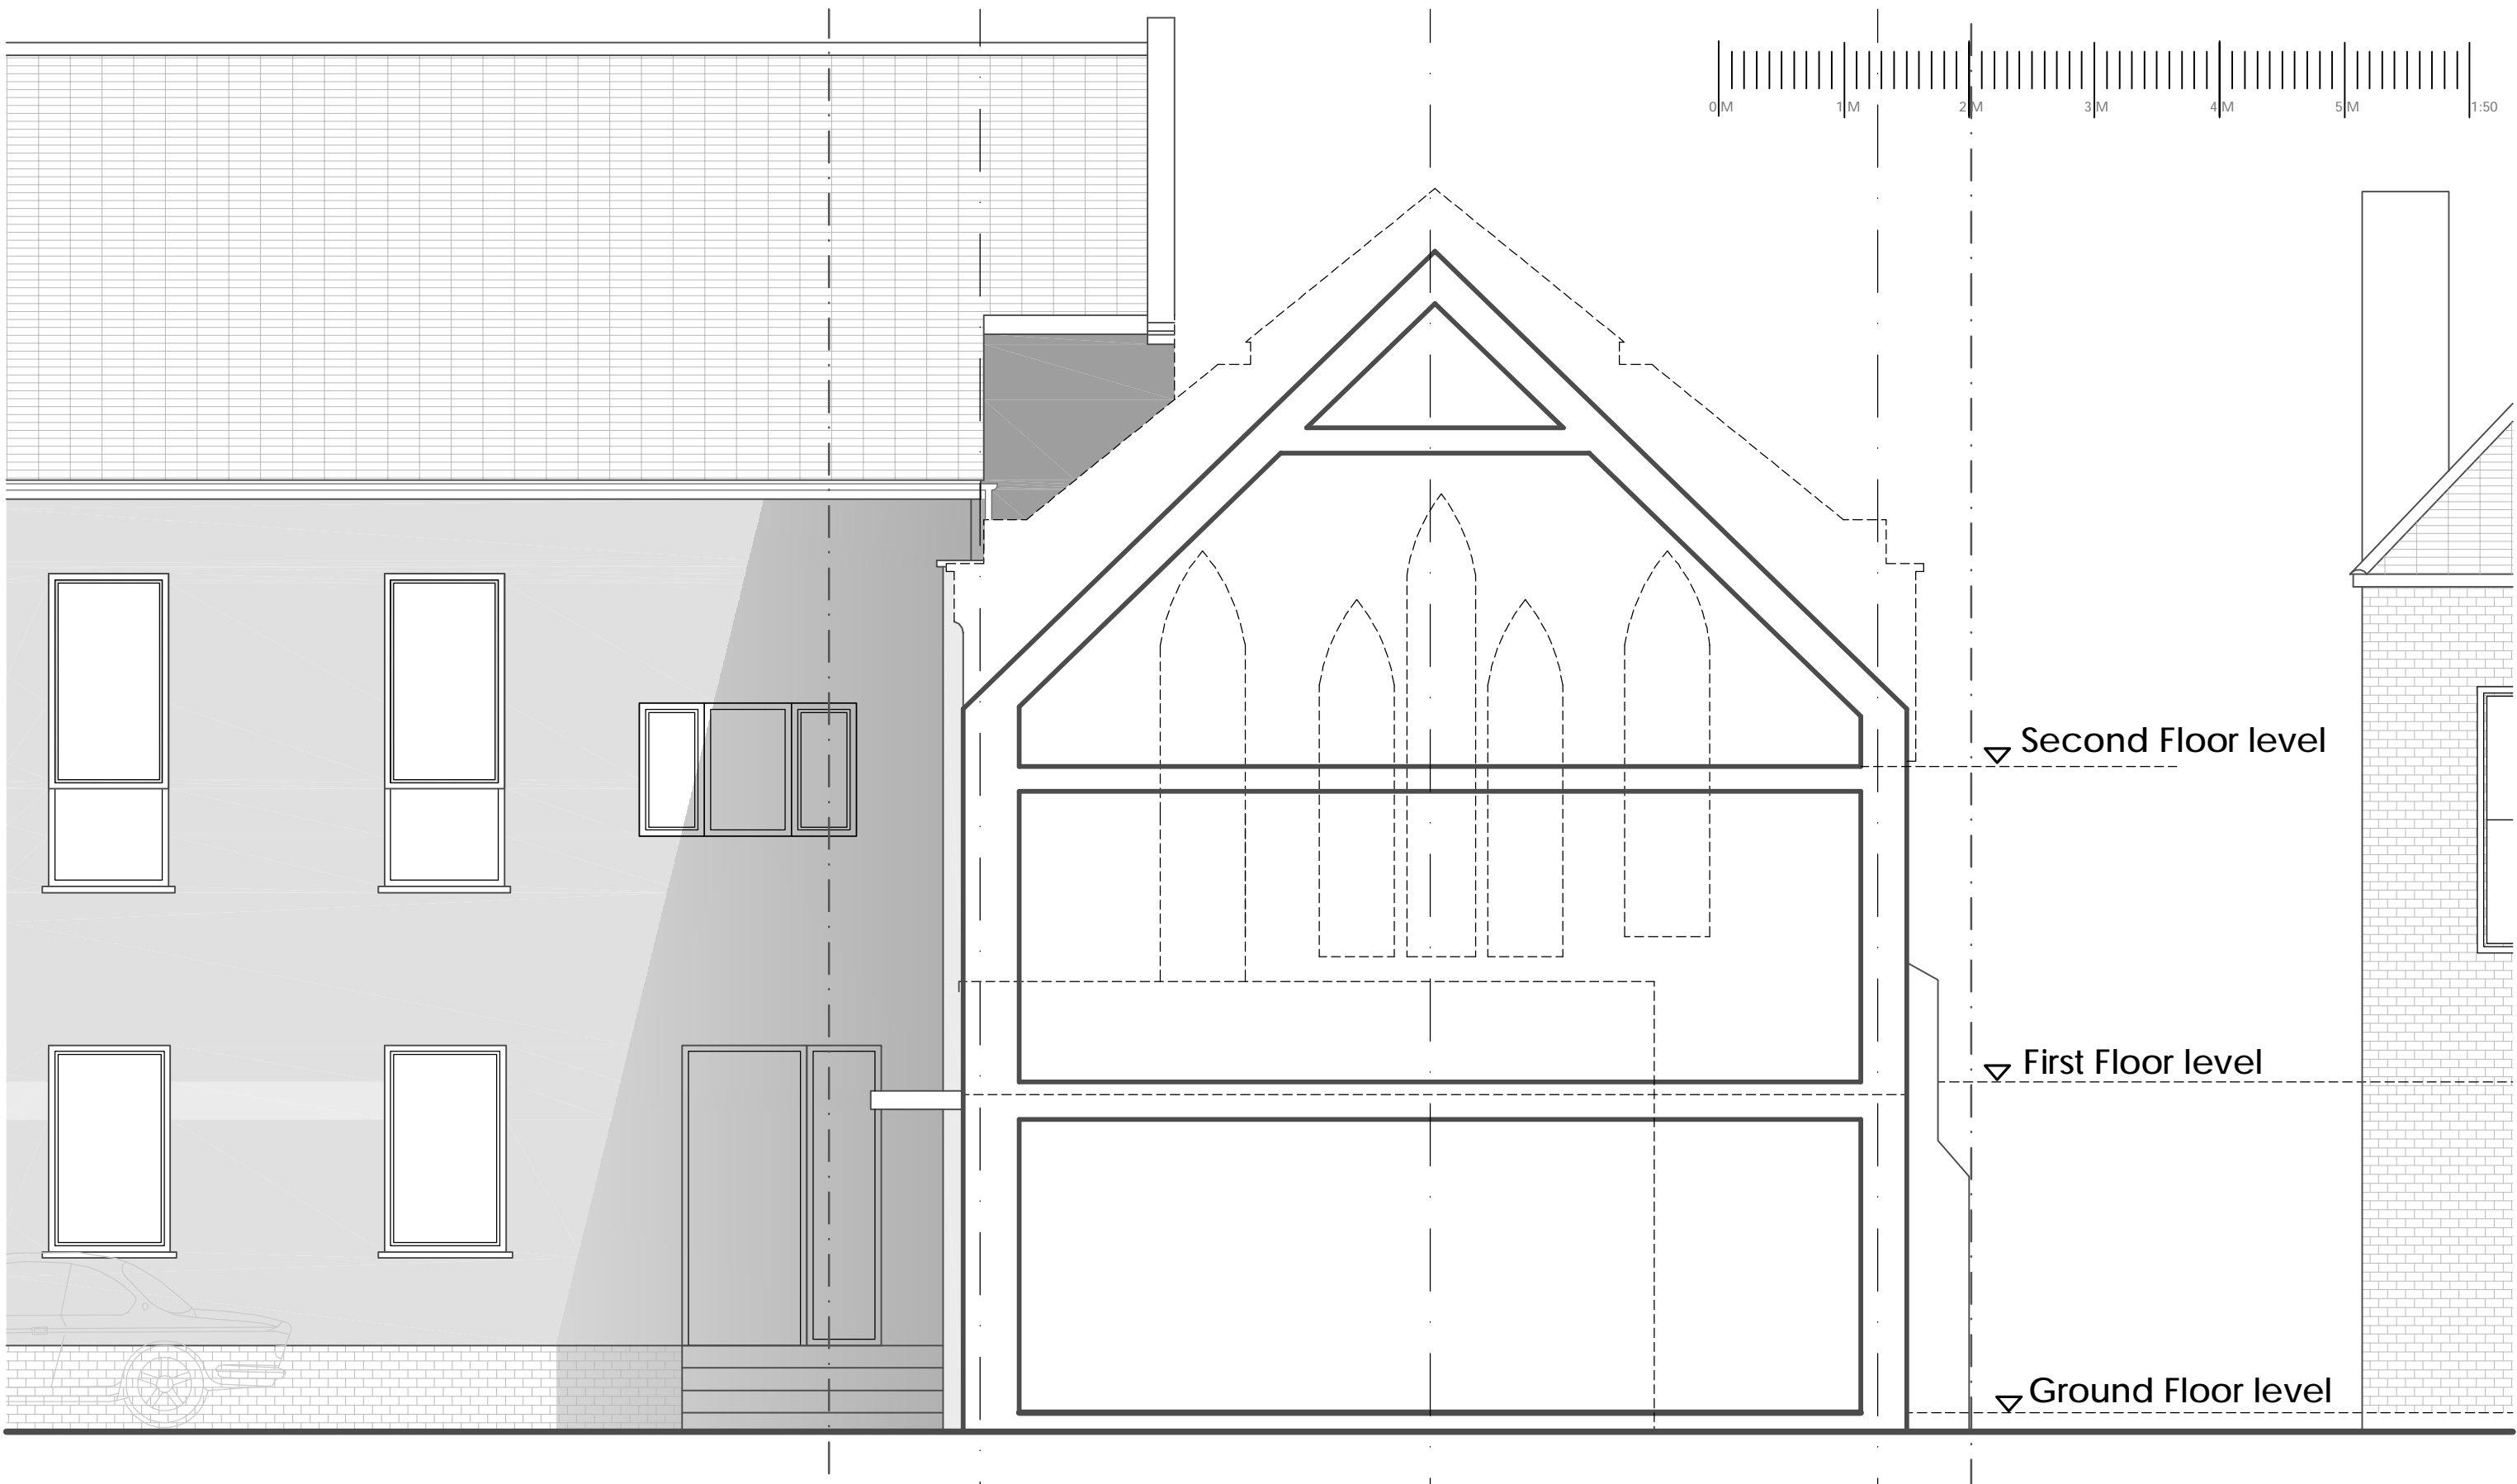

Disclaimer
 COPYRIGHT OF THIS DRAWING IS RETAINED BY BUILDING DOCTORS LTD. / DETAILS & OTHER RELEVANT TENDER INFORMATION / ANY DISCREPANCIES BETWEEN THIS DRAWING AND ANY OTHER INFORMATION SHOULD BE REPORTED TO THE PROJECT ARCHITECT. / CONTRACTORS ARE TO VERIFY ALL SITE DIMENSIONS BEFORE MANUFACTURE.

Rev. Notes
 ISSUE: 24.04.2012

Mr. Bradbury Client
 3, Trinity, Willoughby Road, Address
 Hampstead Council

Stage A
 Trinity Project
 Existing Section Name
 ES01 No. & Rev.
 1:50@A3 Scale

Trinity Close
External
Courtyard

A

A

C

B

A

1

2

B

3

Assumed boundary line

Assumed boundary line


Assumed boundary line


Assumed boundary line


Cross Over


Public pavement on the
Ground floor level

Fire escape ladder

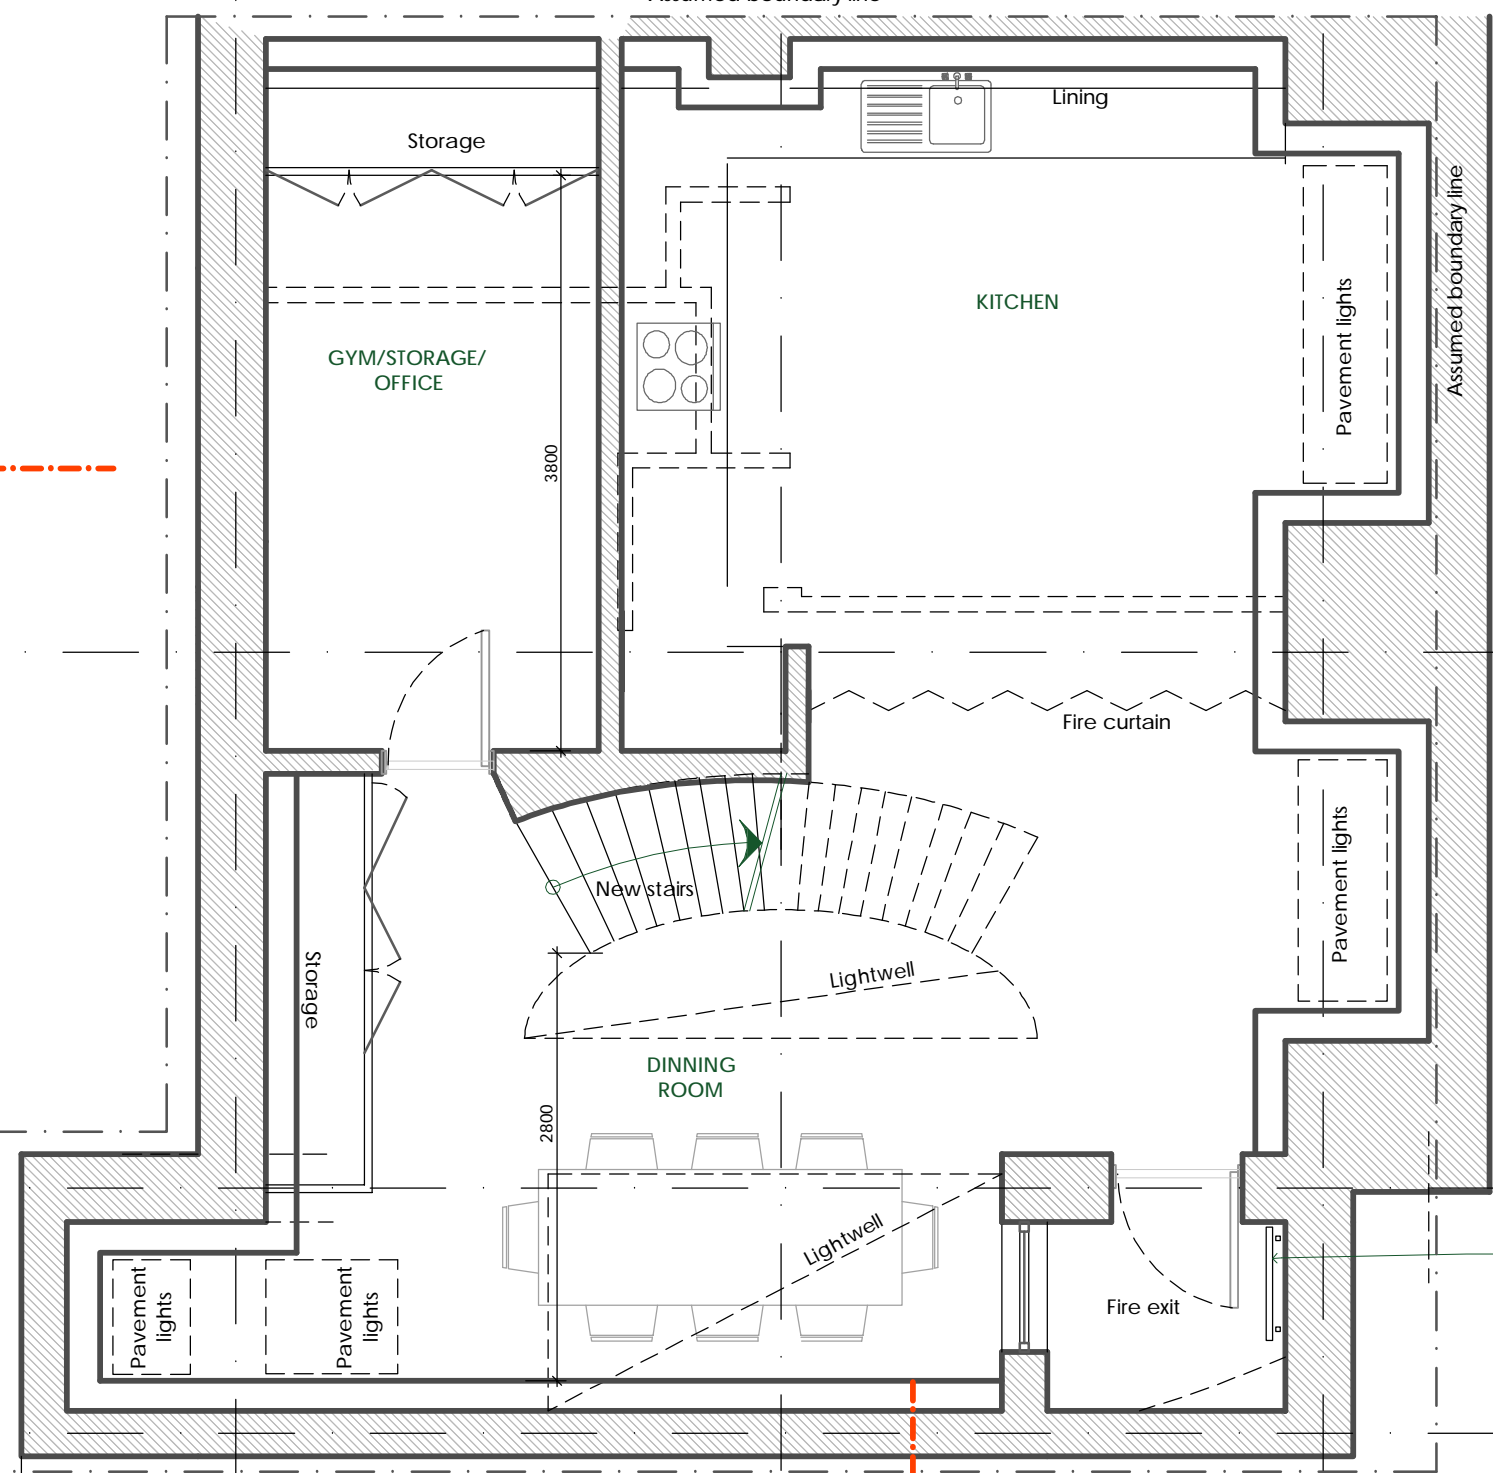

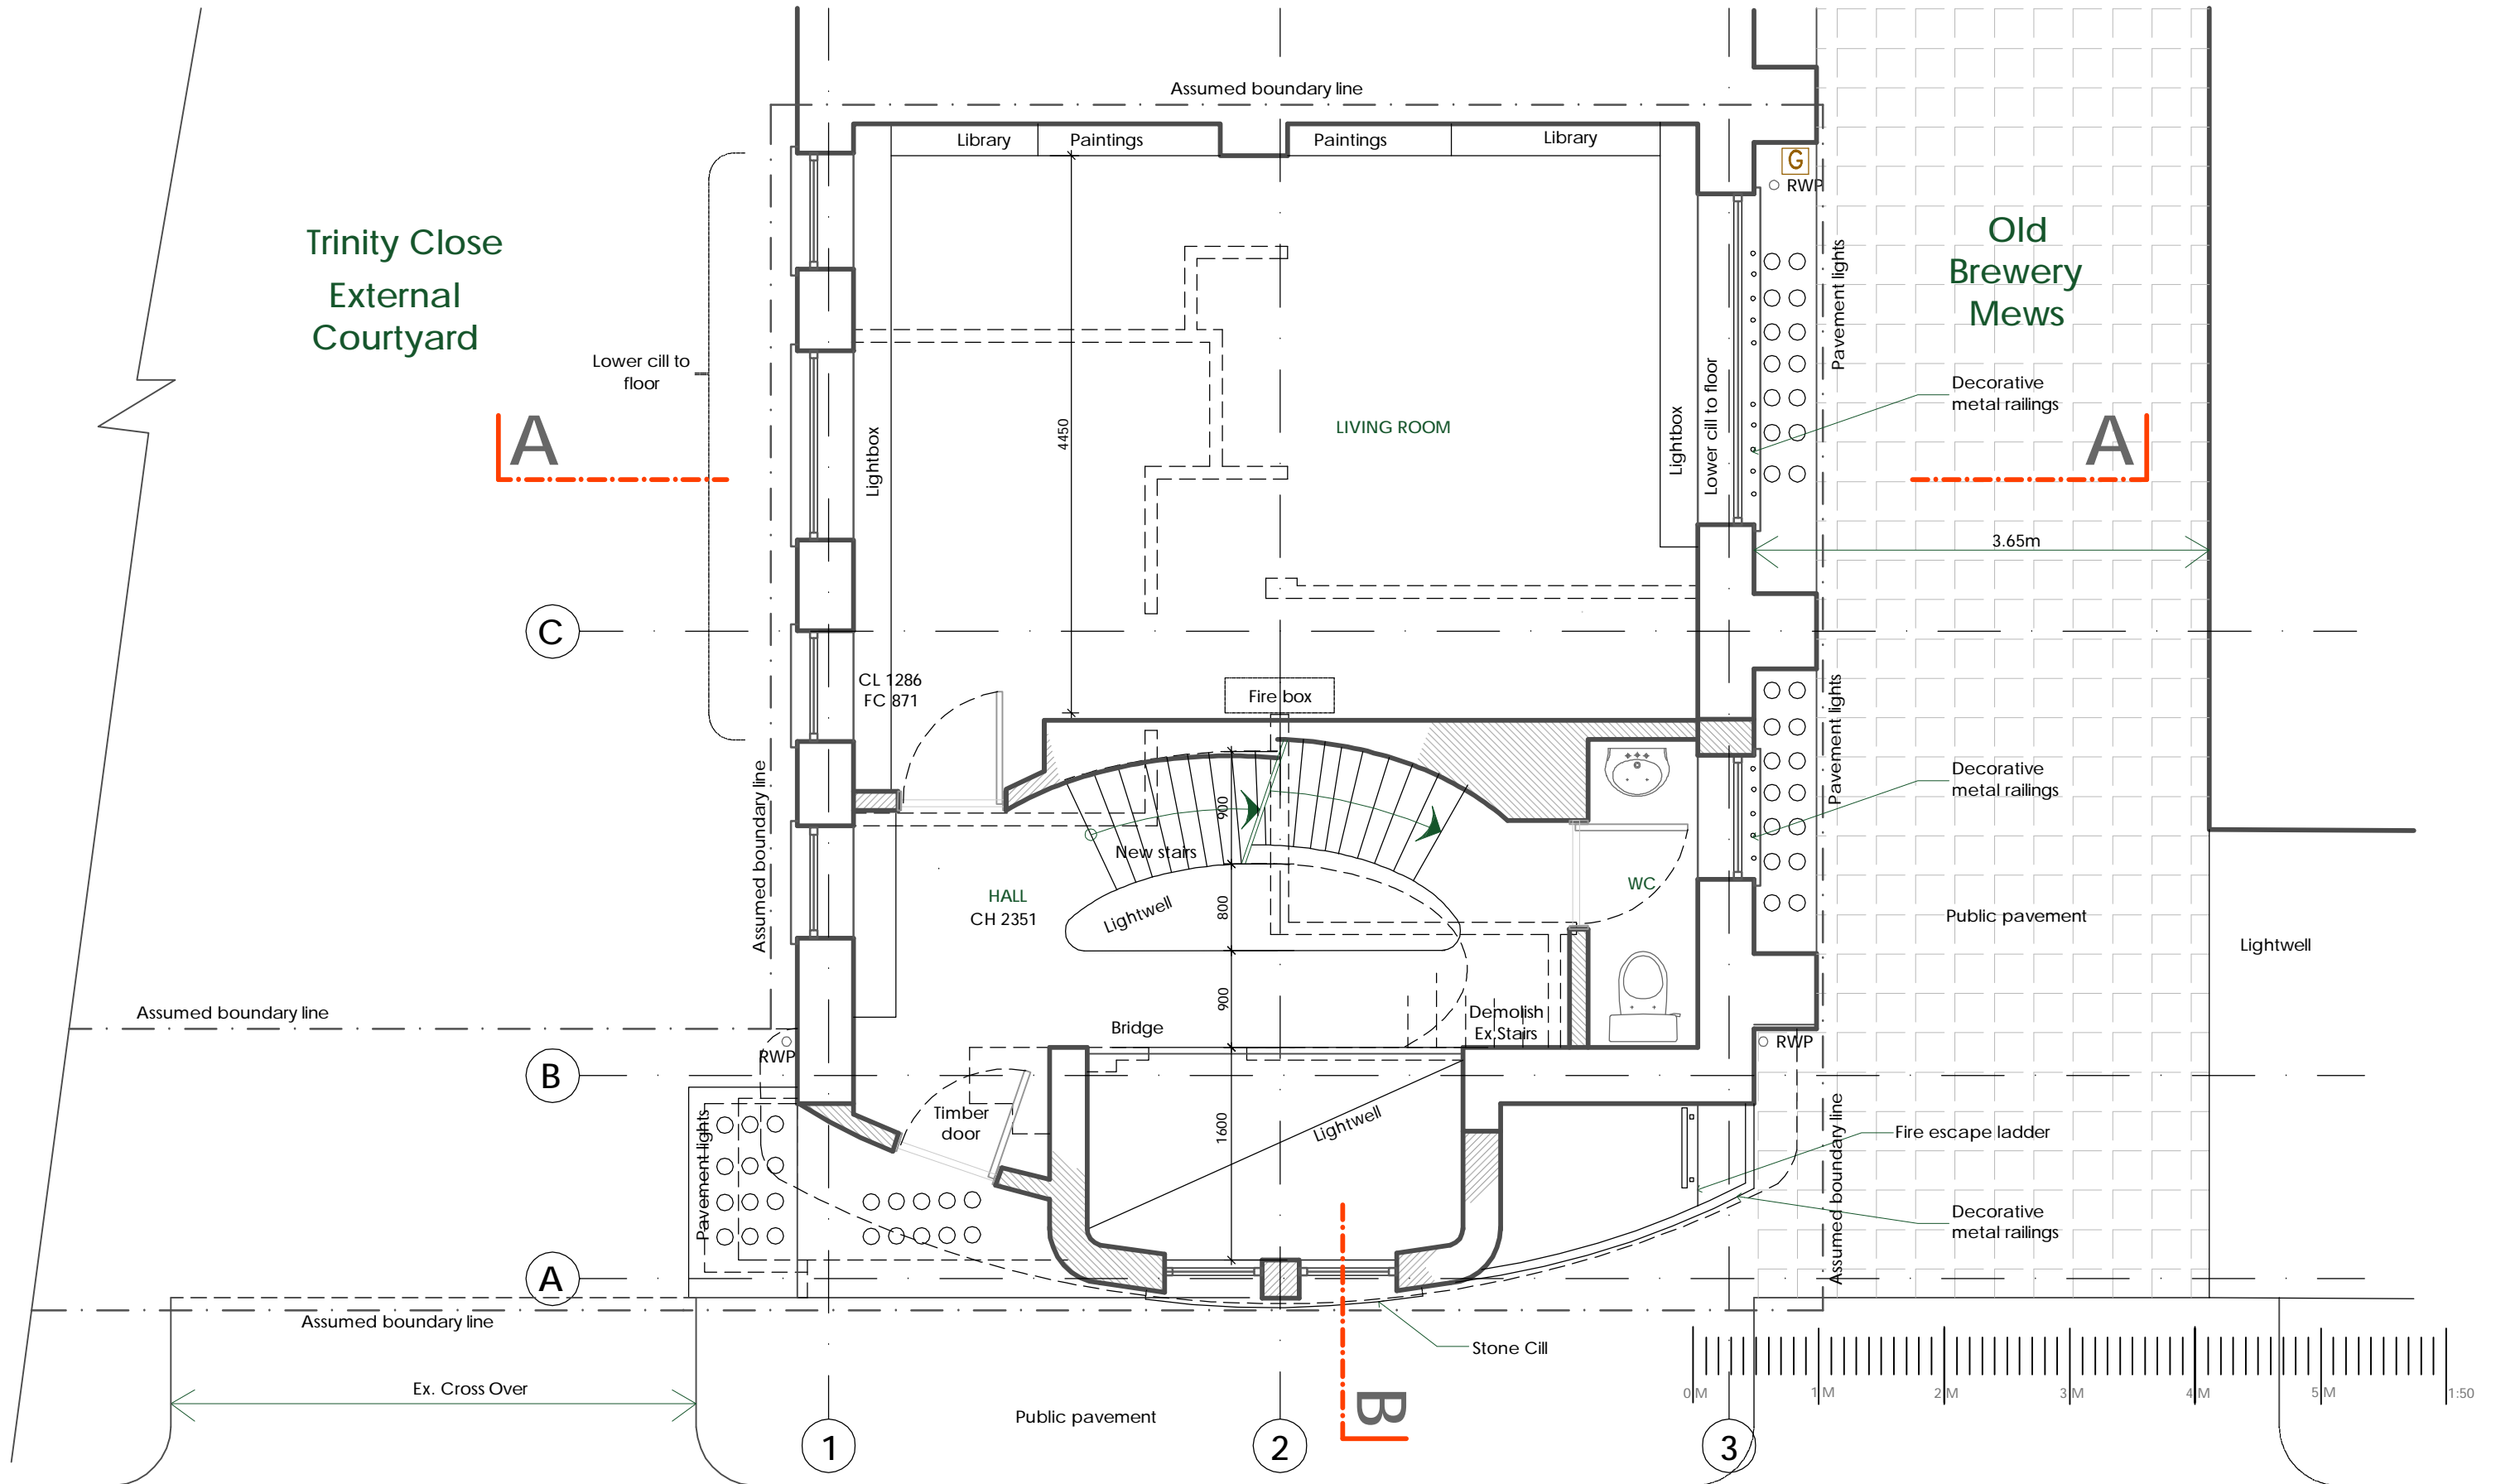

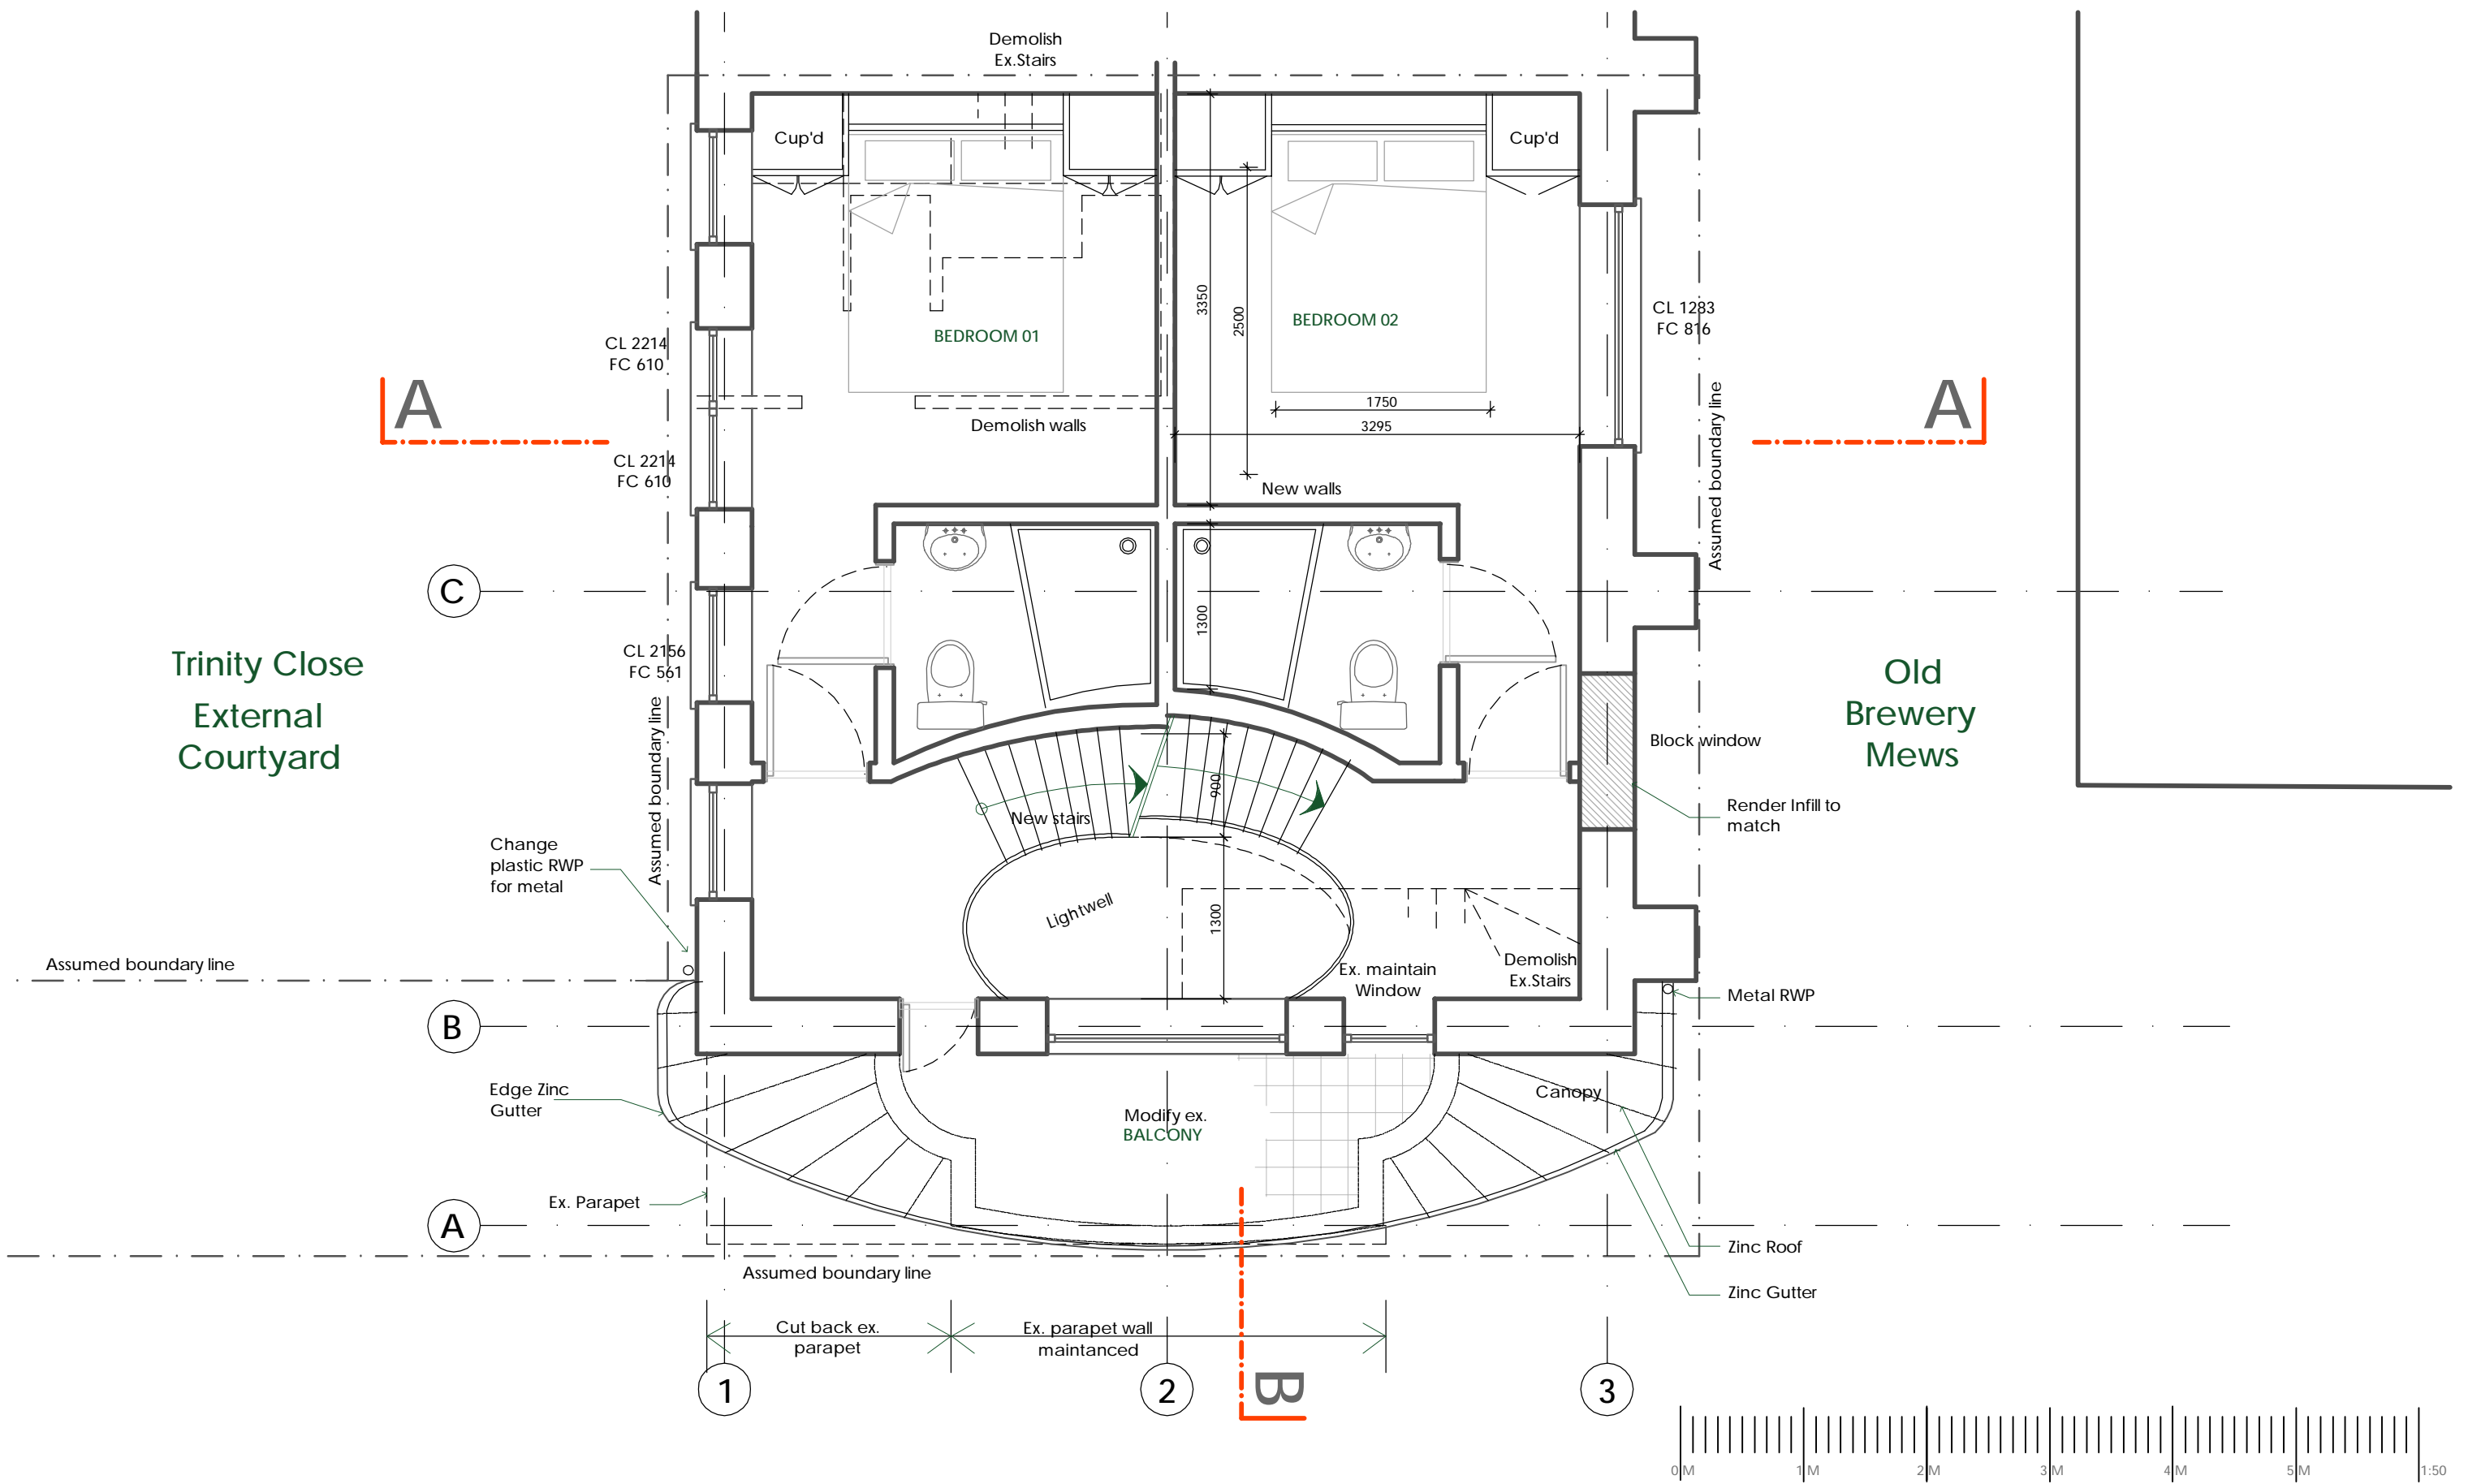

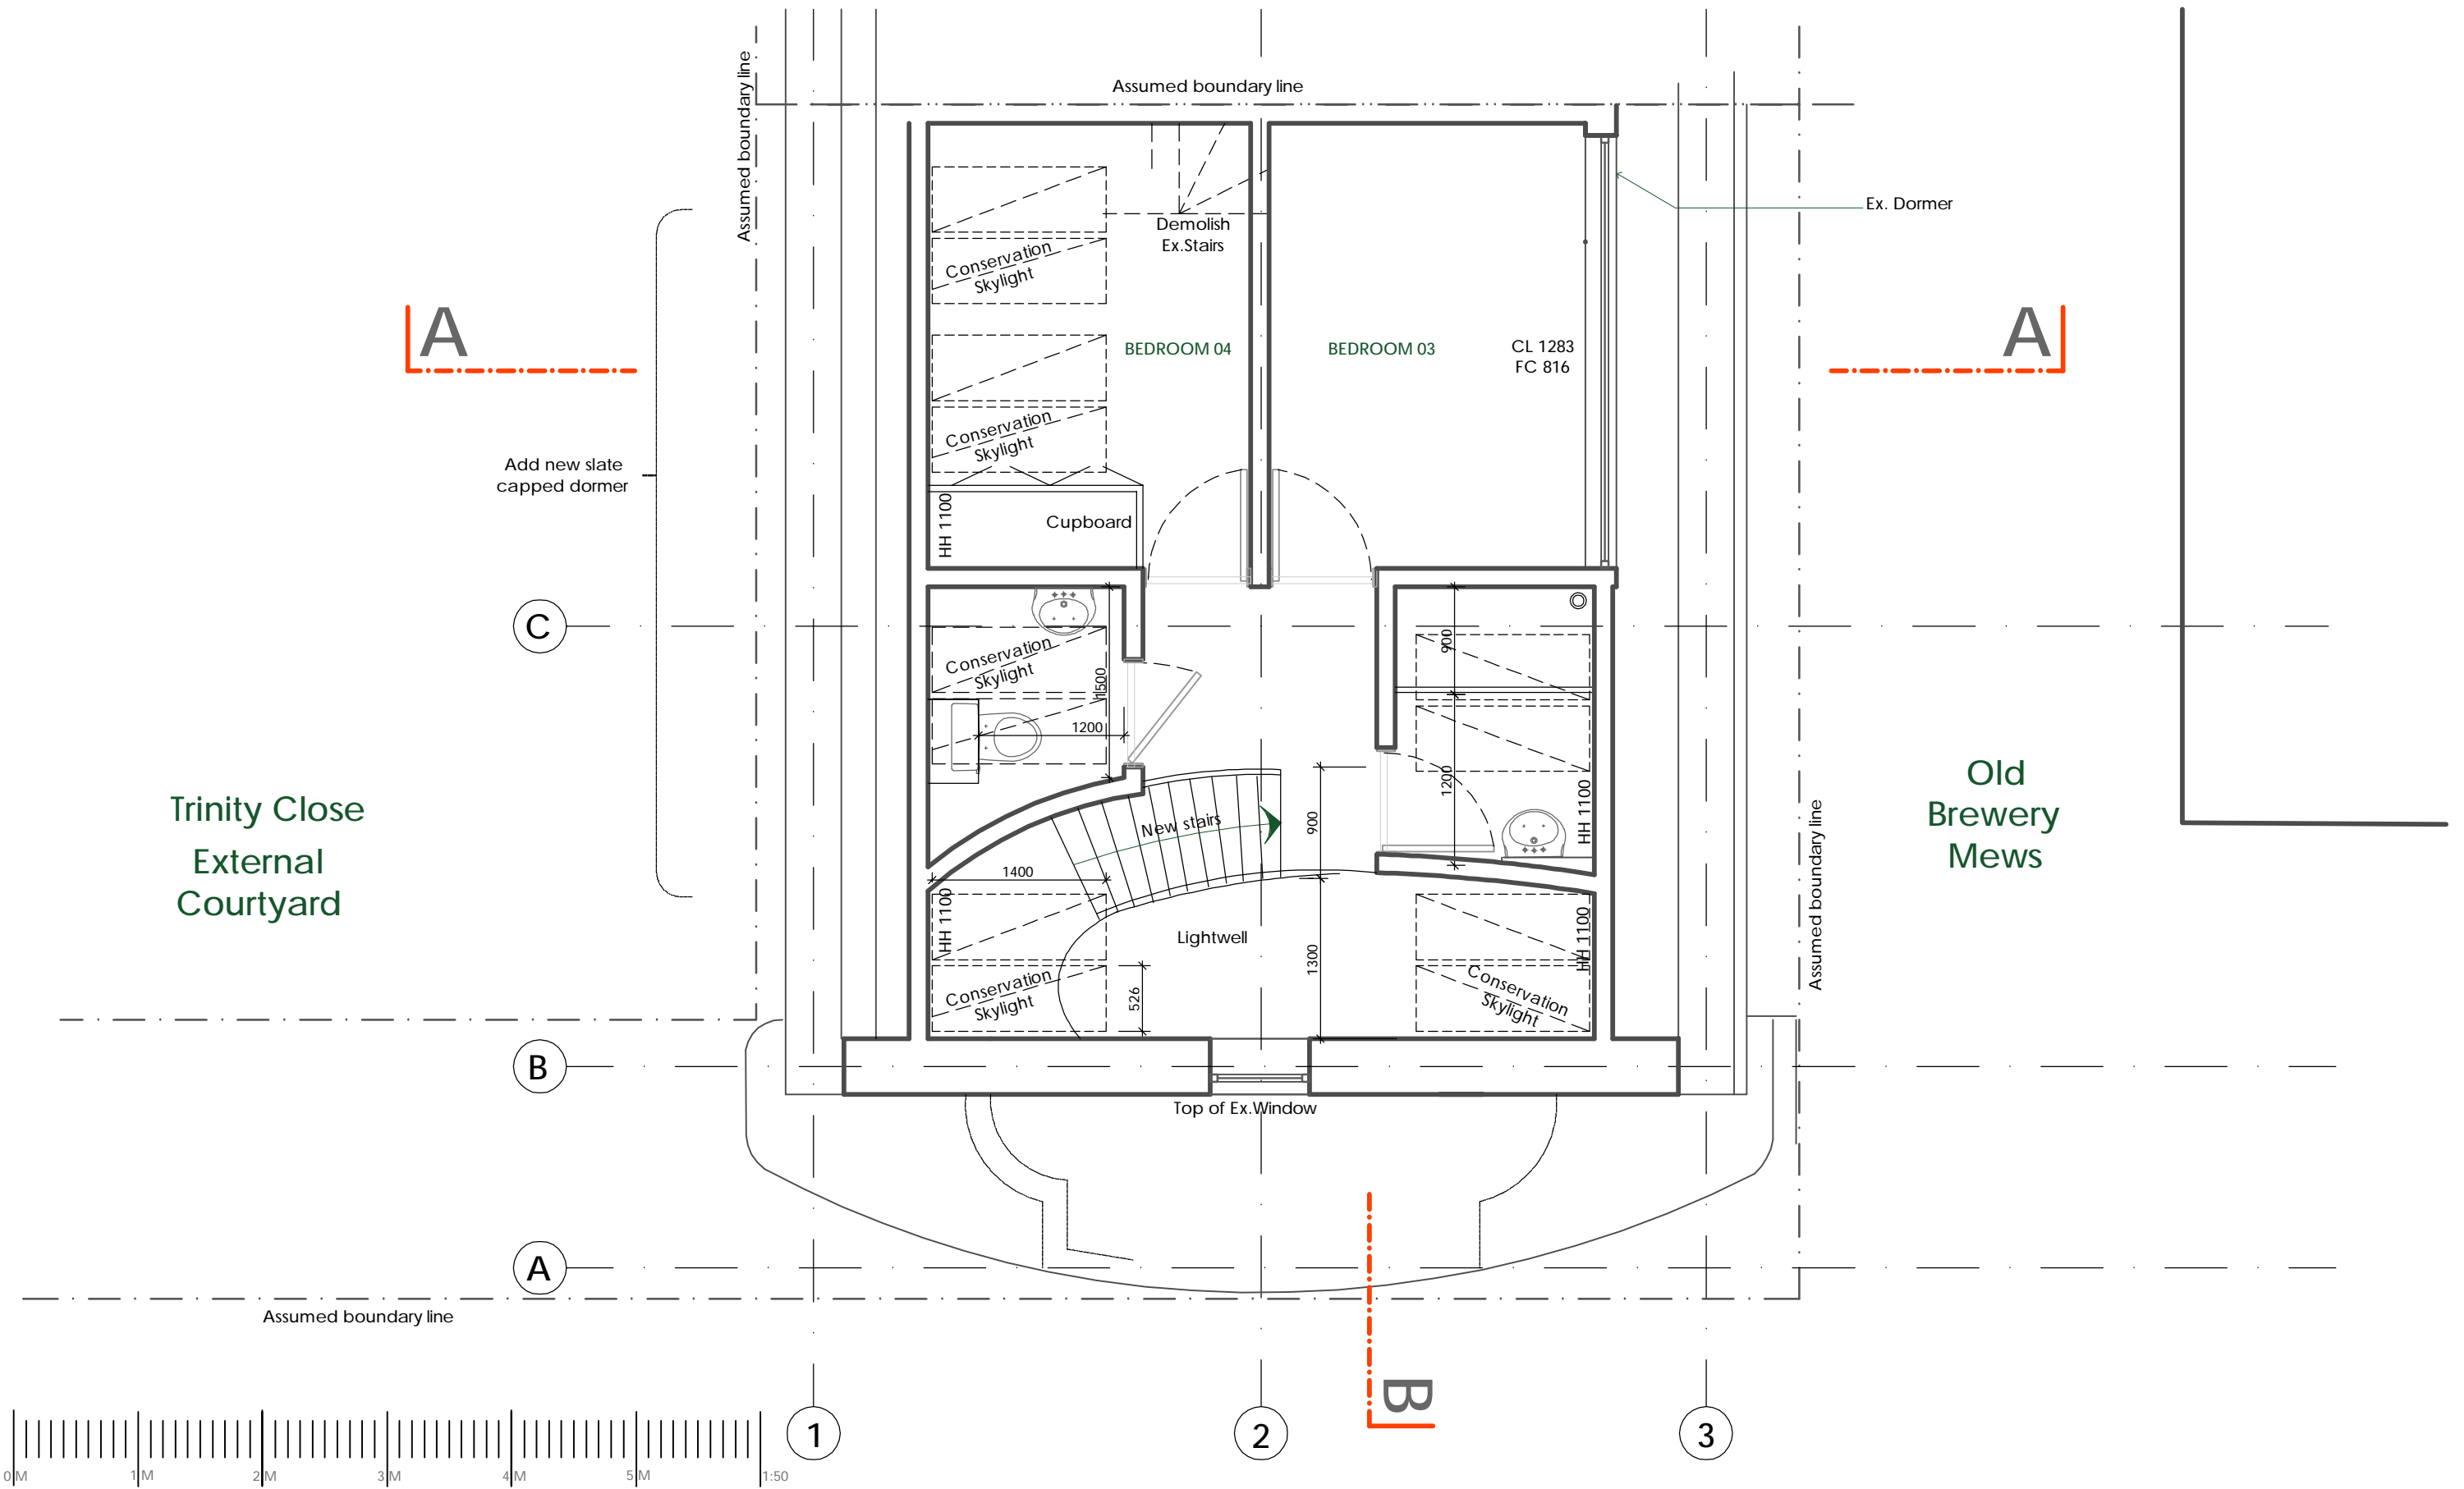



Disclaimer

COPYRIGHT OF THIS DRAWING IS RETAINED BY BUILDING DOCTORS LTD. / DETAILS & OTHER RELEVANT TENDER INFORMATION / ANY DISCREPANCIES BETWEEN THIS DRAWING AND ANY OTHER INFORMATION SHOULD BE REPORTED TO THE PROJECT ARCHITECT. / CONTRACTORS ARE TO VERIFY ALL SITE DIMENSIONS BEFORE MANUFACTURE.

Rev. Notes

ISSUE: 16.09.2011

A: 13.10.2011 Notes added.


B: 27.07.2012 Window note amended

C: 27.09.2012 Dormer added

D: 18.10.2012 Dormer changed

E: 19.10.2012 Raise trellis lower, cills add. zinc RWP+Hopper, opaque glass add, basement lv

F: 21.01.2013 Dormer replaced with conservation skylights

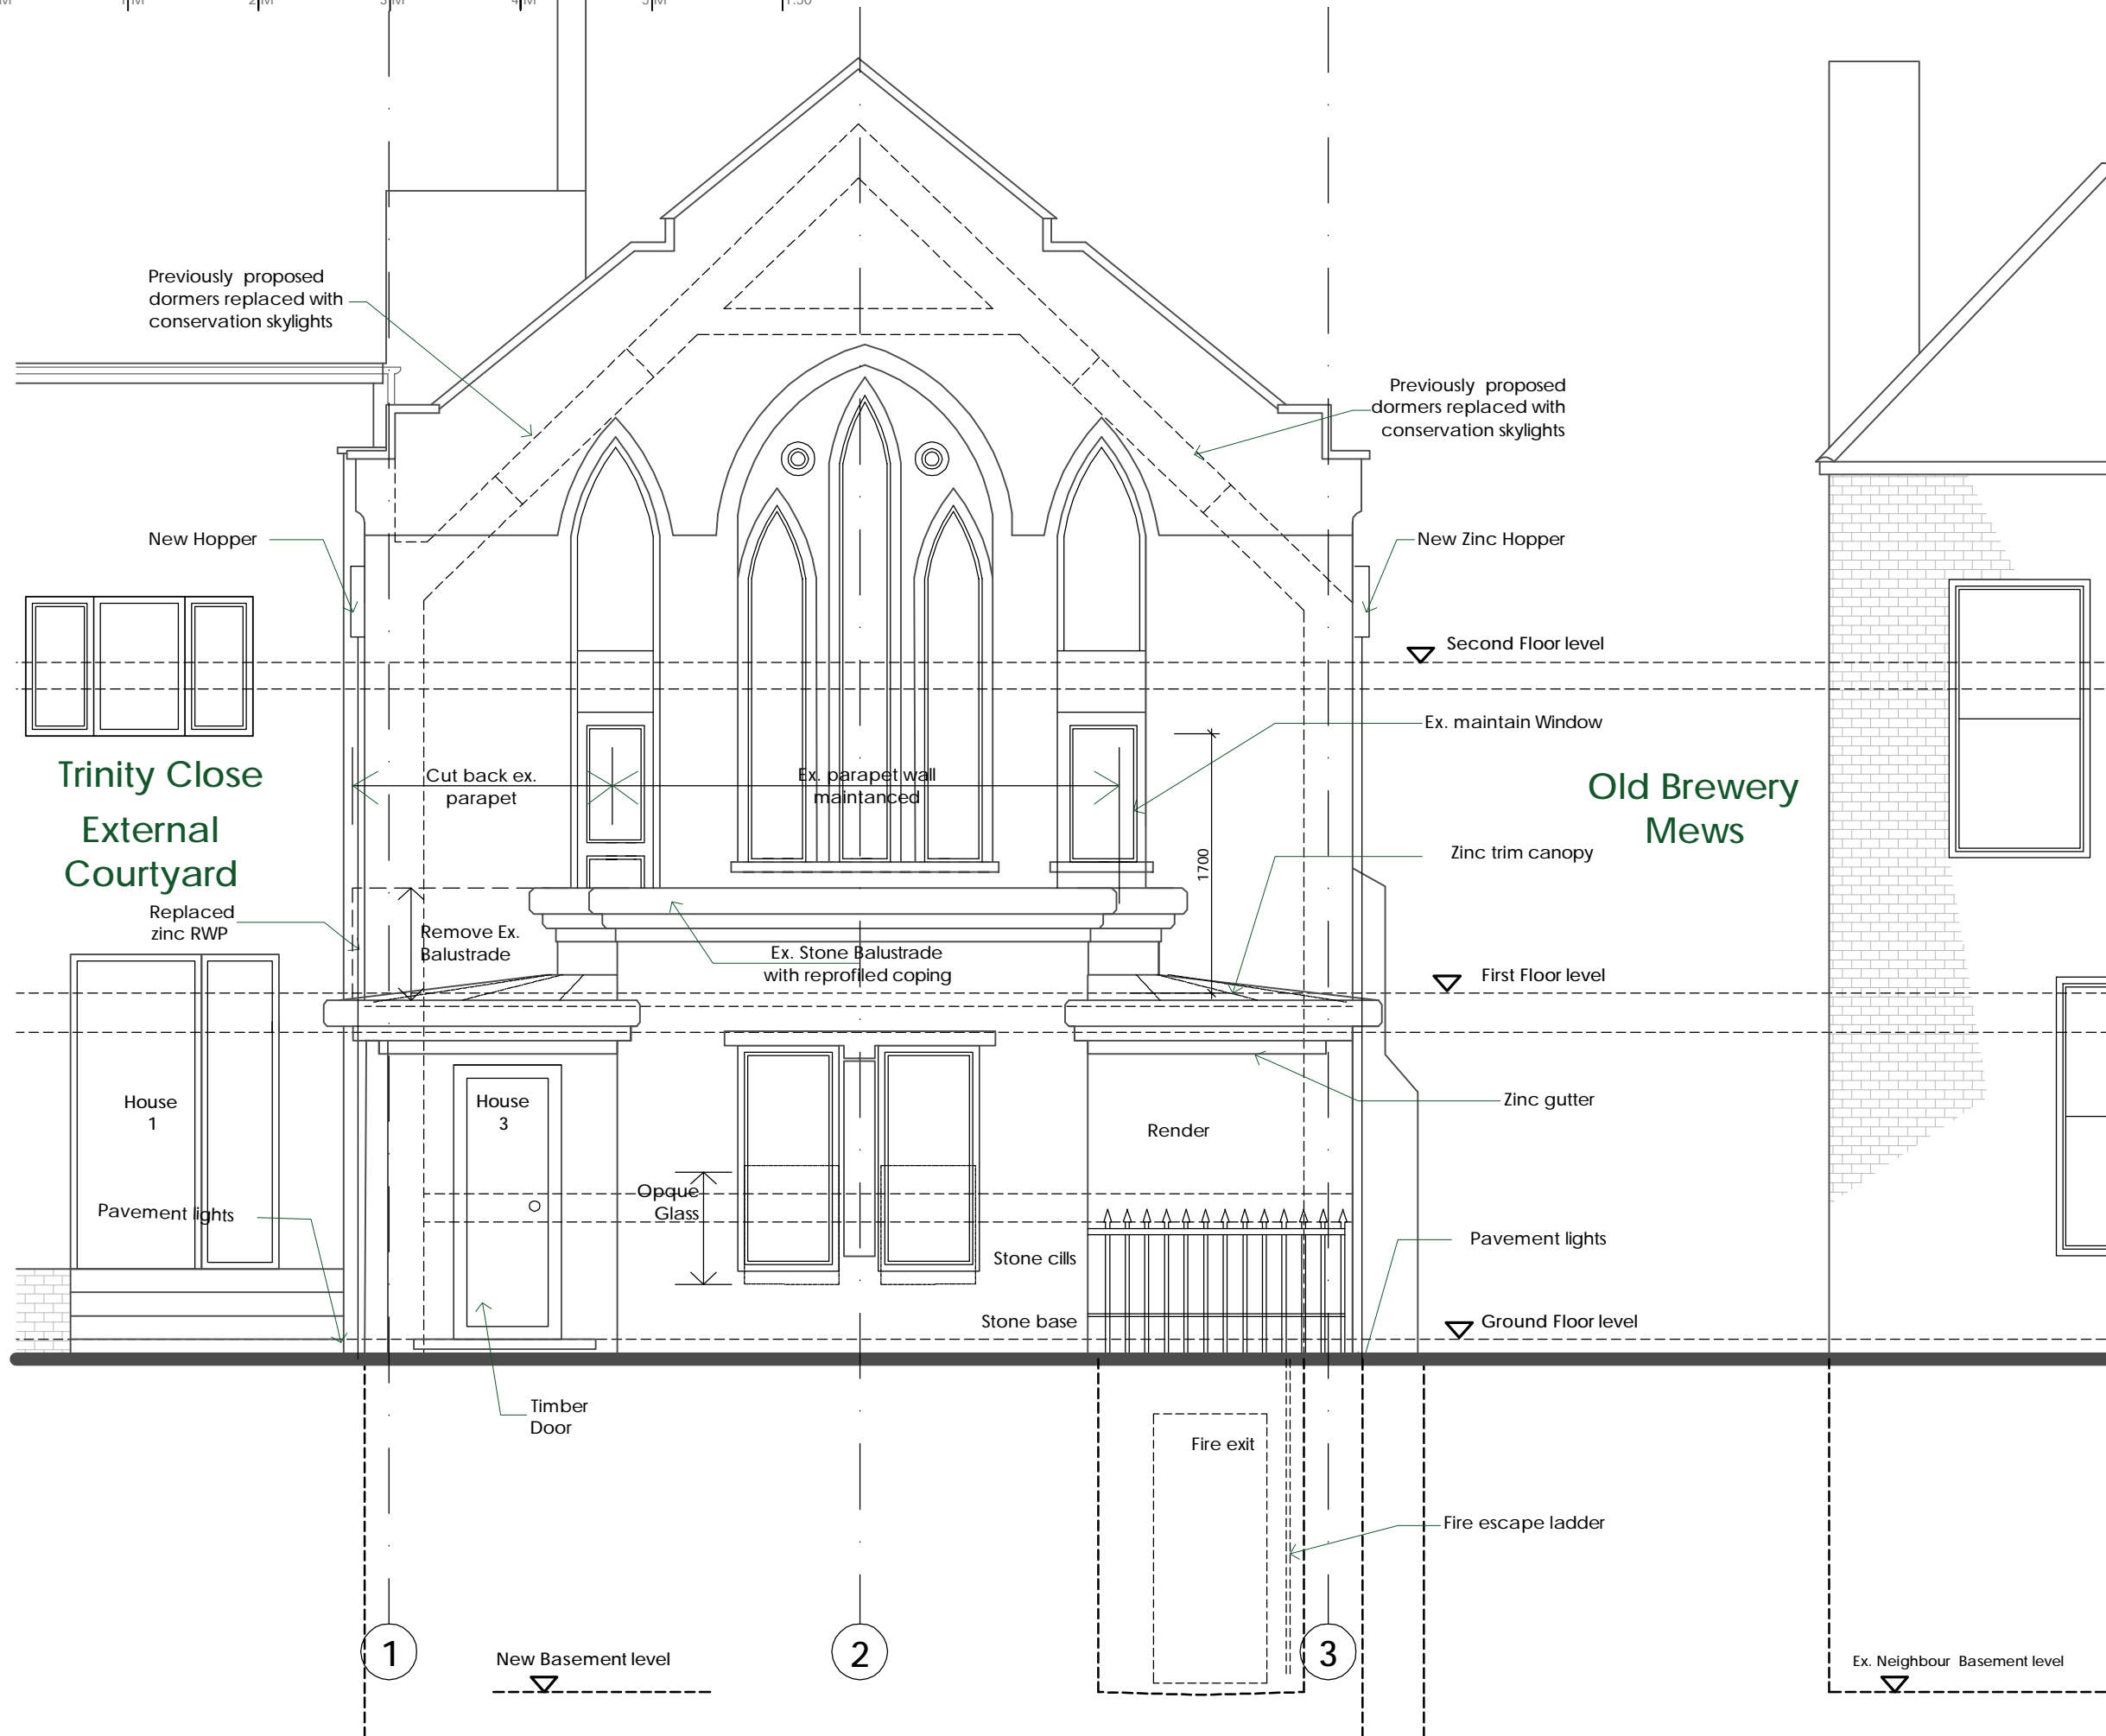

Trinity Close
External
Courtyard

Old Brewery
Mews

Mr. Bradbury Client

3, Trinity, Willoughby Road, Address
Hampstead Council

Stage A

Trinity Project
Name


Proposed Front Elevation

PE01F No. & Rev.

1:50@A3 Scale

NC Author

C:\Building Doctor\Projects Live\622 - Trinity C:\Drawings\622 Trinity
C:\s.dwg .dwg File

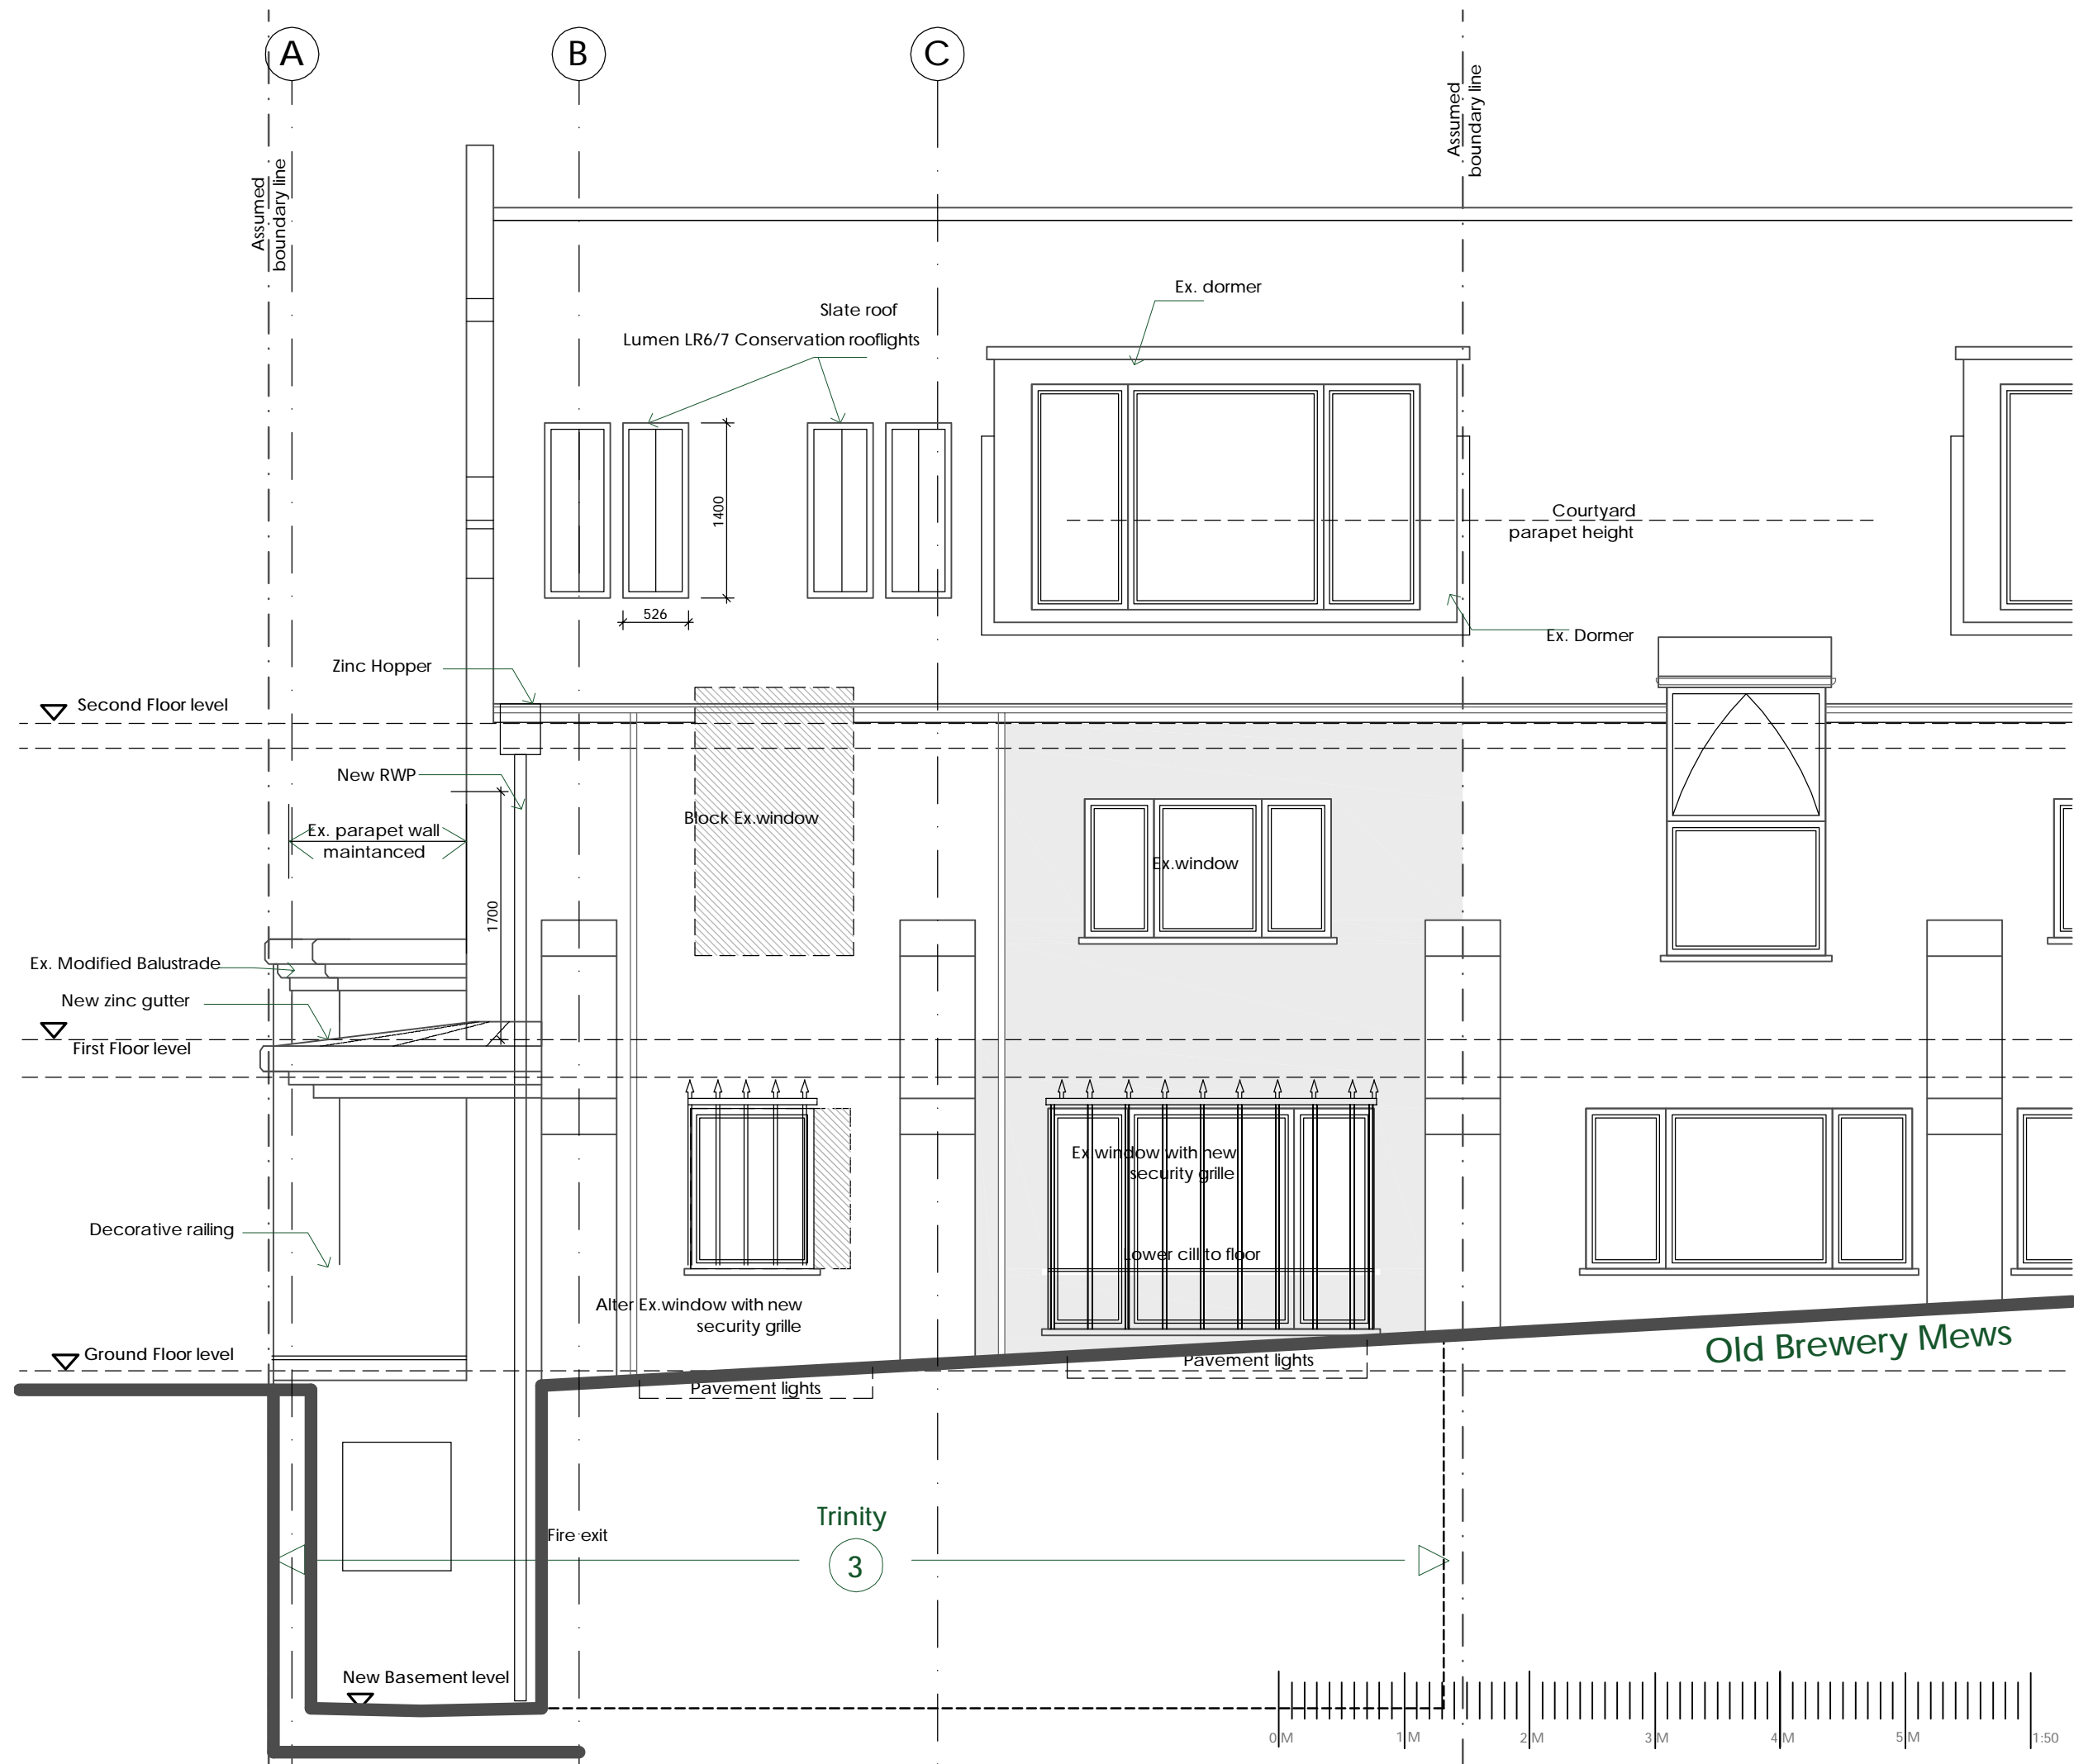

Mr. Bradbury Client
3, Trinity, Willoughby Road, Address
Hampstead Council

Stage A
Trinity Project
Proposed Side Elevation Name

PE02D No. & Rev.
1:50@A3 Scale
NC Author

Disclaimer

COPYRIGHT OF THIS DRAWING IS RETAINED BY BUILDING DOCTORS LTD. / DETAILS & OTHER RELEVANT TENDER INFORMATION / ANY DISCREPANCIES BETWEEN THIS DRAWING AND ANY OTHER INFORMATION SHOULD BE REPORTED TO THE PROJECT ARCHITECT. / CONTRACTORS ARE TO VERIFY ALL SITE DIMENSIONS BEFORE MANUFACTURE.


Rev. Notes

ISSUE: 16.09.2011

A: 13.10.2011 Velux added

B: 27.09.2012 Dormer added

C: 21.01.2013 Dormer replaced with conservation skylights

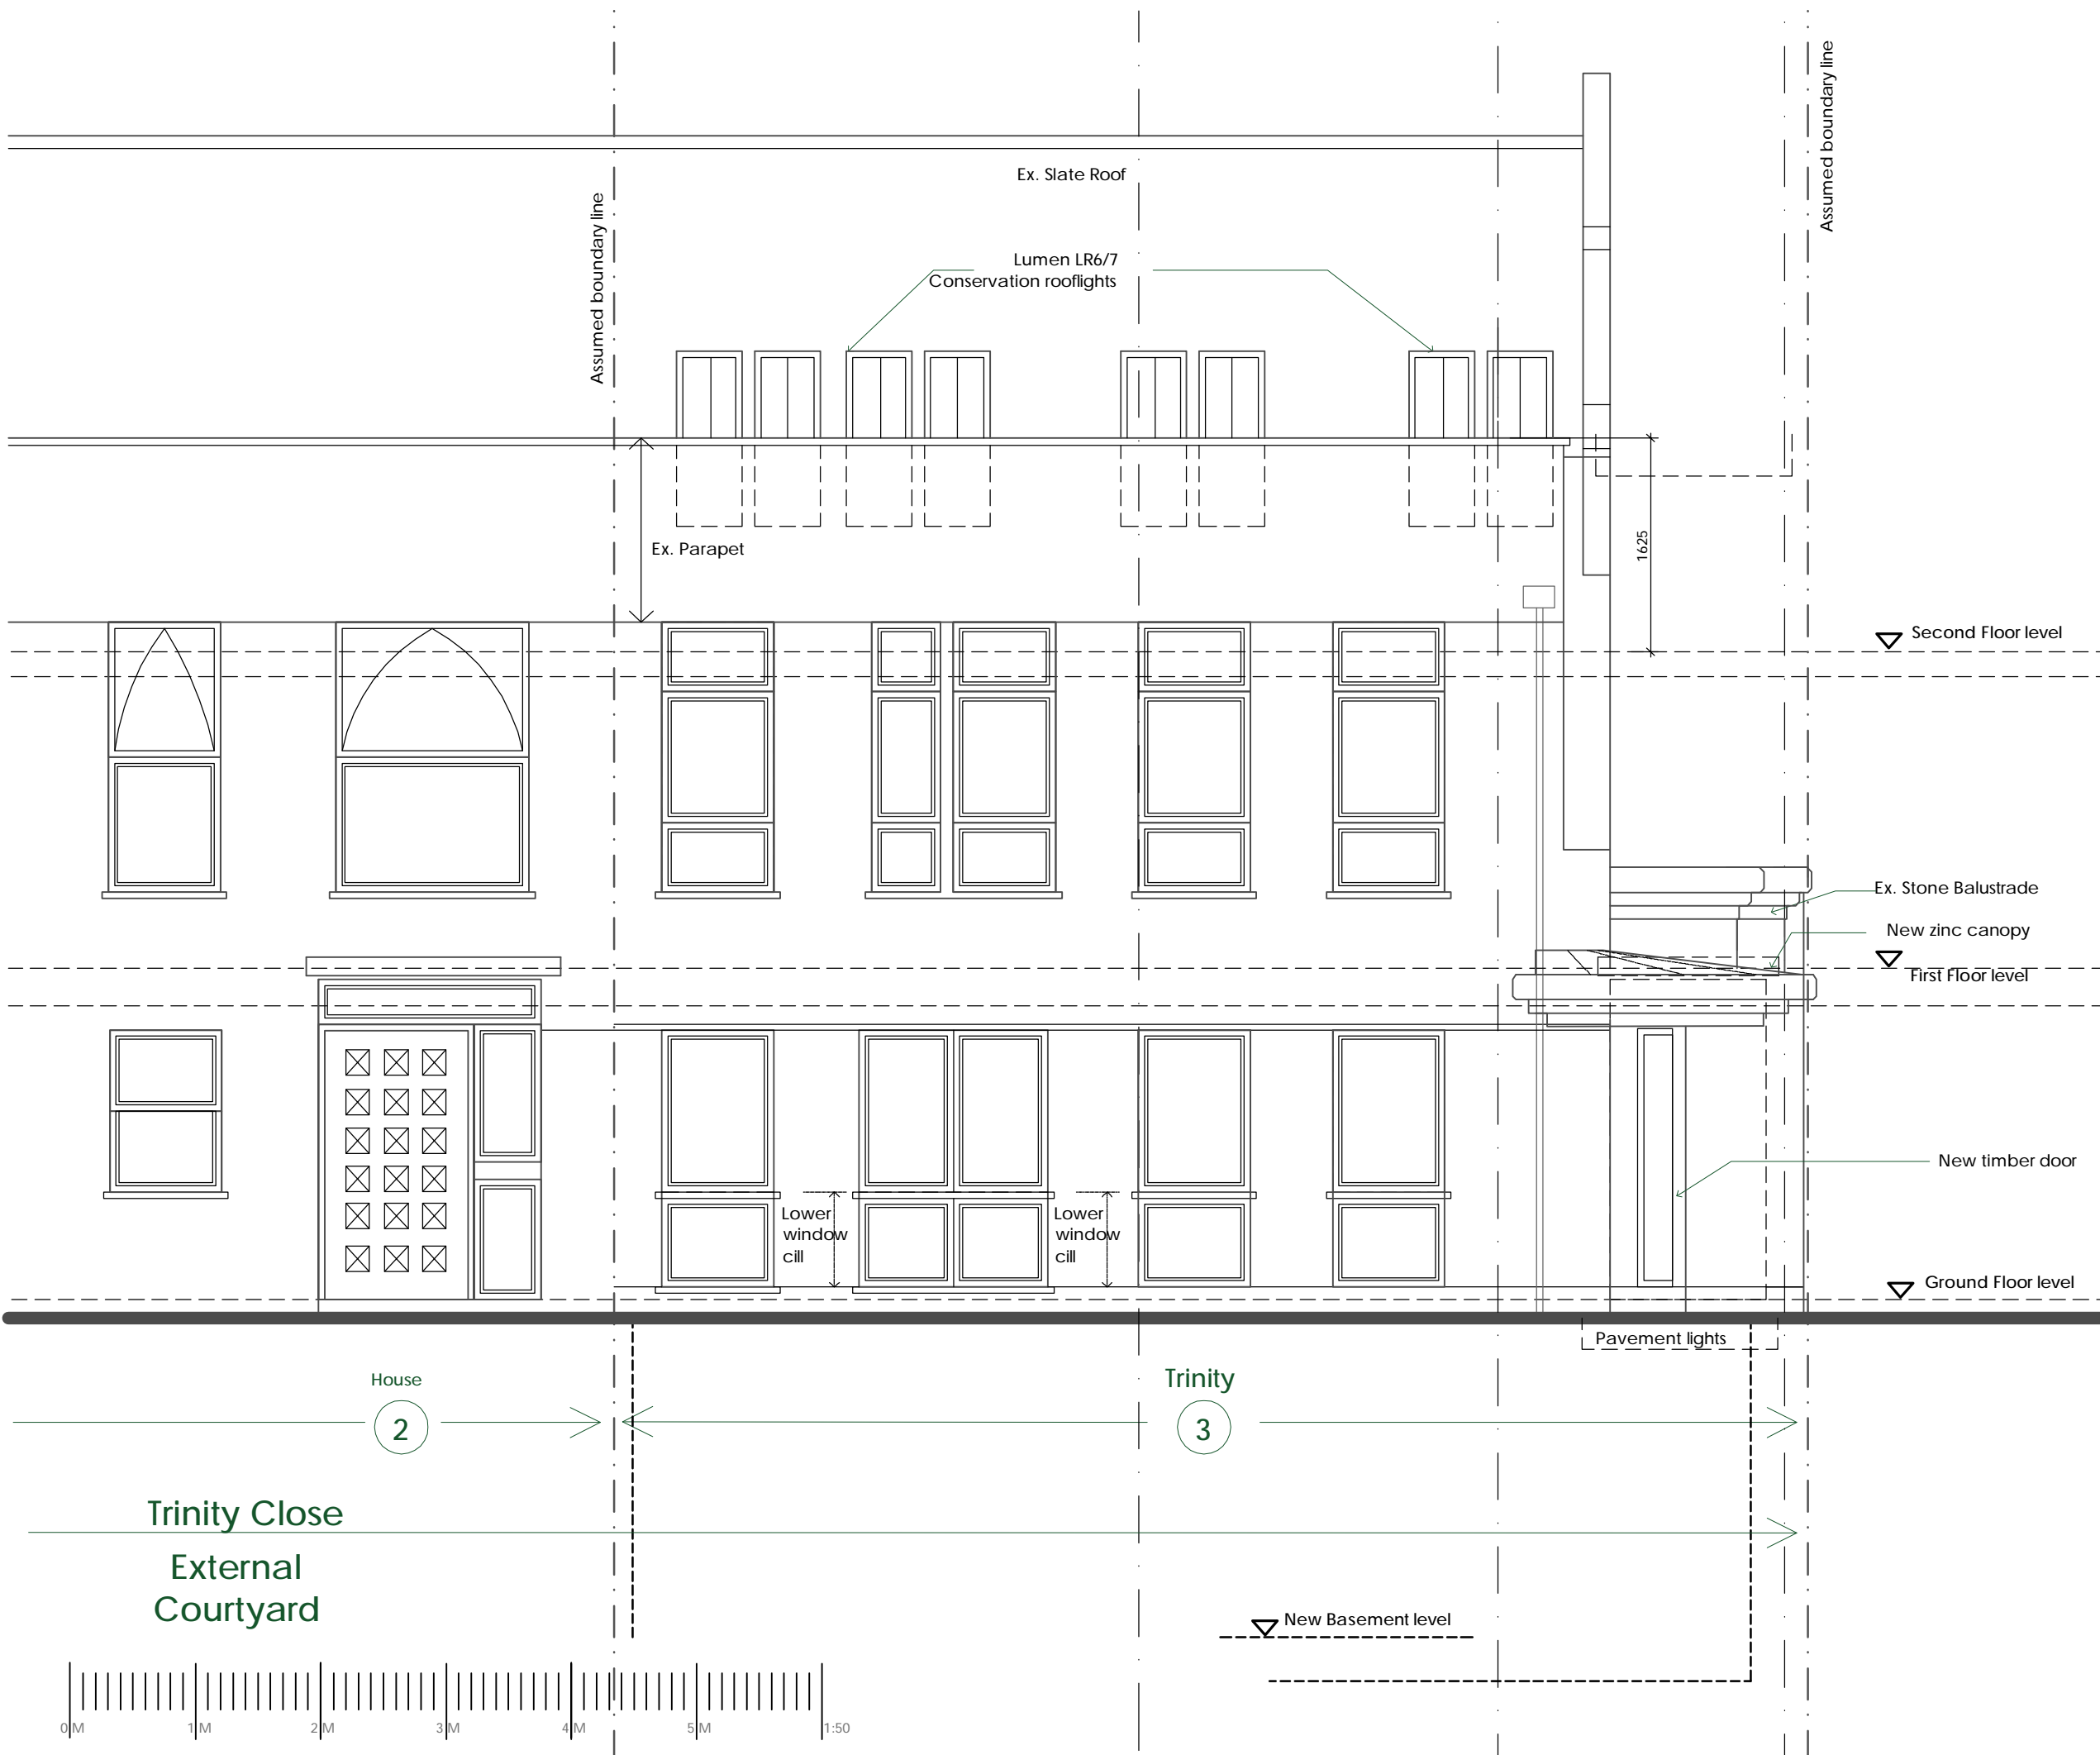

Mr. Bradbury Client
3, Trinity, Willoughby Road, Hampstead Address
Council

Stage A Project
Trinity Name

Proposed Side Elevation


PE03C No. & Rev.
1:50@A3 Scale
NC Author

Disclaimer

COPYRIGHT OF THIS DRAWING IS RETAINED BY BUILDING DOCTORS LTD. / DETAILS & OTHER RELEVANT TENDER INFORMATION / ANY DISCREPANCIES BETWEEN THIS DRAWING AND ANY OTHER INFORMATION SHOULD BE REPORTED TO THE PROJECT ARCHITECT. / CONTRACTORS ARE TO VERIFY ALL SITE DIMENSIONS BEFORE MANUFACTURE.

Rev. Notes

ISSUE: 24.04.2012
A: 27.09.2012 Dormer added
B: 23.10.2012 Dormer modified
C:21.01.2013 Dormers replaced with conservation skylights

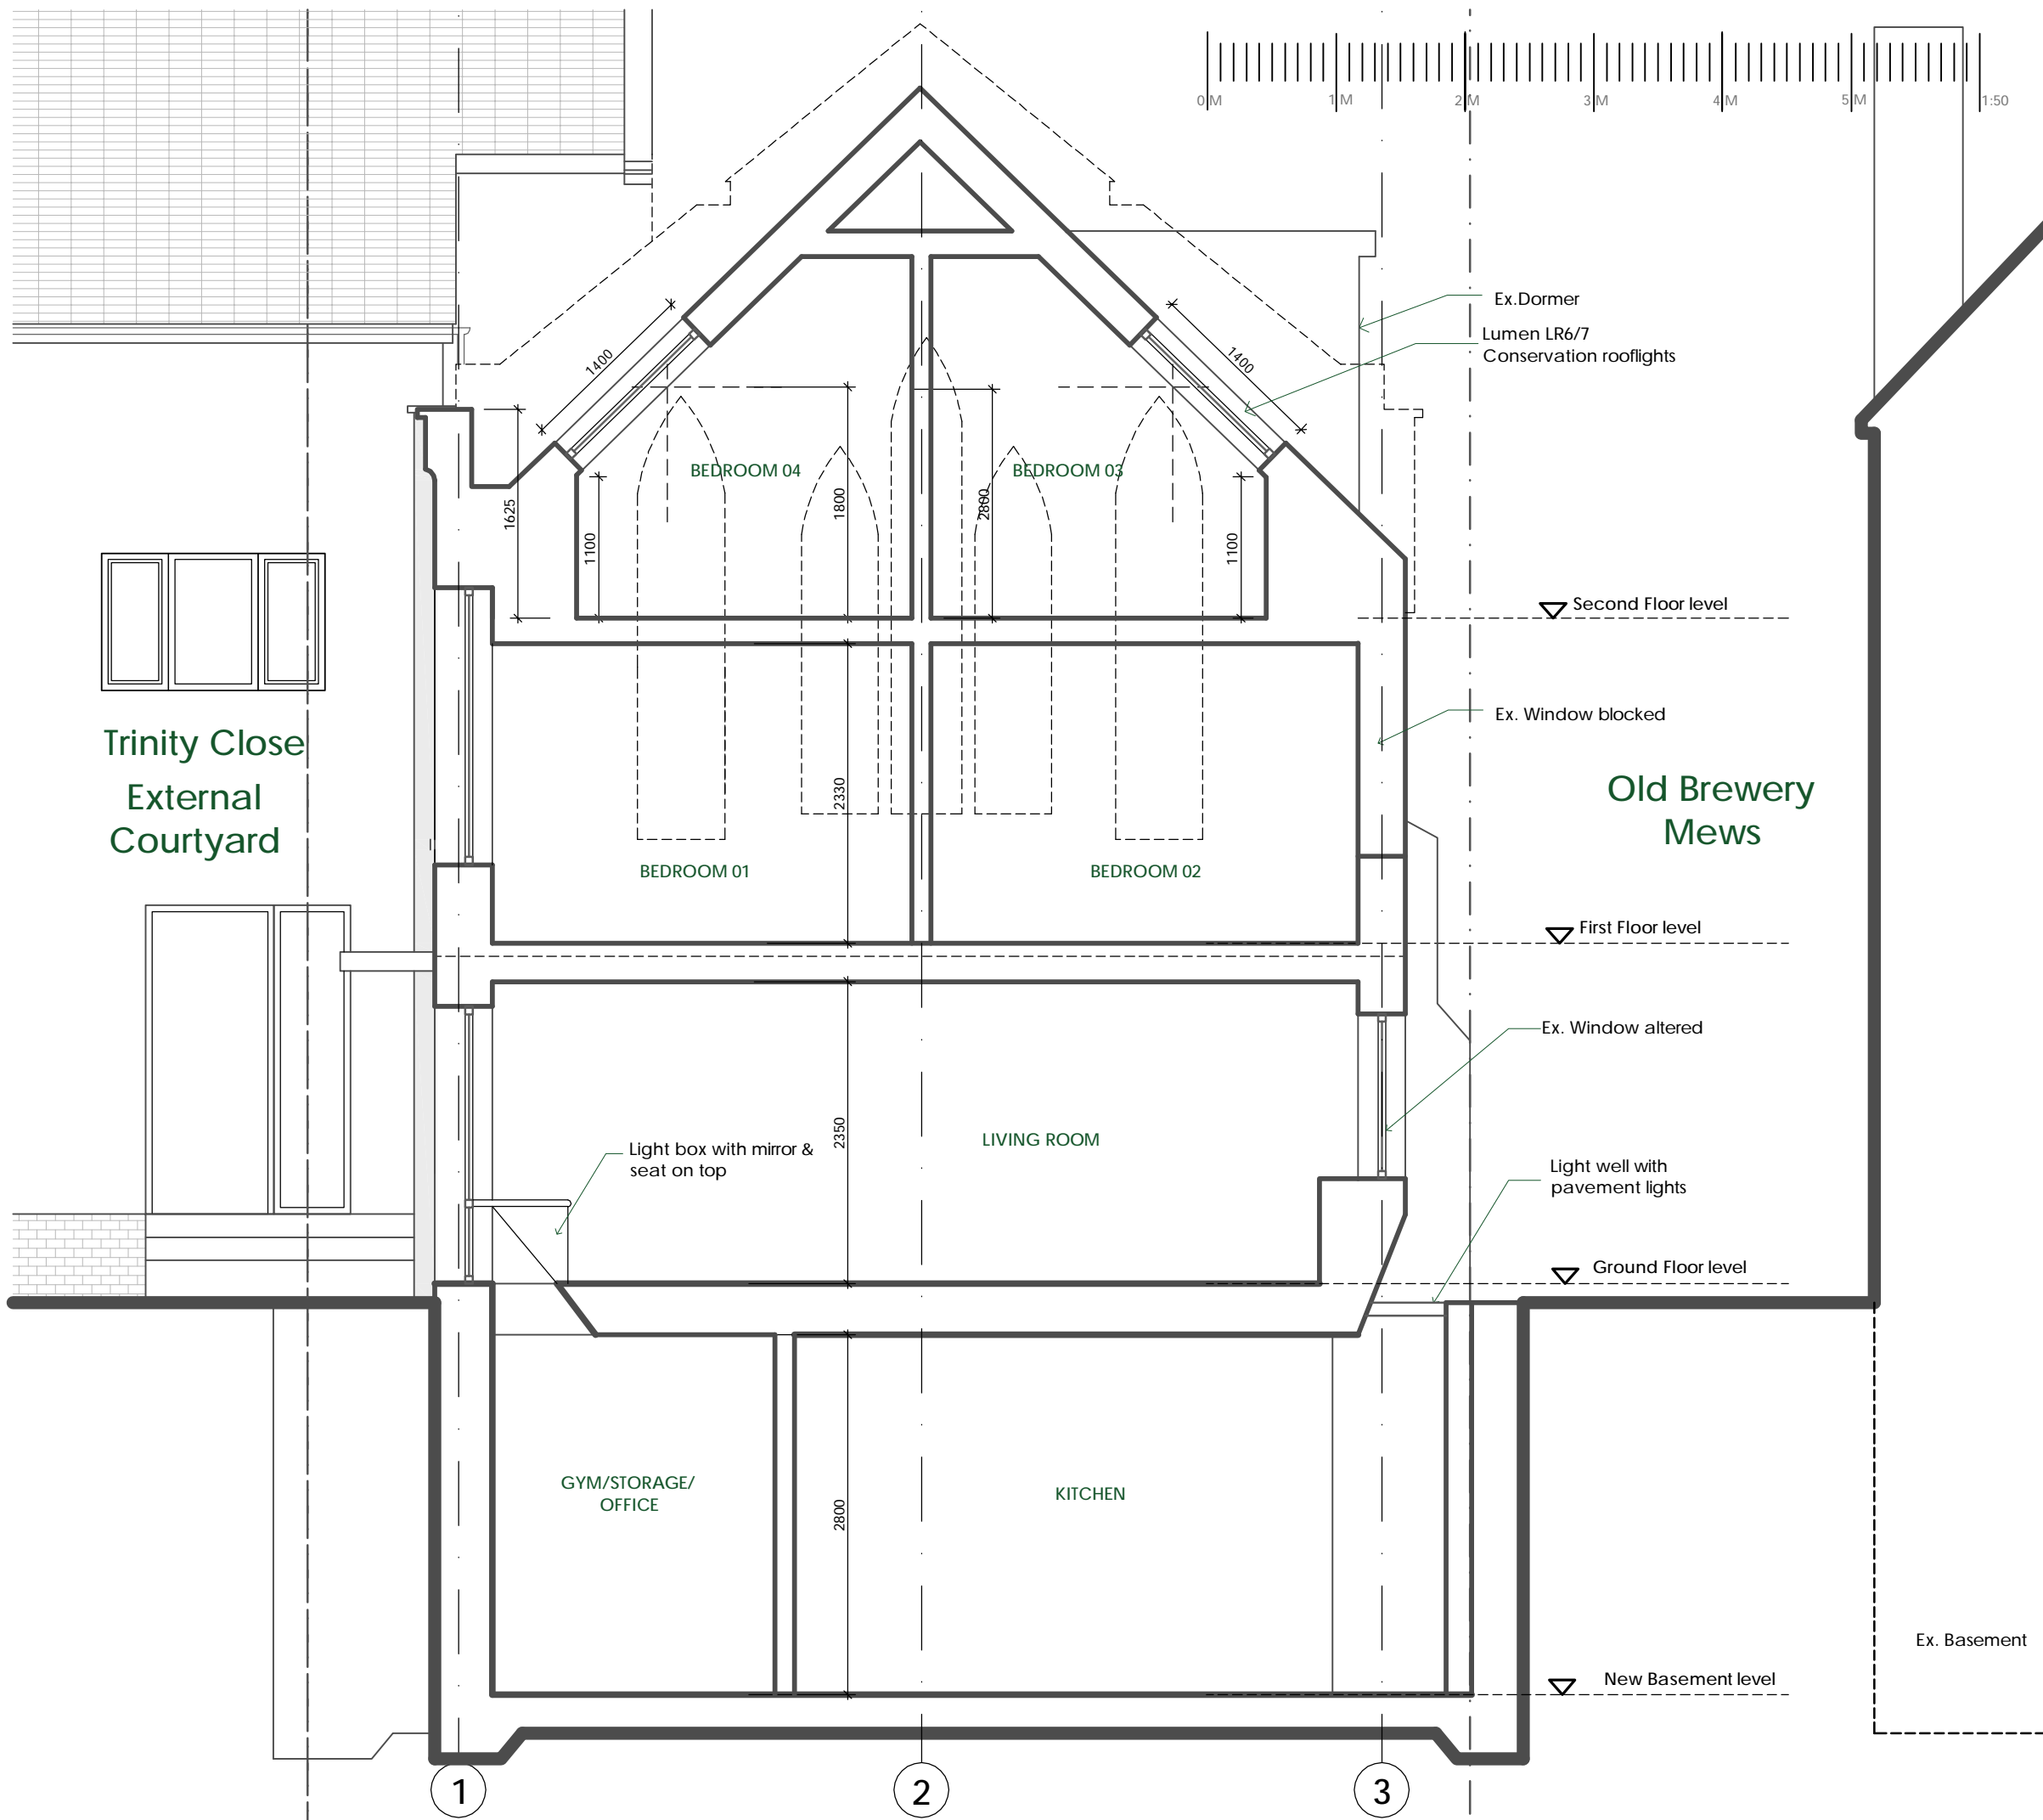

Mr. Bradbury Client

3, Trinity, Willoughby Road, Address

Hampstead Council

Stage A

Trinity Project

AA Proposed Section Name


PS01C No. & Rev.

1:50@A3 Scale

NC Author

C:\Building Doctor\Projects Live\622 - Trinity C:\Drawings\622 Trinity C:\s.dwg .dwg File

WILLOUGHBY ROAD

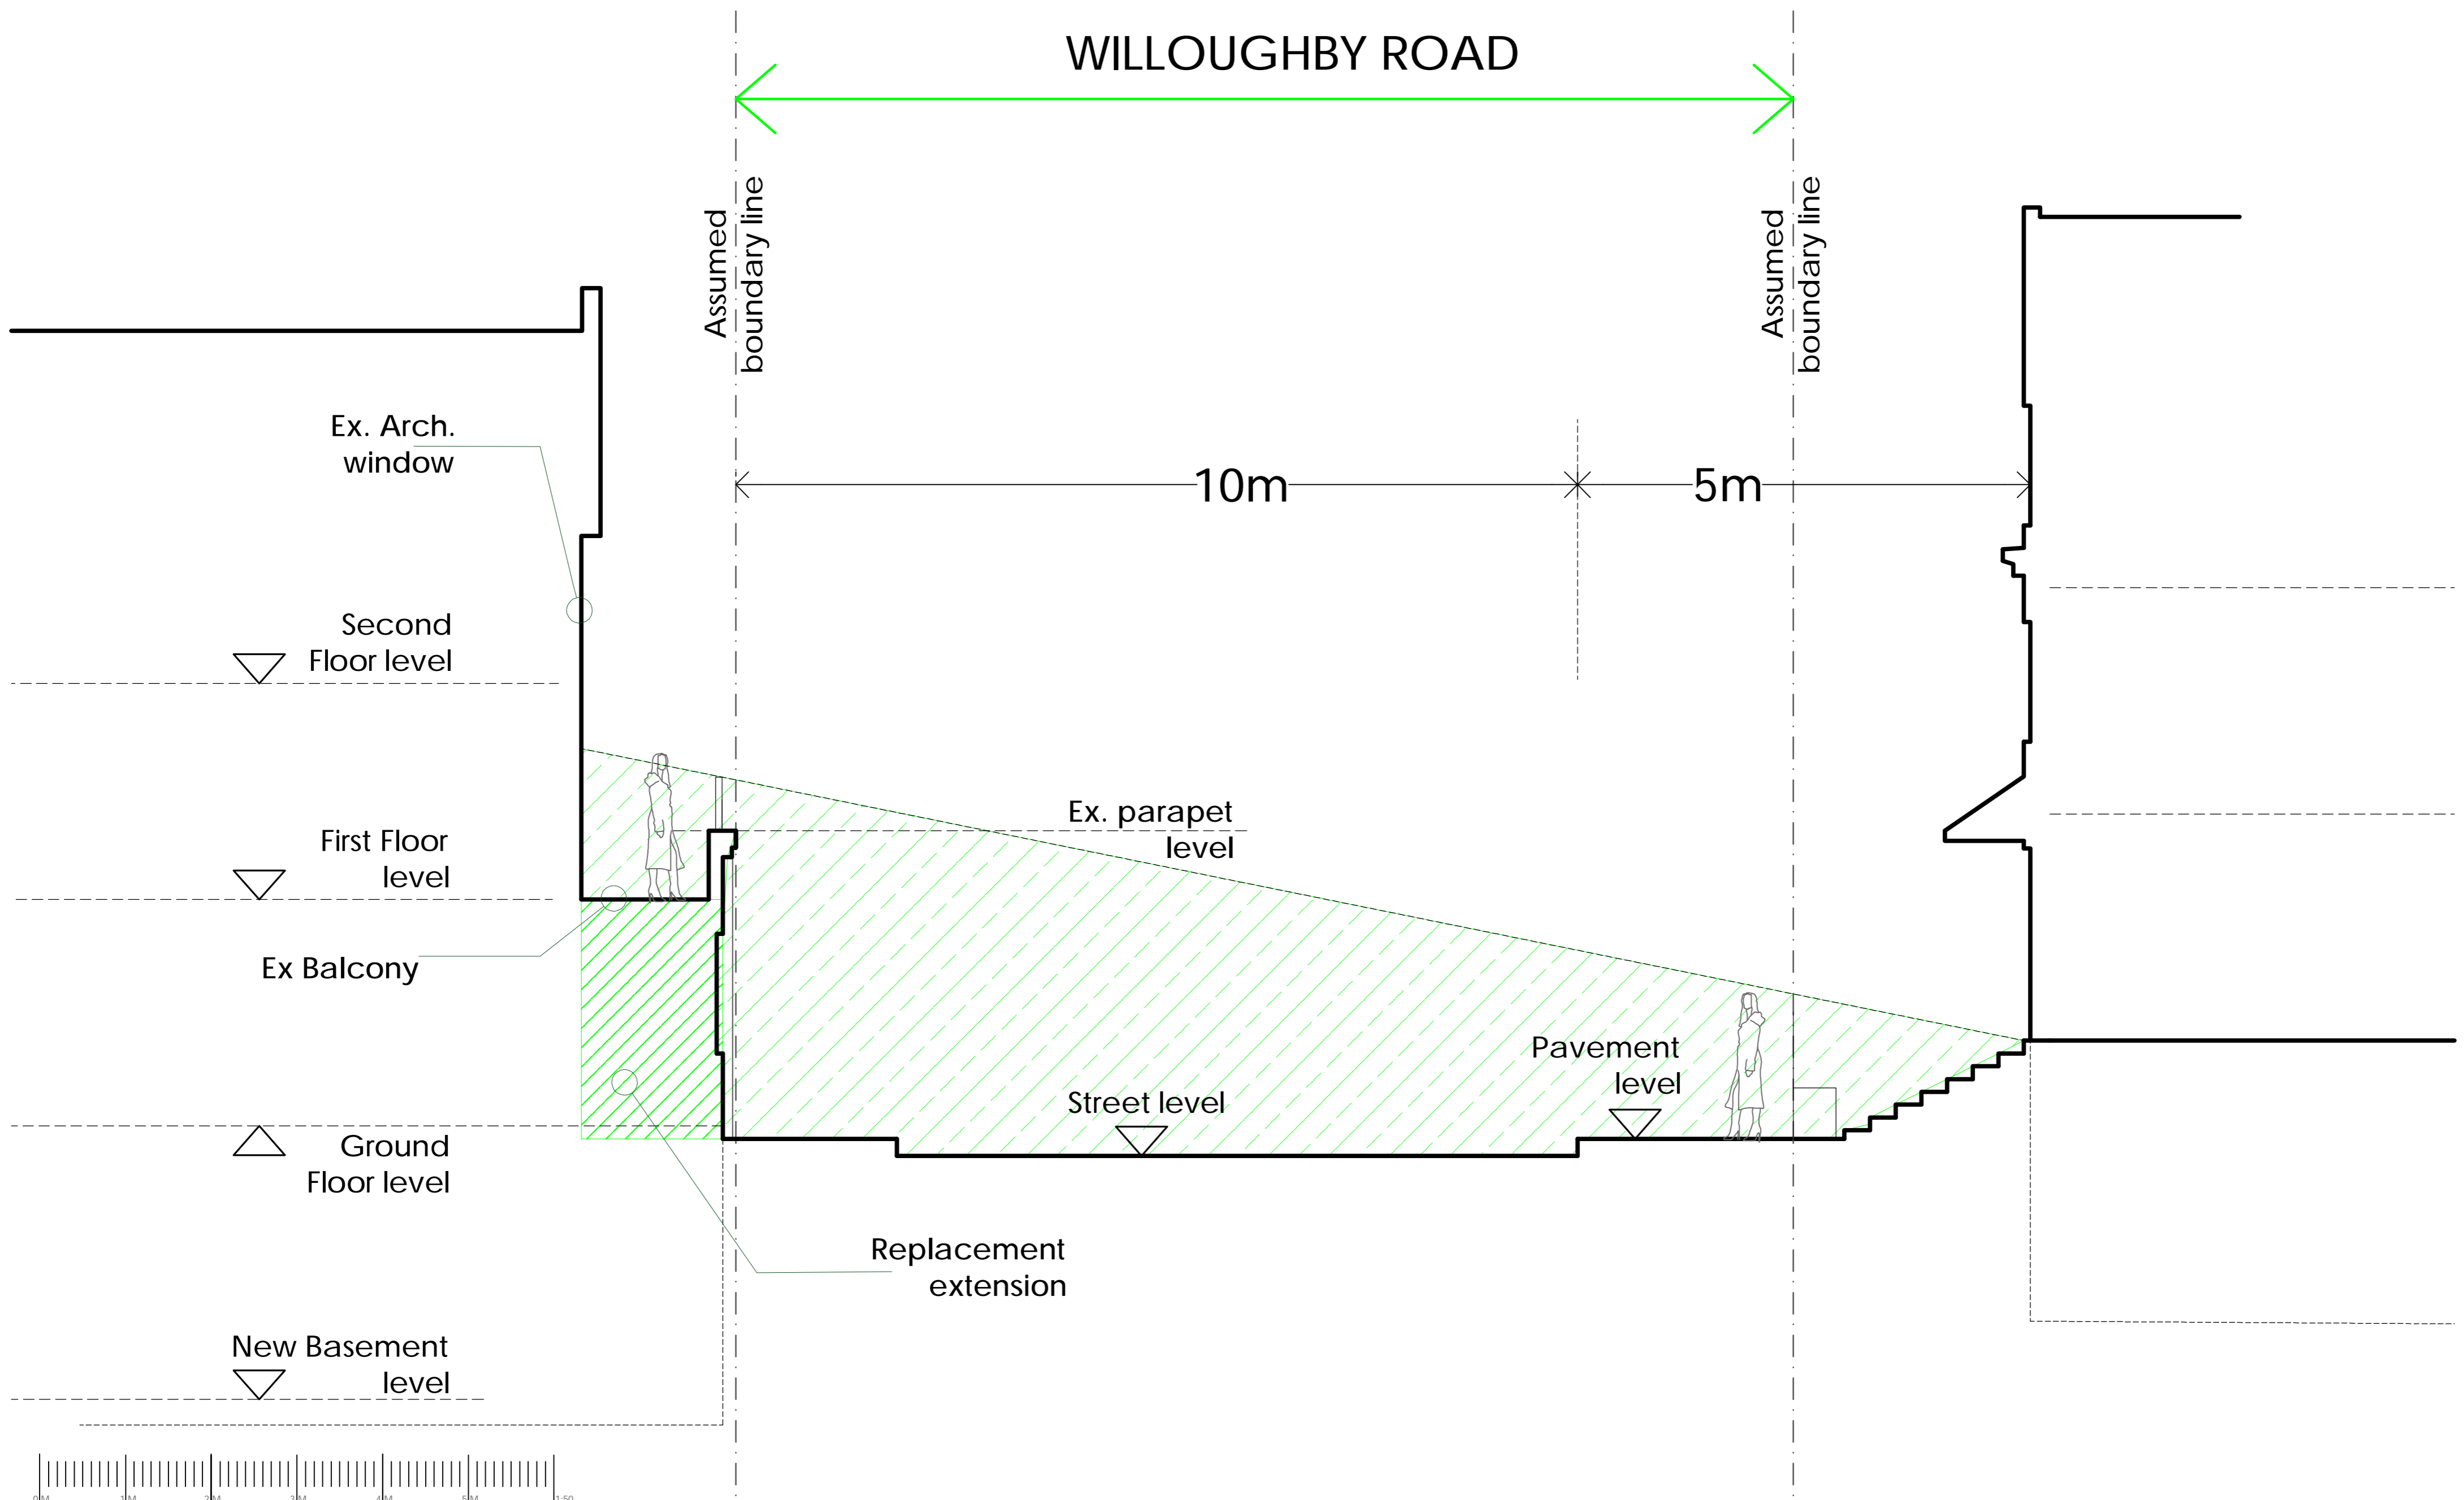

Disclaimer

COPYRIGHT OF THIS DRAWING IS RETAINED BY BUILDING DOCTORS LTD. / DETAILS & OTHER RELEVANT TENDER INFORMATION / ANY DISCREPANCIES BETWEEN THIS DRAWING AND ANY OTHER INFORMATION SHOULD BE REPORTED TO THE PROJECT ARCHITECT. / CONTRACTORS ARE TO VERIFY ALL SITE DIMENSIONS BEFORE MANUFACTURE.

Rev. Notes
ISSUE: 27.09.2012

Mr. Bradbury Client
3, Trinity, Willoughby Road, Address
Hampstead Council


Stage A
Trinity Project Name
Proposed Section
PS02 No. & Rev.
1:50@A2 Scale
NC Author

Disclaimer

COPYRIGHT OF THIS DRAWING IS RETAINED BY BUILDING DOCTORS LTD. / DETAILS & OTHER RELEVANT TENDER INFORMATION / ANY DISCREPANCIES BETWEEN THIS DRAWING AND ANY OTHER INFORMATION SHOULD BE REPORTED TO THE PROJECT ARCHITECT. / CONTRACTORS ARE TO VERIFY ALL SITE DIMENSIONS BEFORE MANUFACTURE.

Rev. Notes

ISSUE: 22.10.2012

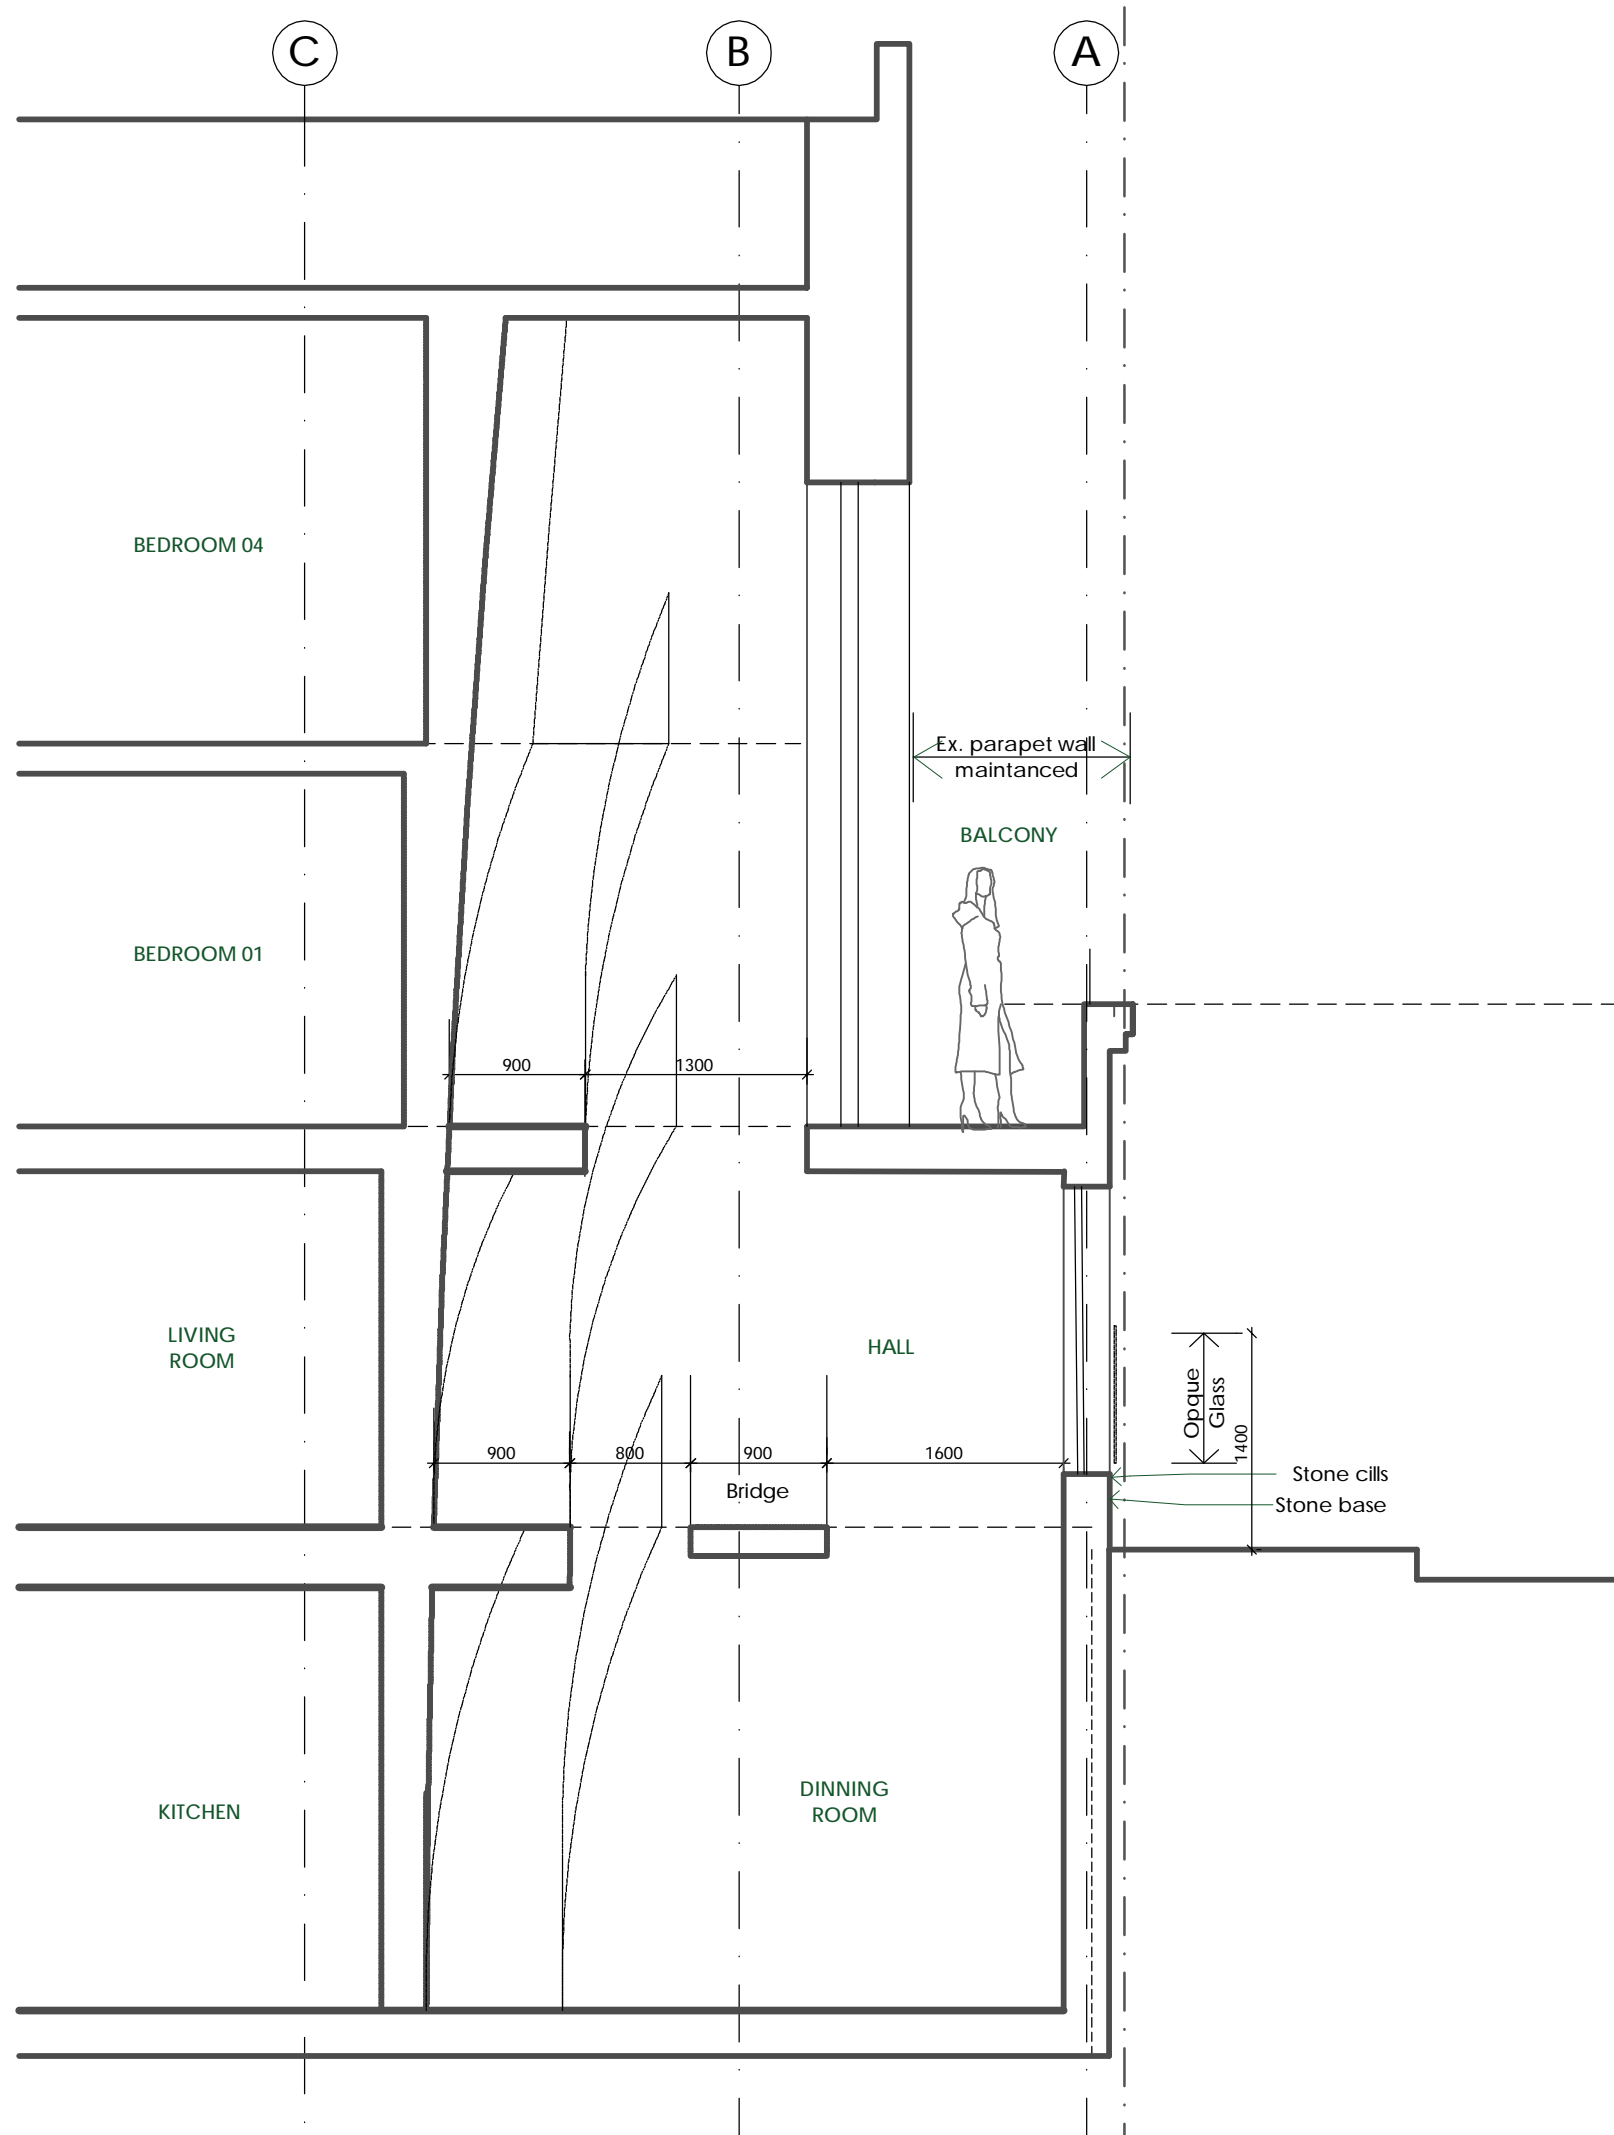


Mr. Bradbury Client
3, Trinity, Willoughby Road, Address
Hampstead Council

Stage A

Trinity Project
BB Proposed Section Name

PS04 No. & Rev.
1:50@A3 Scale
BP Author

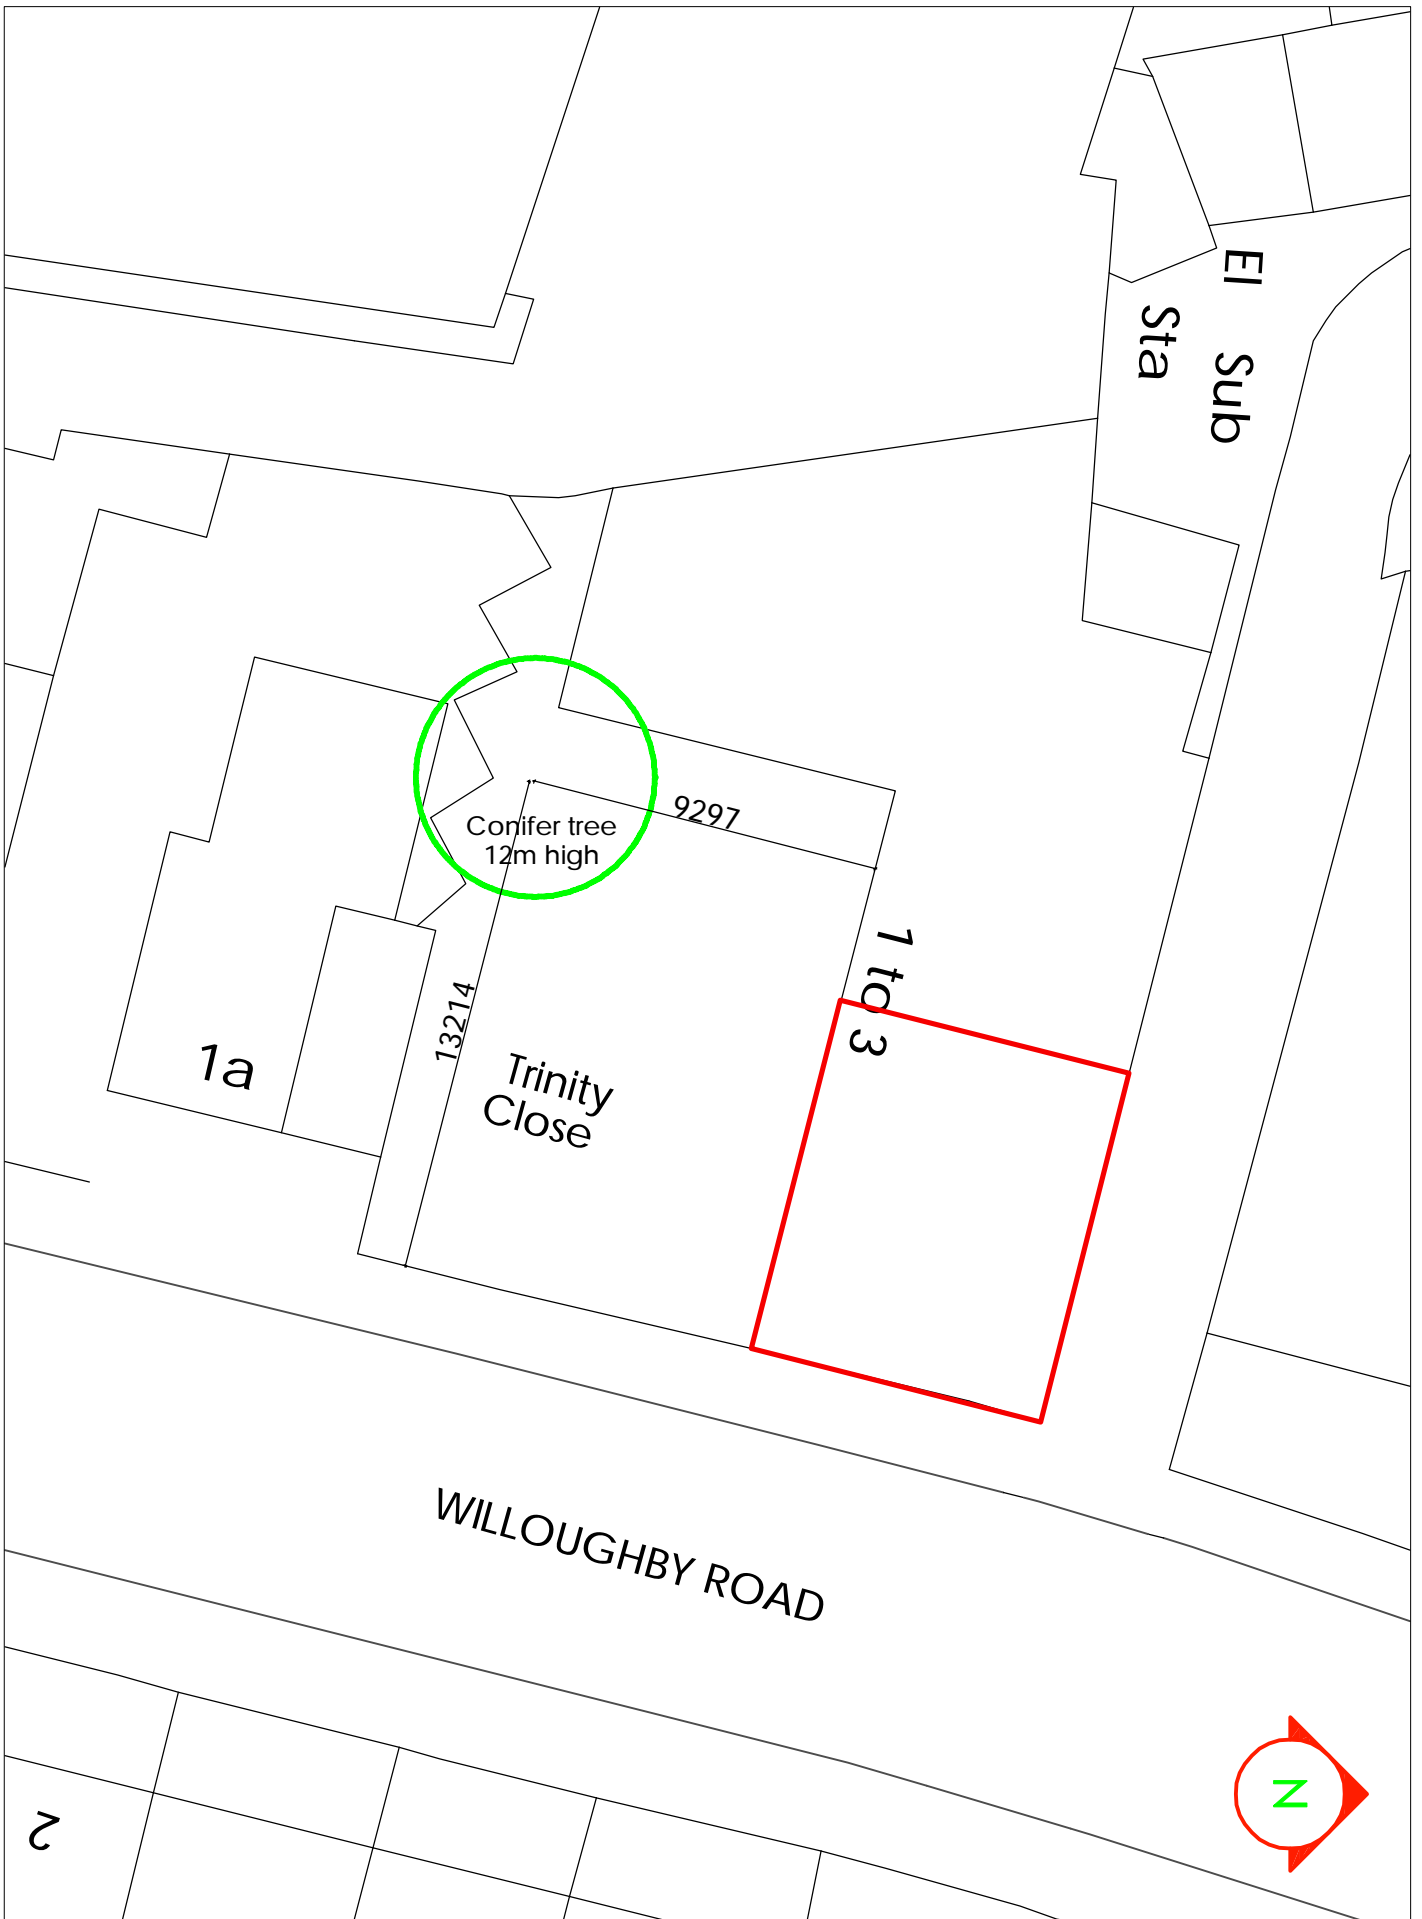

3 Trinity Close Hampstead
Tree Survey 1:200@A4