





ELEVATION TO BURGHLEY ROAD



REAR ELEVATION

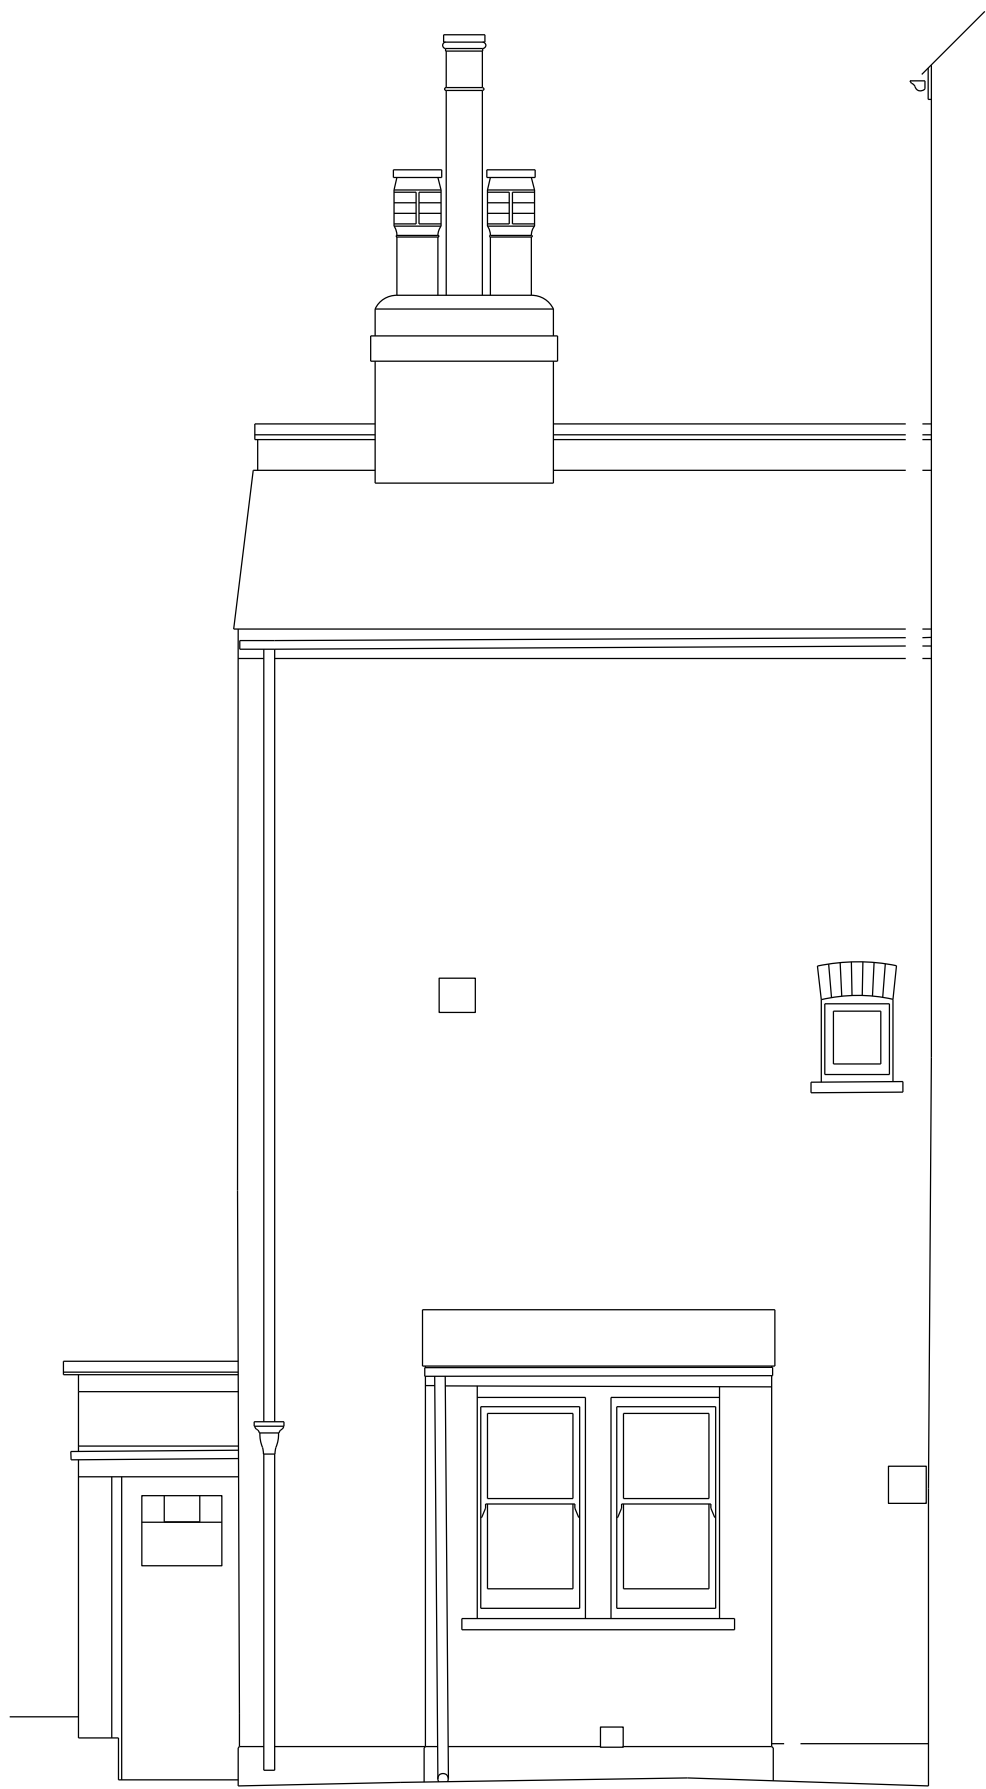

FLANK OF REAR OUTREACH

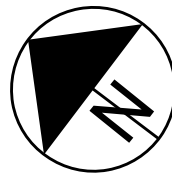

D L A

DAVID LONG ARCHITECTS LTD
Architecture and Development Management

Unit 1, 10A Ellingford Road
LONDON E8 3PA
Tel +44(0) 208 533 5555
fax +44(0) 208 533 6055
e-mail: dlong@dlatd.com
www.dlatd.com

NOTES:

1. DO NOT SCALE
2. ALL DIMENSIONS ARE IN METRES OR MILLIMETRES UNLESS NOTED OTHERWISE
3. ALL DISCREPANCIES TO BE NOTIFIED TO THE ARCHITECT IMMEDIATELY
4. ALL CONSTRUCTION WORK TO COMPLY WITH LOCAL AUTHORITY CODES AND BUILDING REGULATIONS, BRITISH STANDARDS AND OTHER REGULATIONS APPLICABLE TO BOTH DESIGN AND EXECUTION OF THE WORK.

CLIENT:

SOPHY AND ADAM TOBIAS
76 BURGHLEY ROAD
LONDON
NW5 1UN

STRUCTURAL ENGINEERS:

BUILDING SERVICE ENGINEERS:

QUANTITY SURVEYOR:

PLANNING SUPERVISOR:

ISSUE RECORD

rv.	date	comment	by	ch
-	08.12.11	PHASE 1 PRICING ISSUE	DL	
-	06.01.12	PLANNING APPLICATION	DL	

PROJECT:

AMENDMENTS AND EXTENSION
76 BURGHLEY ROAD
LONDON NW5 1UN

STATUS:

PLANNING APPLICATION

TITLE:

EXISTING ELEVATIONS

SCALE:
1:50 @A1
1:100 @ A3

JOB NO:
148

DRAWING No:

E-004

REVISION:

-

ORIGINAL PAPER SIZE:

AX