




12 No4 DENMARK STREET
EXTERNAL FRONT ELEVATION SHOWING EXTENT OF STRIP OUT


Demolish existing roof access stairwell to enable new roof extension to create 5th floor

Demolish existing roof access stairwell to enable new roof extension to create 5th floor

No. 4 Denmark Street - remove existing UPVC windows, to be replaced

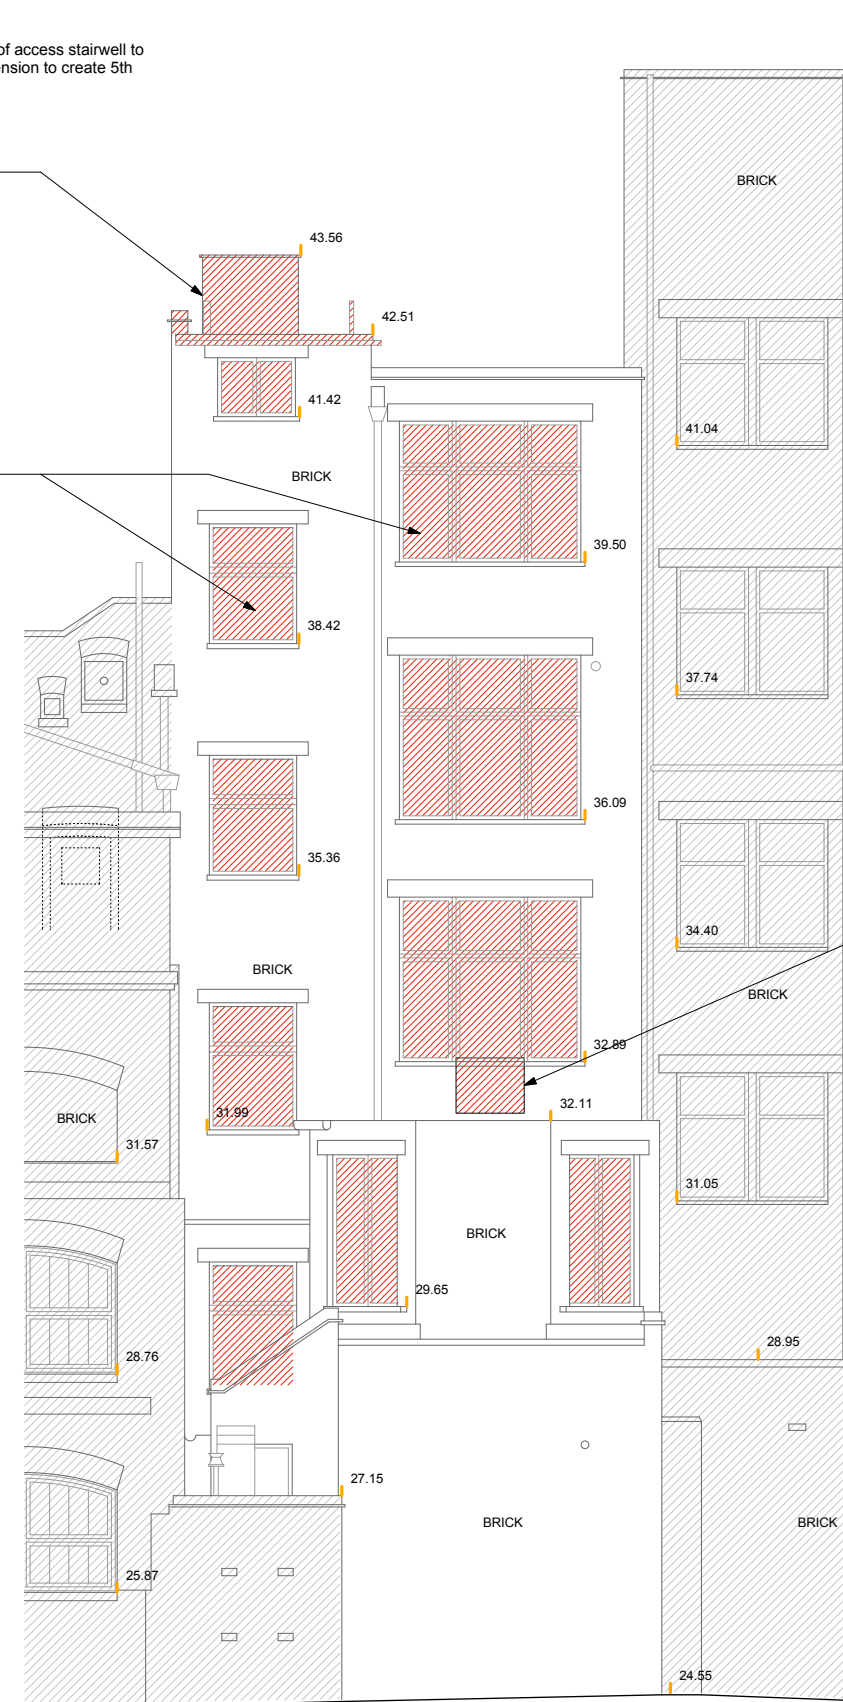

13 No4 DENMARK STREET
EXTERNAL BACK ELEVATION SHOWING EXTENT OF STRIP OUT

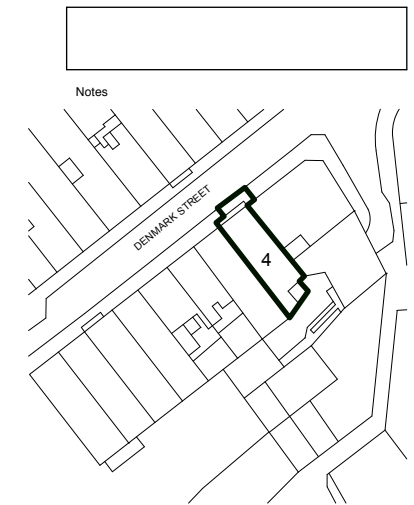

Notes

- PROPOSED STRIP OUT
- NOT IN DEVELOPMENT DEMISE

Revisions	
Job title	DENMARK STREET SOUTH, DENMARK STREET, LONDON WC2
Client	CONSOLIDATED DEVELOPMENTS LTD
Drawing title	EXTERNAL ELEVATIONS SHOWING EXTENT OF STRIP OUT No4 DENMARK STREET
Scale	1:100@A3 1:50@A1
Date	OCTOBER 2012
Drawn by	
Drawing number	S12/4DS/L09
Rev.	
Sampson Associates Architects & Quantity Surveyors 63 Islington Park Street London N1 1QB Tel: 020 7354 3515 Fax: 020 7359 9966 E-mail: mail@sampson-associates.co.uk Web Site: www.sampson-associates.co.uk	

