



Notes

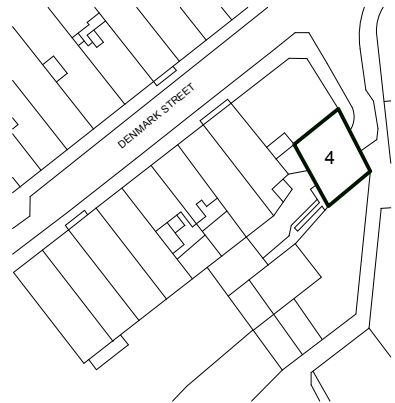

25 No4 FLITCROFT STREET
PROPOSED FIRST FLOOR PLANS

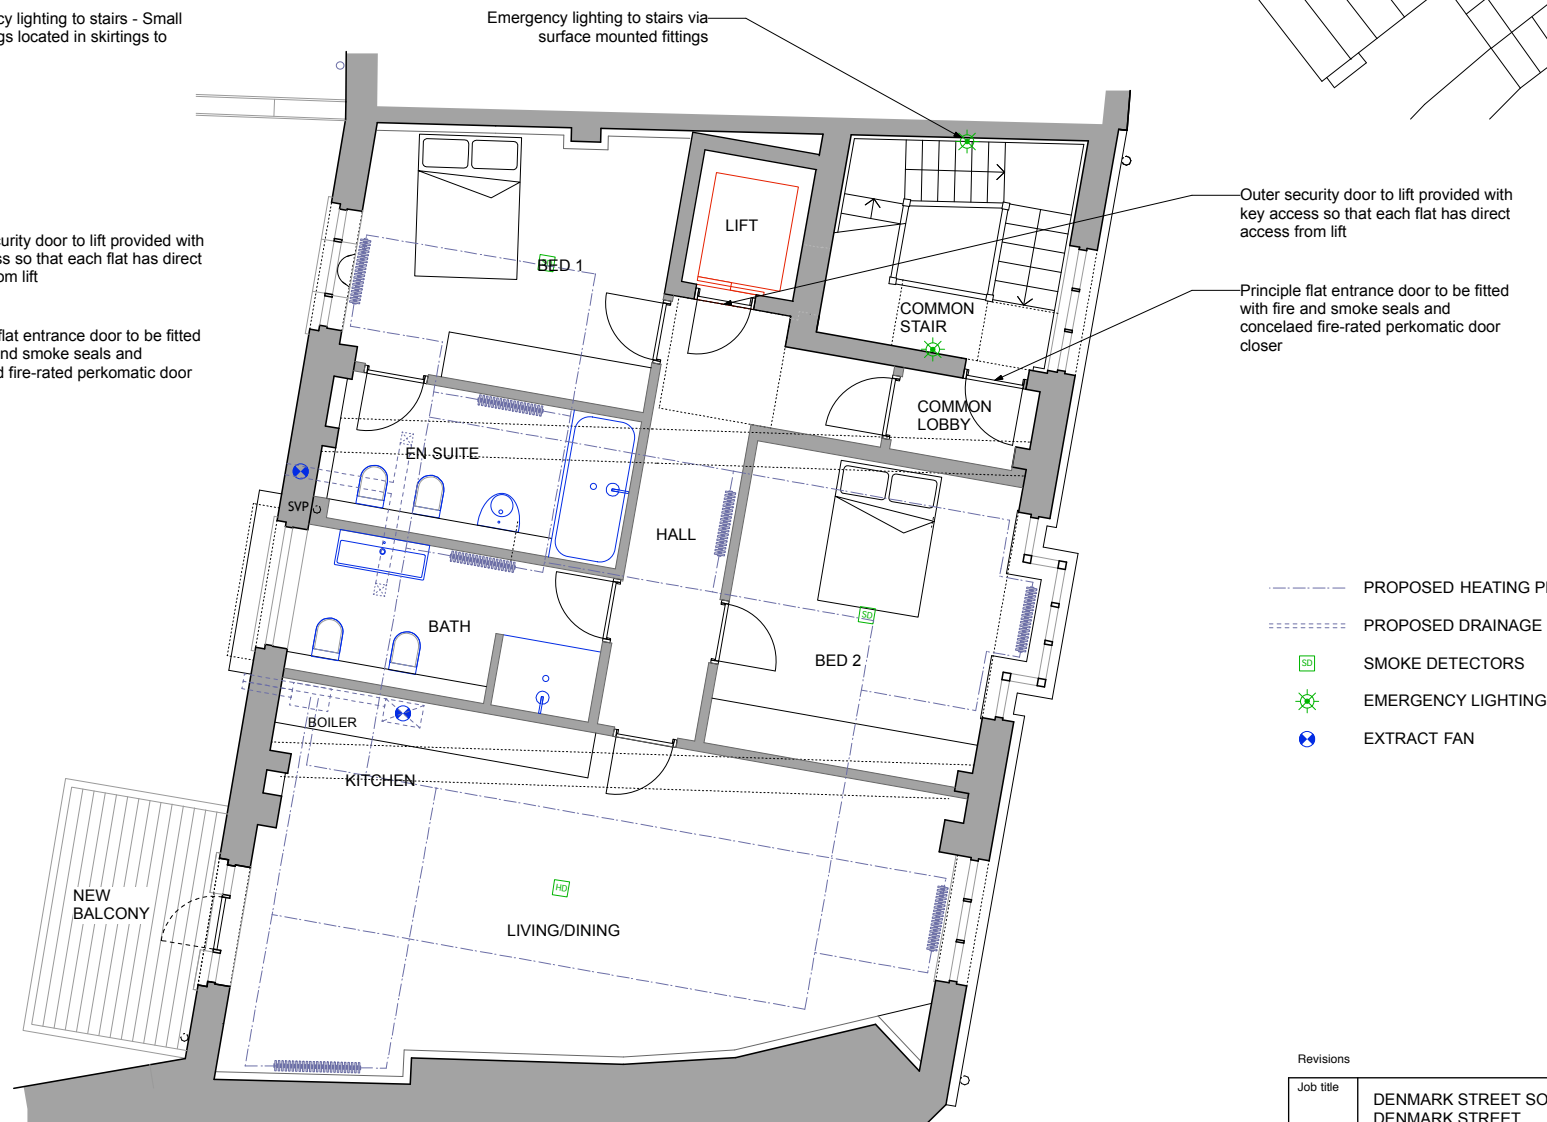

26 No4 FLITCROFT STREET
PROPOSED SECOND FLOOR PLANS

- PROPOSED HEATING PIPEWORK
- PROPOSED DRAINAGE RUNS
- SMOKE DETECTORS
- EMERGENCY LIGHTING
- EXTRACT FAN

Revisions	
Job title	DENMARK STREET SOUTH, DENMARK STREET, LONDON WC2
Client	CONSOLIDATED DEVELOPMENTS LTD
Drawing title	PROPOSED FIRST FLOOR & SECOND FLOOR PLANS No4 FLITCROFT STREET
Scale	1:100@A3 1:50@A1
Date	OCTOBER 2012
Drawn by	
Drawing number	S12/4FS/L20
Rev.	
Sampson Associates Architects & Quantity Surveyors 63 Islington Park Street London N1 1QB Tel: 020 7354 3515 Fax: 020 7359 9966 E-mail: mail@sampson-associates.co.uk Web Site: www.sampson-associates.co.uk	

0 1 2 3 4 5m