




Ground Floor Plan
scale 1:100

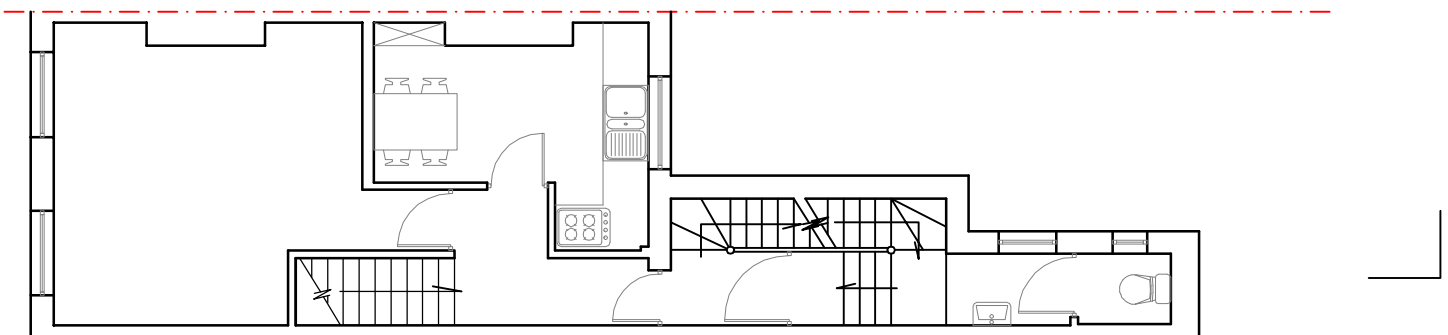

First Floor Plan
scale 1:100

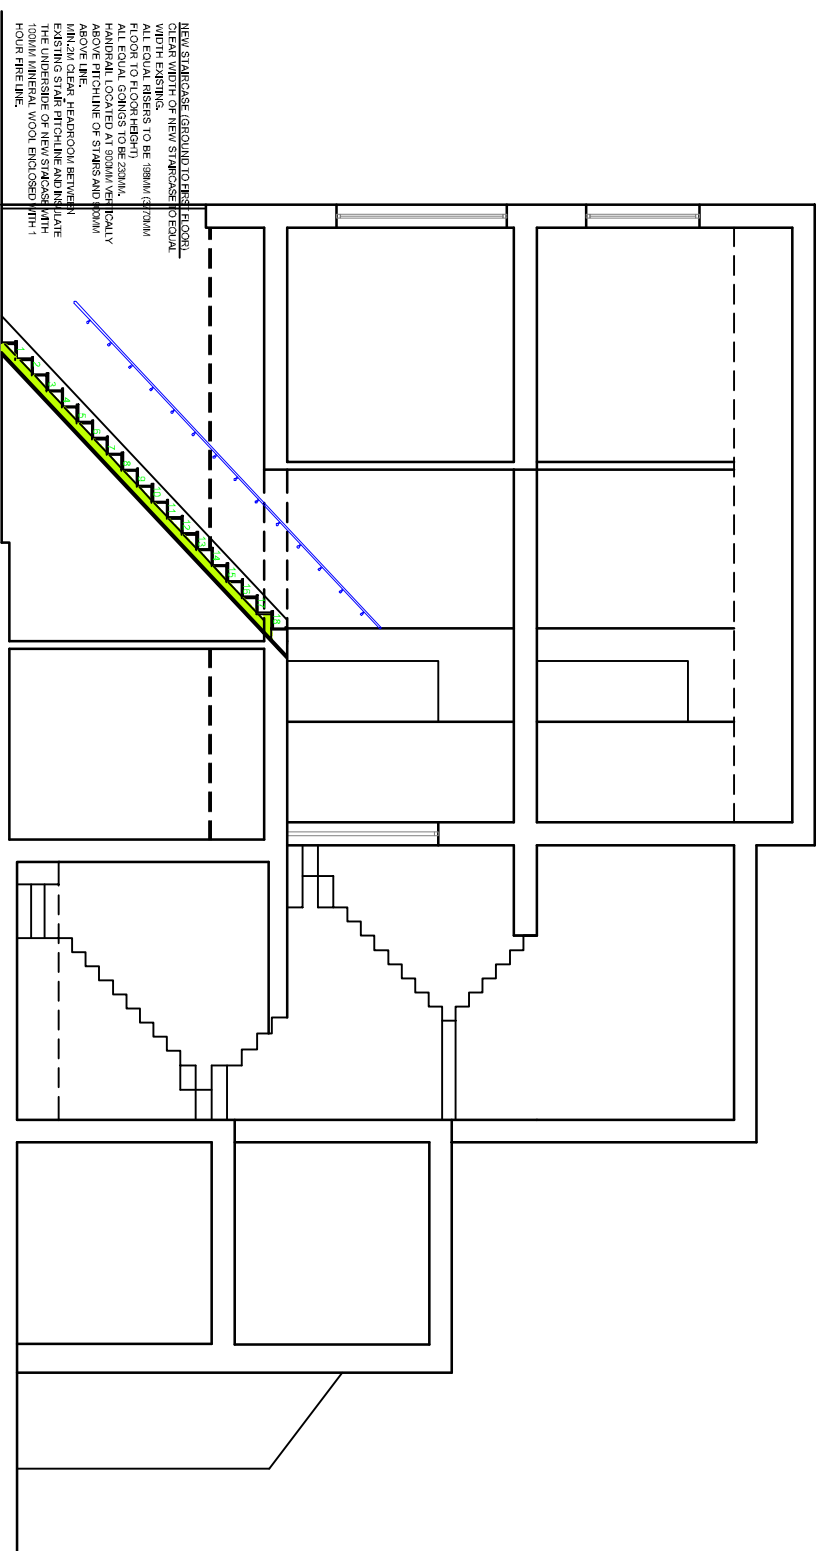


Long Section
scale 1:100

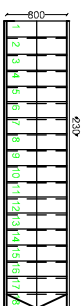

WIDEN EXISTING, ALL EQUAL RISERS TO BE 198MM (3/72MM FLOOR TO FLOOR HEIGHT) ALL EQUAL GOINGS TO BE 253MM. HANDRAIL LOCATED AT 900MM VERTICALLY ABOVE PITCHLINE OF STAIRS AND 900MM ABOVE LANE.

MIN. 2M CLEARHEADROOM BETWEEN EXISTING STAIR PITCH LINE AND UNDERSIDE OF NEW FINISHED STAIRCASE-2 LAYERS PLASTERBOARD TO UNDERSIDE OF STAIR.

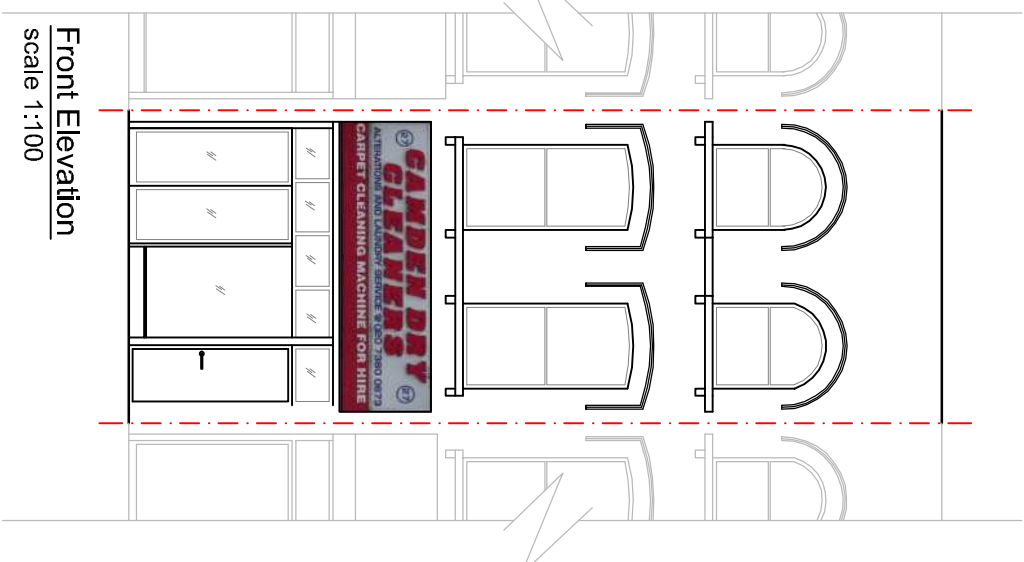

Front Elevation
scale 1:100



kappa planning
19 brookmead way, orpington, kent, br5 2bq
tel: 01689 638553

PLANNING APPLICATION

Project
27 Camden High Street, London, NW1 7JE

Client
Mr P. Darr

Job Title
Alteration of Shop Front

Drawing Title
Proposed Floor Plans, Long Section and Front Elevation

Date 10/12/12	Drawn IP	Checked GP	Scale 1:100@A3
----------------------	-----------------	-------------------	--------------------------

Dwg. No. KP60/05	Rev. A
-------------------------	---------------