




EXISTING GROUND FLOOR PLAN

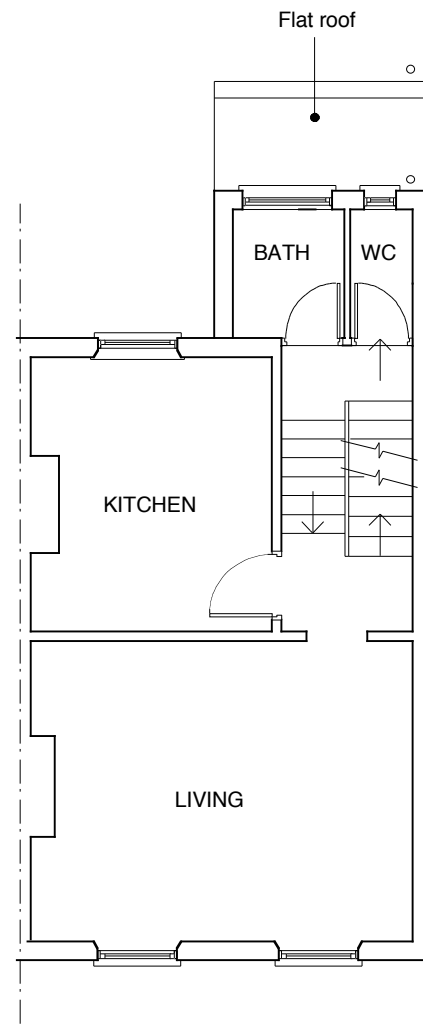

EXISTING FIRST FLOOR PLAN

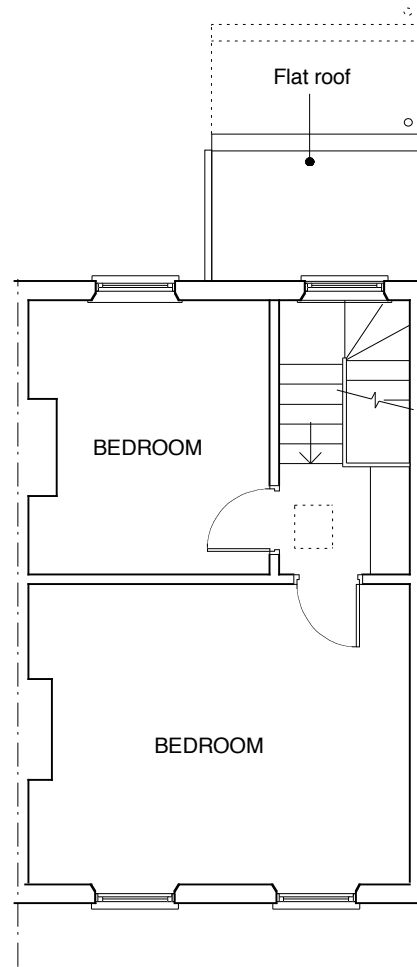

EXISTING SECOND FLOOR PLAN

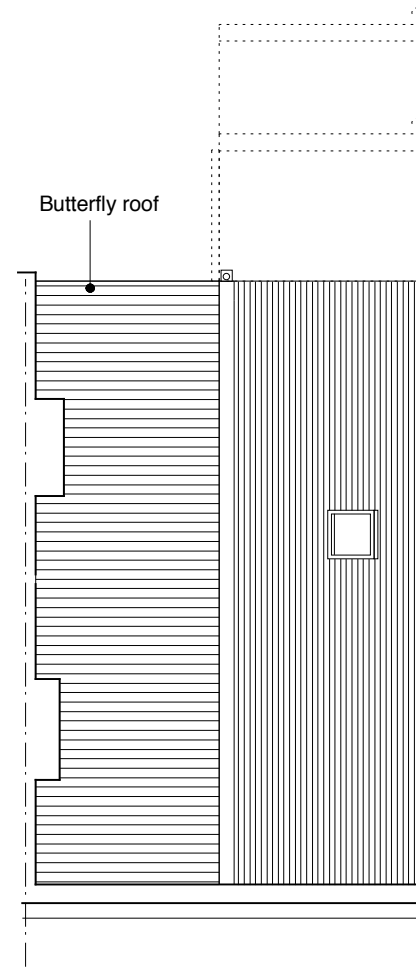

EXISTING ROOF PLAN



GENERAL NOTES:

DO NOT SCALE FROM THIS DRAWING.

ALL DIMENSIONS MUST BE CHECKED ON SITE AND ANY DISCREPANCIES VERIFIED WITH THE ARCHITECT.

CLIENT

ALRA PROPERTIES LTD

JOB TITLE

6 EGBERT STREET LONDON NW1

DRAWING TITLE

EXISTING GROUND, 1ST, 2ND AND ROOF PLANS


SCALE	DATE
1:100@A3	06.07.12

FT ARCHITECTS LTD


Hamilton House
Mabledon Place
Bloomsbury
WC1H 9BB

020 7953 0388
www.ftarchitects.co.uk

DRAWING No.	REVISION
200_18_01	

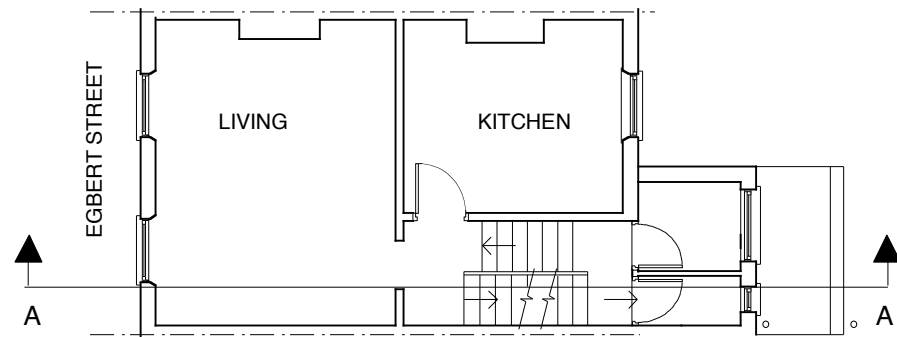

SECTION REFERENCE (THROUGH 1ST FLOOR)

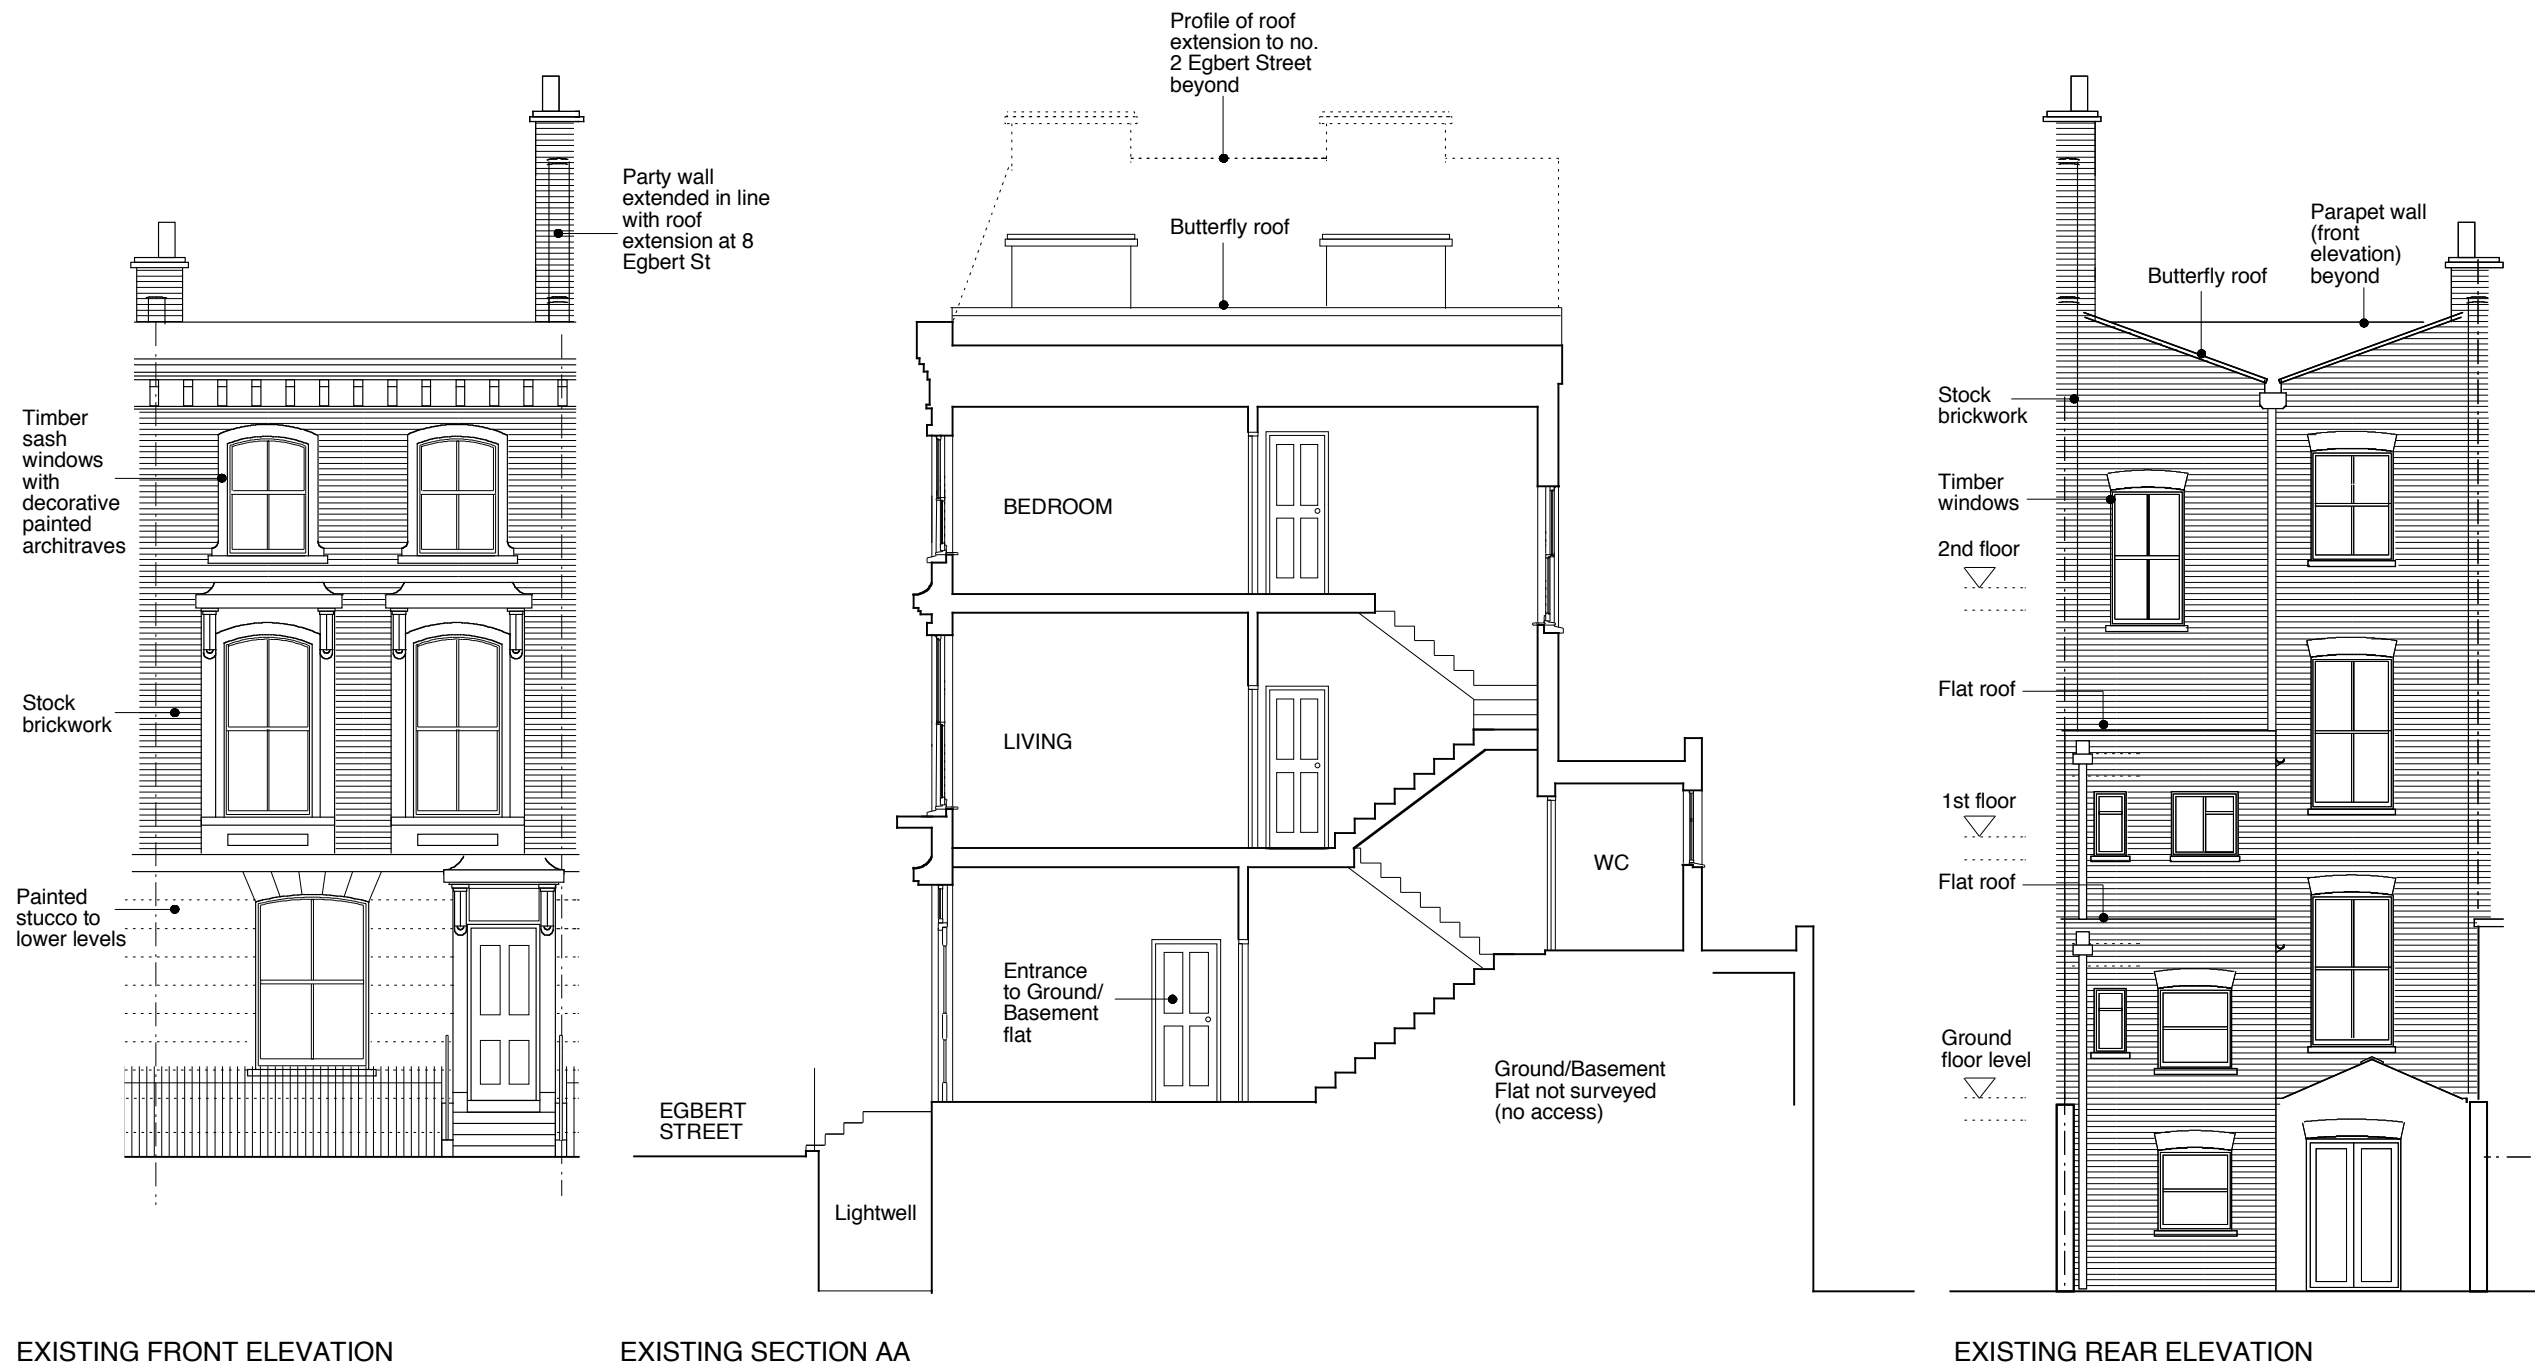

GENERAL NOTES:

DO NOT SCALE FROM THIS DRAWING.

ALL DIMENSIONS MUST BE CHECKED ON SITE AND ANY DISCREPANCIES VERIFIED WITH THE ARCHITECT.

CLIENT

ALRA PROPERTIES LTD

JOB TITLE

6 EGBERT STREET LONDON NW1

DRAWING TITLE

EXISTING ELEVATIONS AND SECTION

SCALE

1:100@A3

DATE

06.07.12

FT ARCHITECTS LTD

Hamilton House
Mabledon Place
Bloomsbury
WC1H 9BB


020 7953 0388


www.ftarchitects.co.uk

DRAWING No.


200_18_02

REVISION

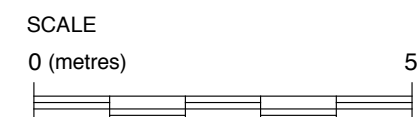


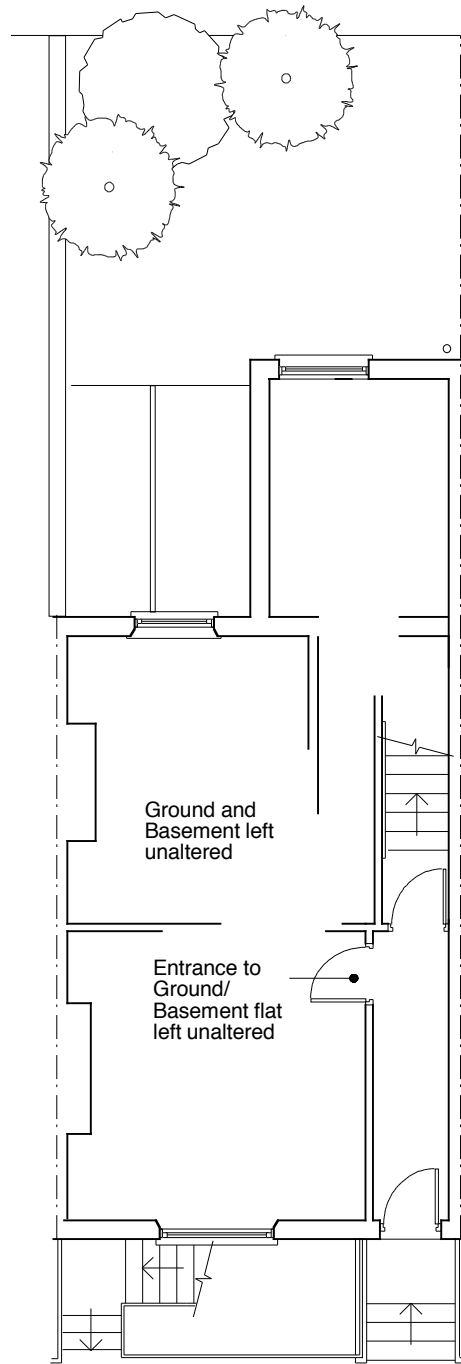


PROPOSED GROUND FLOOR
(No change)

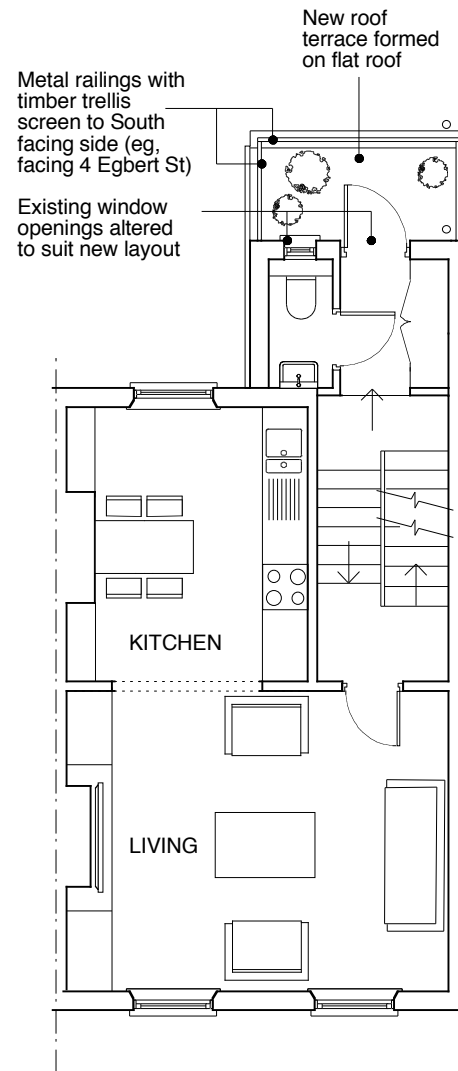


PROPOSED FIRST FLOOR

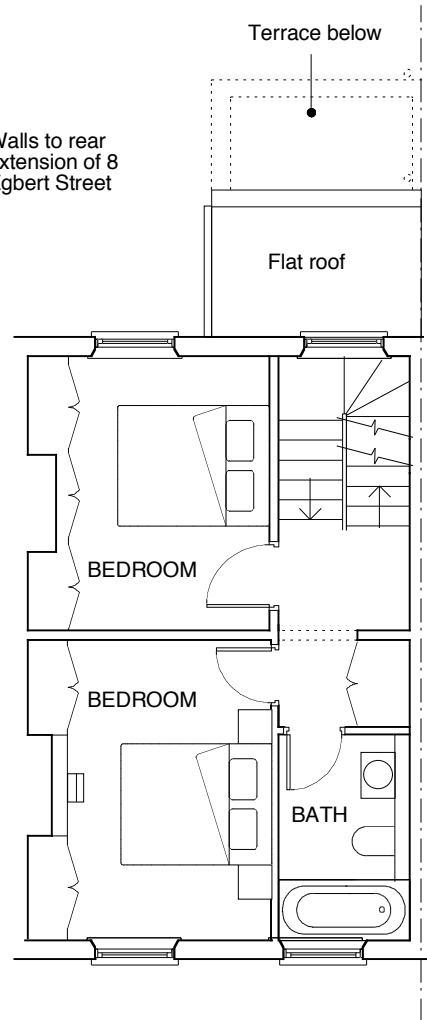

PROPOSED SECOND FLOOR

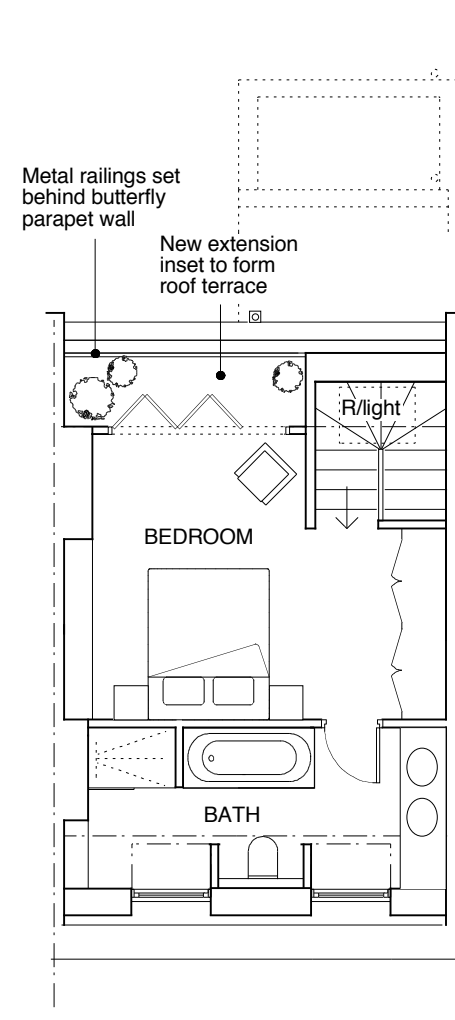

PROPOSED THIRD FLOOR

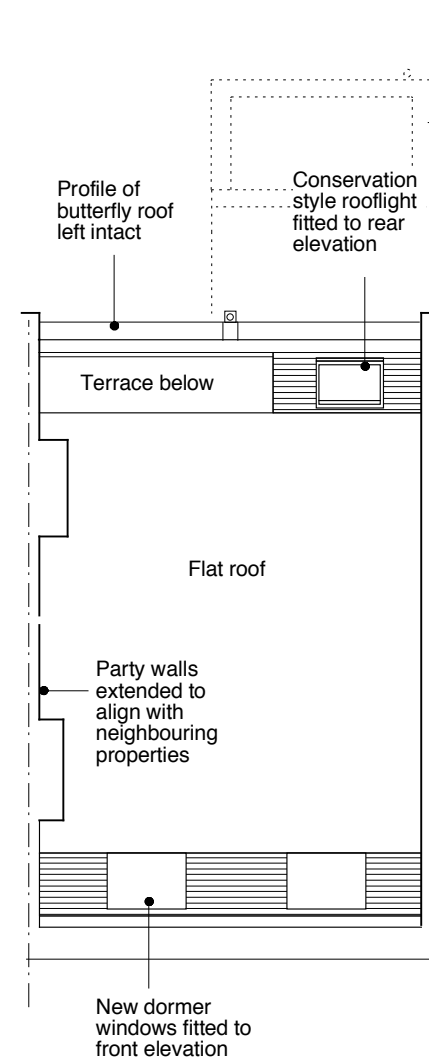

PROPOSED ROOF PLAN

Note:
Erection of mansard roof and associated alterations to form 3-bed maisonette granted consent in 2012
(Ref 2012/5508/P)

GENERAL NOTES:
DO NOT SCALE FROM THIS DRAWING.
ALL DIMENSIONS MUST BE CHECKED ON SITE AND ANY DISCREPANCIES VERIFIED WITH THE ARCHITECT.

CLIENT
ALRA PROPERTIES LTD

JOB TITLE
6 EGBERT STREET LONDON NW1

DRAWING TITLE
PROPOSED PLANS

SCALE 1:100@A3	DATE 14.01.13
--------------------------	-------------------------

FT ARCHITECTS LTD
Hamilton House
Mabledon Place
Bloomsbury
WC1H 9BB


020 7953 0388
www.ftarchitects.co.uk

DRAWING No. 200_18_15	REVISION
---------------------------------	----------




GENERAL NOTES:
DO NOT SCALE FROM THIS
DRAWING.
ALL DIMENSIONS MUST BE
CHECKED ON SITE AND ANY
DISCREPANCIES VERIFIED WITH
THE ARCHITECT.

Note:
Erection of mansard roof and
associated alterations to form 3-bed
maisonette granted consent in 2012
(Ref 2012/5508/P)

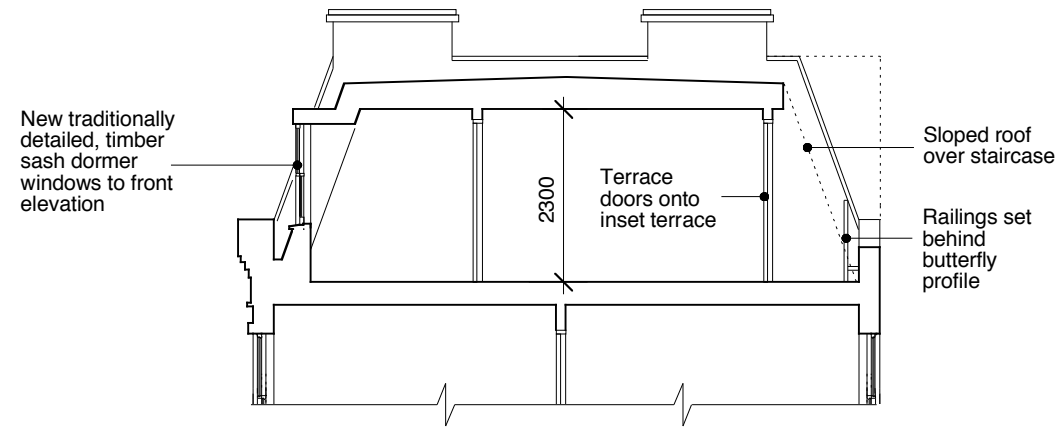


PROPOSED SECTION BB

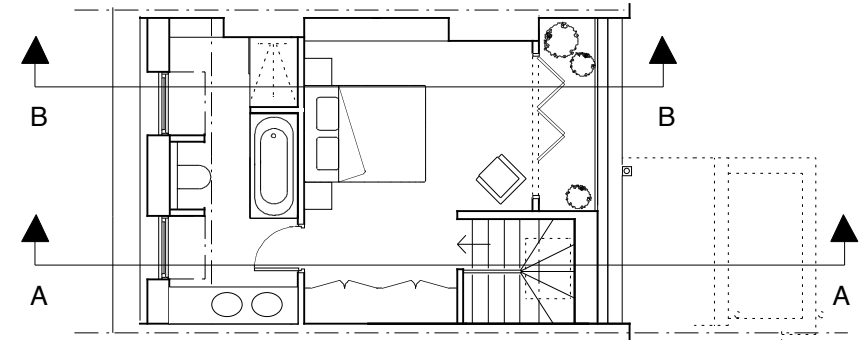


SECTION REFERENCE (THROUGH 3RD FLOOR)



PROPOSED FRONT ELEVATION

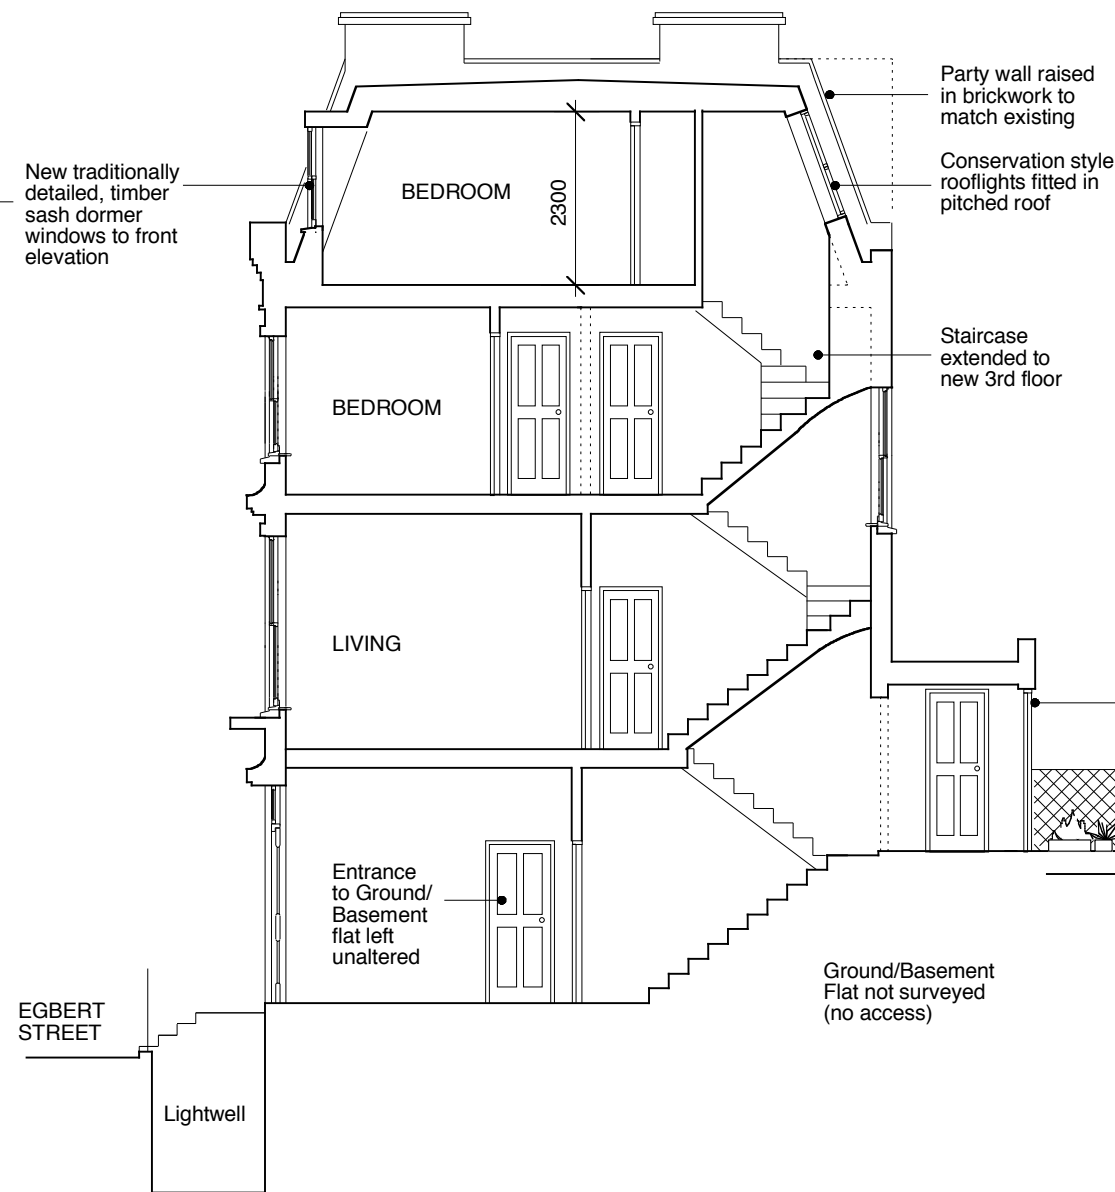

PROPOSED SECTION AA

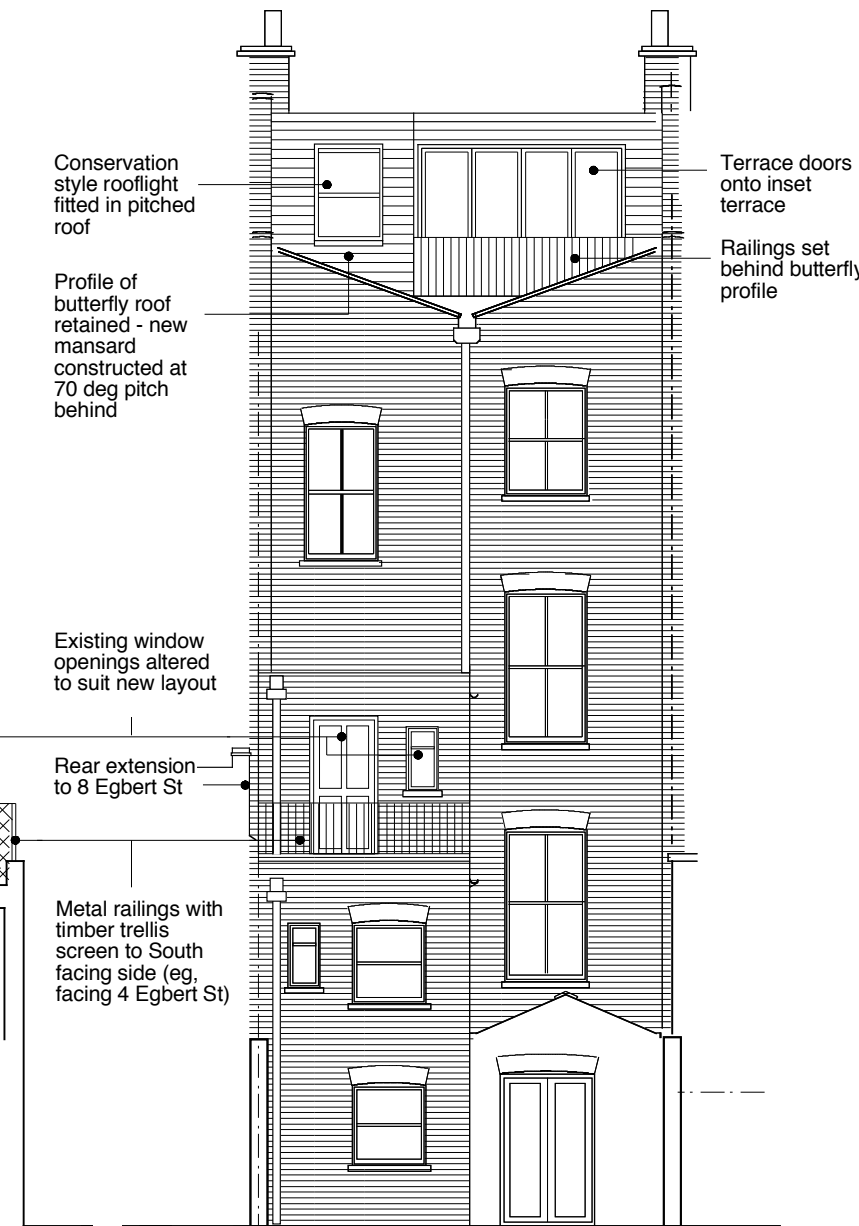

PROPOSED REAR ELEVATION



CLIENT ALRA PROPERTIES LTD	
JOB TITLE 6 EGBERT STREET LONDON NW1	
DRAWING TITLE PROPOSED ELEVATIONS AND SECTION	
SCALE 1:100@A3	DATE 14.01.13
FT ARCHITECTS LTD Hamilton House Mabledon Place Bloomsbury WC1H 9BB 020 7953 0388 www.ftarchitects.co.uk	
DRAWING No. 200_18_16	REVISION