




1
100 Plan : Ground Floor Plan : Existing
Scale: 1:100 @ A3

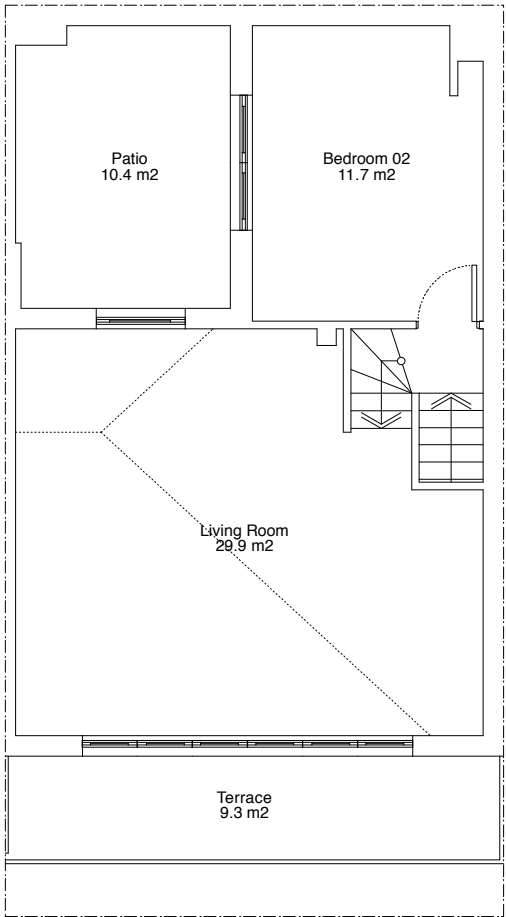


2
100 Plan : First Floor Plan : Existing
Scale: 1:100 @ A3

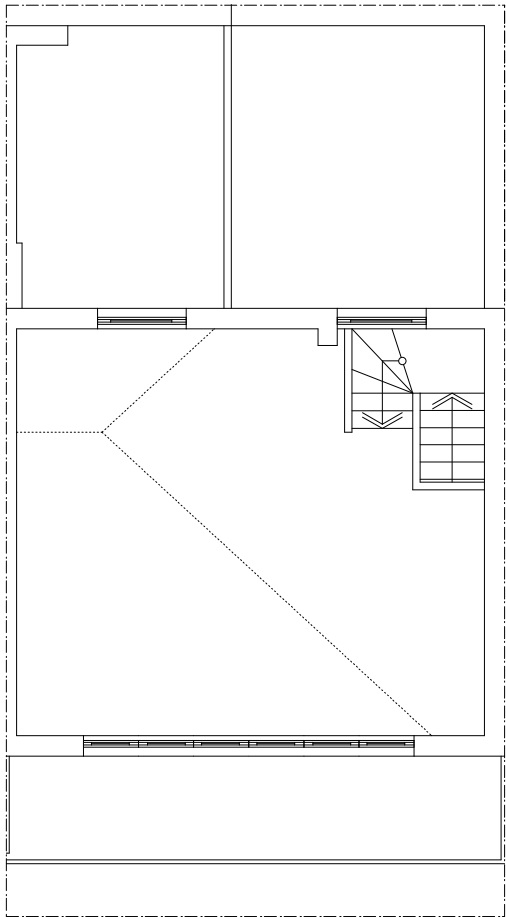

3
100 Plan : First floor Plan : Existing
Scale: 1:100 @ A3

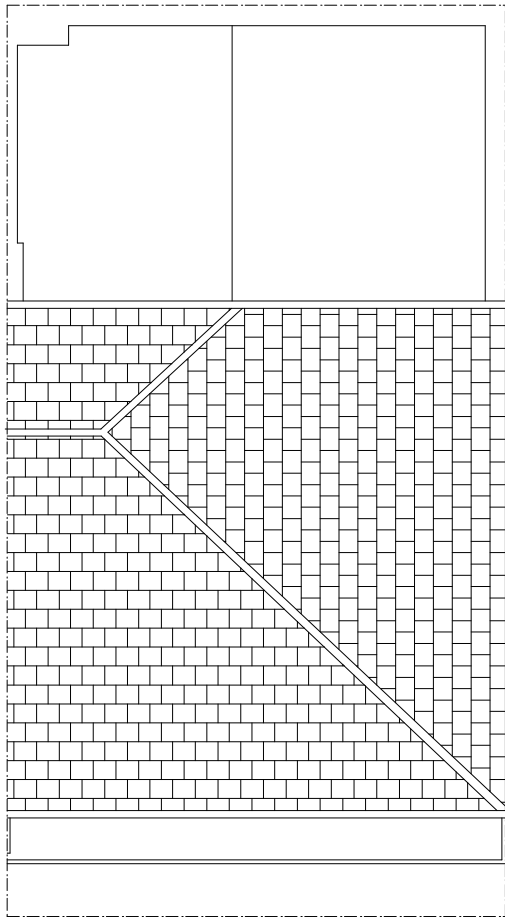

4
100 Plan : Roof Plan : Existing
Scale: 1:100 @ A3

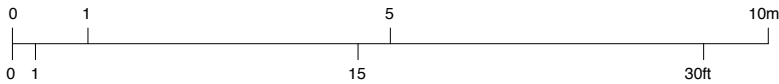


Scale: 1:100 @ A3

Please Note (1) All drawings and designs are covered by design right (intellectual property), and may not be distributed, copied or issue without written permission of Studio Idealyc. (2) All design concepts are the sole property of Studio Idealyc and no adaptations, reproductions or copies may be made without written permission of Studio Idealyc. (3) All dimensions to be checked on site, any discrepancy between this drawing and other information is to be referred to Studio Idealyc. (4) All dimensions in millimeters unless otherwise noted. (5) Do not use for construction unless approved by Studio Idealyc.


WORK IN PROGRESS TO BE APPROVED BY CLIENT	
Project Address 3 Hodes Row London NW3 2JZ	studio idealyc architecture design interiors
Client Mr Tim Botterill	
Date 03.01.2013	
Scale 1/100-A3	
Drawing No S1 - 581/100	
Job No. 581 Residential	E
Additional Notes	
	+44(0)207 7393972 +44(0)794 4620323 info@idealyc.com 42 Redchurch St London E2 7DP




1
101 Elevation : Front Elevation : Existing
Scale: 1:100 @ A3

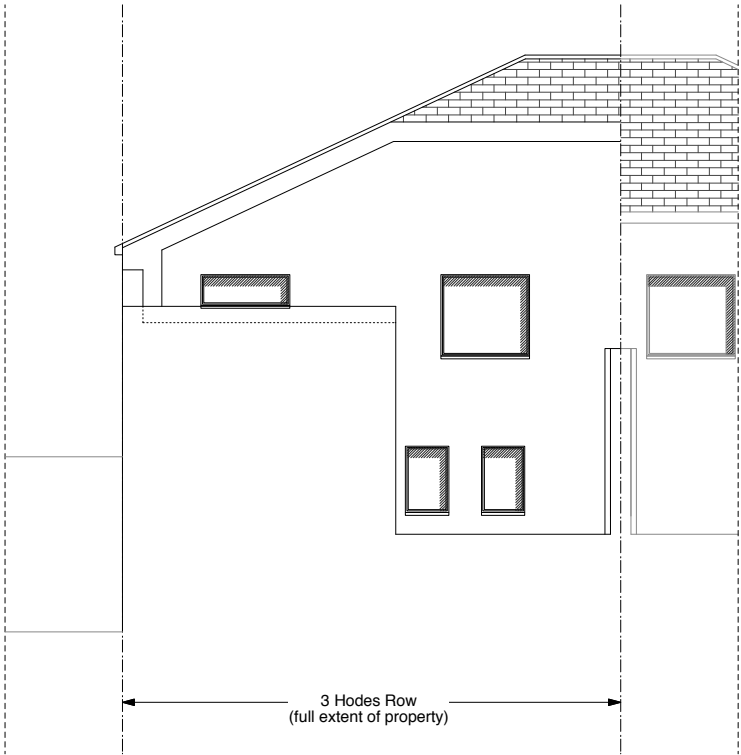

2
101 Elevation : Rear Elevation : Existing
Scale: 1:100 @ A3

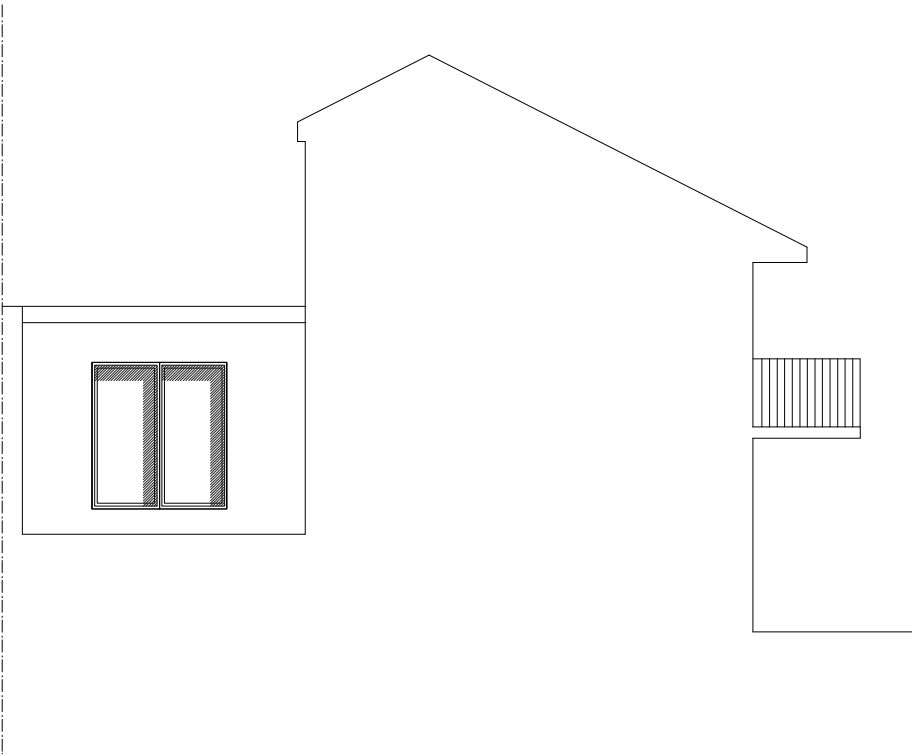


3
101 Elevation : Side Elevation : Existing
Scale: 1:100 @ A3

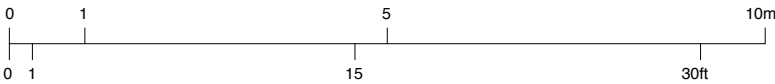


Scale: 1:100 @ A3

Please Note (1) All drawings and designs are covered by design right (intellectual property), and may not be distributed, copied or issue without written permission of Studio Idealyc. (2) All design concepts are the sole property of Studio Idealyc and no adaptations, reproductions or copies may be made without written permission of Studio Idealyc. (3) All dimensions to be checked on site, any discrepancy between this drawing and other information is to be referred to Studio Idealyc. (4) All dimensions in millimeters unless otherwise noted. (5) Do not use for construction unless approved by Studio Idealyc.

WORK IN PROGRESS TO BE APPROVED BY CLIENT	
Project Address 3 Hodes Row London NW3 2JZ	studio idealyc architecture design interiors
Client Mr Tim Botterill	
Date 03.01.2013	
Scale 1/100-A3	
Drawing No S1 - 581/101	
Job No. 581 Residential	E
Additional Notes	
	+44(0)207 7393972 +44(0)794 4620323 info@idealyc.com 42 Redchurch St London E2 7DP

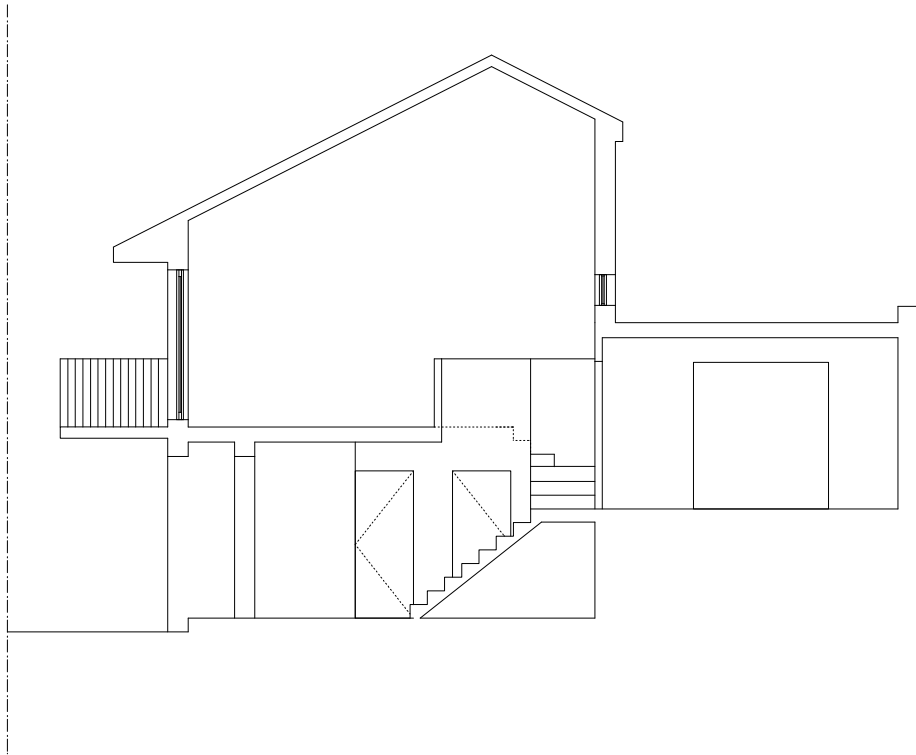

1
102 Section : Section AA : Existing
Scale: 1:100 @ A3

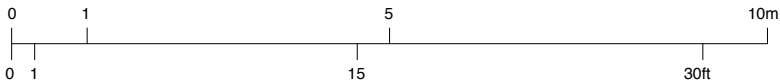

Scale: 1:100 @ A3

Please Note (1) All drawings and designs are covered by design right (intellectual property), and may not be distributed, copied or issue without written permission of Studio Idealyc. (2) All design concepts are the sole property of Studio Idealyc and no adaptations, reproductions or copies may be made without written permission of Studio Idealyc. (3) All dimensions to be checked on site, any discrepancy between this drawing and other information is to be referred to Studio Idealyc. (4) All dimensions in millimeters unless otherwise noted. (5) Do not use for construction unless approved by Studio Idealyc.

WORK IN PROGRESS TO BE APPROVED BY CLIENT	
Project Address 3 Hodes Row London NW3 2JZ	<div>studio idealyc</div> <div>architecture design interiors</div>
Client Mr Tim Botterill	
Date 03.01.2013	
Scale 1/100-A3	
Drawing No S1 - 581/102	
Job No. 581 Residential	<div>E</div> <div>+44(0)207 7393972 +44(0)794 4620323 Info@idealyc.com 42 Redchurch St London E2 7DP</div>
Additional Notes	