




Proposed Front Elevation

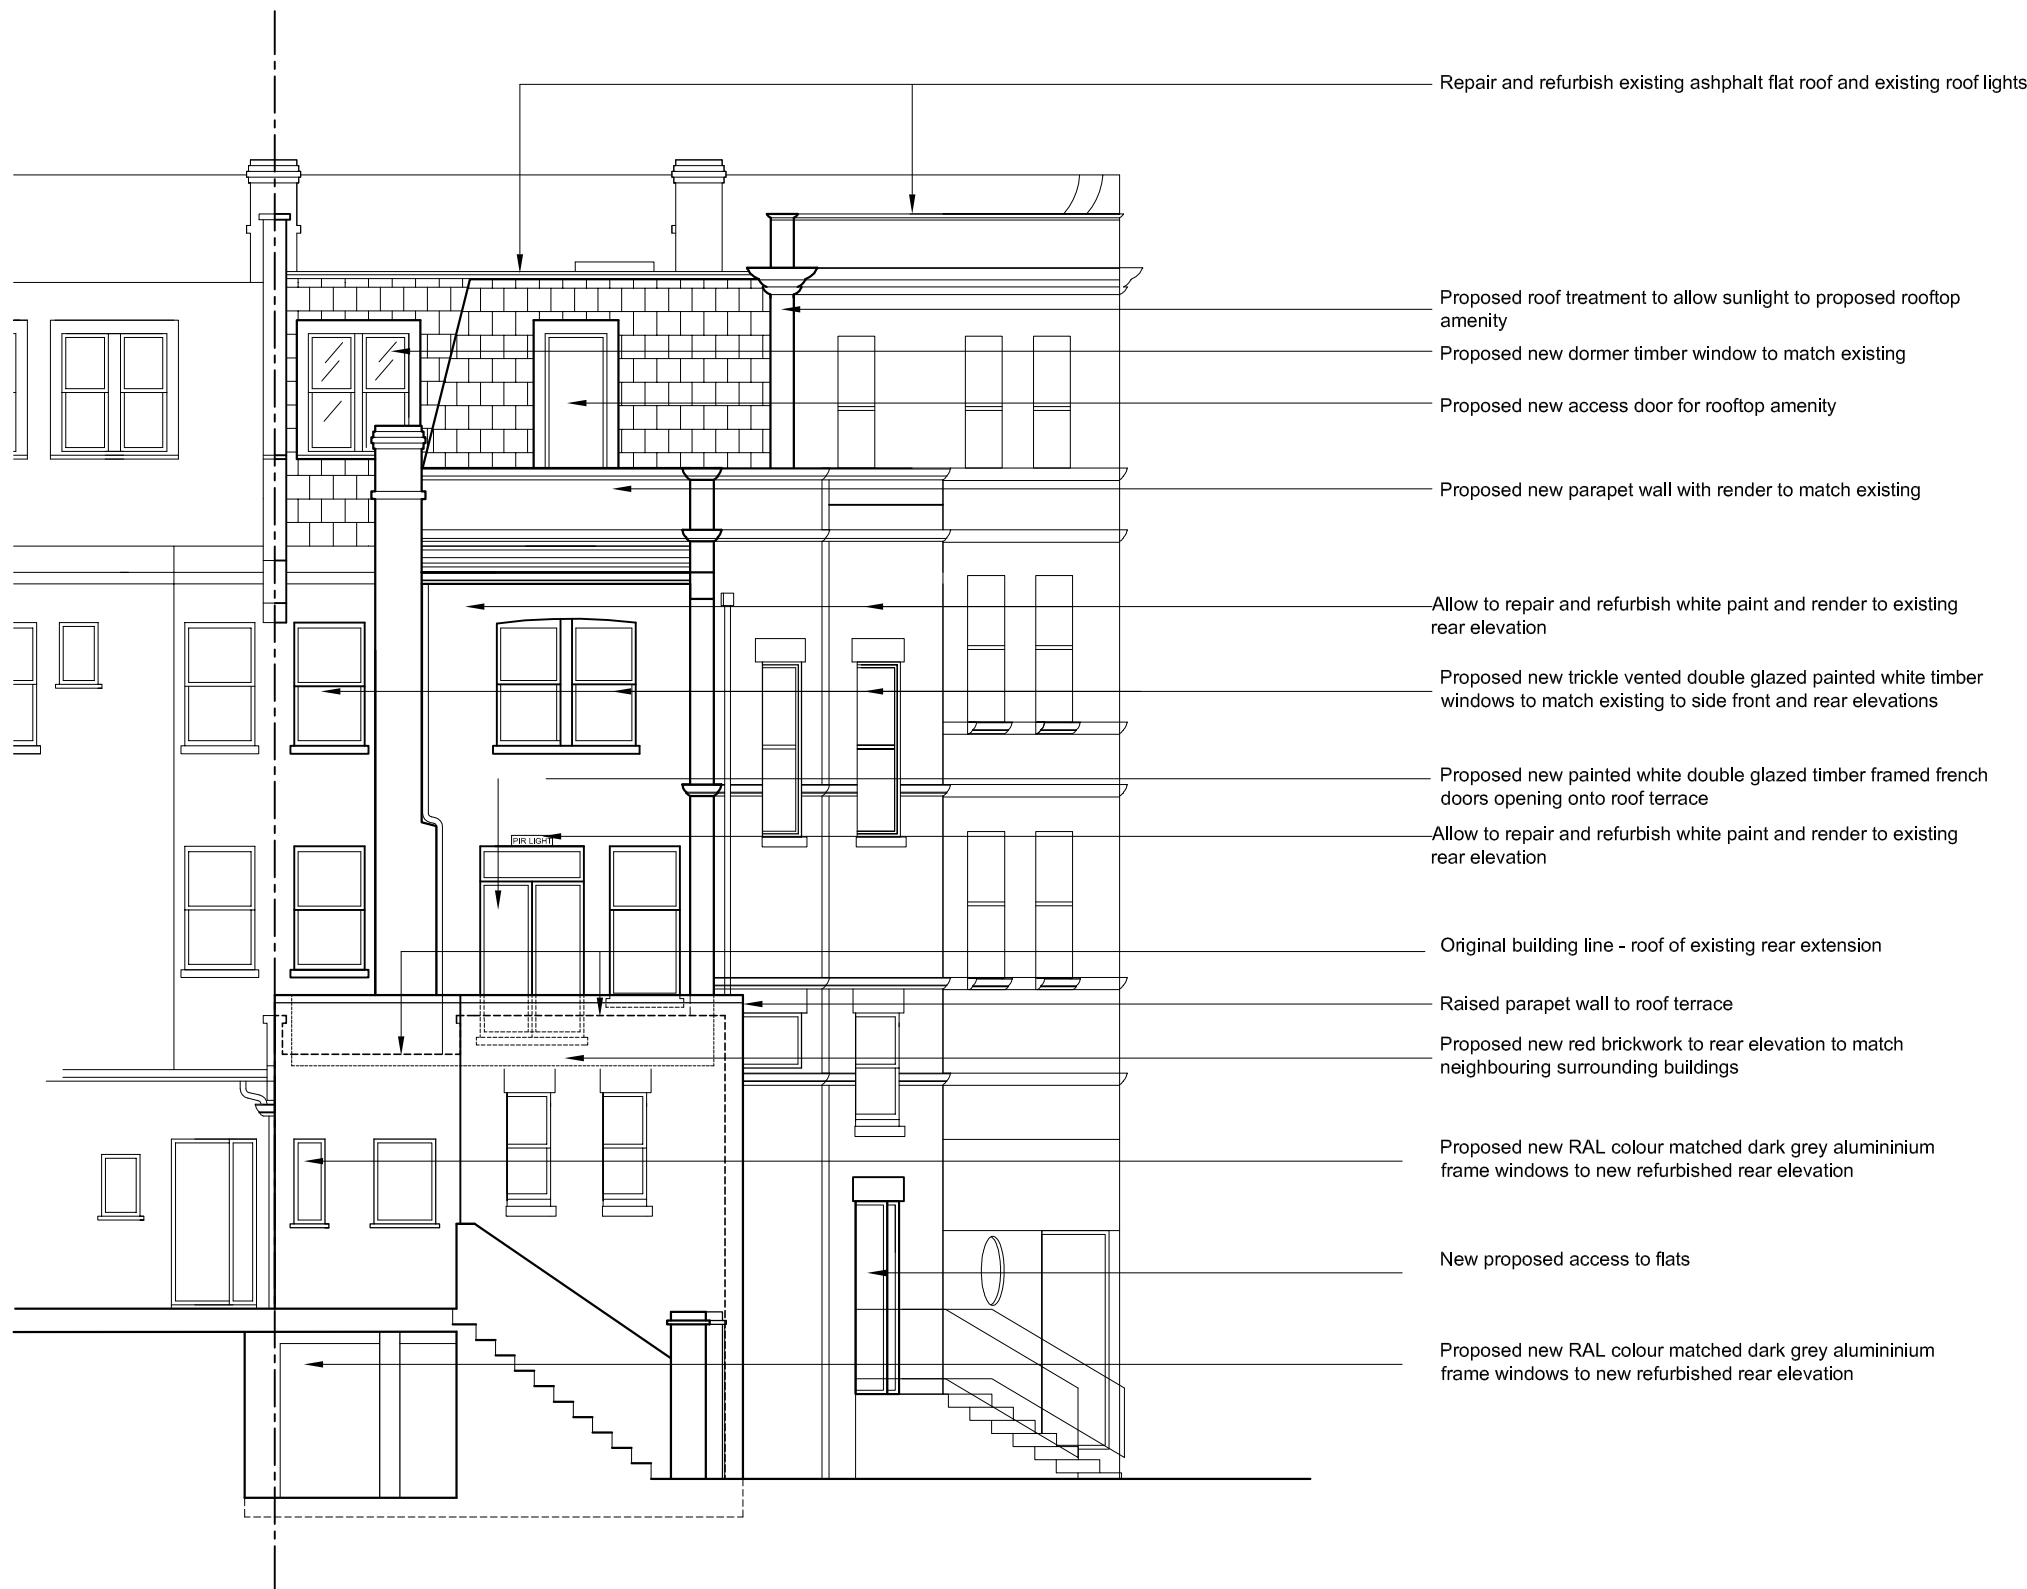

Proposed Rear Elevation



NOTES:

The drawings and the design hereon is the copyright of Milan Babic Architects Ltd and must not be reproduced without their written consent.

Figured dimensions only to taken from this drawing. All dimensions to be checked on site and Milan Babic Architects Ltd informed immediately of any discrepancies.

All works to be carried out in accordance with Local Authority approval, Building Regulations and current British Standards

Indicates revisions made to this drawing.

REV

00

DATE

20.12.2012

INITIALS

VP

DESCRIPTION

ISSUED FOR FULL PLANNING APPLICATION

Milan Babic

Architects Ltd

Architects + Urban Designer  
Bickel's Yard  
151B Bermondsey Street  
London SE1 3UW  
TEL: (0)203 117 0120  
FAX: (0)203 117 0122

E-mail:  
milan@mb-architects.co.uk

PROJECT:

FULL PLANNING APPLICATION SUBMISSION  
Proposed 7 No. New Residential Units  
465 - 467 Finchley Road  
NW3 6HS

CLIENT:

A.Govani

DWG TITLE:

Proposed Front and Rear Elevations

DWG NO:

PA/12/679/104

REV:

DATE:

DEC 2012

SCALE:

1:100 @ A2

DRAWN BY:

VP