

05 US Eaves
14100

04 Fourth
11950



03 Third
9100

02 Second
6250

01 First
3300

00 Ground
450
Roger St Datum
0

-01 Basement
-2400

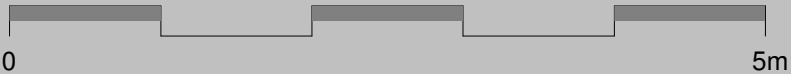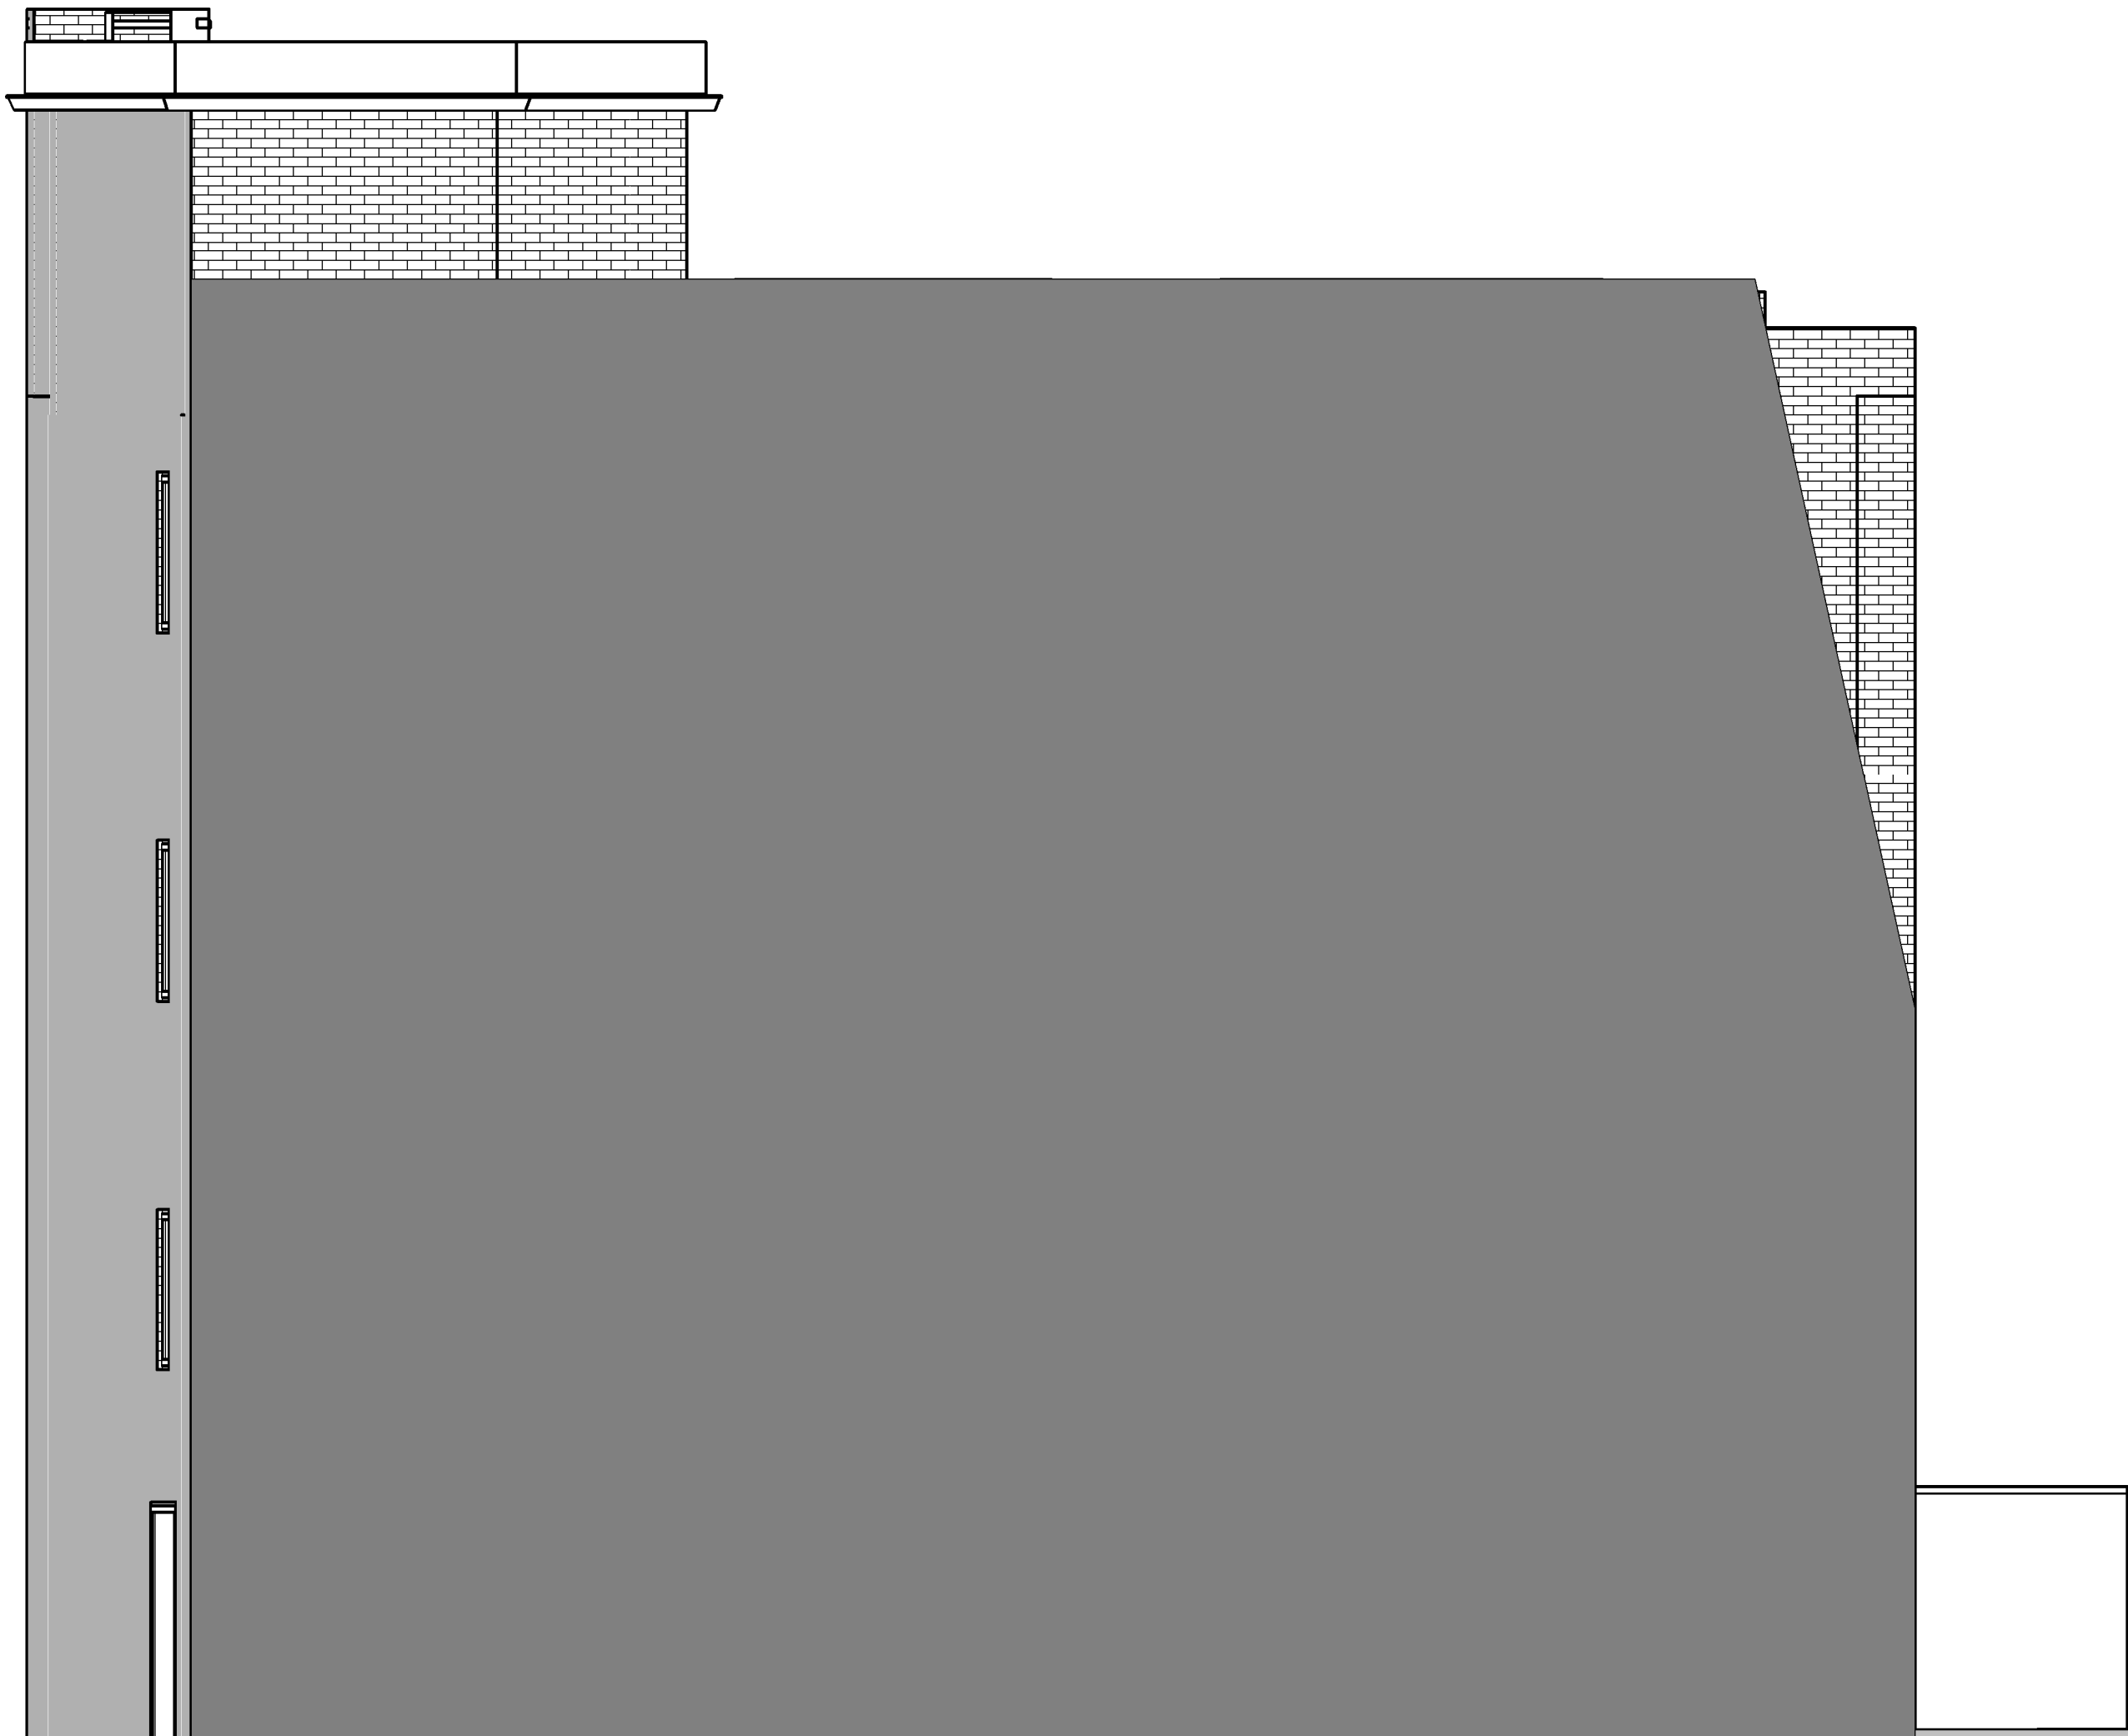

Notes
This drawing may be scaled for the purposes of Planning Applications, Land Registry and for Legal plans where the scale bar is used, and where it verifies that the drawing is an original or an accurate copy. It may not be scaled for construction purposes. Always refer to 3-part dimensions. All dimensions are to be checked on site. Discrepancies and/or ambiguities between this drawing and information given elsewhere must be reported immediately to this office for clarification before proceeding. All drawings are to be read in conjunction with the specification and all works to be carried out in accordance with latest British Standards / Codes of Practice.

Rev	Date	Init	Notes	Chkd
A	07/01/13	TG	Title amended	NM

aww architecture
interior design
masterplanning

Rivergate House
Bristol, BS1 6LS
T. 0117 923 2535
F. 0117 942 6689
bristol@aww-uk.com

7 Birchlin Lane
London, EC3V 9BW
T. 020 7160 6000
F. 020 7160 6001
london@aww-uk.com

East Quay House
Plymouth, PL4 0HN
T. 01752 261282
F. 01752 261332
plymouth@aww-uk.com

www.aww-uk.com

Project Title
**14 Roger Street, Camden
Town, London WC1N**

D_wing Title
Existing South Elevation

Scale	Sheet Size	Drawn	Checked
1 : 50	A2	TG	NM
Date	28/11/12	Checked	NM

Status
PLANNING

Project No.	Drawing No.	Revision
3122	3101	A