




Side Elevation
Scale 1:50

Front Elevation
Scale 1:50

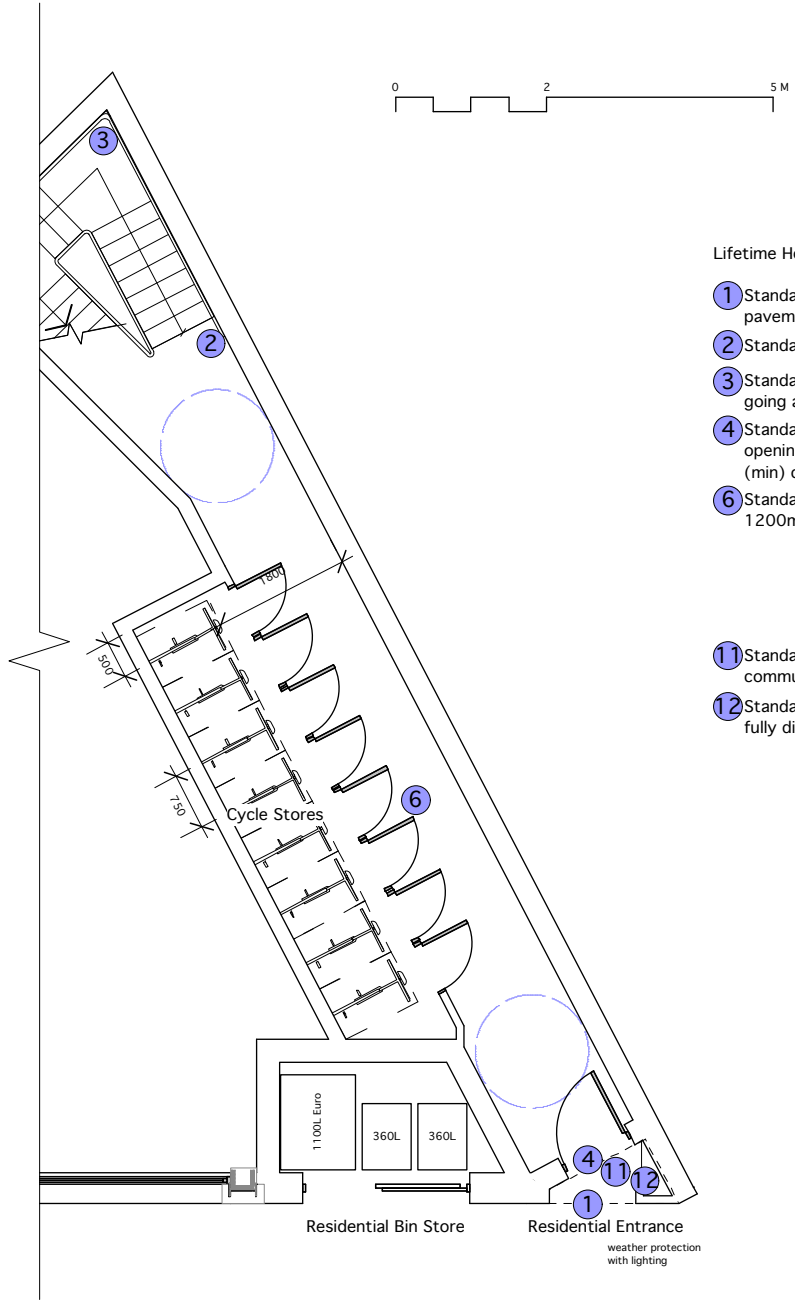

Ground Floor Plan
Scale 1:100

Lifetime Homes Standards

- 1 Standard 4: level access as existing pavement
- 2 Standard 5: 300mm handrail extension
- 3 Standard 5: common stair 250mm (min) going and 170mm (max) rise
- 4 Standard 6: 800mm clear entrance opening entrance door and 900mm (min) corridor
- 6 Standard 6: common corridor/landing 1200mm (min)
- 11 Standard 4: weather protection to communal entrance door
- 12 Standard 4: all entrances to be lit with fully diffused luminaries

revisions:
All dimensions and areas are approximate and are to be verified on site.
notes:

NORTON MAYFIELD ARCHITECTS LLP
Spaceworks, Harland Works, John Street, Sheffield S2 4QU
t/f 0114 270 0014, studio@nortonmayfield.co.uk

PLANNING

client:
Gateville Developments Limited

61-63 Holmes Road
London

drawing N°:
1214- SK-002A

drawing title:
Details: Residential Entrance

scale:
1:50 & 1:100 @ A3
date:
July 2012