

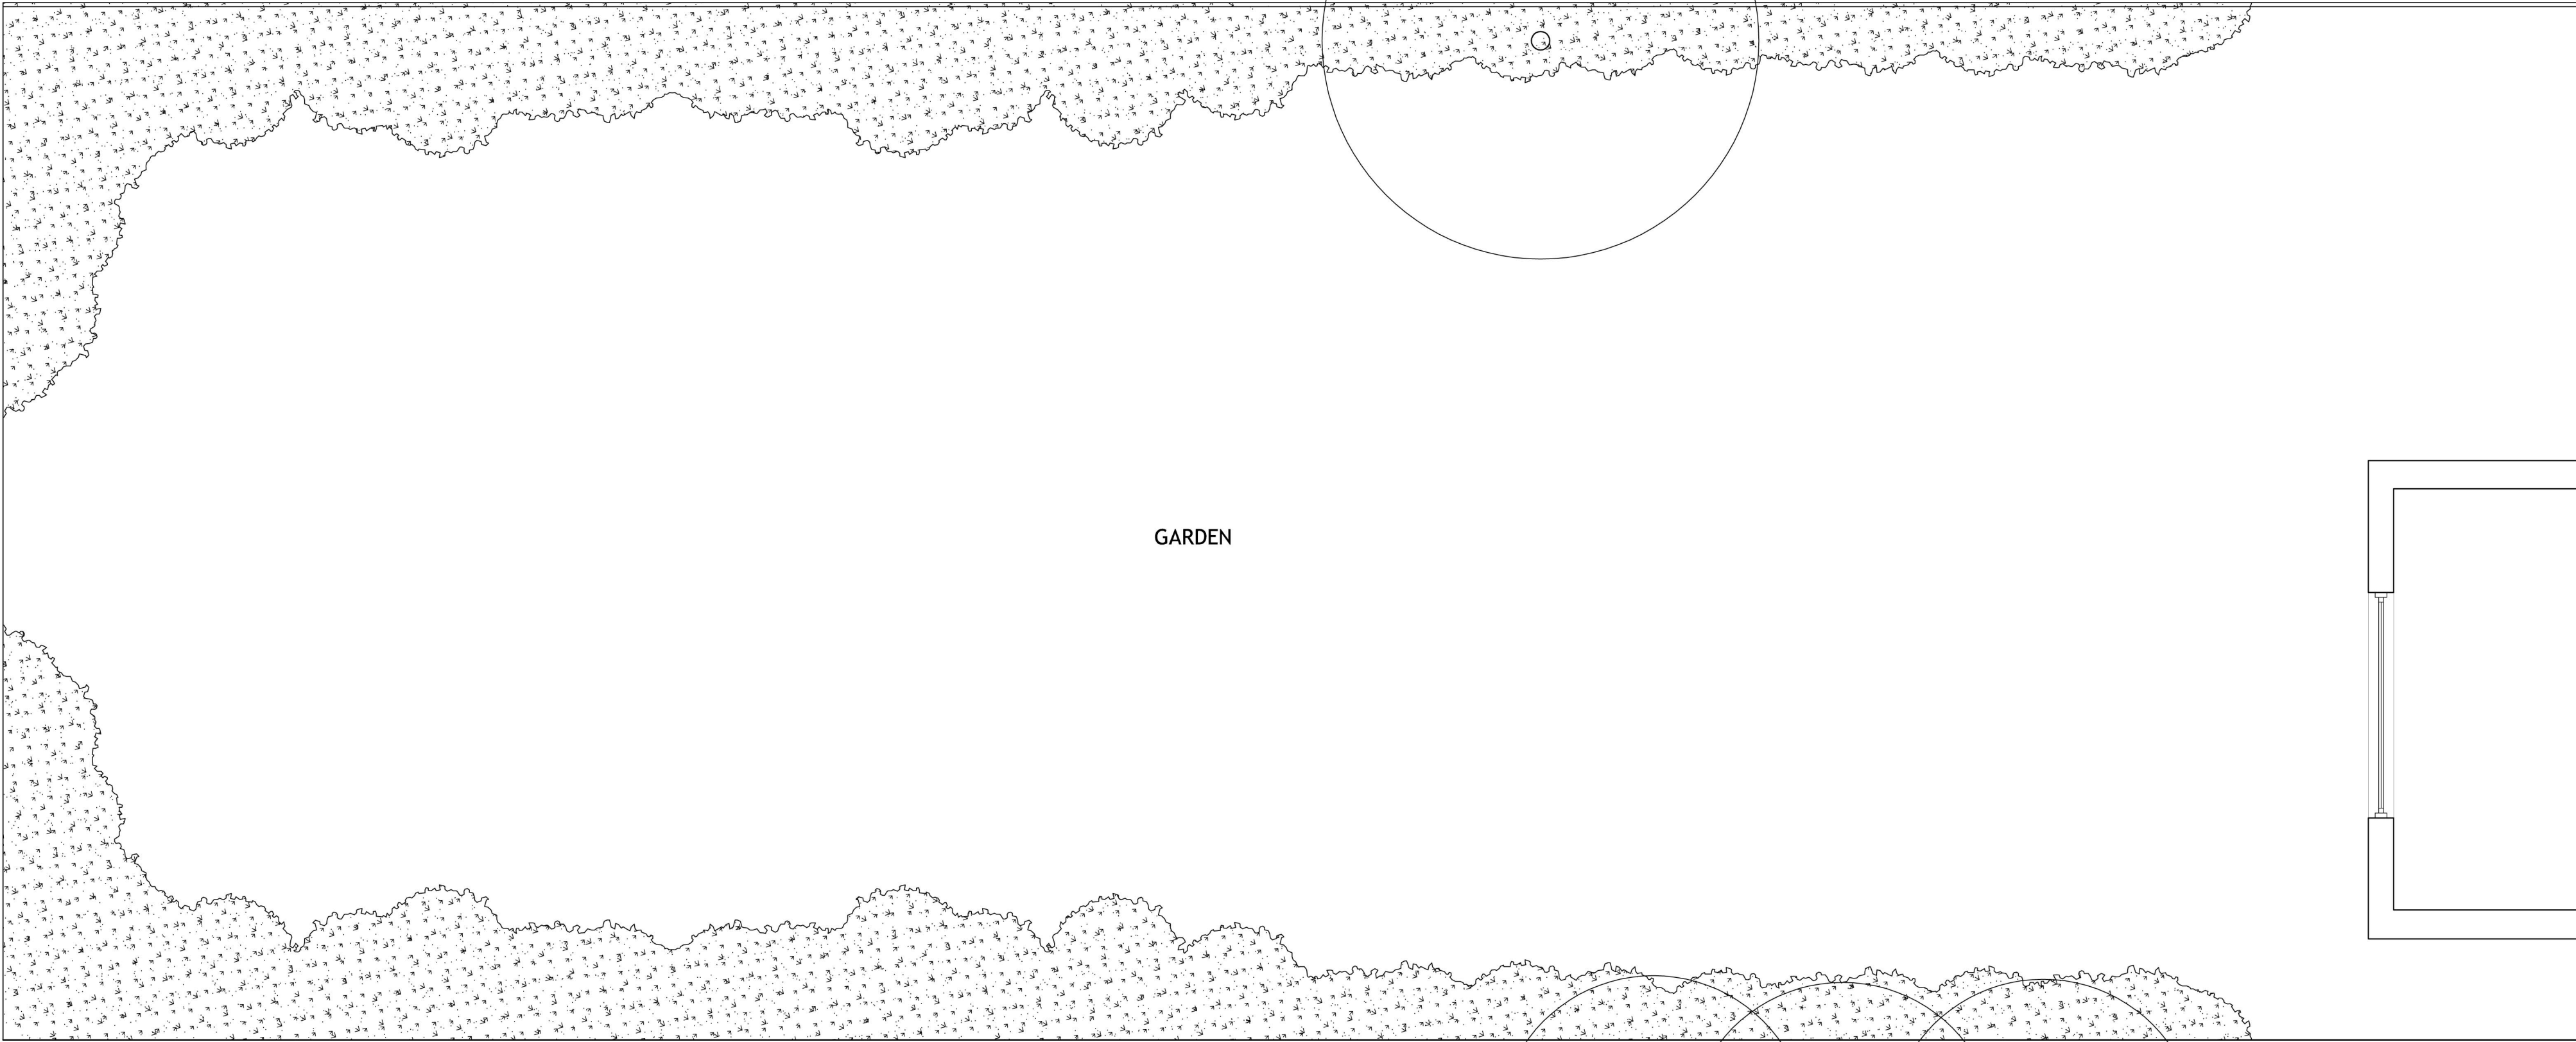
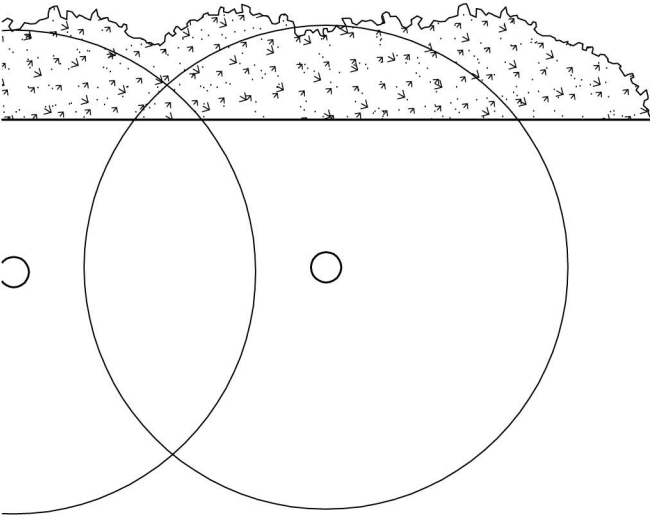


GROUND FLOOR PLAN: AS EXISTING

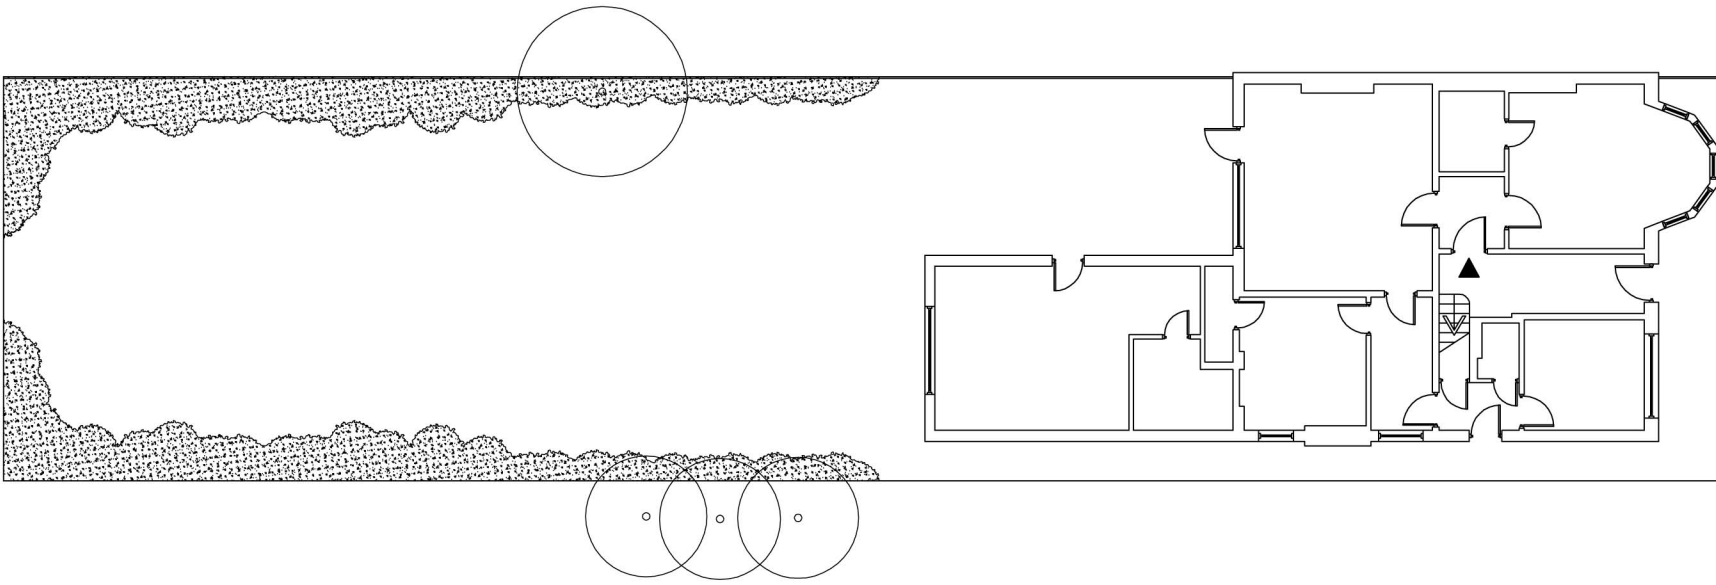

GARDEN PLAN: AS EXISTING

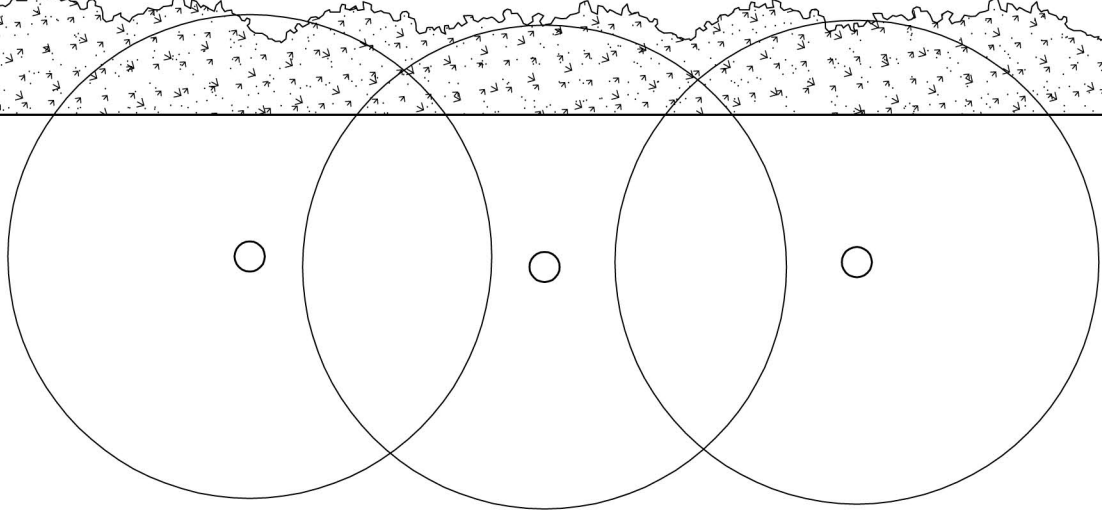

INTEGRATED SOLUTIONS

TUDOR LODGE • DENHAM AVENUE • DENHAM • BUCKINGHAMSHIRE • UB8 3ER

T 01895 832 082

F 01895 835 688

E integratedsolutions@dsl.pipex.com

Client:

Mr Brian Berkery

Project:

Formation of new basement & external lightwell
29 Aberdare Gardens, London NW6 3AJ

Drawing:

Ground Floor/Garden Plan: As Existing

Compass:

▲

▲

▲

▲

N

▲

Ref No.

IS.729.05

Scale:

1:50
1:200 @ A1

Revision:

3

Drawn:

MH

Date:

17/12/2012