


Notes.

1) For section A-A.
refer to drg. 2012-191/P2.

2) For sequence to
underpinning refer
to drg. 191/TW 1&2.

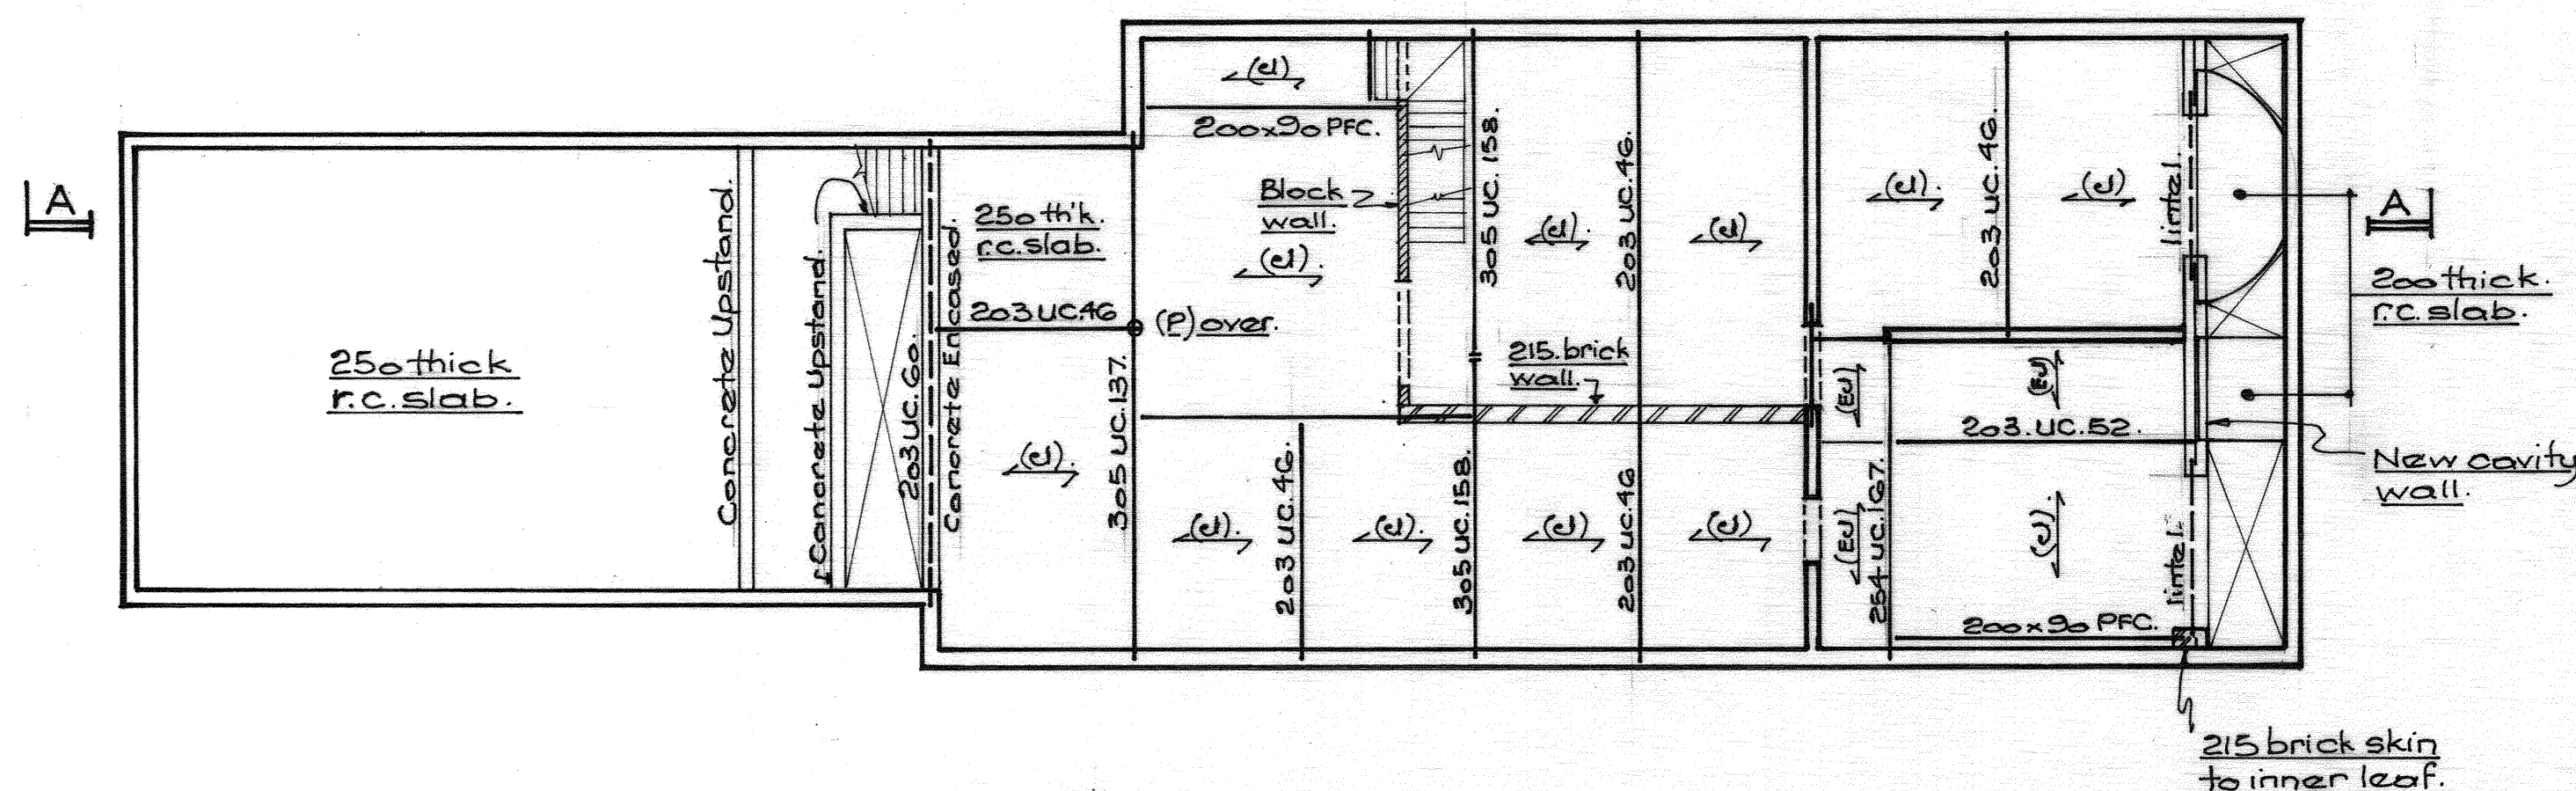


Plan On Basement Walls Showing
Ground Floor Construction Over. } Datum Level.
(0.000).

(U) indicates timber joists.

(Eu) indicates existing timber joists.

(P) indicates 114.3 x 6.3 CHS over.

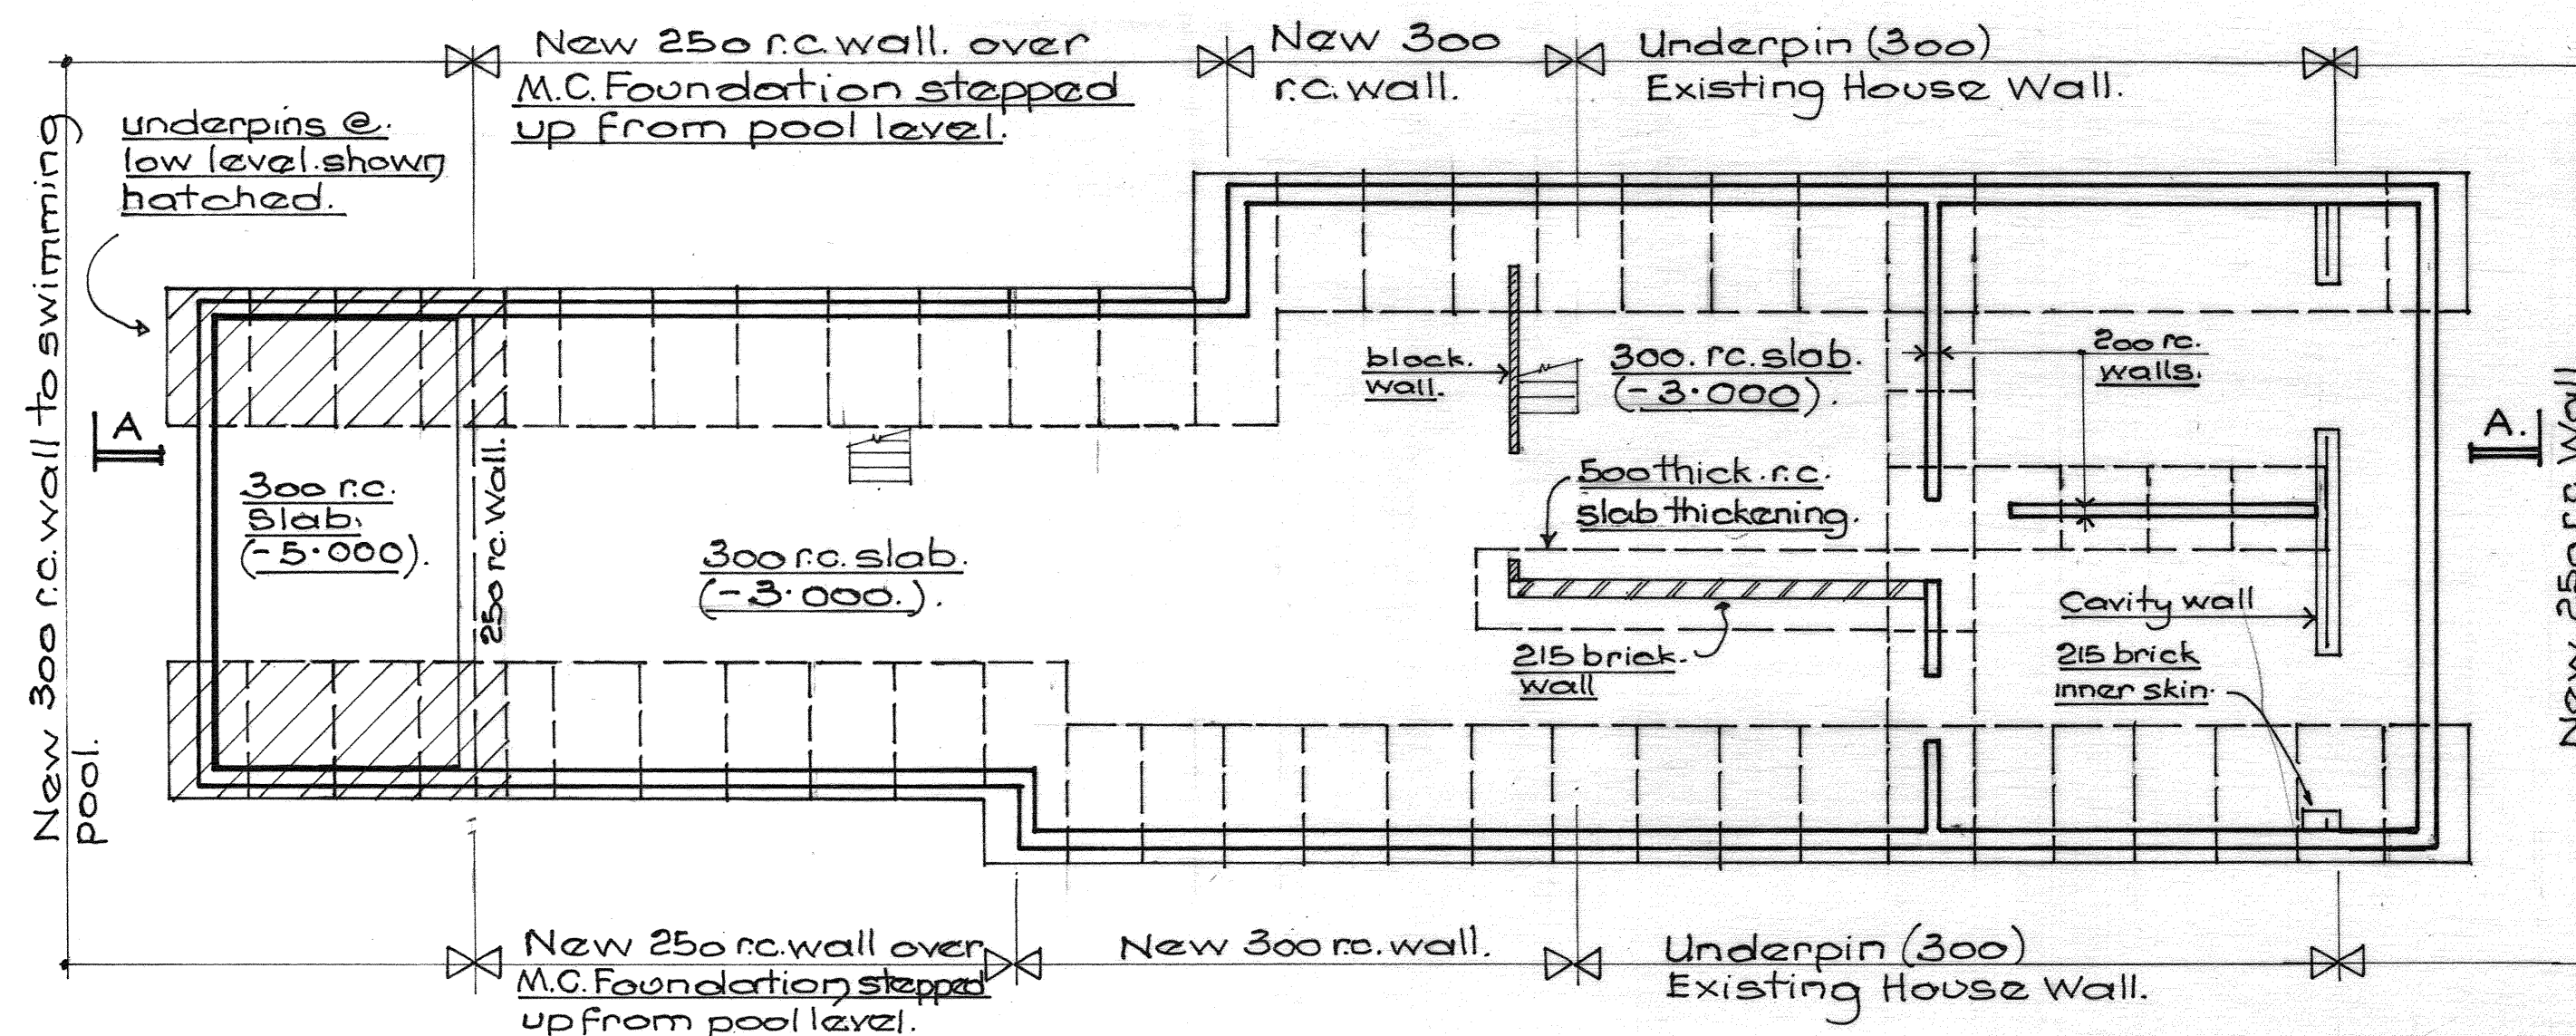

Basement Floor Plan Showing
Wall Sections. } Levels shown.
are approx.

Rev. Description Date
Client
Graffham Properties.
17, Greencroft Gardens.
London. NW6. 3LN.
Architect
Integrated Solutions.

Project
29, Aberdare Gardens
South Hampstead.
London NW6. 3Au.
Drawing Title
Proposed
Structural Scheme
Basement &
Ground Floor.

Scale. 1:100. Drawn by. Date. Dec. 12.
Drg. Status.
Drg. No.
2012-191/P1.