


Notes  
 This drawing may be scaled for the purposes of Planning Applications, Land Registry and for Legal plans where the scale bar is used, and where it verifies that the drawing is an original or an accurate copy. It may not be scaled for construction purposes. Always refer to figured dimensions. All dimensions are to be checked on site. Discrepancies and/or ambiguities between this drawing and information given elsewhere must be reported immediately to the office for clarification before proceeding. All drawings are to be read in conjunction with the specification and all works to be carried out in accordance with latest British Standards / Codes of Practice.

Rev	Date	Int	Notes	Chkd
A	07/01/13	TG	Title amended	NM

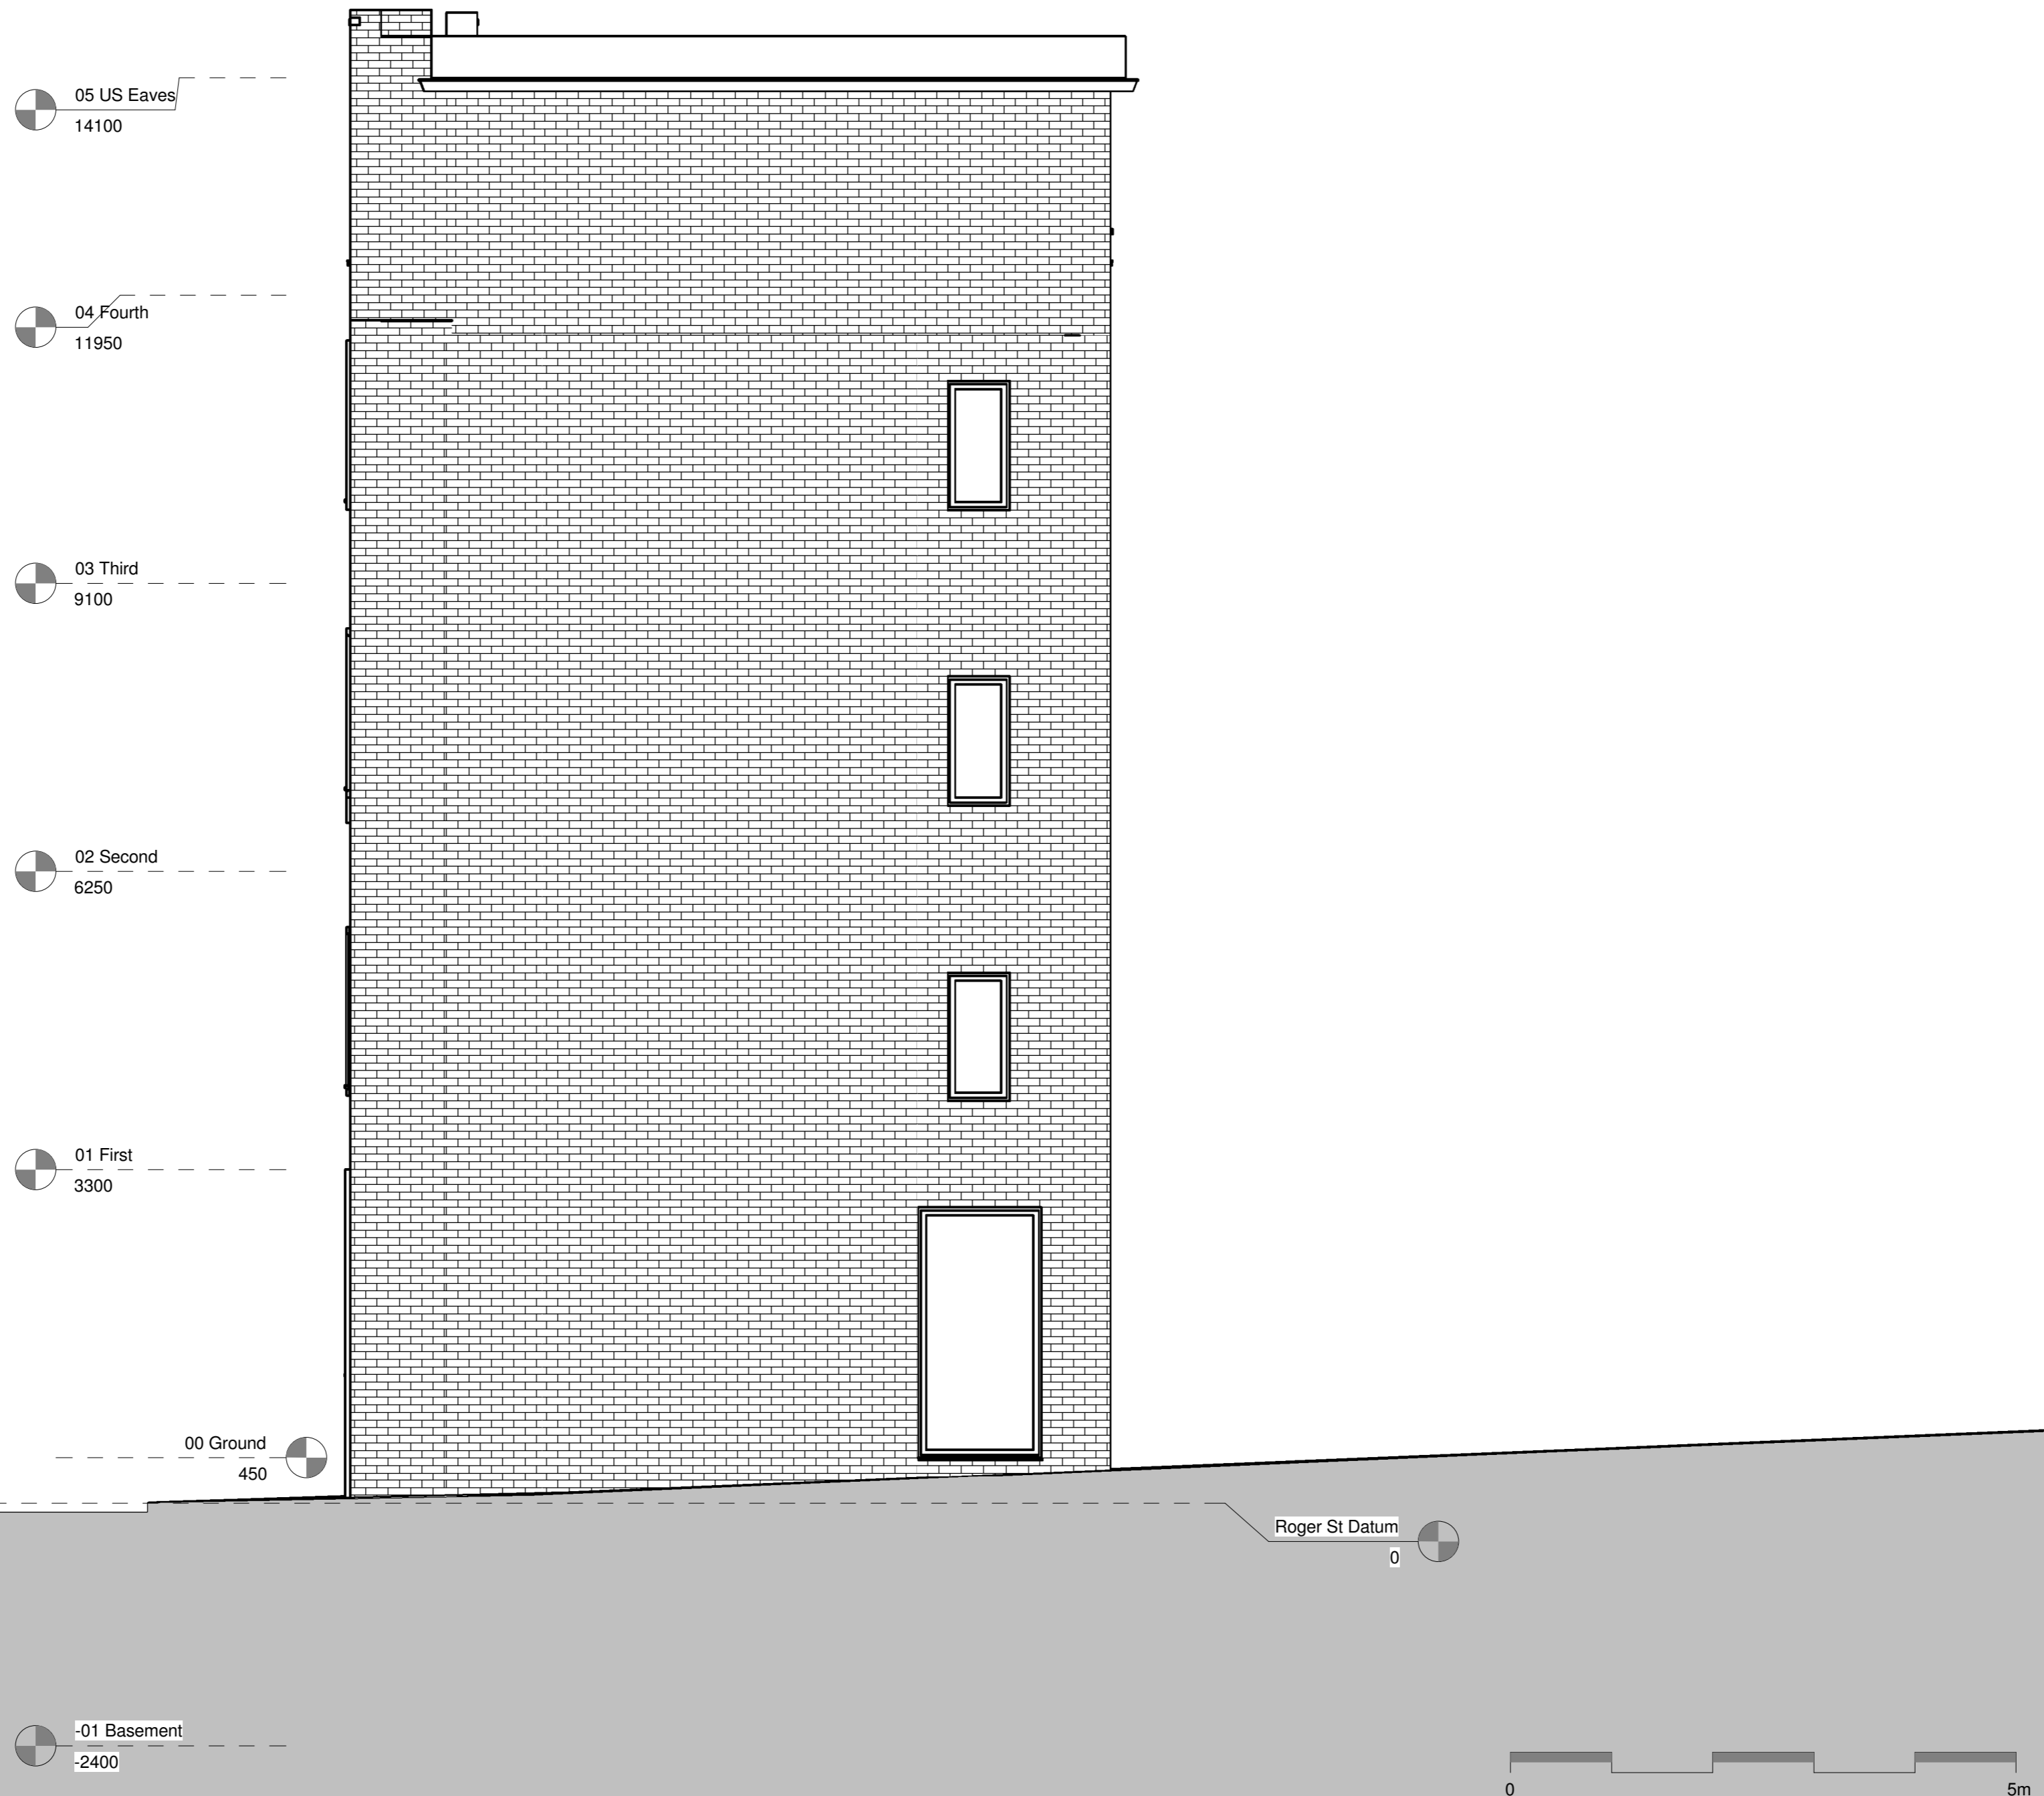

**aww** architecture  
 interior design  
 masterplanning

Rivergate House  
 Bristol, BS1 6LS  
 T. 0117 923 2535  
 F. 0117 942 6689  
 bristol@aww-uk.com

7 Birchin Lane  
 London, EC3V 9BW  
 T. 020 7160 6000  
 F. 020 7160 6001  
 london@aww-uk.com

East Quay House  
 Plymouth, PL4 0HN  
 T. 01752 261282  
 F. 01752 261332  
 plymouth@aww-uk.com

www.aww-uk.com

Project Title  
**14 Roger Street, Camden Town, London WC1N**

D\_wing Title  
**Existing West Elevation**

Scale	Sheet Size	Drawn
1 : 50	A2	TG

Date	Checked
28/11/12	NM

Status		
<b>PLANNING</b>		
Project No.	Drawing No.	Revision
3122	3100	A