


All drawings to be read in conjunction with
 engineers and specialist subcontractors drawings
 Any anomaly to be reported to architect prior
 to construction or fabrication
 Do not scale drawings

P

KEY OF ELEMENTS
 AND FINISHES

- 1 EXISTING GATE
- 2 EXISTING PIER AND WALL
- 3 EXISTING HOUSE
- 4 EXISTING BRICKWORK
- 5 NEW BRICKWORK TO MATCH
- 6 MATCHING NEW TIMBER WINDOW (PAINTED TO MATCH)
- 7 NEW STONEMWORK TO MATCH (COPING, CILLS, THRESHOLDS)
- 8 GAUGED BRICK ARCH TO MATCH
- 9 NEW BRICKWORK PLANTER
- 10 NEW PATENT GLAZED ROOFLIGHT
- 11 NEW 4 PANEL HARDWOOD DOOR (PAINTED TO MATCH)
- 12 MASTIC ASPHALTE ROOF

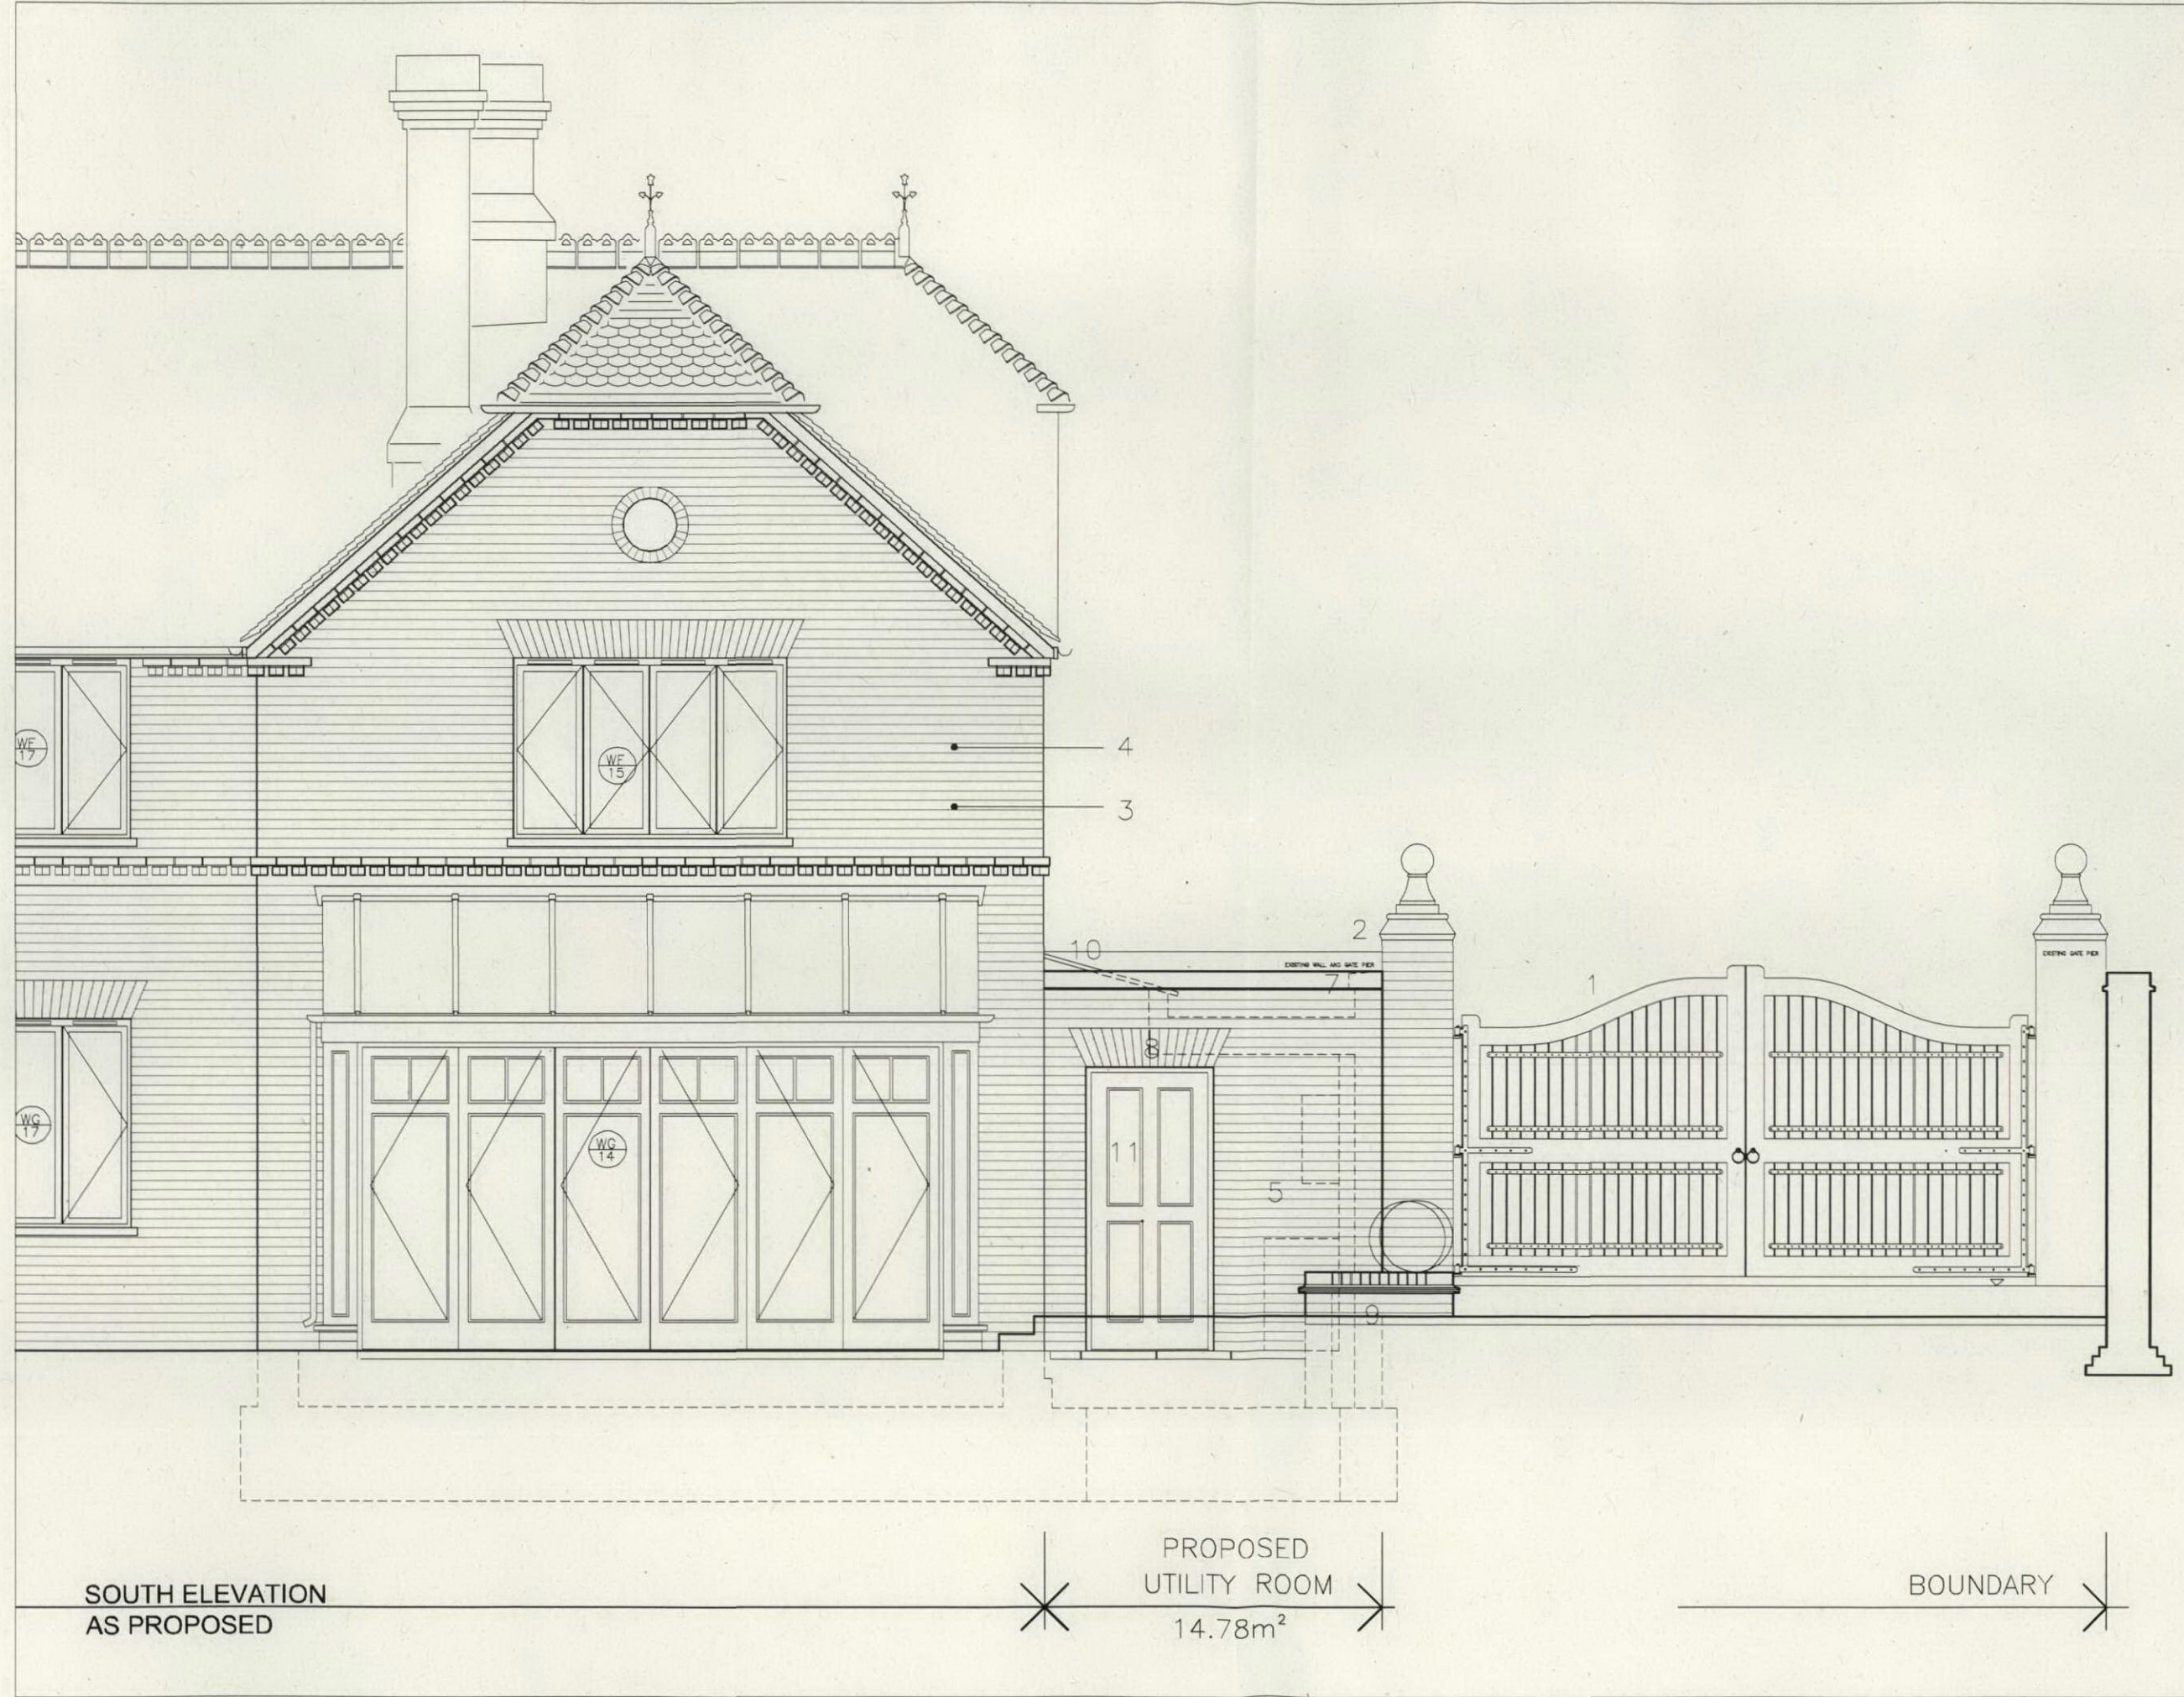

SOUTH ELEVATION
 AS PROPOSED

PROPOSED
 UTILITY ROOM
 14.78m²

BOUNDARY

Rev	Date	Description
A	04-09-2012	Revised layout to suit Planners requirements

GRA : ARCHITECTS
 Glen Robinson Associates
 18 Elm Street - Off Lambeth Place - London SE1 4PC
 Tel: 020 7431 3338 - Fax: 020 7431 7334
 Email: info@gra-architects.com

PROJECT
 Coach House, Hampstead Lane
 Proposed Utility Extension

TITLE
 ELEVATION AS PROPOSED
 South

DRAWN	CHECKED
SCALE 1:50	DATE 10.07.12

Drawing No.	Revision
350/KP 00-012	A