

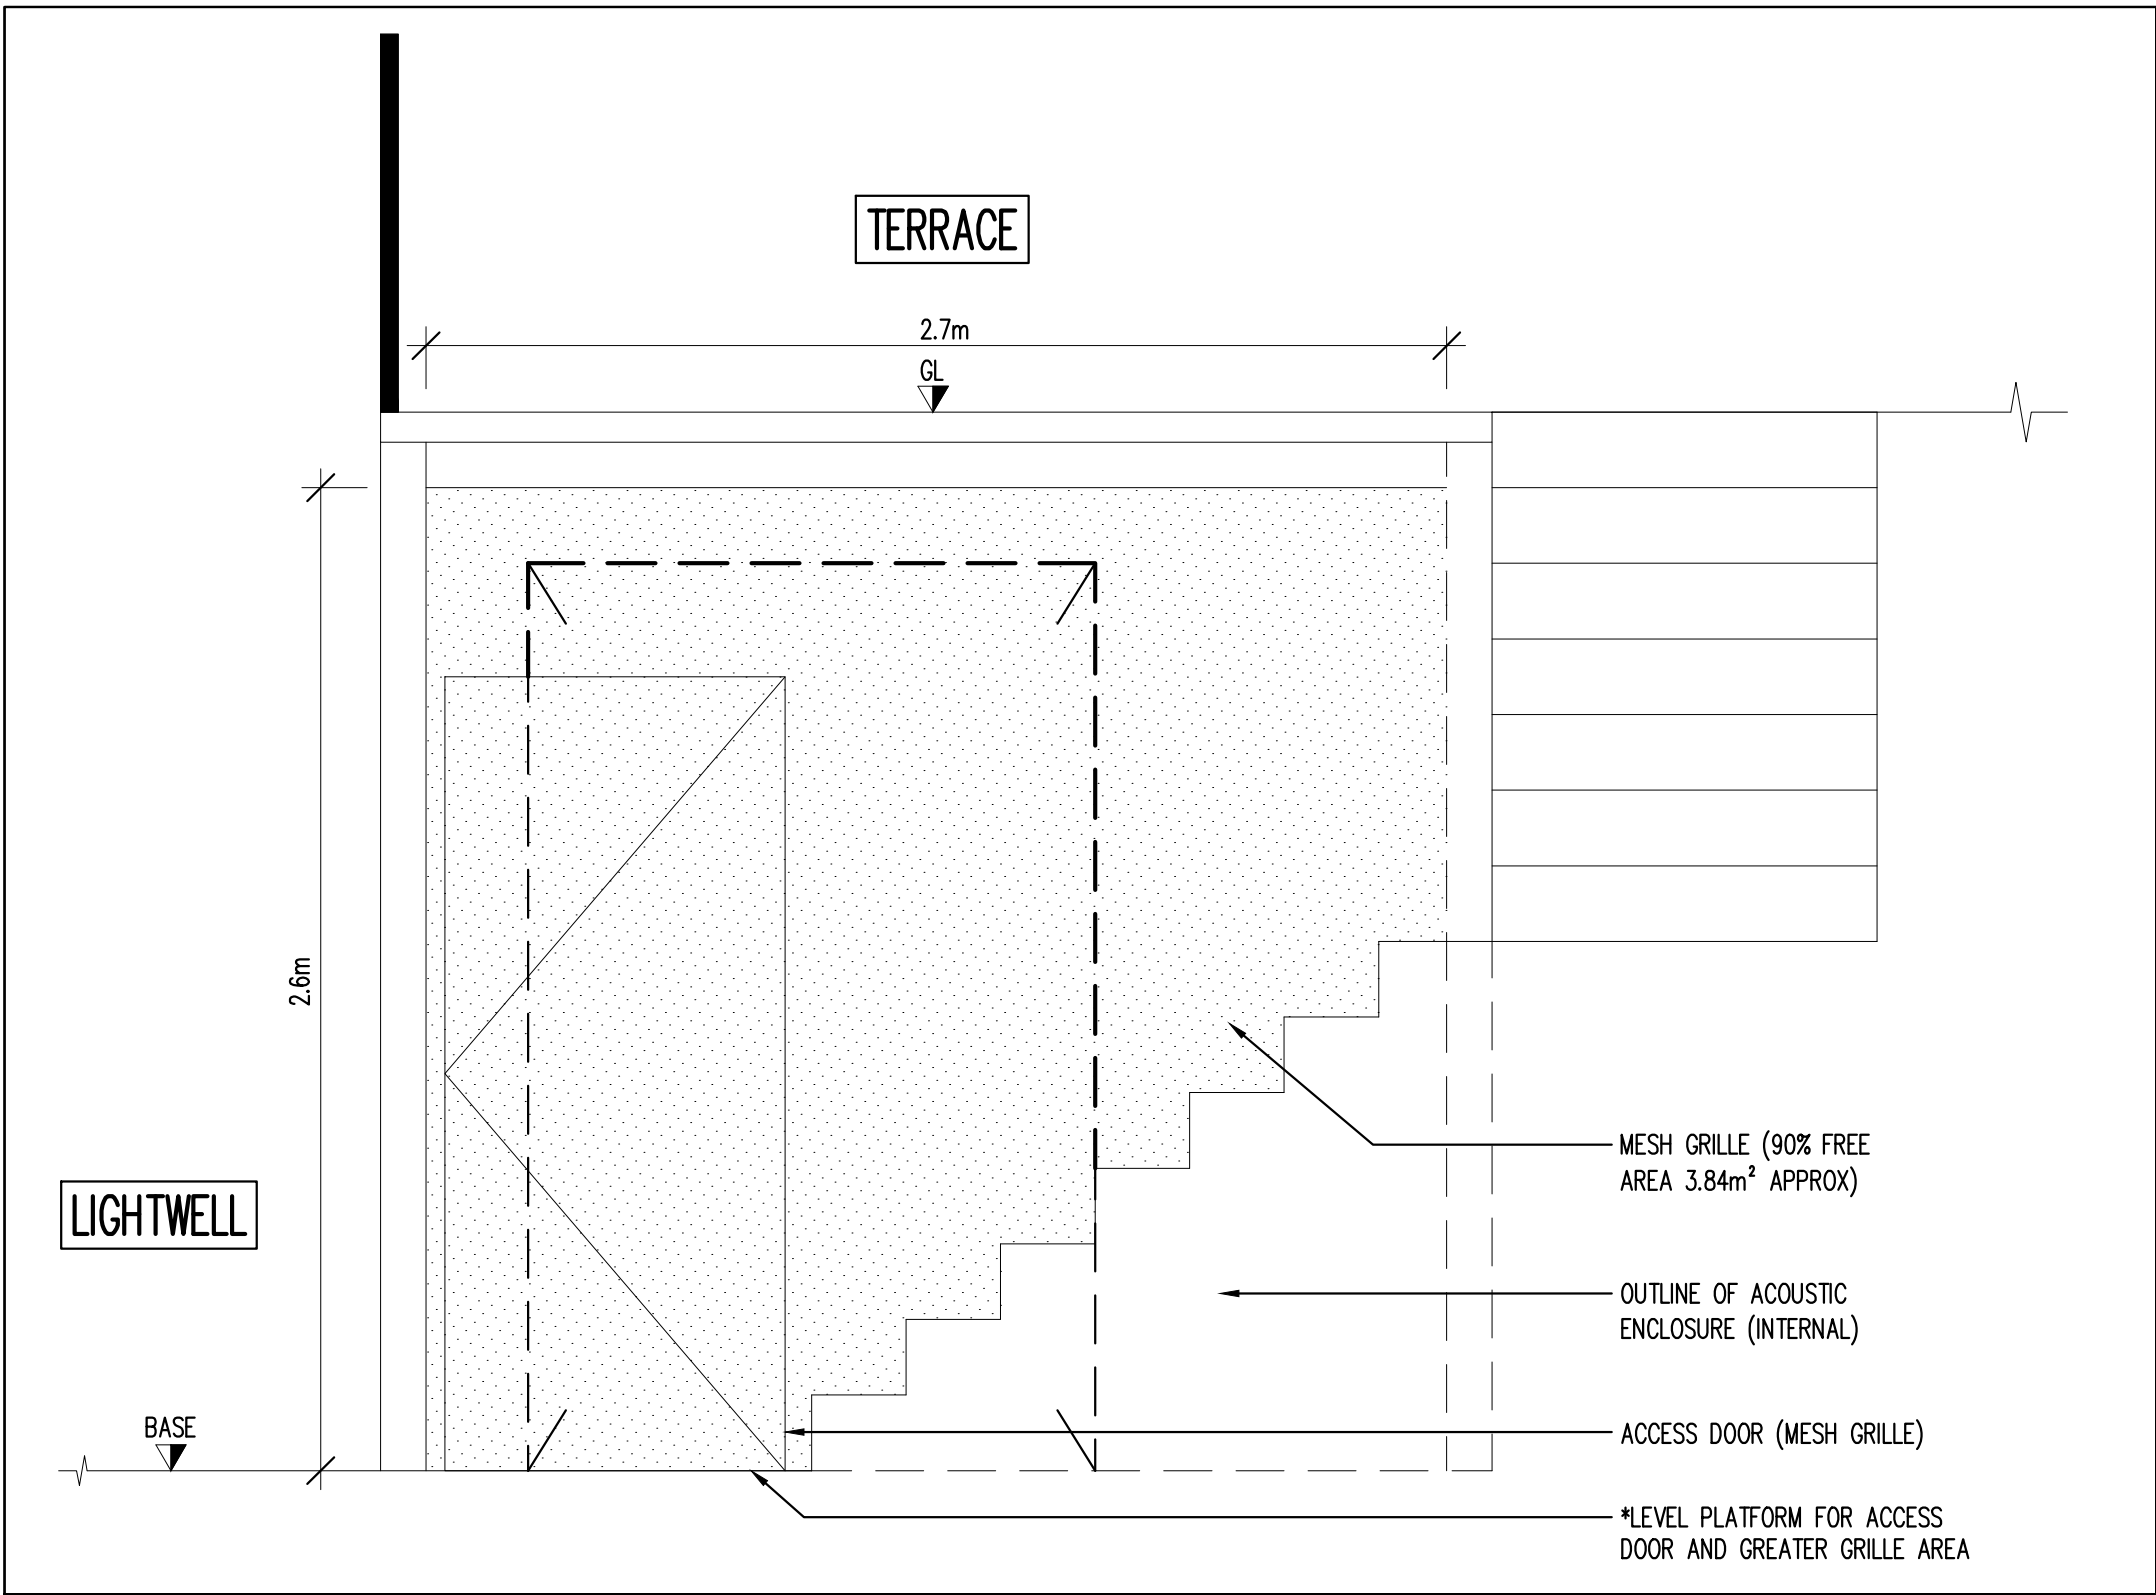


SITE PLAN (NTS)

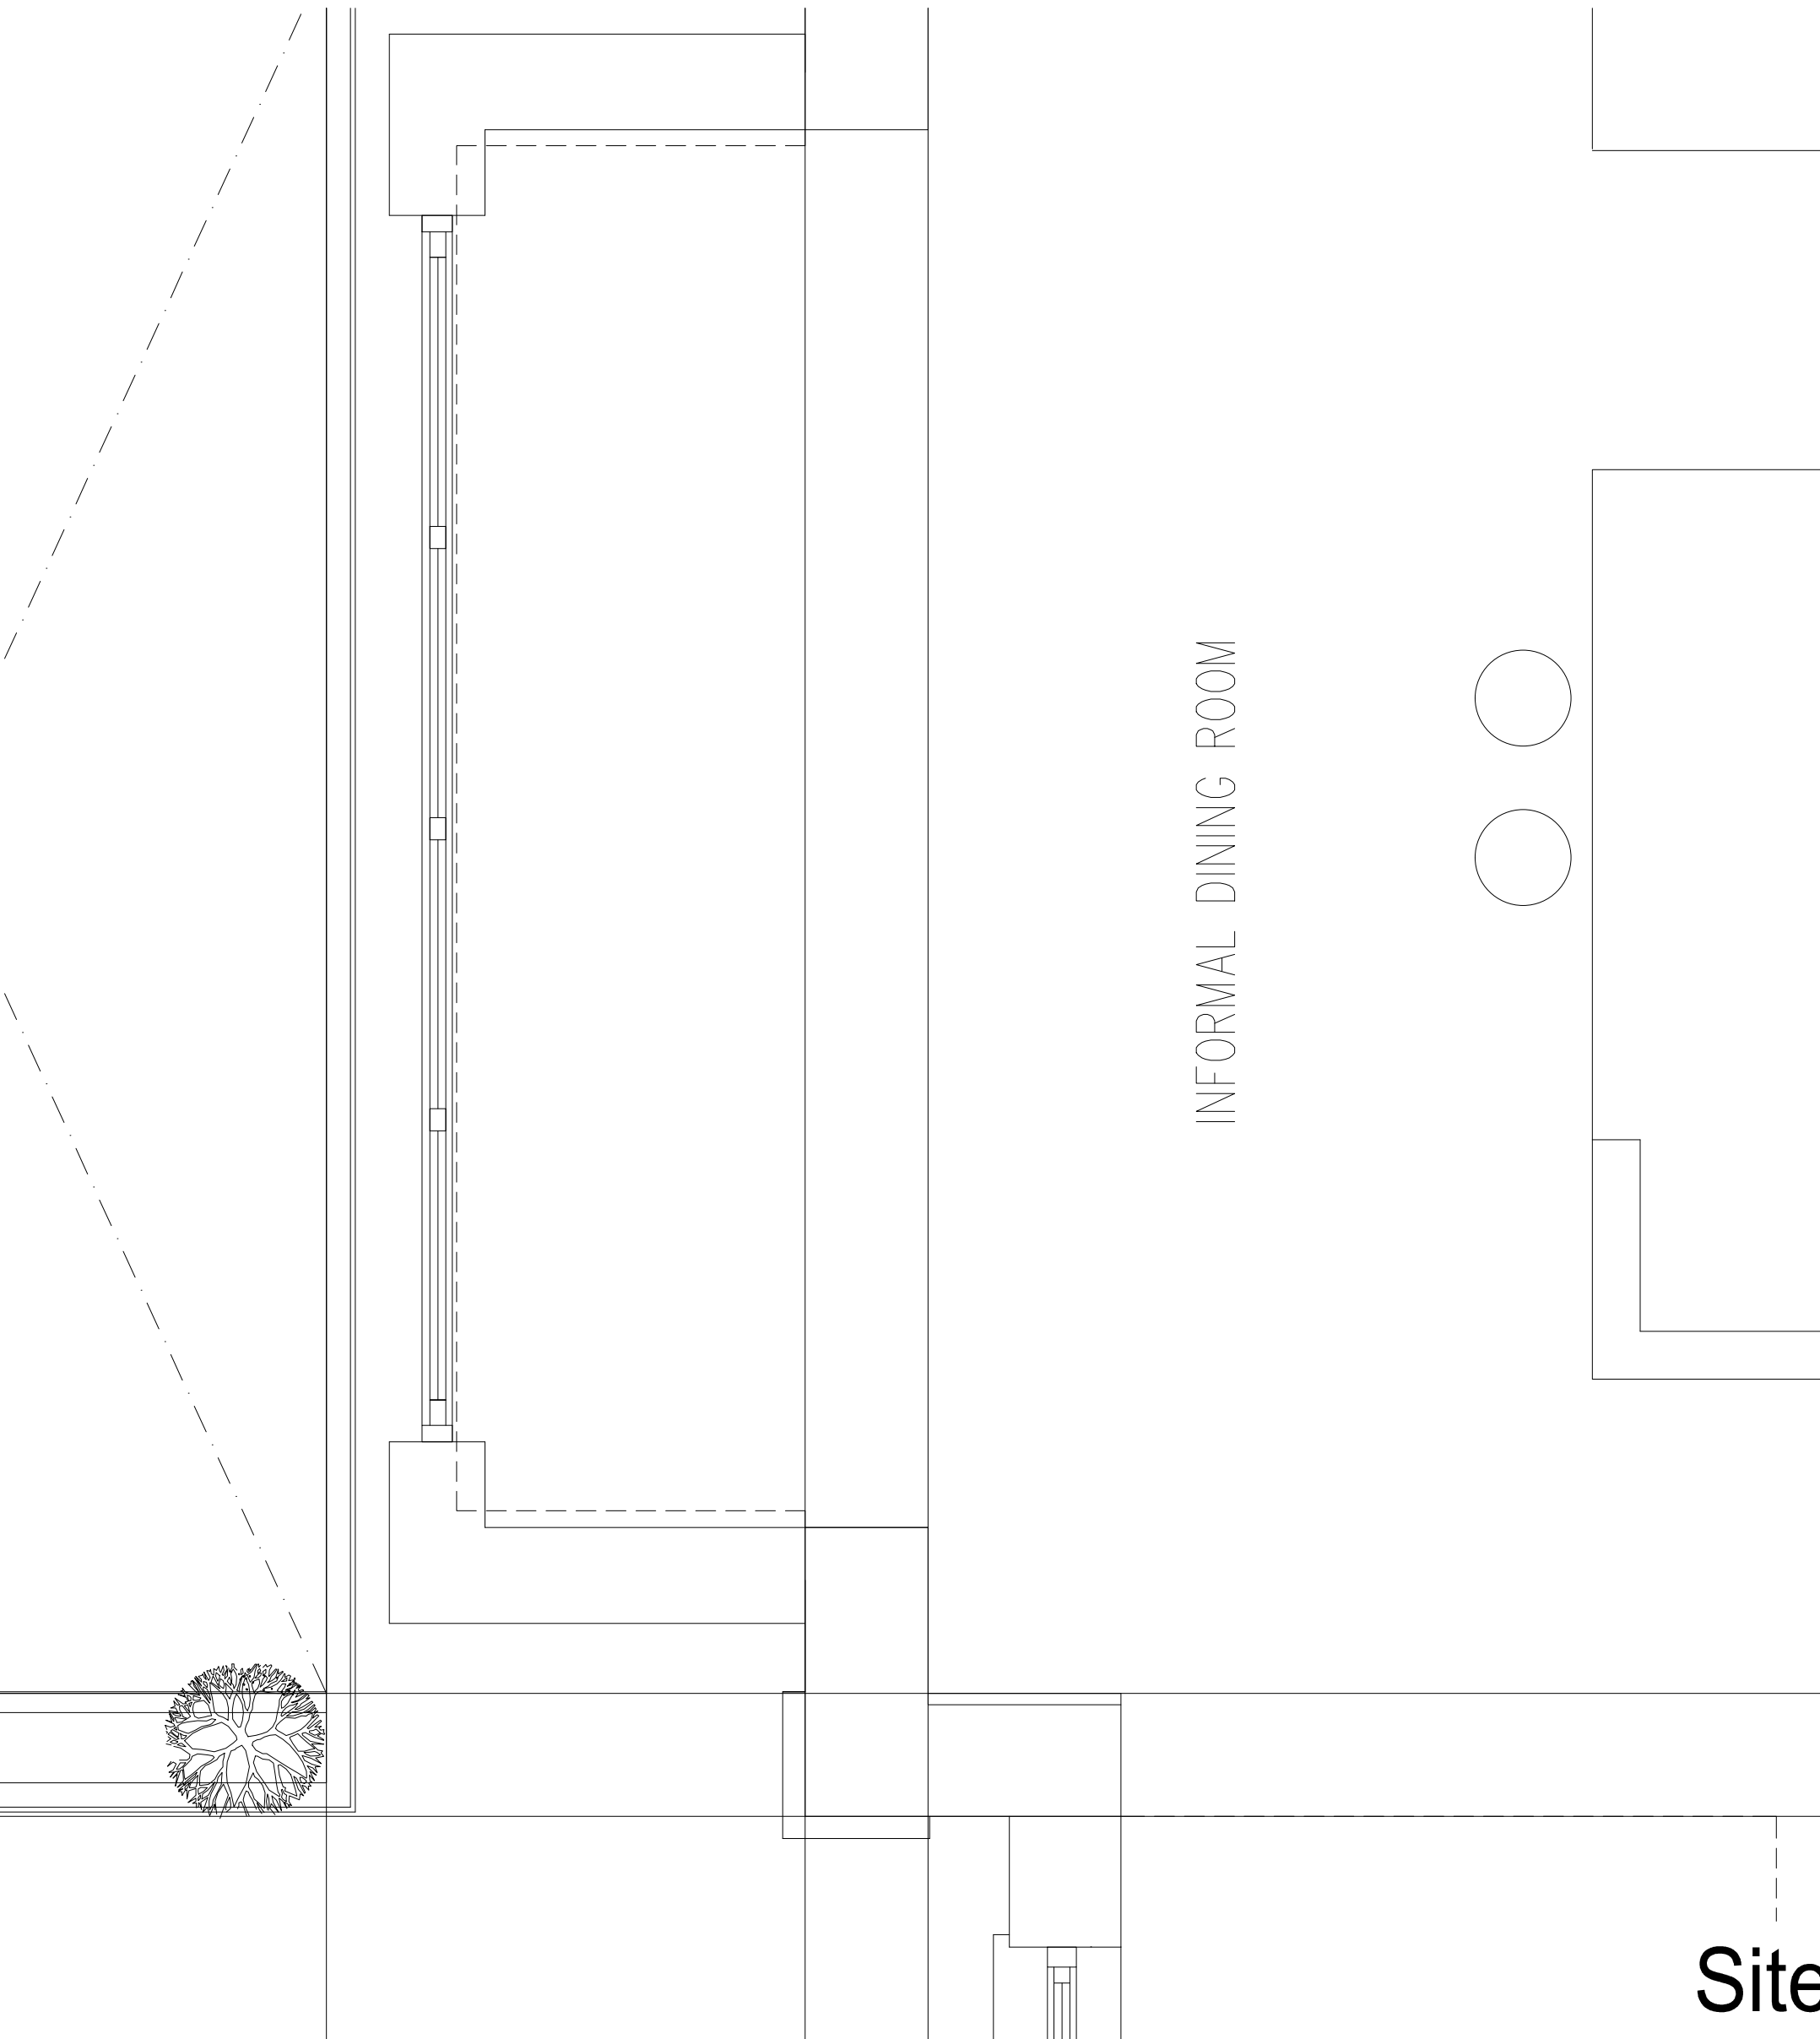

ELEVATION A (A1 @ 1:20, A3 @ 1:40)

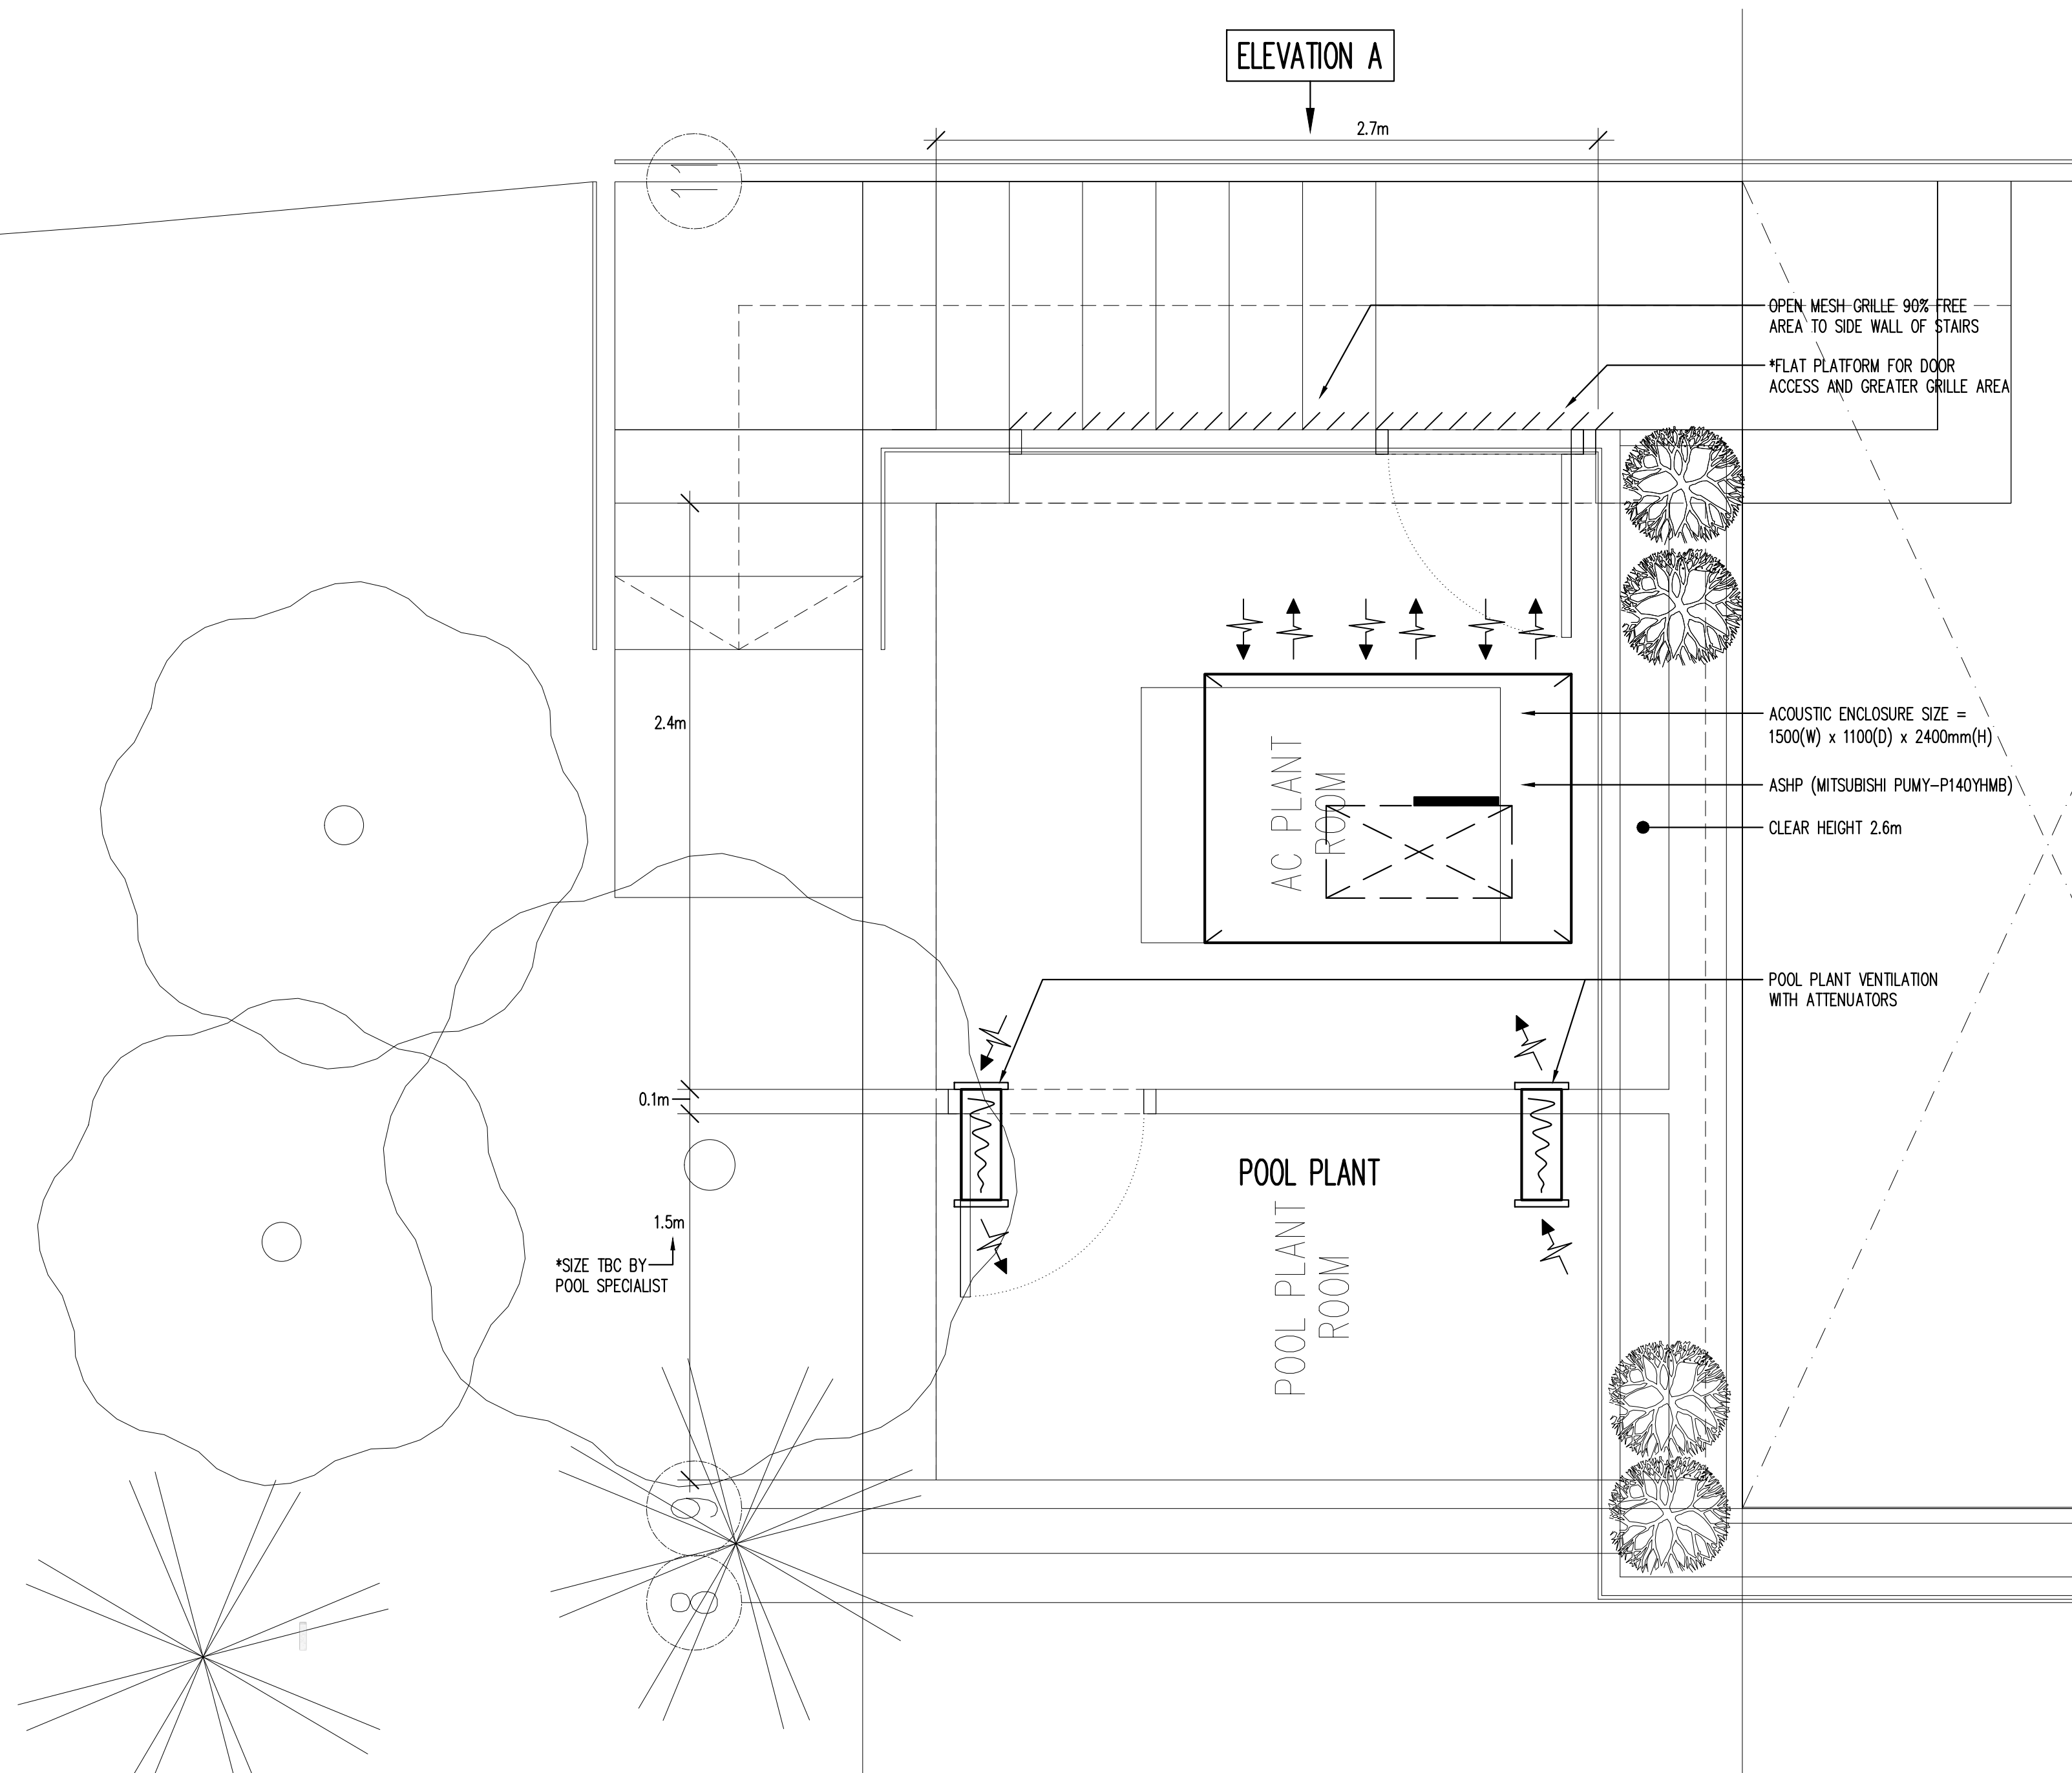

Note
ALL DIMENSIONS TO BE VERIFIED ON SITE BEFORE SETTING OUT OR MAKING ANY SHOP DRAWINGS. THIS DRAWING IS TO BE READ IN CONJUNCTION WITH THE CONSULTANT ENGINEER'S SPECIFICATION.

Orientation	
Rev./Date	REVISIONS
P 31.08.12	PRELIMINARY ISSUE
P1 20.12.12	PLANNING

ME7

ME7 Ltd.
Unit 2, Rays Farm Barns, Roman Road
Ingatestone, Essex CM4 9EH
Email: jb@me7.eu
Web: www.me7.eu
Tel: +44(0)1277 353225
M&E Consultants Energy Consultants

ace

www.acenet.co.uk

Description			
BASEMENT LEVEL/ GROUND CONDENSOR/POOL PLANT DETAIL			
Project			
9 TEMPLEWOOD AVENUE HAMPSTEAD LONDON NW3 7UY			
Architect			
XUL Architecture Ground Floor Office 102 Belsize Lane London, NW3 5BB Tel: +44(0)207 431 9014			
xref			
PSP-01			
Scale		Drawn	
A1 @ 1:20 A3 @ 1:40		JB / DH	
Date		Checked	
August 2012			
Issue			
PRELIMINARY			
Project No.	Services	Dwg No.	Rev.
526	M	100	P1


Site

NOTES

1. EXISTING DRAINAGE TO BE CCTV SURVEYED

KEY


PERMEABLE SURFACE

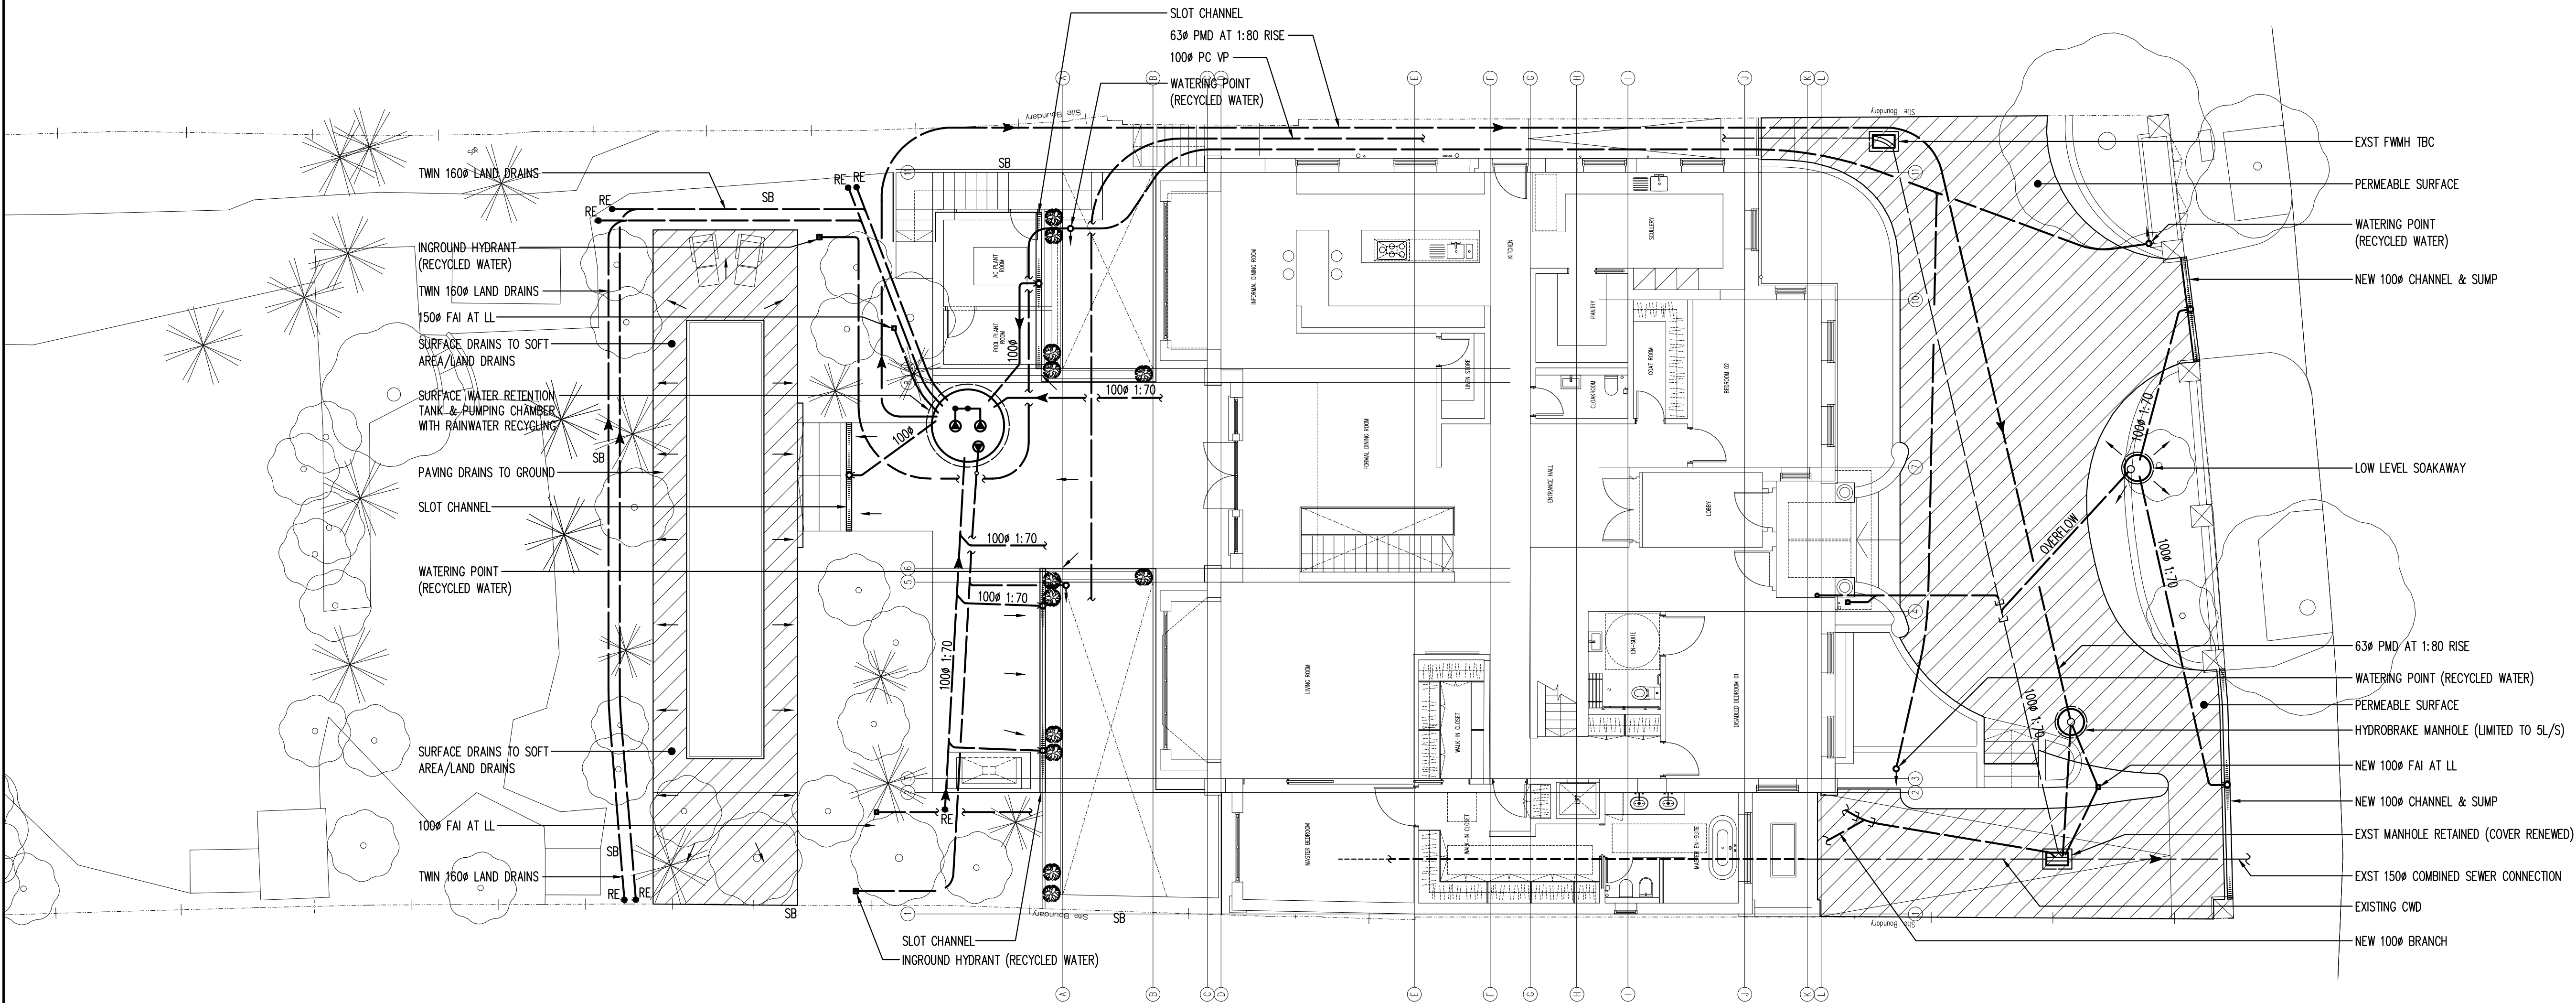

Note ALL DIMENSIONS TO BE VERIFIED ON SITE BEFORE SETTING OUT OR MAKING ANY SHOP DRAWINGS. THIS DRAWING IS TO BE READ IN CONJUNCTION WITH THE CONSULTANT ENGINEER'S SPECIFICATION.			
Orientation			
Rev./Date		REVISIONS	
P 31.08.12		PRELIMINARY ISSUE	
P1 20.12.12		PLANNING	
<div><div>ME7</div><div>ME7 Ltd. Unit 2, Rays Farm Barns, Roman Road Ingatstone, Essex CM4 9EH Email: jb@me7.eu Web: www.me7.eu Tel: +44(0)1277 353225 M&E Consultants <u>Energy Consultants</u></div></div>			
<div><div>ace</div><div>www.acenet.co.uk</div></div>			
Description			
SITE PLAN DRAINAGE			
Project			
9 TEMPLEWOOD AVENUE HAMPSTEAD LONDON NW3 7UY			
Architect			
XUL Architecture Ground Floor Office 102 Belsize Lane London, NW3 5BB Tel: +44(0)207 431 9014			
xref			


NOTES

1. EXISTING DRAINAGE TO BE CCTV SURVEYED

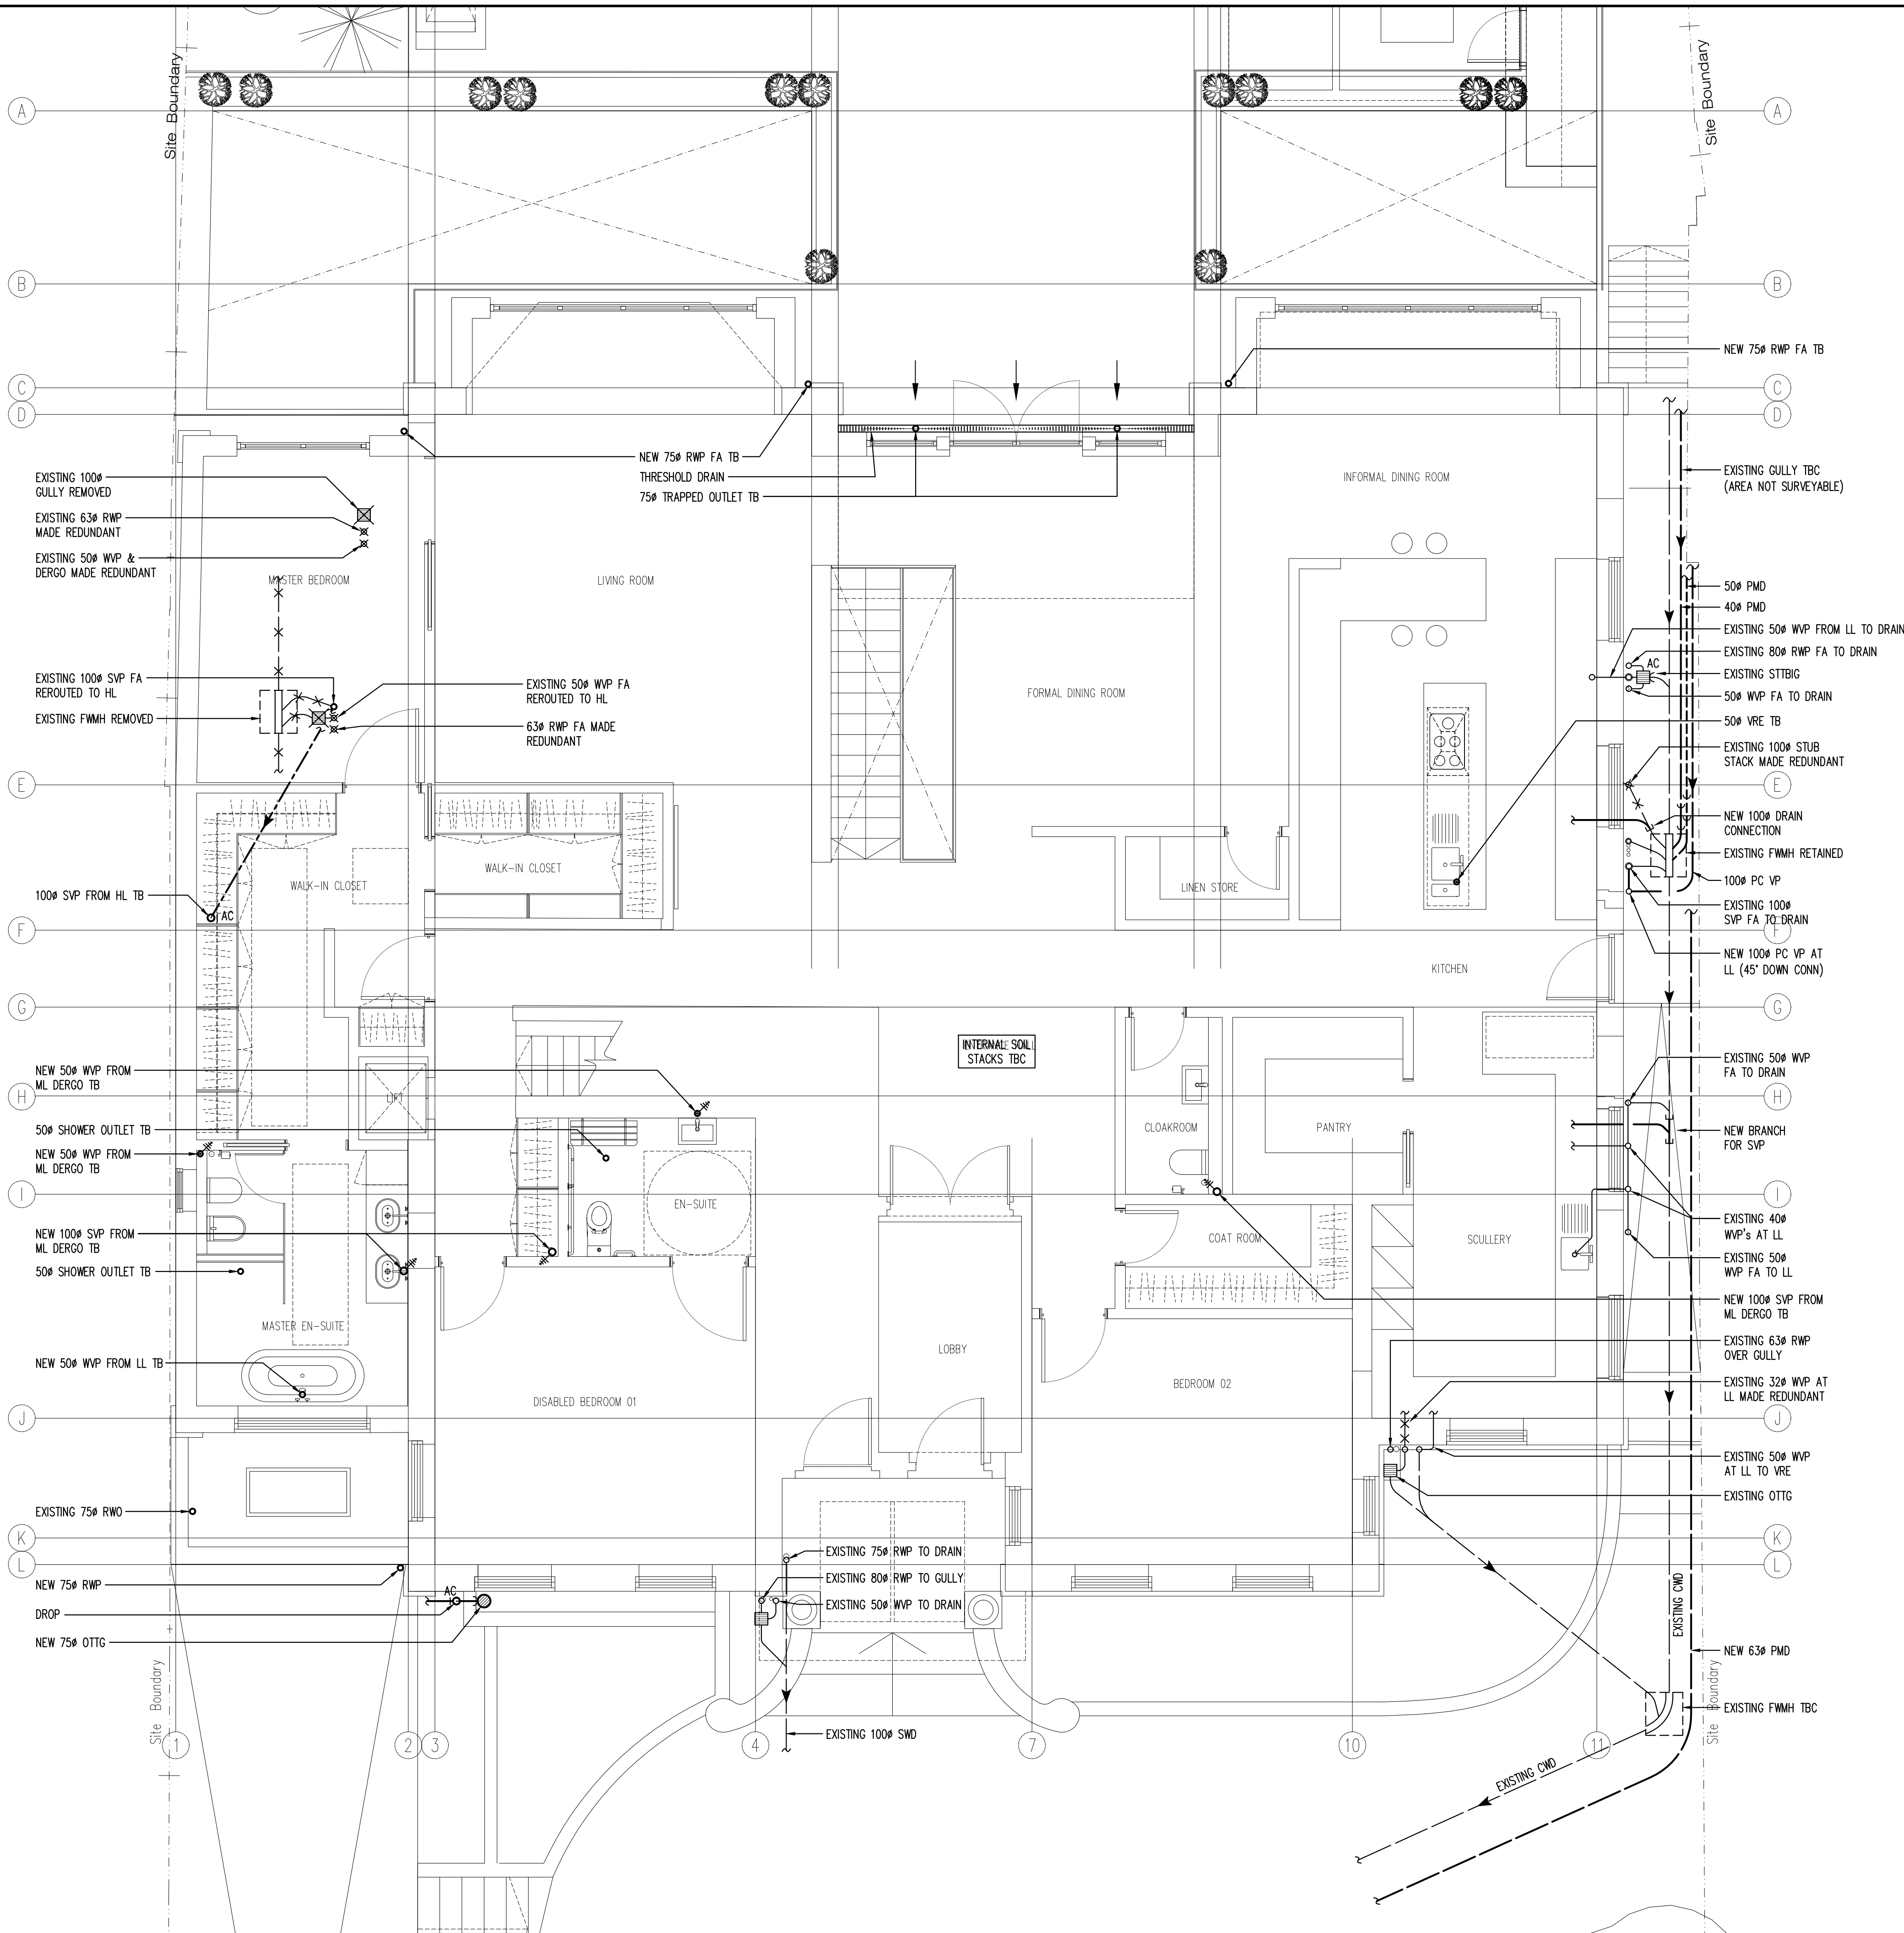

Note

ALL DIMENSIONS TO BE VERIFIED ON SITE BEFORE SETTING OUT OR MAKING ANY SHOP DRAWINGS. THIS DRAWING IS TO BE READ IN CONJUNCTION WITH THE CONSULTANT ENGINEER'S SPECIFICATION.

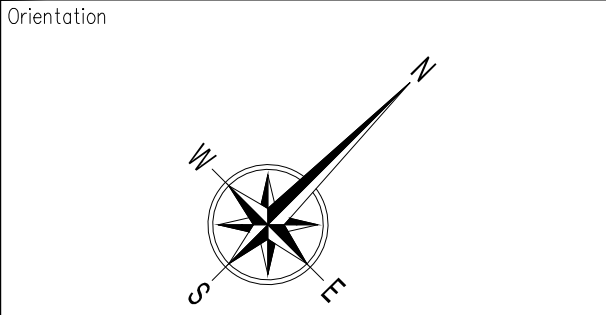

Rev./Date	REVISIONS
P 31.08.12	PRELIMINARY ISSUE
P1 20.12.12	PLANNING

ME7

ME7 Ltd.
Unit 2, Rays Farm Barns, Roman Road
Ingatstone, Essex CM4 9EH
Email: jb@me7.eu
Web: www.me7.eu
Tel: +44(0)1277 353225
M&E Consultants Energy Consultants



Description

GROUND FLOOR
PUBLIC HEALTH SERVICES

Project

9 TEMPLEWOOD AVENUE
HAMPSTEAD
LONDON
NW3 7UY

Architect

XUL Architecture
Ground Floor Office
102 Belsize Lane
London, NW3 5BB
Tel : +44(0)207 431 9014

xref	PA-02
Scale	A1 @ 1:50 A3 @ 1:100 Drawn J.B. / S.B.J.
Date	August 2012
Issue	Checked


Issue

PRELIMINARY

Project No.	Services	Dwg No.	Rev.
526	P	2	P1

Ground

NOTES
1. EXISTING DRAINAGE TO BE CCTV SURVEYED

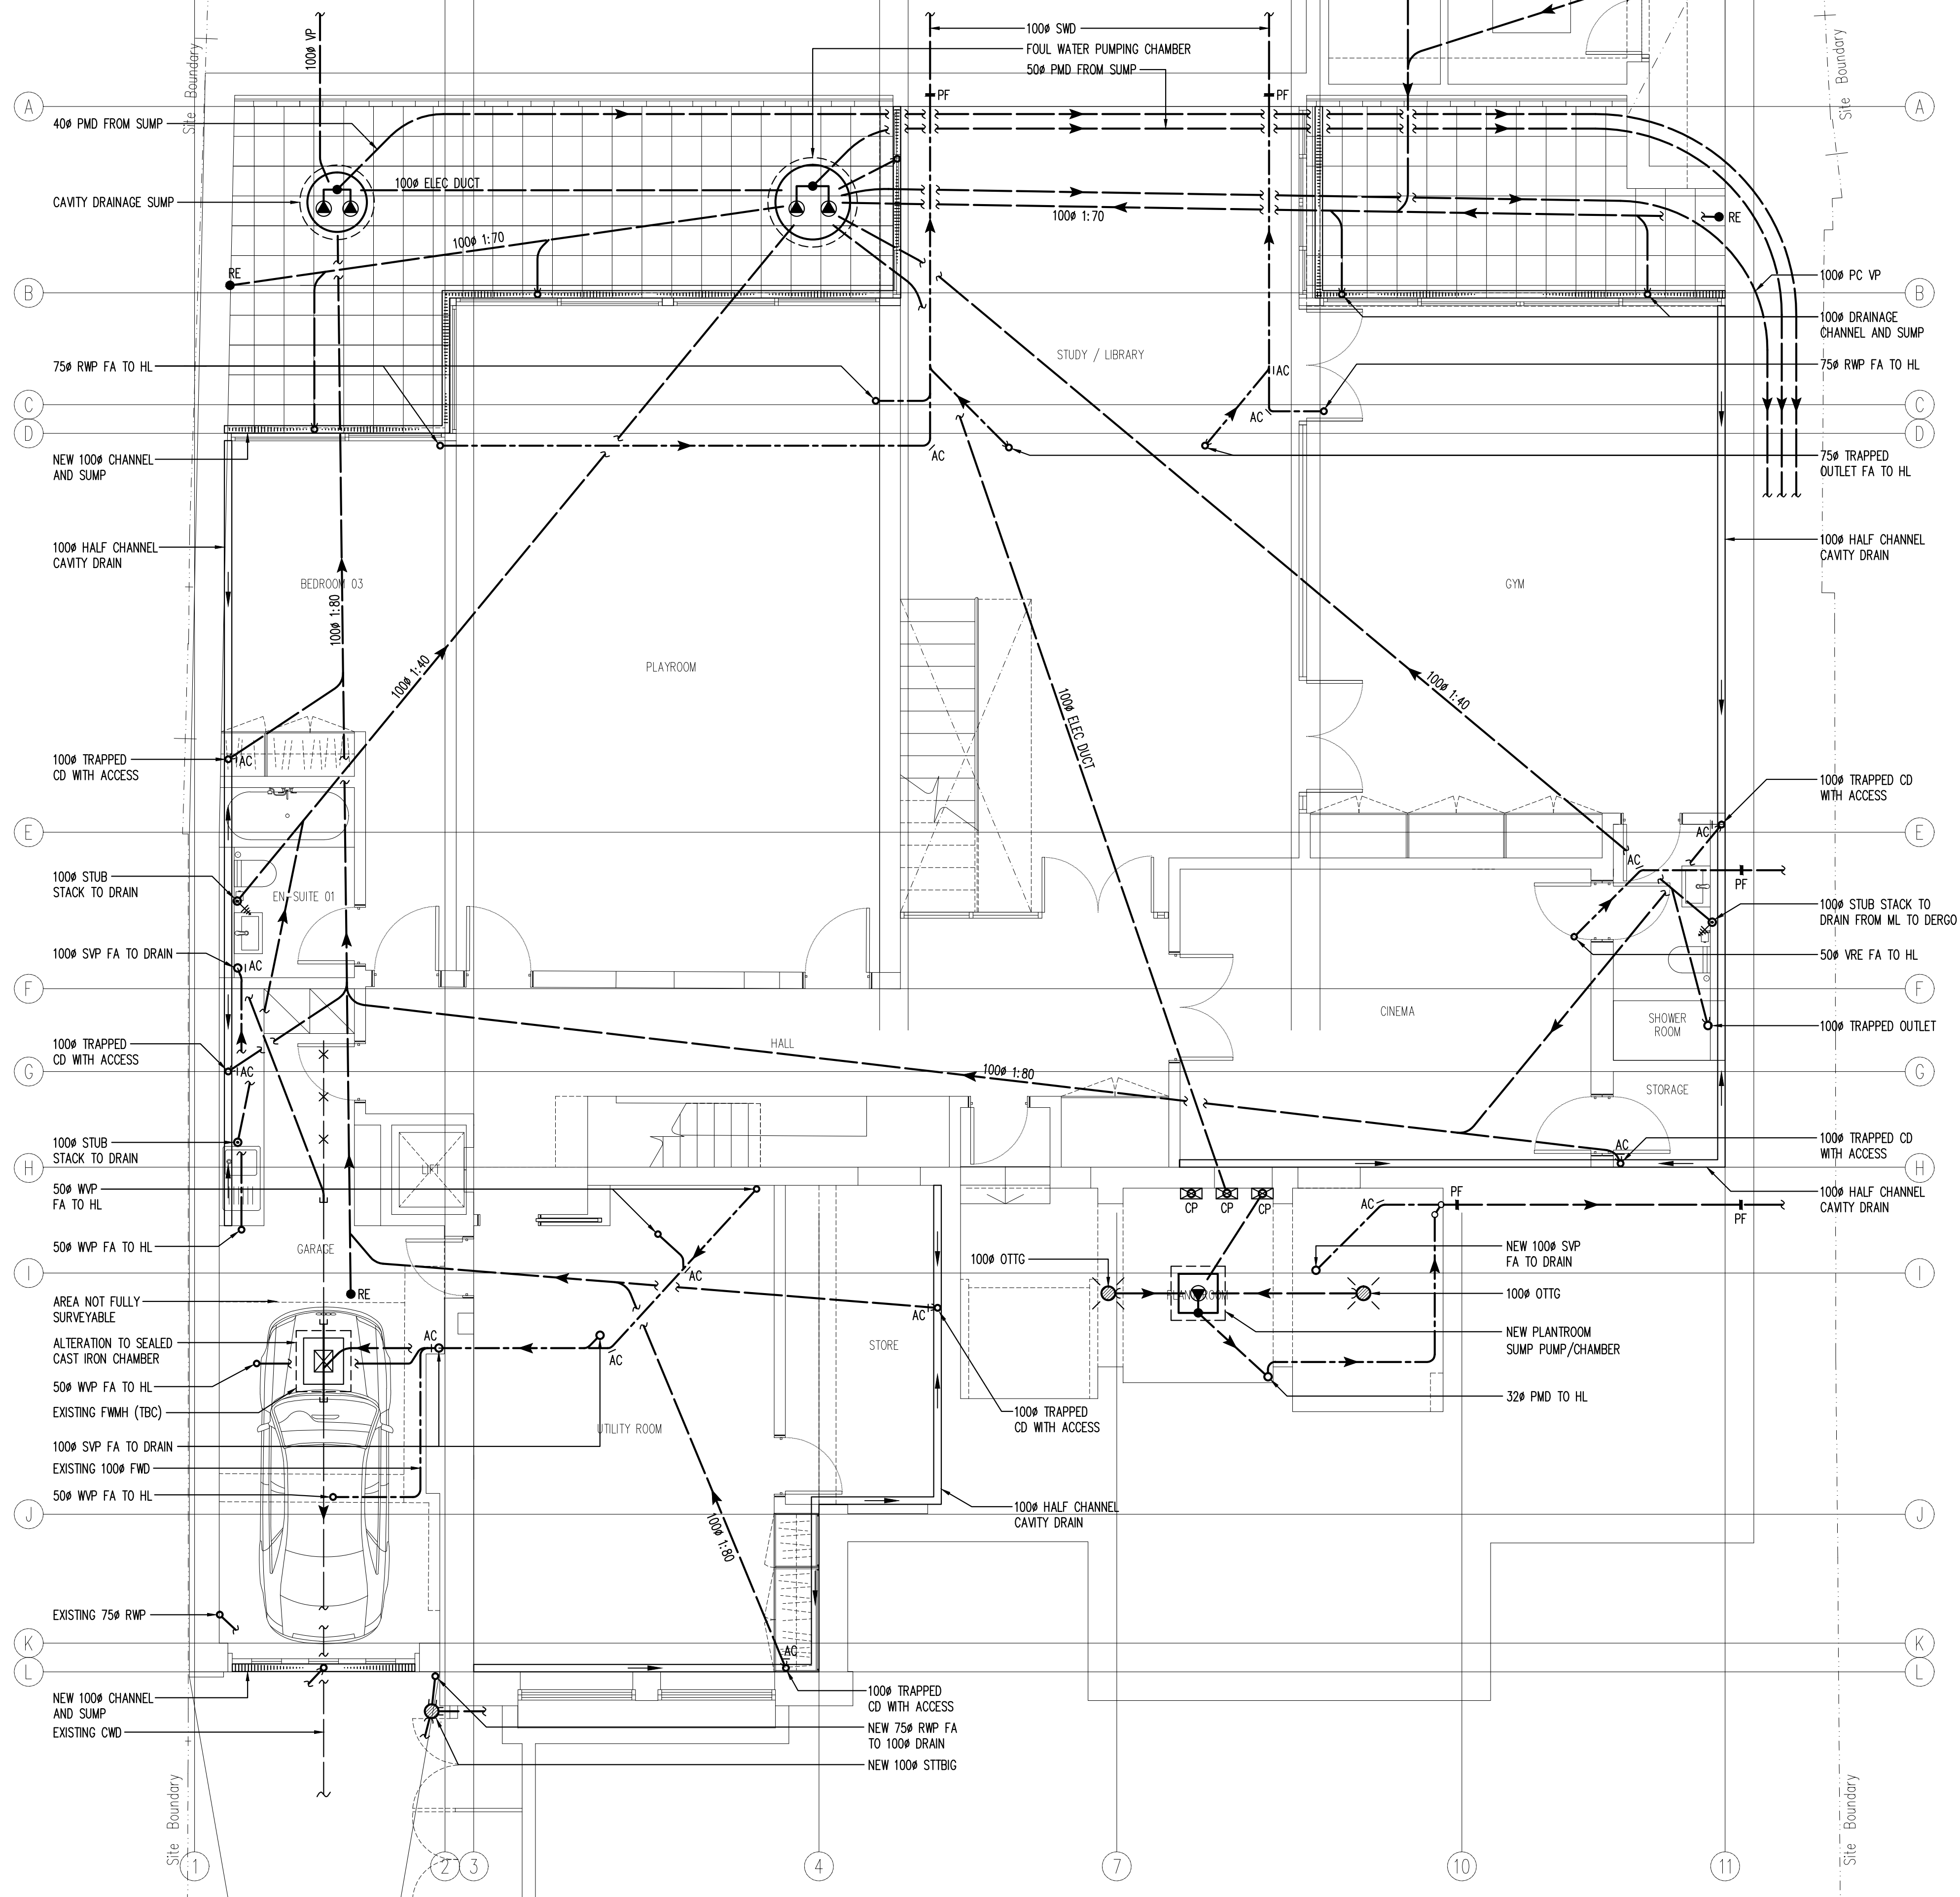

Note ALL DIMENSIONS TO BE VERIFIED ON SITE BEFORE SETTING OUT OR MAKING ANY SHOP DRAWINGS. THIS DRAWING IS TO BE READ IN CONJUNCTION WITH THE CONSULTANT ENGINEER'S SPECIFICATION.			
Orientation <div></div>			
Rev./Date		REVISIONS	
P 31.08.12		PRELIMINARY ISSUE	
P1 20.12.12		PLANNING	
<div><div>ME7</div><div>ME7 Ltd. Unit 2, Rays Farm Barns, Roman Road Ingatestone, Essex CM4 9EH Email: jb@me7.eu Web: www.me7.eu Tel: +44(0)1277 353225 M&E Consultants Energy Consultants</div></div>			
<div><div> www.acenet.co.uk</div></div>			
Description <div>BASEMENT PLAN DRAINAGE AND PUBLIC HEALTH SERVICES</div>			
Project <div>9 TEMPLEWOOD AVENUE HAMPSTEAD LONDON NW3 7UY</div>			
Architect <div>XUL Architecture Ground Floor Office 102 Belsize Lane London, NW3 9BB Tel : +44(0)207 431 9014</div>			
xref		PA-01	
Scale A1 @ 1:50 A3 @ 1:100		Drawn JB / SBJ	
Date August 2012		Checked	
Issue PRELIMINARY			
Project No.	Services	Dwg No.	Rev.
526	P	1	P1