

 LOCATION PLAN
SCALE 1:1250@A1 PSP-01



Ground Floor Office
102 Belsize Lane
London NW3 5BB

Office: +44 (0) 207 431 9014
s.sandler@xularchitecture.co.uk
www.xularchitecture.co.uk

PLEASE NOTE:

1. ALL DIMENSIONS TO BE CHECKED ON SITE BEFORE FABRICATION.
2. CONTRACTOR TO REFER TO ENGINEERS DRAWINGS BEFORE PROCEEDING WITH WORKS.
3. ALL DRAWINGS AND DESIGNS ARE COVERED BY DESIGN RIGHT (INTELLECTUAL PROPERTY), AND MAY NOT BE DISTRIBUTED, COPIED OR ISSUE WITHOUT WRITTEN PERMISSION OF XUL.
4. ALL DESIGN CONCEPTS ARE THE SOLE PROPERTY OF XUL AND NO ADAPTATIONS, REPRODUCTIONS OR COPIES MAY BE MADE WITHOUT WRITTEN PERMISSION OF XUL.
5. THESE DRAWINGS ARE SUBJECT TO ANY VARIATION REQUIRED OR RECOMMENDATION BY ANY STATUTORY AUTHORITY, OR FOR THE BETTER CARRYING OUT OF THE WORKS.
6. SAMPLES TO BE PROVIDED BY CONTRACTOR FOR XUL APPROVAL.
7. ALL FINISHES TO XUL SATISFACTION.
8. ALL DRAWINGS TO BE APPROVED BY XUL BEFORE CONSTRUCTION.

ADDITIONAL NOTES:

All windows to be replaced with new double glazed windows.

New brickwork to match existing stock and detail.

REVISIONS


No	Date	Description Issue For	Issue By
00	13/08/12	ISSUE	OJ
01	17/08/12	INFORMATION	OJ
02	24/08/12	PRE-PLANNING	AS
03	29/08/12	PRE-PLANNING	AS
04	18/10/12	PRE-PLANNING	AS
05	19/10/12	PLANNING	AS
06	06/11/12	PLANNING	AS
07	19/12/12	PLANNING	SB


Client
PRIVATE CLIENT

Project
09 Templewood Avenue
London NW3 7UY

Title
PROPOSED
Site Plan

Scale 1:100@A1	Dwg. No. PSP-01	Rev. 07
Date 19/12/12		
Drawn AS	Project Number 12_11	
Checked SS		

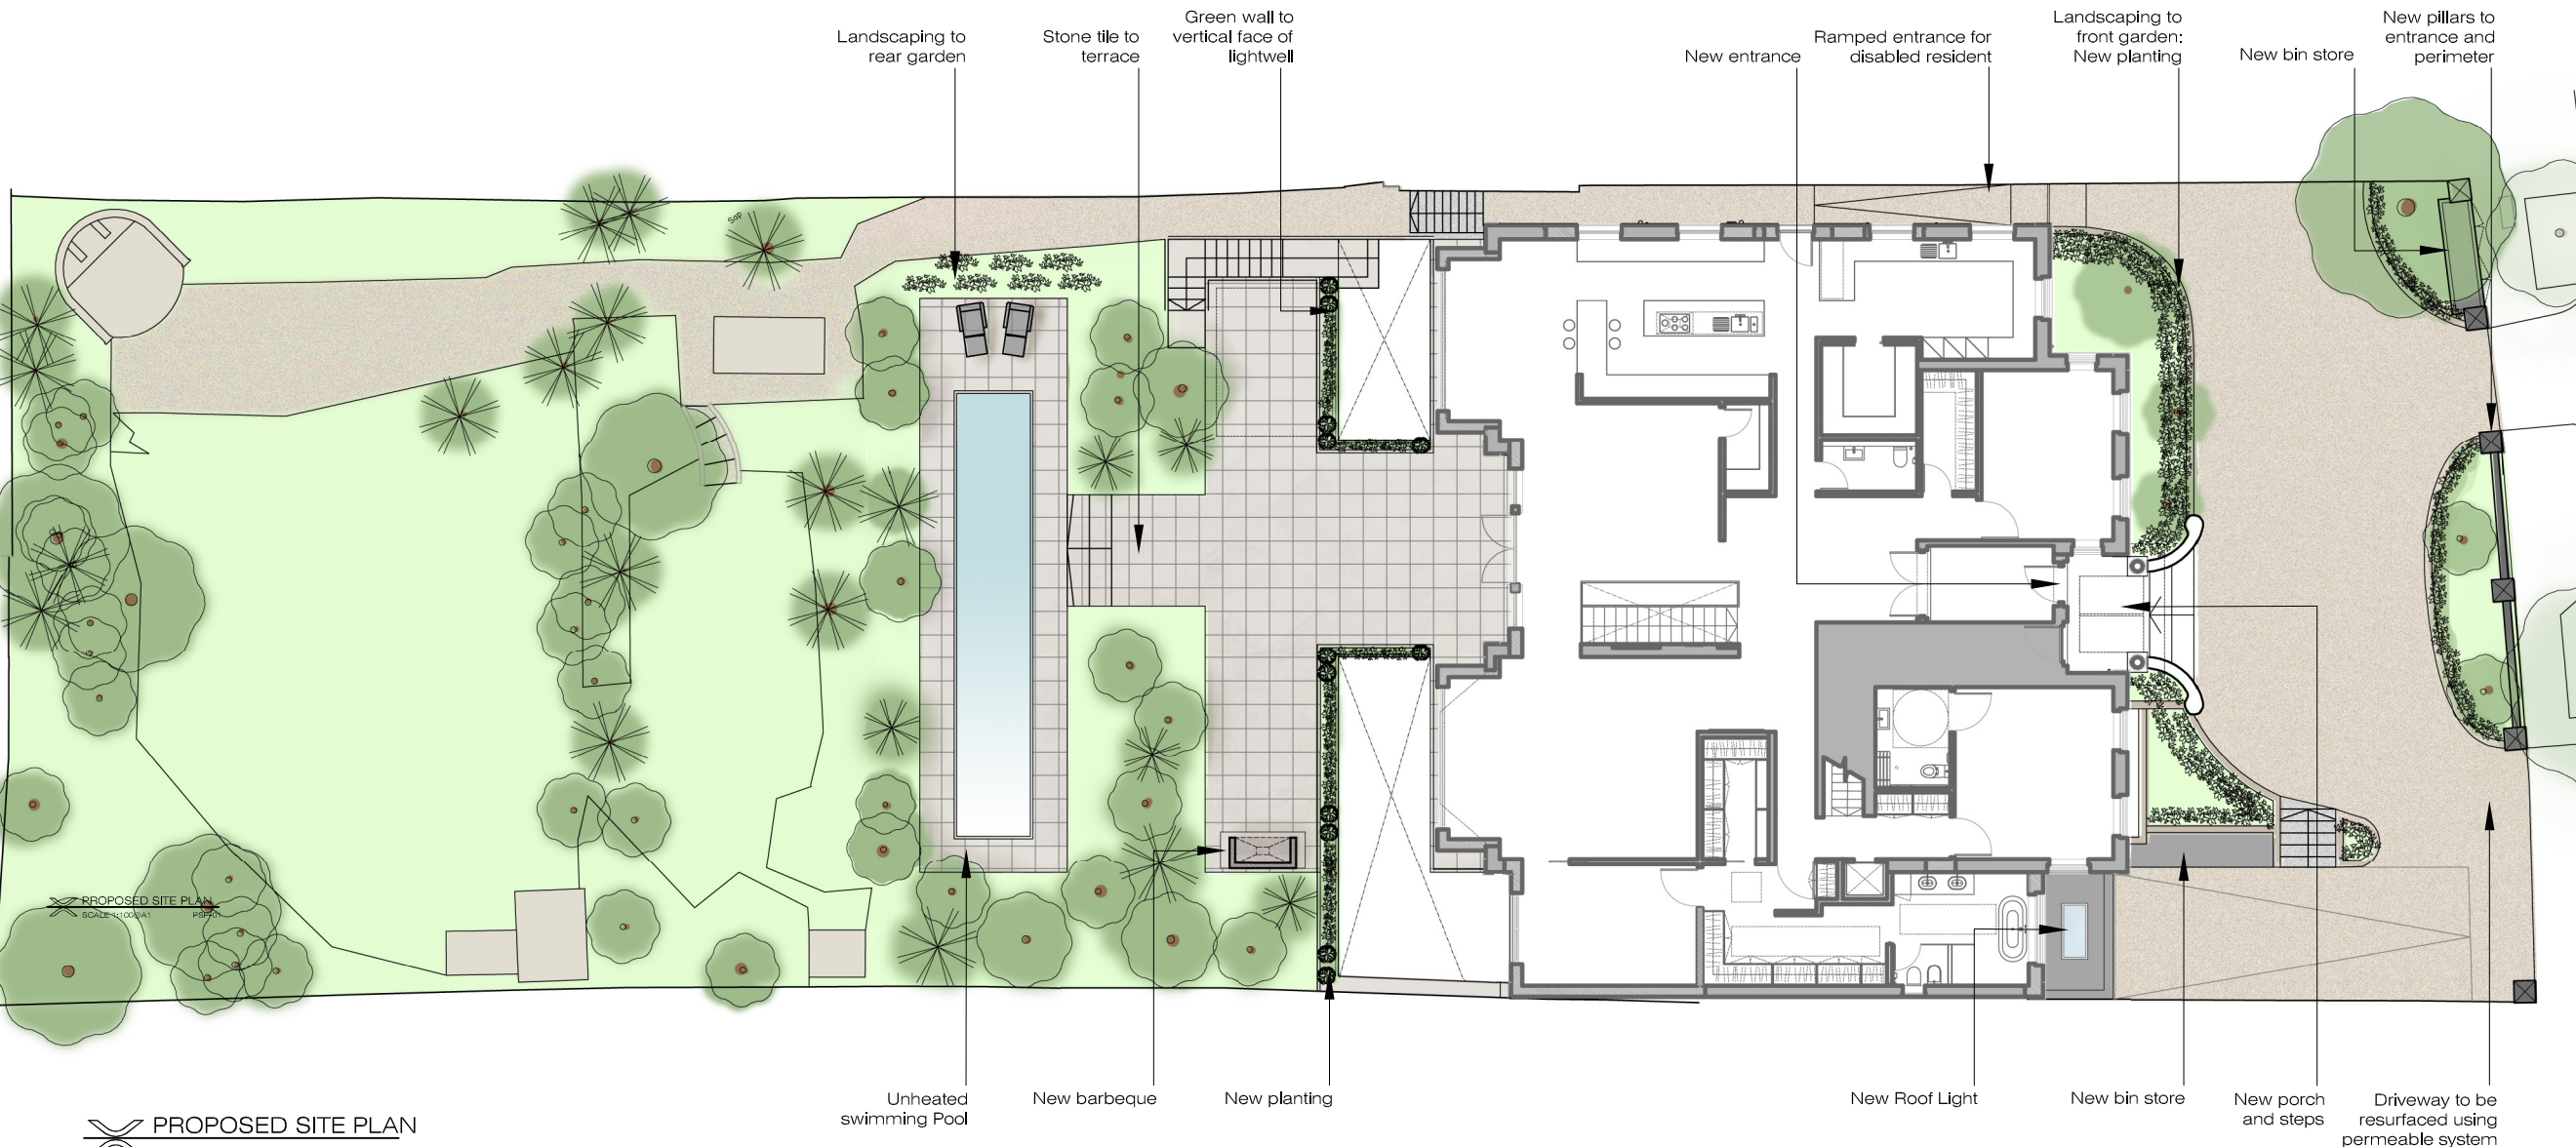

 PROPOSED SITE PLAN
SCALE 1:100@A1 EX-01

