

New Seventh Floor extension in curtain wall and cladding to match planning approved sixth floor extension

Existing metal stairs extended to level 06

Frosted glass privacy screen

White outline shows consented scheme

roof level +77.245

level 07 +74.045

level 06 +70.945

level 05 +67.845

Existing metal stairs extended to level 05

level 04 +64.360

level 03 +61.025

level 02 +57.695

level 01 +54.360

level 00 +50.000

Hardington House

Service yard (leading to Ferdinand St.)

21 Ferdinand St.

PROPOSED EAST ELEVATION

PLANNING APPLICATION

ALL DIMENSIONS TO BE CHECKED ON SITE
WORK TO FIGURED DIMENSIONS ONLY
REPORT DISCREPANCIES TO THE ARCHITECT
AT ONCE BEFORE PROCEEDING

Contemporary Design Solutions




Client
RISETALL LTD

Project Title
Mixed-use residential extension
10A Belmont Street,
LONDON NW1

Drawing Title
Proposed East / Rear Elevation

Scale: 1:100@A1, 1:200@A3 Date: Dec '12
Drawn: AB Checked: DL
Drawing No.: 121115-A(GA)P401 Rev.: -

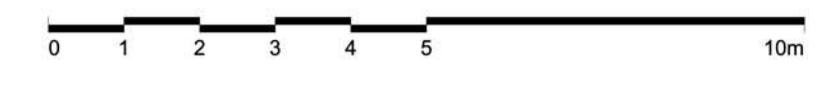

CAD plot date: 20 Dec 2012 - 11:46am