


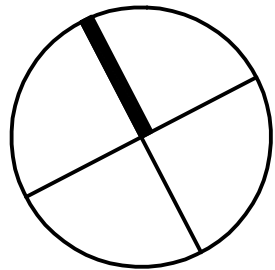

THE BEDFORD ESTATES

NEW SECTIONS OF
INFILL WALL TO
MATCH EXISTING

EXISTING WALLS



B 29/11/2012 Issue For Planning
A 12/11/2012 Issue For Comment
REV | ISSUE DATE | REVISION NOTES

GENERAL NOTES

Do not scale. All written dimensions must be checked on site before work commences on site or in shop. Figured dimensions take preference over those scaled. Discrepancies, where identified, must be reported to the Architect immediately.

Any areas indicated on this drawing are for guidance purposes only. No responsibility is taken for their accuracy.

All work must be carried out in accordance with the Building Regulations and to the satisfaction of the Local Authority.

STATUS

PLANNING

Garnett+Partners LLP

Holborn Hall

195 High Holborn

London WC1V 7BD

Tel. +44 (0)20 7404 7677

Fax. +44 (0)20 7404 6648

mail@garnettpartners.com

www.garnettpartners.com

architects / planners / designers

GARNETT
+PARTNERS

CLIENT

The Bedford Estate

PROJECT

40-41 Store Street

London WC1


DRAWING TITLE

First Floor Plan

As Proposed

SCALE 1:50 @ A1 1:100 @ A3 DATE November '12

JOB NO. 764 DWG NO. (01)662 REV. B

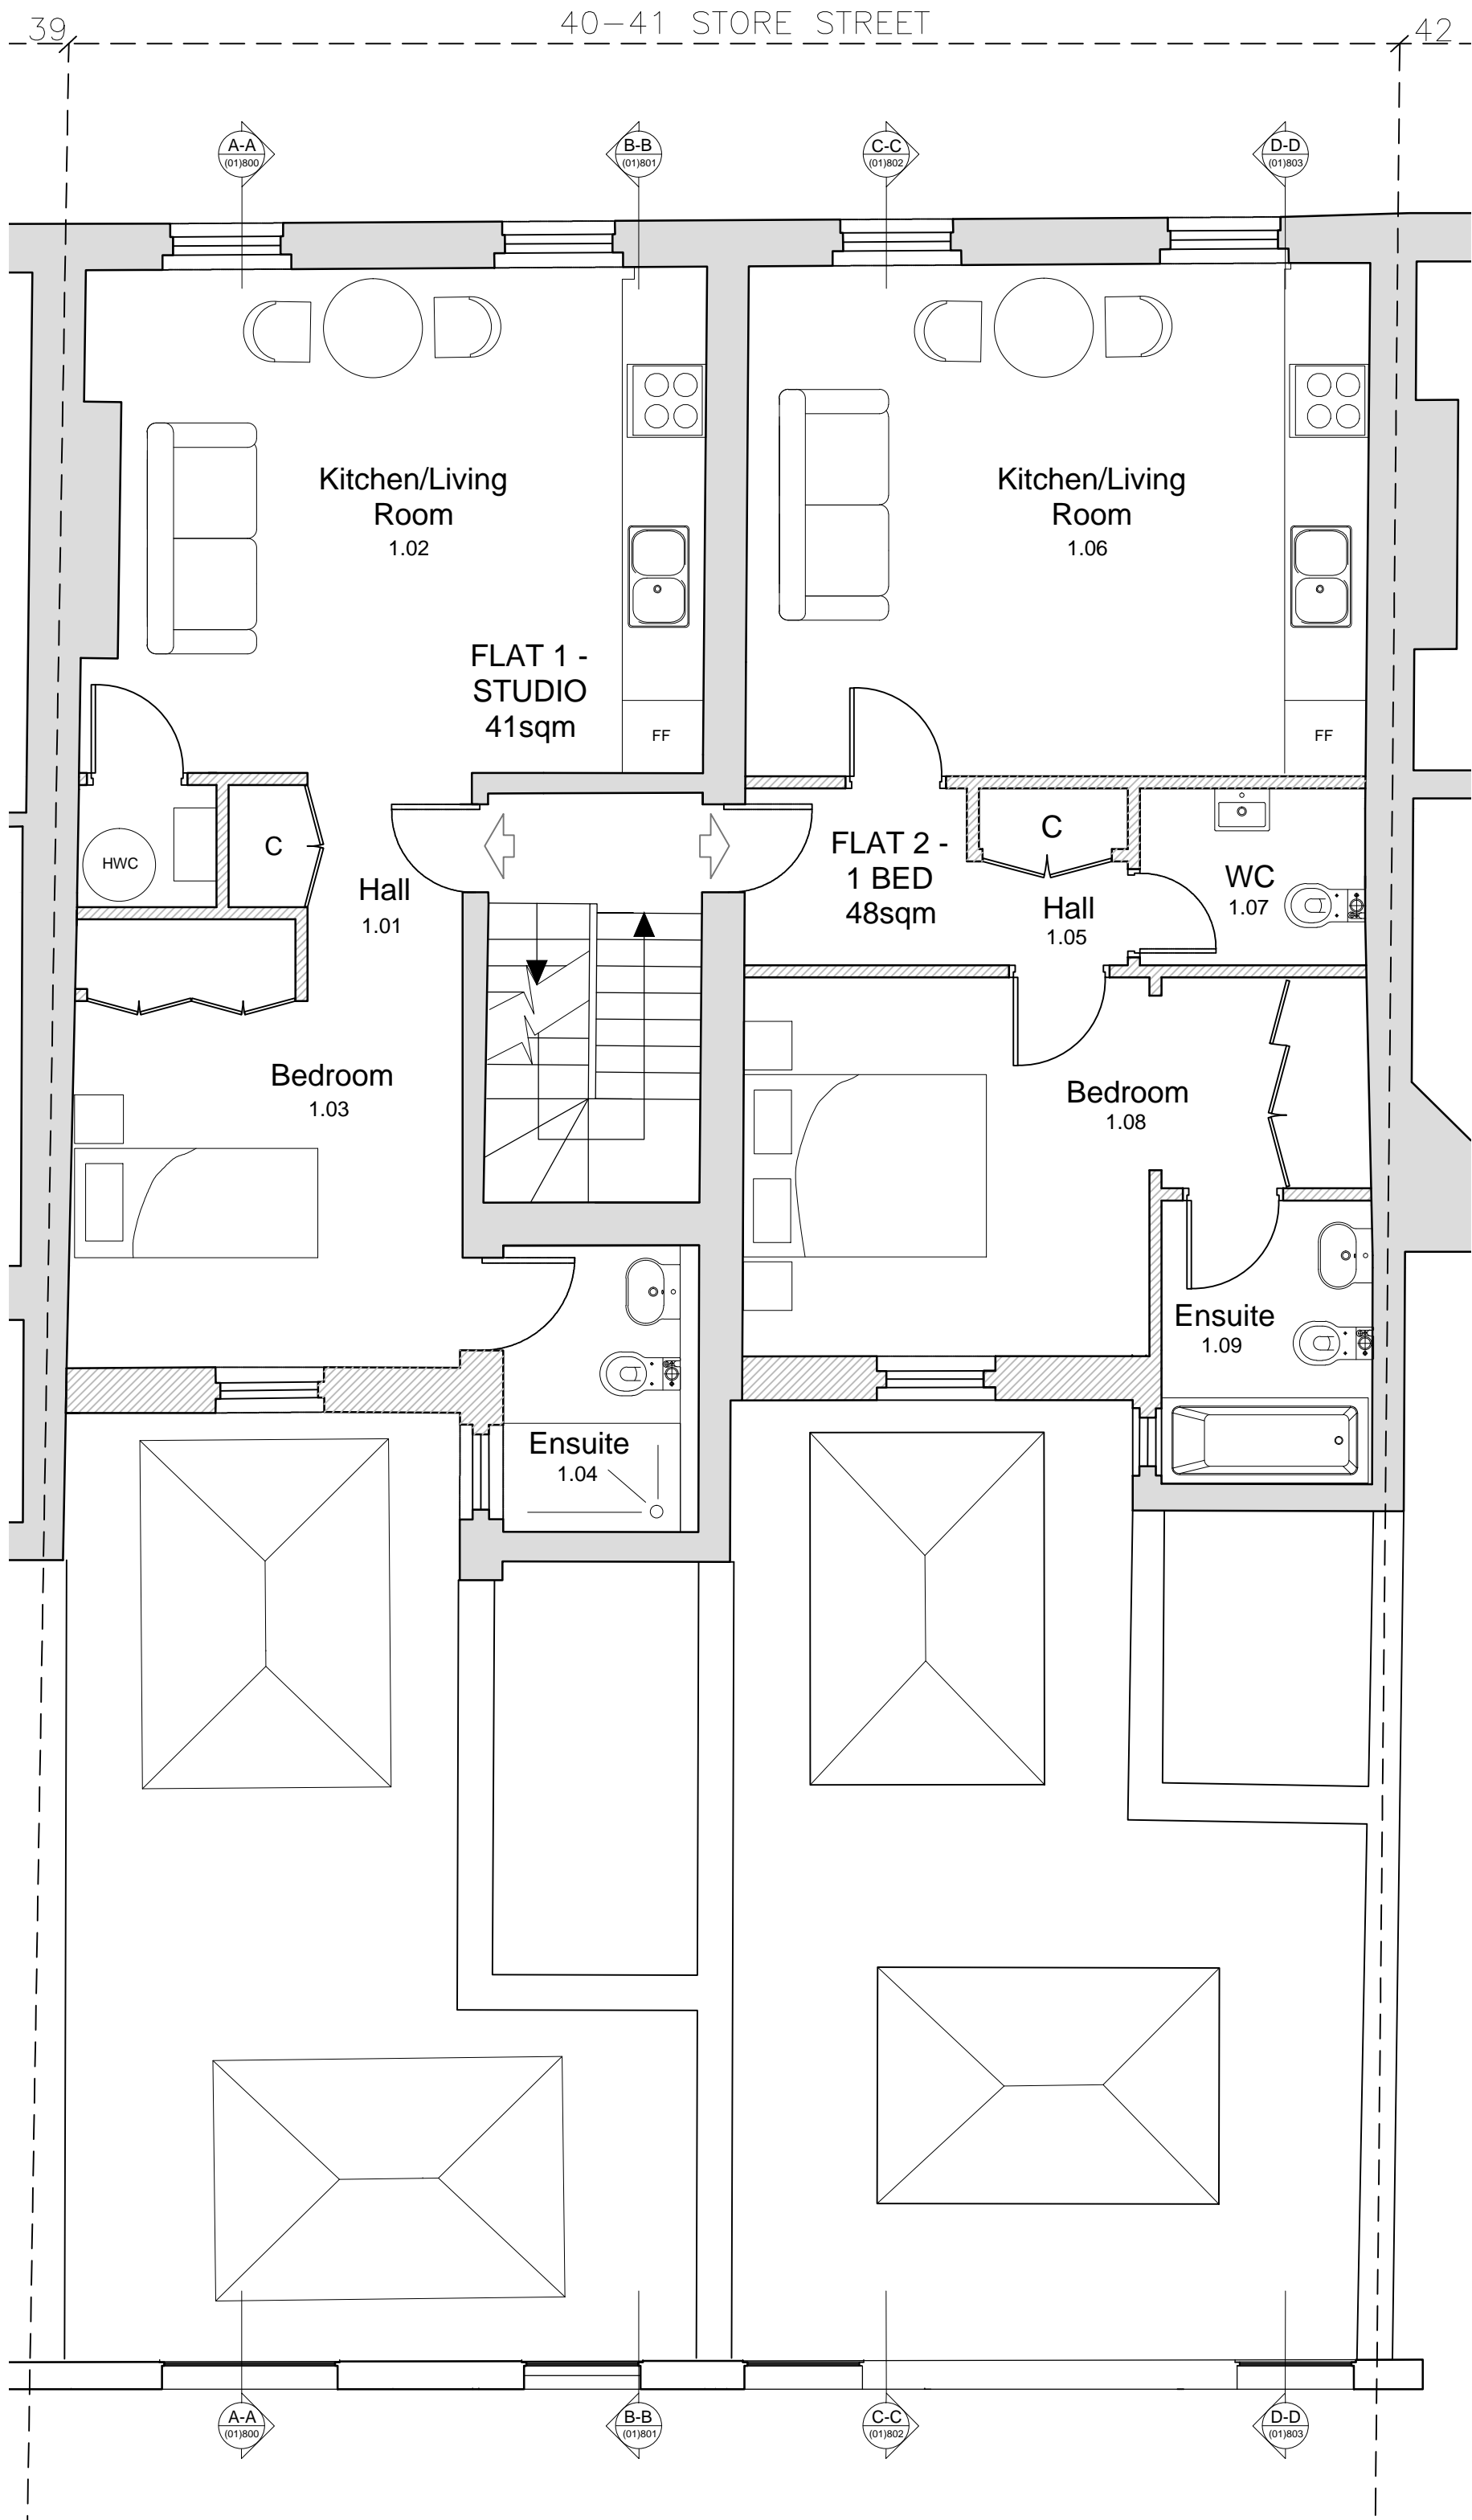

01 - FIRST FLOOR PLAN
As Proposed