


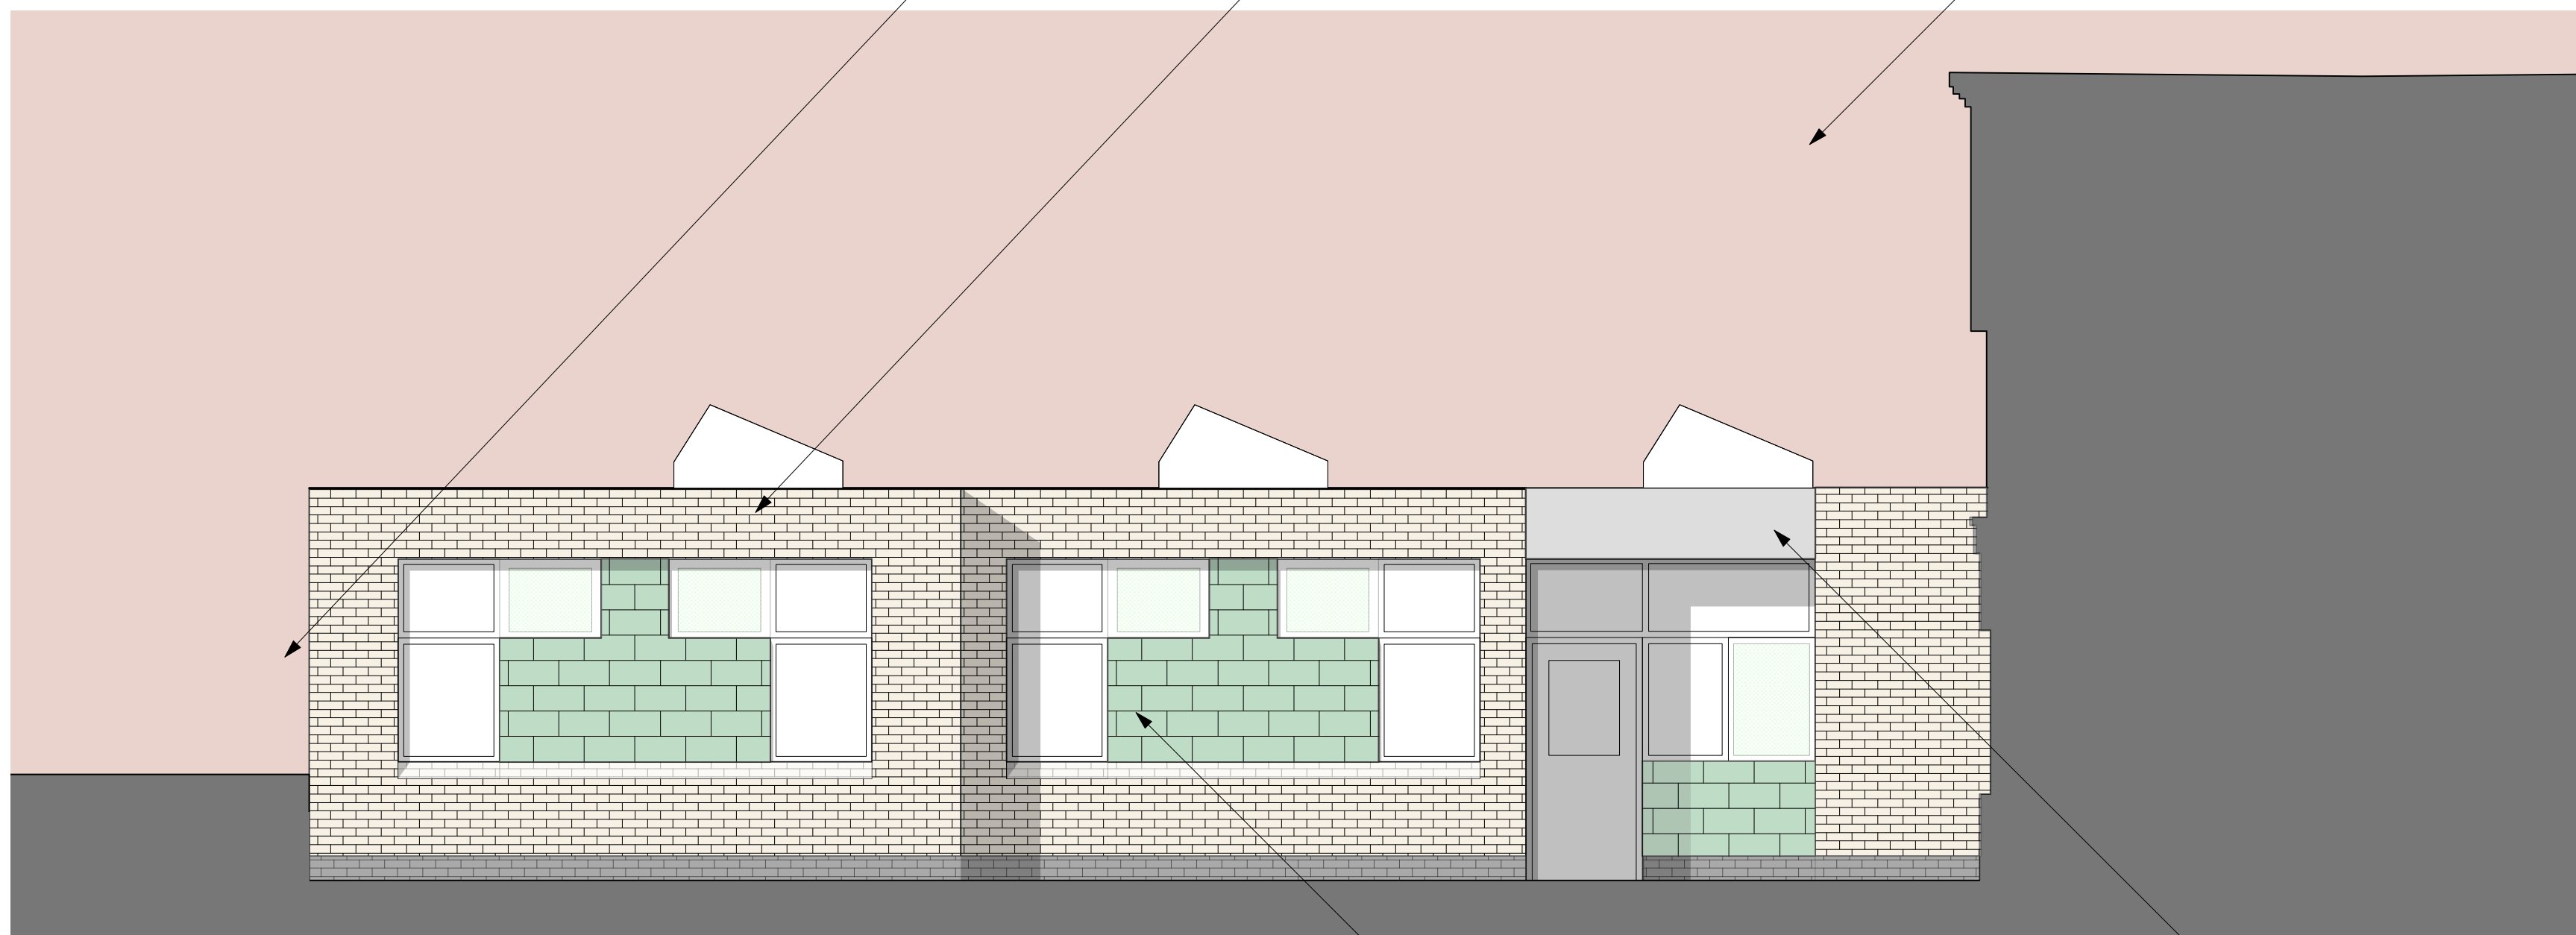

03 East Elevation




05 East 2 Elevation





EXAMPLE OF FLUSH DETAILED PITCHED ROOF, SIMILAR TO THAT INTENDED

YEW TREE LODGE
DUGGAN MORRIS

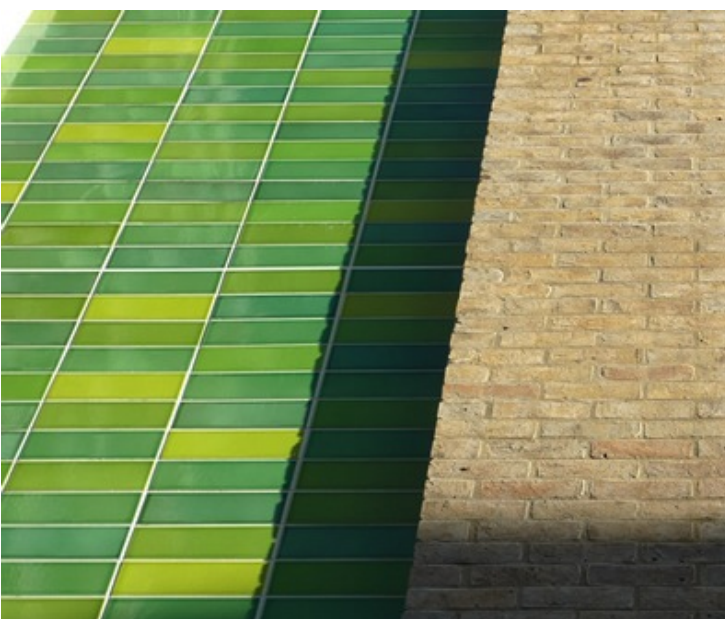

MATERIALS PRECEDENT

BERWICK STREET HOUSING
SQUIRE & PARTNERS

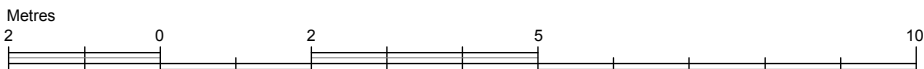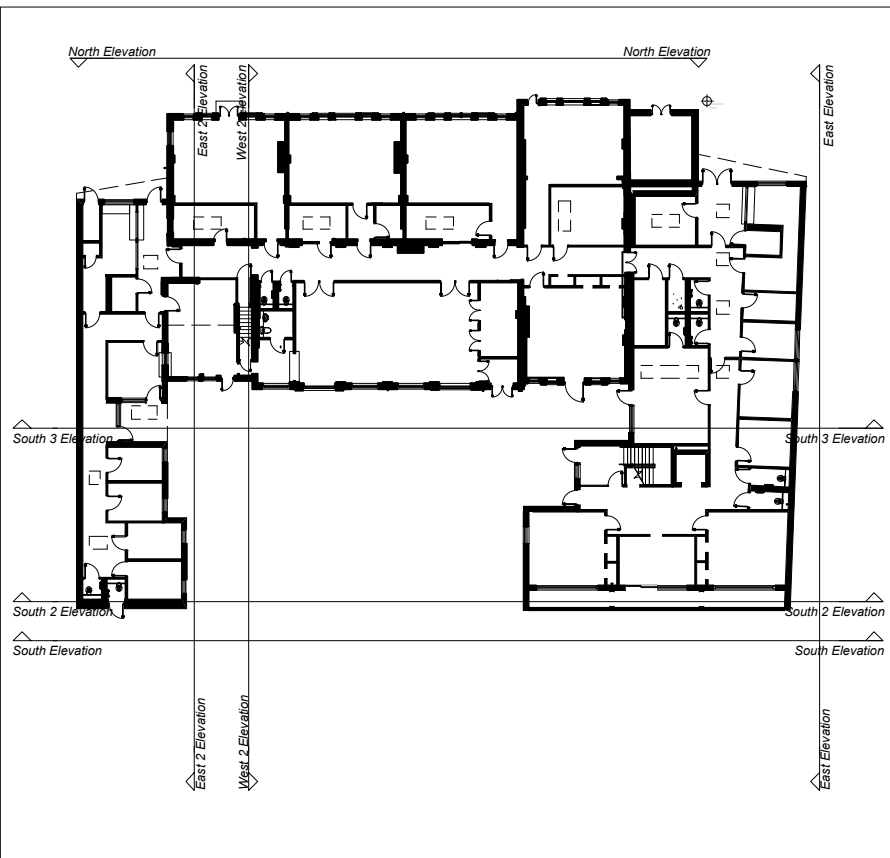

CHECK THIS DRAWING IS THE LATEST REVISION

THIS DRAWING SHOULD BE READ IN CONJUNCTION WITH ALL RELEVANT DRAWINGS, SPECIFICATIONS, SCHEDULES AND OTHER CONTRACT INFORMATION ISSUED BY THE ARCHITECT, STRUCTURAL ENGINEER, SERVICES ENGINEER AND ANY OTHER CONSULTANT EMPLOYED OR RETAINED BY THE EMPLOYER IN RESPECT OF THESE WORKS.

ALL DIMENSIONS SHOWN ARE TO THE FACE OF MASONRY, METAL OR TIMBER STUD FRAMING, OR THE CENTRE LINE OF STRUCTURAL OR TIMBER MEMBERS STEEL MEMBERS, UNLESS NOTED OTHERWISE.

DO NOT SCALE FROM THIS DRAWING.

REPORT ANY DISCREPANCIES, CONFLICTS, ERRORS OR OMISSIONS TO THE CA AND SEEK DIRECTIONS BEFORE PROCEEDING.

CONFIRM ALL DIMENSIONS AND LEVELS ON SITE PRIOR TO COMMENCING WORK. IF IN DOUBT ASK!

DO NOT USE ANY AREAS INDICATED FOR EITHER VALUATION, PURCHASE SALE OR ANY OTHER FORM OF LEGALLY BINDING CONTRACT.

DO NOT REPRODUCE ANY PART OF THIS DRAWING WITHOUT PRIOR WRITTEN CONSENT. THIS DRAWING REMAINS THE COPYRIGHT OF ARCHITYPE LTD.

Key

	Pale Brick		Window Ventilation Grille		Spandrel Panel
	Glazed Tile/Brick		Grey Metal Grille		
	Engineering Brick		Obscured Glazing		
	Glass Block Wall		Anti-Climb Wire Mesh with Lace Fence Detailing		

Revisions P1 - 18.12.12 Extent of zinc reduced. Minor level amendments.

Status PLANNING

ARCHITYPE

The Morocco Store, 18 Leathermarket Street, London SE1 3JA
1 020 7403 2889 1 020 7407 5283 e london@architype.co.uk www.architype.co.uk

Project CCFL - AGINCOURT HOUSE

Client CAMDEN COUNCIL

Dwg Title PROPOSED NEW BUILD ELEVATIONS

Dwg No. AG-PL652

Revision P1

Scales 1:50 @ A1

Date NOV 2012

Drawn by CM

Checked by IH