


PROPOSED

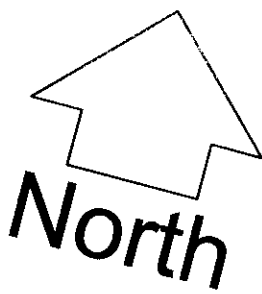

Do not scale from drawing.  
Site verify all dimensions prior to construction.  
Report all discrepancies to David Vernau MCIAT immediately.  
This drawing is to be read in conjunction with all relevant documents and drawings.  
This drawing is prepared from information from a PDF copy of the estate agents literature floor plans with the rear lower ground floor plan area site measured.

© David Vernau MBIAT 2004

General Notes:

ALL MATERIALS AND SERVICES TO BE INSTALLED  
AS IDENTIFIED BY CURRENT BRITISH STANDARDS  
LOCAL AUTHORITY BYLAWS

THIS DRAWING IS PREPARED FOR Mr R & Mrs P FINE  
OWNERS OF THE PROPERTY UNDER ALTERATION

Revision (Preliminary Design)

Revision

David Vernau MCIAT  
CHARTERED ARCHITECTURAL TECHNOLOGIST - PROJECT MANAGEMENT -  
HEALTH & SAFETY CONSTRUCTION MANAGEMENT

'BRESCIA'  
MAIN ROAD  
OLD ST PAULS CRAY VILLAGE  
KENT BR5 3ET  
Tel: 01689 836751  
Mob: 07834 223708  
Email: dvernau@btiscall.co.uk


Drawing Status  
PLANNING ISSUE

MAP Project Code Scale: 11300 @ A1  
Date drawn: 05.12.2012  
Drawn by: DV  
Reviewed by: HSD

Drawing Title  
PROPOSED  
FIRST FLOOR & SECOND  
FLOOR PLANS  
44 HILLFIELD ROAD WEST  
HAMPSTEAD NW6 1PZ


Drawing Number  
HRWH-12-011

Revision

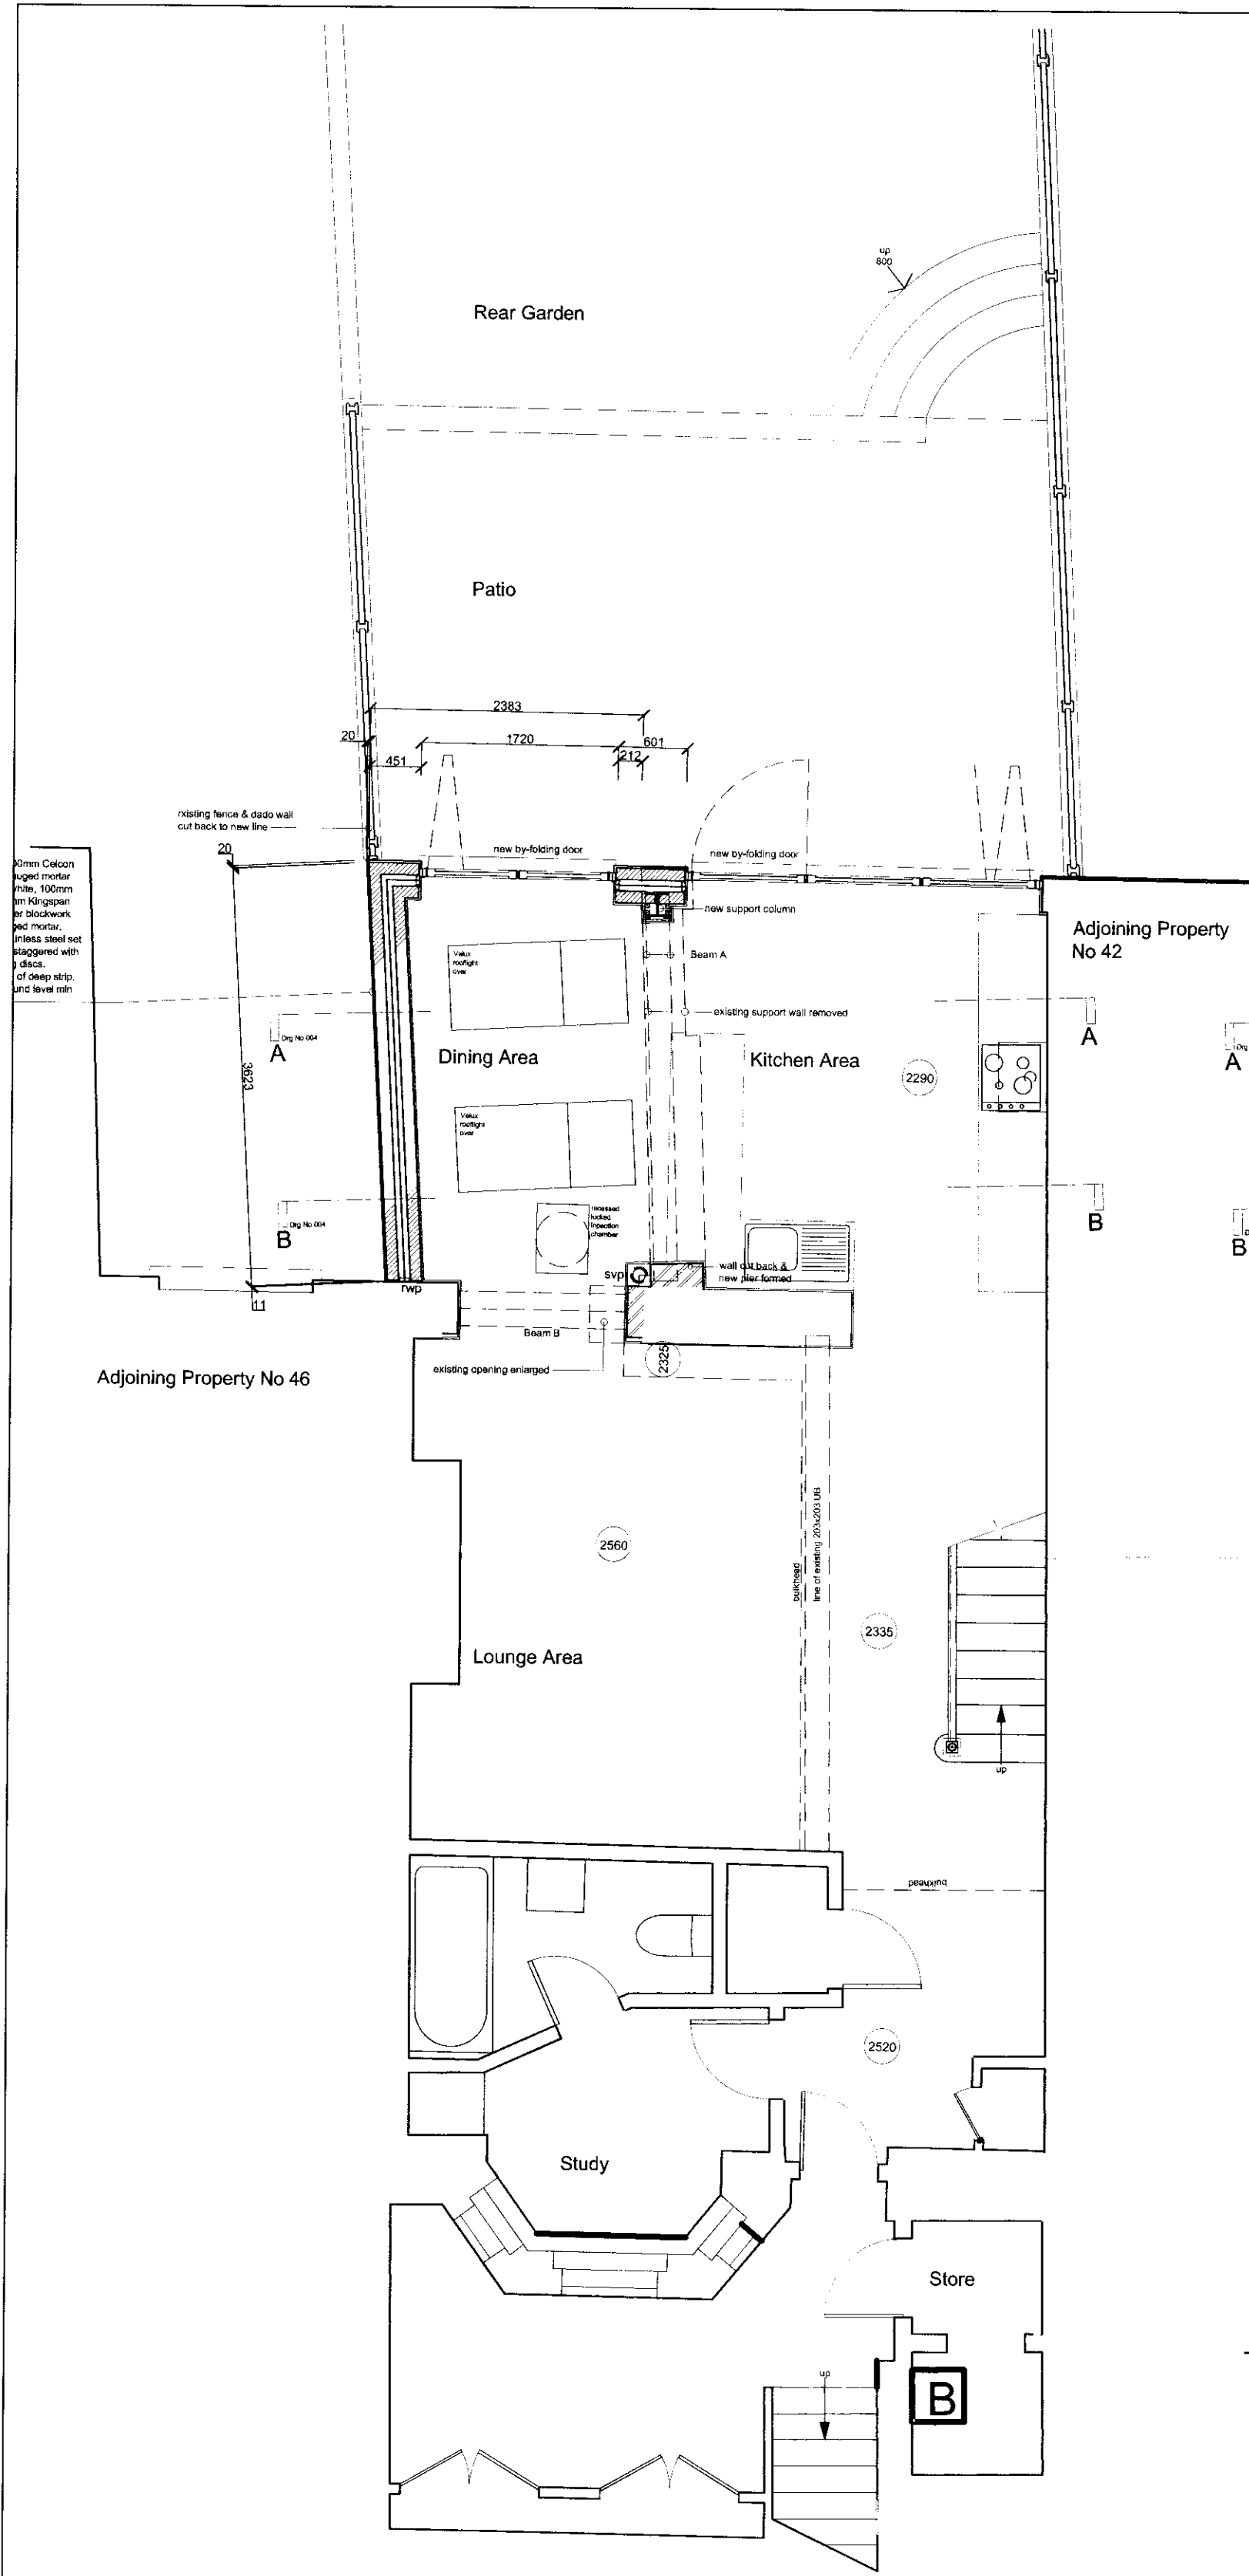


Proposed Lower Ground  
Floor Plan

Internal Area 52.11sq.m  
New Extension 6.96sq.m

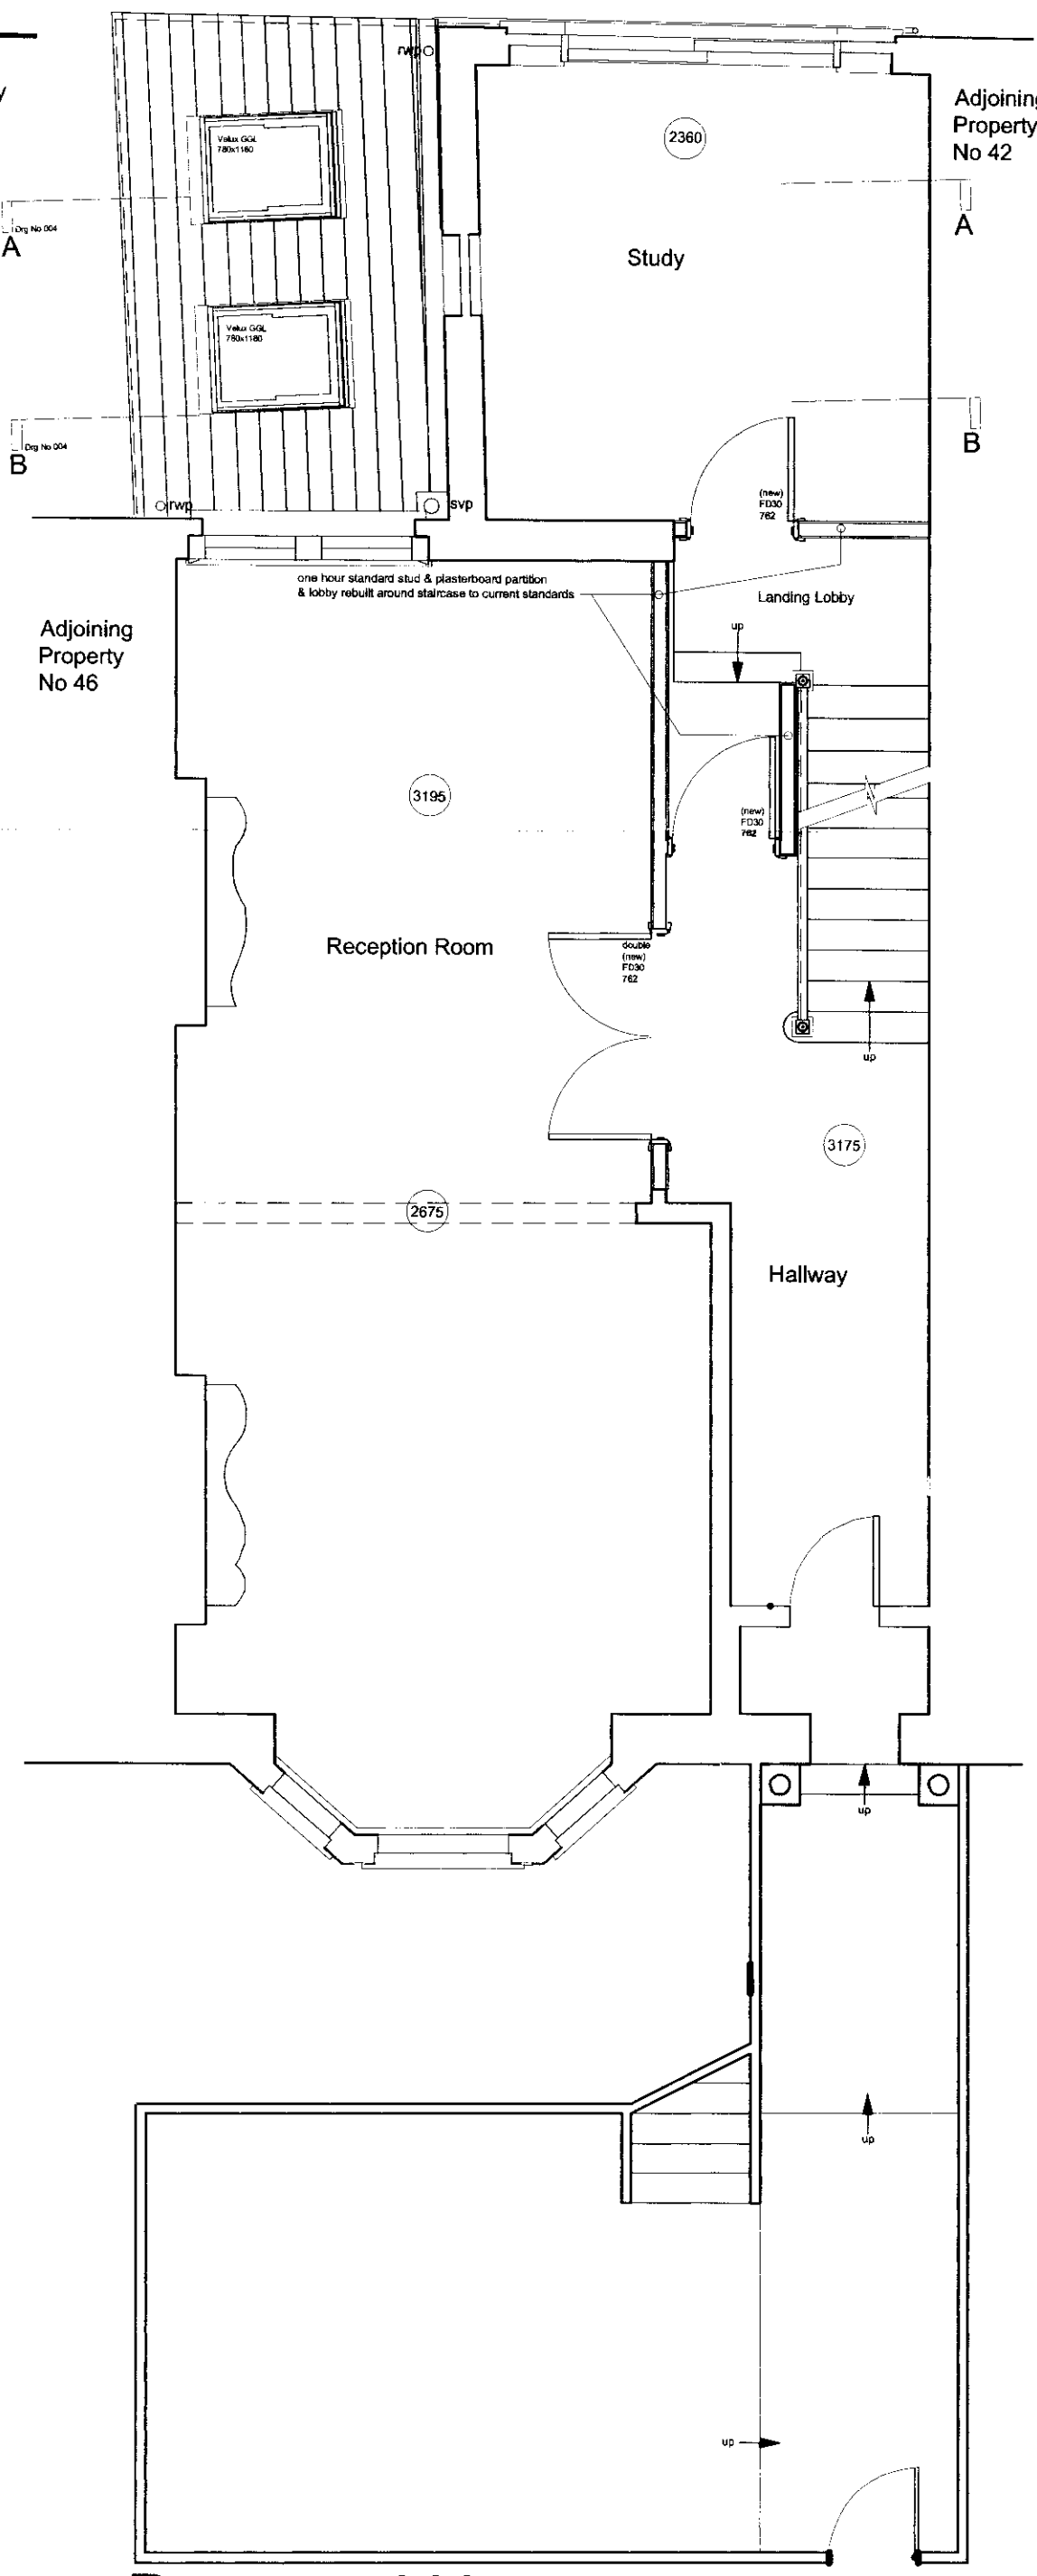


Proposed Upper Ground  
Floor Plan

Internal Area 60.57sq.m

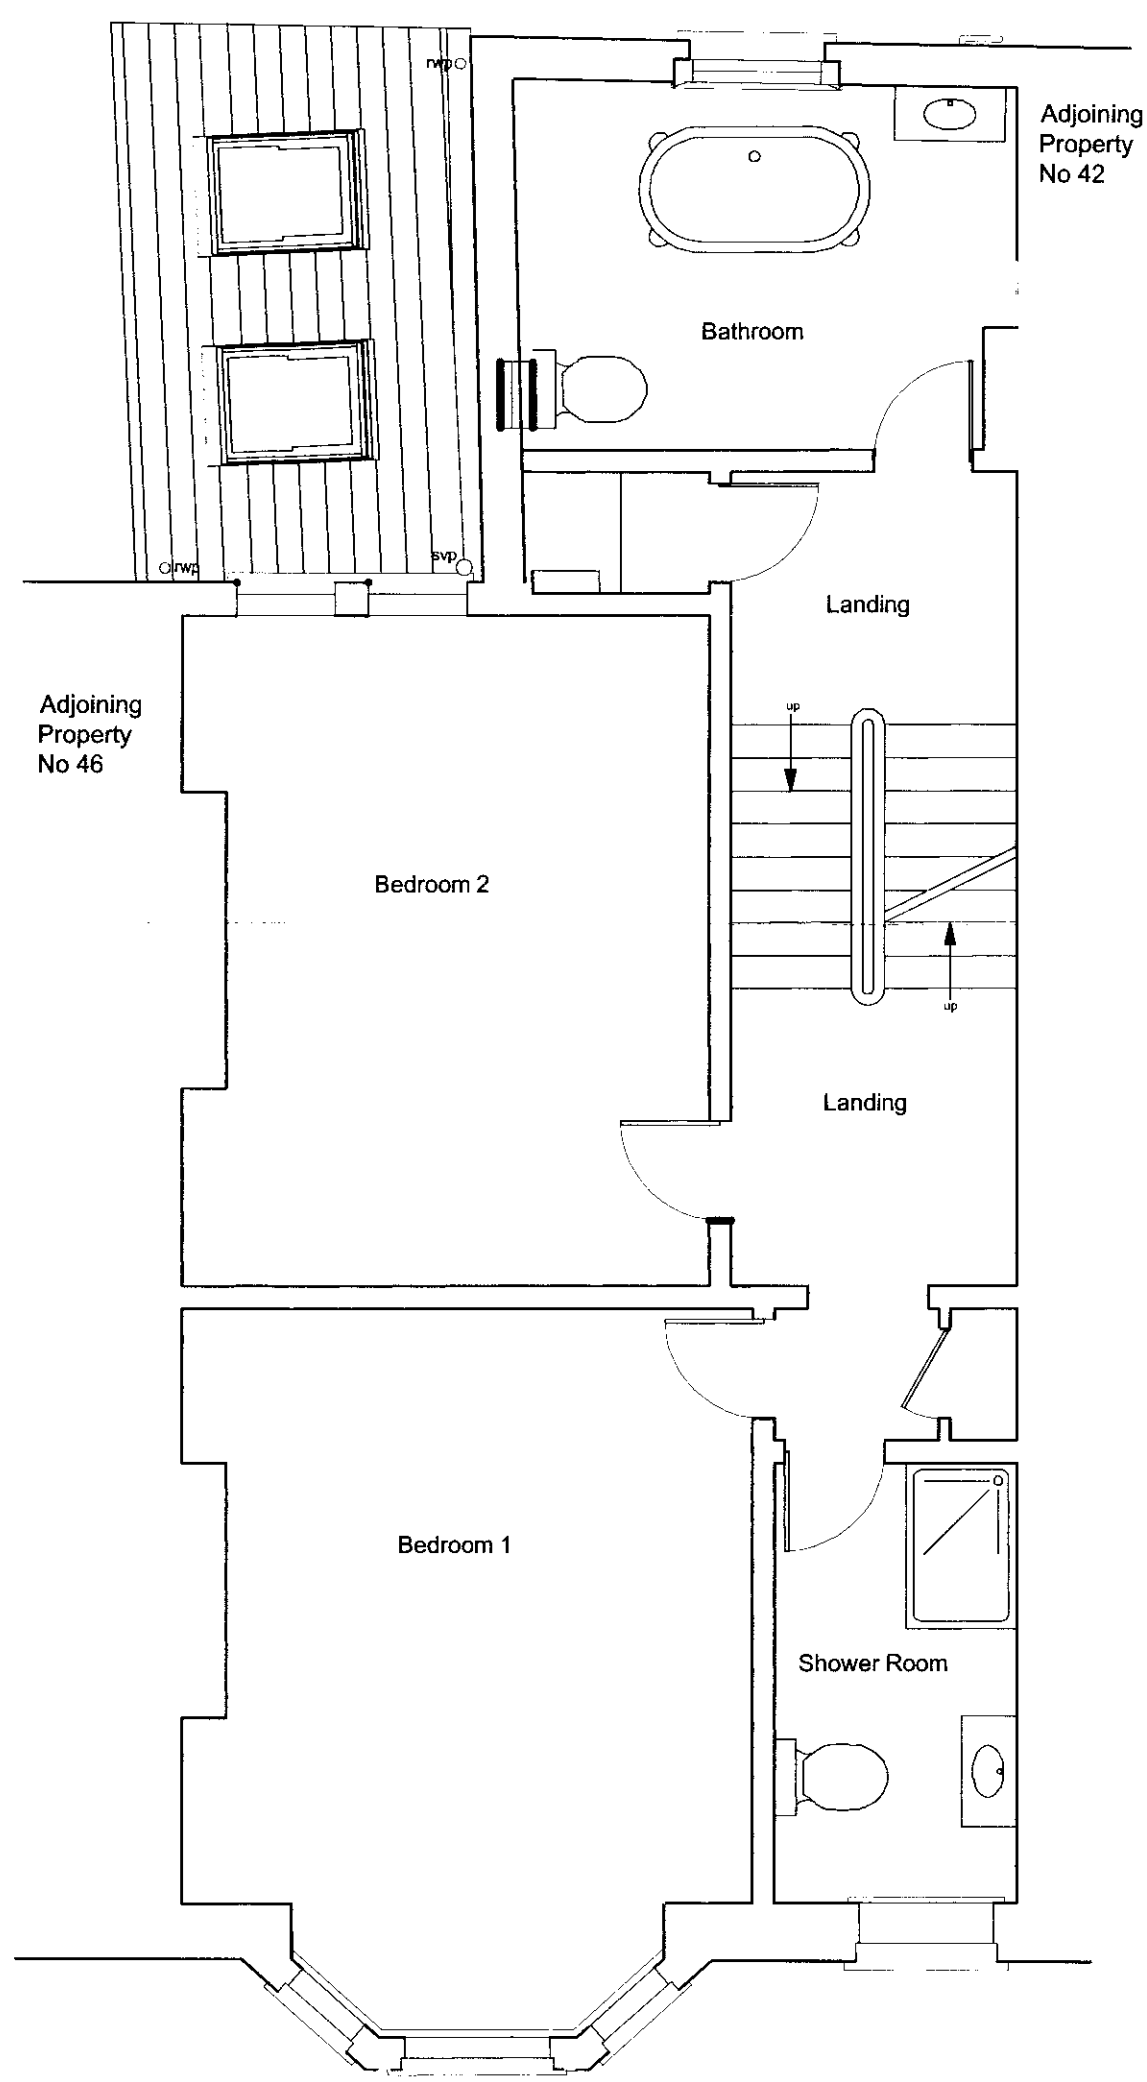

Proposed First Floor Plan

Internal Area 62.12sq.m

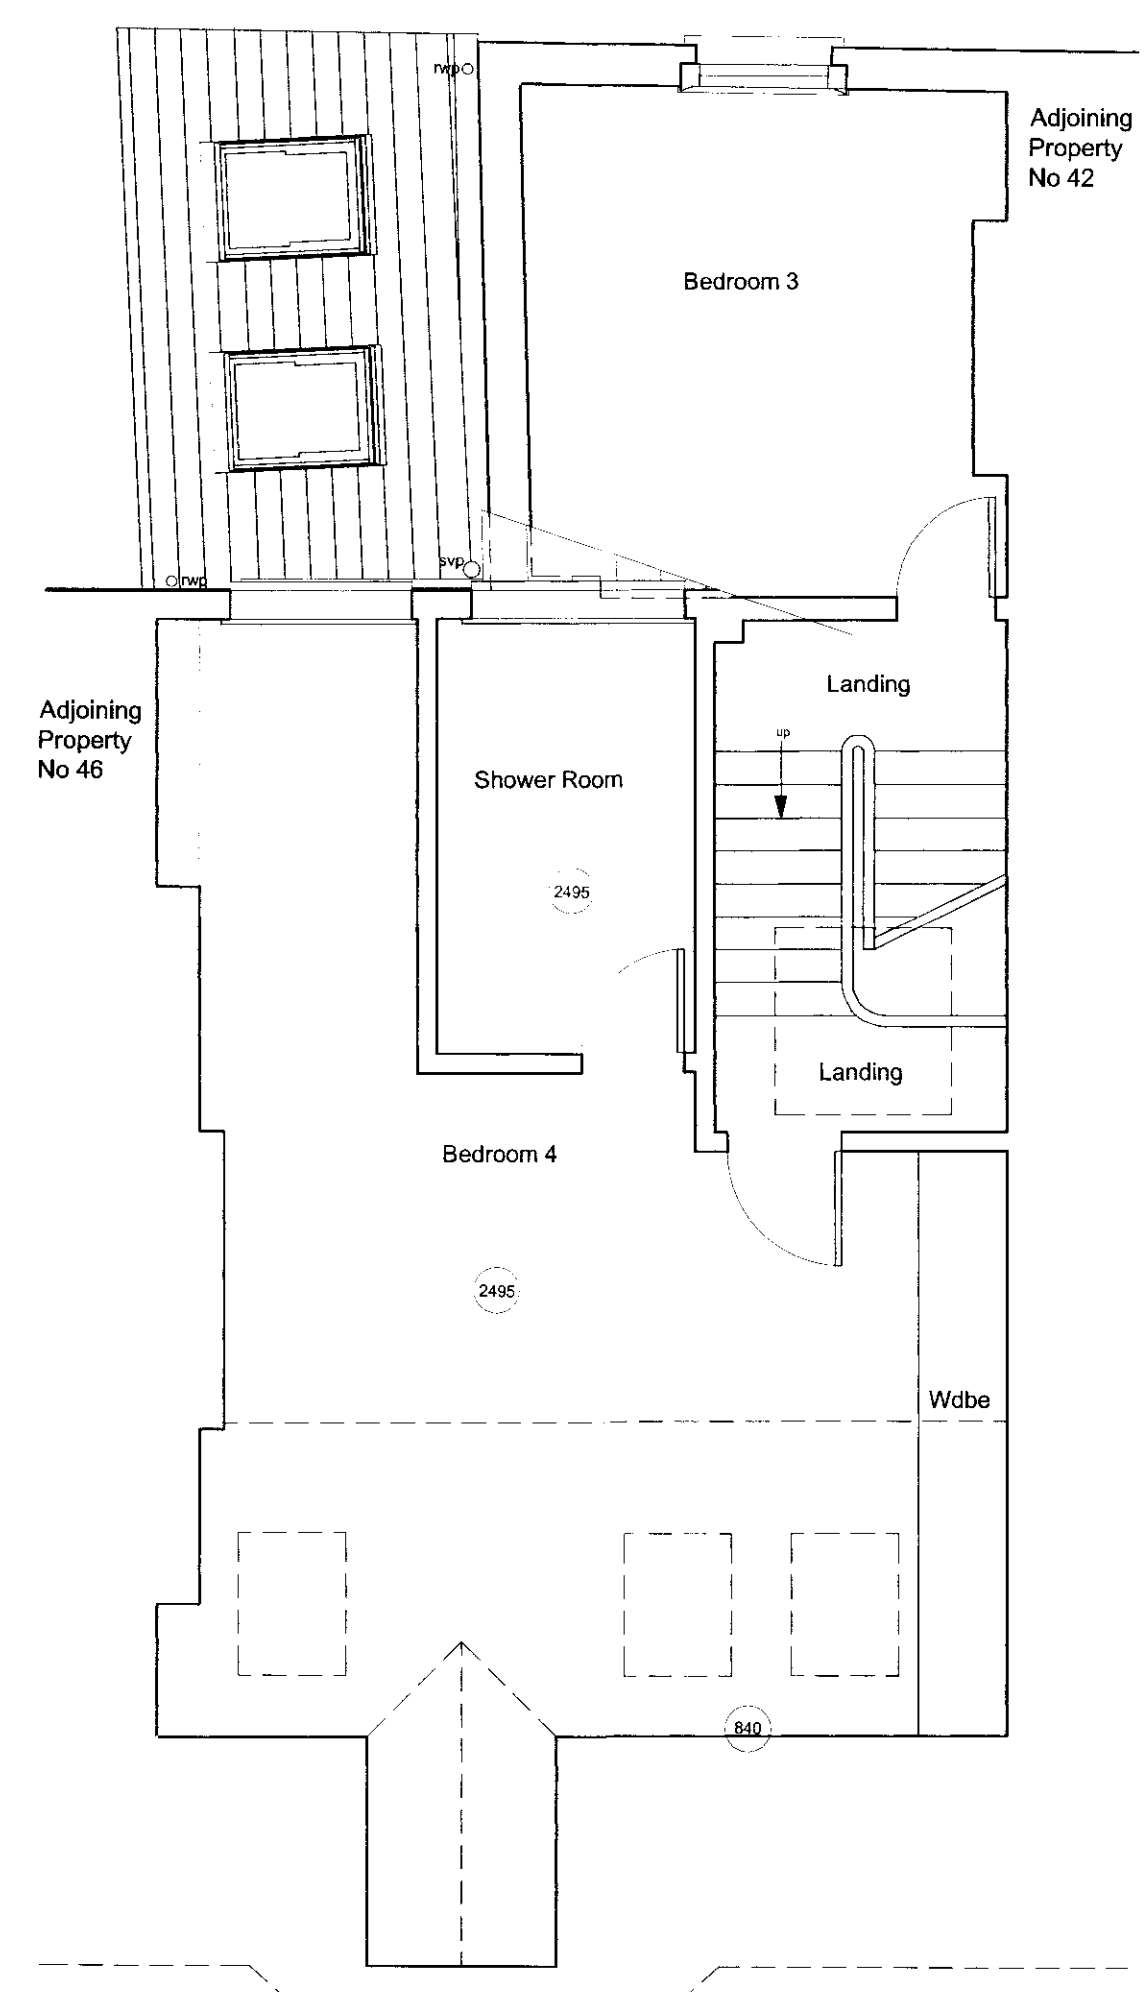

Proposed Second Floor Plan

Internal Area 52.73sq.m

