



EXISTING front elevation @ 1:200

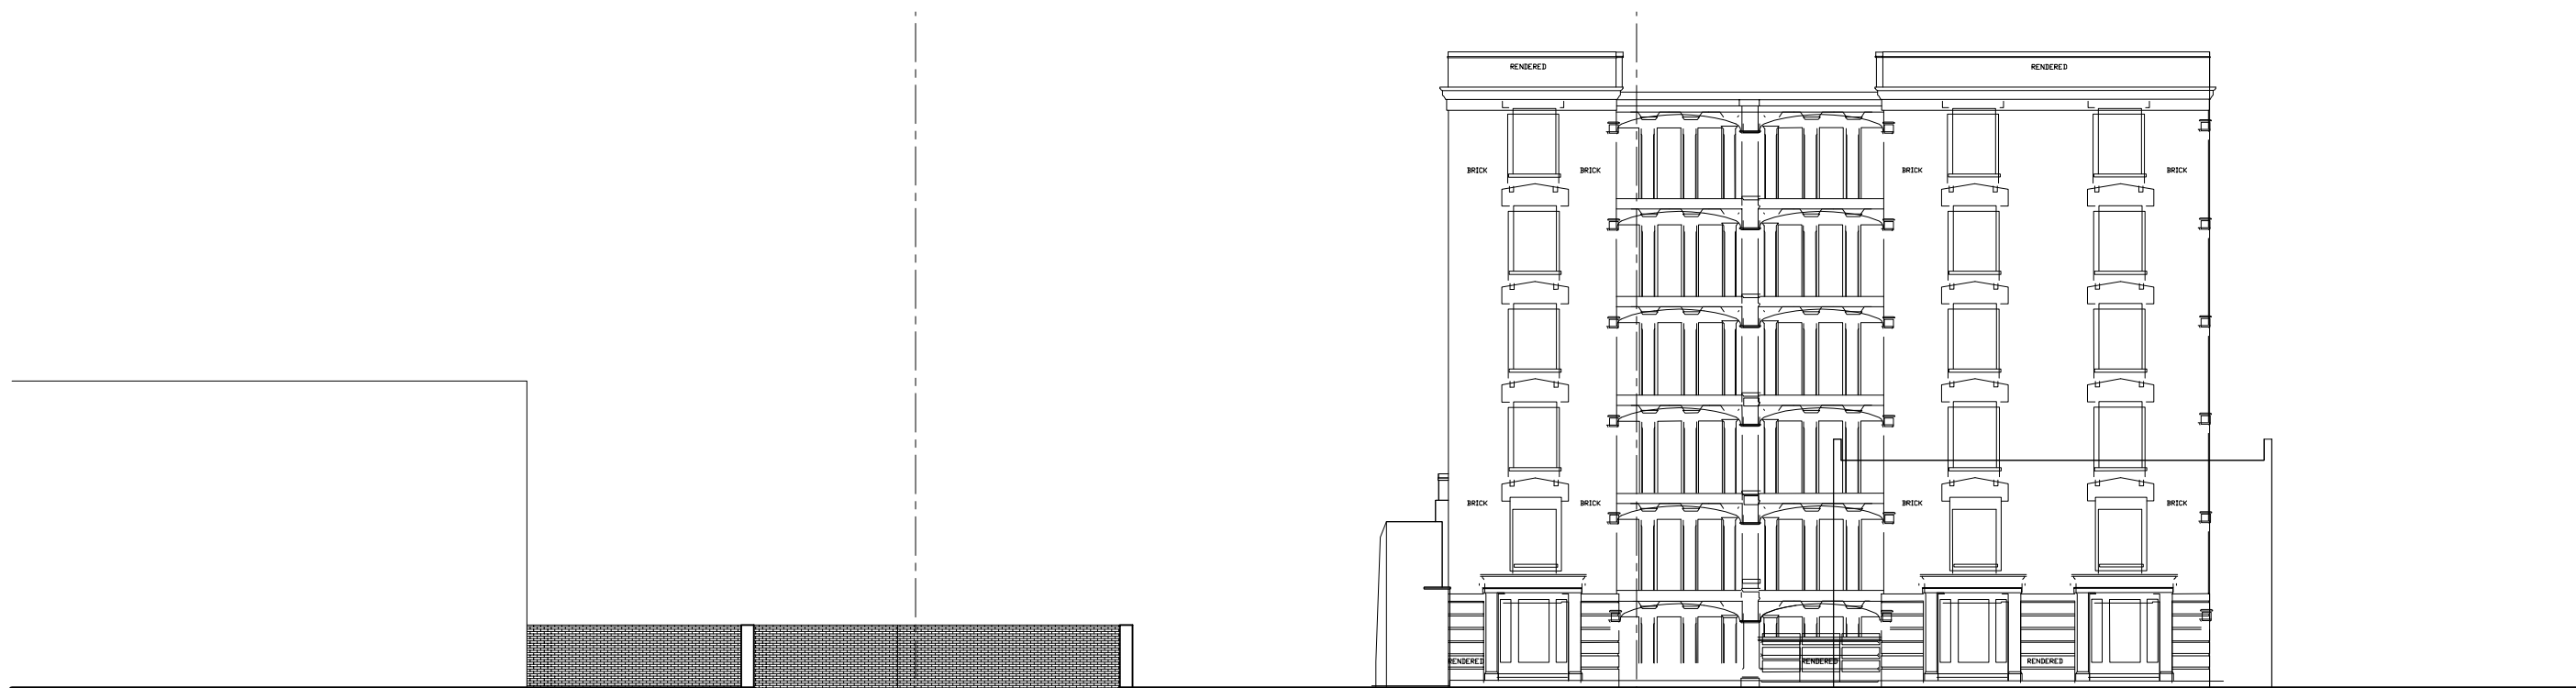

EXISTING rear elevation @ 1:200

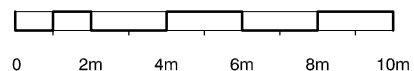

NOTES

1. This drawing is copyright of Studio V Architects Ltd
2. Figured dimensions for construction purposes only
3. Drawing is scaleable for planning purposes
4. Contractor to check all dimensions on site & report any discrepancies to architect

rev.	date	drn	aud
drawing status			
PLANNING			

studio **V**Architects

224 west hendon broadway
hendon
london nw9 7ed
T: 020 8203 9072
F: 020 8203 8210

website: www.studioVarchitects.co.uk
e-mail: info@studioVarchitects.co.uk

project WICKLOW STREET, KINGS CROSS.	drawn MH	audited KV	scale 1:200 @ A3	date NOV 10
drg title EXISTING ELEVATIONS	job no. 1026	drg.no. PL03	rev	
FILE:	XREF's:			