
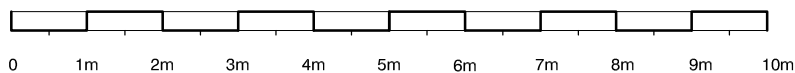


**PROPOSED**  
front elevation @ 1:100

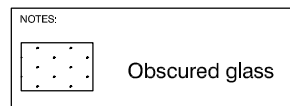

NOTES			
1. This drawing is copyright of Studio V Architects Ltd			
2. Figured dimensions for construction purposes only			
3. Drawing is scaleable for planning purposes			
4. Contractor to check all dimensions on site & report any discrepancies to architect			
G	05.12.12	ROOF LIGHTS ADDED	BC KV
F	19.10.12	MATERIALS CLARIFIED	BC KV
E	02.10.12	UPDATED TO CLIENT'S REQUIREMENTS	BC KV
D	23.08.12	ELEVATION UPDATED	BC KV
C	28.02.12	ELEVATION UPDATED	BC KV
B	18.07.11	NEW ELEVATION PROPOSAL	MH KV
A	08.04.11	UPDATED FROM REVISED PLAN	MH KV
rev.	date		drn aud
drawing status <b>PLANNING</b>			

studio V Architects

224 west hendon broadway  
hendon  
london nw9 7ed  
T: 020 8203 9072  
F: 020 8203 8210

website: www.studioVarchitects.co.uk  
e-mail: info@studioVarchitects.co.uk

project <b>33 WICKLOW STREET, KINGS CROSS.</b>	drawn MH	audited KV	scale 1:100 @ A3	date NOV 10
drg title <b>PROPOSED Front Elevation</b>	job no. <b>1026</b>	drg.no. <b>PL09</b>	rev <b>G</b>	

FILE: XREF's: A