
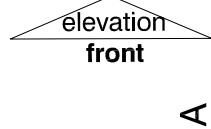
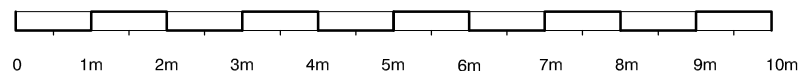


**PROPOSED
Roof Plan @1:100**

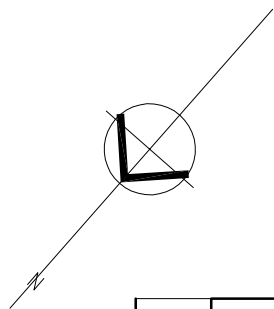

NOTES

1. This drawing is copyright of Studio V Architects Ltd
2. Figured dimensions for construction purposes only
3. Drawing is scaleable for planning purposes
4. Contractor to check all dimensions on site & report any discrepancies to architect

rev.	date	description	drn	aud
F	03.12.12	SOLAR PANELS ADDED	BC	KV
E	02.10.12	UPDATED TO CLIENT'S REQUIREMENTS	BC	KV
D	23.08.12	ROOF UPDATED	BC	KV
C	28.02.12	ROOF UPDATED	BC	KV
B	22.07.11	ROOF UPDATER TO GREEN ROOF	MH	KV
A	08.04.11	REMOVAL OF OVAL/REVISED PLAN	MH	KV

drawing status		PLANNING	
----------------	--	-----------------	--

studio **V** Architects

224 west hendon broadway
hendon
london w9 7ed
T: 020 8203 9072
F: 020 8203 8210

website: www.studioVarchitects.co.uk
e-mail: info@studioVarchitects.co.uk

project 33 WICKLOW STREET, KINGS CROSS.	drawn MH	audited KV	scale 1:100 @ A3	date NOV 10
drg title PROPOSED Roof Plan	job no. 1026	drg.no. PL08	rev F	

FILE: XREF's: