


PROPOSED
Second Floor Plan
@1:100

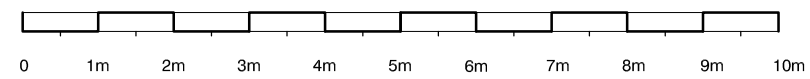

NOTES

- This drawing is copyright of Studio V Architects Ltd
- Figured dimensions for construction purposes only
- Drawing is scaleable for planning purposes
- Contractor to check all dimensions on site & report any discrepancies to architect

| rev. | date | description | drn | aud |
|------|-----------|---|-----|-----|
| F | 03.12.12. | SOLAR PANLES ADDED, ROOF LIGHTS REMOVED | BC | KV |
| E | 02.10.12 | UPDATED TO CLIENT'S REQUIREMENTS | BC | KV |
| D | 23.08.12 | LAYOUT UPDATED | BC | KV |
| C | 28.02.12 | LAYOUT UPDATED | BC | KV |
| B | 22.07.11 | WINDOWS UPDATED | MH | KV |
| A | 08.04.11 | REMOVAL OF OVAL/REVISED PLAN | MH | KV |

drawing status: **PLANNING**

studio **V** Architects

224 west hendon broadway
 hendon
 london nw9 7ed
 T: 020 8203 9072
 F: 020 8203 8210
 website: www.studioVarchitects.co.uk
 e-mail: info@studioVarchitects.co.uk

| | | | | |
|---|------------------------|------------------------|---------------------|----------------|
| project 33 WICKLOW STREET, KINGS CROSS. | drawn MH | audited KV | scale 1:100 @ A3 | date NOV 10 |
| drg title PROPOSED Second Floor Plan | job no. 1026 | drg.no. PL06 | rev F | |

FILE: XREF's: