




Existing ground floor plan

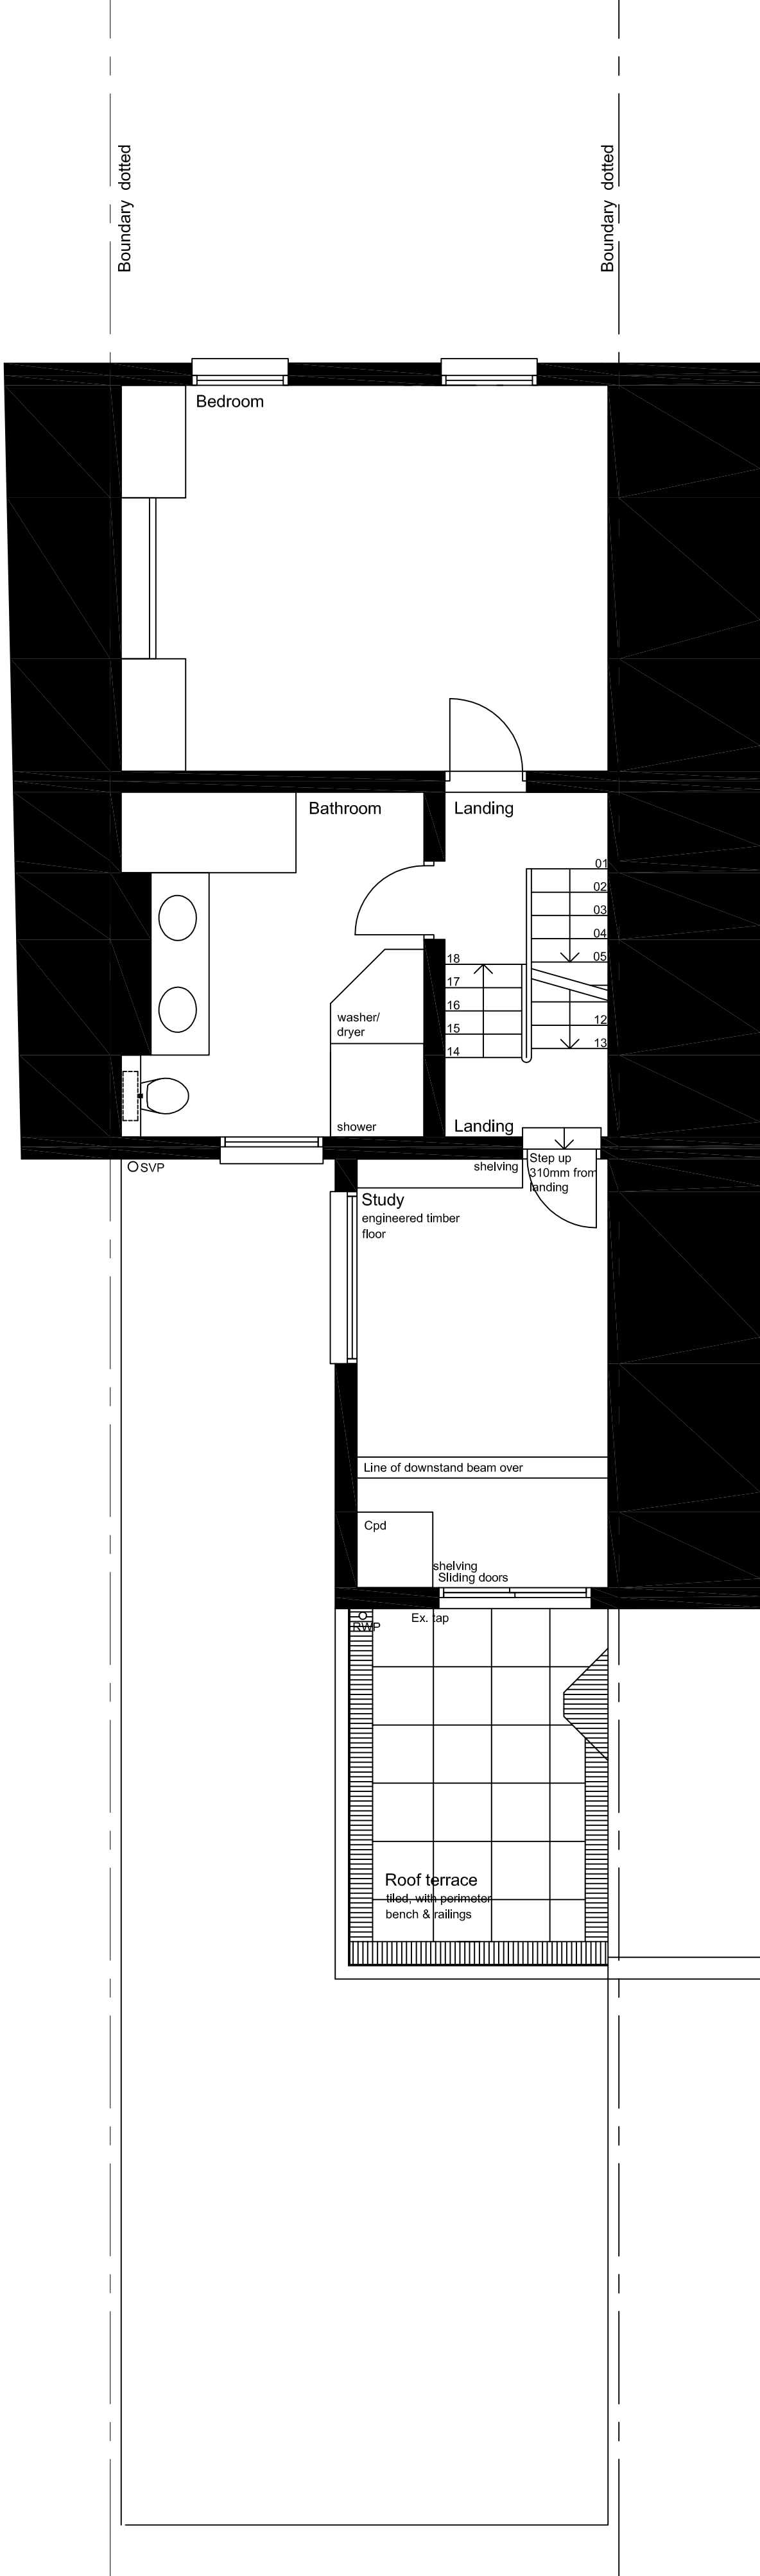

Existing 1st floor plan

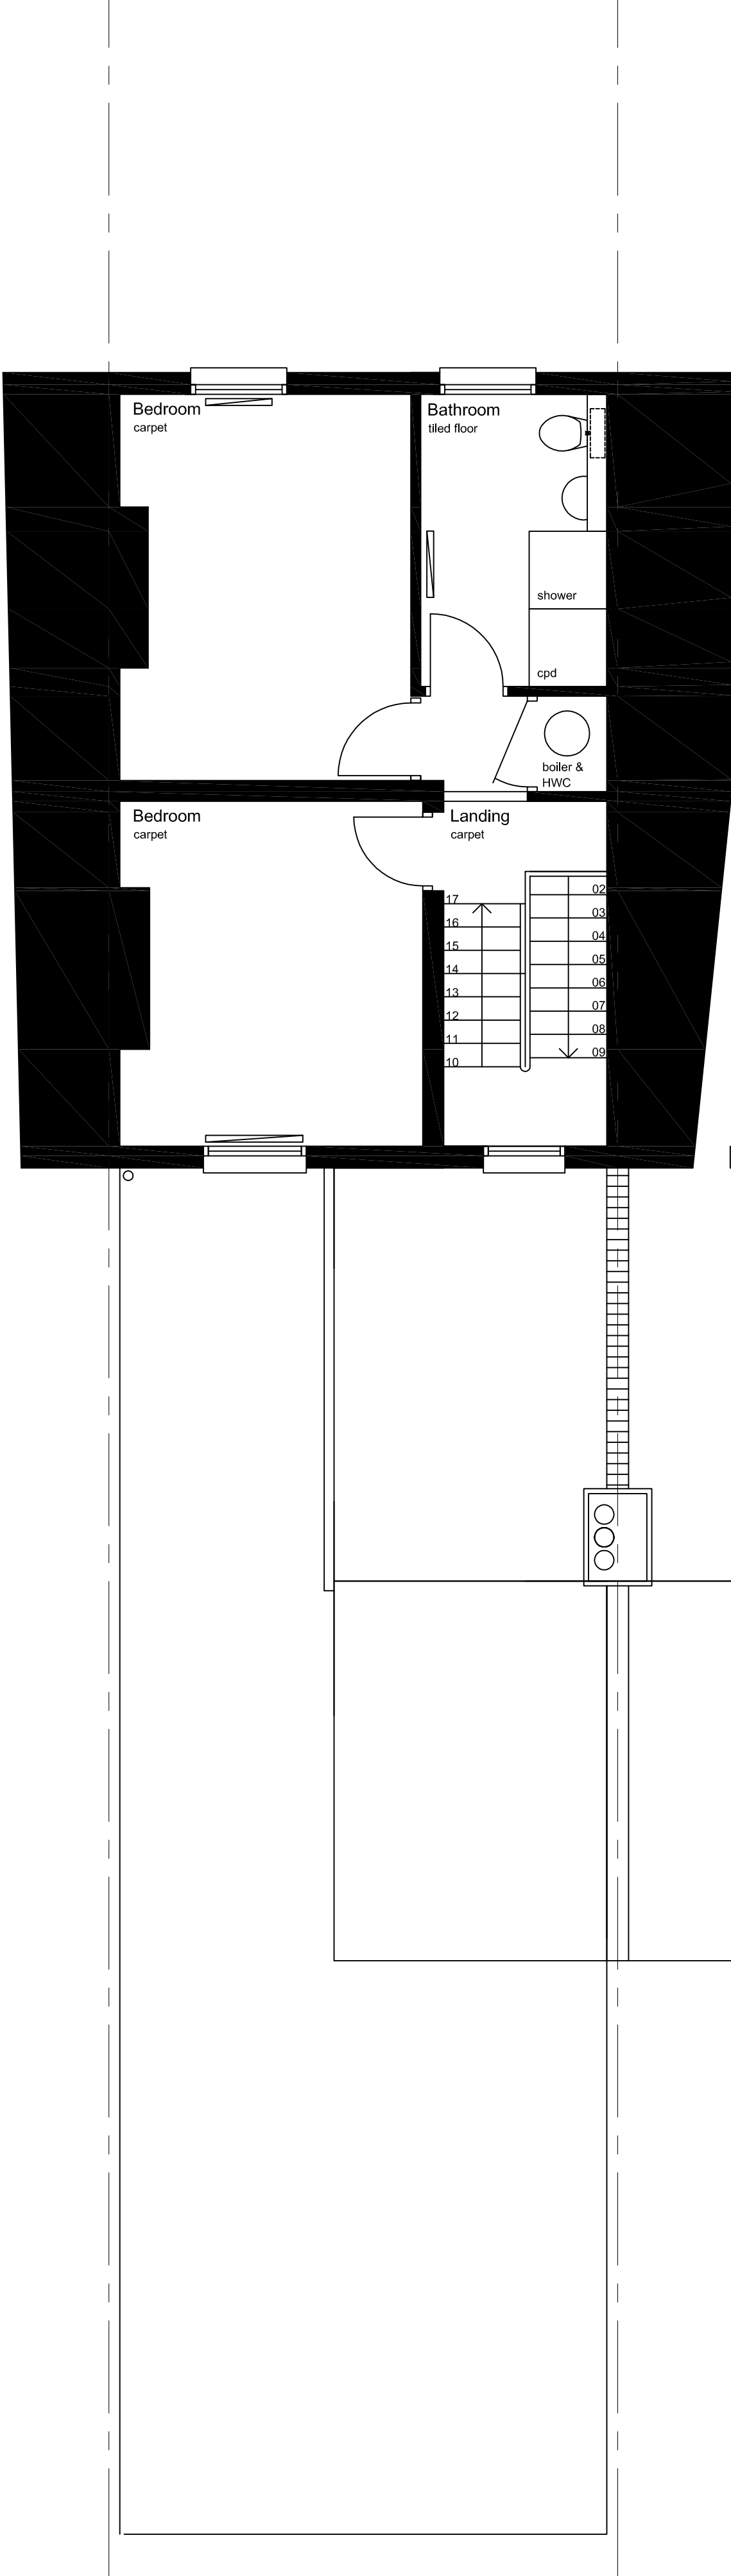

Existing 2nd floor plan

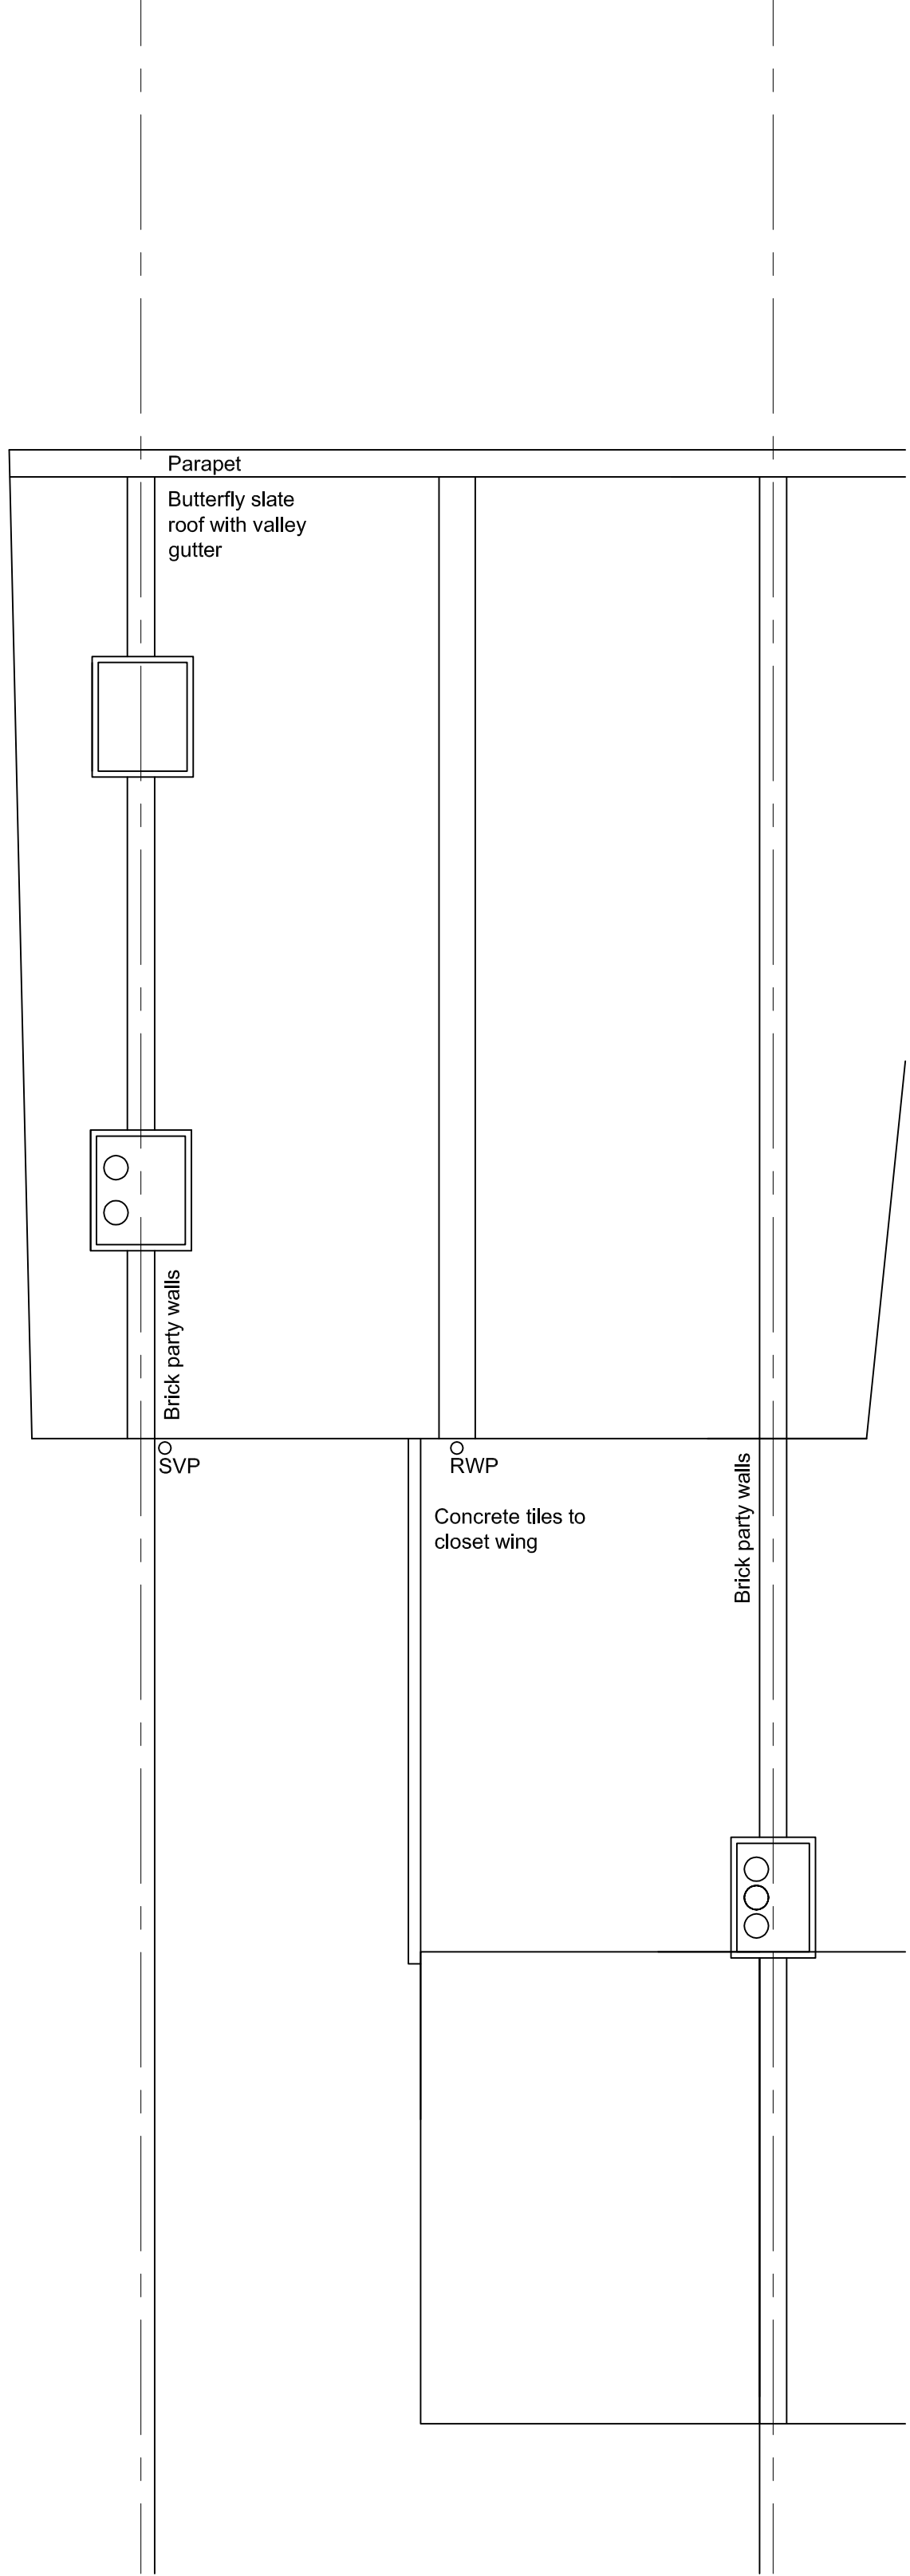

Existing roof plan

Schedule of existing areas

Total site area: 135sq.m
Front garden: 16sq.m
Rear garden: 48.5sq.m
Total internal floor area: 148sq.m
Ground floor: 61sq.m
1st floor: 48sq.m
2nd Floor: 37sq.m

Do not scale from this print or use as a template.
All dimensions must be verified on before any work is put in hand
and any discrepancies must be reported to the Architect
immediately.
Where any variations occur between small scale and detailed
drawings the detailed drawings should take precedence.

KEY

Building fabric

Existing structure - Grove Road

PLANNING

14.12.12 Renumbered
Revisions:

Project
COUNTRESS
ROAD

Drawing Title
EXISTING
FLOOR
PLANS

Proj. No.	Dwg. No.	Revision
10 02	103	B
Drawn by	Scale	Date
RJ	1:50@A1 1:100@A3	OCT_2012

RJArchitect
e mail: rjarchitect@btinternet.com | 020 8525 8992/ Phone