

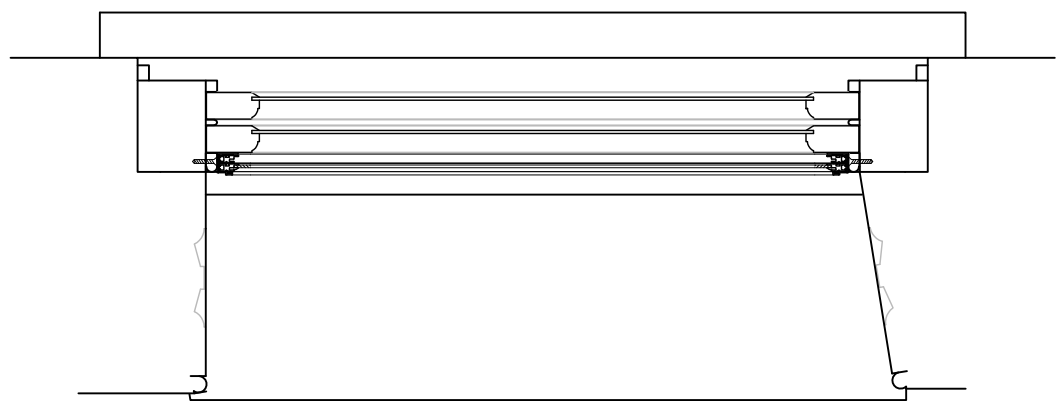



Window 1.1
First Floor Front elevation left hand window

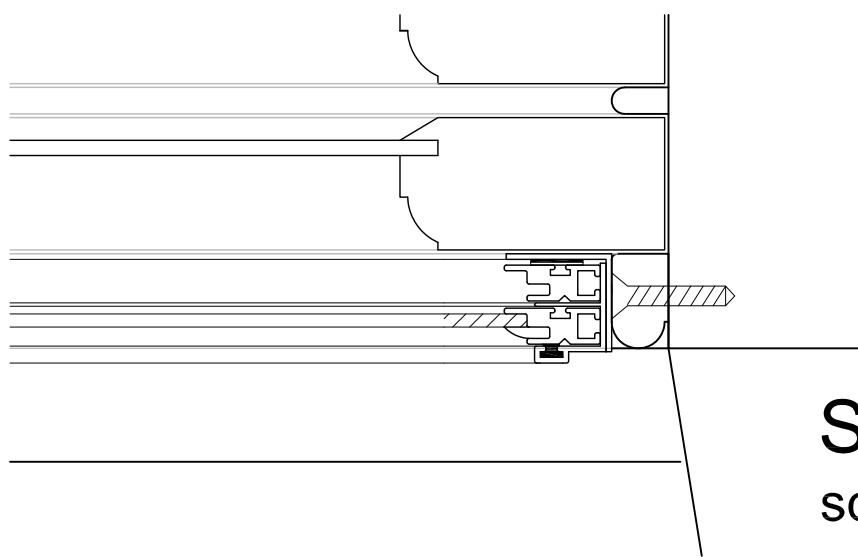

Sash window Plan
scale 1:5

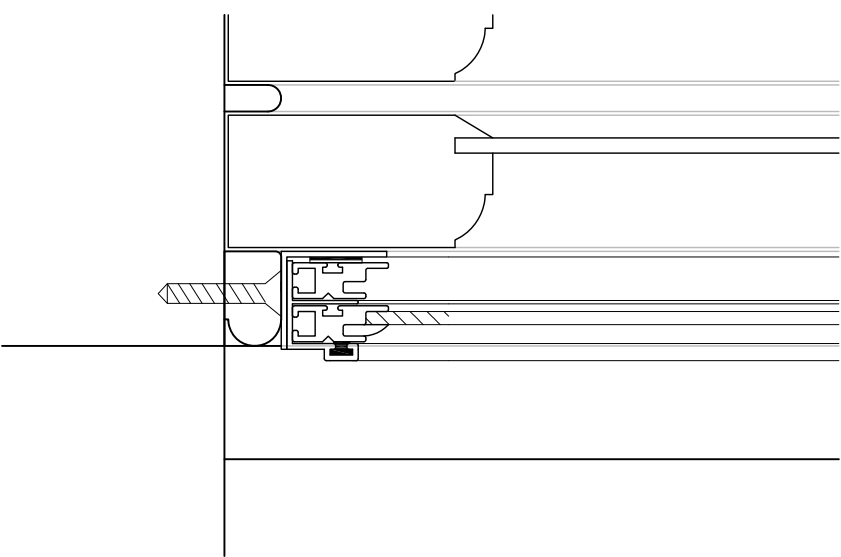


Sash window detail
scale 1:2

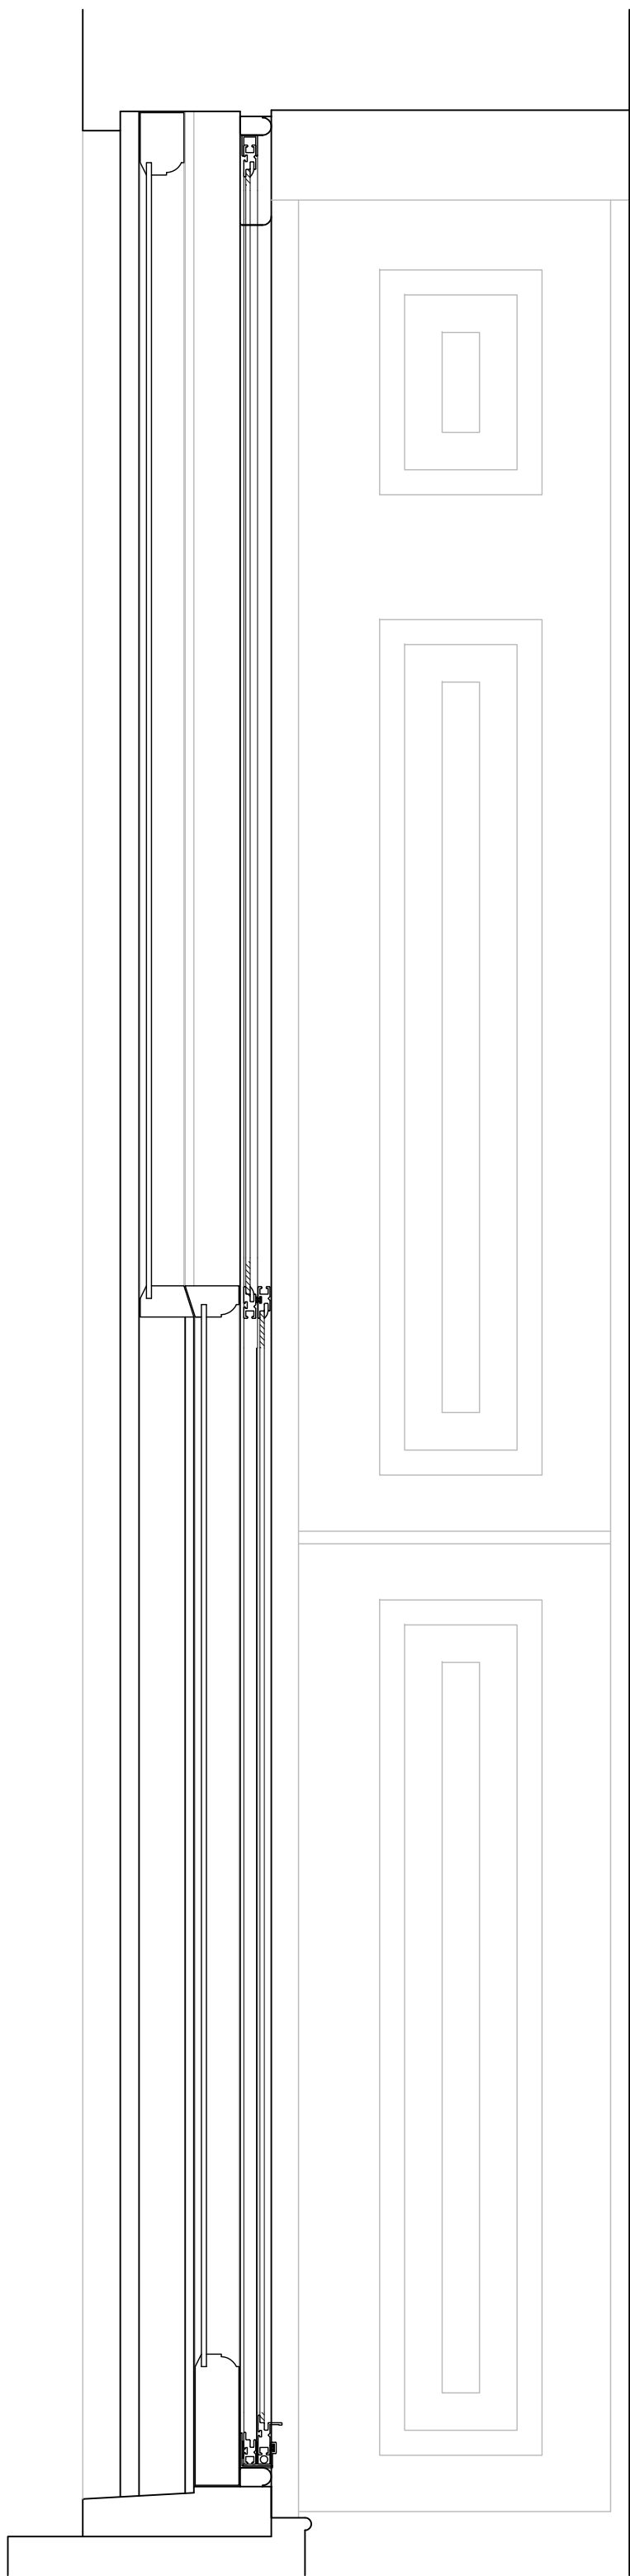


Sash window Section
scale 1:5


Window 1.1
Secondary glazing installation utilising Storm
Aluminium windows mounted within the staff bead.

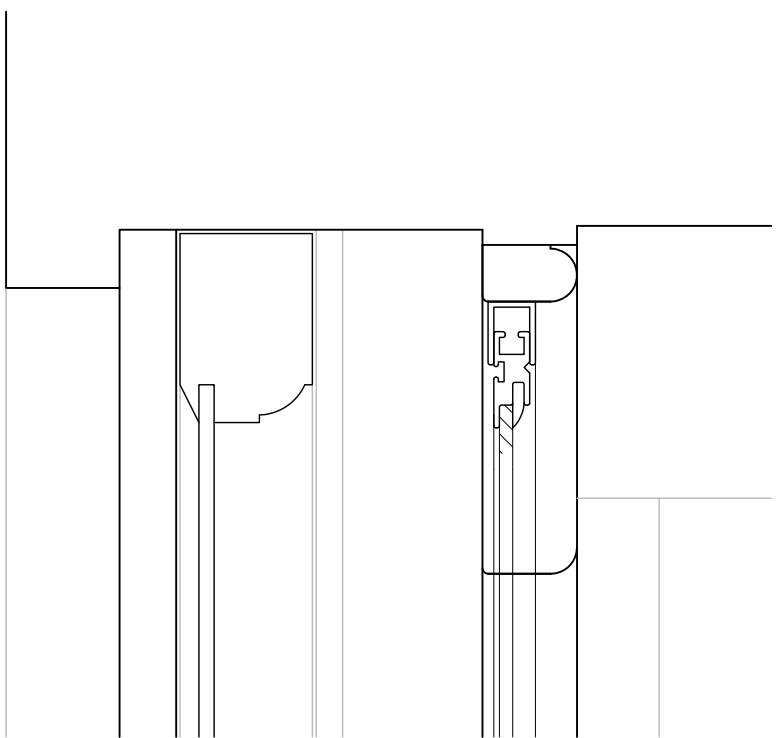

Sash window detail - Head
scale 1:2

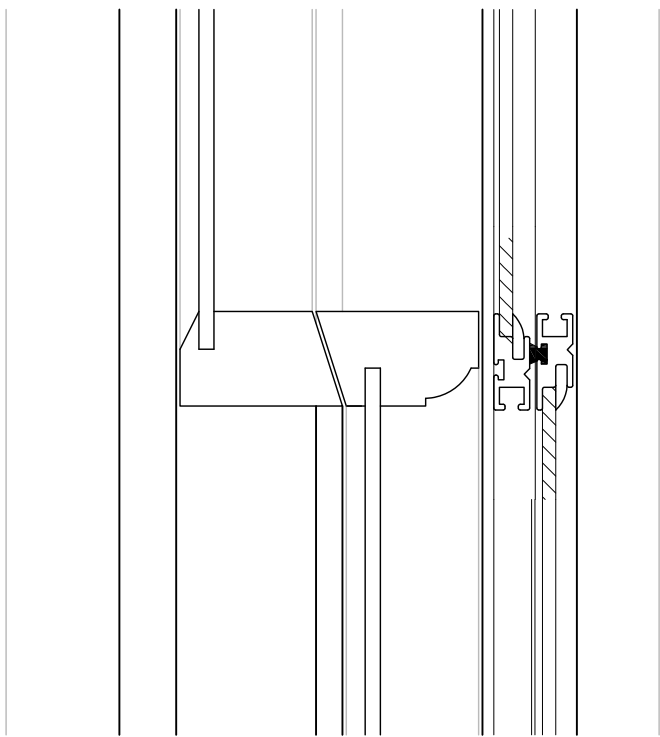

Sash window detail - meeting rail
scale 1:2

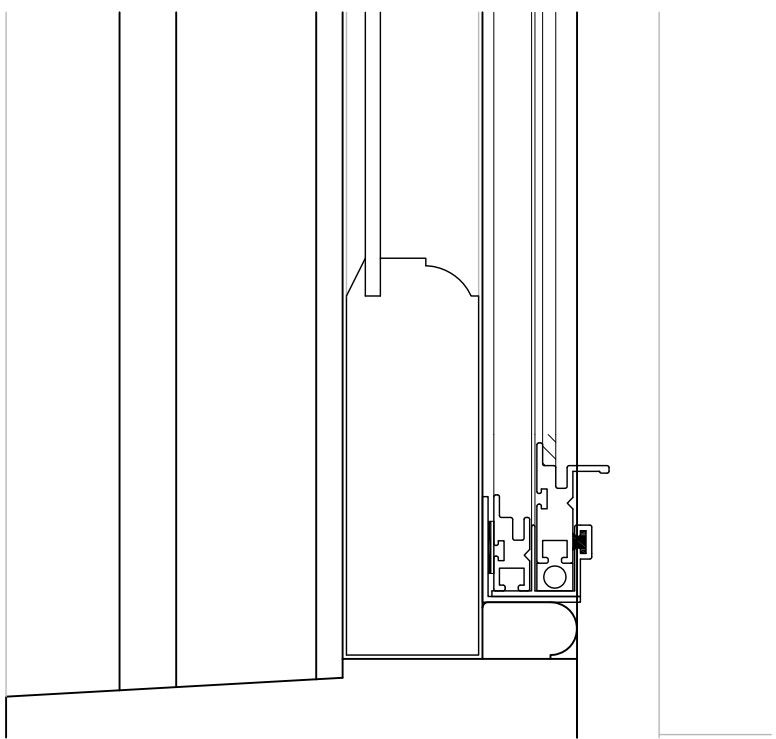

Sash window detail - sill
scale 1:2

Disclaimer

This drawing should not be scaled.

The contractor is to check all dimensions on site and inform the contract administrator/project manager of any discrepancies.

All work is to comply in every aspect with the Building Regulations, Codes of Practice and British Standards.

This drawing is to be read in conjunction with all other contract drawings and specifications.


This drawing is copyrighted and must not be reproduced in any format or disclosed to any third party without the written consent of Tuffin Ferraby Taylor LLP.


rev

date

details

by

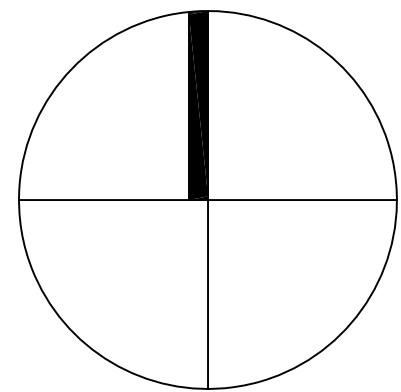


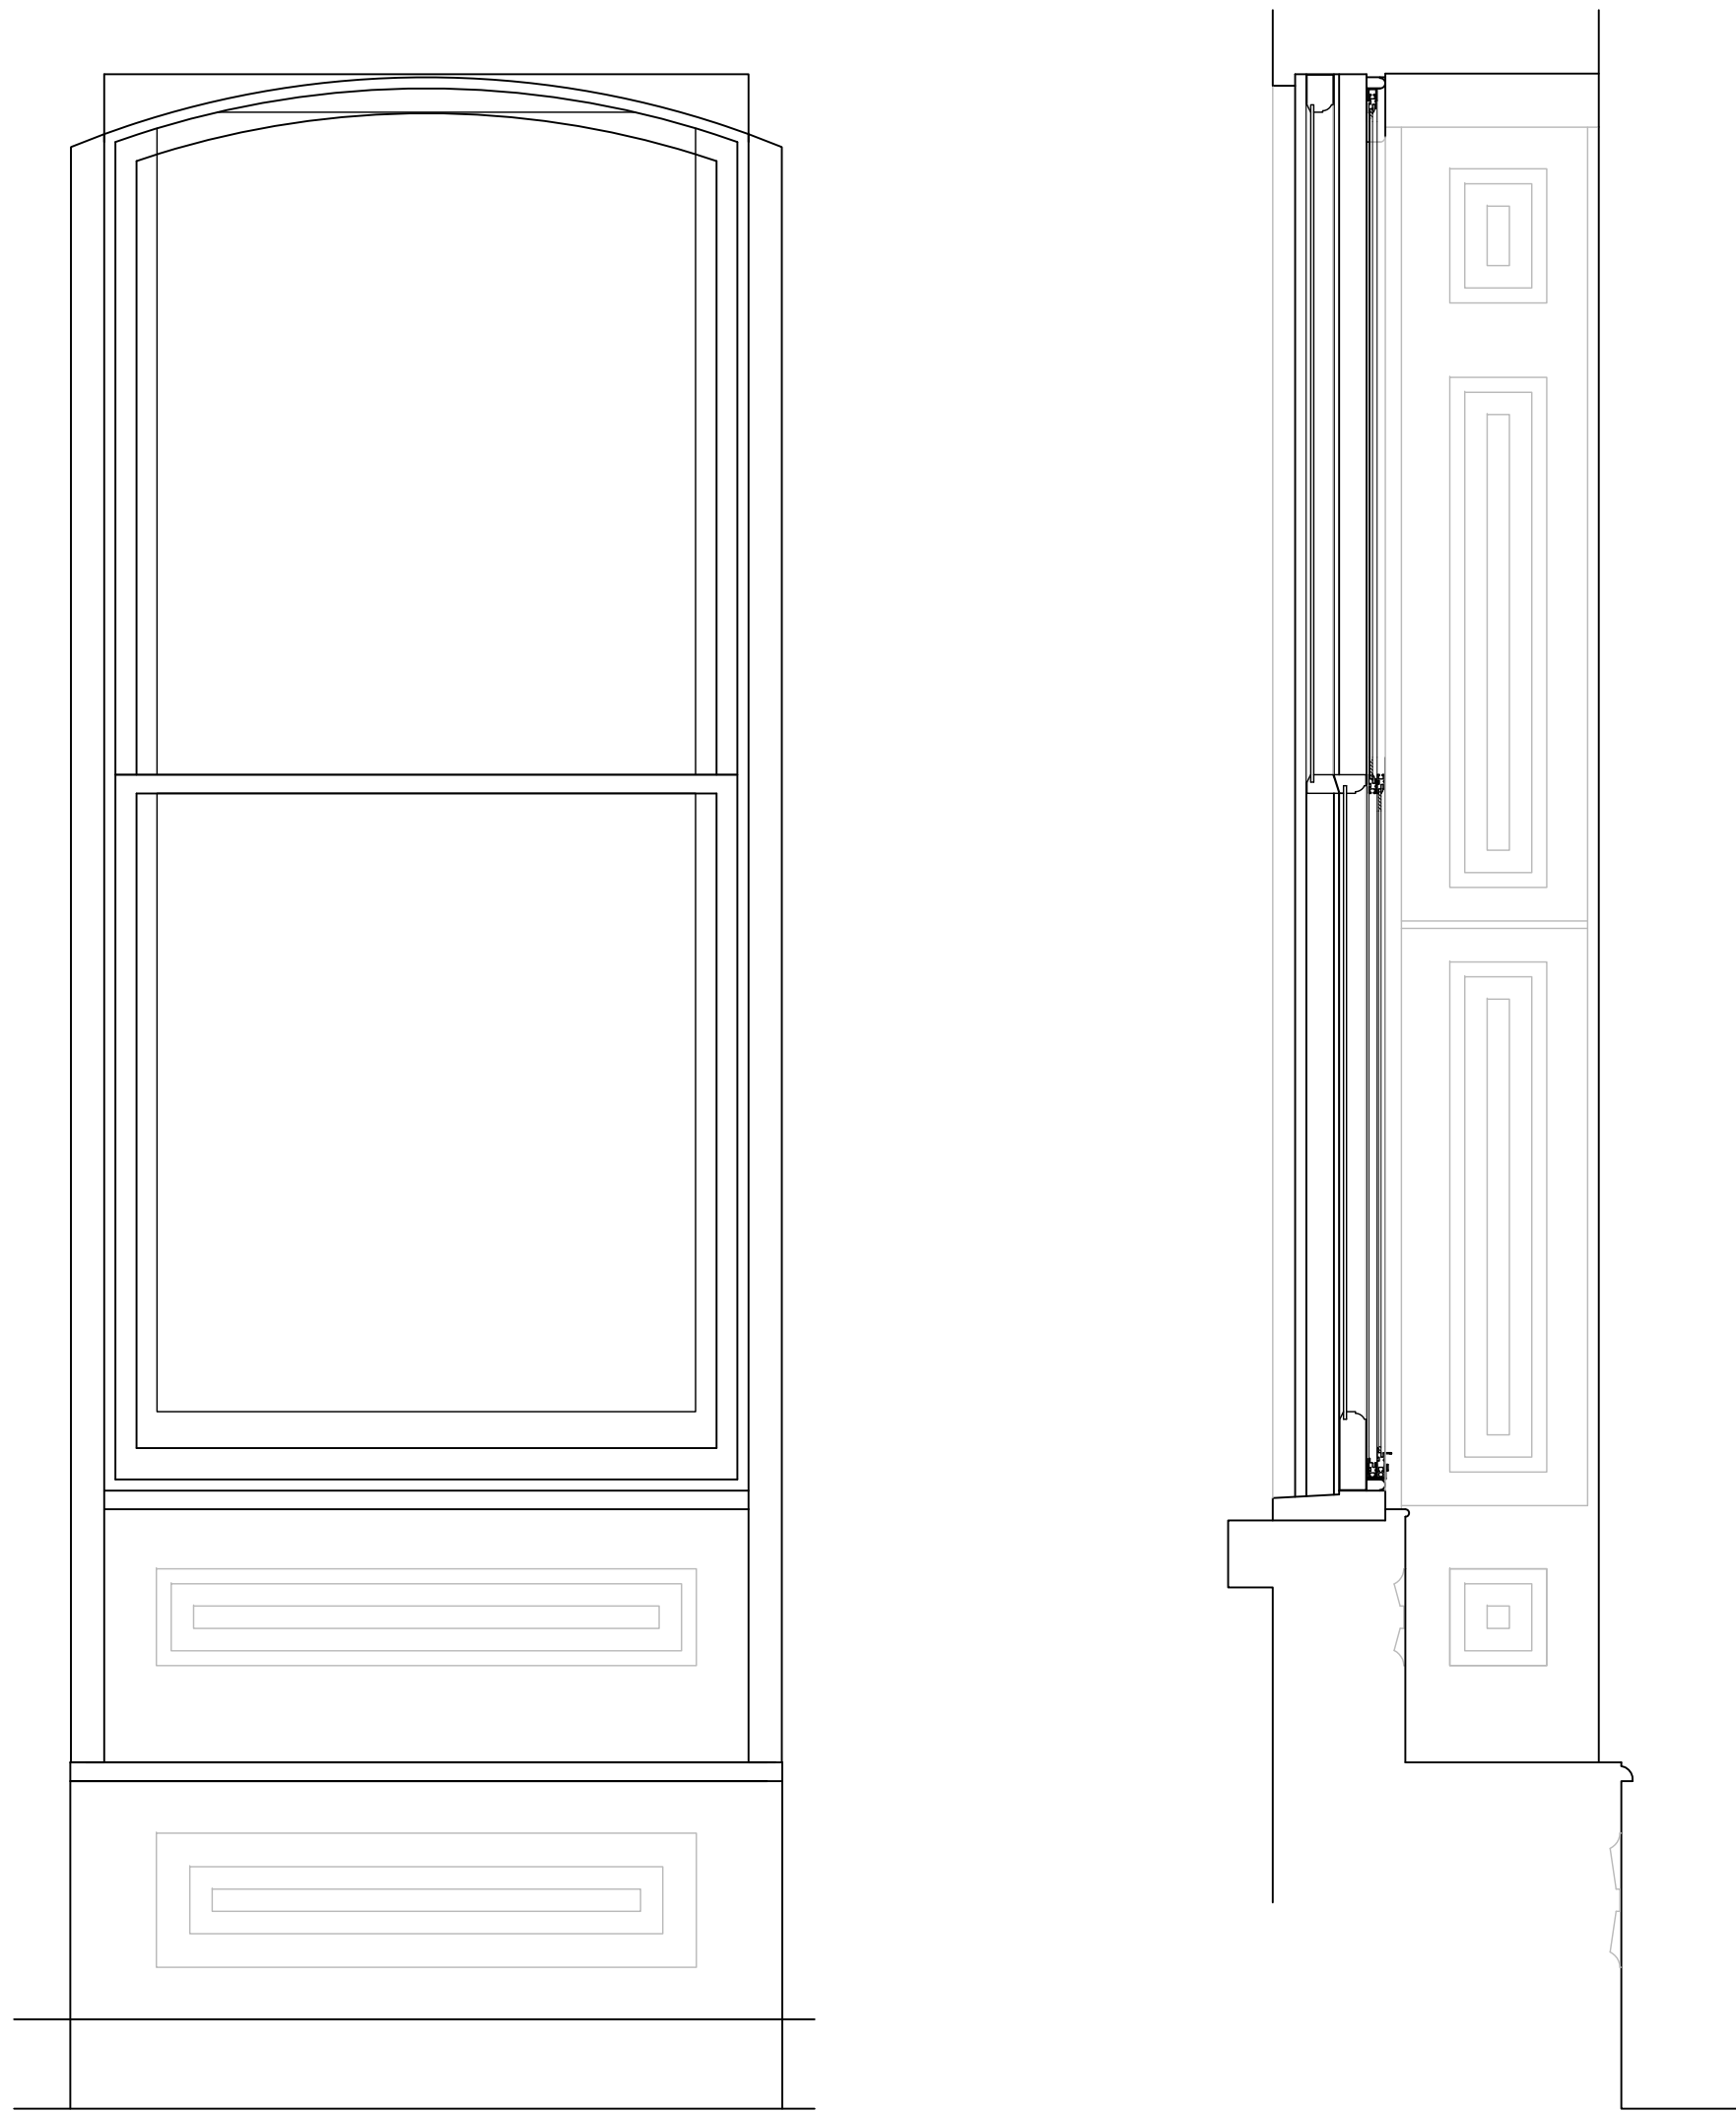


Window 1.2
First Floor Front elevation middle window



Sash window Plan
scale 1:5

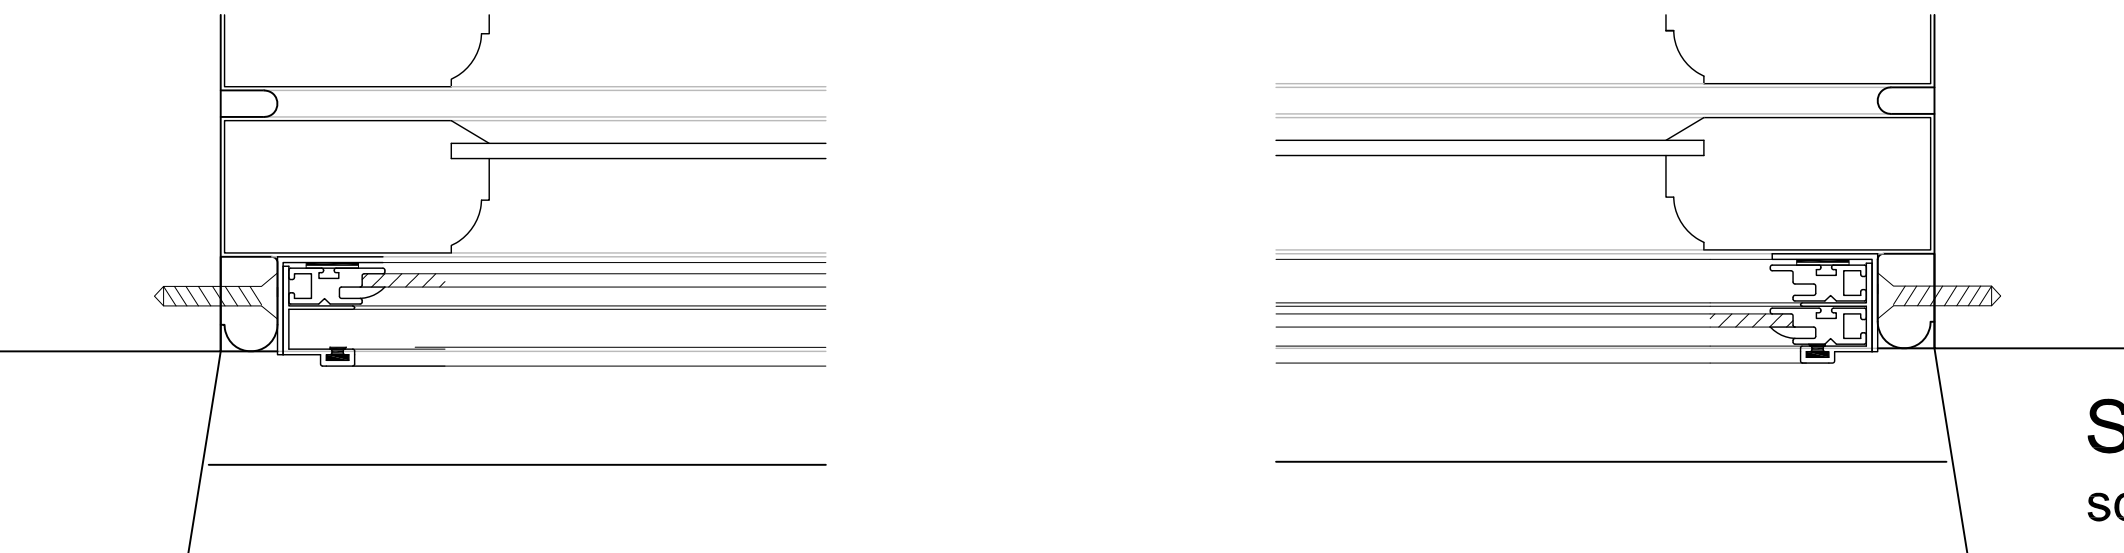


Sash window detail
scale 1:2

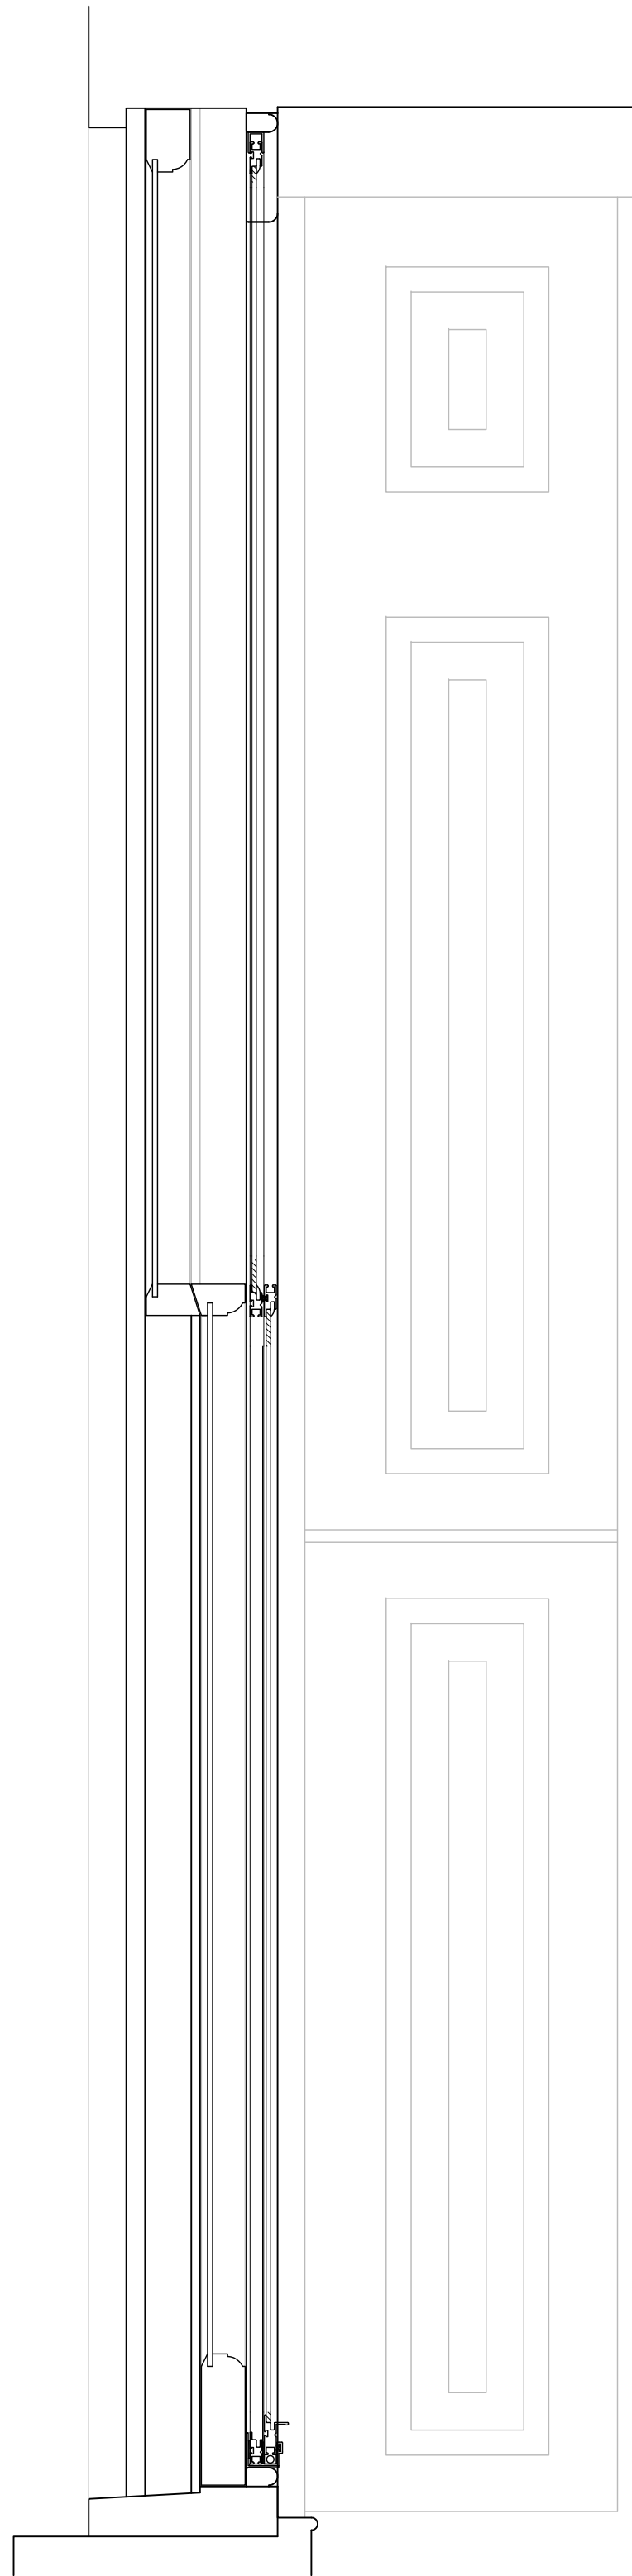


Sash window Section
scale 1:5


Window 1.2
Secondary glazing installation utilising Storm
Aluminium windows mounted within the staff bead.

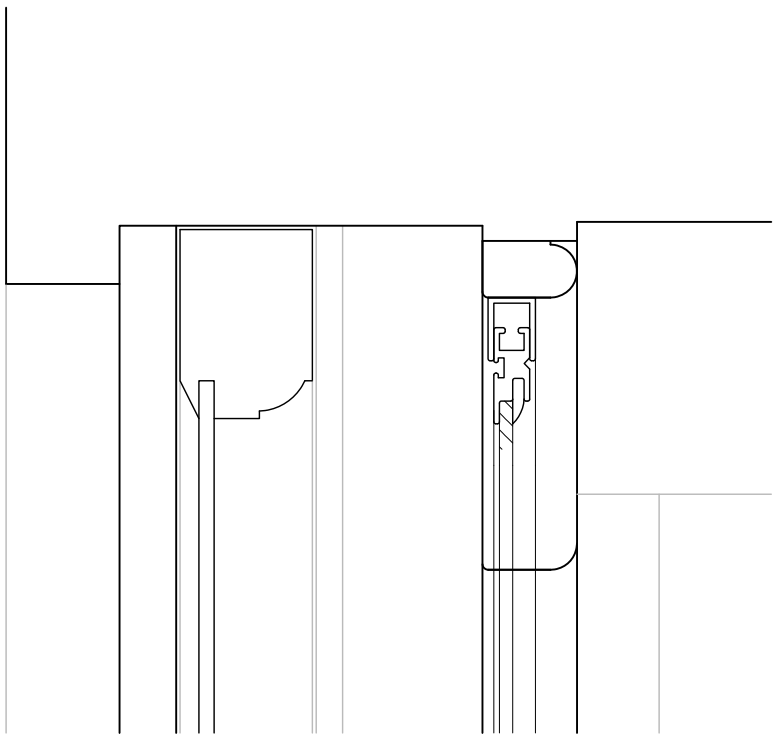

Sash window detail - Head
scale 1:2

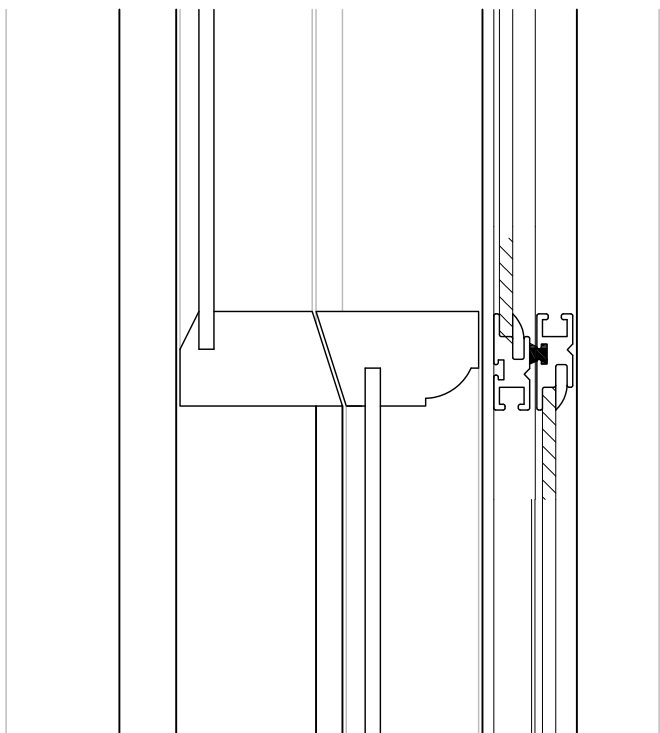

Sash window detail - meeting rail
scale 1:2

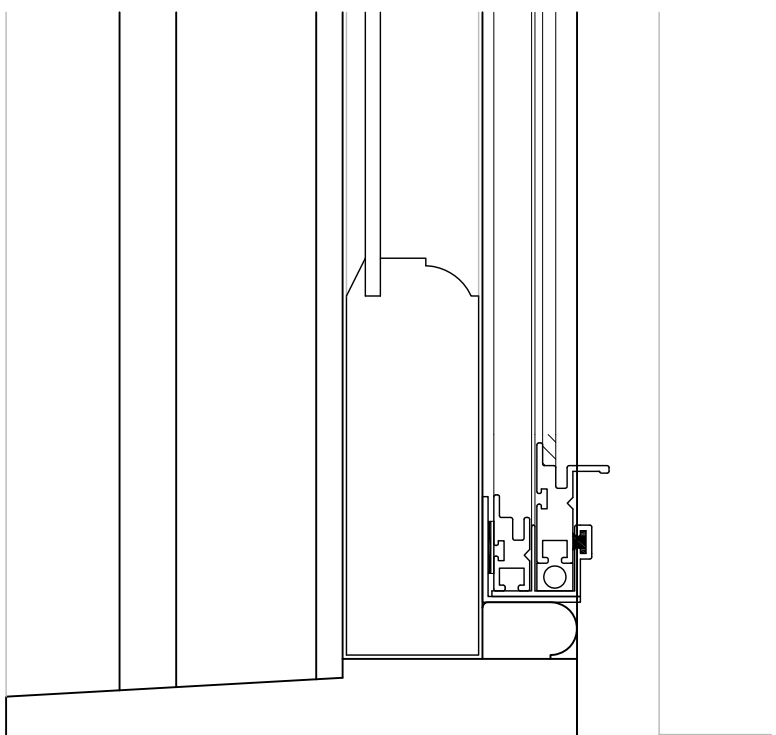

Sash window detail - sill
scale 1:2

Disclaimer

This drawing should not be scaled.

The contractor is to check all dimensions on site and inform the contract administrator/project manager of any discrepancies.

All work is to comply in every aspect with the Building Regulations, Codes of Practice and British Standards.

This drawing is to be read in conjunction with all other contract drawings and specifications.


This drawing is copyrighted and must not be reproduced in any format or disclosed to any third party without the written consent of Tuffin Ferraby Taylor LLP.

rev


date

details


by

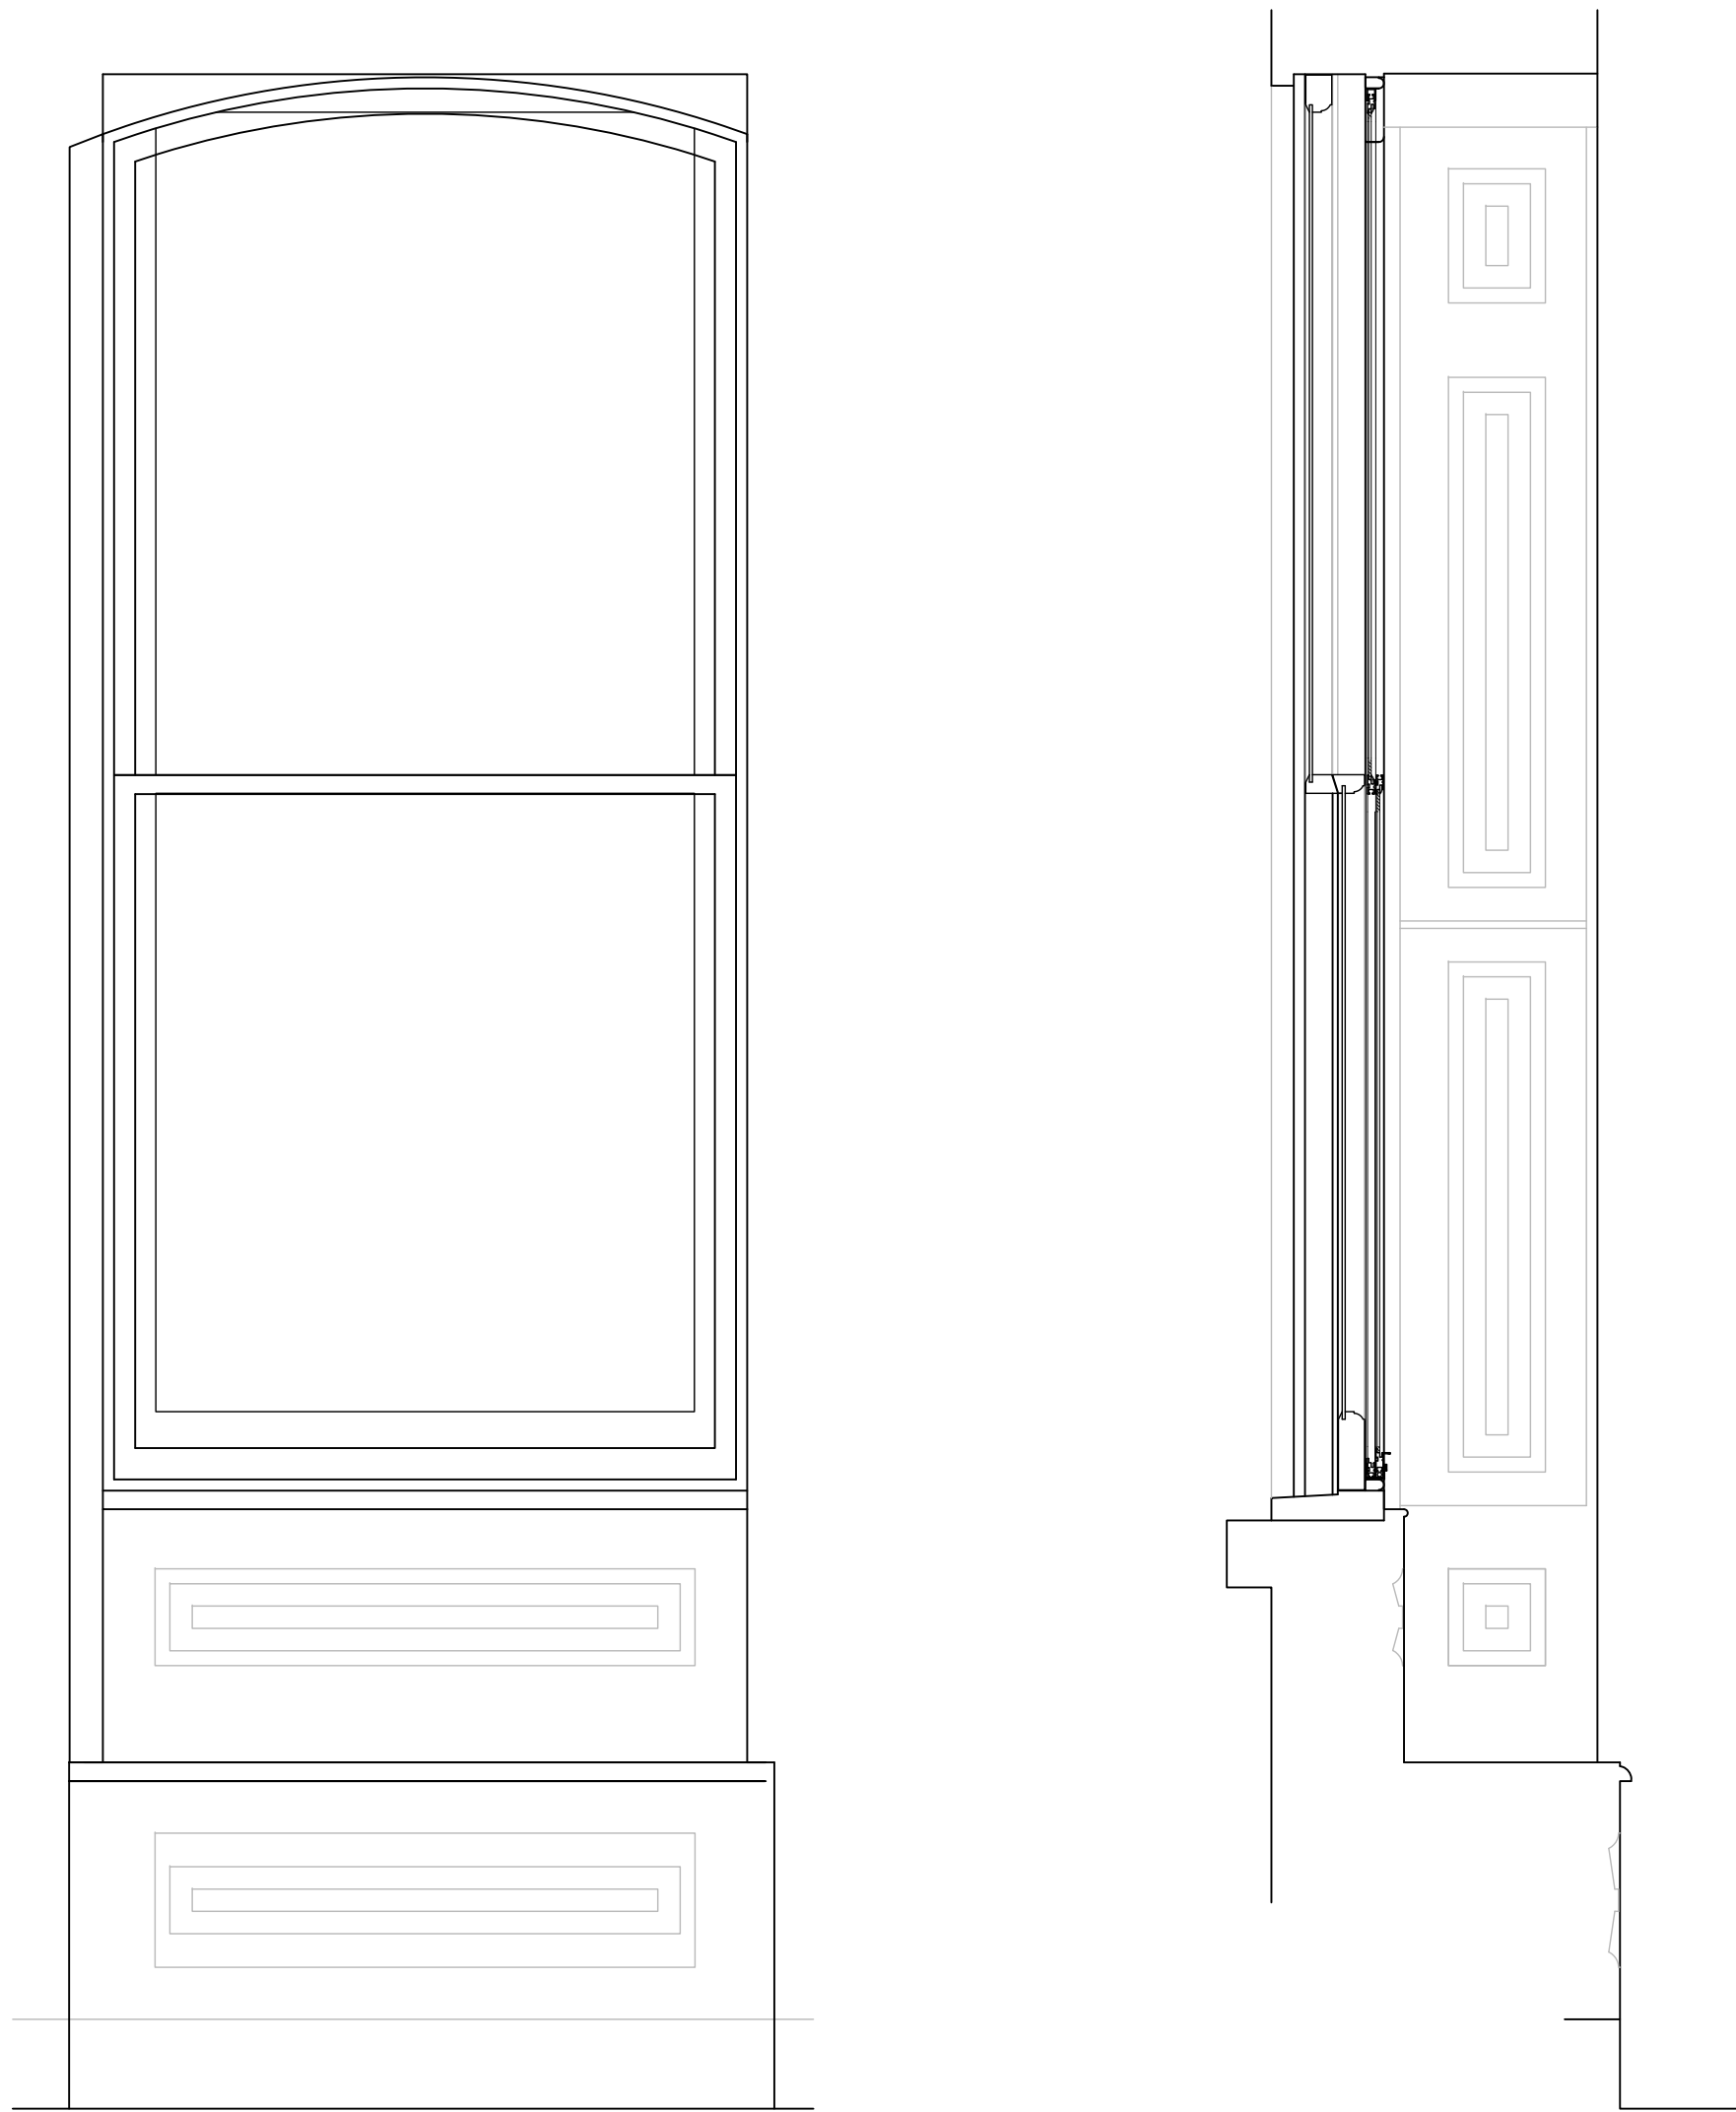


Window 1.3
First Floor Front elevation right hand window

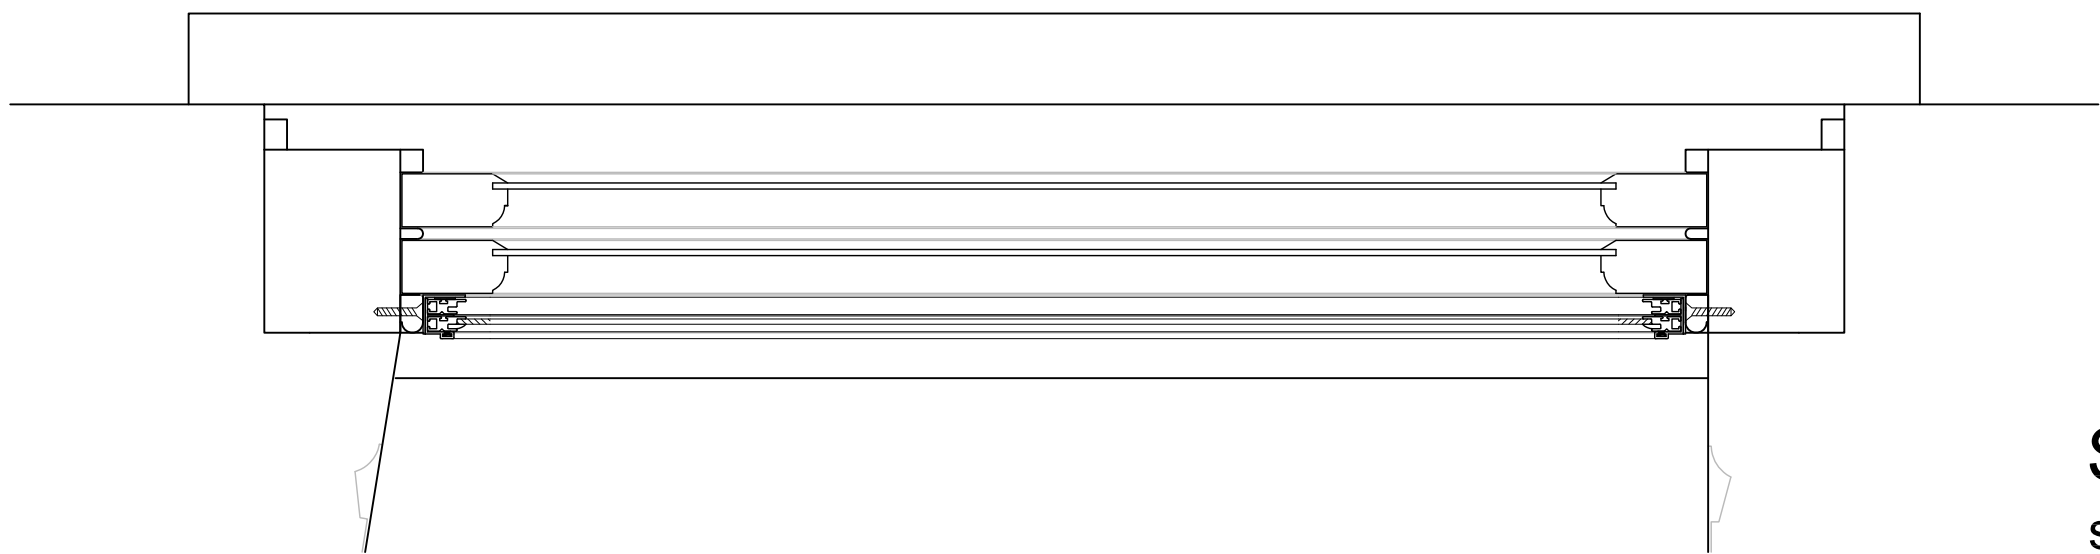

Sash window Plan
scale 1:5

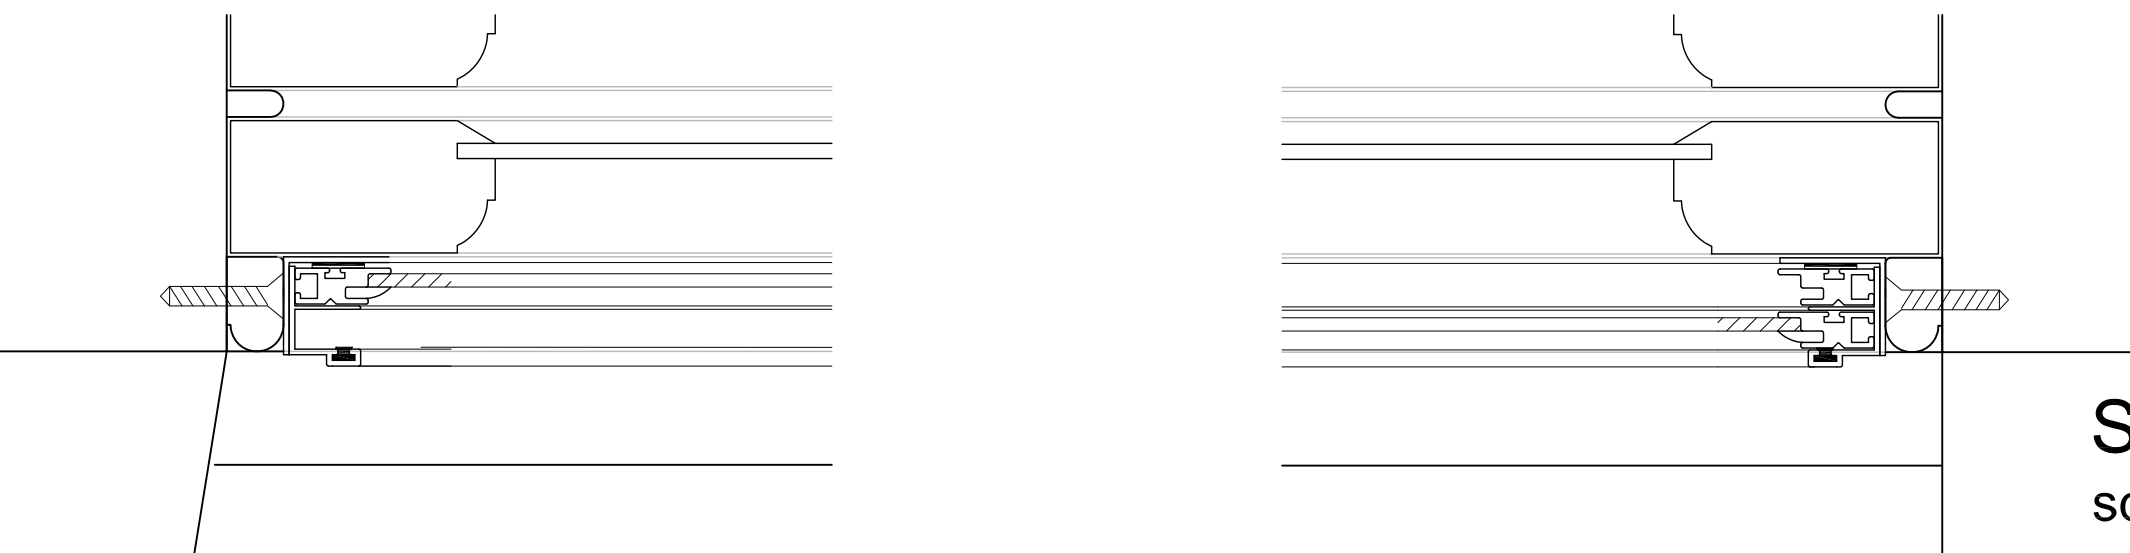


Sash window detail
scale 1:2

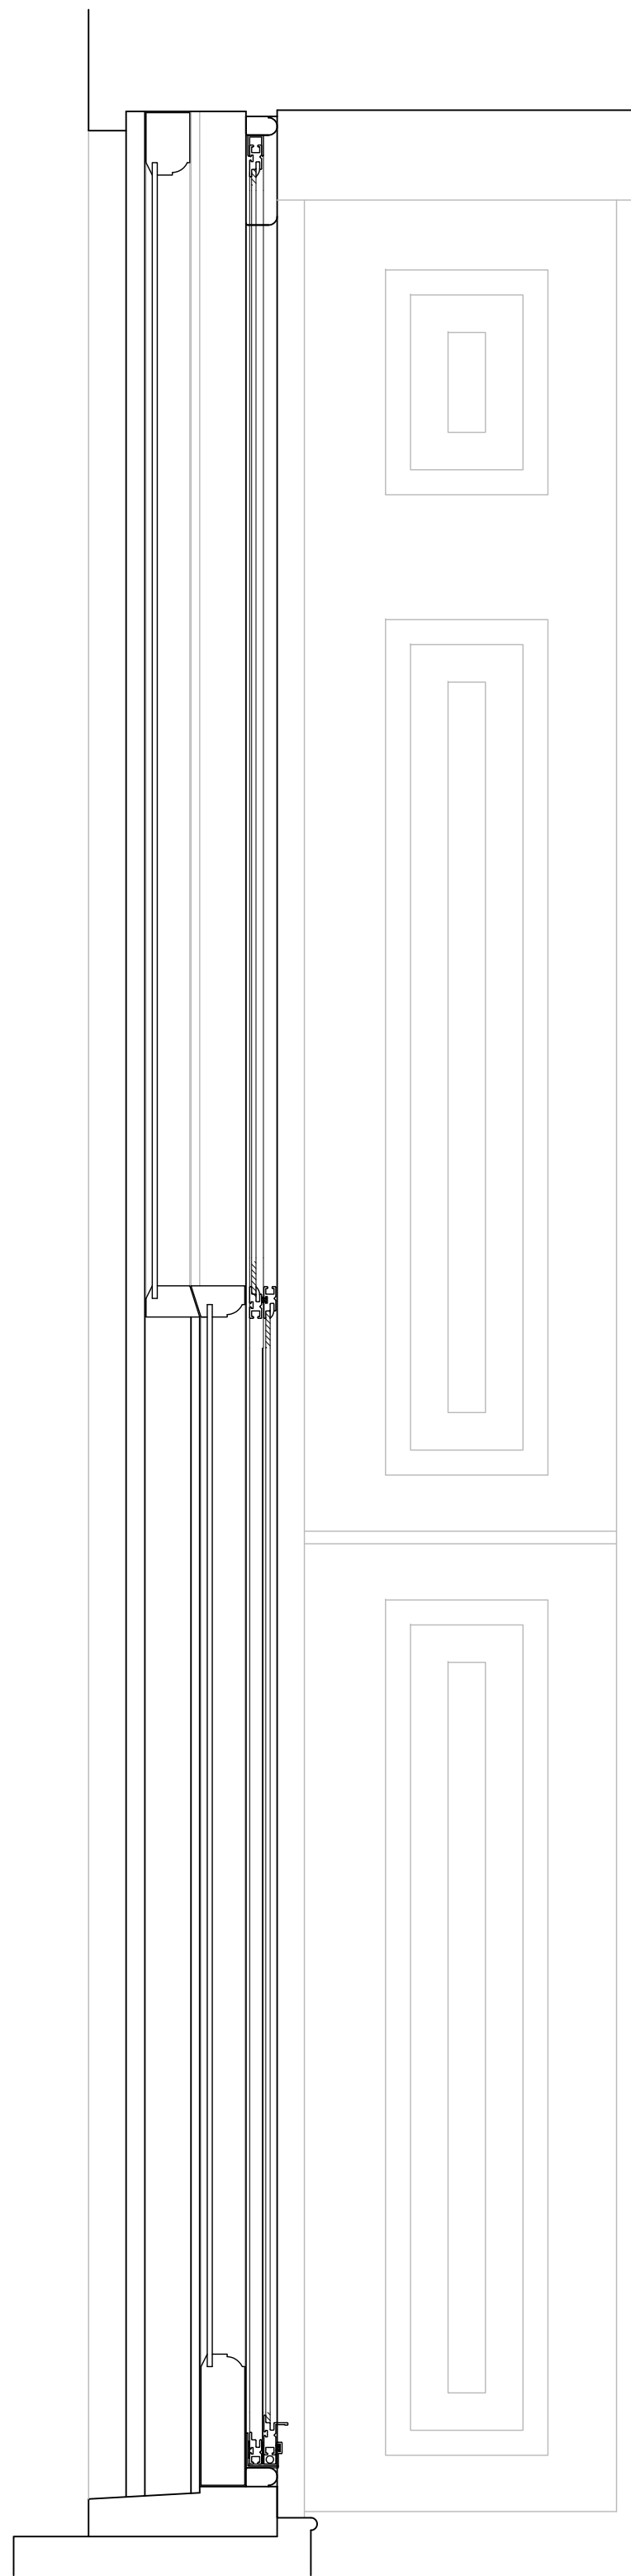


Sash window Section
scale 1:5


Window 1.3
Secondary glazing installation utilising Storm
Aluminium windows mounted within the staff bead.

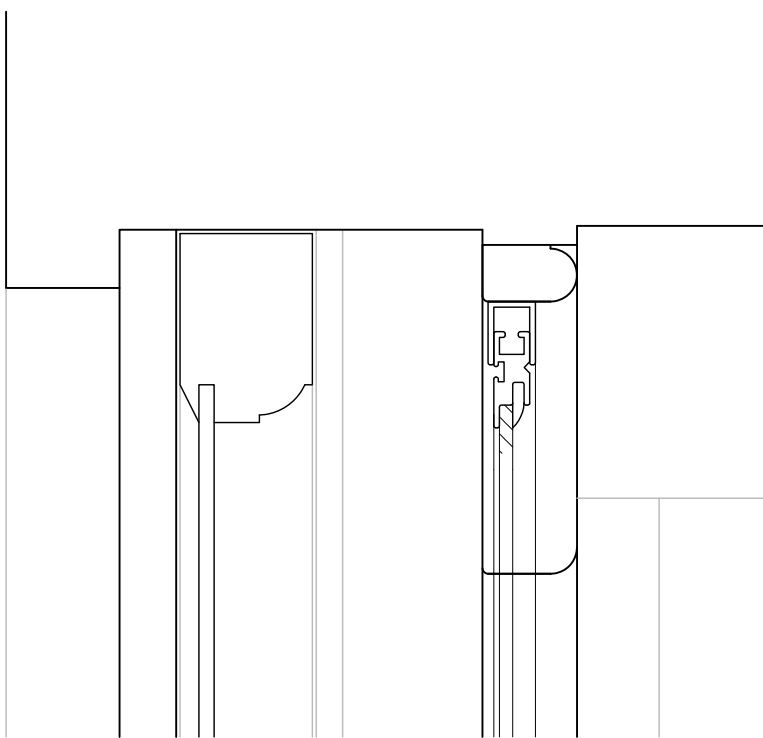

Sash window detail - Head
scale 1:2

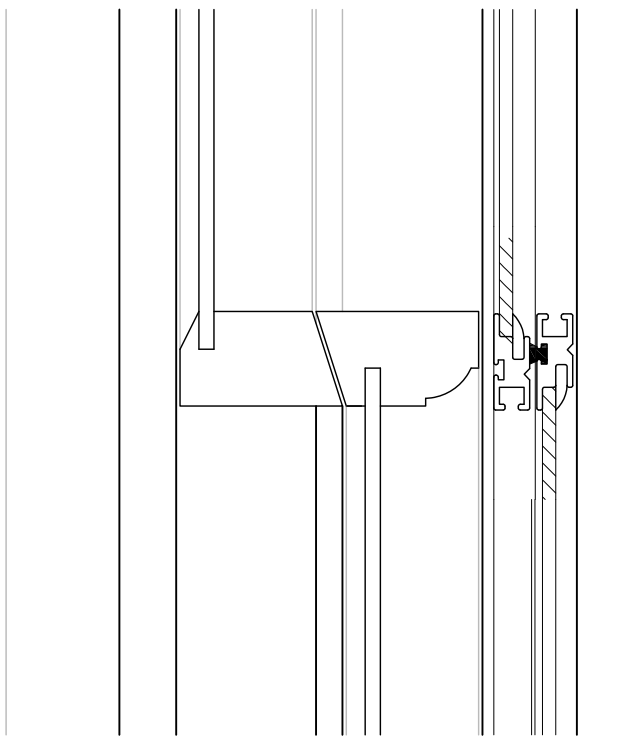

Sash window detail - meeting rail
scale 1:2

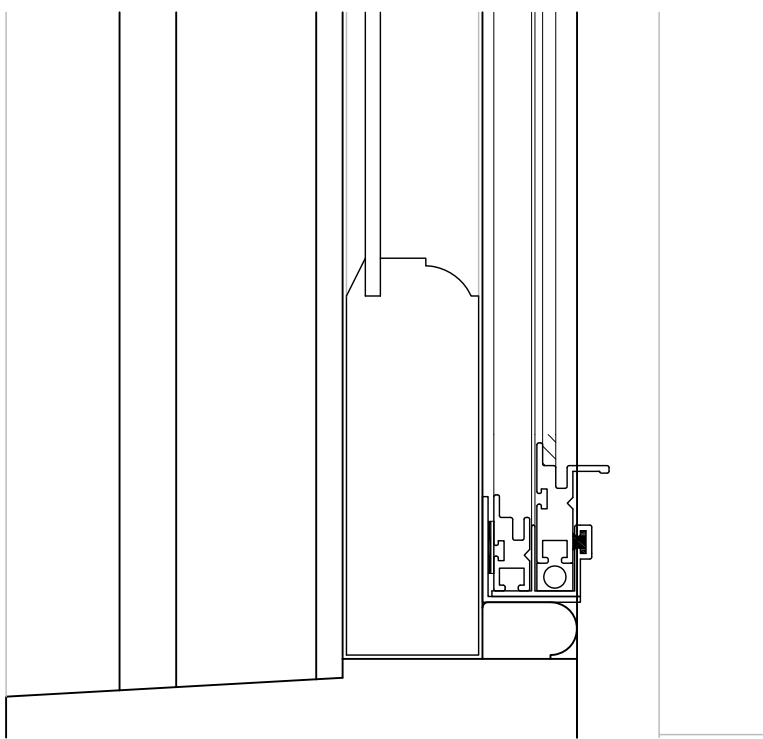

Sash window detail - sill
scale 1:2

Disclaimer

This drawing should not be scaled.

The contractor is to check all dimensions on site and inform the contract administrator/project manager of any discrepancies.

All work is to comply in every aspect with the Building Regulations, Codes of Practice and British Standards.

This drawing is to be read in conjunction with all other contract drawings and specifications.


This drawing is copyrighted and must not be reproduced in any format or disclosed to any third party without the written consent of Tuffin Ferraby Taylor LLP.

rev


date

details


by

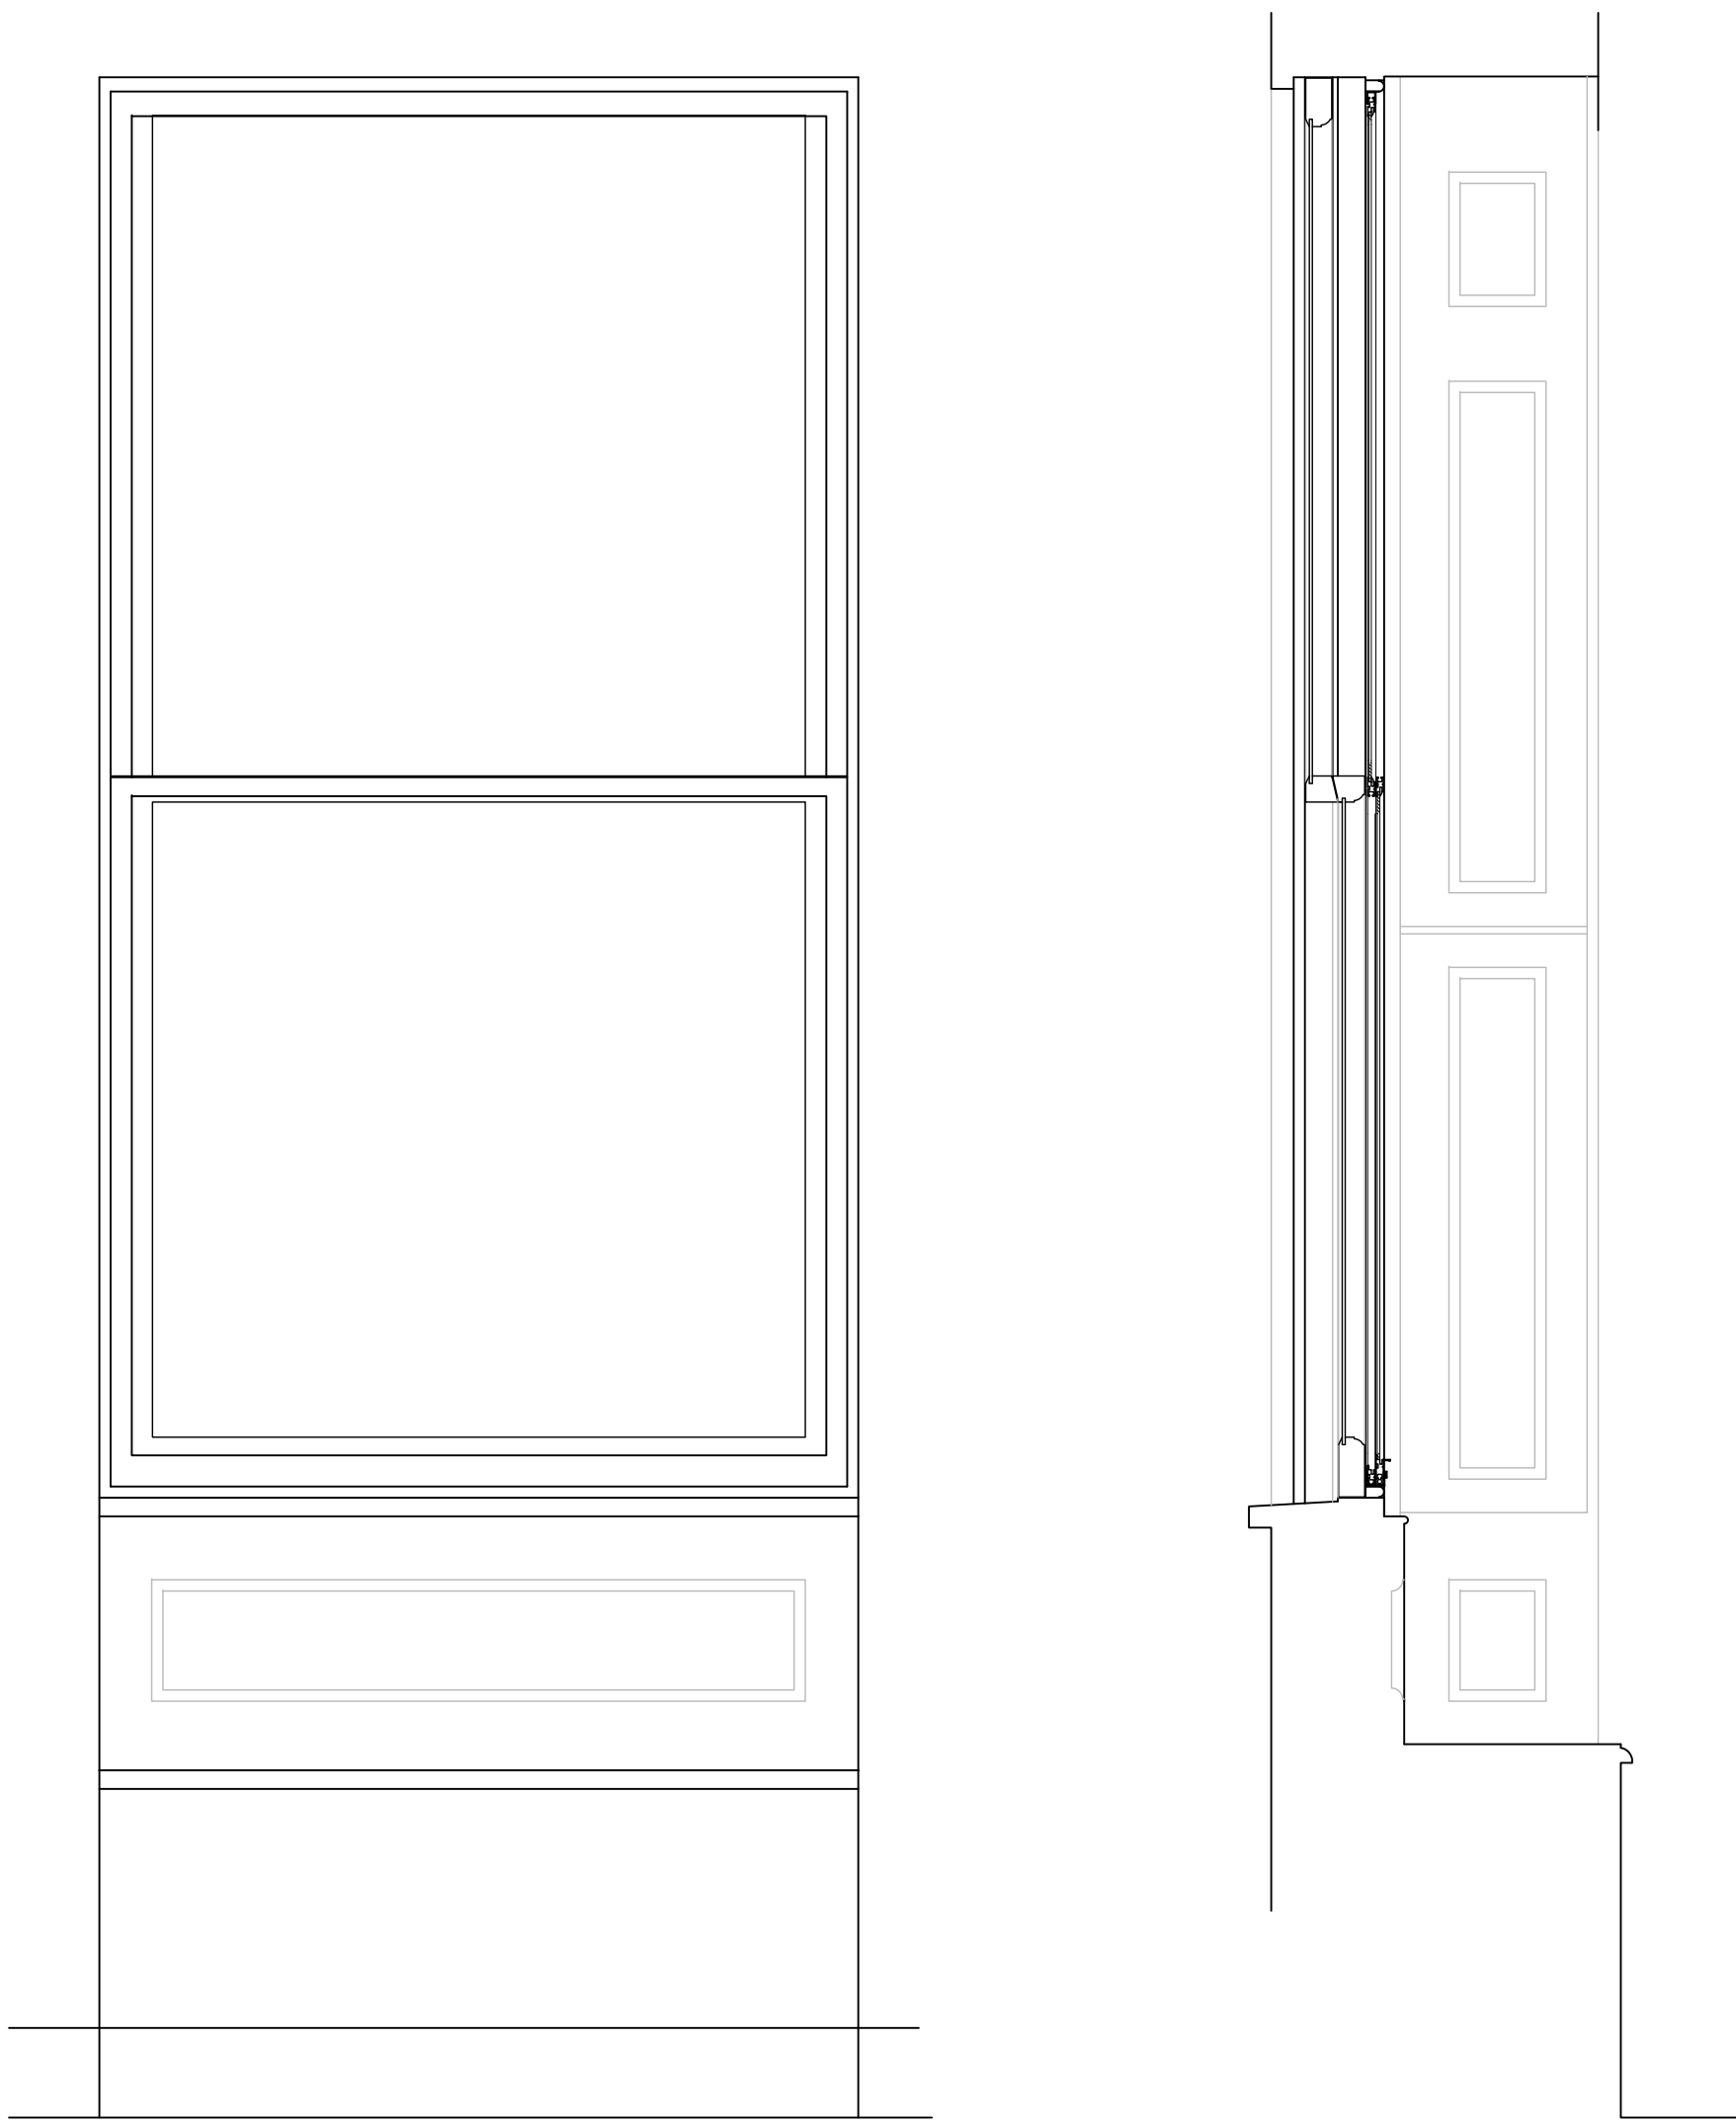


Window 1.4
First Floor Lightwell elevation rear window

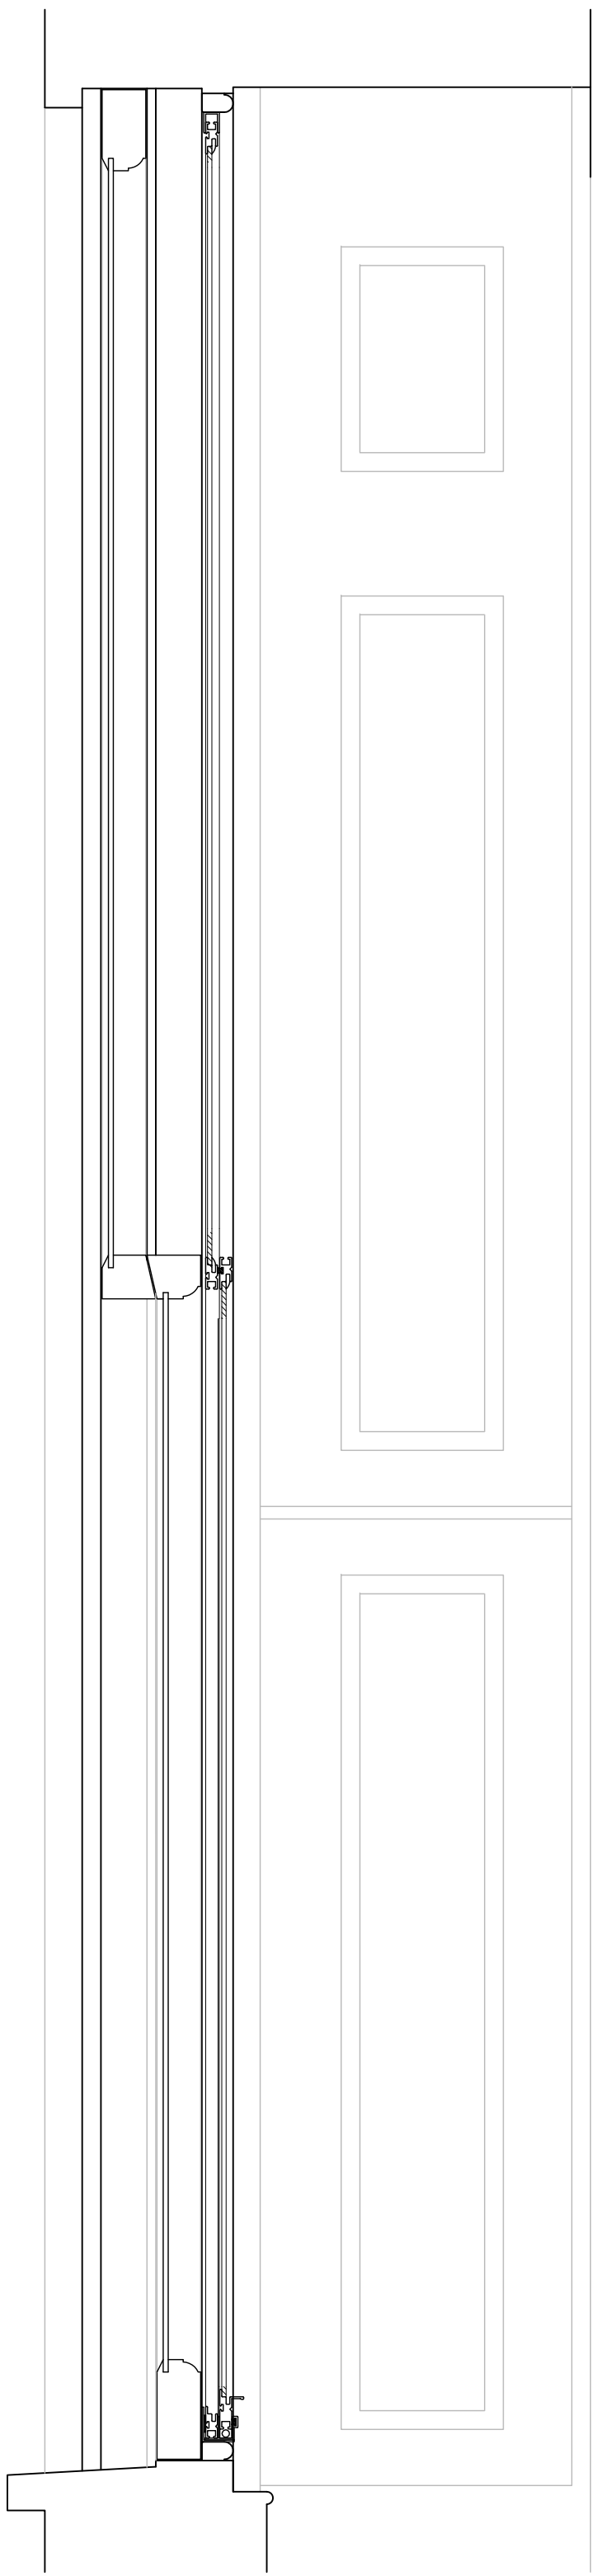


Sash window Section
scale 1:5

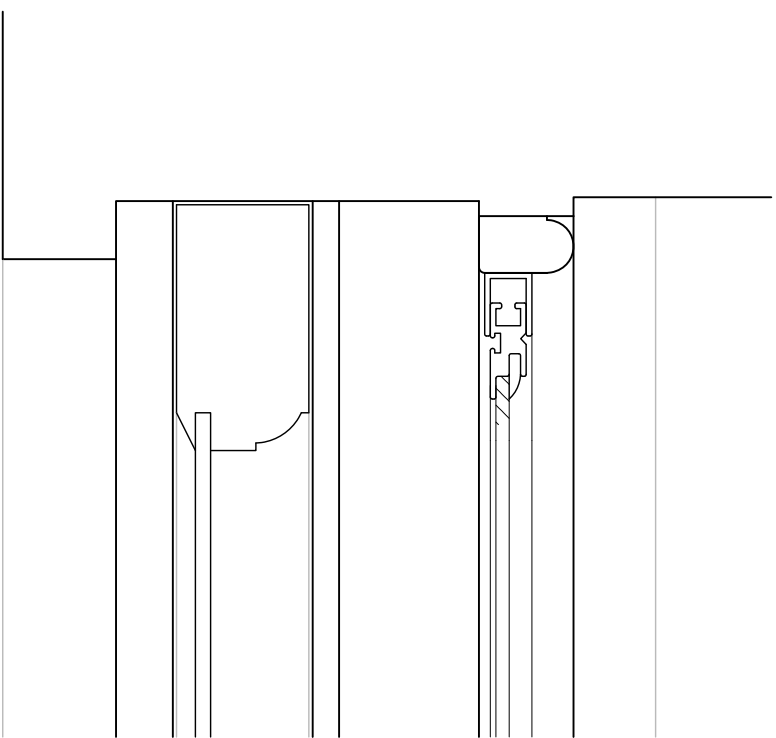


Sash window detail - Head
scale 1:2

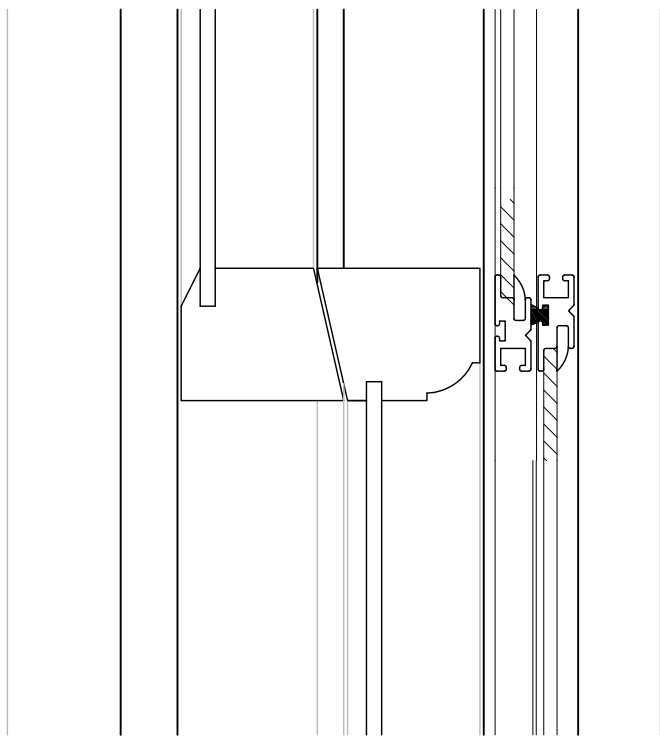


Sash window detail - meeting rail
scale 1:2

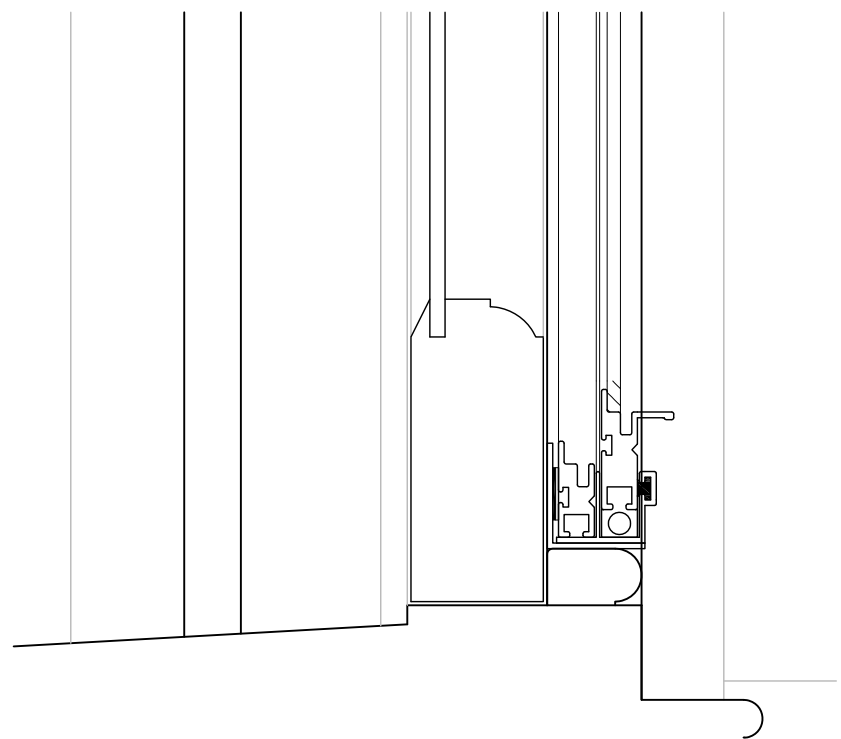

Sash window detail - sill
scale 1:2

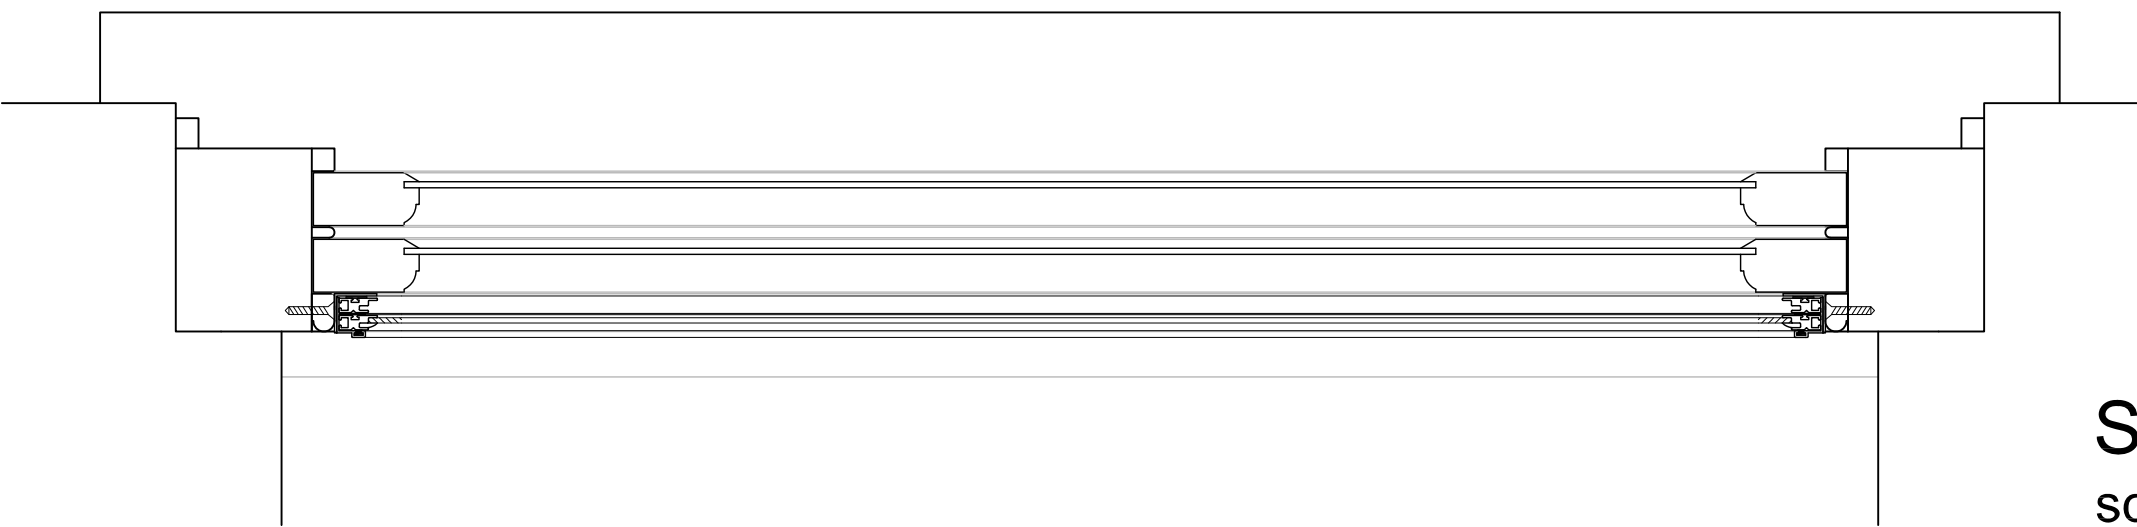

Sash window Plan
scale 1:5

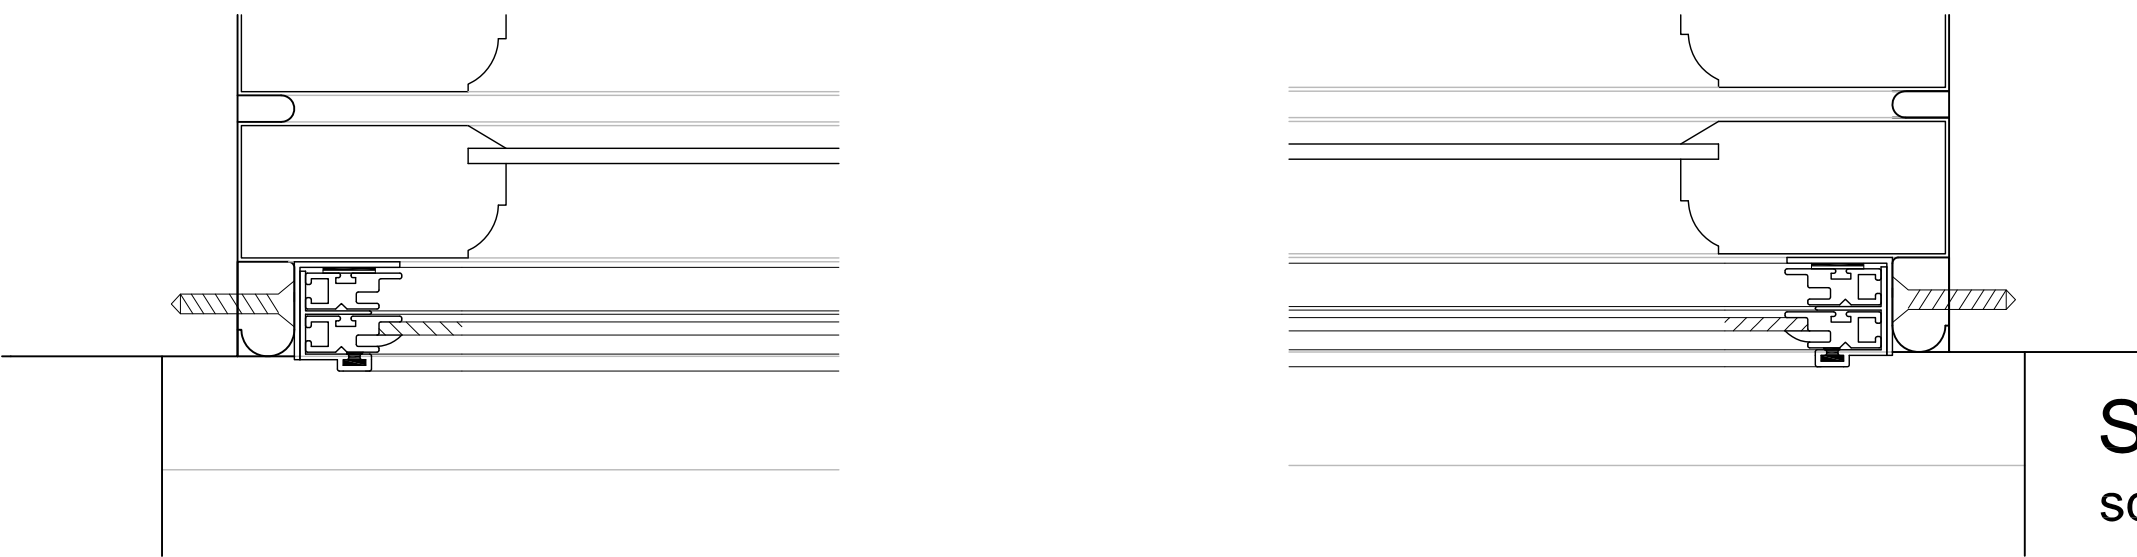

Sash window detail
scale 1:2

Window 1.4
Secondary glazing installation utilising Storm
Aluminium windows mounted within the staff bead.

Disclaimer

This drawing should not be scaled.

The contractor is to check all dimensions on site and inform the contract administrator/project manager of any discrepancies.

All work is to comply in every aspect with the Building Regulations, Codes of Practice and British Standards.

This drawing is to be read in conjunction with all other contract drawings and specifications.


This drawing is copyrighted and must not be reproduced in any format or disclosed to any third party without the written consent of Tuffin Ferraby Taylor LLP.


rev

date



details

by


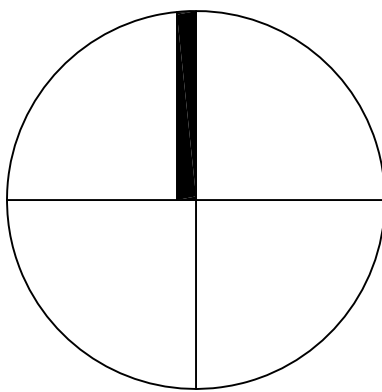


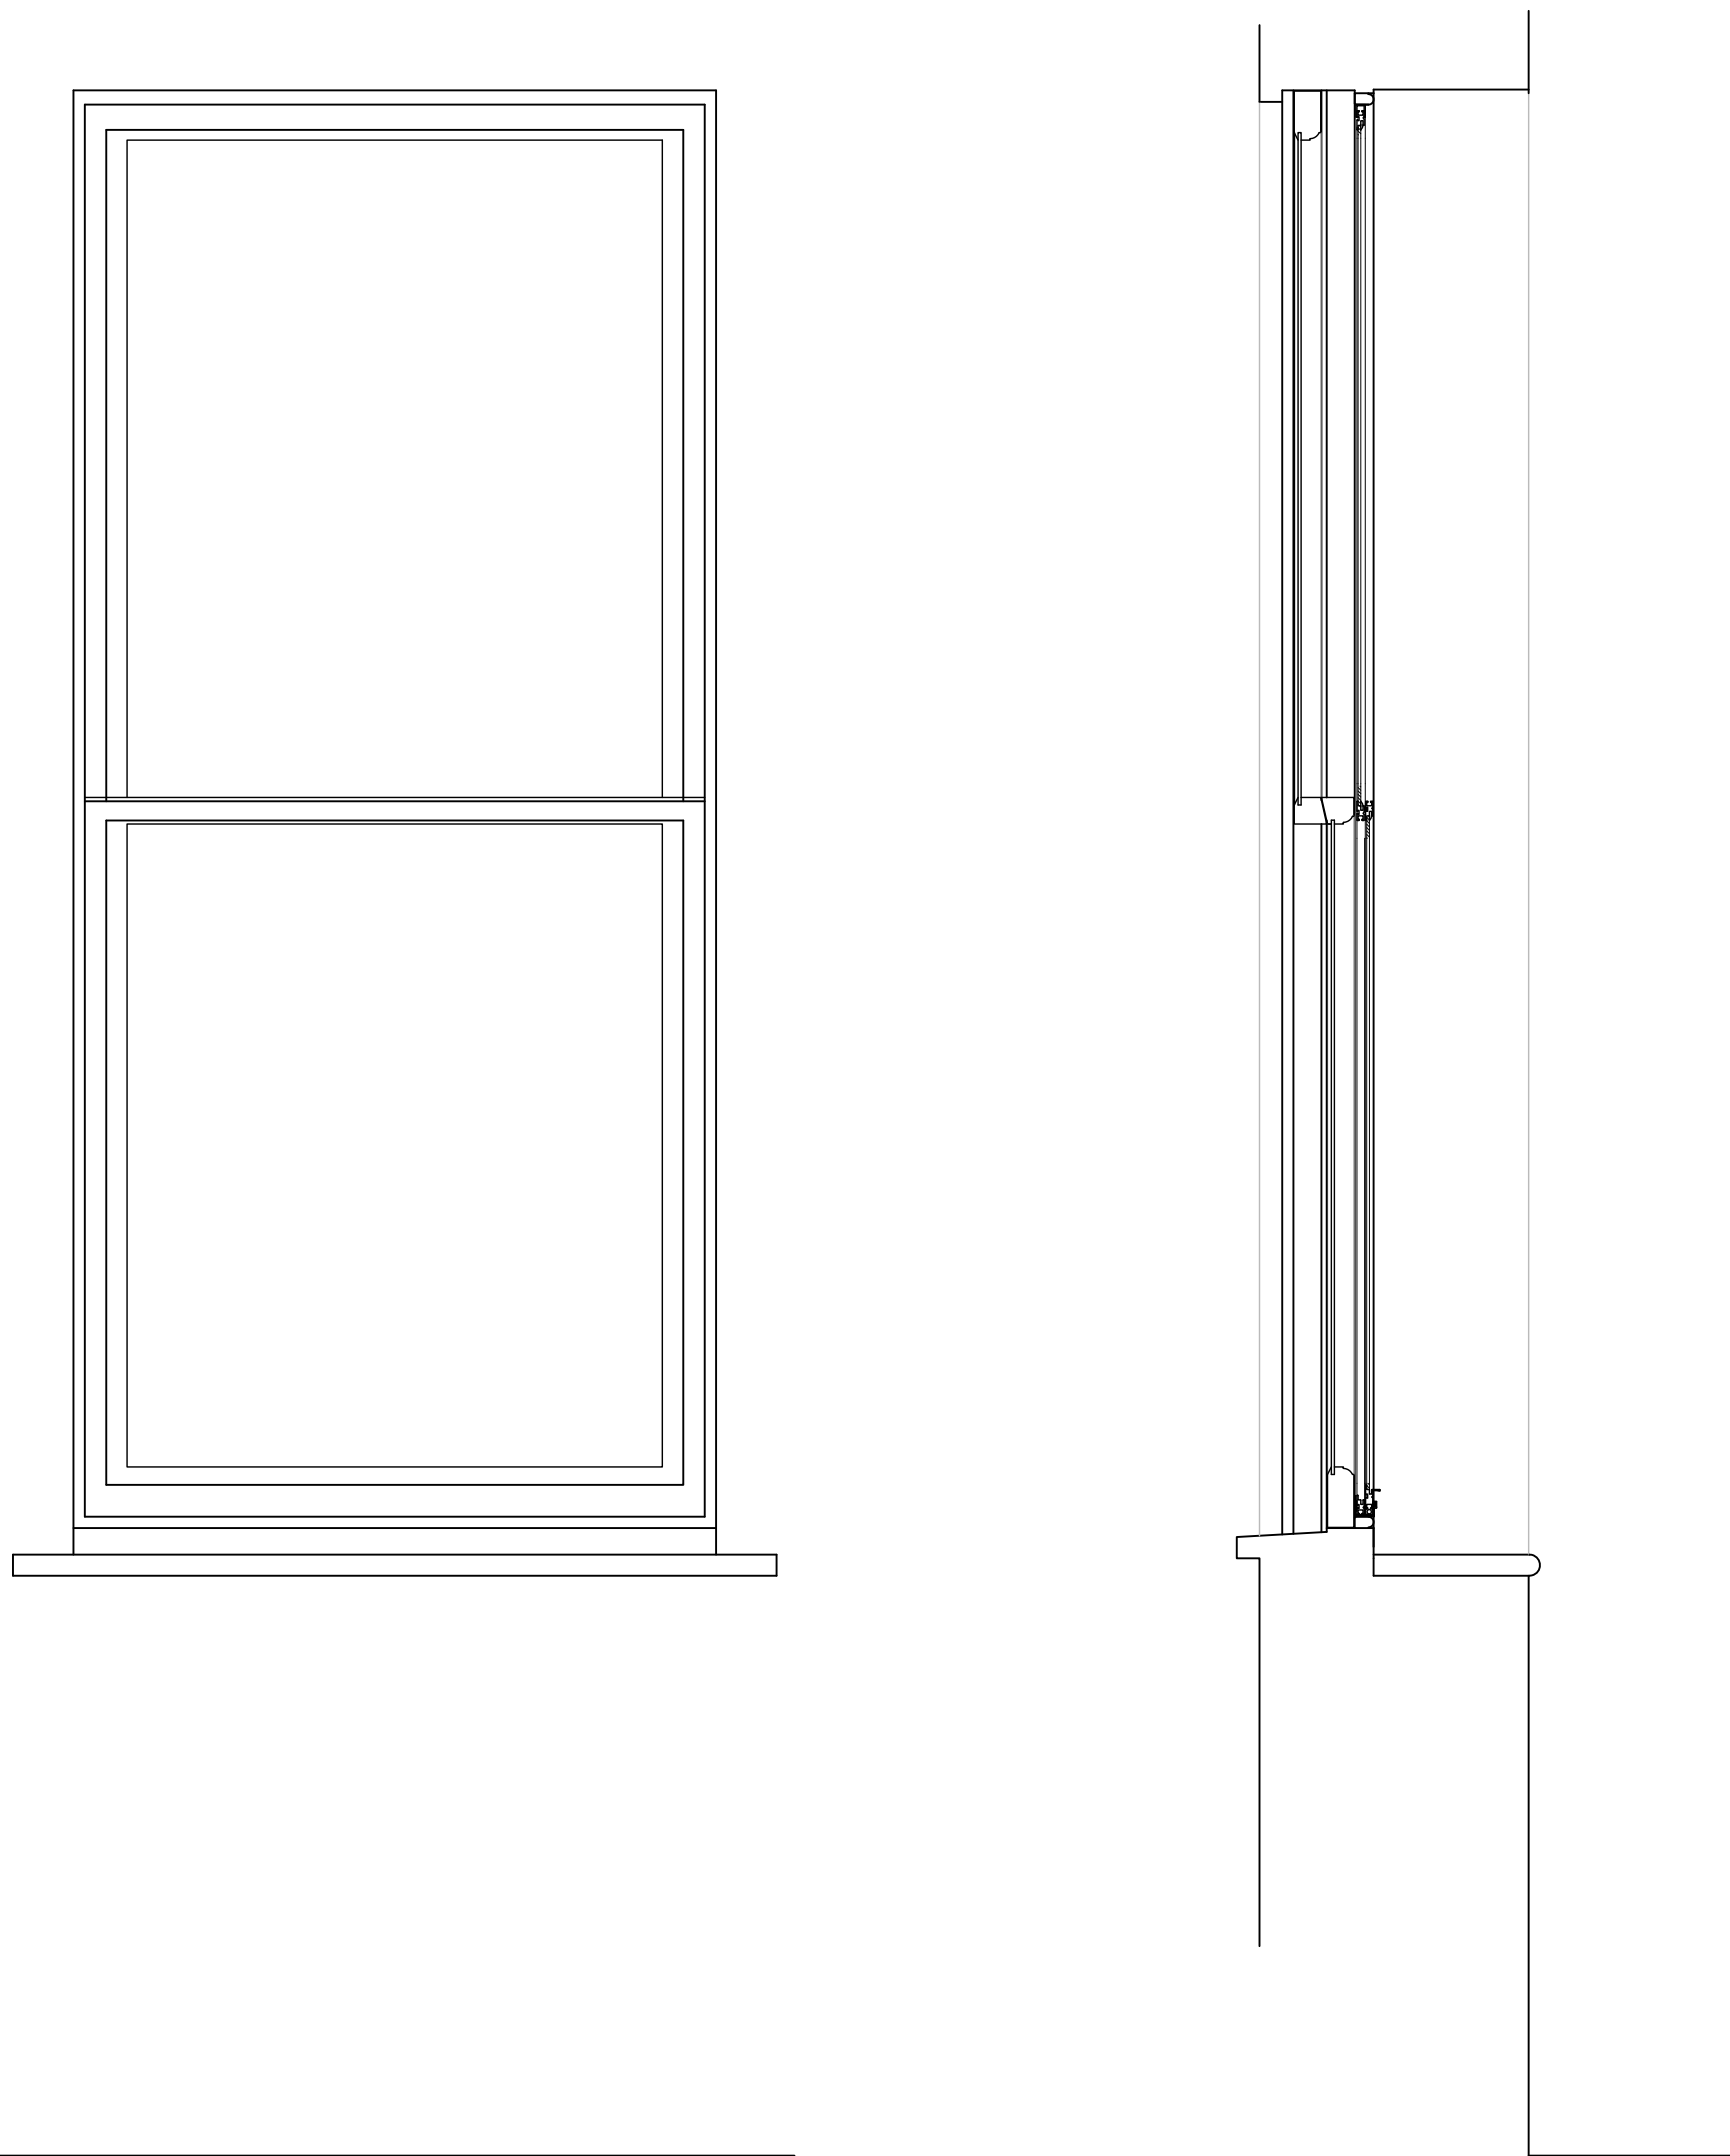


Window 1.5
First Floor Lightwell elevation flank window

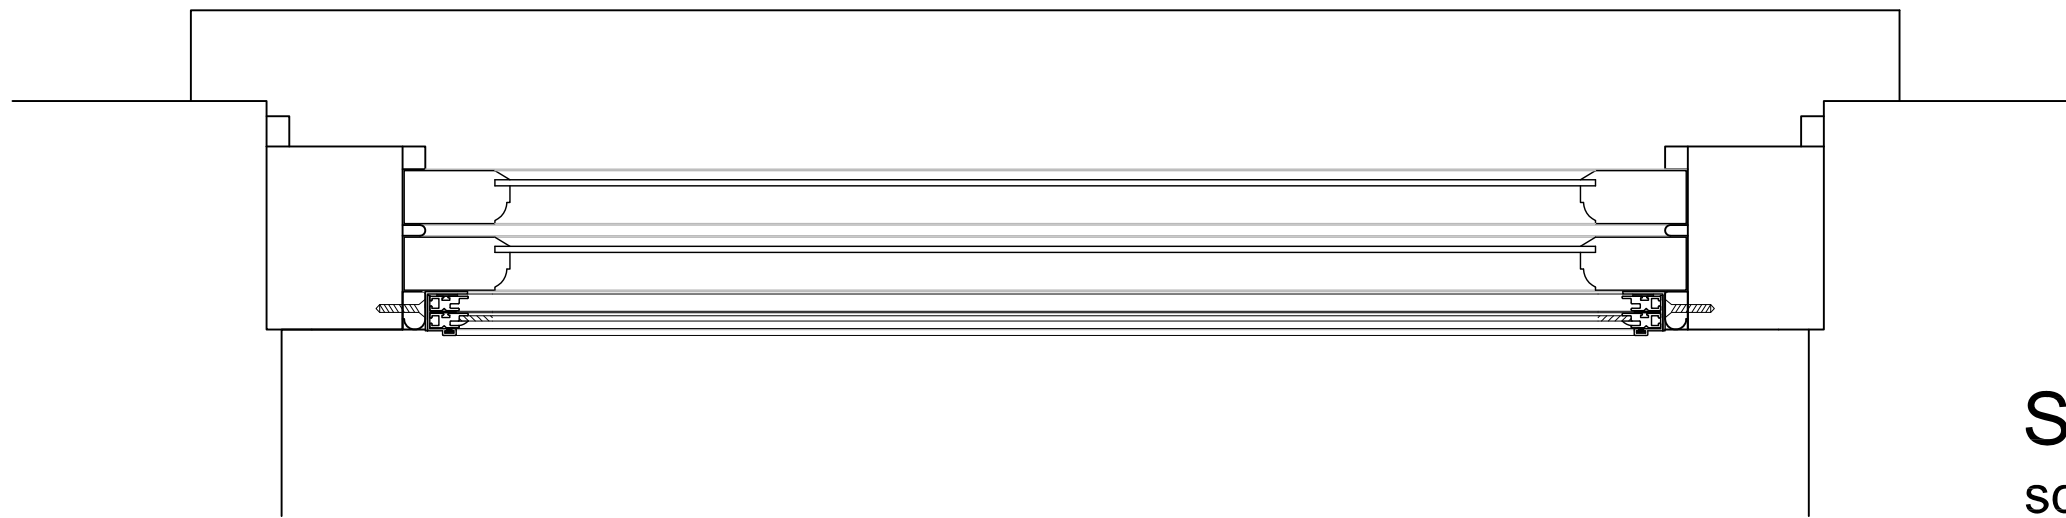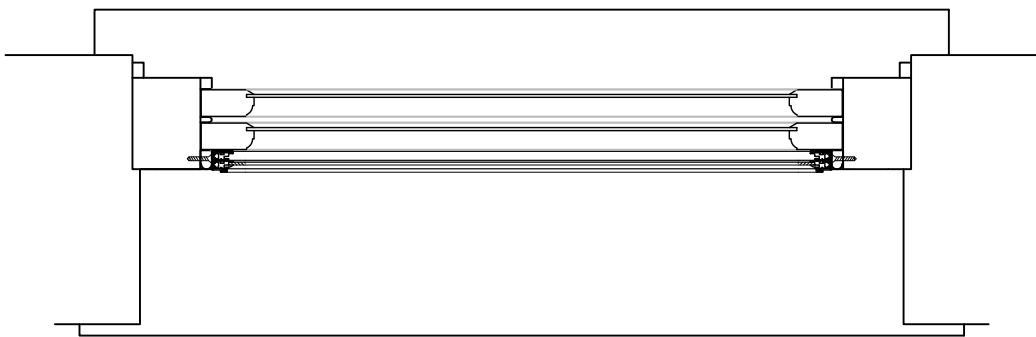

Sash window Plan
scale 1:5

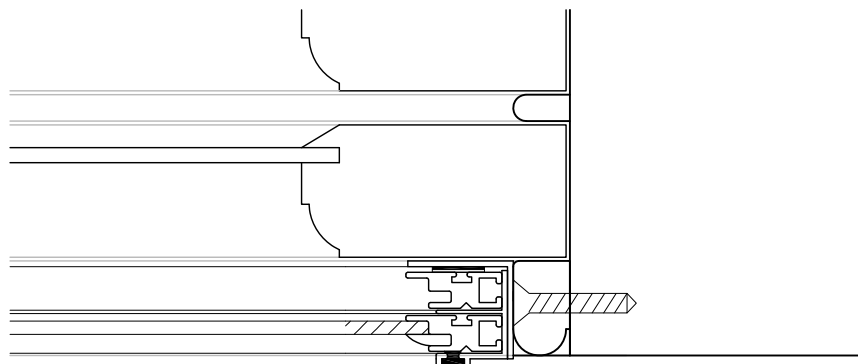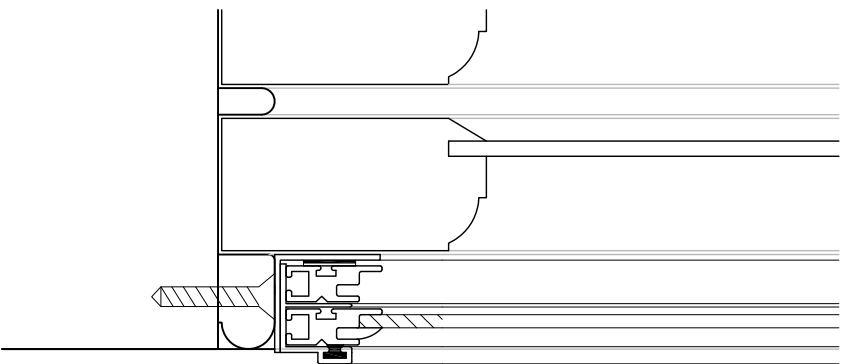


Sash window detail
scale 1:2

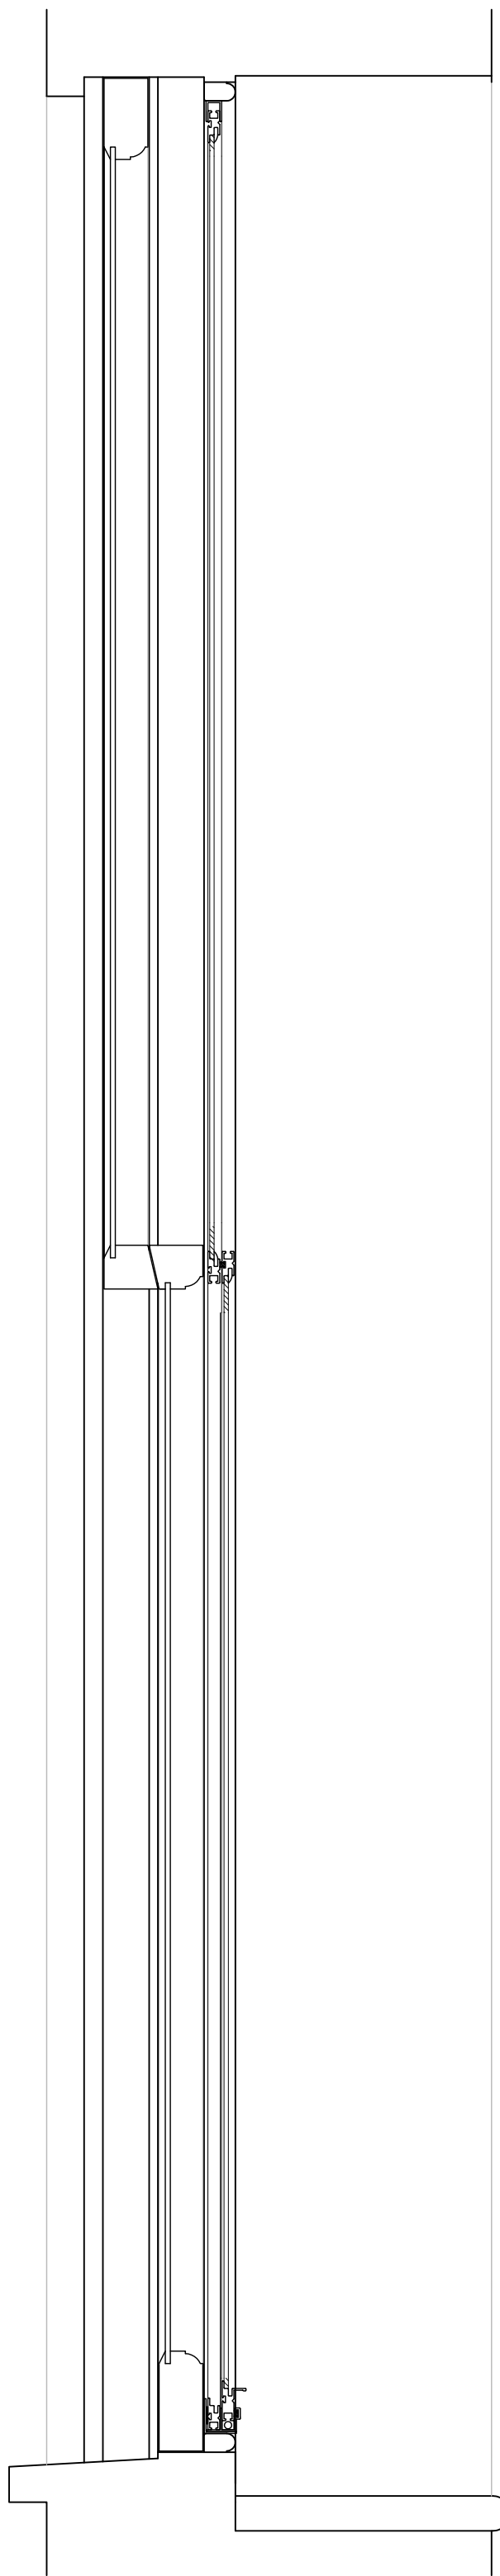


Sash window Section
scale 1:5


Window 1.5
Secondary glazing installation utilising Storm
Aluminium windows mounted within the staff bead.

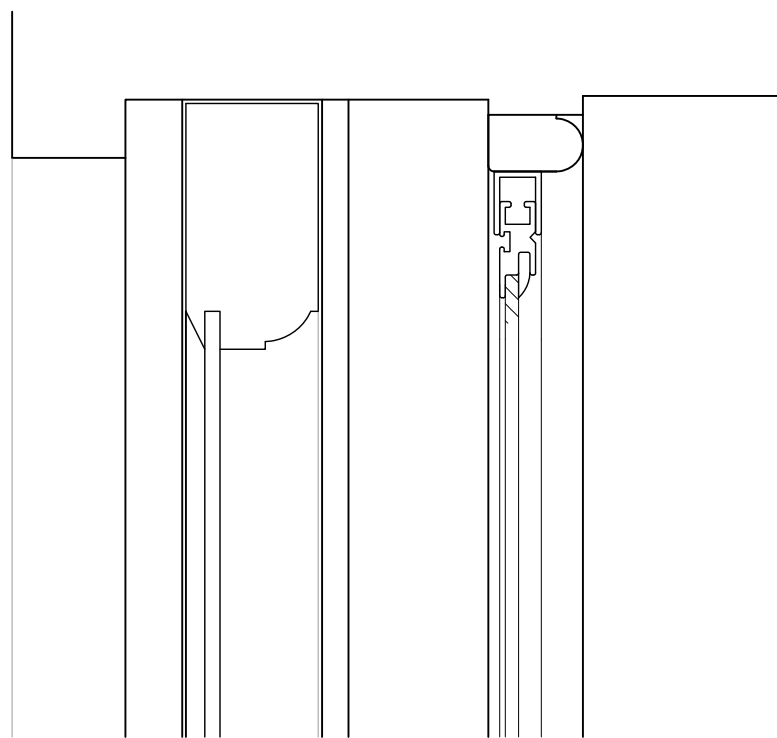

Sash window detail - Head
scale 1:2

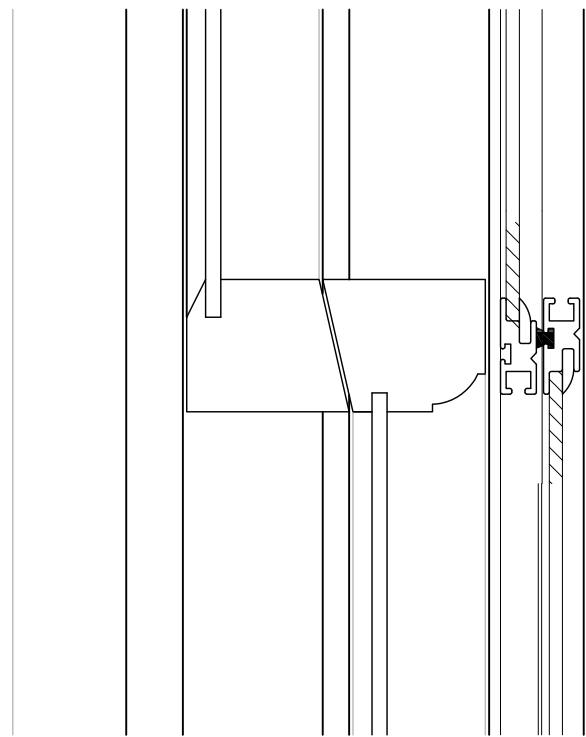

Sash window detail - meeting rail
scale 1:2

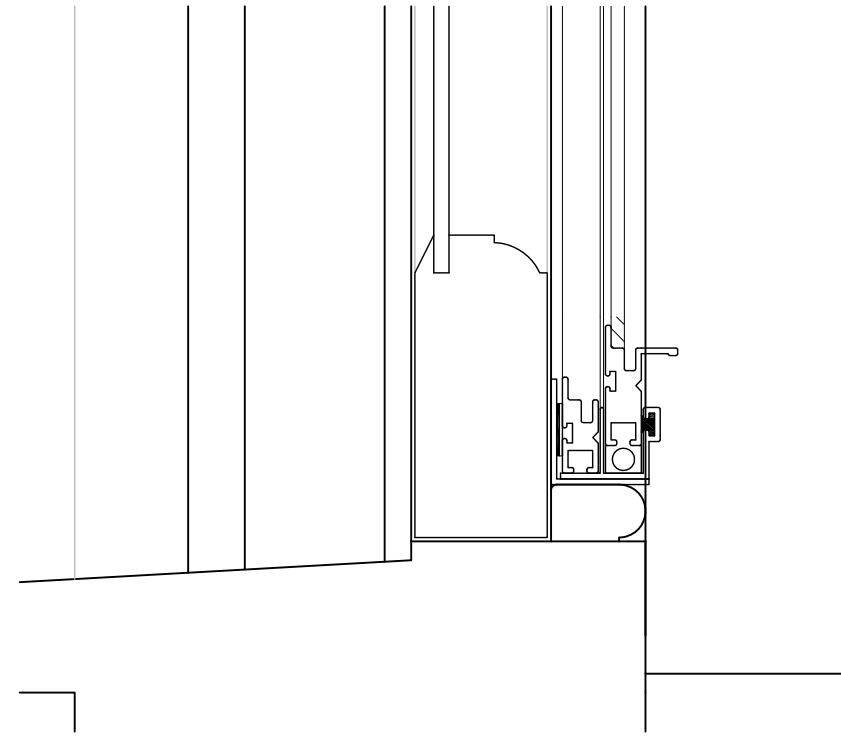

Sash window detail - sill
scale 1:2

Disclaimer

This drawing should not be scaled.

The contractor is to check all dimensions on site and inform the contract administrator/project manager of any discrepancies.

All work is to comply in every aspect with the Building Regulations, Codes of Practice and British Standards.

This drawing is to be read in conjunction with all other contract drawings and specifications.


This drawing is copyrighted and must not be reproduced in any format or disclosed to any third party without the written consent of Tuffin Ferraby Taylor LLP.

rev


date

details


by

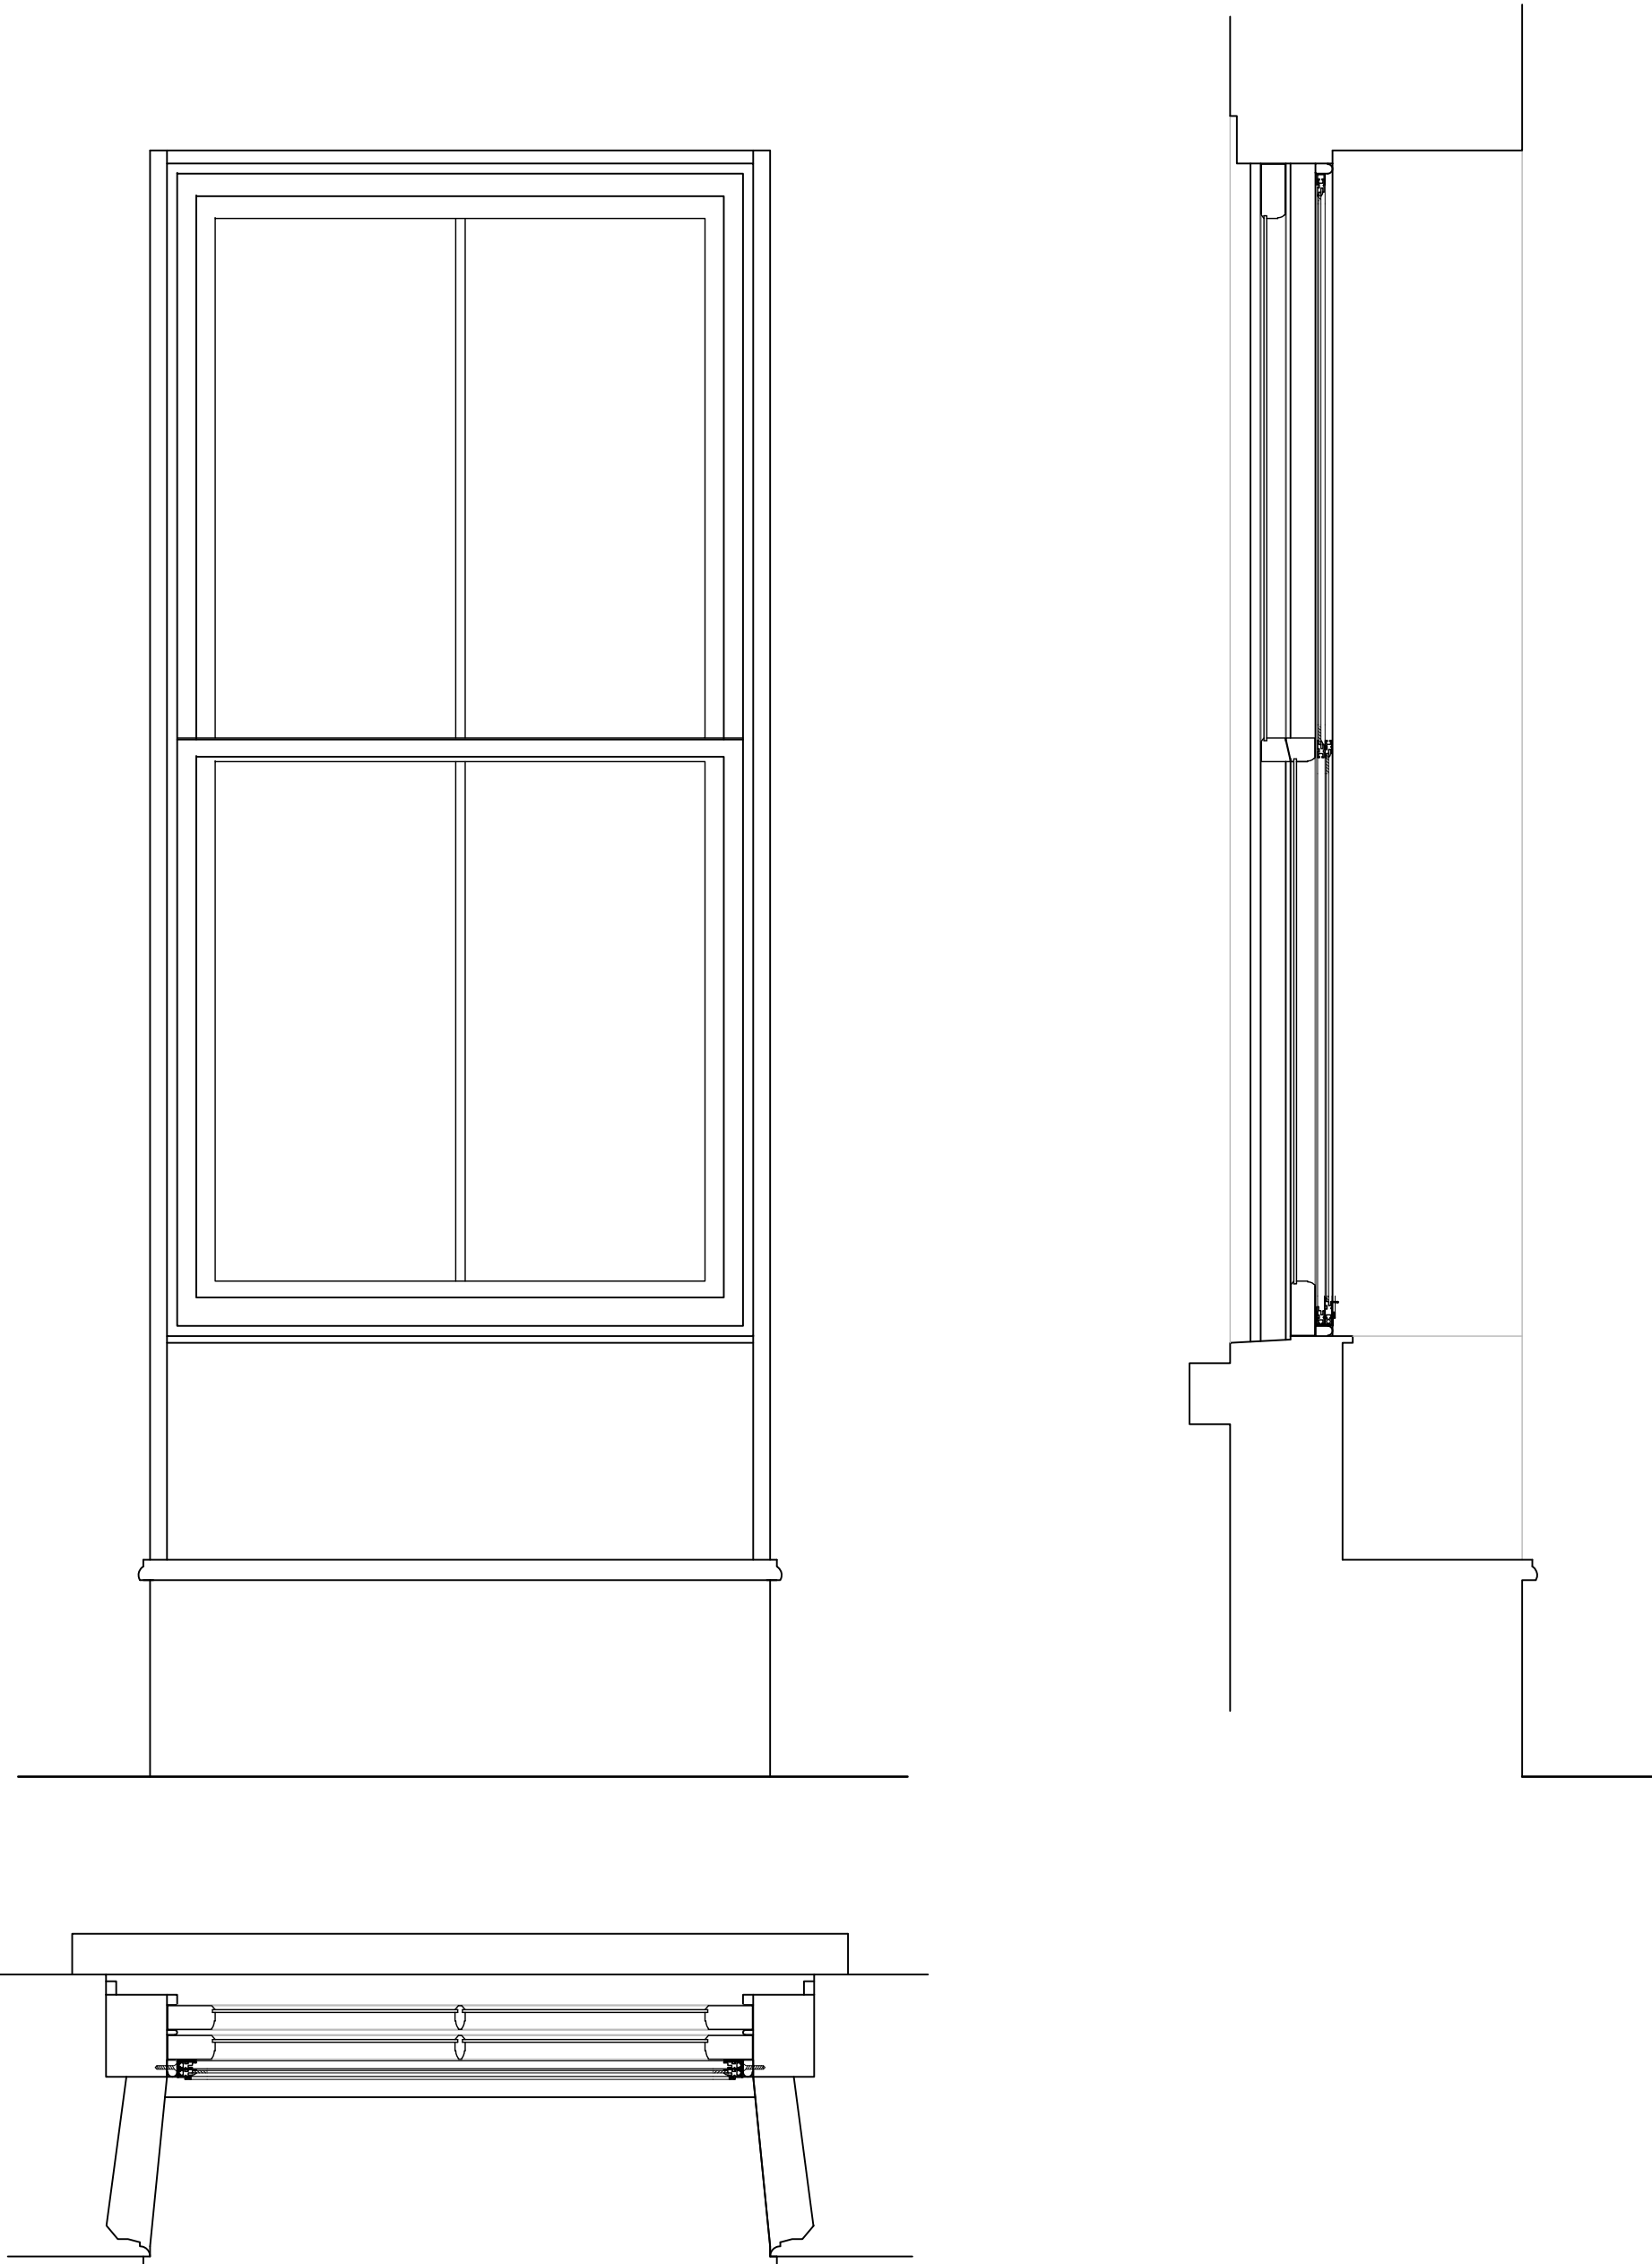


Window 2.1
Second Floor Front elevation left hand window

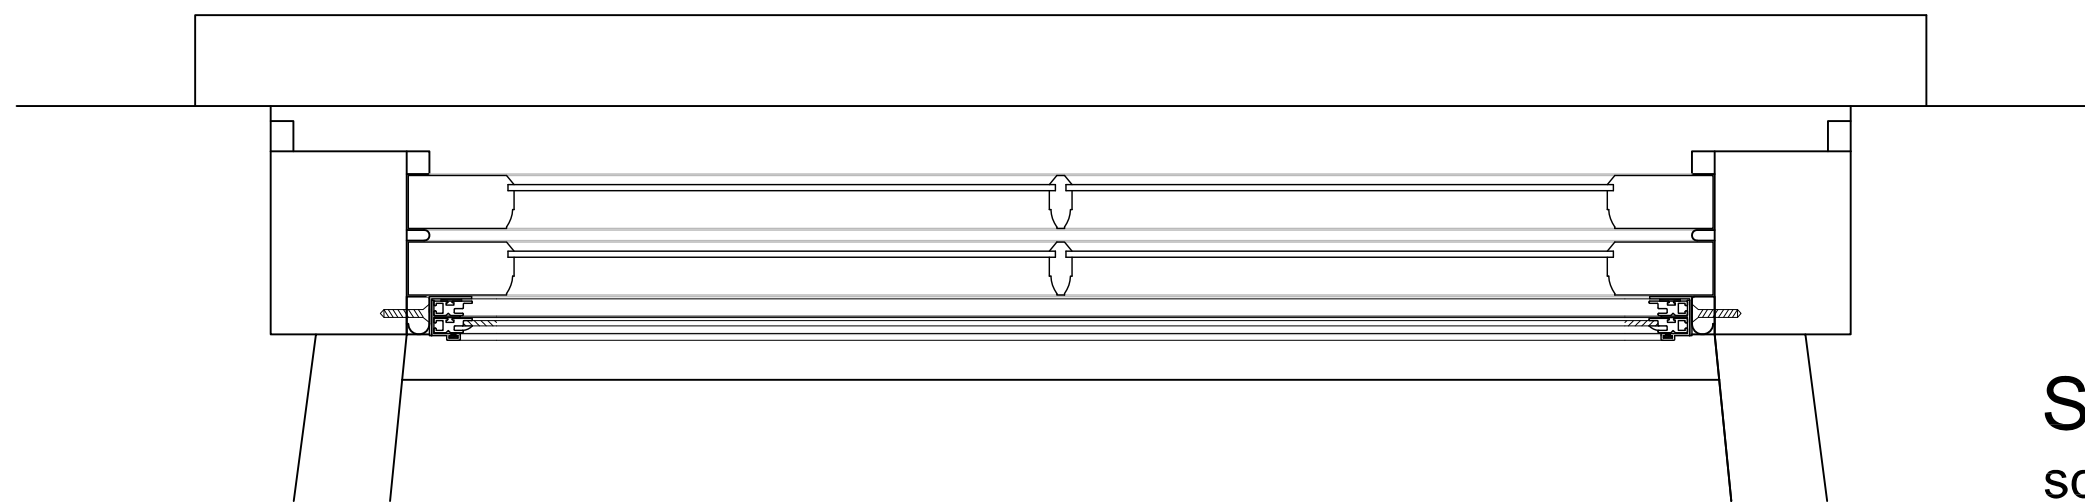

Sash window Plan
scale 1:5

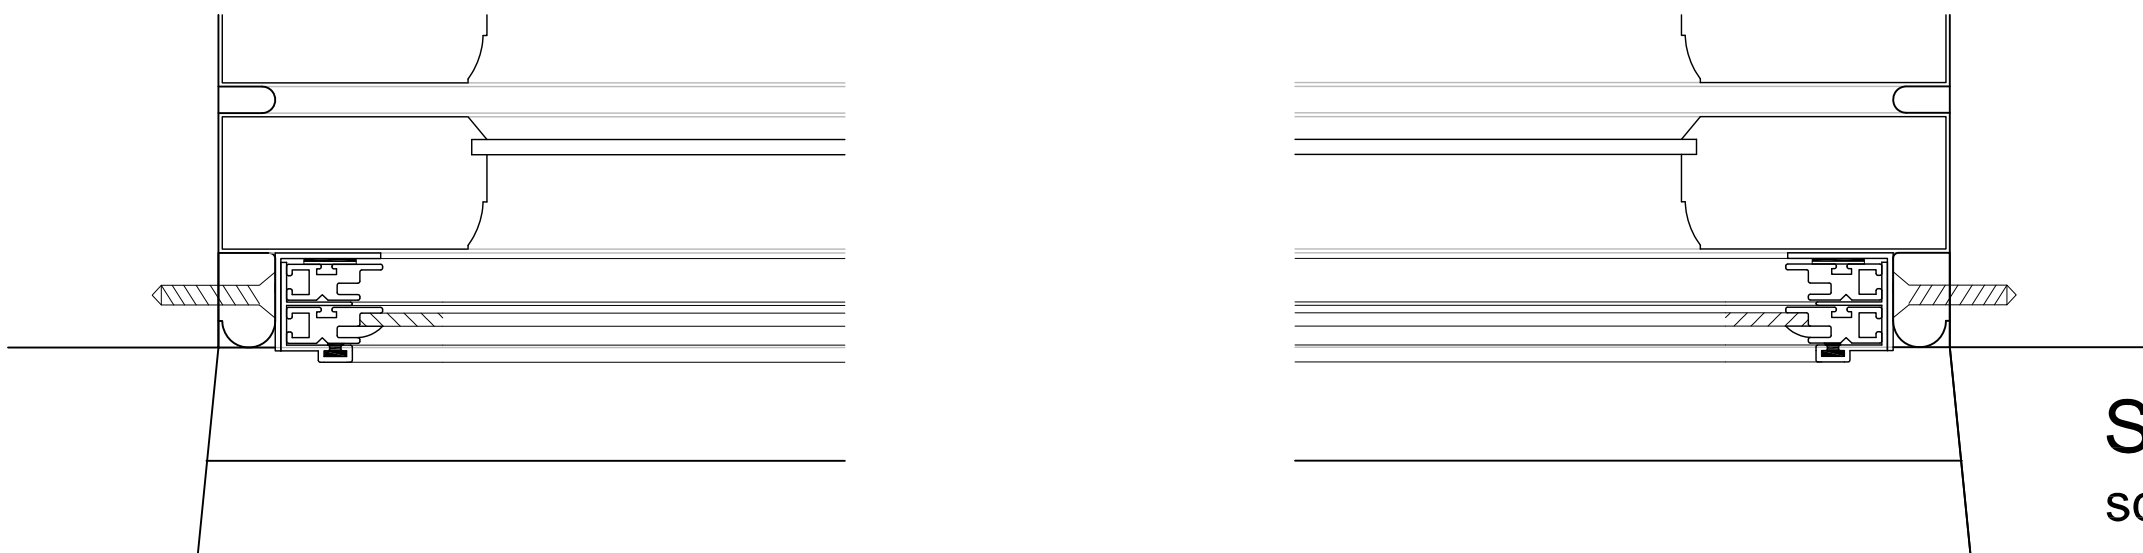


Sash window detail
scale 1:2

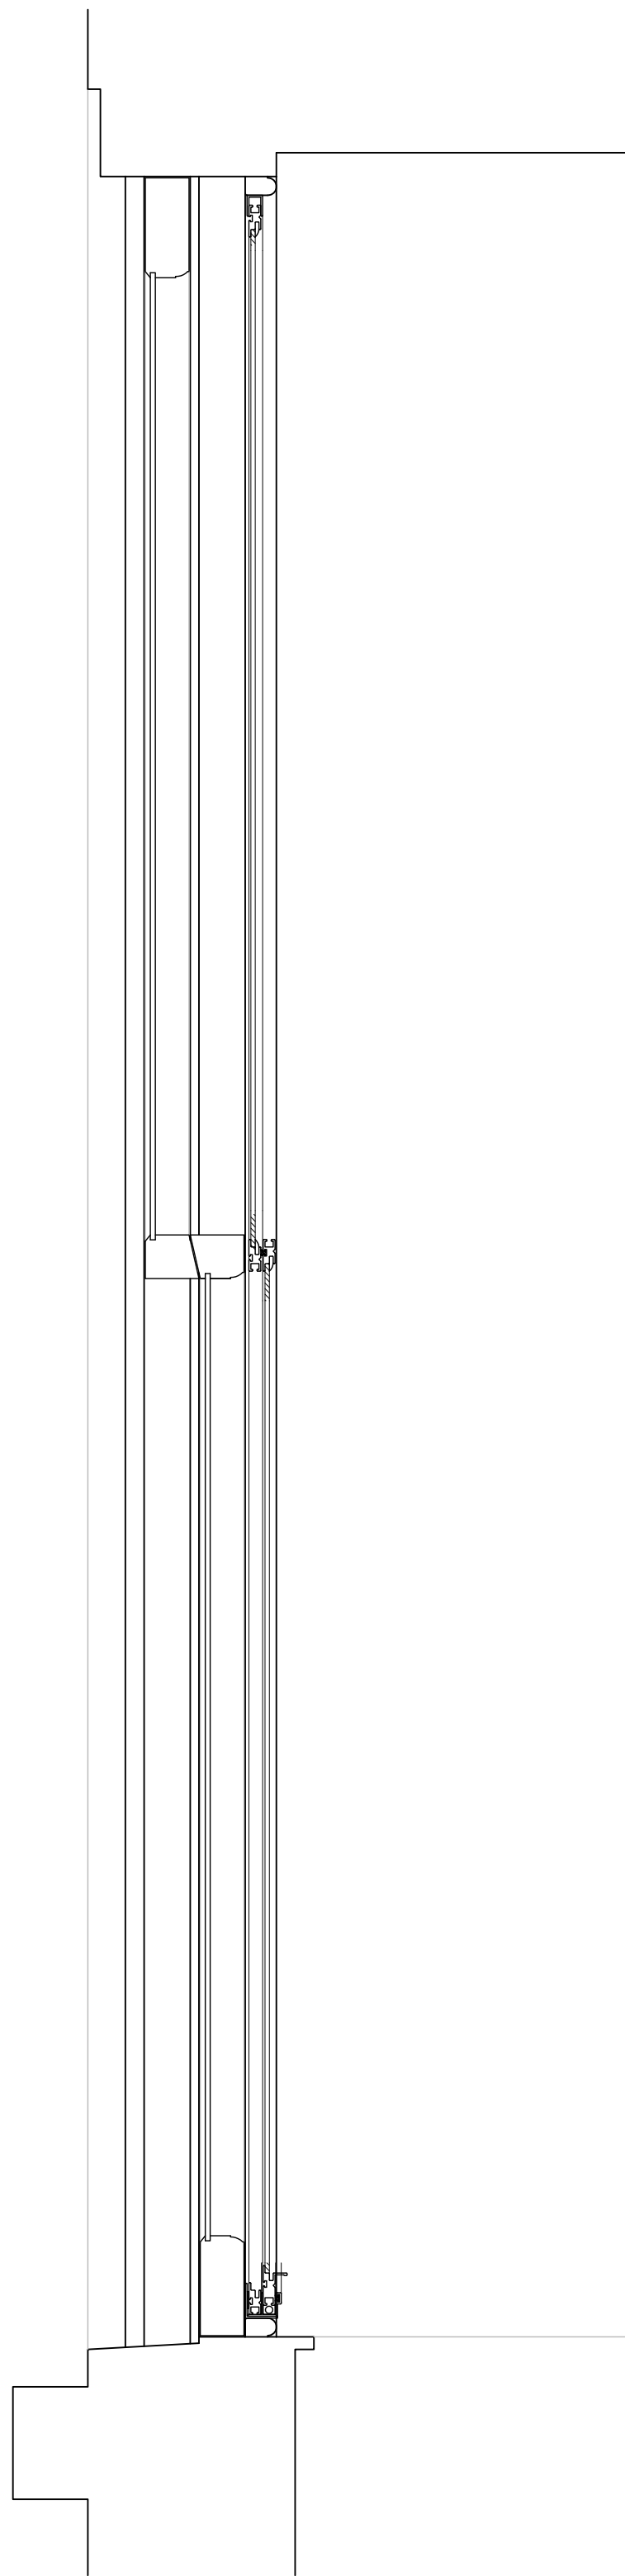


Sash window Section
scale 1:5


Window 2.1
Secondary glazing installation utilising Storm
Aluminium windows mounted within the staff bead.

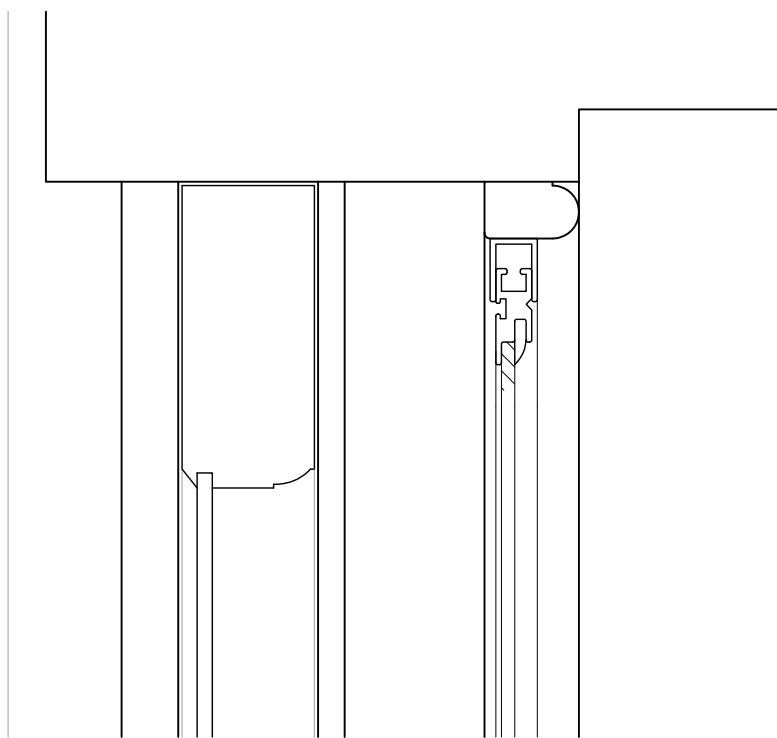

Sash window detail - Head
scale 1:2

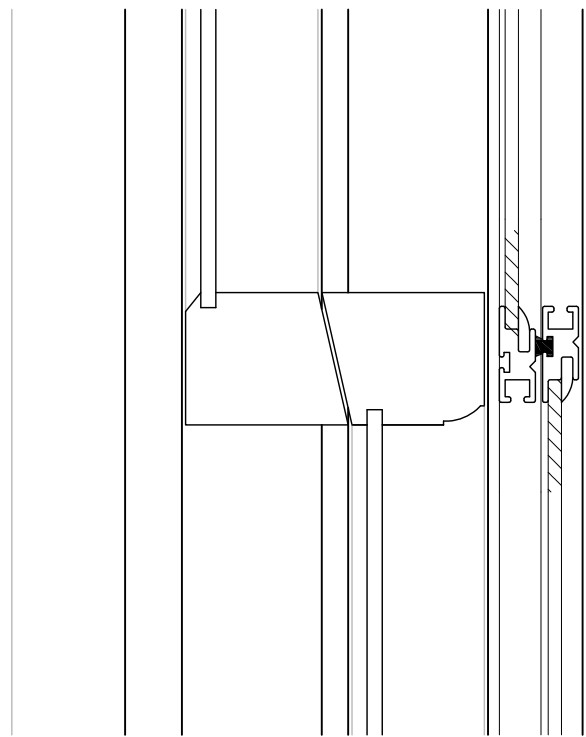

Sash window detail - meeting rail
scale 1:2

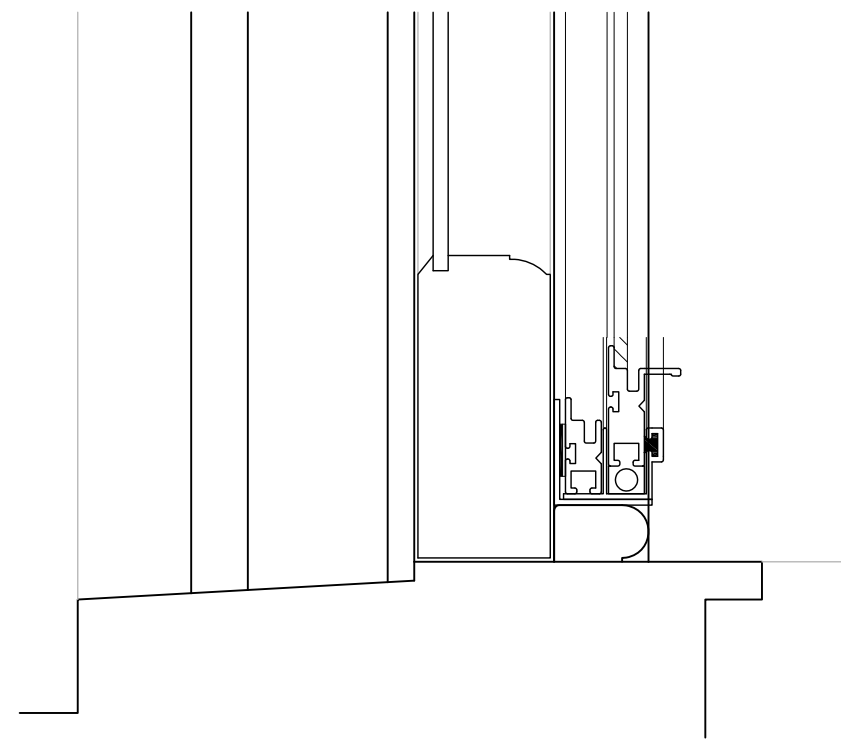

Sash window detail - sill
scale 1:2

Disclaimer

This drawing should not be scaled.

The contractor is to check all dimensions on site and inform the contract administrator/project manager of any discrepancies.

All work is to comply in every aspect with the Building Regulations, Codes of Practice and British Standards.

This drawing is to be read in conjunction with all other contract drawings and specifications.

This drawing is copyrighted and must not be reproduced in any format or disclosed to any third party without the written consent of Tuffin Ferraby Taylor LLP.

rev


date

details


by




Window 2.2
Second Floor Front elevation middle window

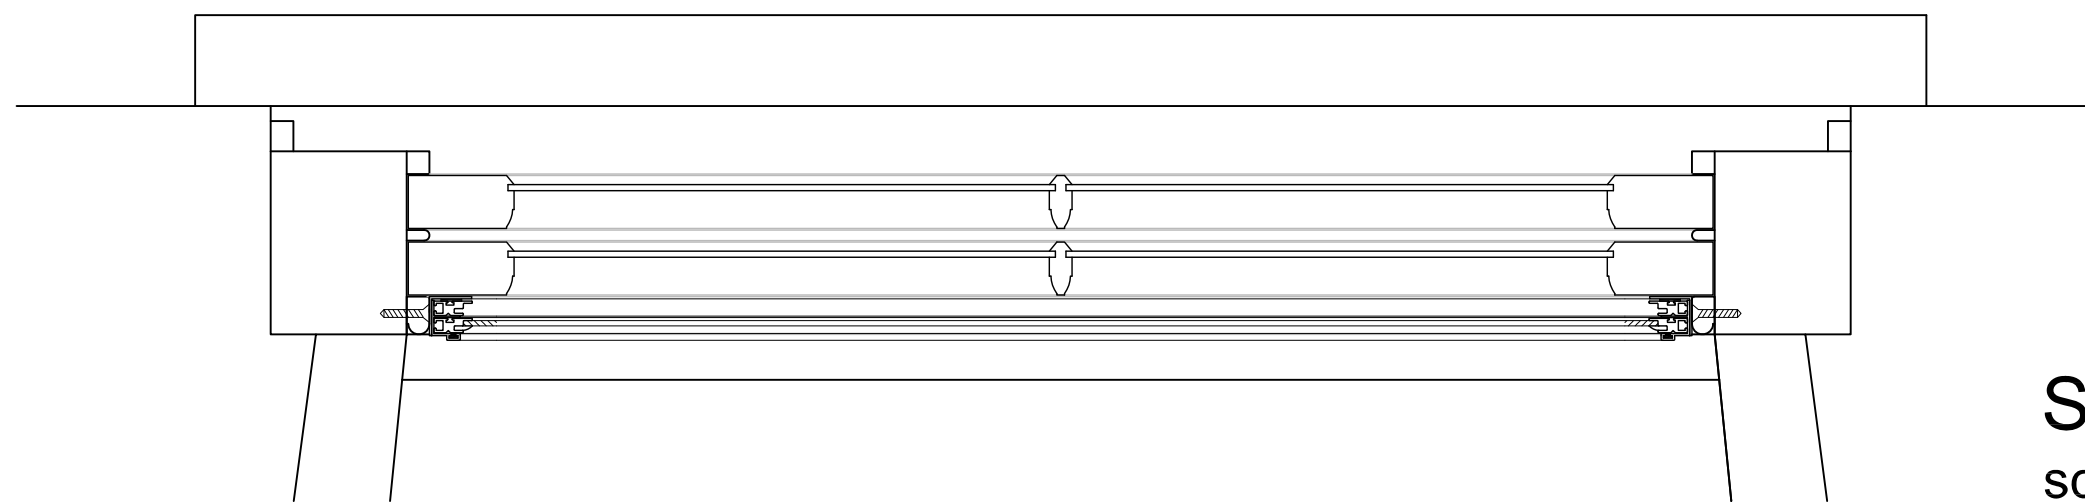

Sash window Plan
scale 1:5

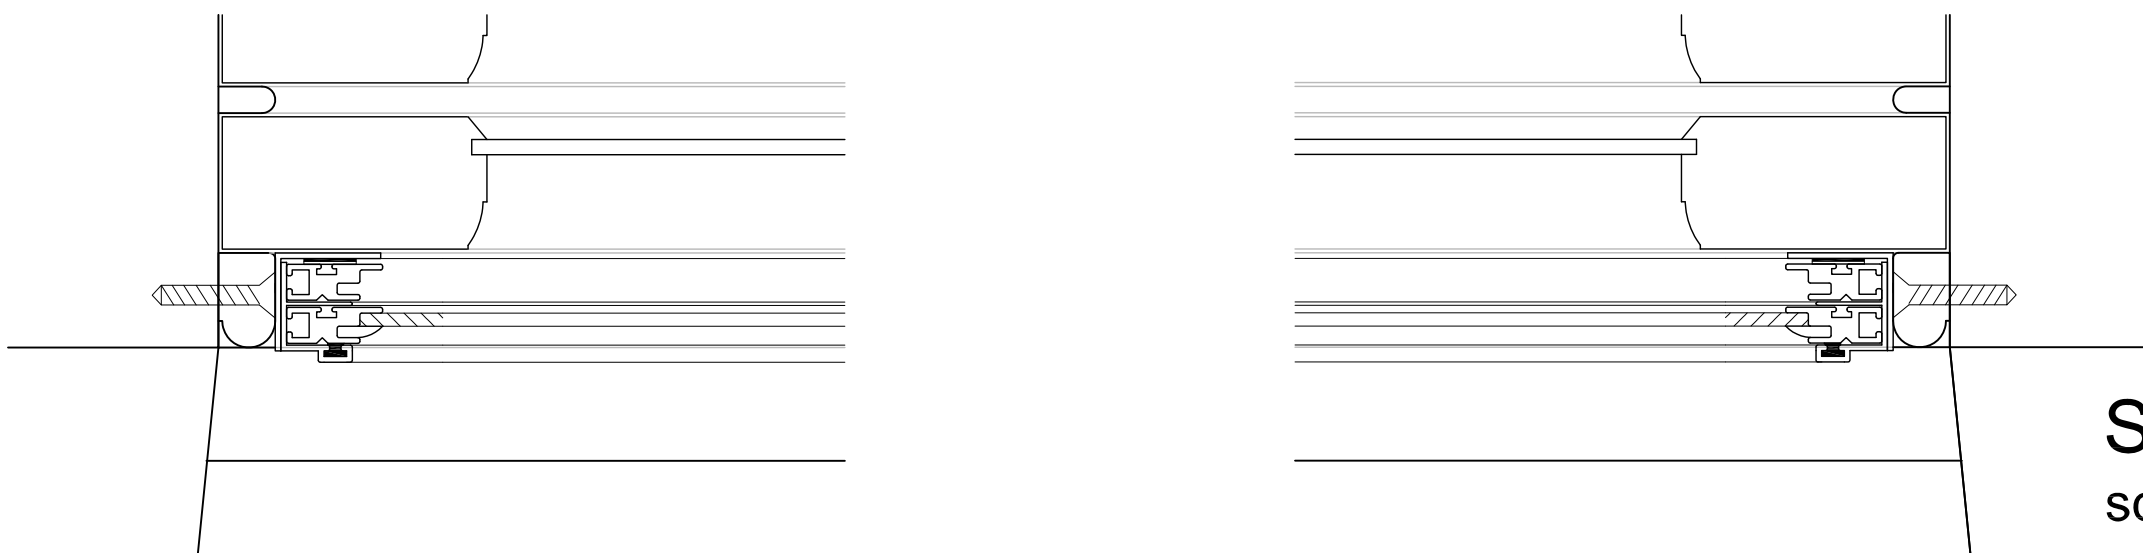


Sash window detail
scale 1:2

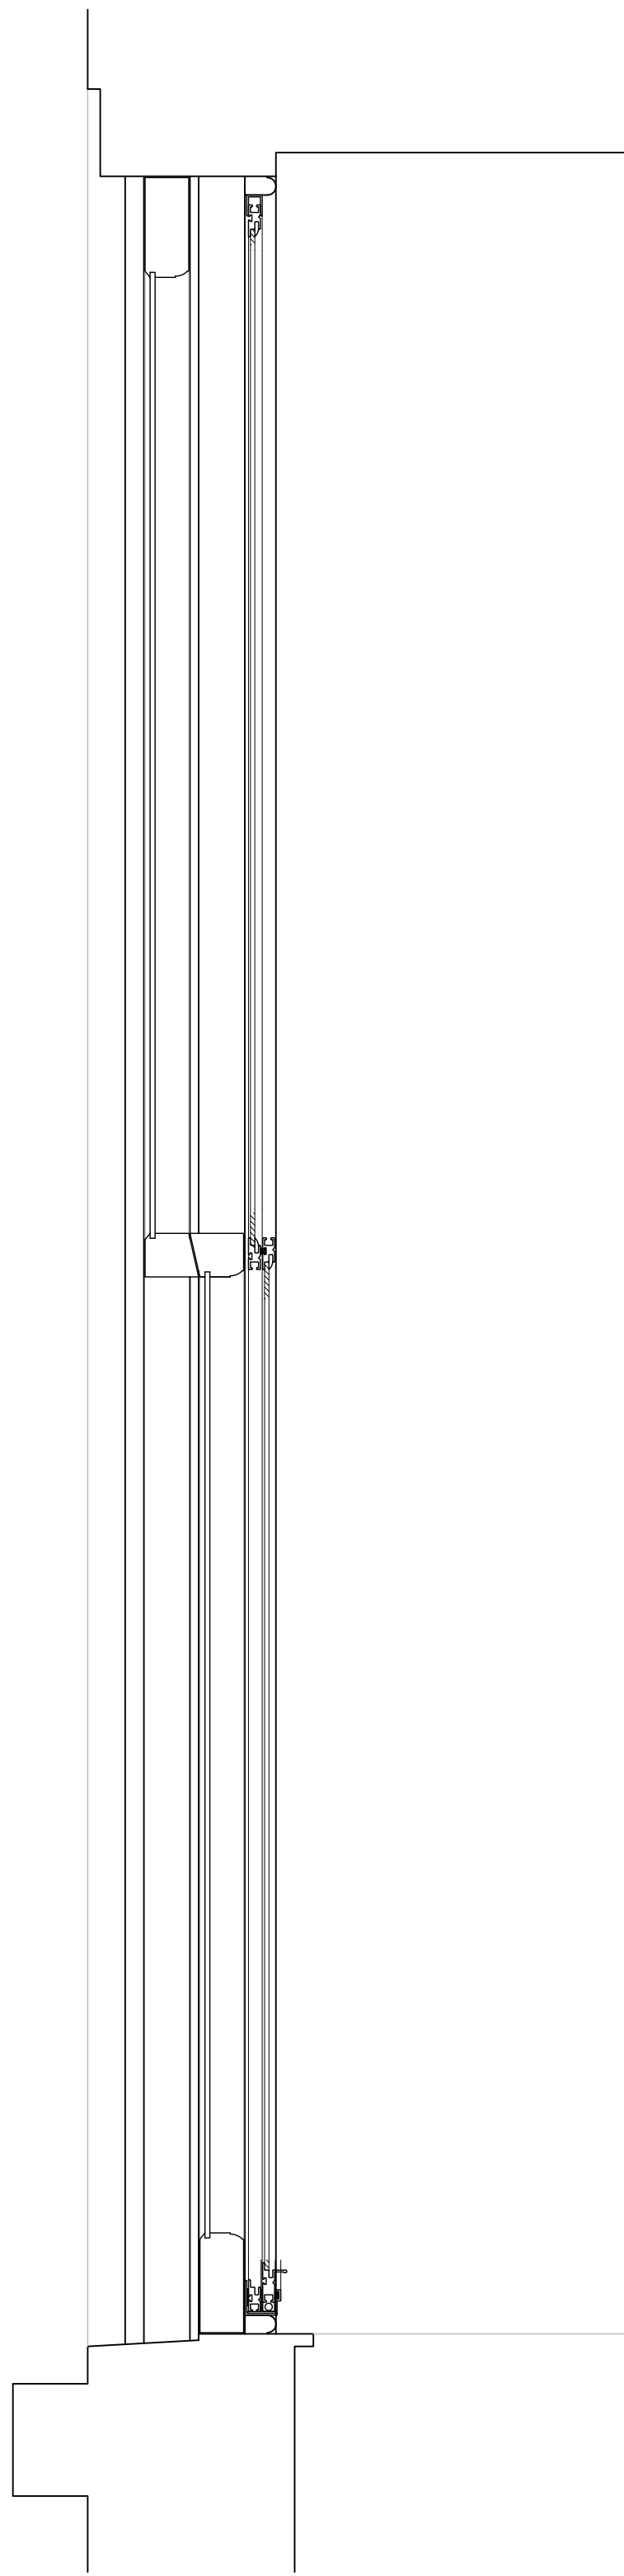


Sash window Section
scale 1:5


Window 2.2
Secondary glazing installation utilising Storm
Aluminium windows mounted within the staff bead.

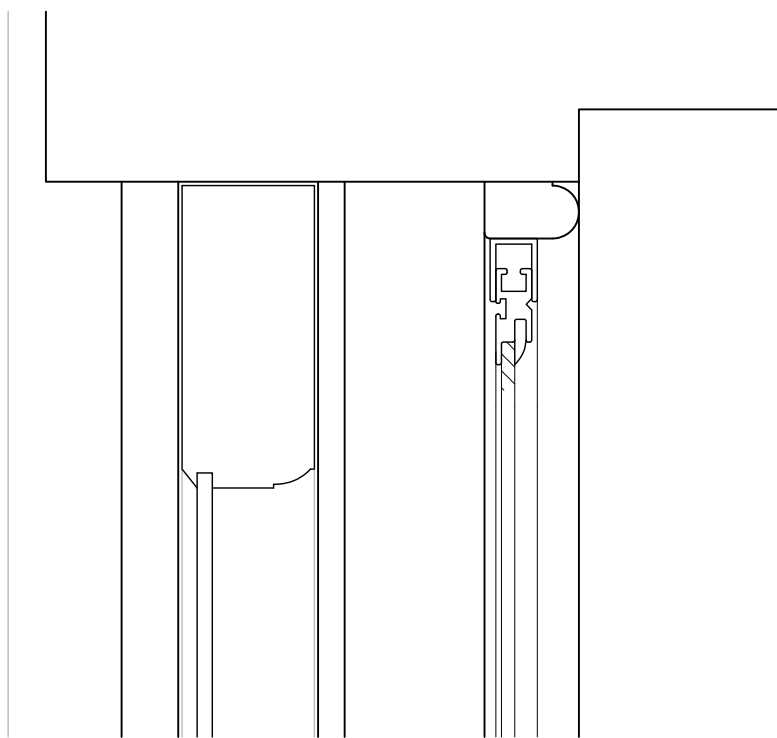

Sash window detail - Head
scale 1:2

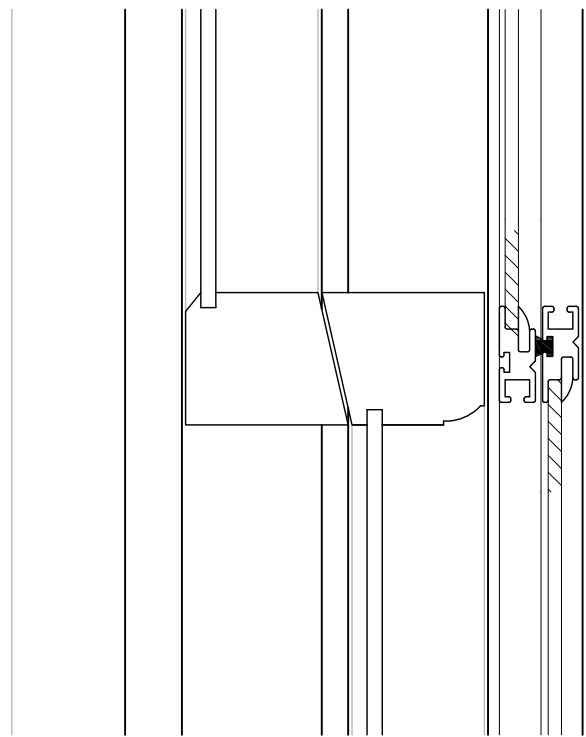

Sash window detail - meeting rail
scale 1:2

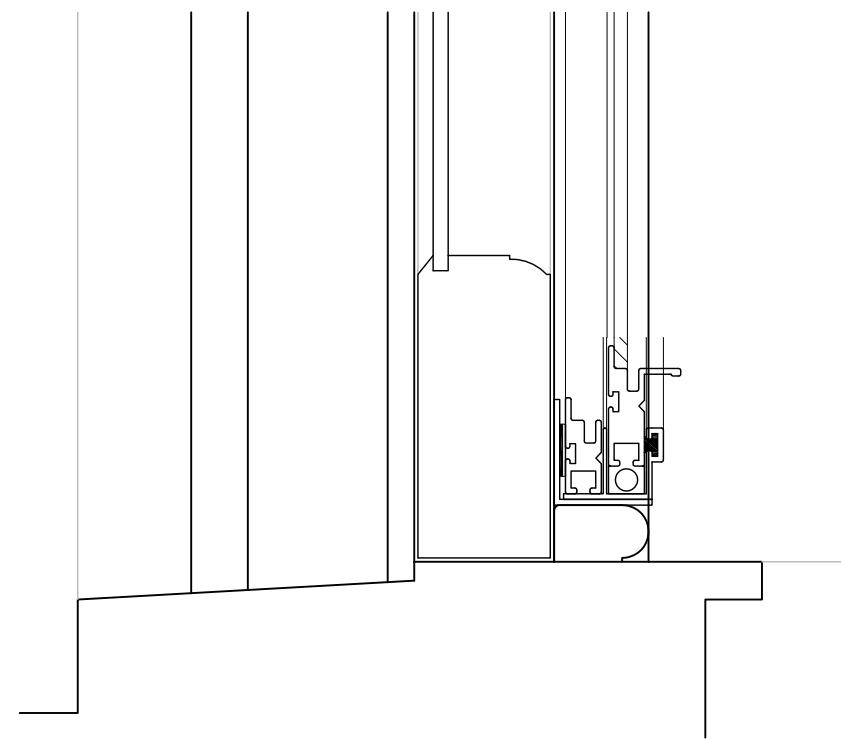

Sash window detail - sill
scale 1:2

Disclaimer

This drawing should not be scaled.

The contractor is to check all dimensions on site and inform the contract administrator/project manager of any discrepancies.

All work is to comply in every aspect with the Building Regulations, Codes of Practice and British Standards.

This drawing is to be read in conjunction with all other contract drawings and specifications.


This drawing is copyrighted and must not be reproduced in any format or disclosed to any third party without the written consent of Tuffin Ferraby Taylor LLP.

rev

date


details

by

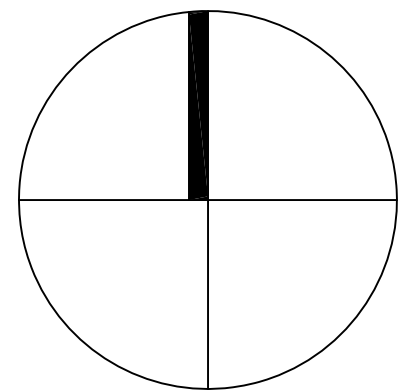





Window 2.3
Second Floor Front elevation right hand window

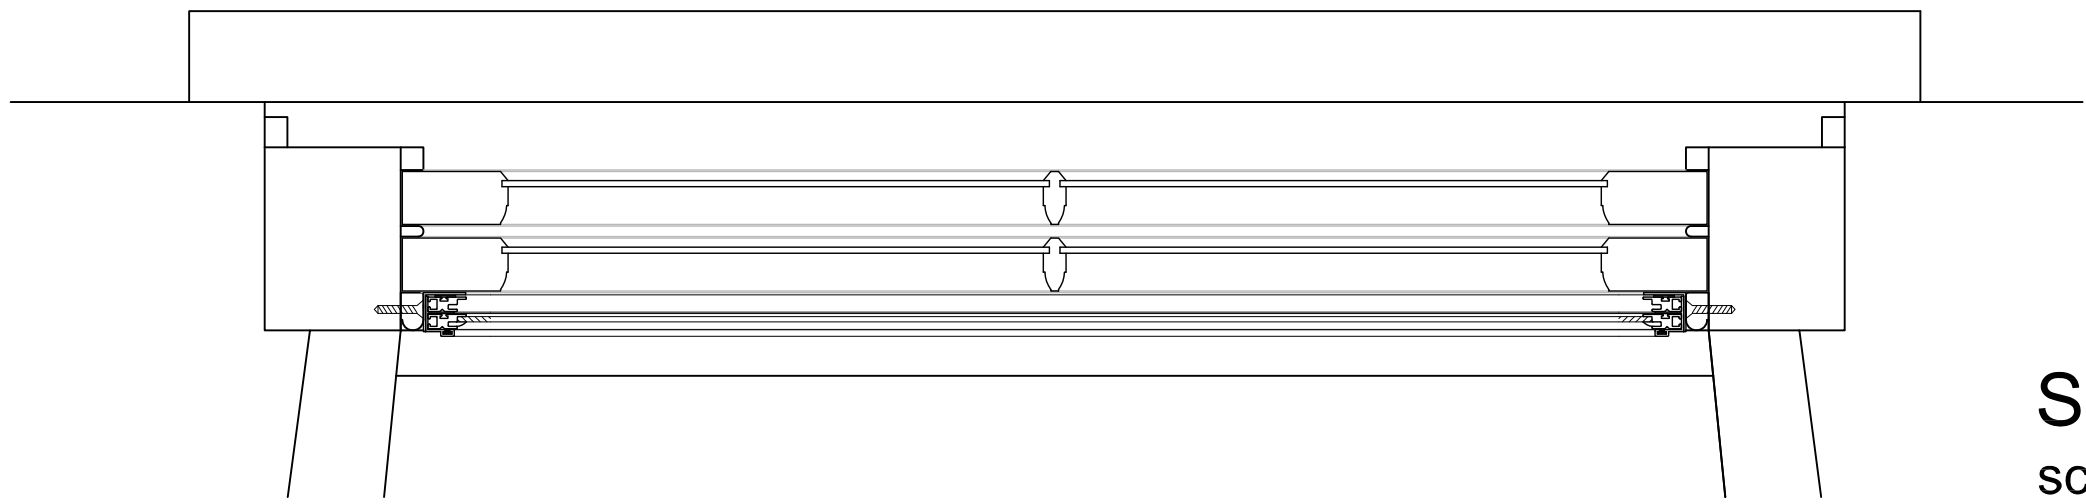

Sash window Plan
scale 1:5

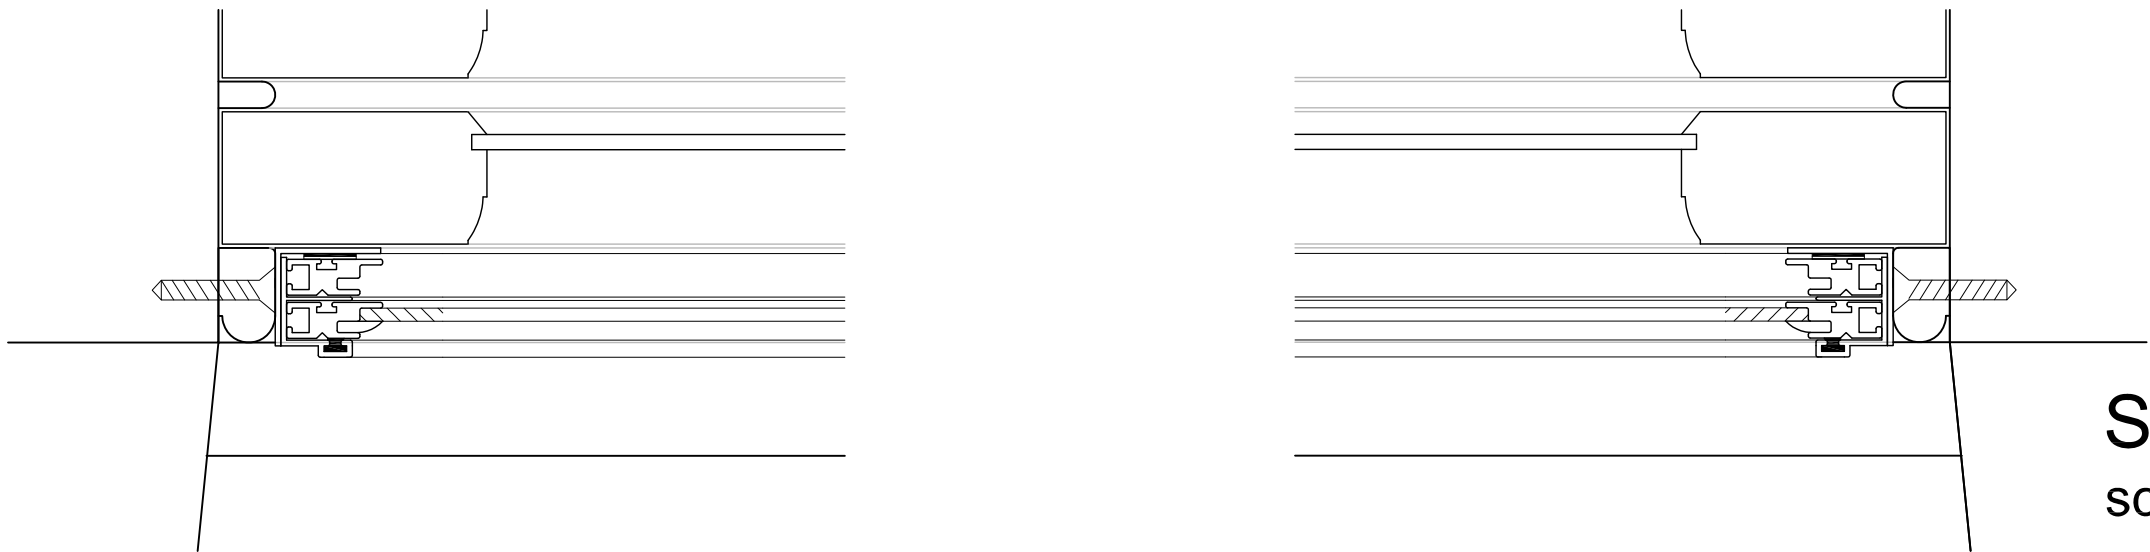


Sash window detail
scale 1:2

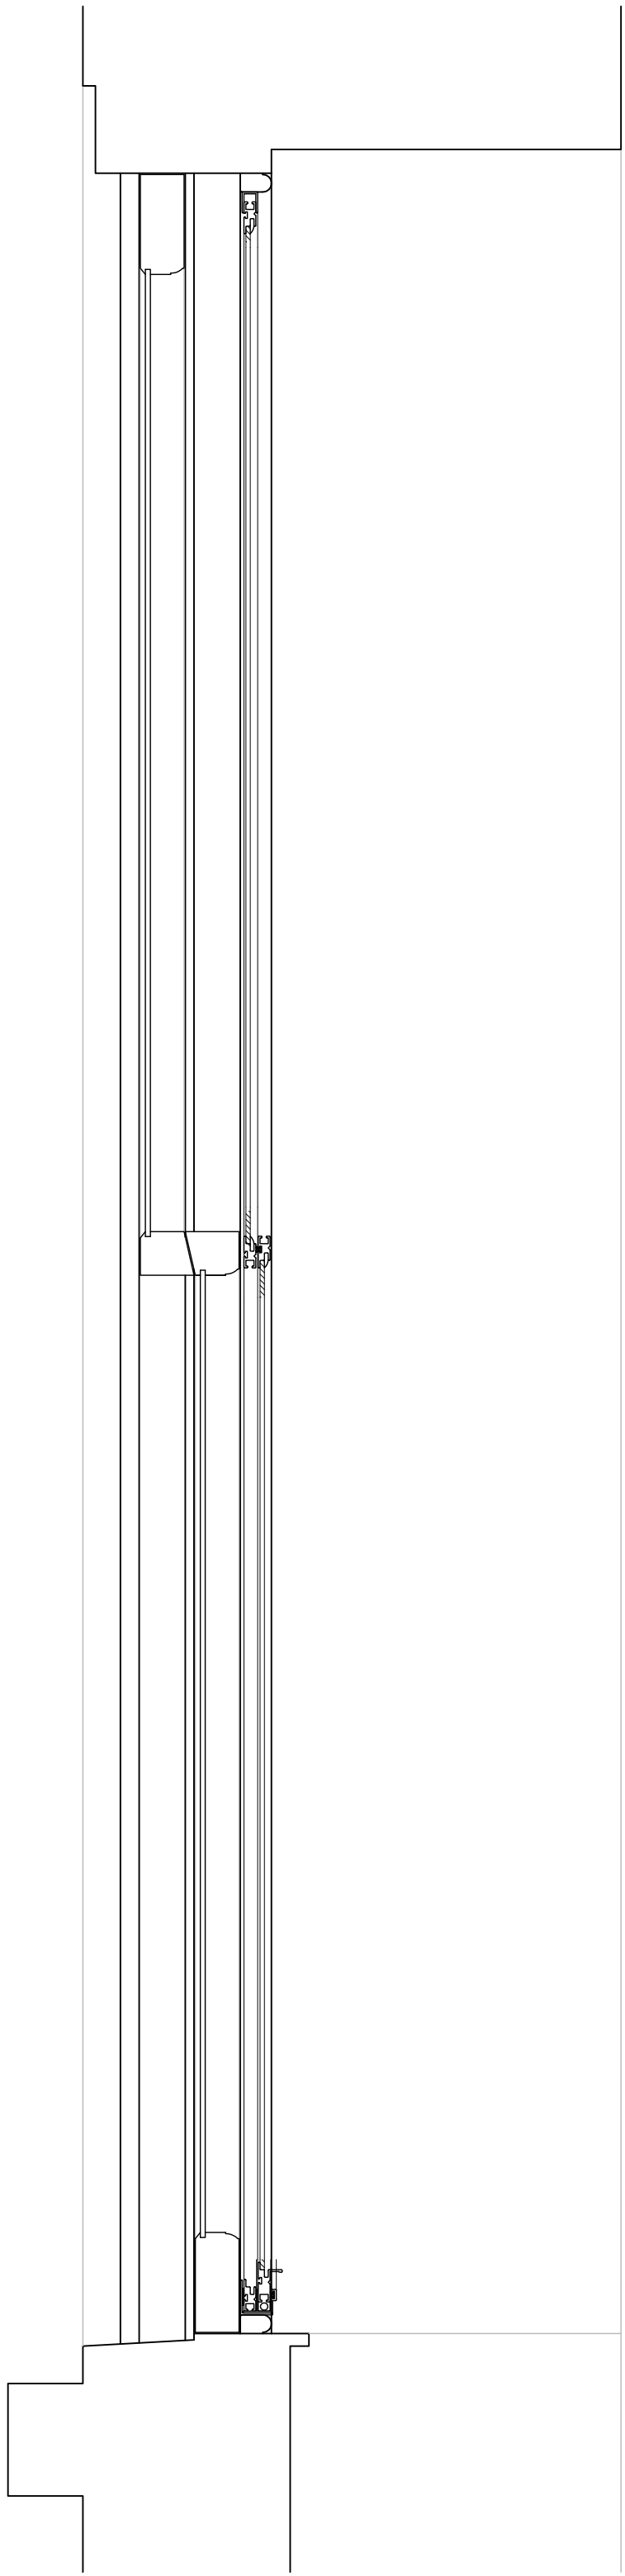


Sash window Section
scale 1:5


Window 2.3
Secondary glazing installation utilising Storm
Aluminium windows mounted within the staff bead.

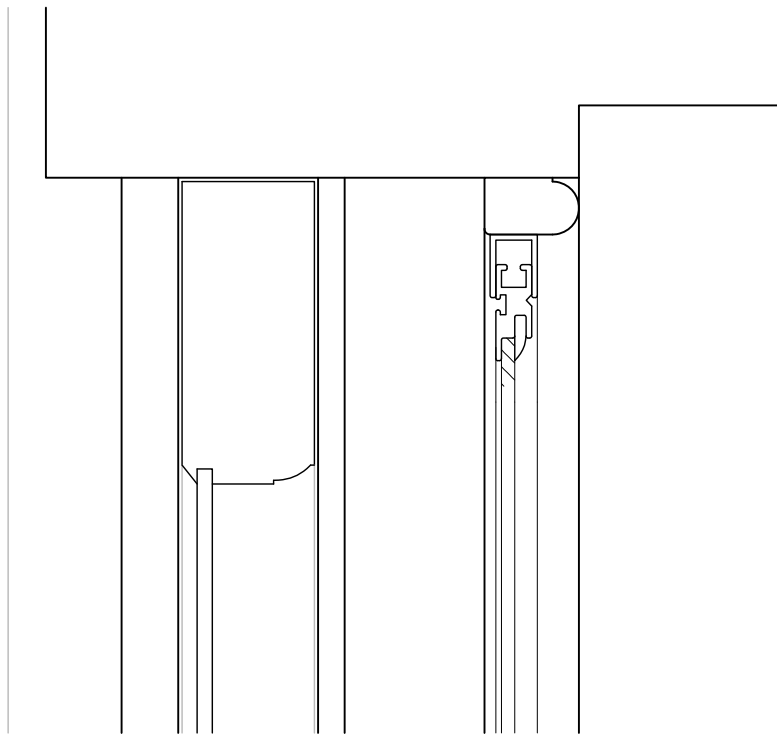

Sash window detail - Head
scale 1:2

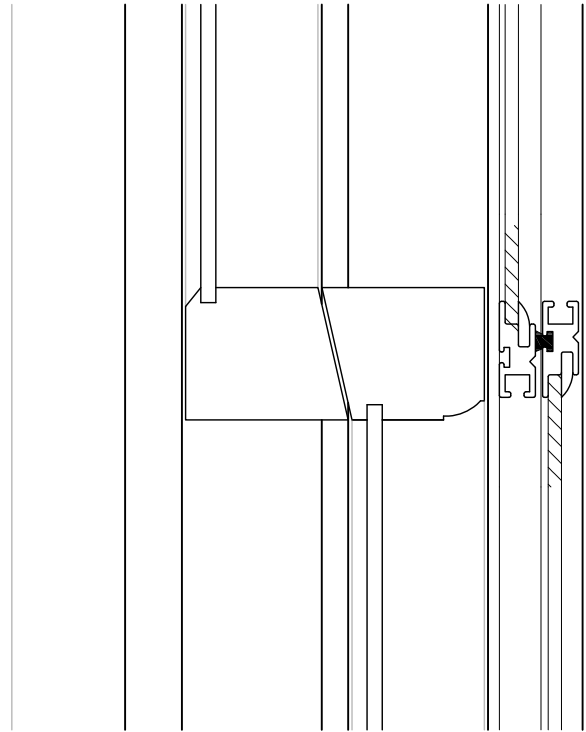

Sash window detail - meeting rail
scale 1:2

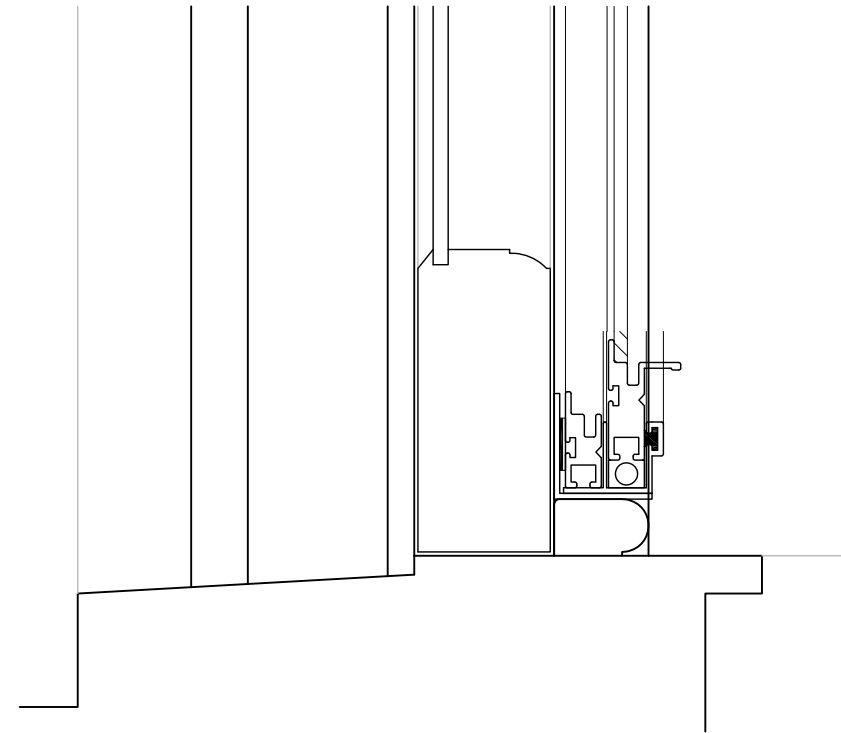

Sash window detail - sill
scale 1:2

Disclaimer

This drawing should not be scaled.

The contractor is to check all dimensions on site and inform the contract administrator/project manager of any discrepancies.

All work is to comply in every aspect with the Building Regulations, Codes of Practice and British Standards.

This drawing is to be read in conjunction with all other contract drawings and specifications.


This drawing is copyrighted and must not be reproduced in any format or disclosed to any third party without the written consent of Tuffin Ferraby Taylor LLP.



rev

date


details

by


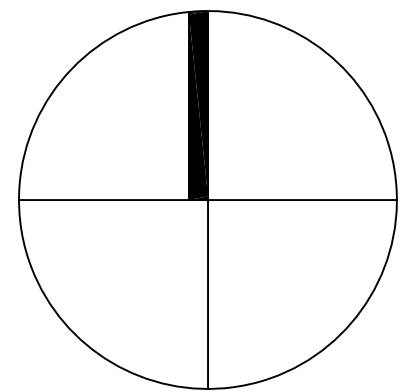


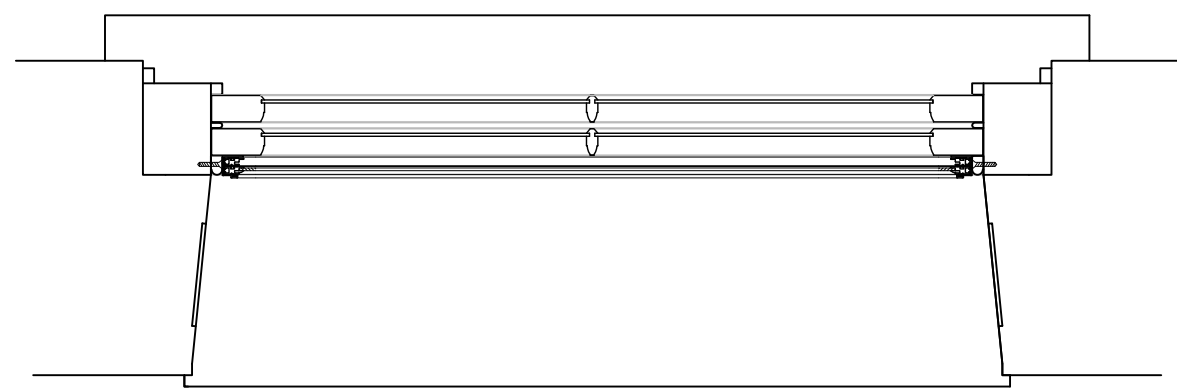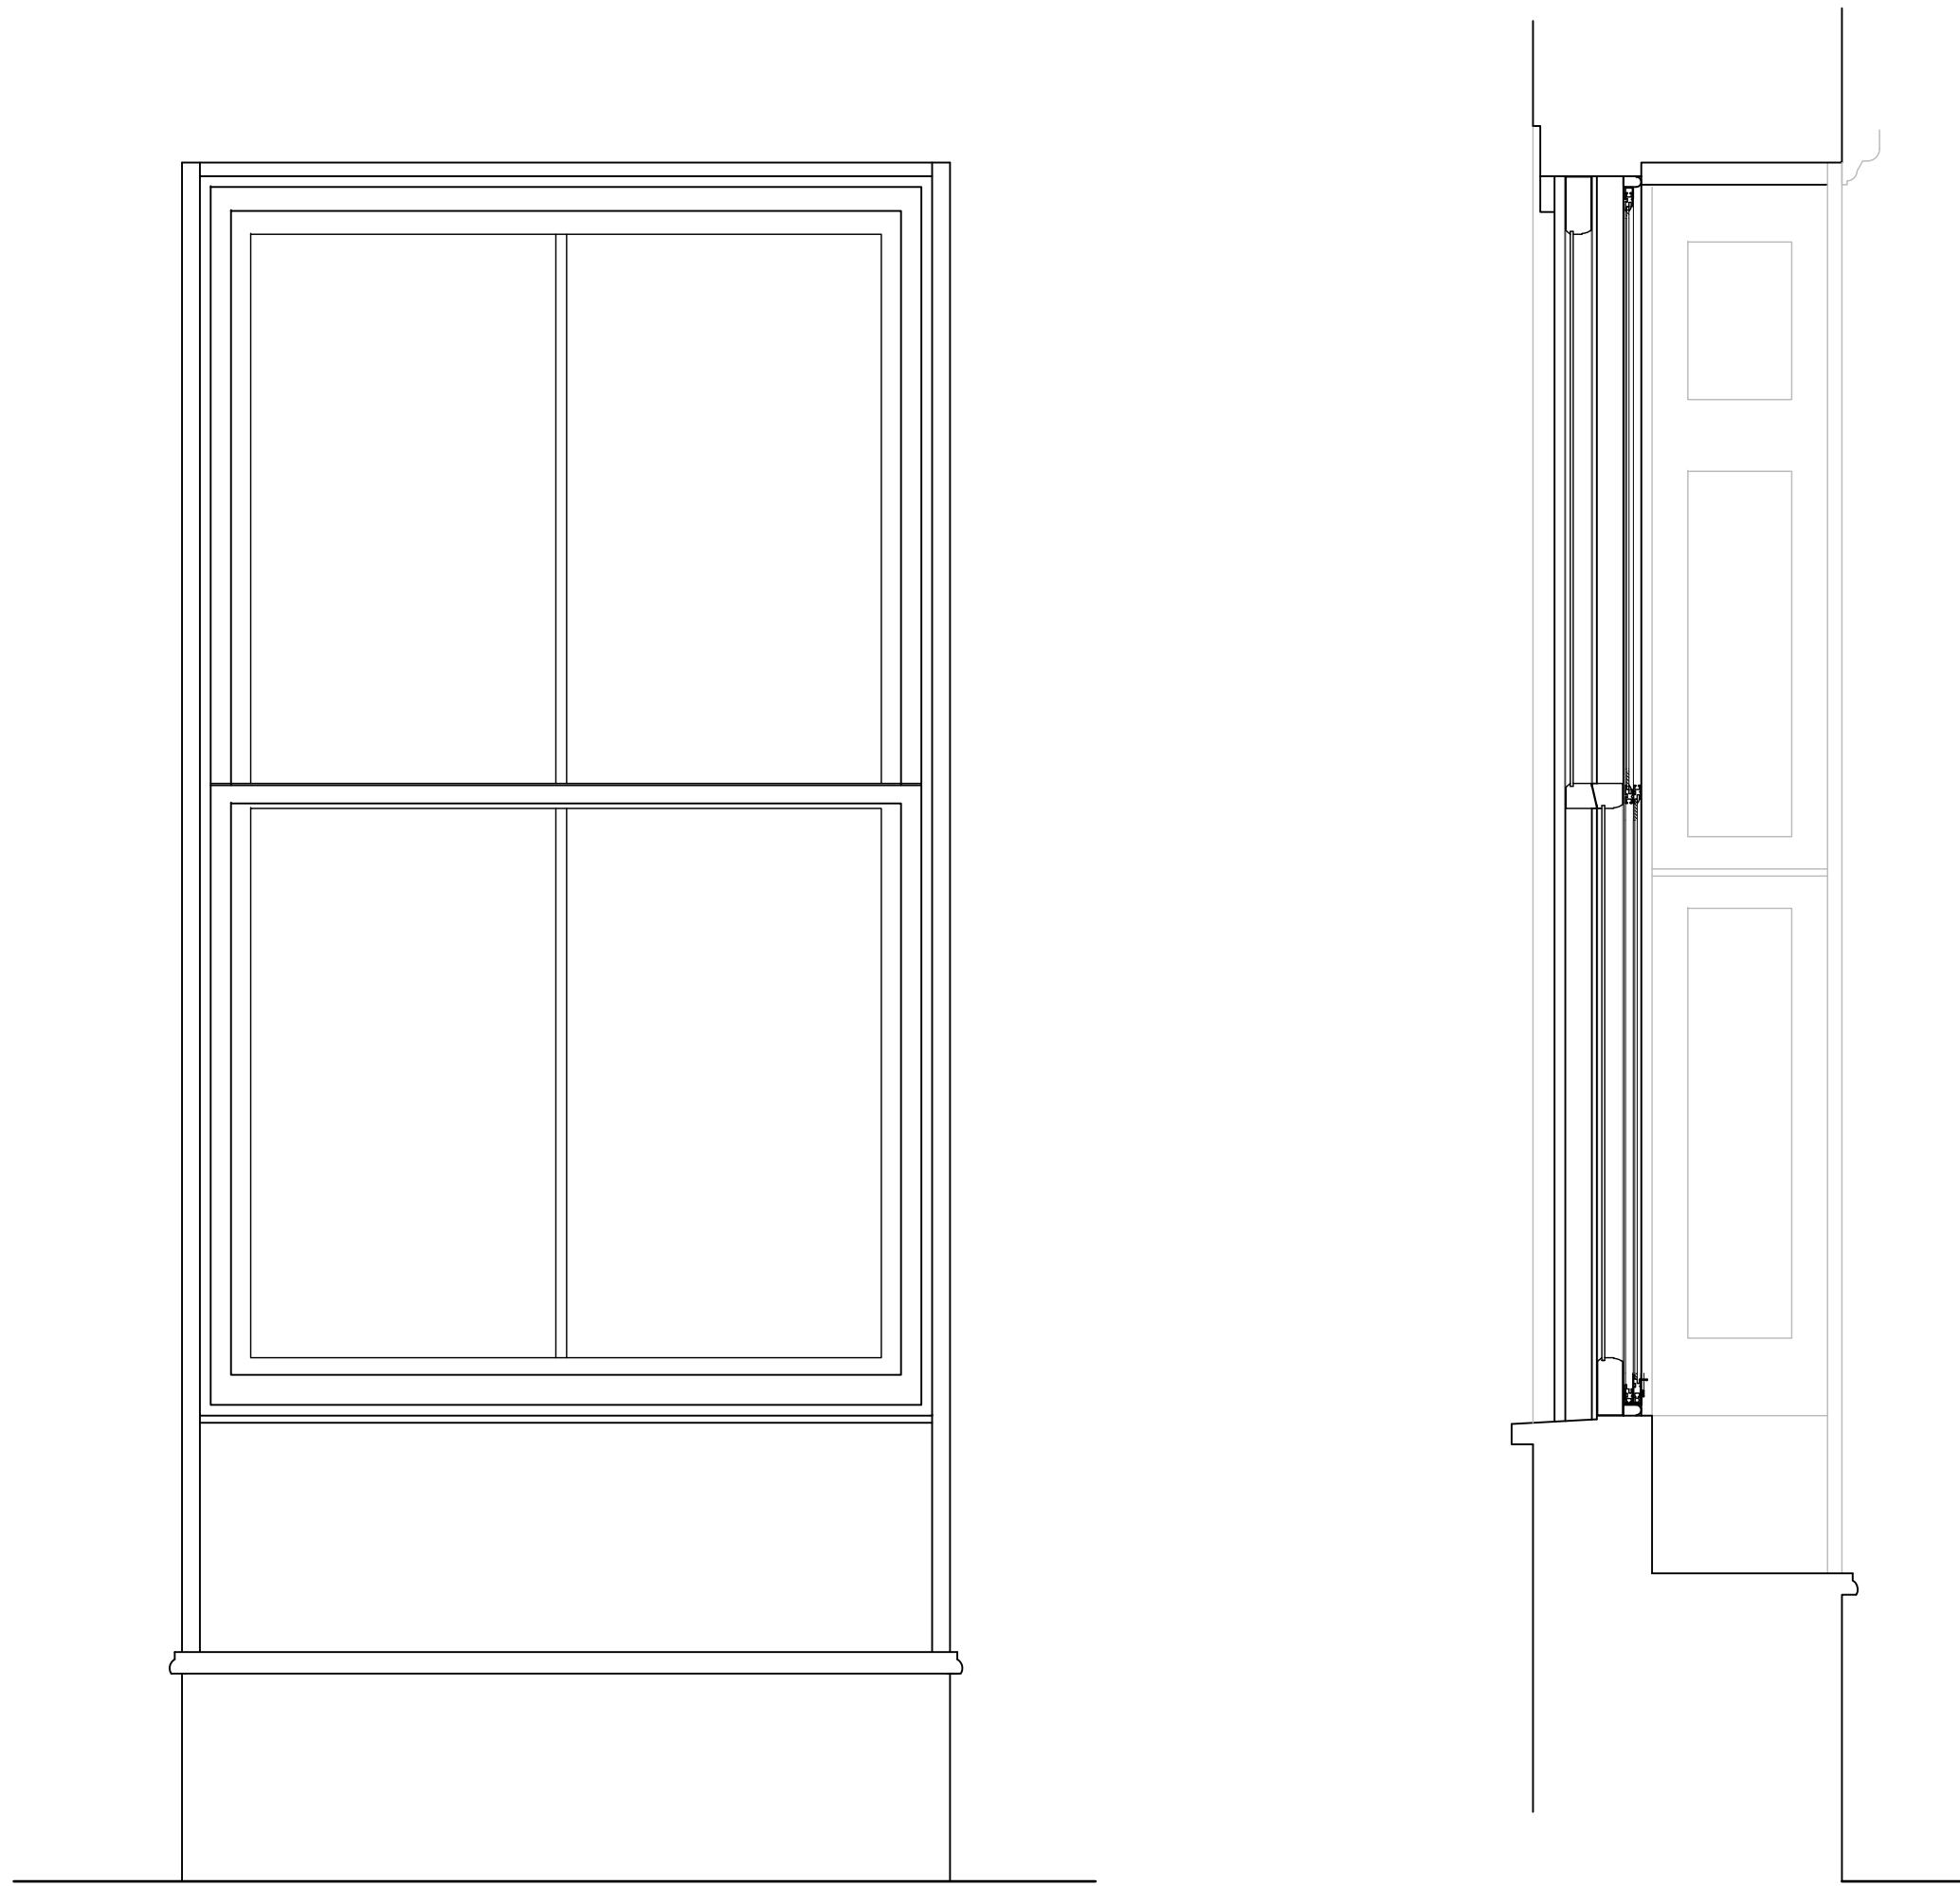


Window 2.4
Second Floor Lightwell elevation rear window

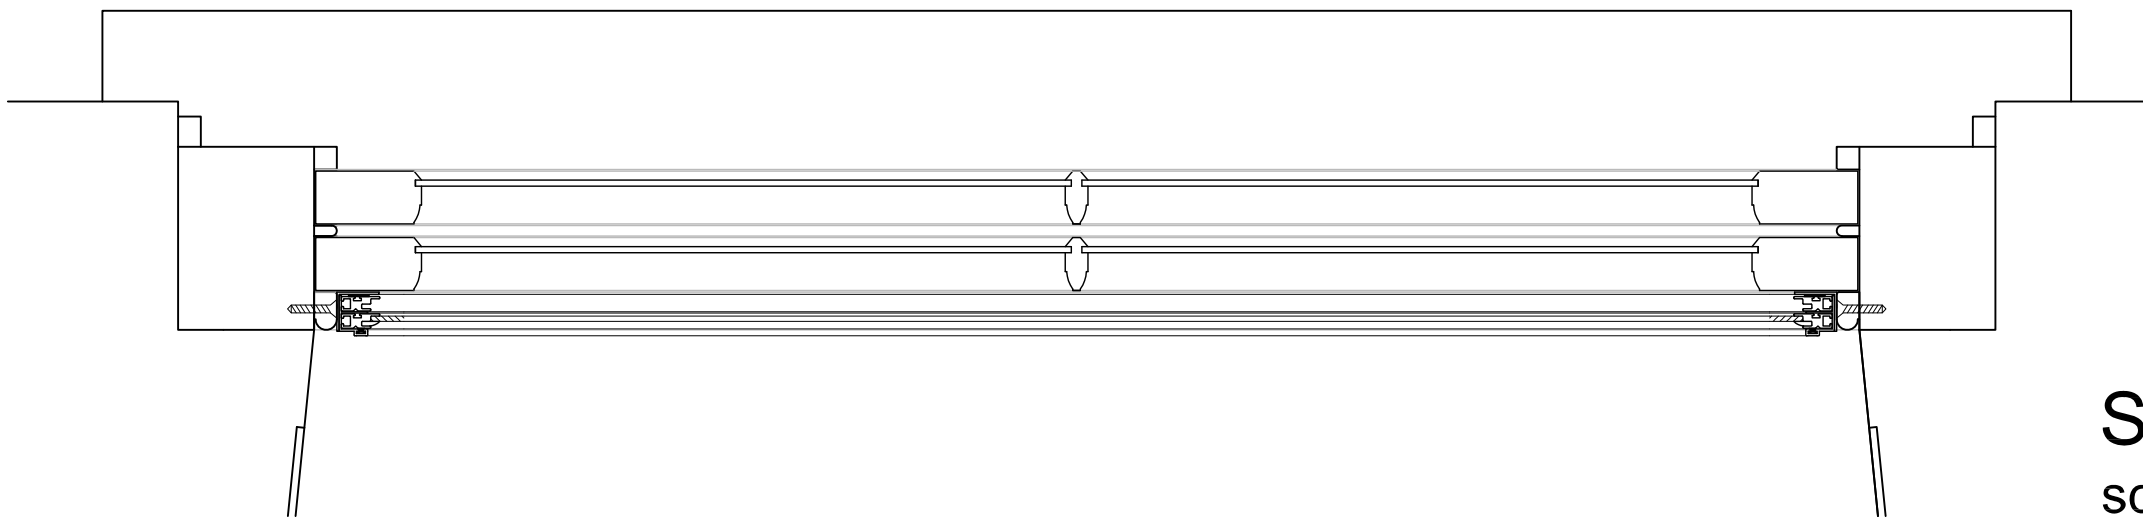

Sash window Plan
scale 1:5

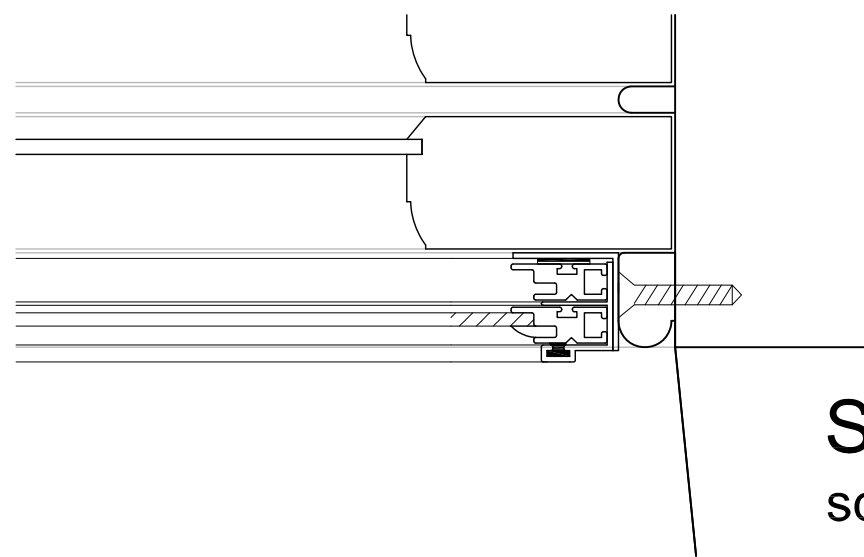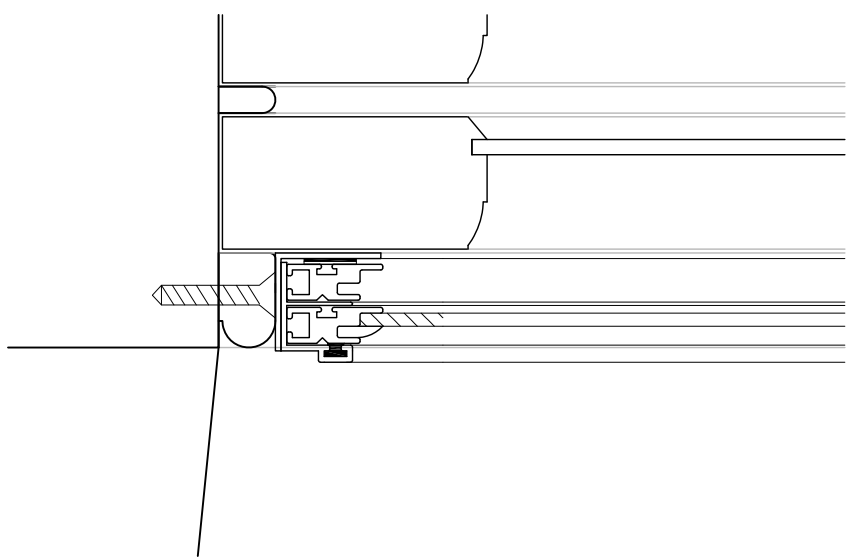


Sash window detail
scale 1:2

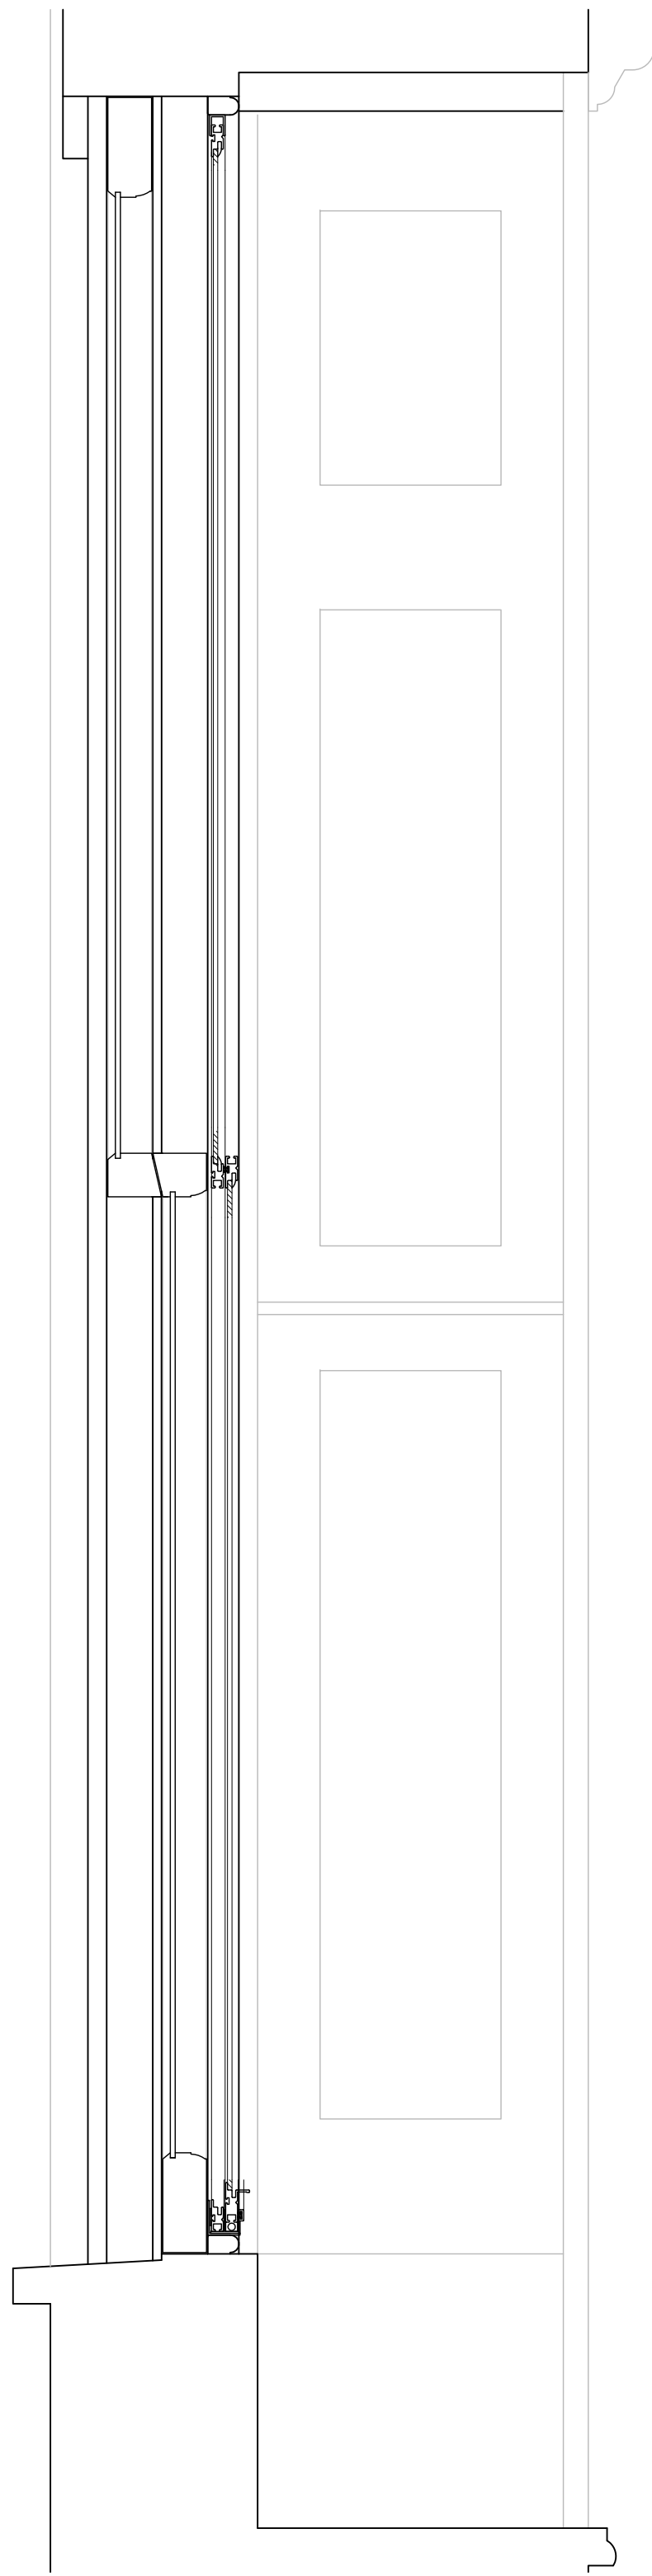


Sash window Section
scale 1:5


Window 2.4
Secondary glazing installation utilising Storm
Aluminium windows mounted within the staff bead.

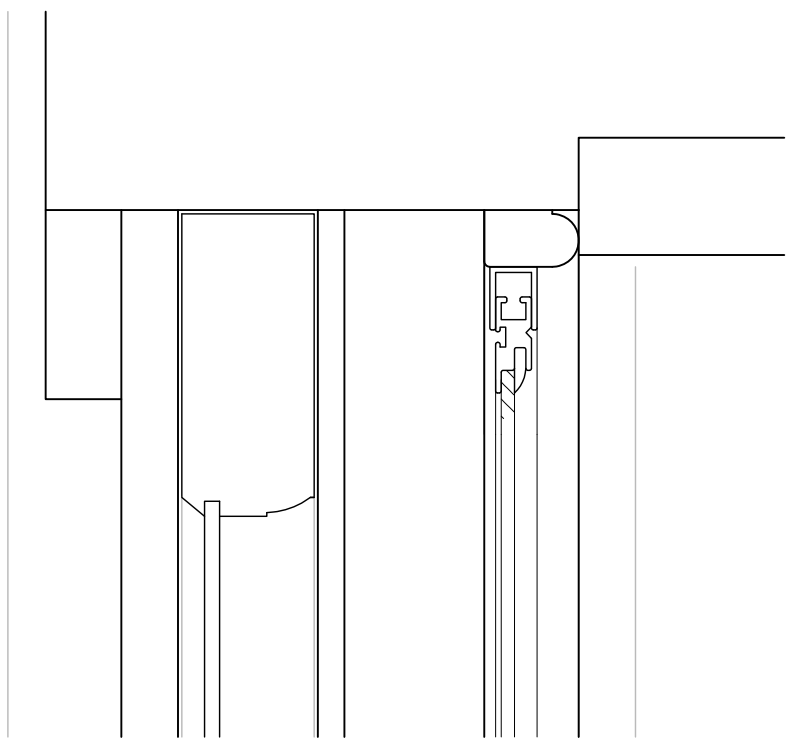

Sash window detail - Head
scale 1:2

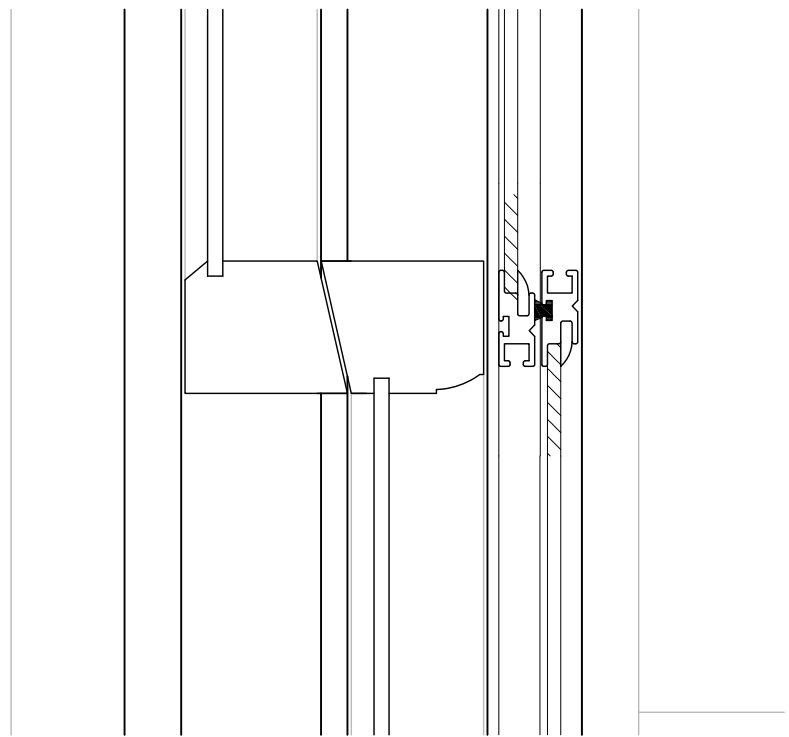

Sash window detail - meeting rail
scale 1:2

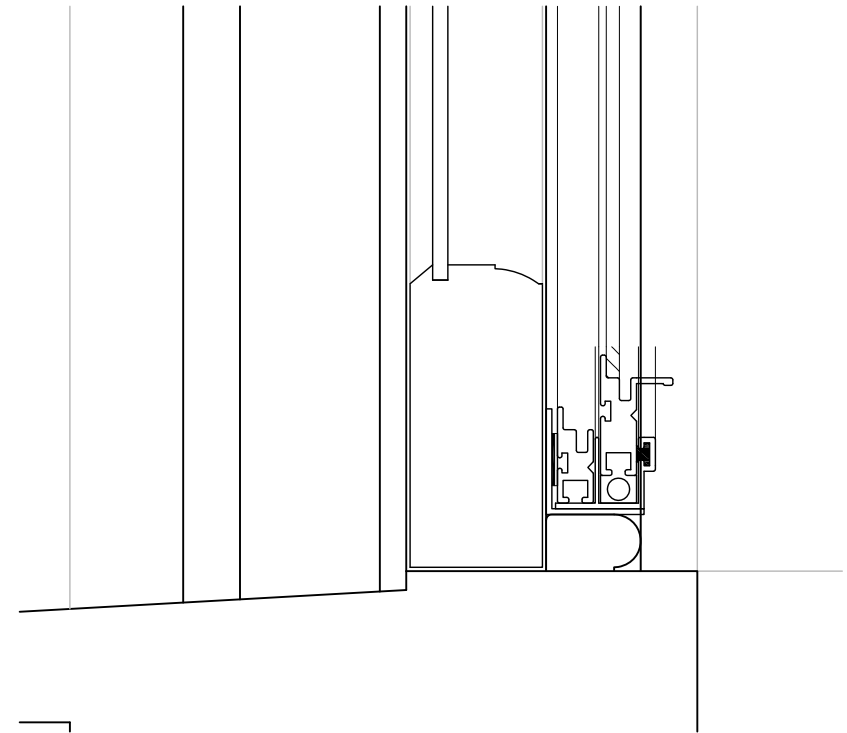

Sash window detail - sill
scale 1:2

Disclaimer

This drawing should not be scaled.

The contractor is to check all dimensions on site and inform the contract administrator/project manager of any discrepancies.

All work is to comply in every aspect with the Building Regulations, Codes of Practice and British Standards.

This drawing is to be read in conjunction with all other contract drawings and specifications.




This drawing is copyrighted and must not be reproduced in any format or disclosed to any third party without the written consent of Tuffin Ferraby Taylor LLP.

rev


date

details



by

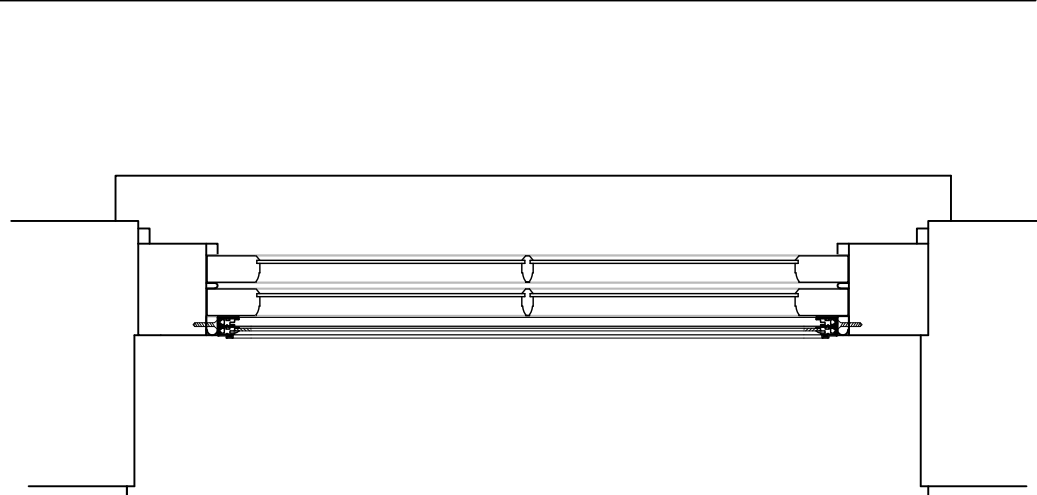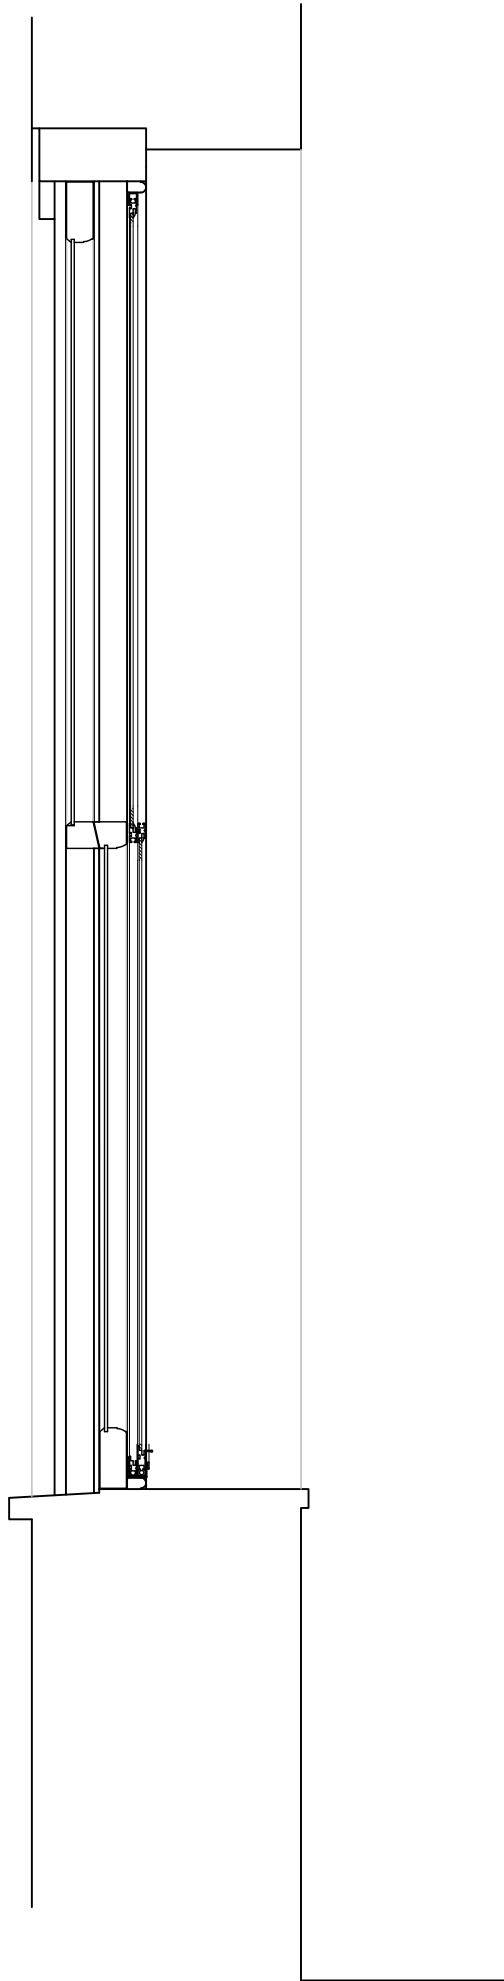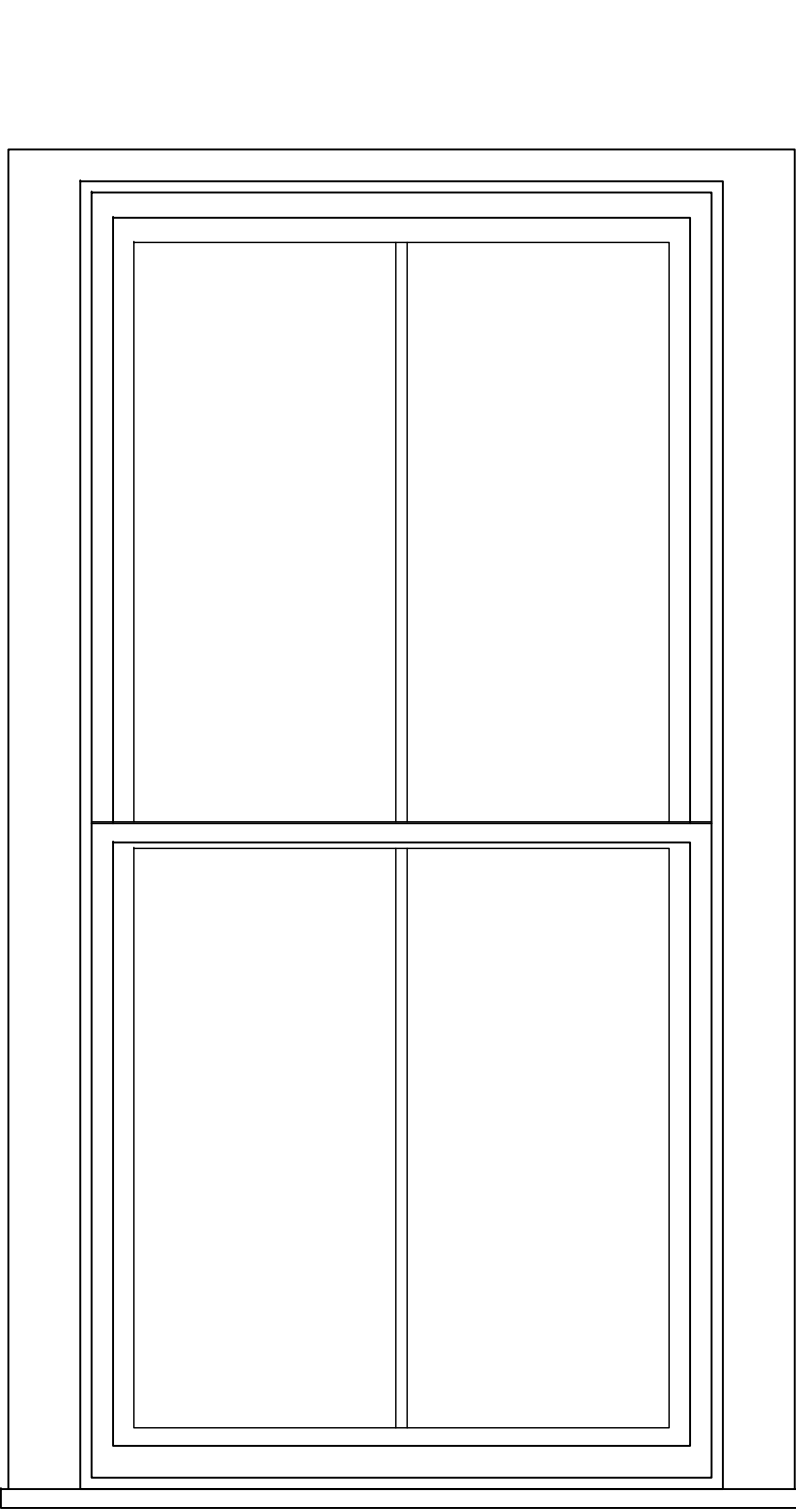


Window 2.5
Second Floor Lightwell elevation flank window

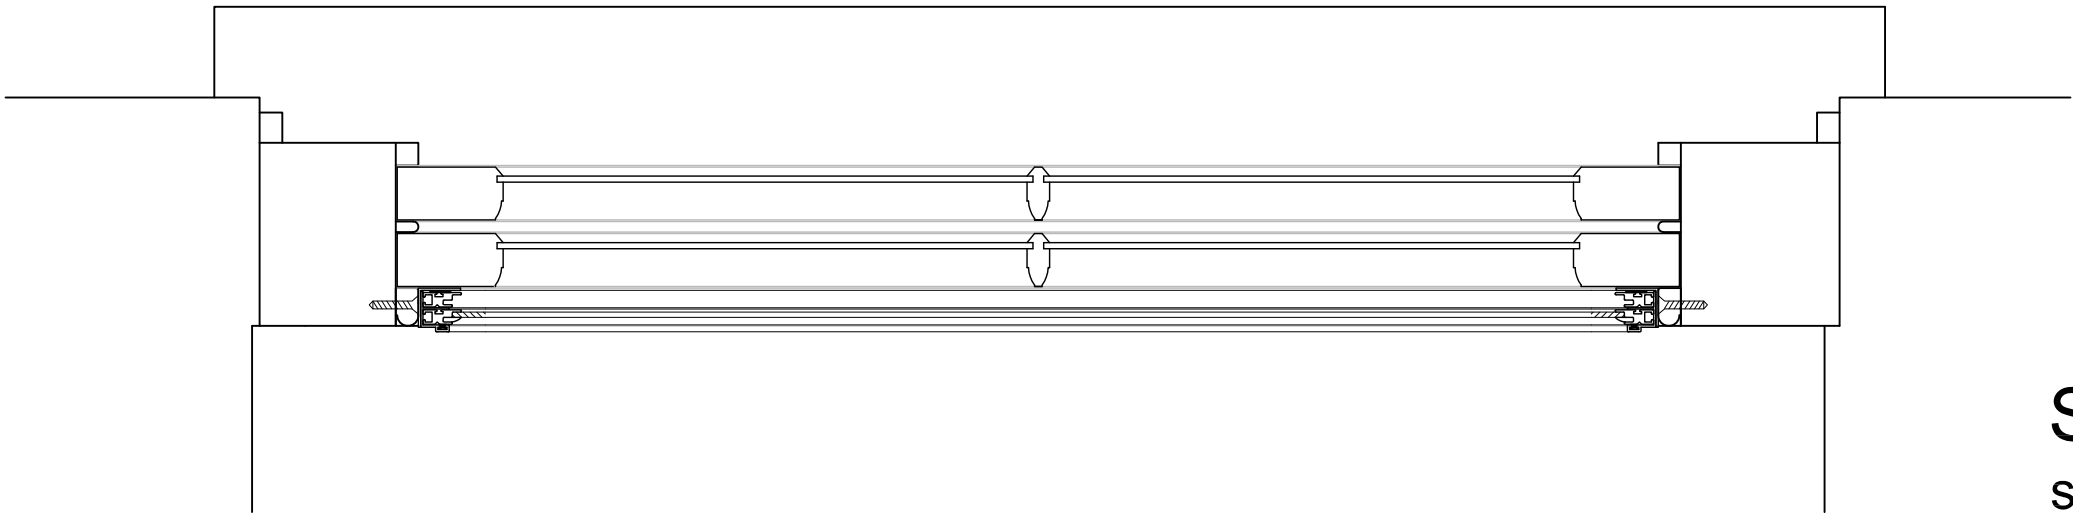

Sash window Plan
scale 1:5

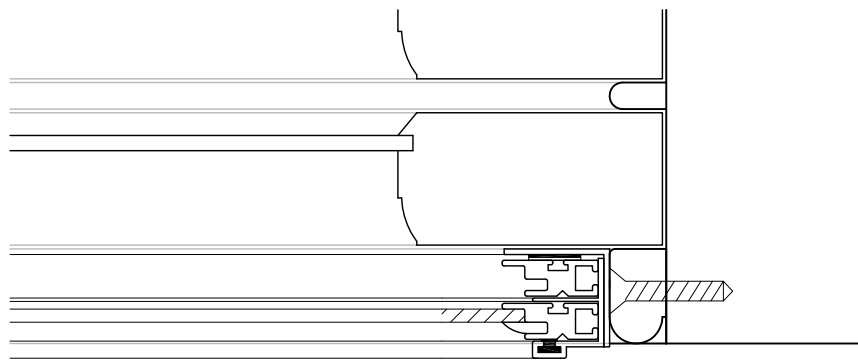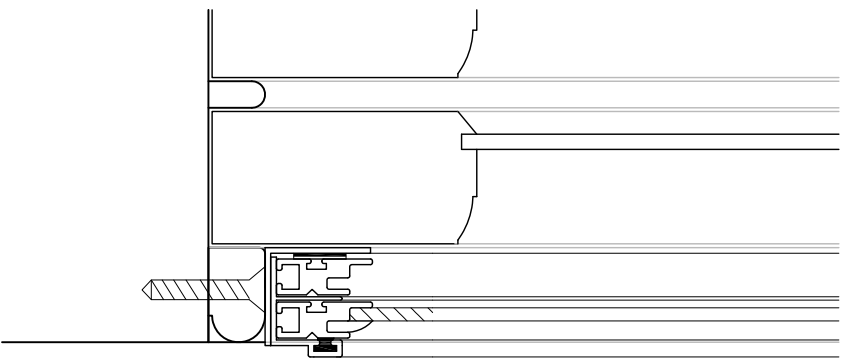


Sash window detail
scale 1:2

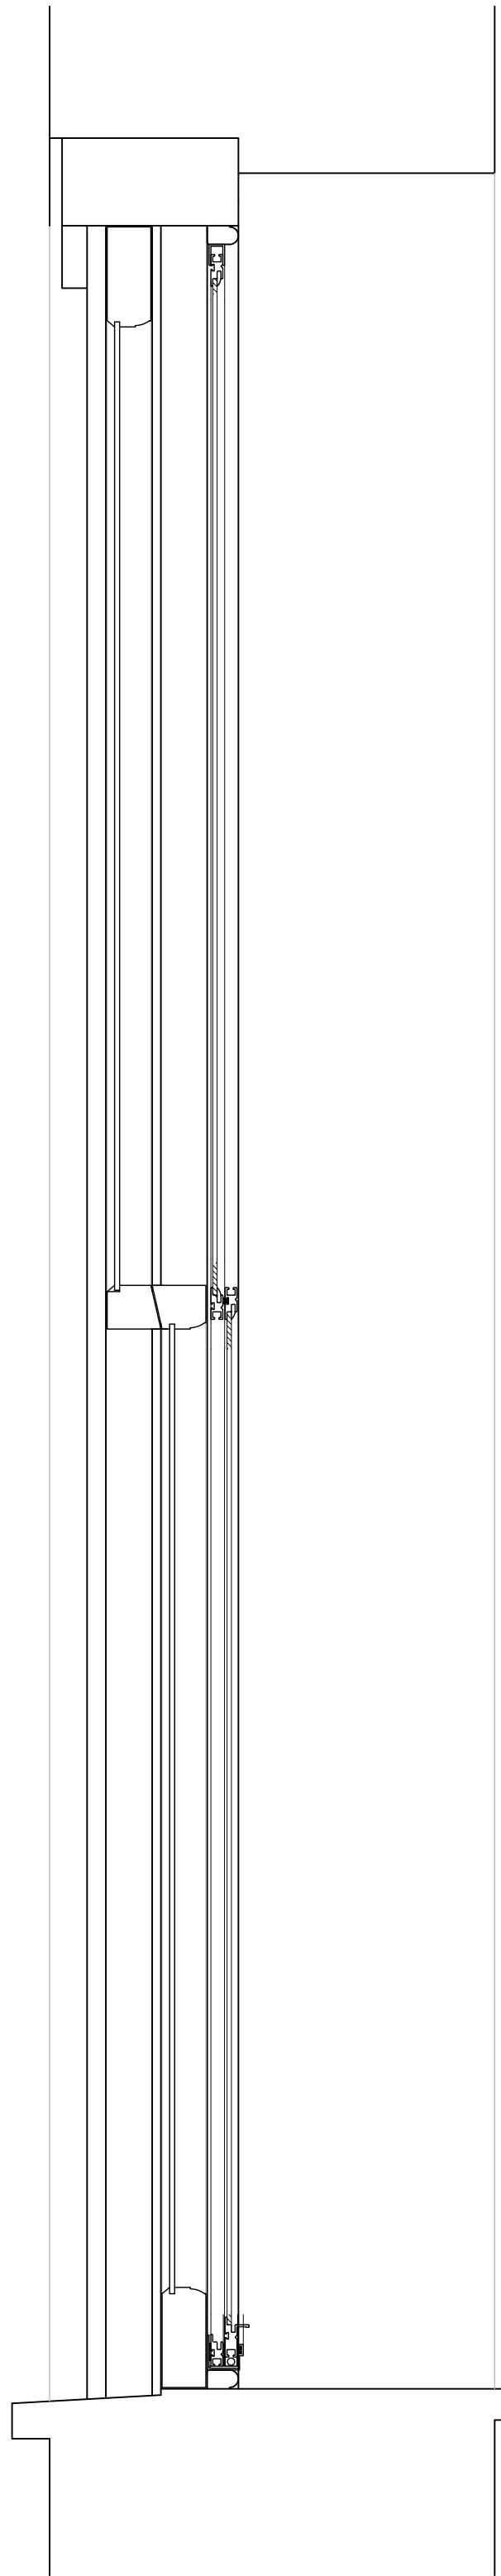


Sash window Section
scale 1:5


Window 2.5
Secondary glazing installation utilising Storm
Aluminium windows mounted within the staff bead.

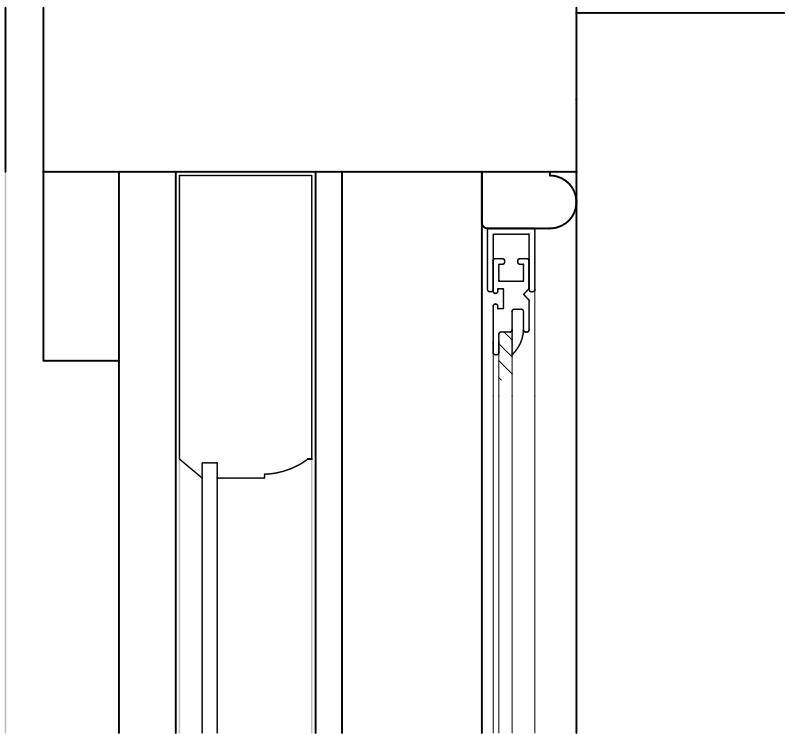

Sash window detail - Head
scale 1:2

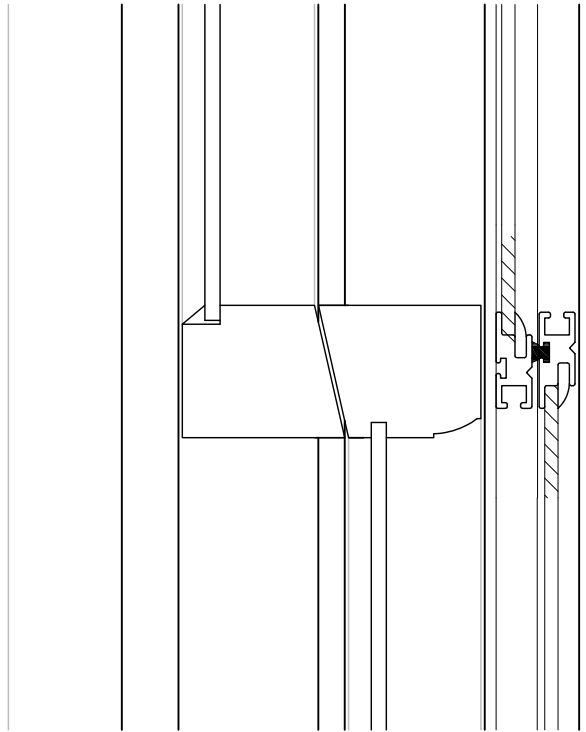

Sash window detail - meeting rail
scale 1:2

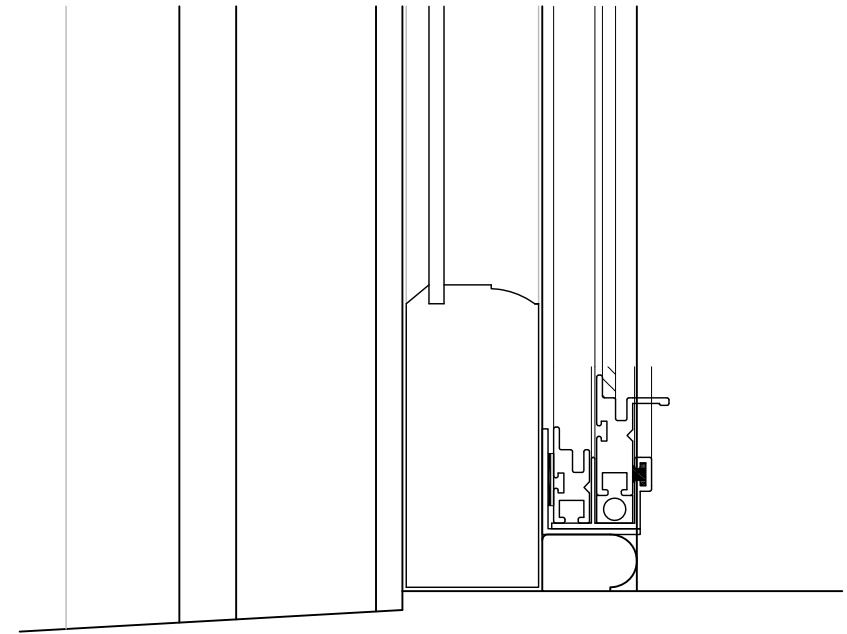

Sash window detail - sill
scale 1:2

Disclaimer

This drawing should not be scaled.

The contractor is to check all dimensions on site and inform the contract administrator/project manager of any discrepancies.

All work is to comply in every aspect with the Building Regulations, Codes of Practice and British Standards.

This drawing is to be read in conjunction with all other contract drawings and specifications.

This drawing is copyrighted and must not be reproduced in any format or disclosed to any third party without the written consent of Tuffin Ferraby Taylor LLP.

rev

date

details

by

Disclaimer


This drawing should not be scaled.

The contractor is to check all dimensions on site and inform the contract administrator/project manager of any discrepancies.


All work is to comply in every aspect with the Building Regulations, Codes of Practice and British Standards.

This drawing is to be read in conjunction with all other contract drawings and specifications.



This drawing is copyrighted and must not be reproduced in any format or disclosed to any third party without the written consent of Tuffin Ferraby Taylor LLP.

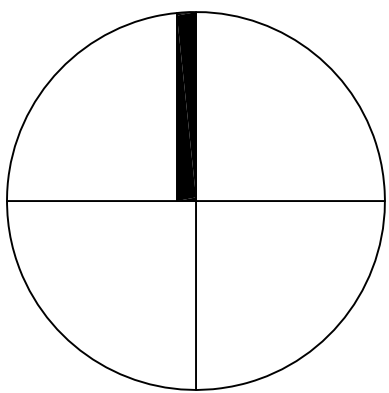



rev date details by

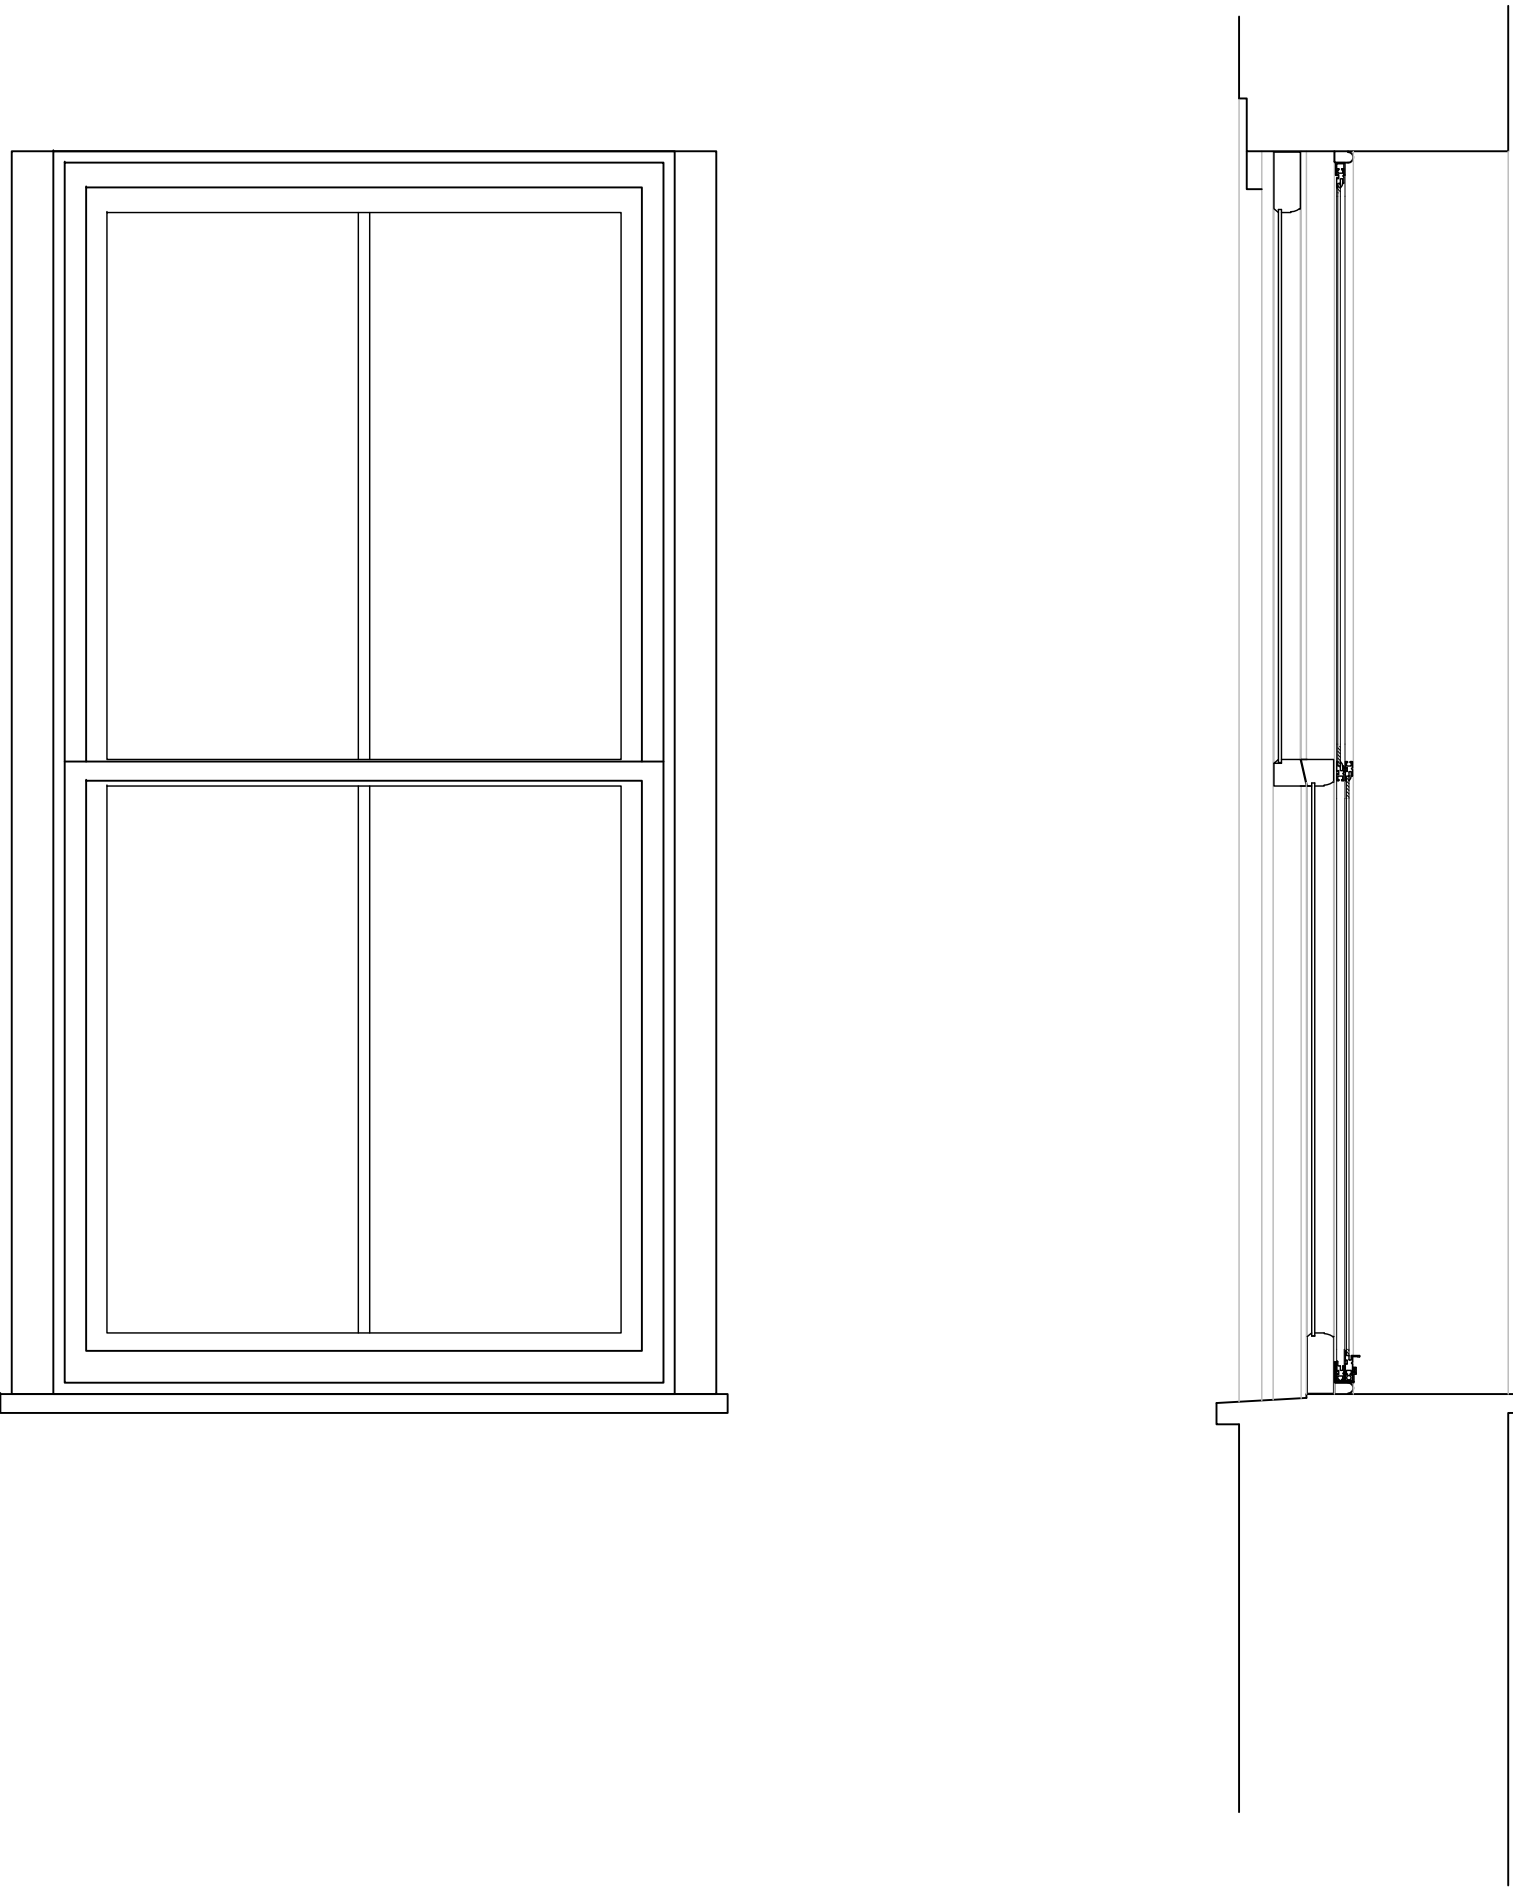


Window 2.5
Second Floor Lightwell elevation stair landing window

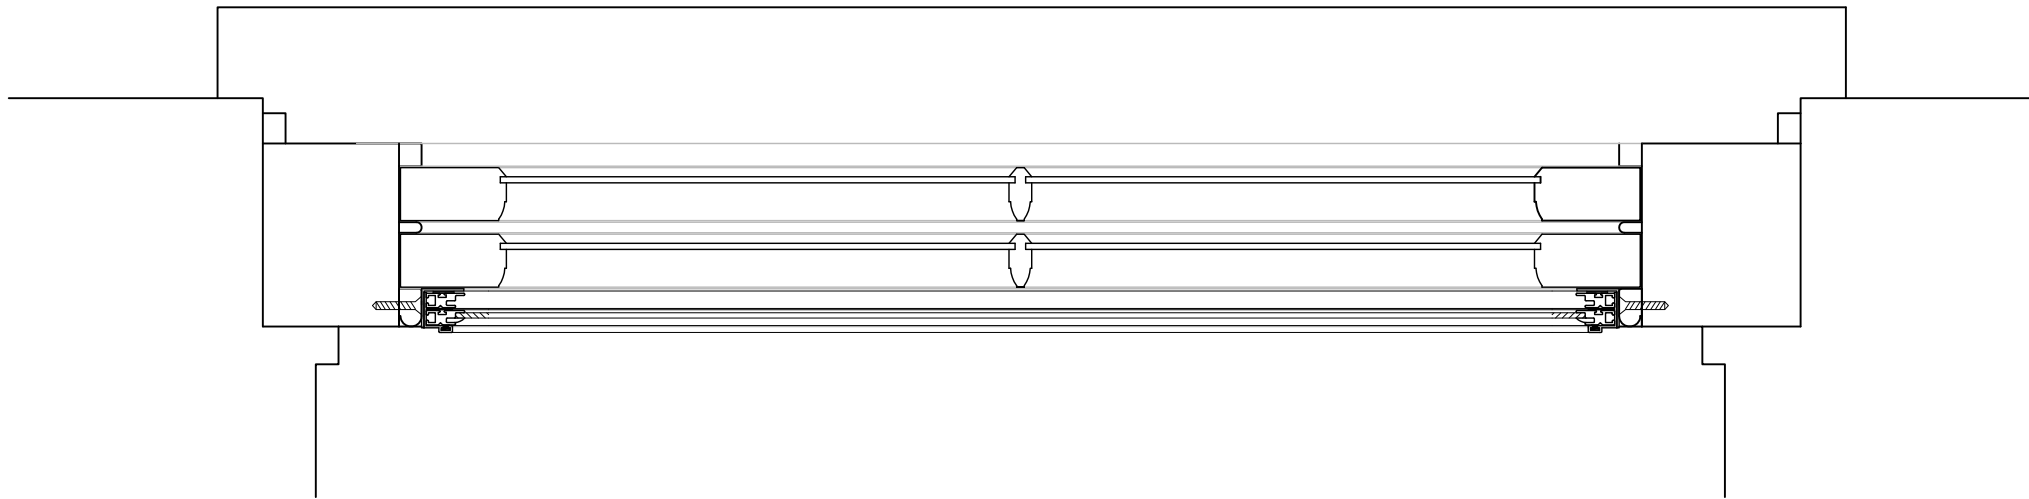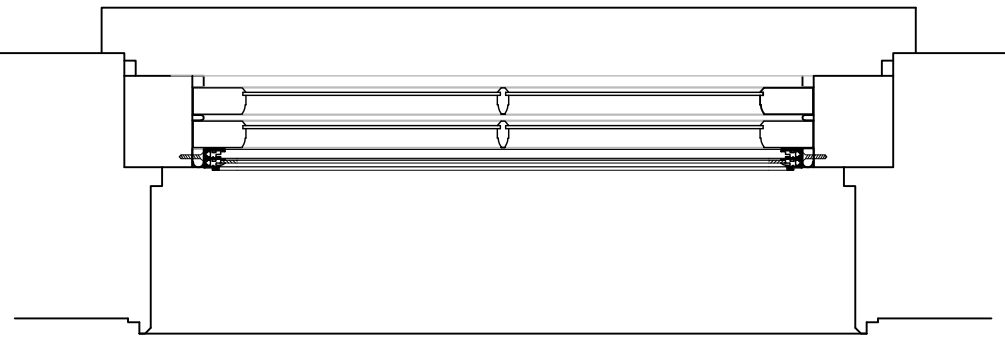

Sash window Plan
scale 1:5

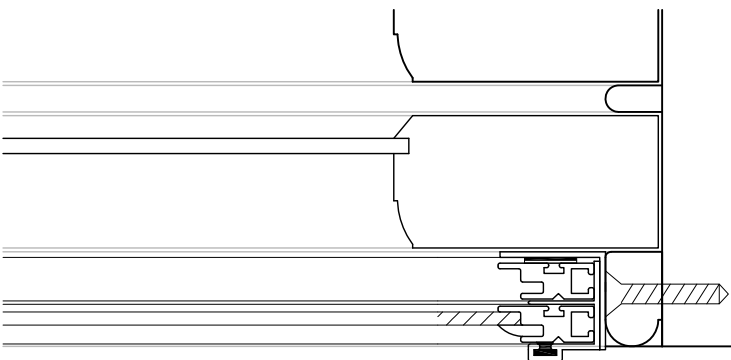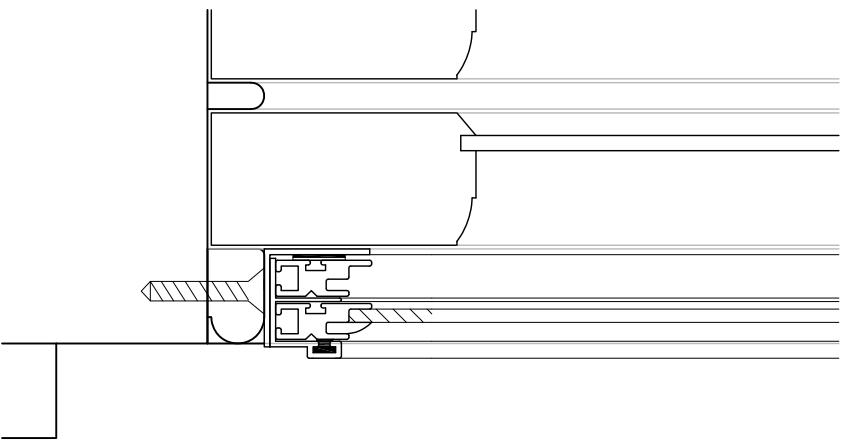


Sash window detail
scale 1:2

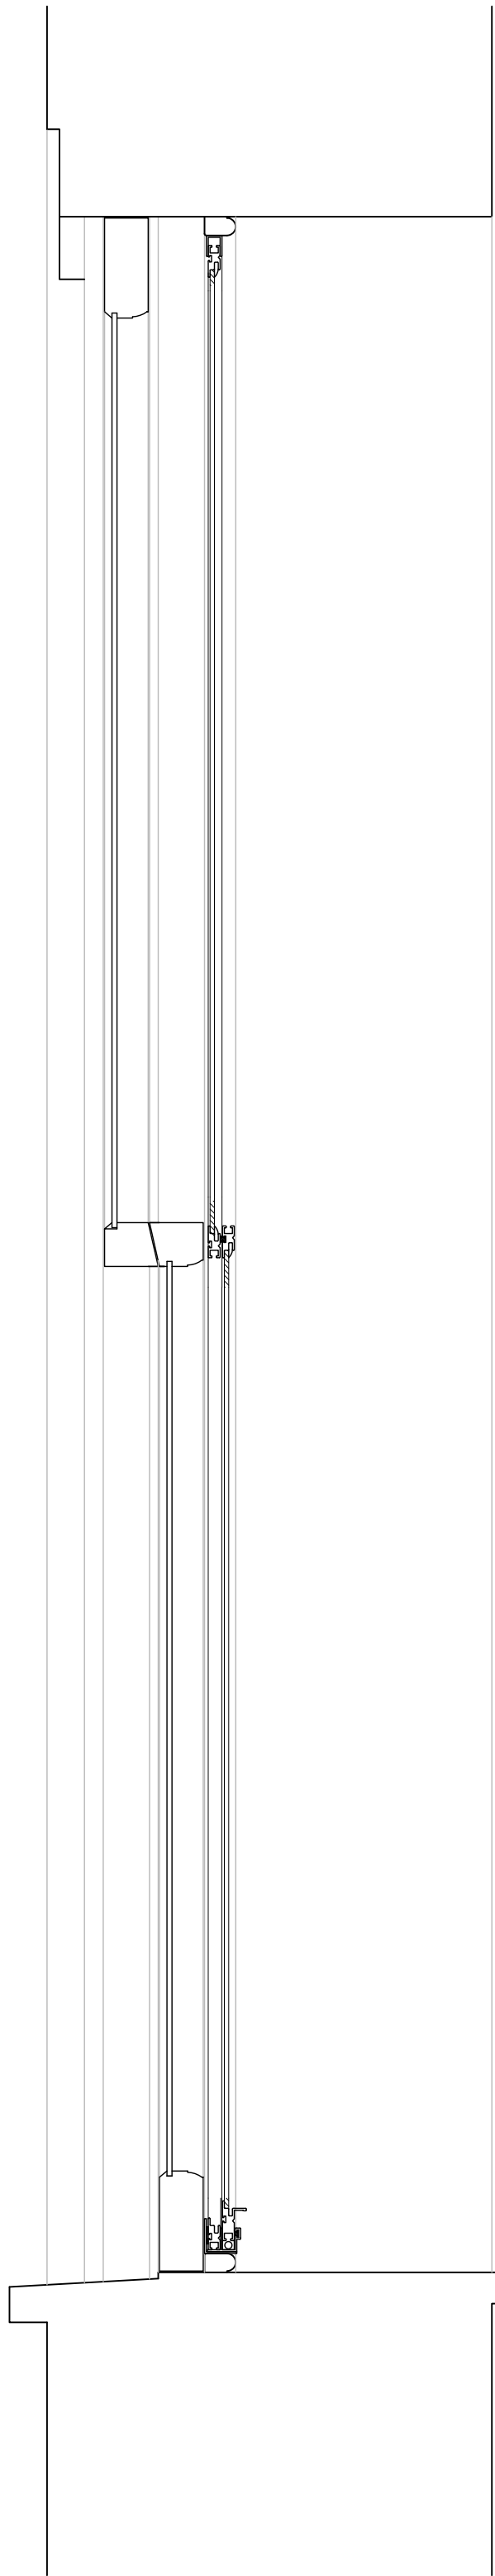


Sash window Section
scale 1:5


Window 2.6
Secondary glazing installation utilising Storm
Aluminium windows mounted within the staff bead.

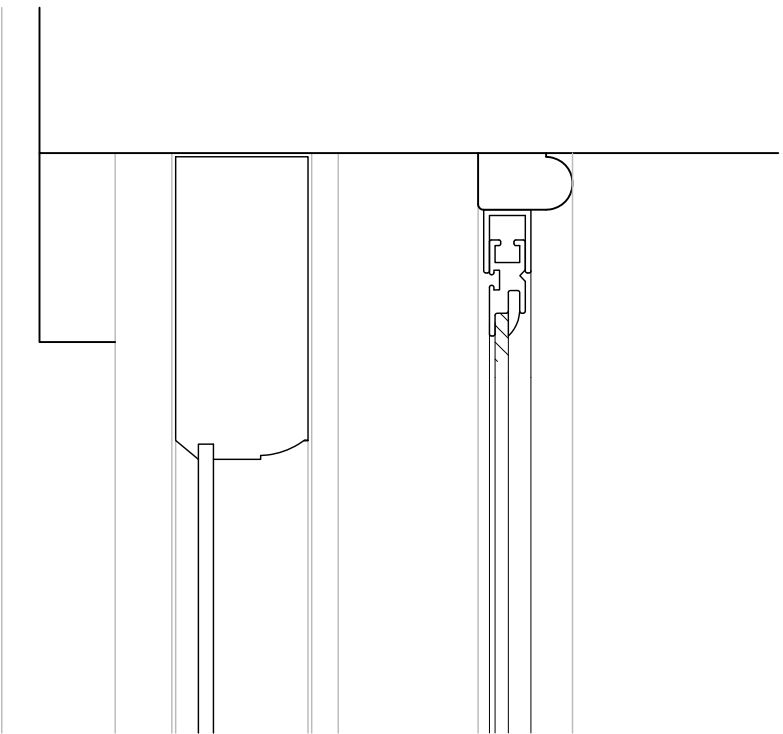

Sash window detail - Head
scale 1:2

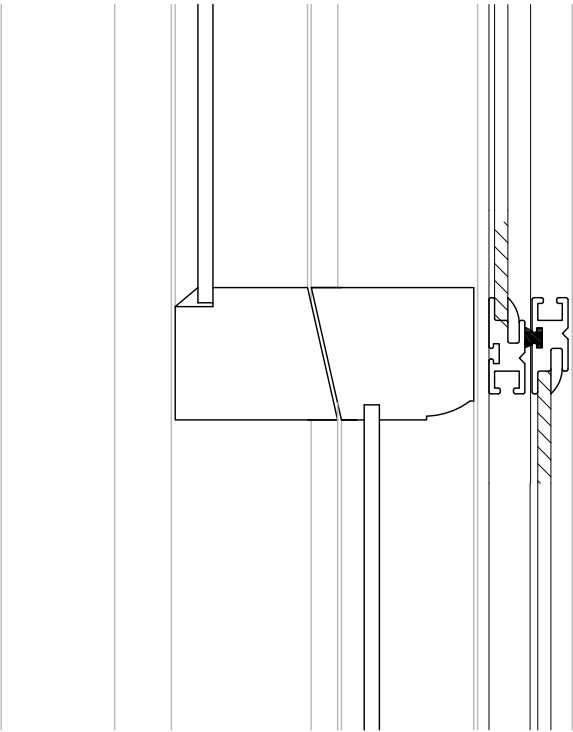

Sash window detail - meeting rail
scale 1:2

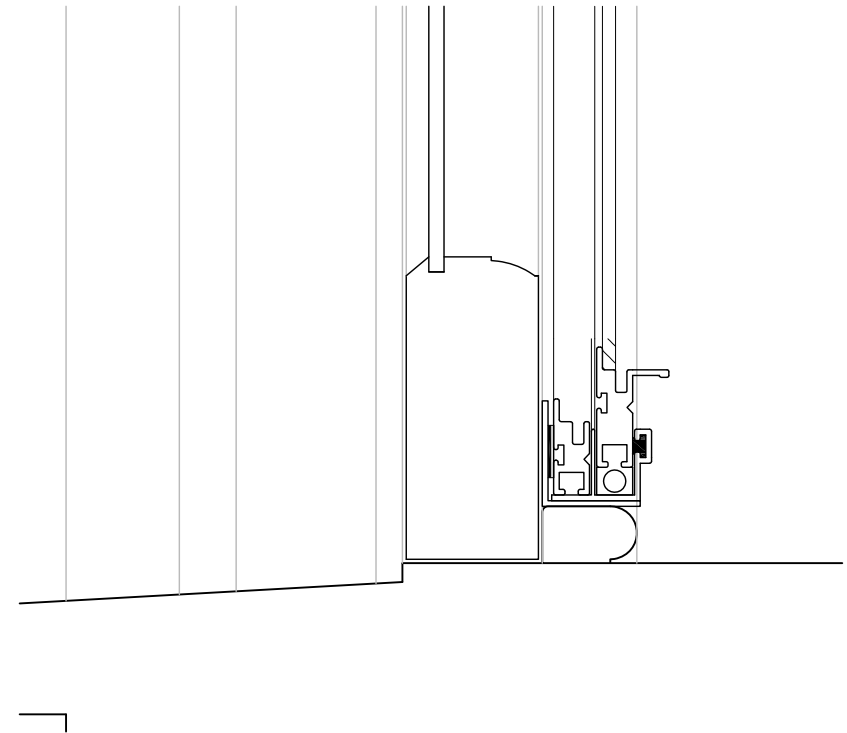

Sash window detail - sill
scale 1:2

Disclaimer


This drawing should not be scaled.

The contractor is to check all dimensions on site and inform the contract administrator/project manager of any discrepancies.




All work is to comply in every aspect with the Building Regulations, Codes of Practice and British Standards.

This drawing is to be read in conjunction with all other contract drawings and specifications.


This drawing is copyrighted and must not be reproduced in any format or disclosed to any third party without the written consent of Tuffin Ferraby Taylor LLP.

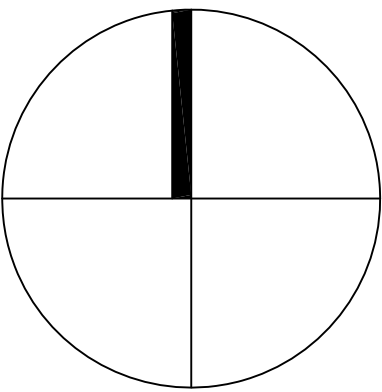


rev date details by

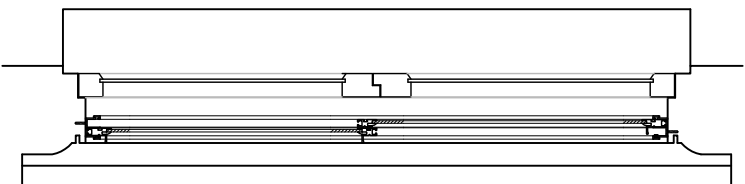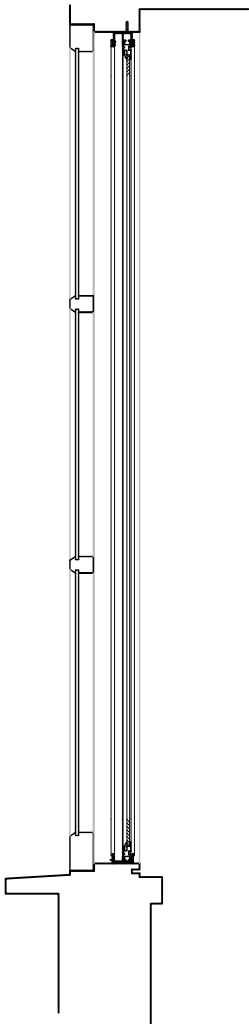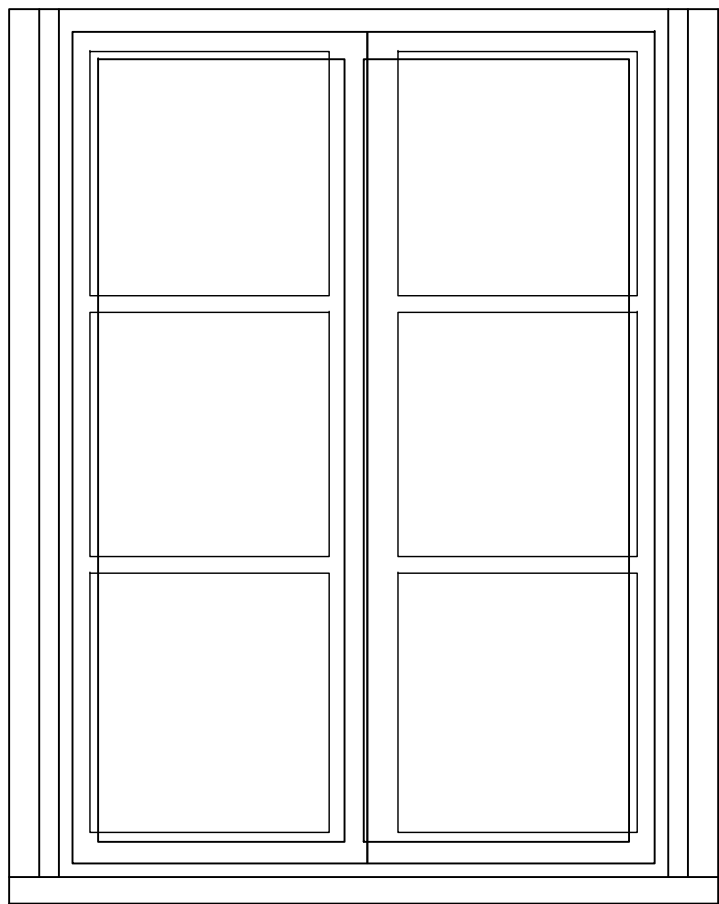


Window 3.1
Third Floor Front elevation dormer left hand window

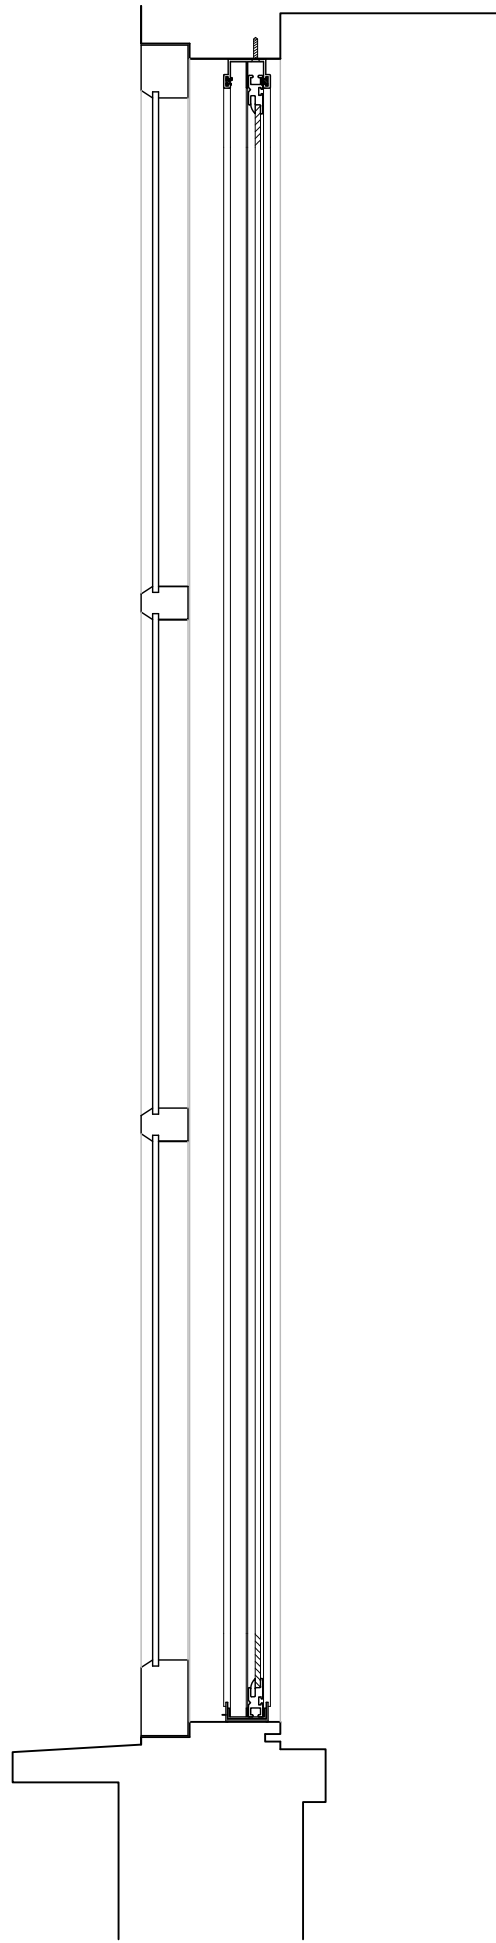


Casement window Section
scale 1:5

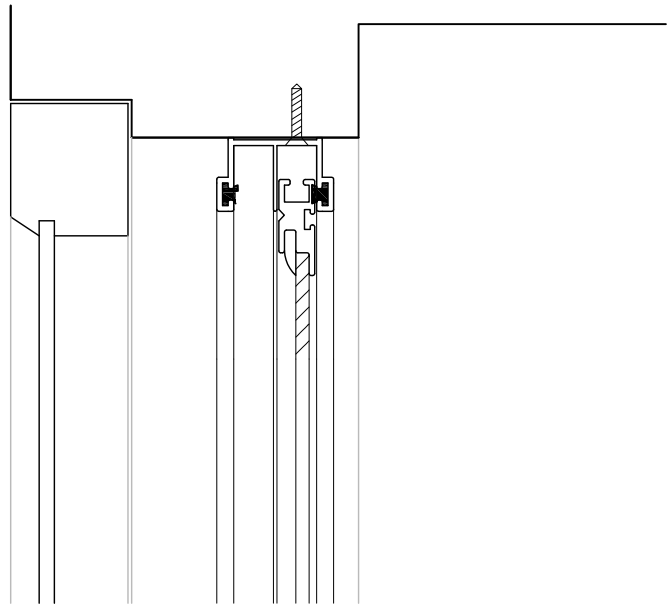

Casement window detail - Head
scale 1:2



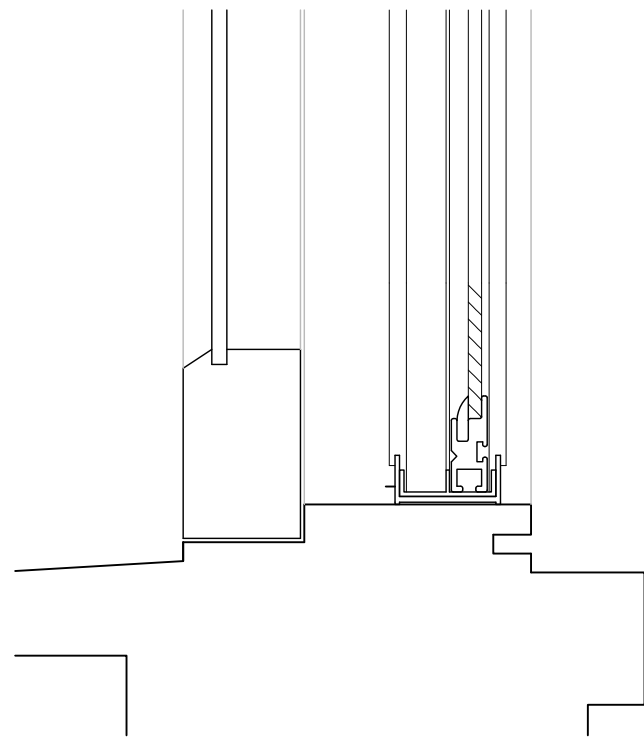


Casement window detail - sill
scale 1:2

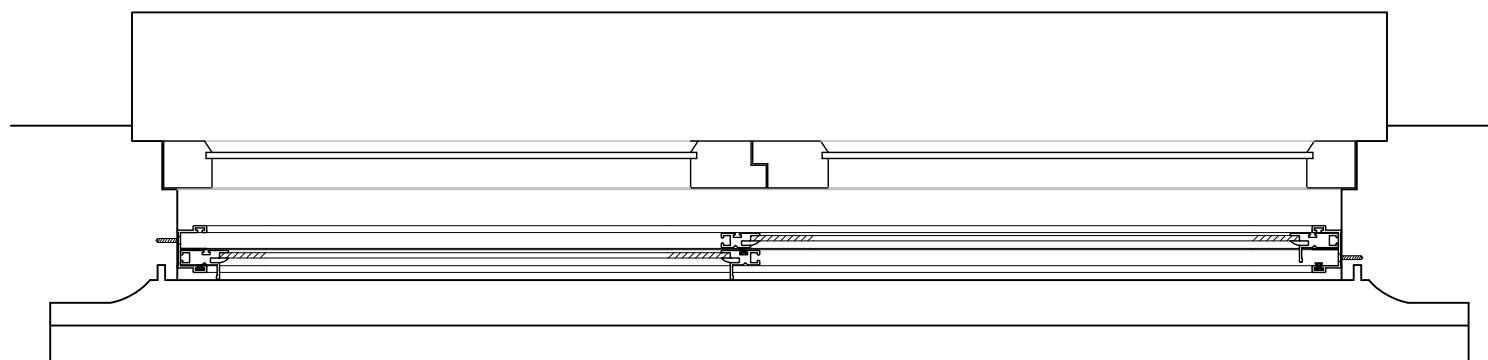

Casement window Plan
scale 1:5

Window 3.1
Secondary glazing installation utilising Storm
Aluminium windows mounted within casement
window frame.

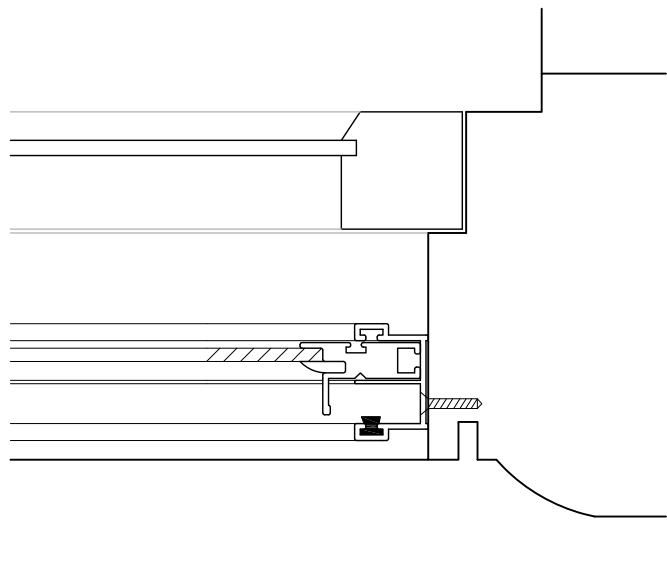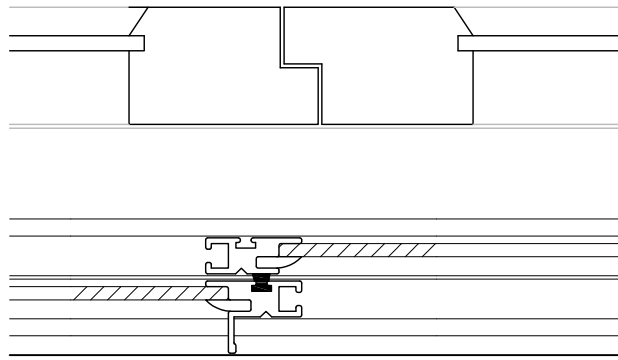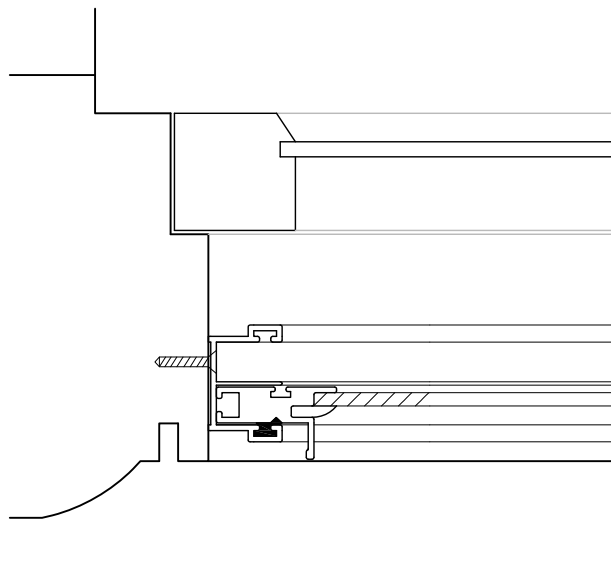

Casement window detail
scale 1:2

CLIENT United Grand Lodge of England
PROJECT 34 Great Queen Street, London W2
DRAWING Secondary Glazing Installation

DRAWN SF
SCALE @ A1 Various
DATE Nov'12



Tuffin Ferraby Taylor LLP

PROJECT No. 23037-34
DRAWING No. WS3.1
REV

Disclaimer


This drawing should not be scaled.

The contractor is to check all dimensions on site and inform the contract administrator/project manager of any discrepancies.




All work is to comply in every aspect with the Building Regulations, Codes of Practice and British Standards.

This drawing is to be read in conjunction with all other contract drawings and specifications.


This drawing is copyrighted and must not be reproduced in any format or disclosed to any third party without the written consent of Tuffin Ferraby Taylor LLP.

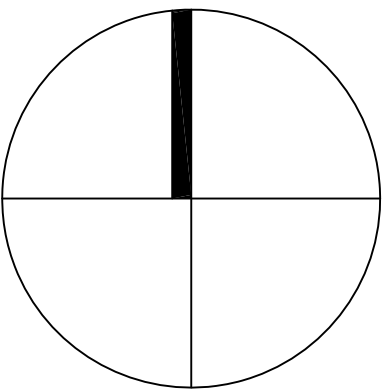


rev date details by

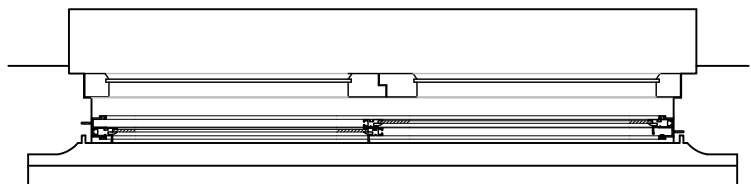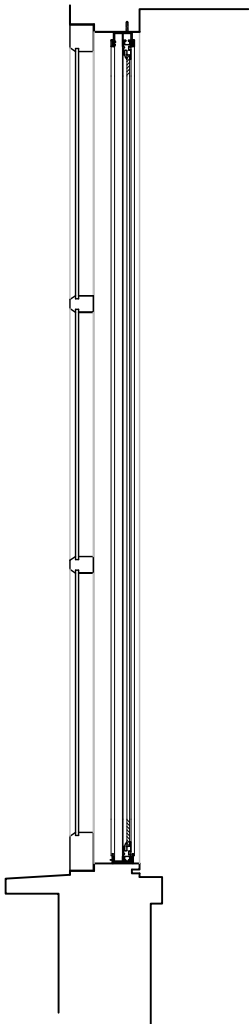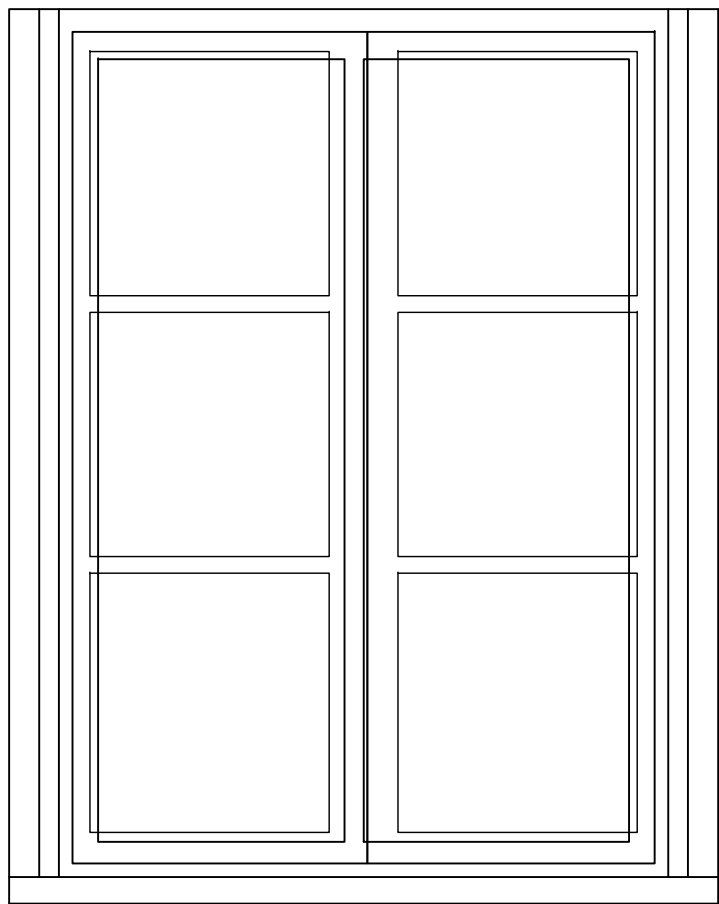


Window 3.2
Third Floor Front elevation dormer right hand window

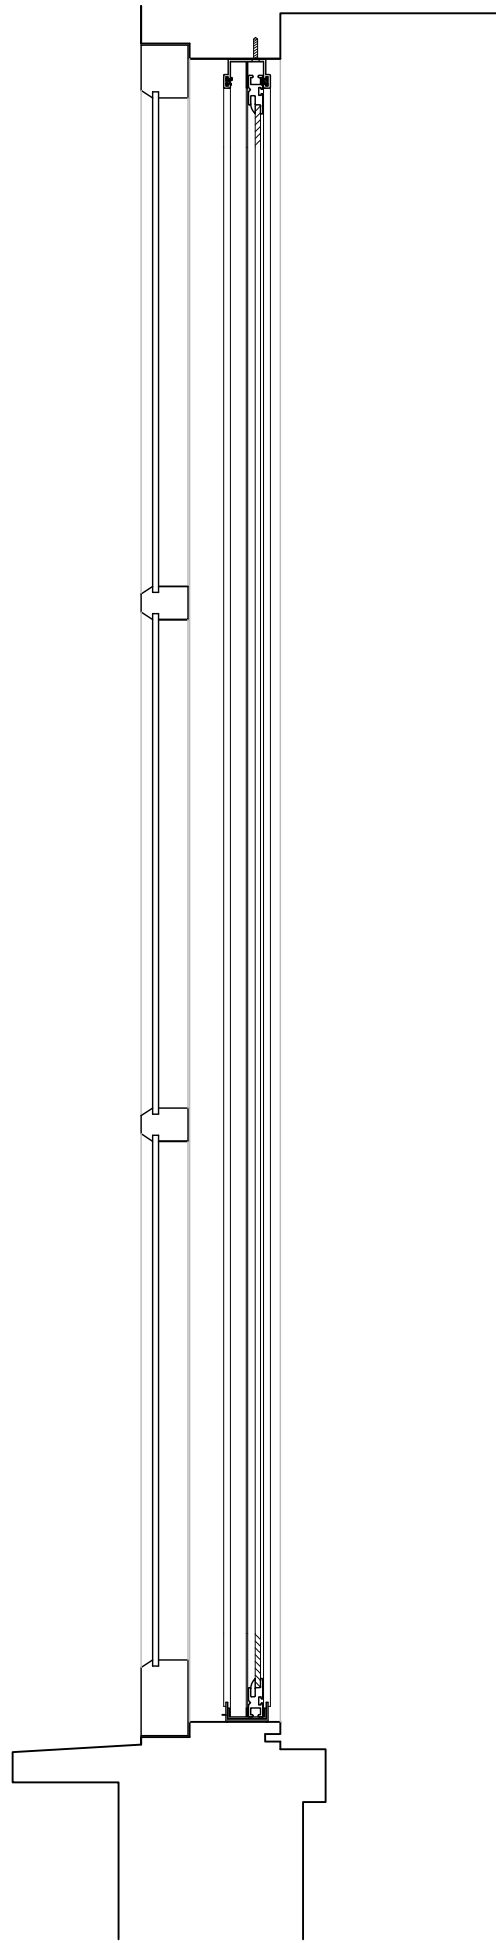


Casement window Section
scale 1:5

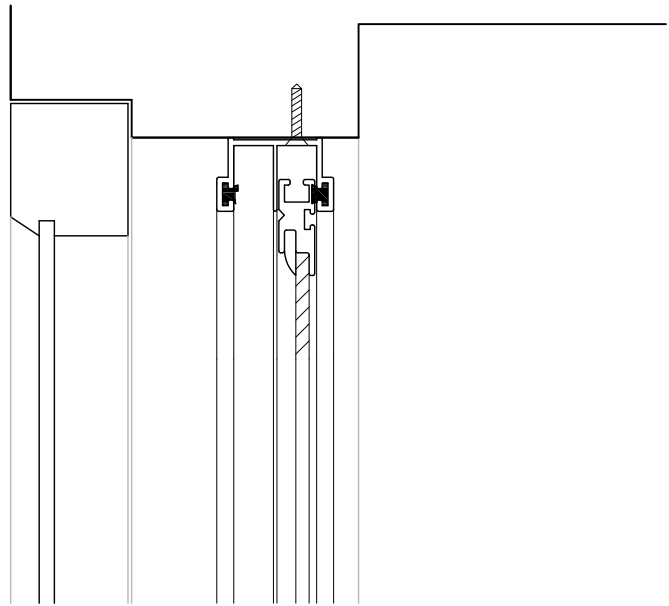

Casement window detail - Head
scale 1:2



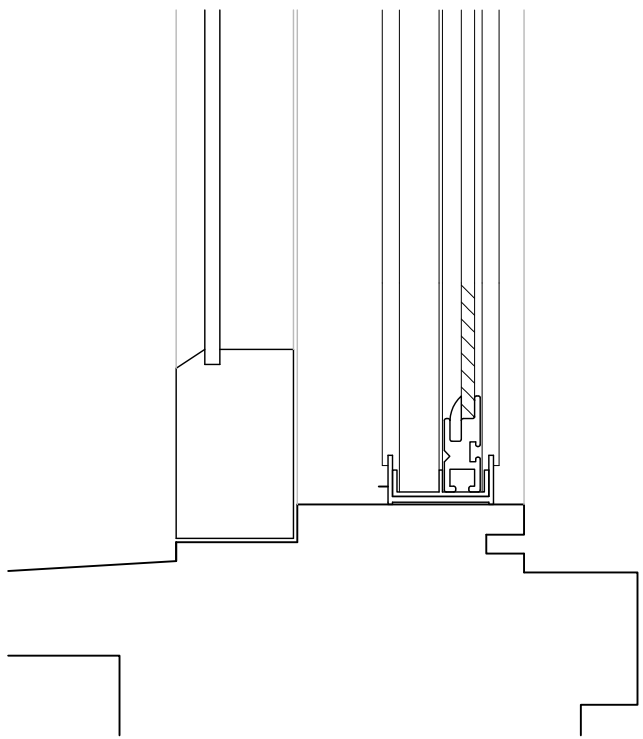


Casement window detail - sill
scale 1:2

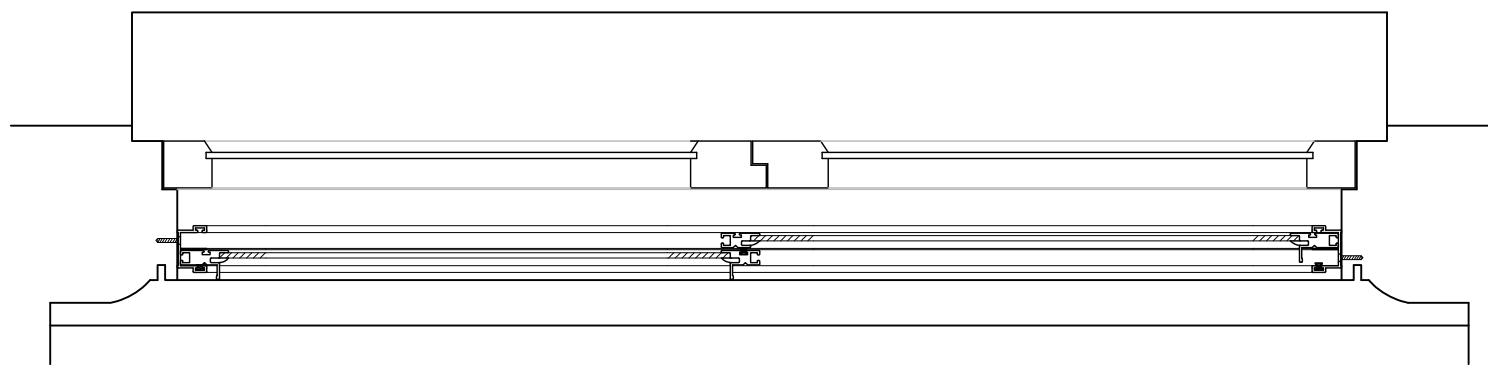

Casement window Plan
scale 1:5

Window 3.2
Secondary glazing installation utilising Storm
Aluminium windows mounted within casement
window frame.

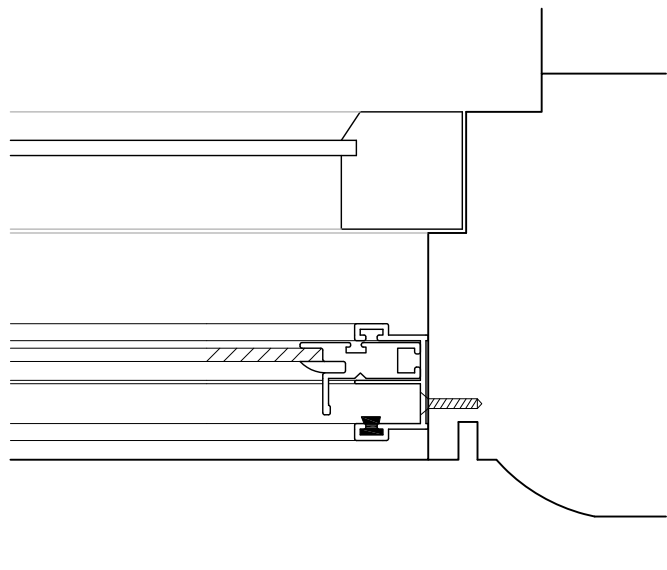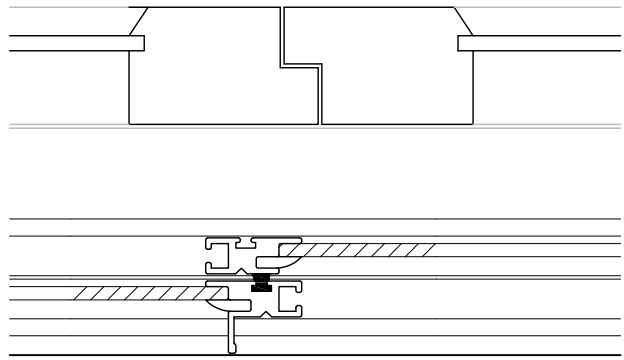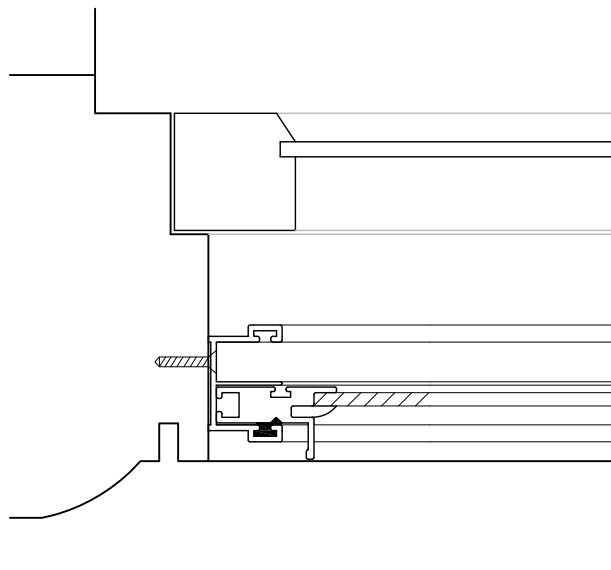

Casement window detail
scale 1:2

CLIENT United Grand Lodge of England
PROJECT 34 Great Queen Street, London W2
DRAWING Secondary Glazing Installation

DRAWN SF
SCALE @ A1 Various
DATE Nov'12



Tuffin Ferraby Taylor LLP

PROJECT No. 23037-34
DRAWING No. WS3.2
REV

Disclaimer


This drawing should not be scaled.

The contractor is to check all dimensions on site and inform the contract administrator/project manager of any discrepancies.




All work is to comply in every aspect with the Building Regulations, Codes of Practice and British Standards.

This drawing is to be read in conjunction with all other contract drawings and specifications.


This drawing is copyrighted and must not be reproduced in any format or disclosed to any third party without the written consent of Tuffin Ferraby Taylor LLP.

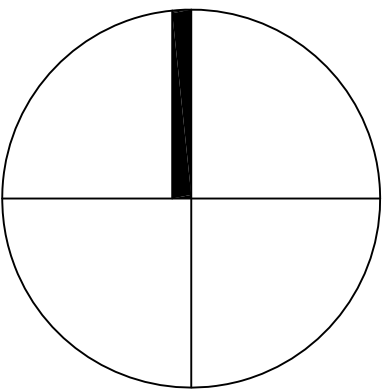


rev date details by

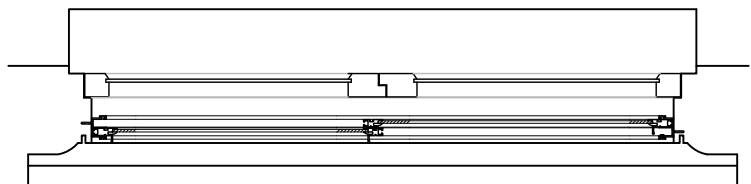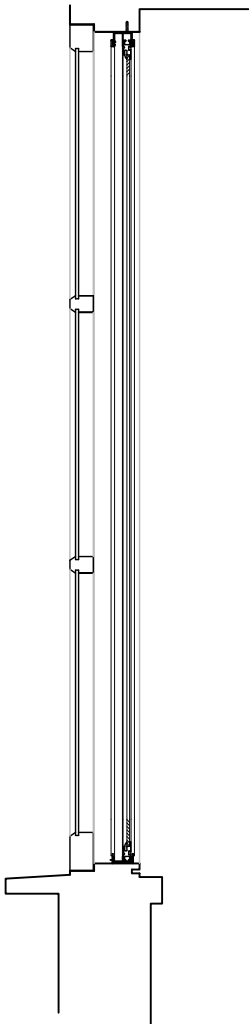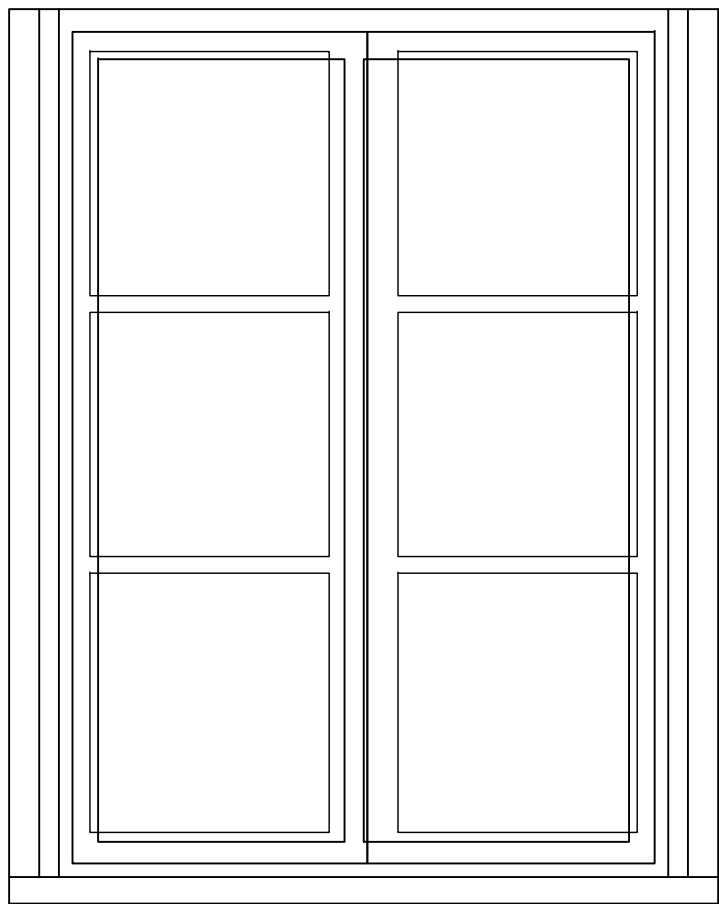


Window 3.3
Third Floor Front elevation dormer rear window

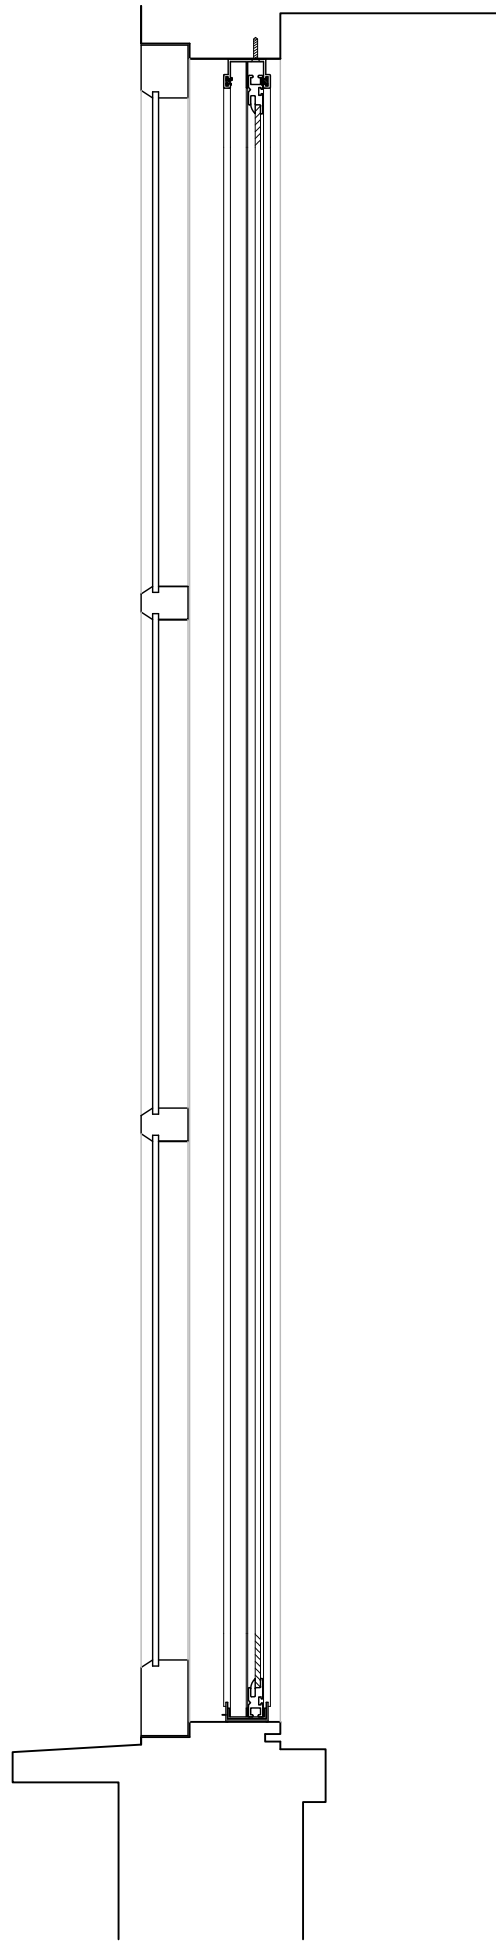


Casement window Section
scale 1:5

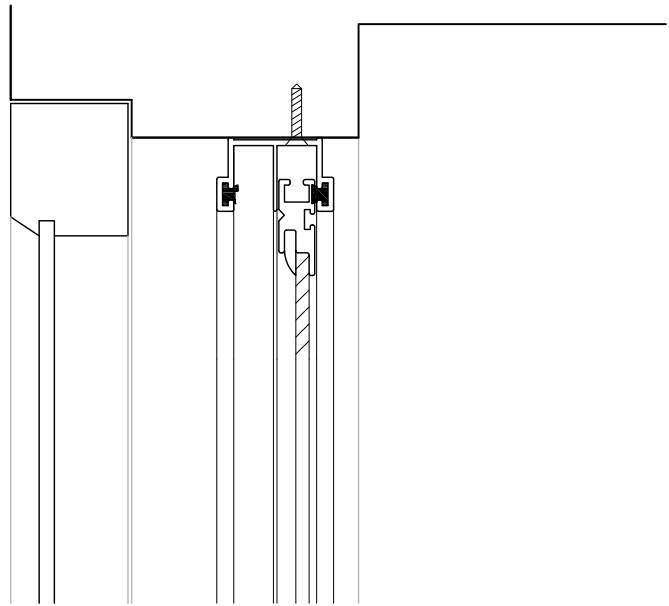

Casement window detail - Head
scale 1:2



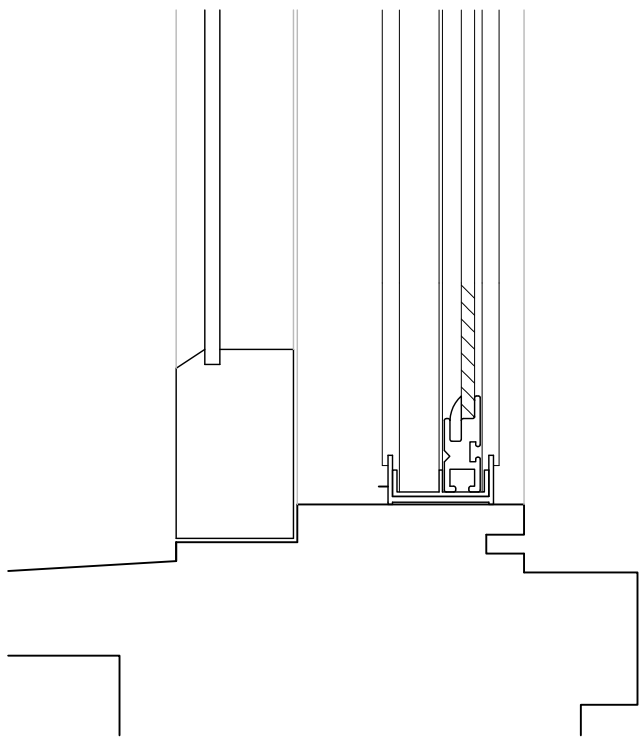


Casement window detail - sill
scale 1:2

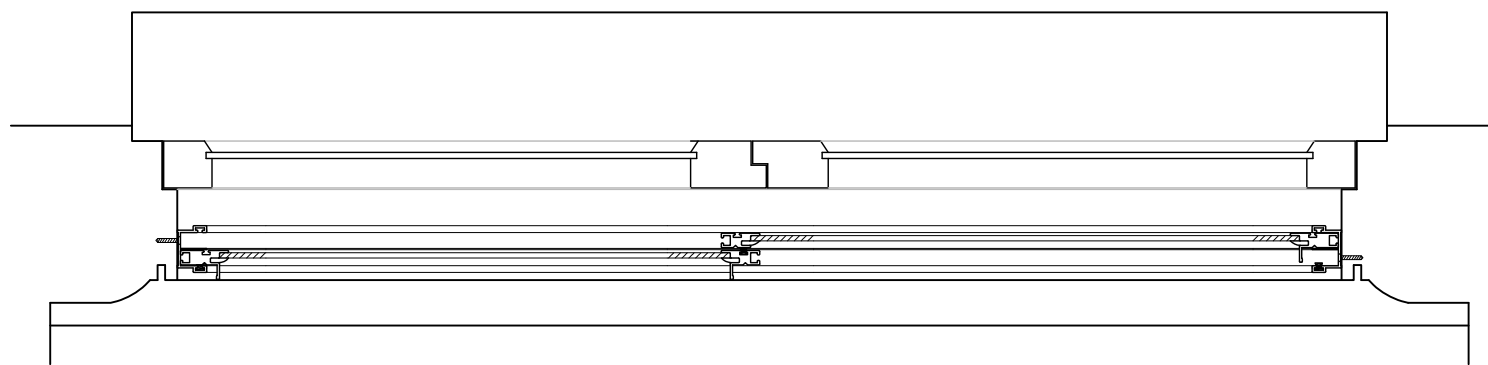

Casement window Plan
scale 1:5

Window 3.3
Secondary glazing installation utilising Storm
Aluminium windows mounted within casement
window frame.

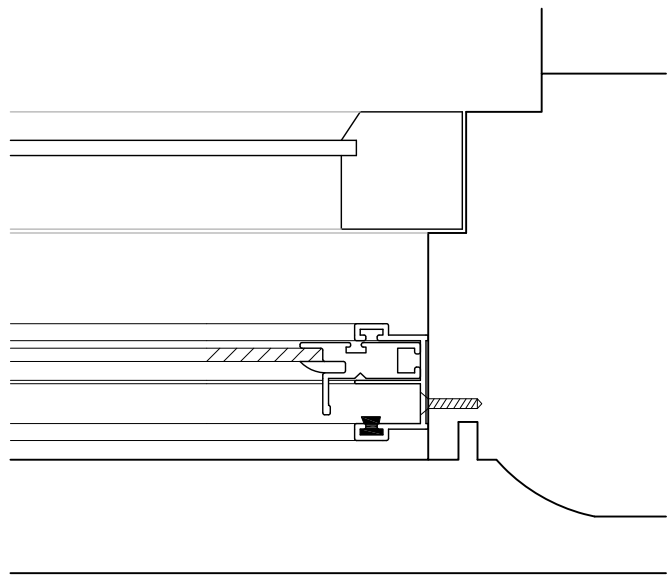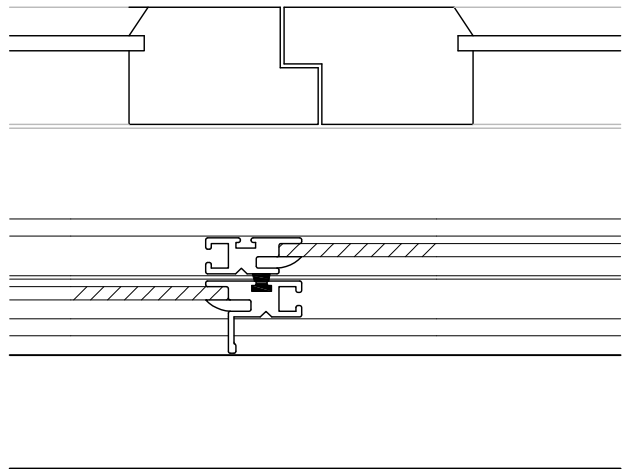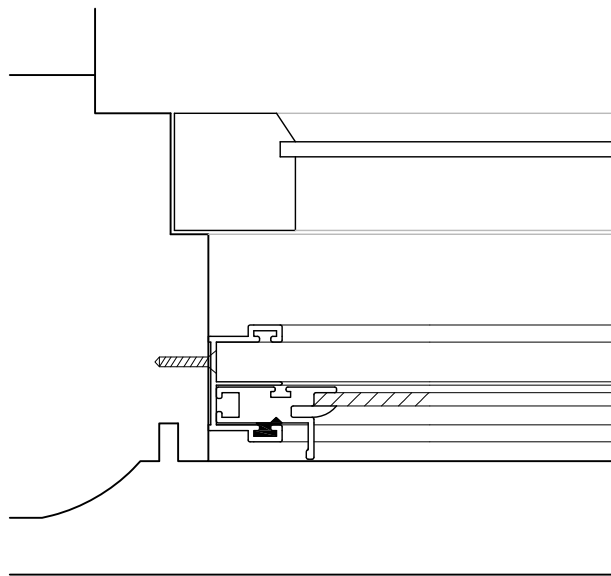

Casement window detail
scale 1:2

CLIENT United Grand Lodge of England
PROJECT 34 Great Queen Street, London W2
DRAWING Secondary Glazing Installation

DRAWN SF
SCALE @ A1 Various
DATE Nov'12



Tuffin Ferraby Taylor LLP

PROJECT No. 23037-34
DRAWING No. WS3.1
REV