

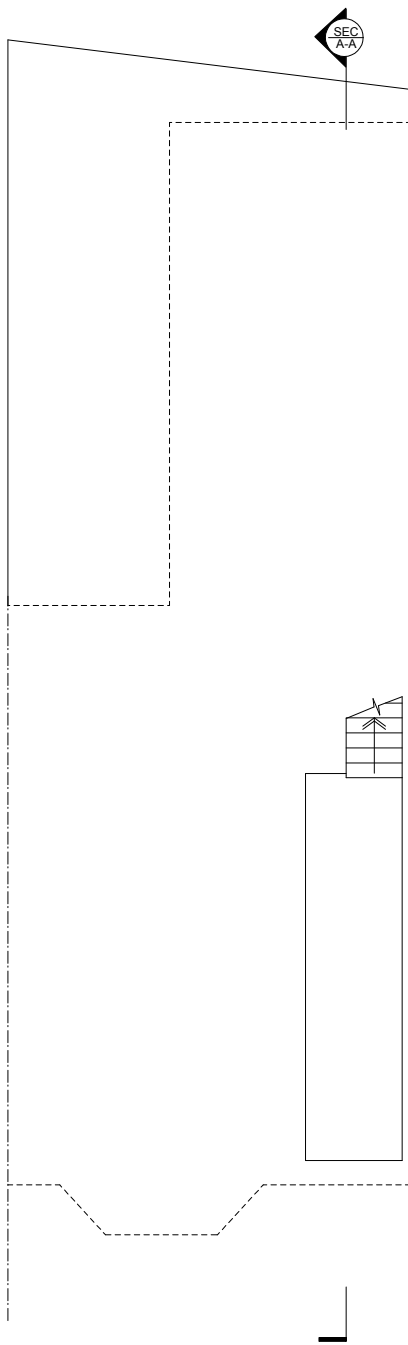



16 January 2012

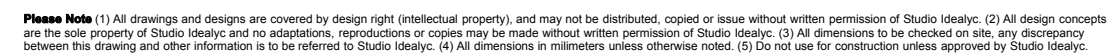


WORK IN PROGRESS TO BE APPROVED BY CLIENT	
<b>Project Address</b>  96 Kingsgate Road London NW6 2JG	<div>             studio              idealyc           </div> <div>             architecture              design              interiors           </div>
<b>Client</b>  Ms Valentina Simone	
<b>Date</b>  30.01.12	
<b>Job</b>  No. 341 Residential	
<b>Scale</b>  1/1250-A3 <div>  </div>	
<b>Additional Notes</b>	
<div>             +44(0)207 7383972              +44(0)794 4620323              info@idealyc.com              42 Redchurch St              London E2 7DP           </div>	




1 Plan: Basement Floor Plan : Existing  
Scale: 1:100 @ A3

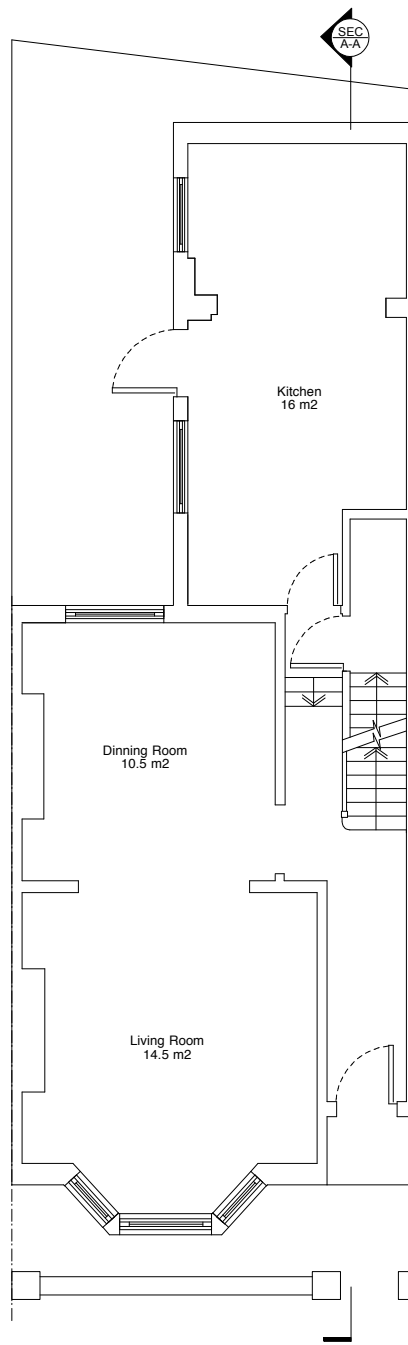


2 Plan: Ground Floor Plan : Existing  
Scale: 1:100 @ A3

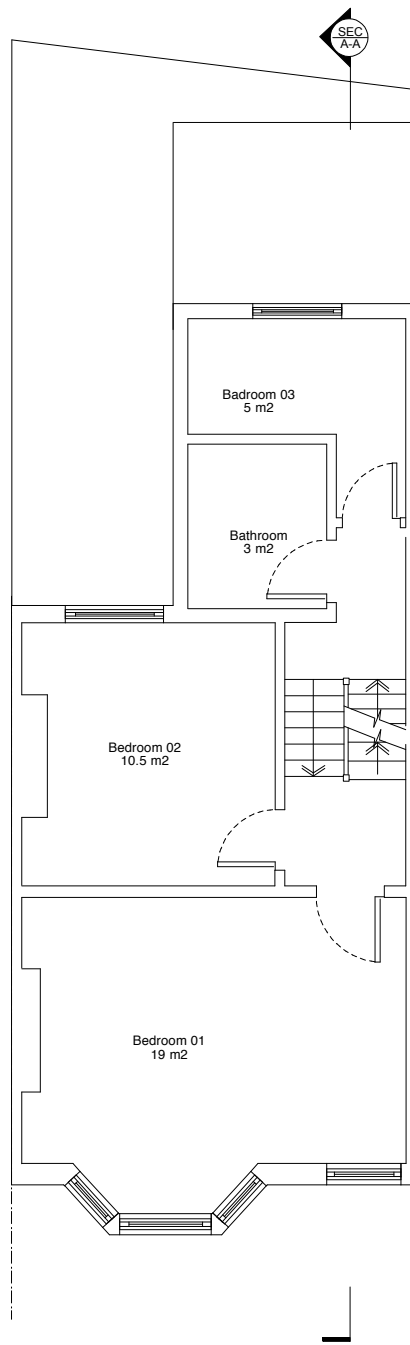


3 Plan: First Floor Plan : Existing  
Scale: 1:100 @ A3

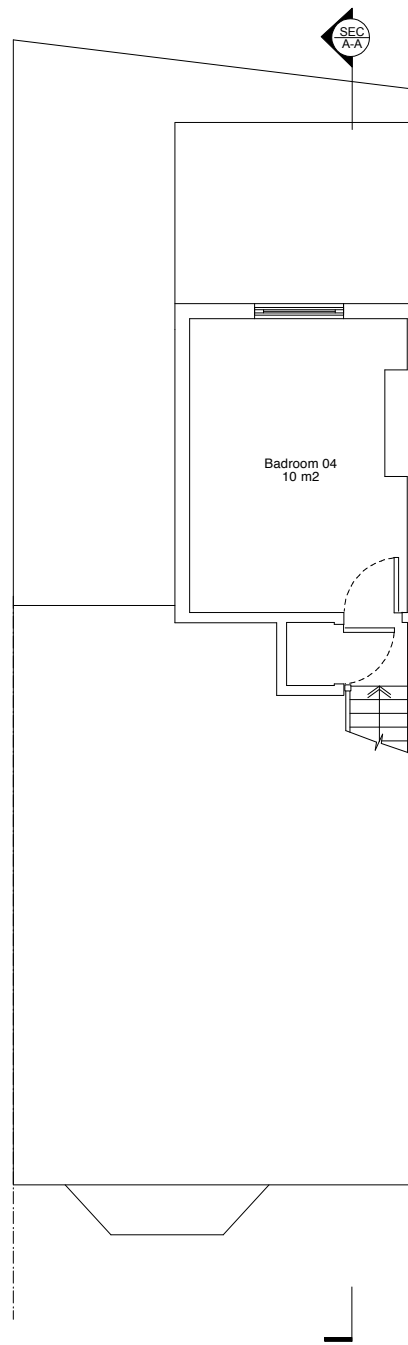

4 Plan: Second Floor Plan : Existing  
Scale: 1:100 @ A3

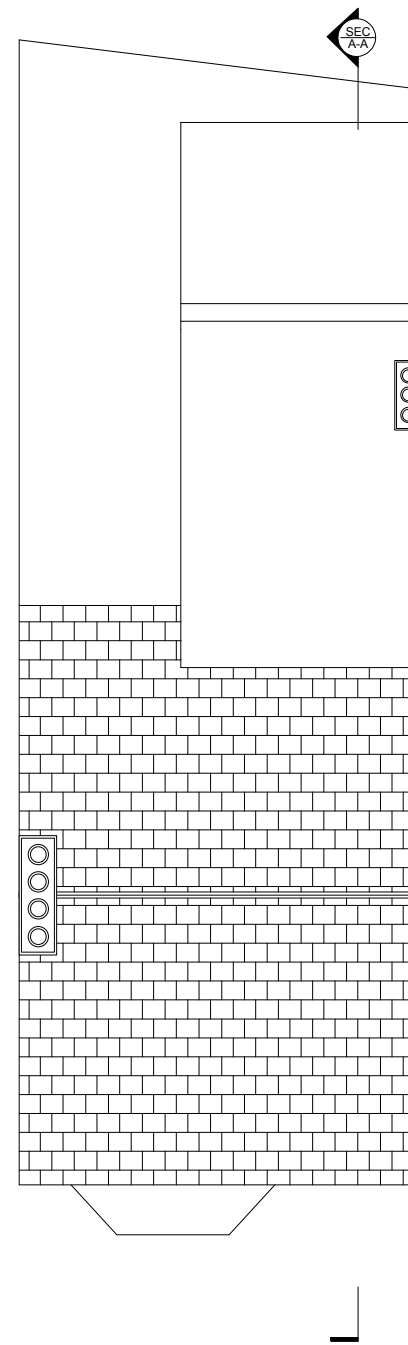

5 Plan: Roof Plan : Existing  
Scale: 1:100 @ A3

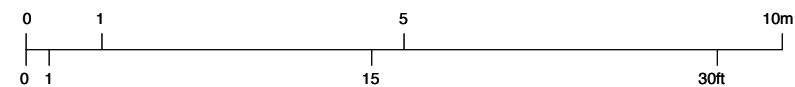


**Please Note** (1) All drawings and designs are covered by design right (intellectual property), and may not be distributed, copied or issue without written permission of Studio Idealyc. (2) All design concepts are the sole property of Studio Idealyc and no adaptations, reproductions or copies may be made without written permission of Studio Idealyc. (3) All dimensions to be checked on site, any discrepancy between this drawing and other information is to be referred to Studio Idealyc. (4) All dimensions in millimeters unless otherwise noted. (5) Do not use for construction unless approved by Studio Idealyc.


WORK IN PROGRESS TO BE APPROVED BY CLIENT	
<b>Project Address</b> 96 Kingsgate Road London NW6 2JG	<b>studio idealyc</b> architecture design interiors
<b>Client</b> Ms Valentina Simone	
<b>Date</b> 30.01.12	
<b>Job</b> No. 341 Residential	
<b>Scale</b> 1/100-A3	
<b>Additional Notes</b>	<b>E</b> +44(0)207 7383972 +44(0)794 4620323 Info@idealyc.com 42 Redchurch St London E2 7DP




1  
101 Elevation: Front Elevation : Existing  
Scale: 1:100 @ A3

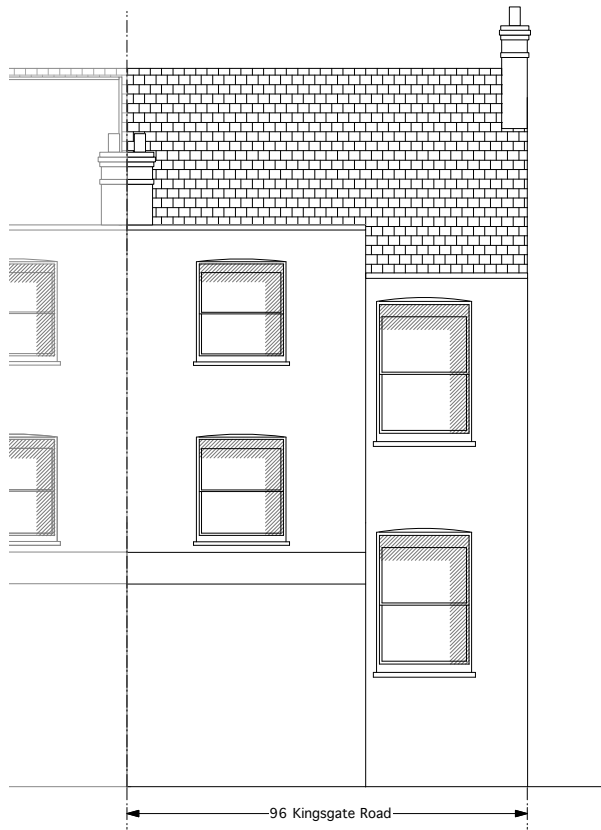

2  
101 Elevation: Rear Elevation : Existing  
Scale: 1:100 @ A3

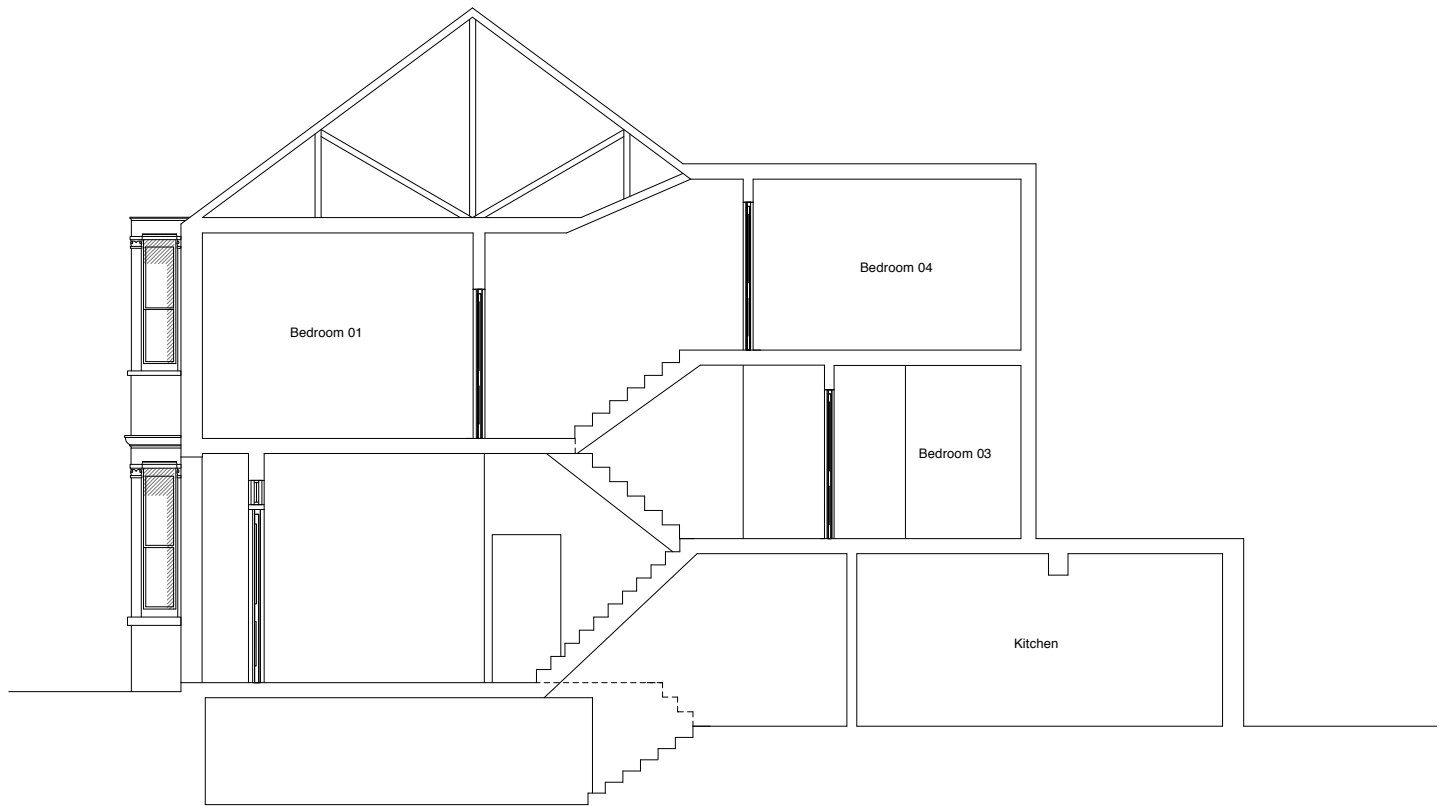


3  
101 Section A-A : Existing  
Scale: 1:100 @ A3

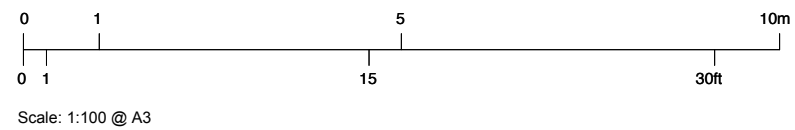

**Please Note** (1) All drawings and designs are covered by design right (intellectual property), and may not be distributed, copied or issue without written permission of Studio Idealyc. (2) All design concepts are the sole property of Studio Idealyc and no adaptations, reproductions or copies may be made without written permission of Studio Idealyc. (3) All dimensions to be checked on site, any discrepancy between this drawing and other information is to be referred to Studio Idealyc. (4) All dimensions in millimeters unless otherwise noted. (5) Do not use for construction unless approved by Studio Idealyc.

WORK IN PROGRESS TO BE APPROVED BY CLIENT	
<b>Project Address</b>  96 Kingsgate Road London NW6 2JG	<b>studio idealyc</b>  architecture design interiors
<b>Client</b>  Ms Valentina Simone	
<b>Date</b>  30.01.12	
<b>Job</b>  No. 341 Residential	
<b>Scale</b>  1/100-A3	
<b>Additional Notes</b>	<div><div><div>E</div></div><div><div>+44(0)207 7383972</div><div>+44(0)794 4620323</div><div>Info@idealyc.com</div><div>42 Redchurch St</div><div>London E2 7DP</div></div></div>

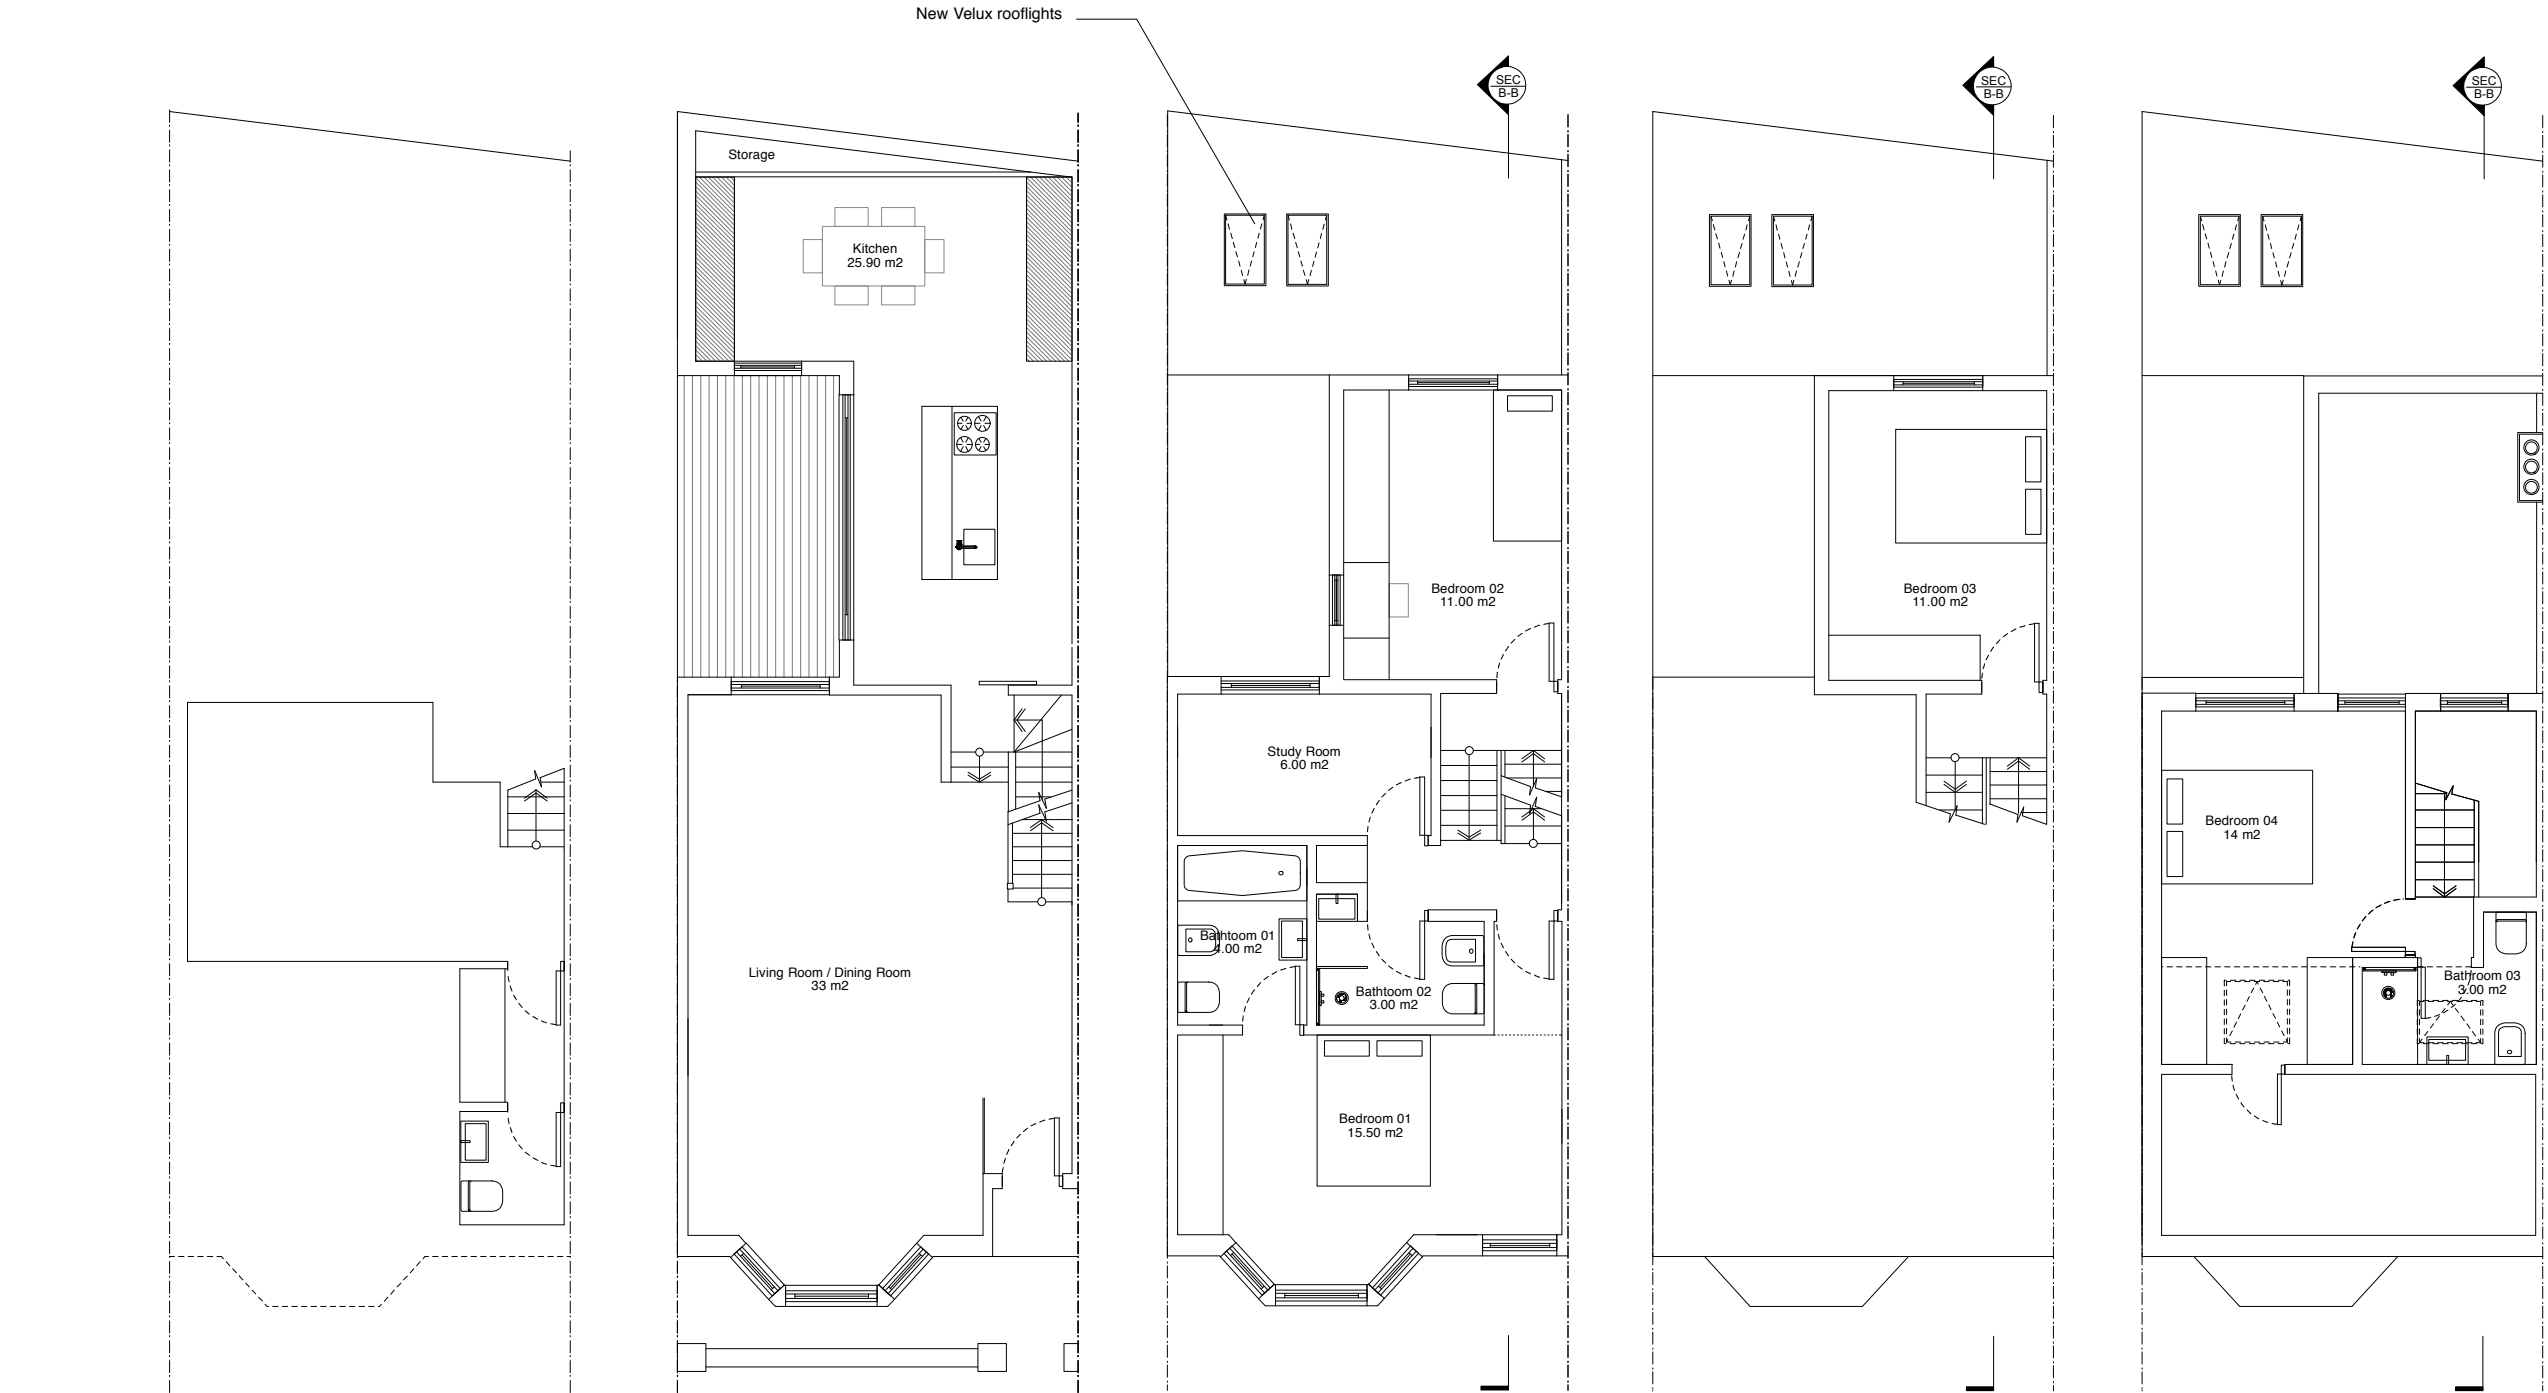

1  
102 Plan: Basement Floor Plan : Proposed  
Scale: 1:100 @ A3


2  
102 Plan: Ground Floor Plan : Proposed  
Scale: 1:100 @ A3

3  
102 Plan: First Floor Plan : Proposed  
Scale: 1:100 @ A3

4  
102 Plan: Upper First Floor Plan : Proposed  
Scale: 1:100 @ A3




5  
102 Plan: Loft Plan : Proposed  
Scale: 1:100 @ A3

Proposed with basement  
Scale: 1:100 @ A3

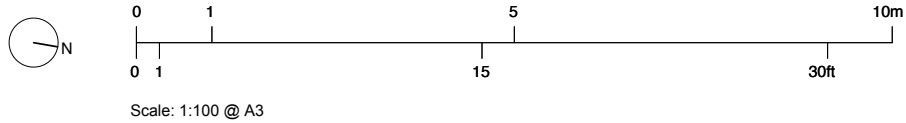

**Please Note** (1) All drawings and designs are covered by design right (intellectual property), and may not be distributed, copied or issue without written permission of Studio Idealyc. (2) All design concepts are the sole property of Studio Idealyc and no adaptations, reproductions or copies may be made without written permission of Studio Idealyc. (3) All dimensions to be checked on site, any discrepancy between this drawing and other information is to be referred to Studio Idealyc. (4) All dimensions in millimeters unless otherwise noted. (5) Do not use for construction unless approved by Studio Idealyc.

WORK IN PROGRESS TO BE APPROVED BY CLIENT	
<b>Project Address</b> 96 Kingsgate Road London NW6 2JG	<b>studio idealyc</b> architecture design interiors
<b>Client</b> Ms Valentina Simone	
<b>Date</b> 30.01.12	
<b>Job</b> No. 341 Residential	
<b>Scale</b> 1/100-A3	
<b>Additional Notes</b> Amended drawings	<b>+44(0)207 7383972</b> <b>+44(0)794 4620323</b> <b>Info@idealyc.com</b> <b>42 Redchurch St</b> <b>London E2 7DP</b>

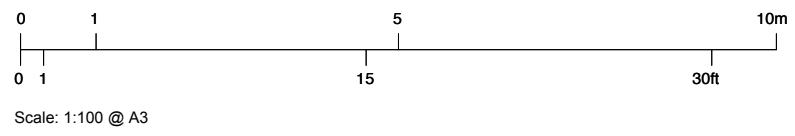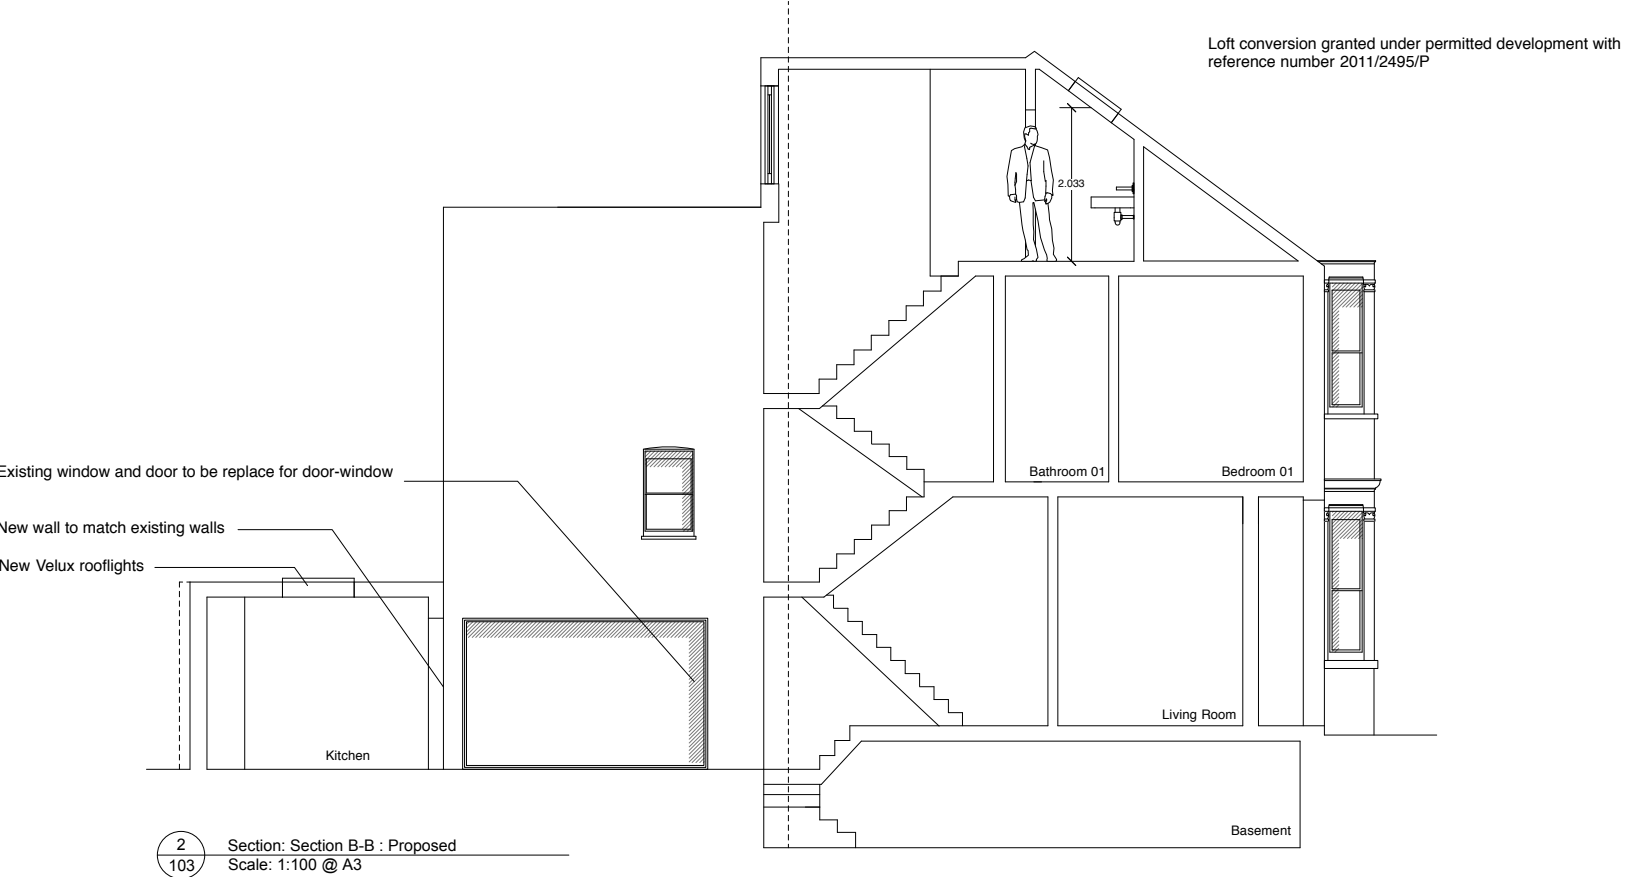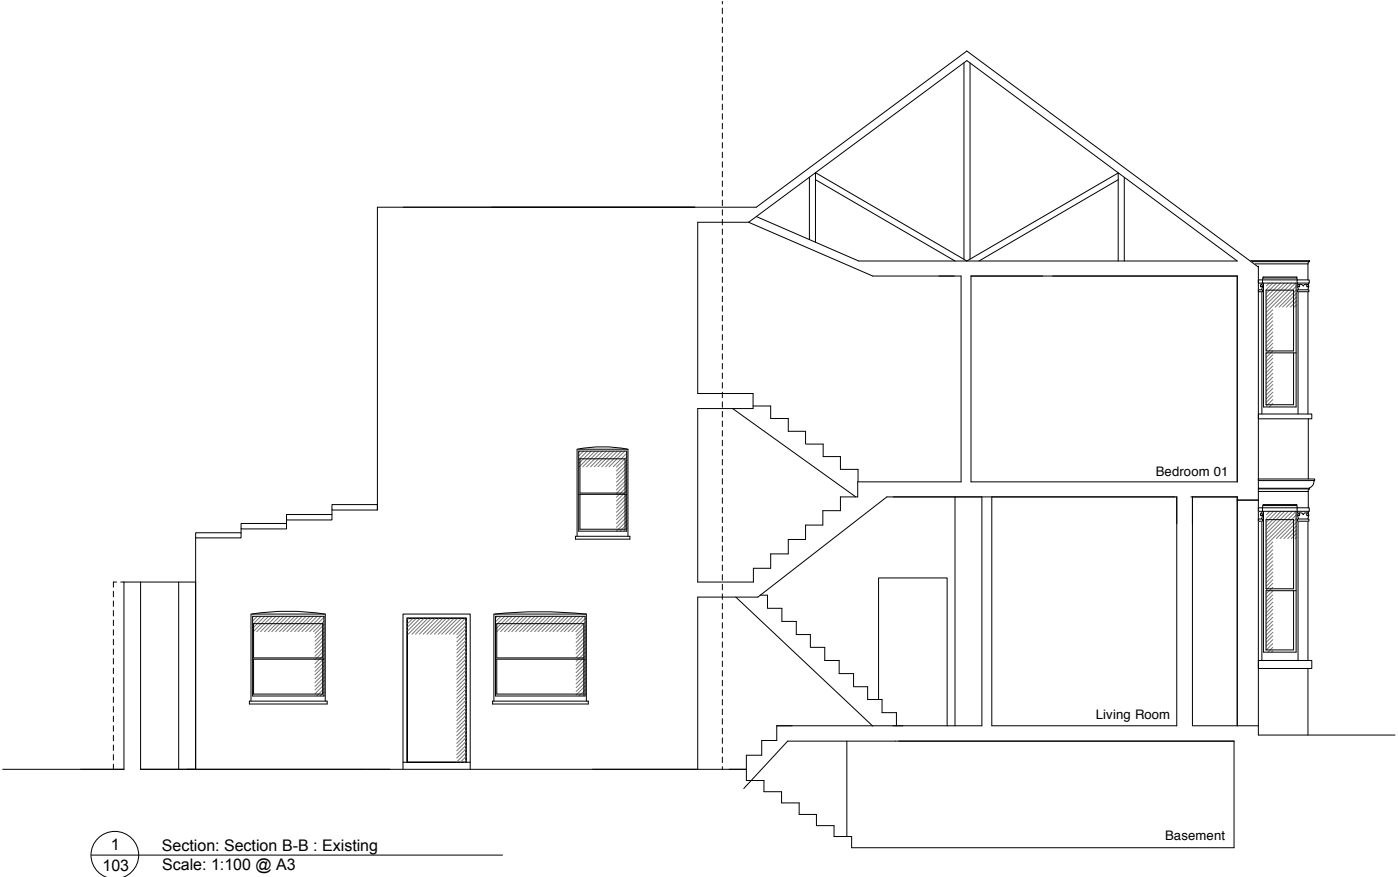


**Please Note** (1) All drawings and designs are covered by design right (intellectual property), and may not be distributed, copied or issue without written permission of Studio Idealyc. (2) All design concepts are the sole property of Studio Idealyc and no adaptations, reproductions or copies may be made without written permission of Studio Idealyc. (3) All dimensions to be checked on site, any discrepancy between this drawing and other information is to be referred to Studio Idealyc. (4) All dimensions in millimeters unless otherwise noted. (5) Do not use for construction unless approved by Studio Idealyc.


WORK IN PROGRESS TO BE APPROVED BY CLIENT	
<b>Project Address</b> 96 Kingsgate Road London NW6 2JG	<b>studio idealyc</b>  architecture design interiors
<b>Client</b> Ms Valentina Simone	
<b>Date</b> 30.01.12	
<b>Job</b> No. 341 Residential	
<b>Scale</b> 1/100-A3	
<b>Additional Notes</b> Amended drawings	<b>E P</b>  <b>+44(0)207 7383972</b> <b>+44(0)794 4620323</b> <b>Info@idealyc.com</b>  <b>42 Redchurch St</b> <b>London E2 7DP</b>




1  
104 Elevation: Front Elevation : Proposed  
Scale: 1:100 @ A3

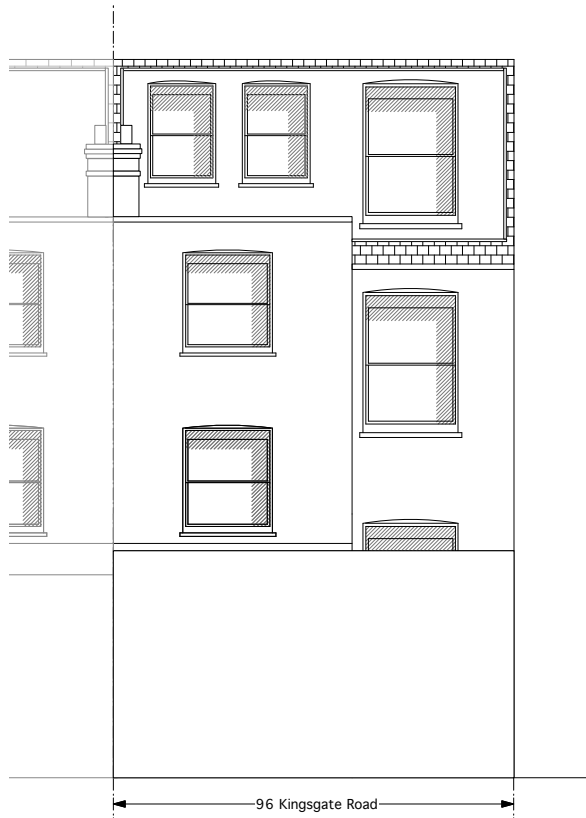

2  
104 Elevation: Rear Elevation : Proposed  
Scale: 1:100 @ A3

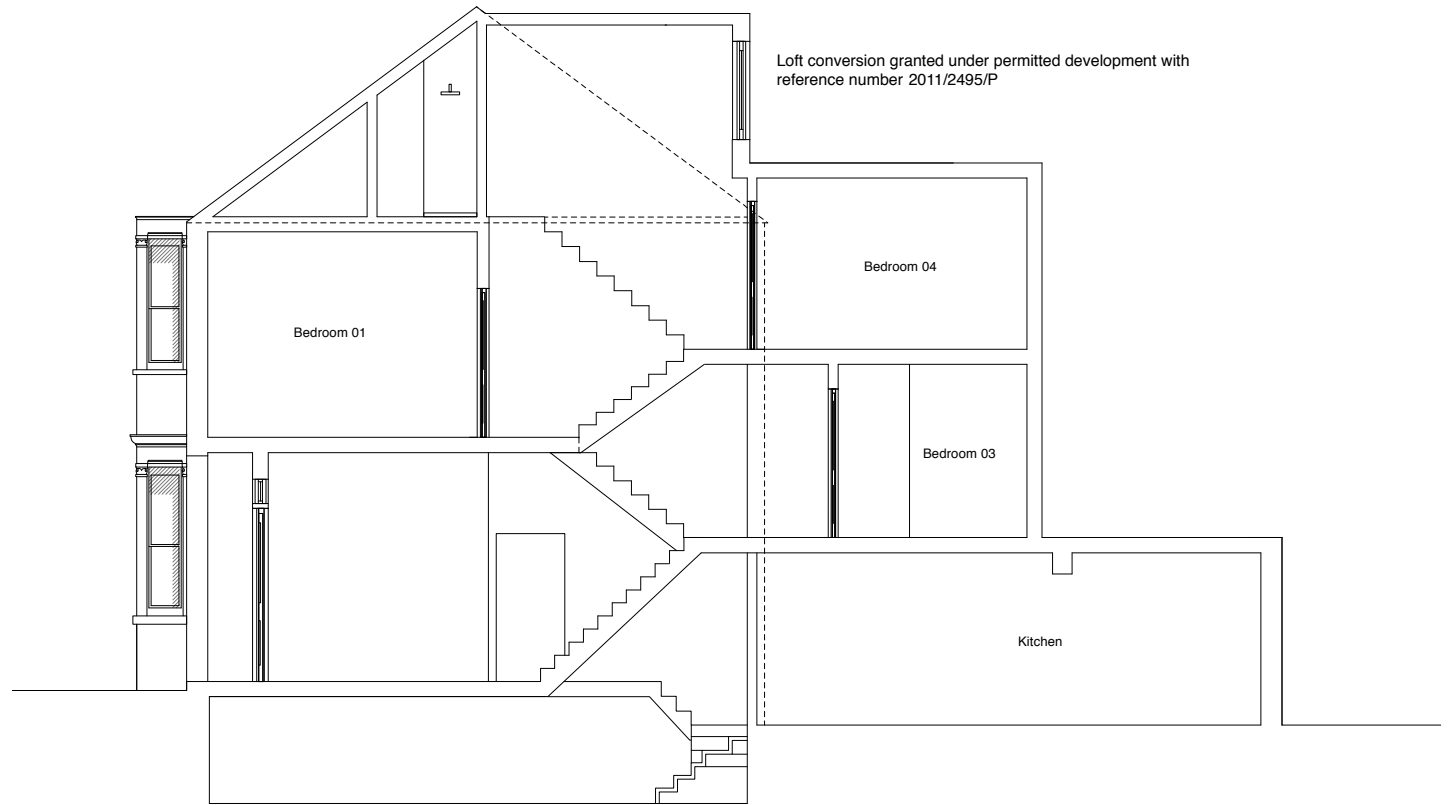

3  
104 Section B-B : Proposed  
Scale: 1:100 @ A3

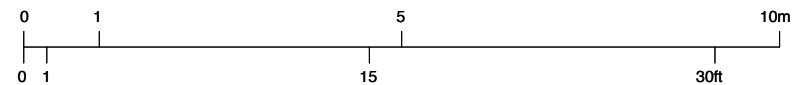


Scale: 1:100 @ A3

**Please Note** (1) All drawings and designs are covered by design right (intellectual property), and may not be distributed, copied or issue without written permission of Studio Idealyc. (2) All design concepts are the sole property of Studio Idealyc and no adaptations, reproductions or copies may be made without written permission of Studio Idealyc. (3) All dimensions to be checked on site, any discrepancy between this drawing and other information is to be referred to Studio Idealyc. (4) All dimensions in millimeters unless otherwise noted. (5) Do not use for construction unless approved by Studio Idealyc.

WORK IN PROGRESS TO BE APPROVED BY CLIENT		
<div>Project Address</div> <div>96 Kingsgate Road London NW6 2JG</div>		<div>studio idealyc</div> <div>architecture design interiors</div>
<div>Client</div> <div>Ms Valentina Simone</div>		
<div>Date</div> <div>30.01.12</div>		
<div>Job</div> <div>No. 341 Residential</div>		
<div>Scale</div> <div>1/100-A3</div>		
<div>Additional Notes</div> <div>Amended drawings</div>		<div>+44(0)207 7383972</div> <div>+44(0)794 4620323</div> <div>Info@idealyc.com</div> <div>42 Redchurch St London E2 7DP</div>



1  
105 Plan: Street Plan : Proposed  
Scale: 1:150 @ A3

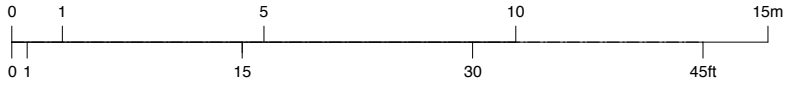

Scale: 1:150 @ A3

**Please Note** (1) All drawings and designs are covered by design right (intellectual property), and may not be distributed, copied or issue without written permission of Studio Idealyc. (2) All design concepts are the sole property of Studio Idealyc and no adaptations, reproductions or copies may be made without written permission of Studio Idealyc. (3) All dimensions to be checked on site, any discrepancy between this drawing and other information is to be referred to Studio Idealyc. (4) All dimensions in millimeters unless otherwise noted. (5) Do not use for construction unless approved by Studio Idealyc.


WORK IN PROGRESS TO BE APPROVED BY CLIENT	
<b>Project Address</b> 96 Kingsgate Road London NW6 2JG	<b>studio idealyc</b> architecture design interiors
<b>Client</b> Ms Valentina Simone	
<b>Date</b> 30.01.12	
<b>Job</b> No. 341 Residential	
<b>Scale</b> 1/150-A3	
<b>Additional Notes</b>	<b>P</b> +44(0)207 7383972 +44(0)794 4620323 Info@idealyc.com 42 Redchurch St London E2 7DP



1  
106 Elevation : Rear Elevation : Existing  
Scale: 1:150 @ A3



2  
106 Elevation : Rear Elevation : Proposed  
Scale: 1:150 @ A3

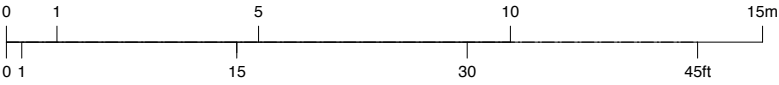

Scale: 1:150 @ A3

**Please Note** (1) All drawings and designs are covered by design right (intellectual property), and may not be distributed, copied or issue without written permission of Studio Idealyc. (2) All design concepts are the sole property of Studio Idealyc and no adaptations, reproductions or copies may be made without written permission of Studio Idealyc. (3) All dimensions to be checked on site, any discrepancy between this drawing and other information is to be referred to Studio Idealyc. (4) All dimensions in millimeters unless otherwise noted. (5) Do not use for construction unless approved by Studio Idealyc.

WORK IN PROGRESS TO BE APPROVED BY CLIENT	
<b>Project Address</b> 96 Kingsgate Road London NW6 2JG	<b>studio idealyc</b>  architecture design interiors
<b>Client</b> Ms Valentina Simone	
<b>Date</b> 30.01.12	
<b>Job</b> No. 341 Residential	
<b>Scale</b> 1/150-A3	
<b>Additional Notes</b>	<b>E P</b>  +44(0)207 7383972 +44(0)794 4620323 Info@idealyc.com 42 Redchurch St London E2 7DP