

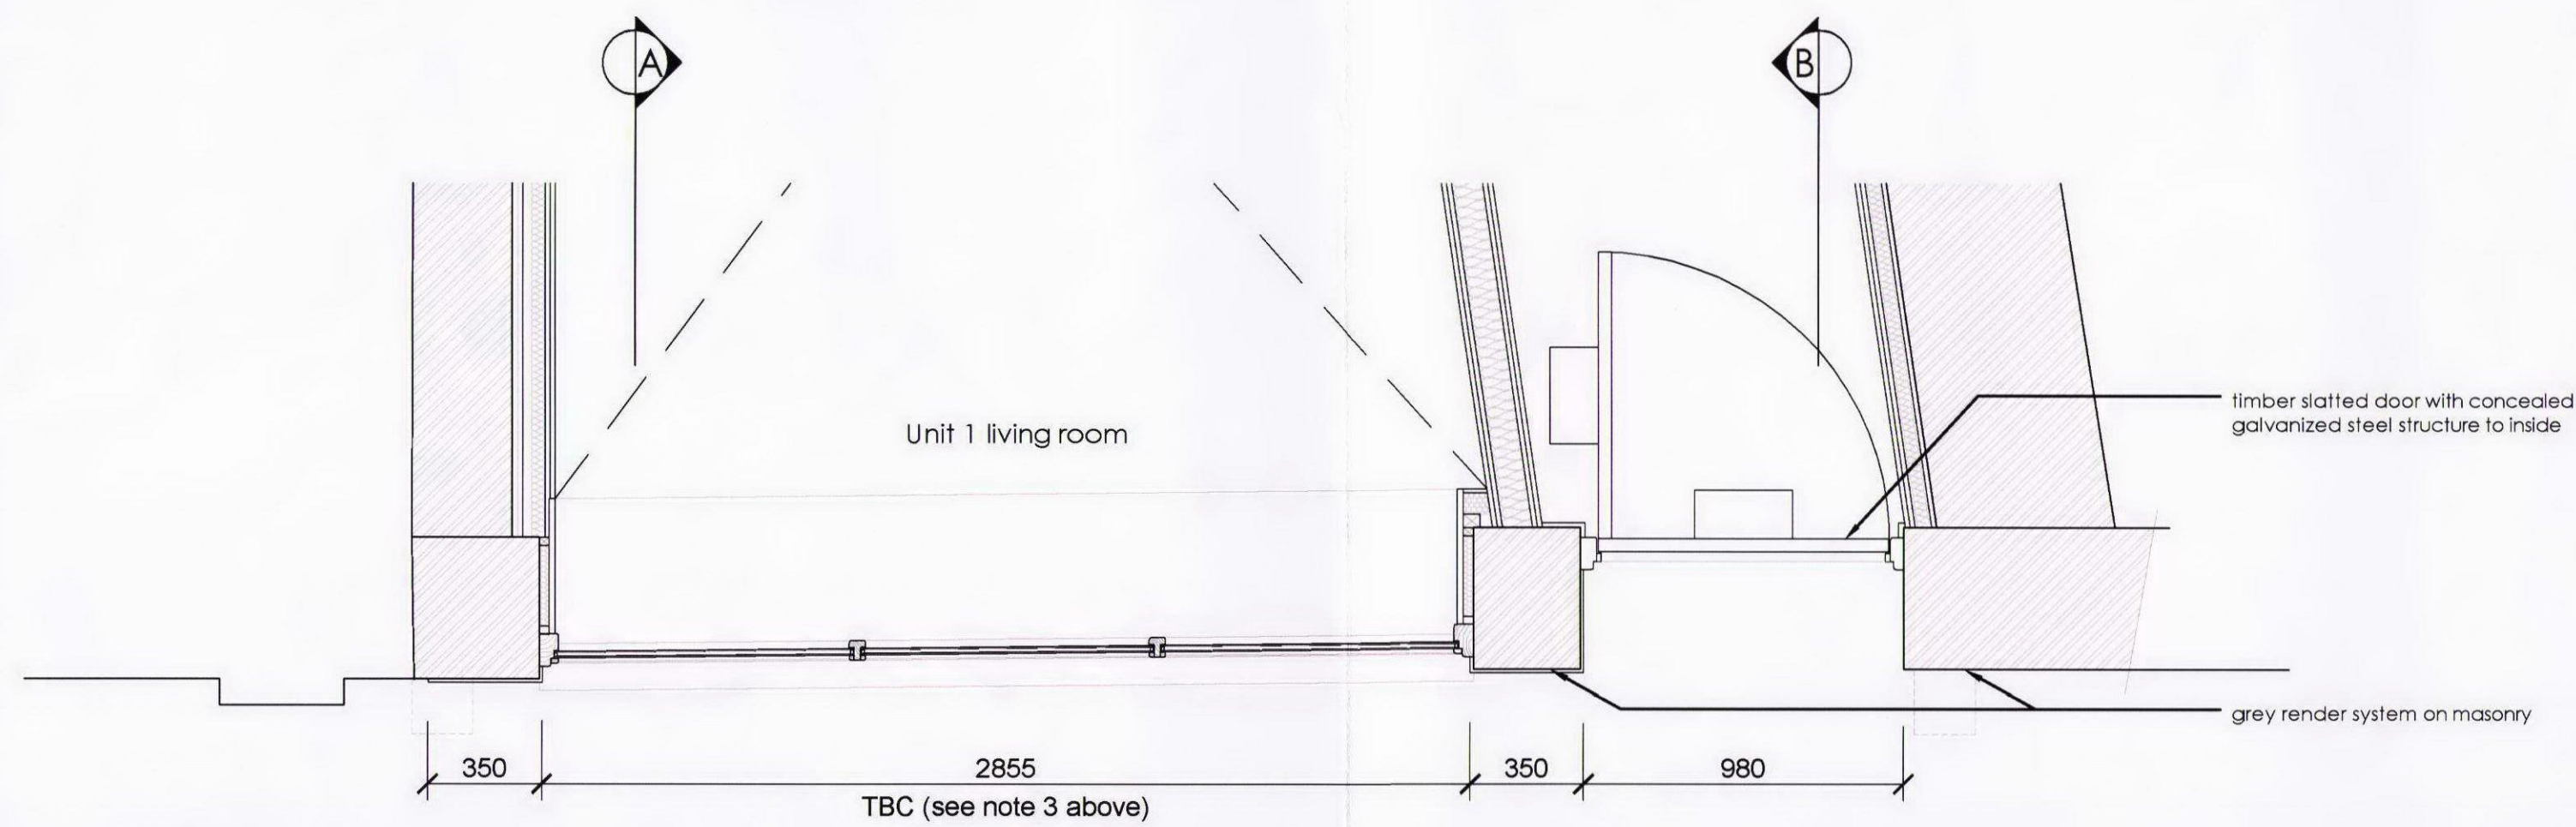


Notes:

1. Copyright of this drawing remains the sole property of Cooley Architects unless otherwise assigned in writing.
2. Do not scale from this drawing. Figured dimensions are to be worked in all cases with any discrepancies reported to the Architect prior to commencement of any work.
3. Setting-out is based on outline survey only. All dimensions to be checked on site prior to construction/ordering.

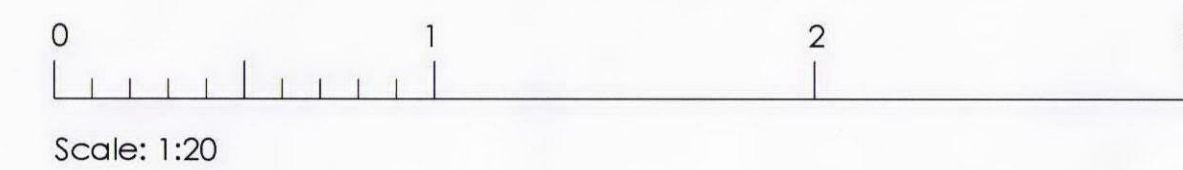

① Ground floor plan

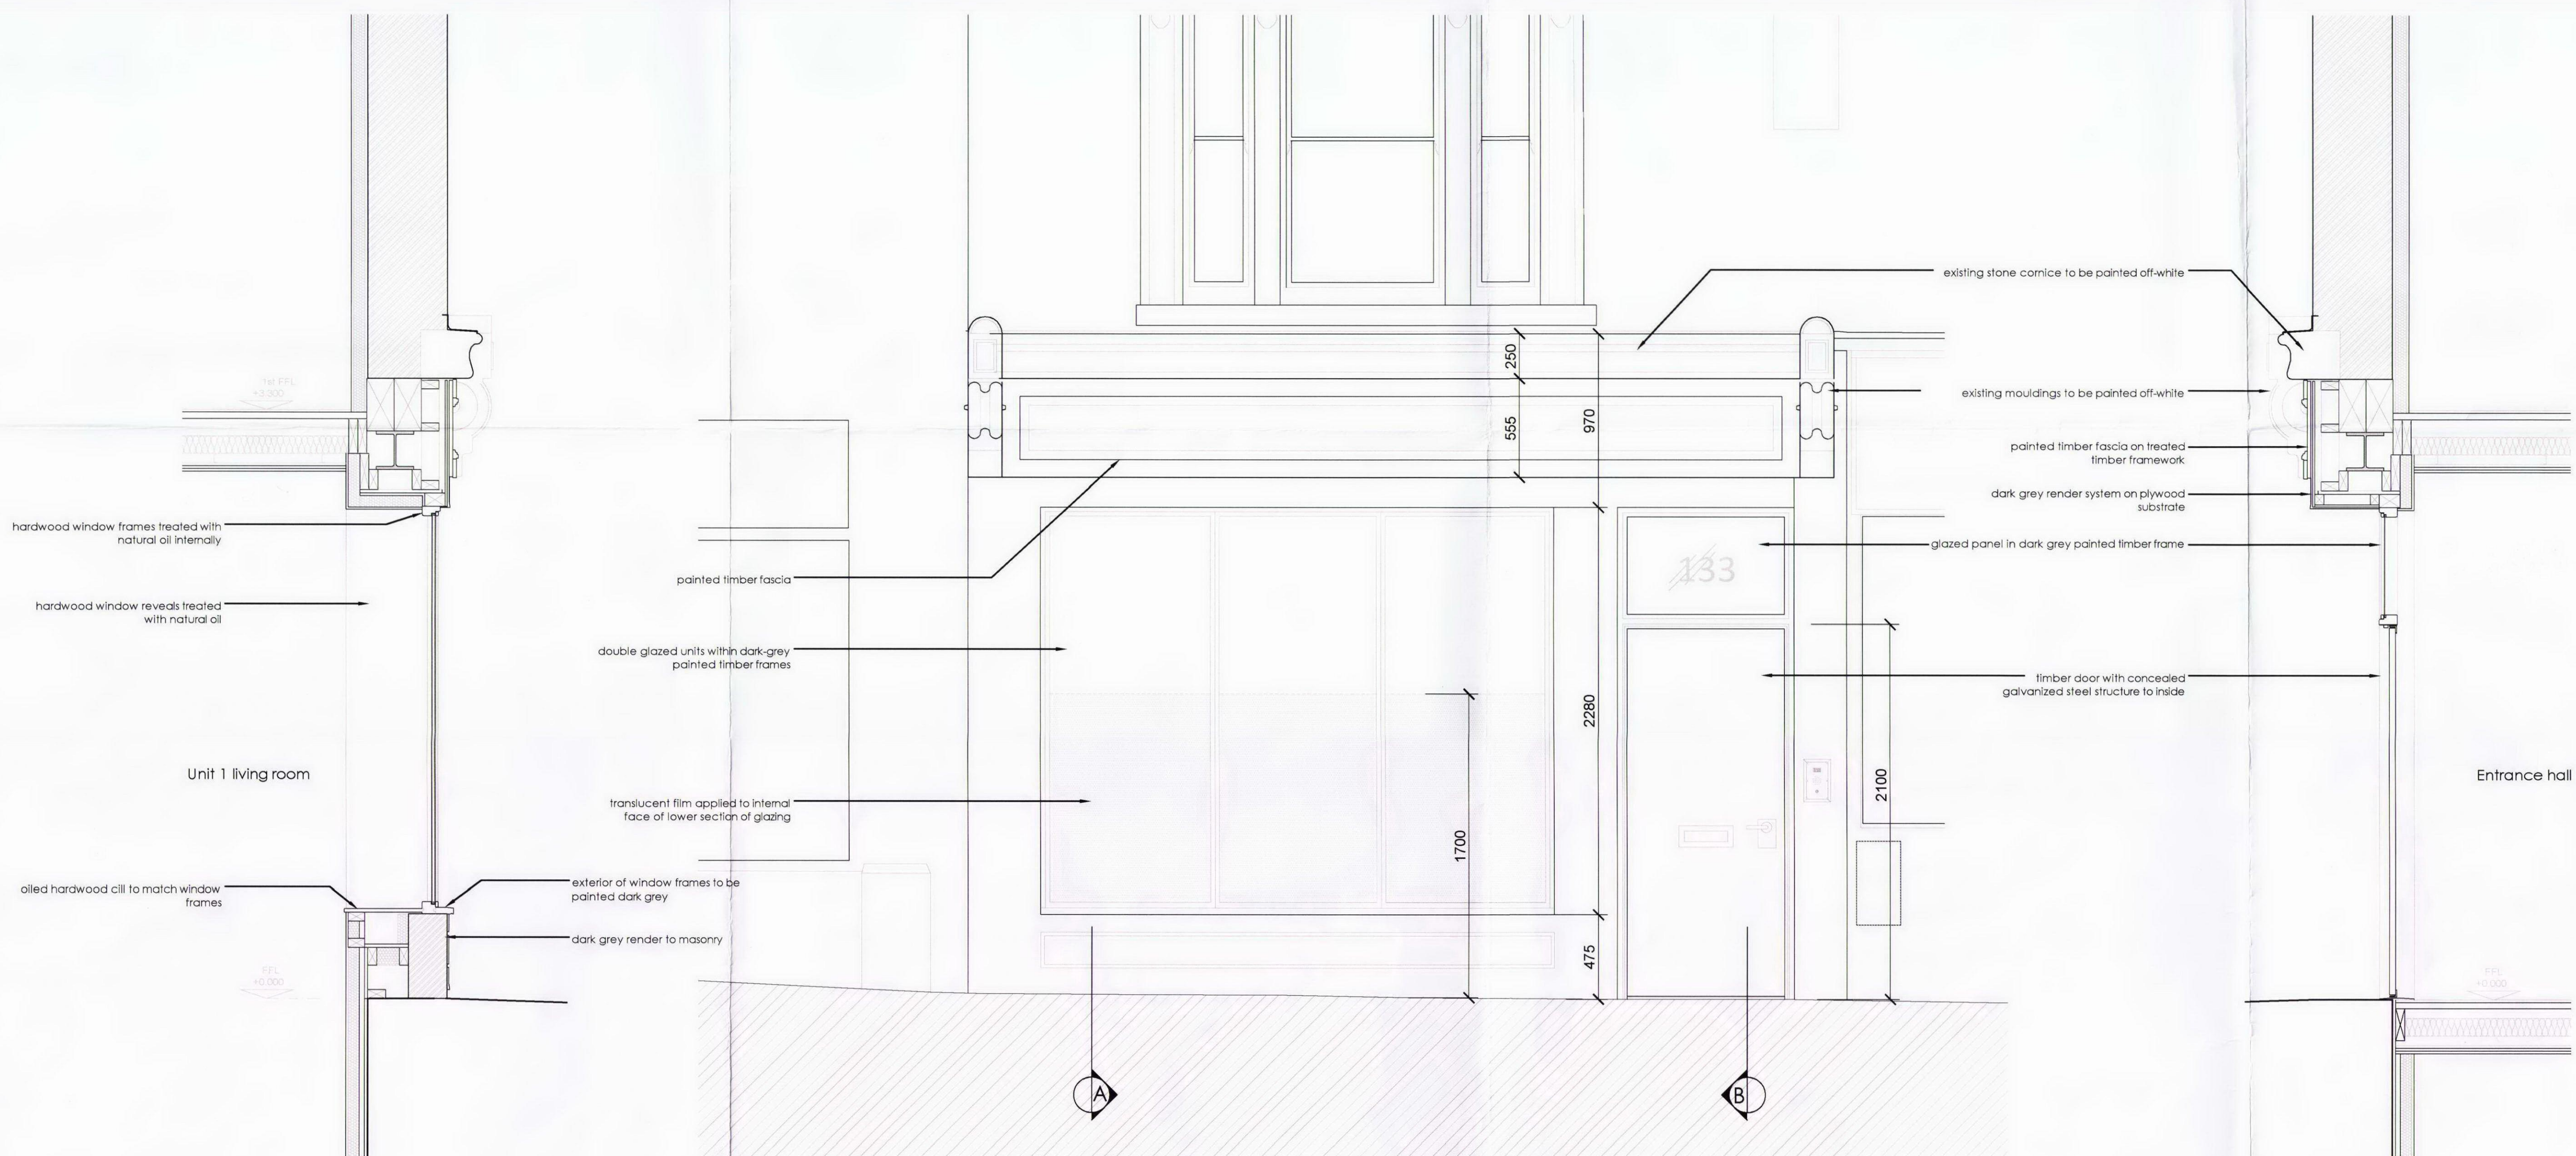

③ Elevation

② Section A-A

④ Section B-B

REV	DESCRIPTION	BY	DATE
A	Amended to comments	IE	23.11.12

**Cooley Architects**

Studio 201 16 Baldwins Gardens London EC1N 7RJ  
T: 020 3176 4481 www.cooleyarchitects.com

CONTRACT

Redevelopment of  
133 Kings Cross Road WC1X 9BJ

DRAWING TITLE

**Street Facade**

DRAWN BY	DATE	CHECKED
AH	Feb 2012	IE
SCALE	SIZE	STATUS
1:20	A1	Building Control

DRAWING No  
0548 - 902

REV

A