




Architects as instruments of professional service shall remain the property of Brian O'Reilly Architects. These plans may not be copied or re-used without the express witten consent of Brian O'Reilly Architects. The use of these plans for construction is permitted only when specifically released for construction reference by a dated authorised signature. These plans are project and site specific and shall only be used for their intended purpose unless otherwise permitted by witten consent of Brian O'Reilly Architects. DO NOT SCALE FROM DRAWINGS

### project 30 DOWNSHIRE HILL

drawing EXISTING LOWER GROUND FLOOR PLAN number date 335-101-E 04.12.2012 scale revision 1:50@A2 PLANNING BRIAN O'REILLY ARCHITECTS The Studio 31 Oval Road LONDON NW1 7EA Tel: +44 (0)207267 1184 www.brianoreillyarchitects.com mai@brianoreillyarchitects.com

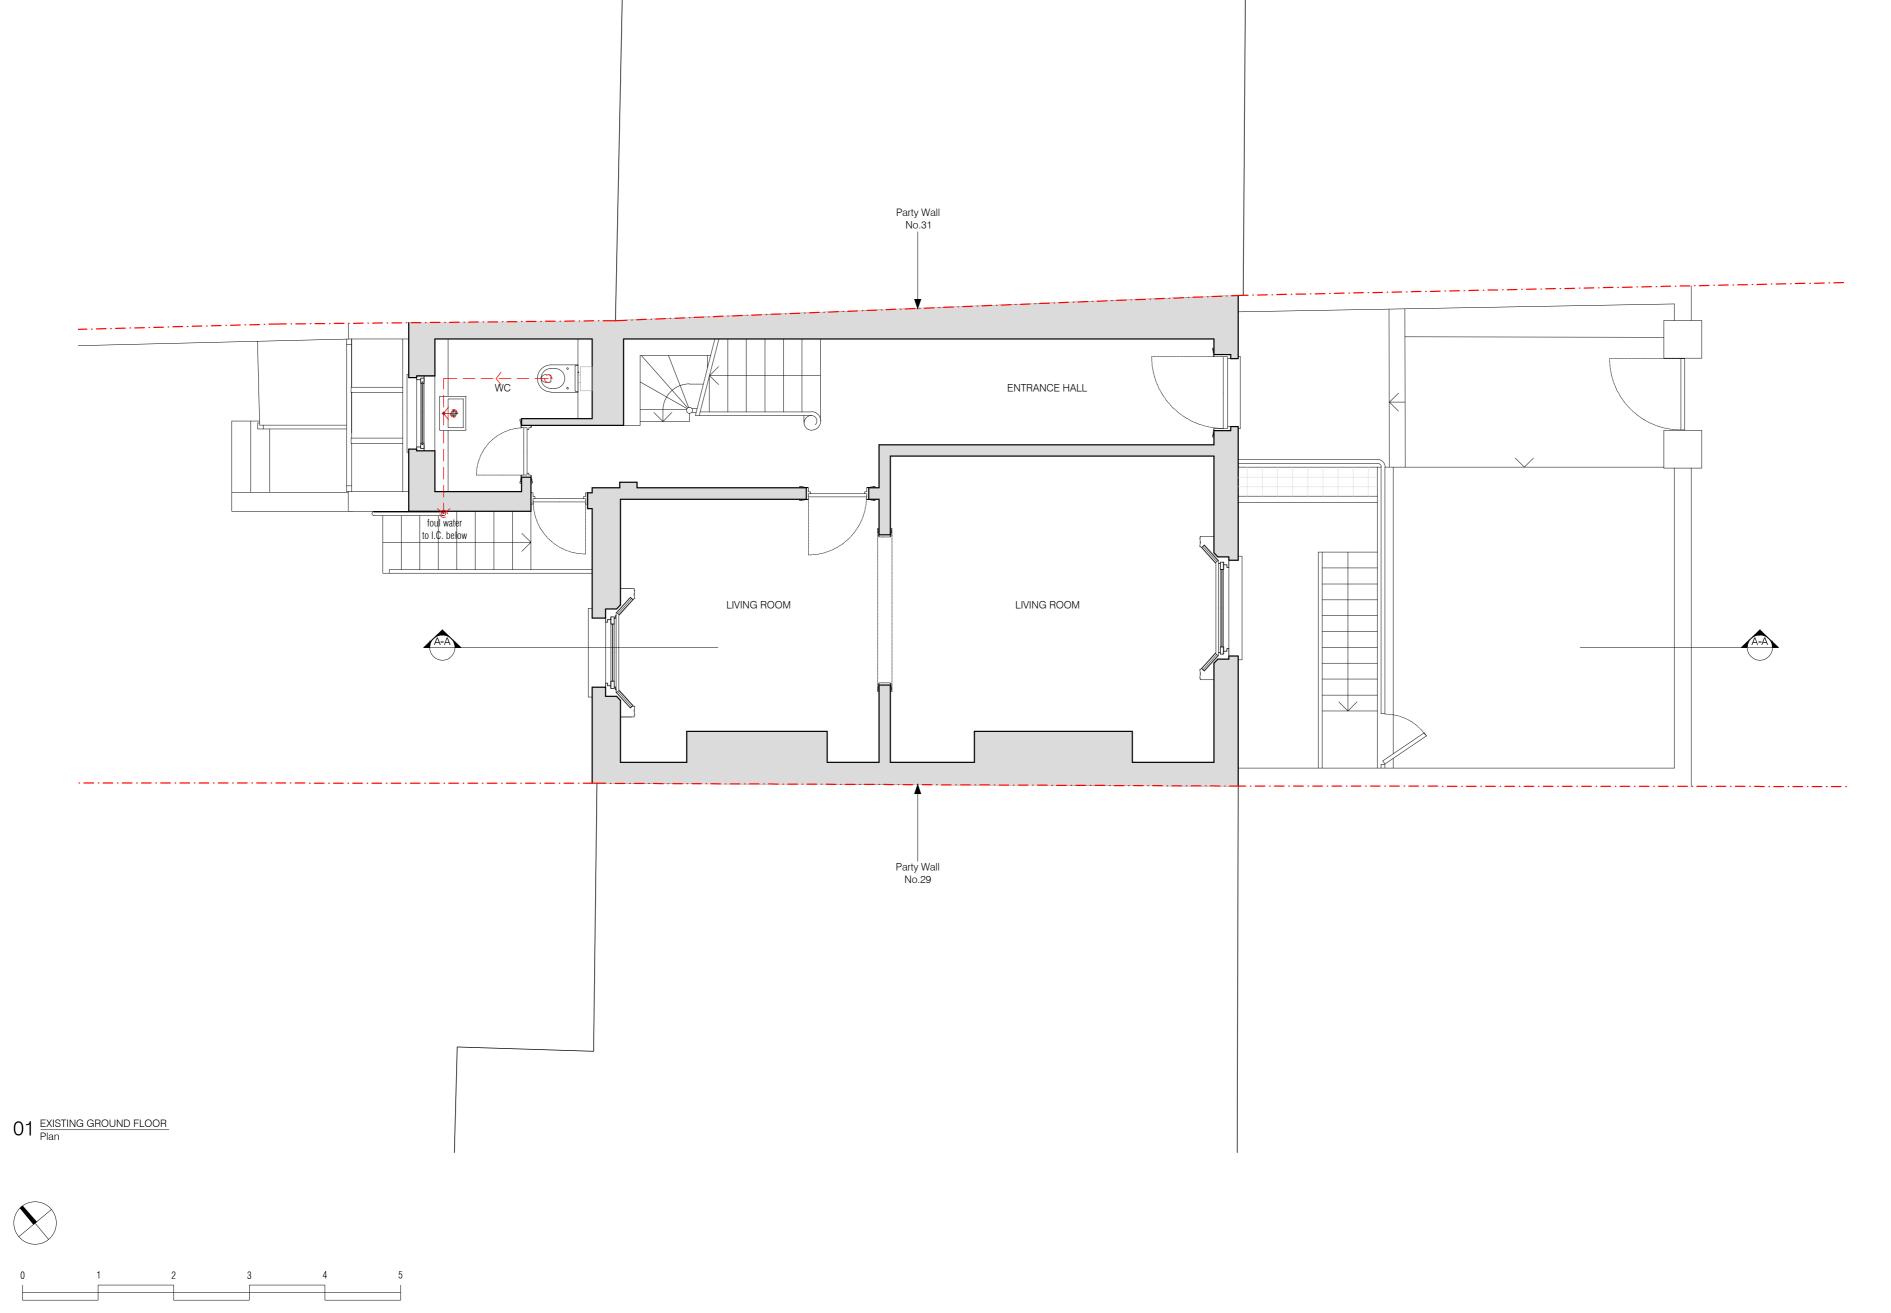




### project 30 DOWNSHIRE HILL


drawing EXISTING GROUND FLOOR PLAN

rumber date
335-102-E 04.12.2012
scale revision
1:50@A2 PLANNING
BRIAN O'REILLY ARCHITECTS
The Studio 31 Oval Road LONDON NW1 7EA
Tei: +44 (0)20 7267 1184
www.brianoreilityarchitects.com
mai@brianoreilityarchitects.com

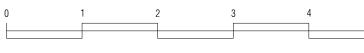

5



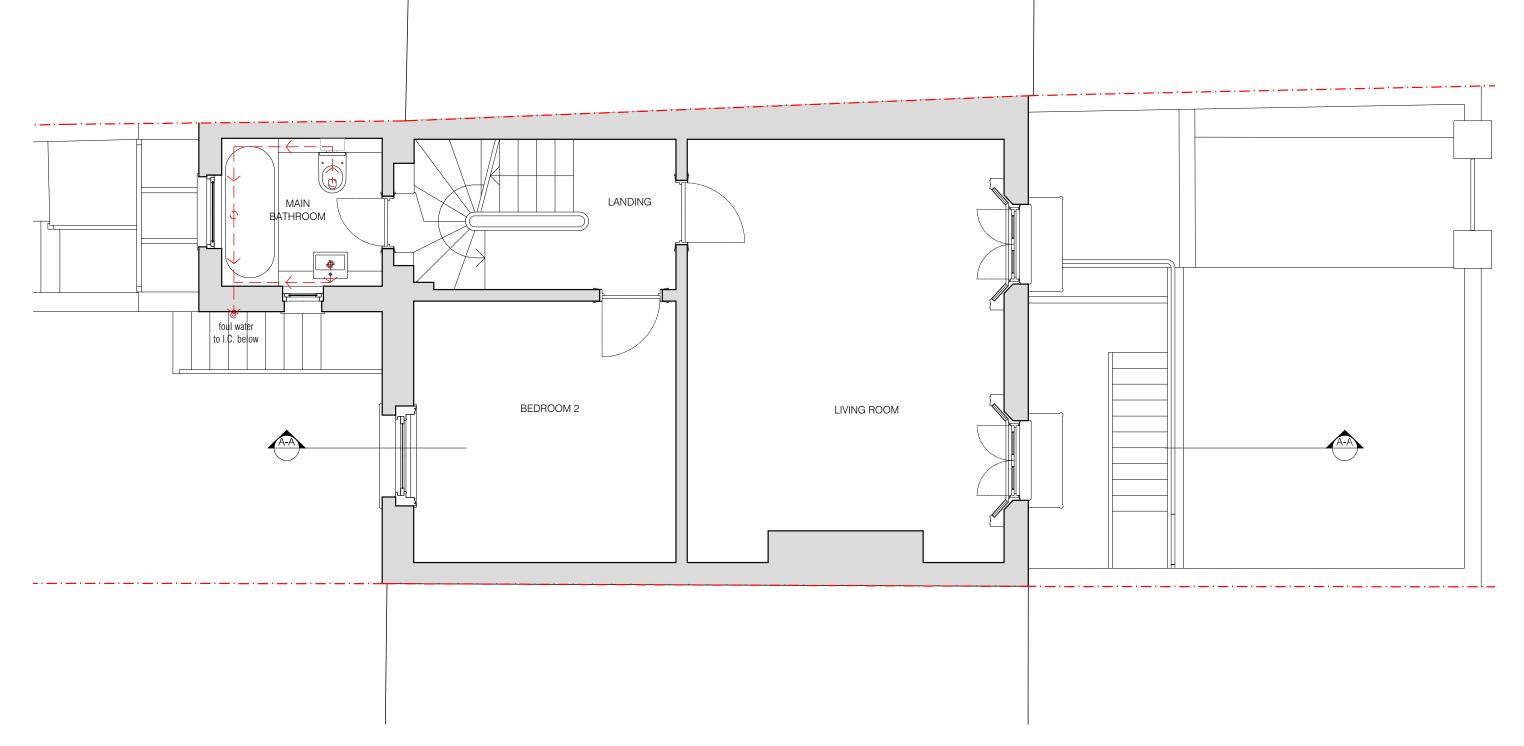

Meters

These plans and specifications prepared by Brian O'Reilly Architects as instruments of professional service shall remain the property of Brian O'Reilly Architects.

These plans may not be copied or re-used without the express written consent of Brian O'Reilly Architects. The use of these plans for construction is permitted only when specifically released for construction reference by a dated authorised signature.

These plans are project and site specific and shall only be used for their intended purpose unless otherwise permitted by written consent of Brian O'Reilly Architects. DO NOT SCALE FROM DRAWINGS


project 30 DOWNSHIRE HILL


drawing
EXISTING FIRST FLOOR PLAN

number date 335-103-E 04.12.2012 scale revision 1:50@A3 PLANNING





 

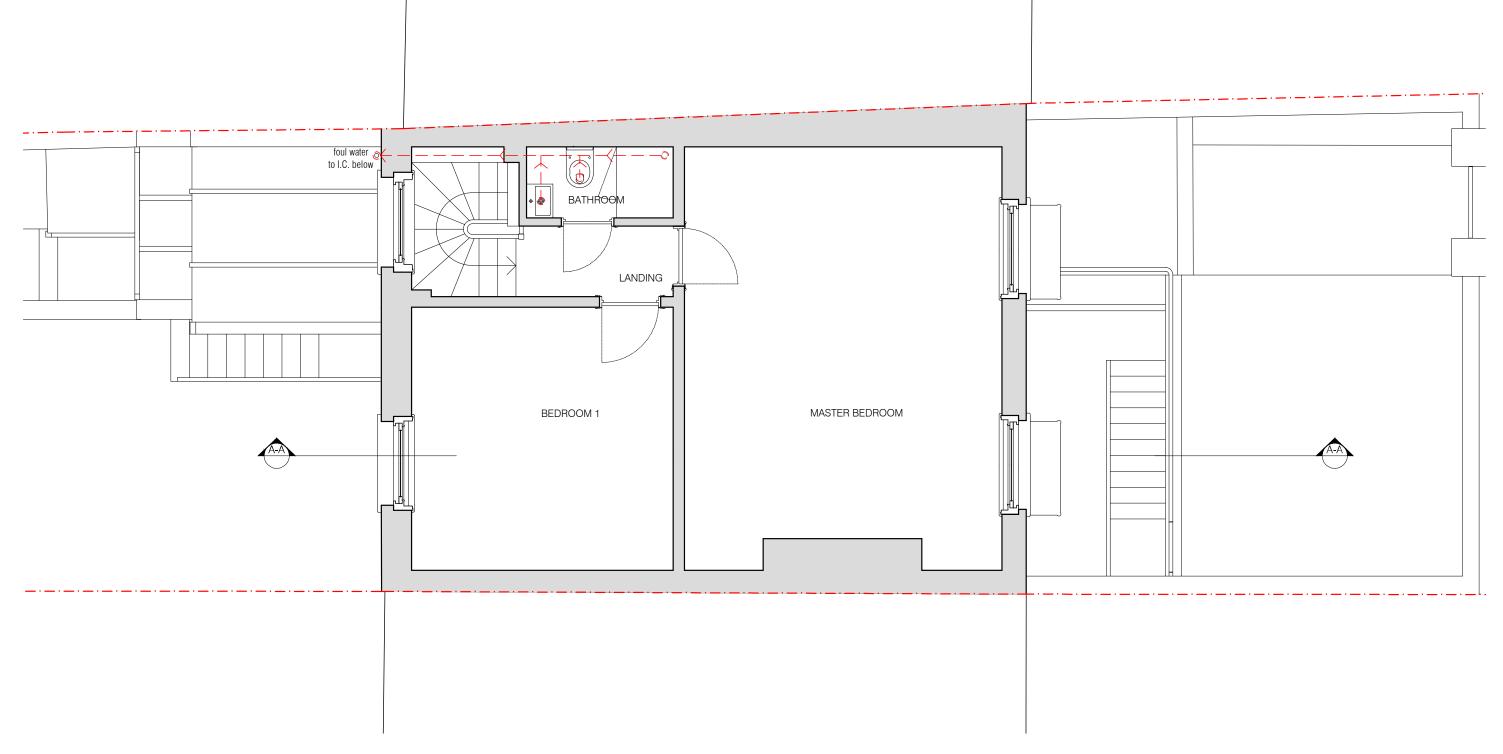

These plans and specifications prepared by Brian O'Reilly Architects as instruments of professional service shall remain the property of Brian O'Reilly Architects.

These plans may not be copied or re-used without the express written consent of Brian O'Reilly Architects. The use of these plans for construction is permitted only when specifically released for construction reference by a dated authorised signature.


These plans are project and site specific and shall only be used for their intended purpose unless otherwise permitted by written consent of Brian O'Reilly Architects. DO NOT SCALE FROM DRAWINGS

project 30 DOWNSHIRE HILL


<sub>scale</sub> 1:50@A3

drawing EXISTING SECOND FLOOR PLAN number date 335-104-E 04.12.2012

PLANNING

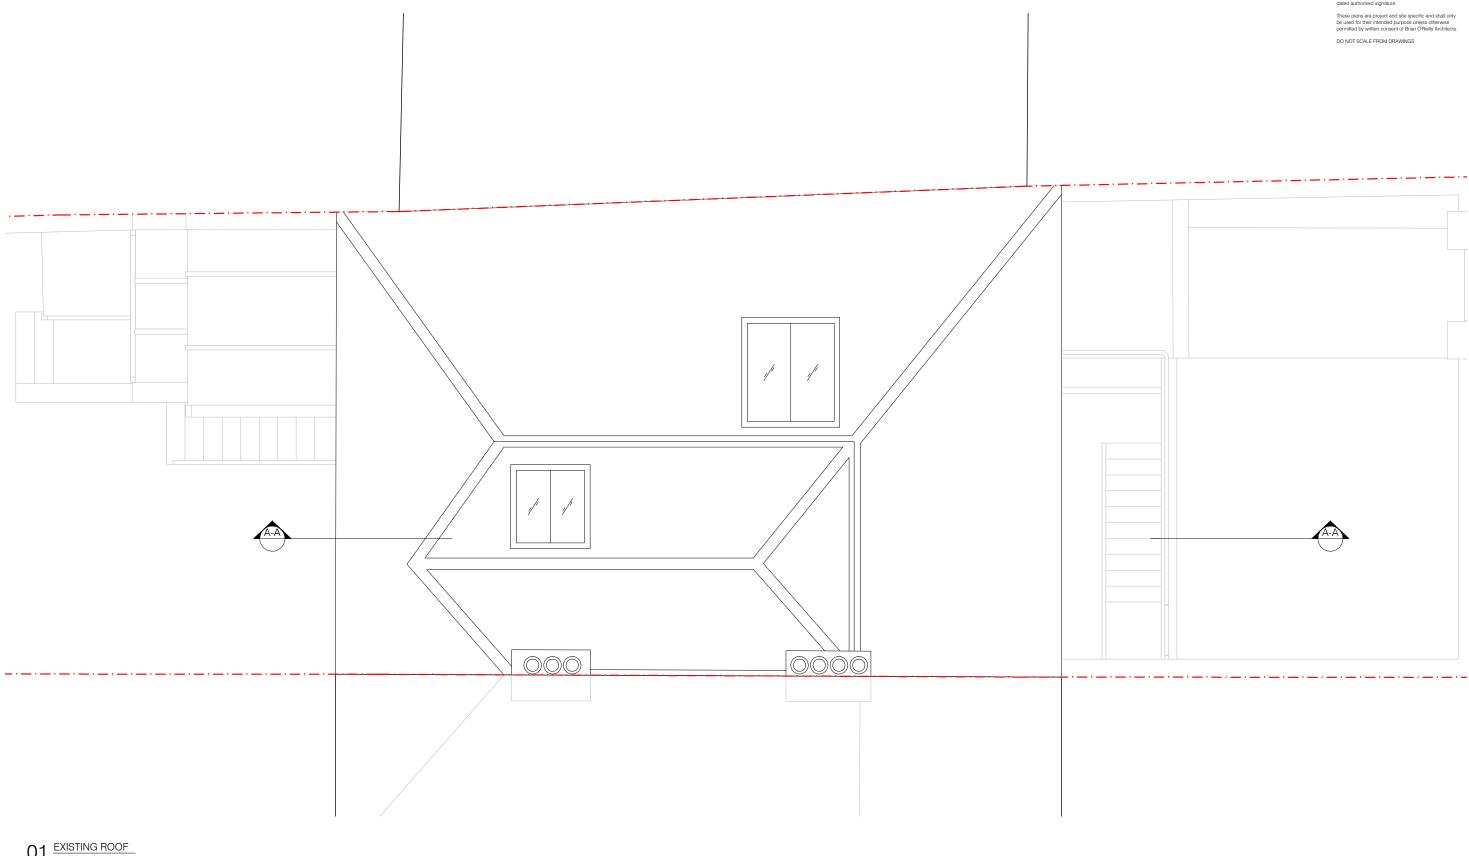



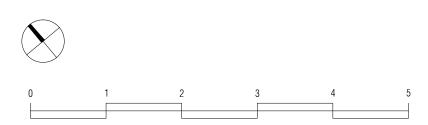

These plans and specifications prepared by Brian O'Reilly Architects as instruments of professional service shall remain the property of Brian O'Reilly Architects.


These plans may not be copied or re-used without the express written consent of Brian O'Reilly Architects. The use of these plans for construction is permitted only when specifically released for construction reference by a dated authorised signature.

## project 30 DOWNSHIRE HILL

drawing EXISTING ROOF PLAN


number date 335-105-E 04.12.2012 <sub>scale</sub> 1:50@A3

revision PLANNING

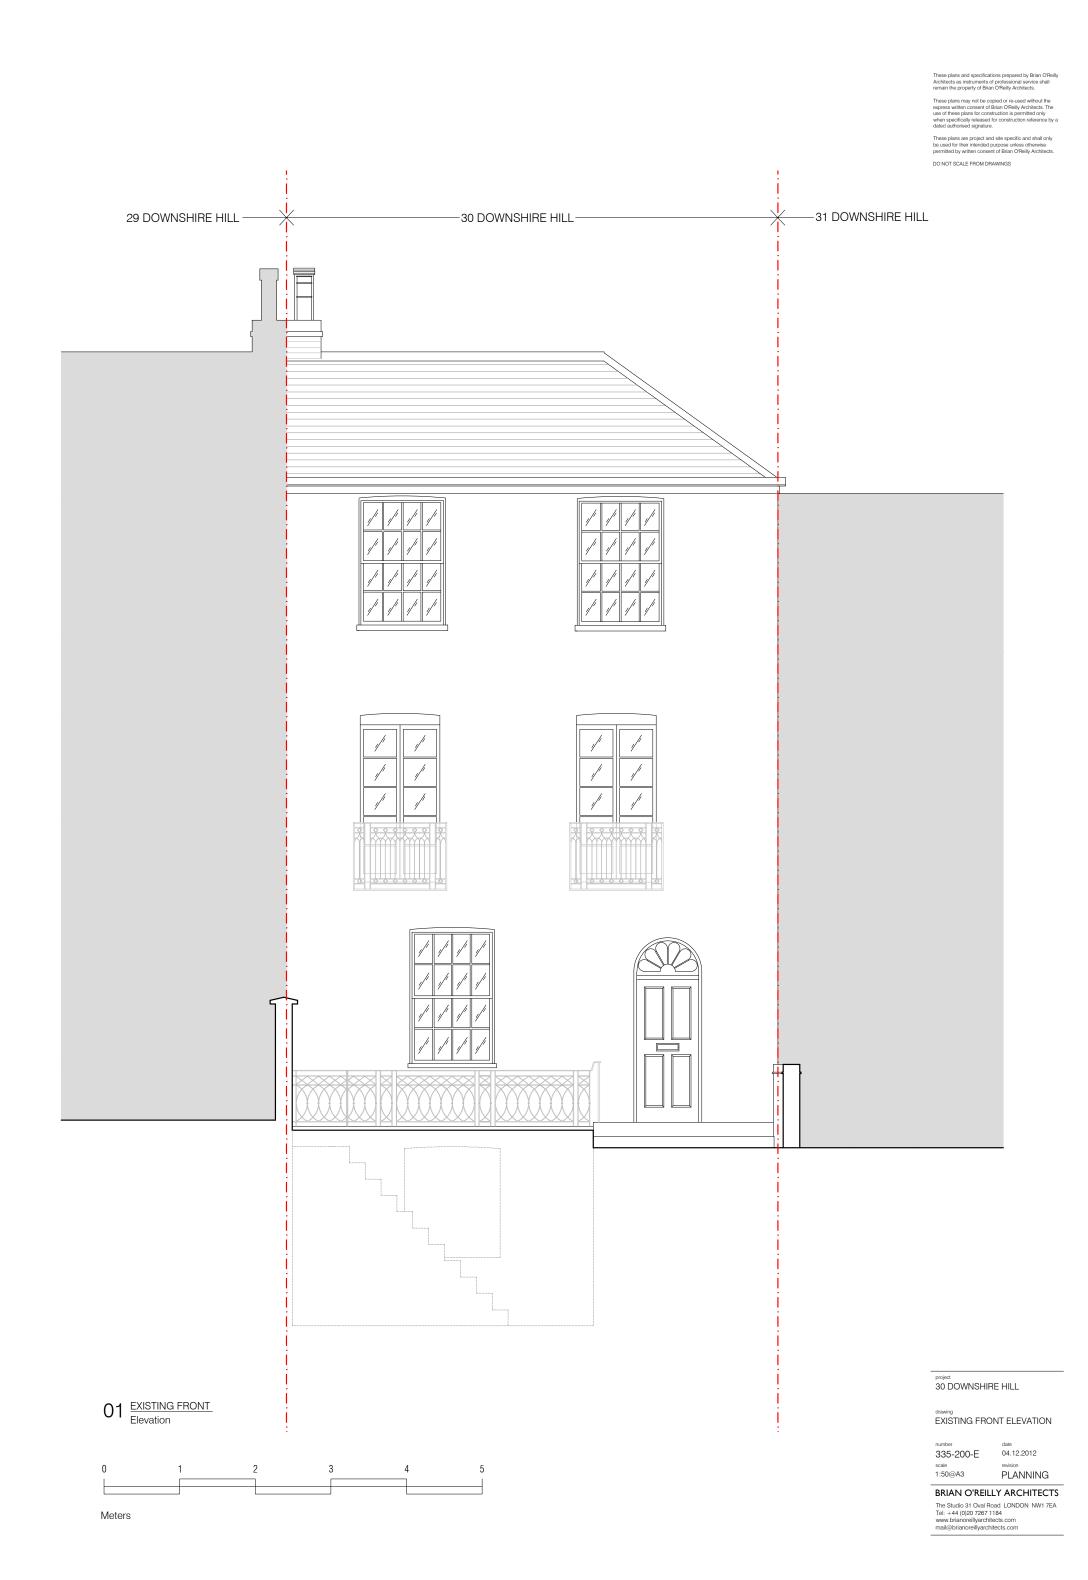

These plans may not be copied or re-used without the express written consent of Brian O'Reilly Architects. The use of these plans for construction is permitted only when specifically released for construction reference by a dated authorised signature. These plans are project and site specific and shall only be used for their intended purpose unless otherwise permitted by written consent of Brian O'Reilly Architects. DO NOT SCALE FROM DRAWINGS -29 DOWNSHIRE HILL 31 DOWNSHIRE HILL --30 DOWNSHIRE HILL-Ж  $\mathbf{X}$ 1 1 Γ H ╞ ₿  $\mathbb{N}$  $\mathbb{N}$ 

These plans and specifications prepared by Brian O'Re Architects as instruments of professional service shall remain the property of Brian O'Reilly Architects.

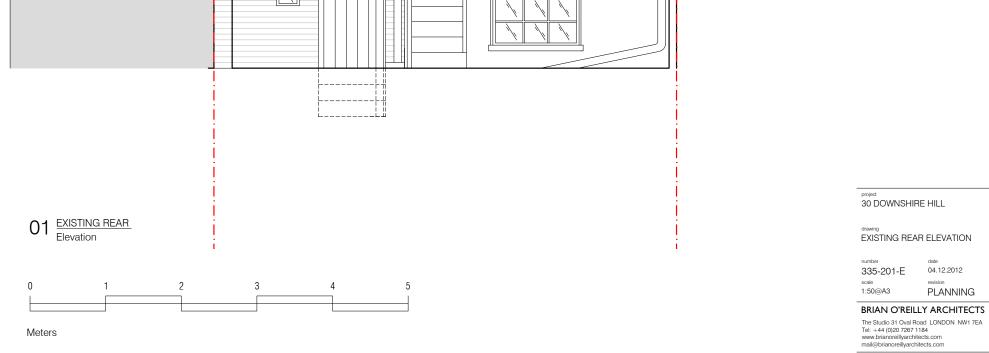



 $01 \; \frac{\text{EXISTING LONG SECTION}}{\text{A-A}}$ 






30 DOWNSHIRE HILL

drawing
EXISTING LONG SECTION

number date 335-300-E 04.12.2012 scale revision 1:50@A2 PLANNING

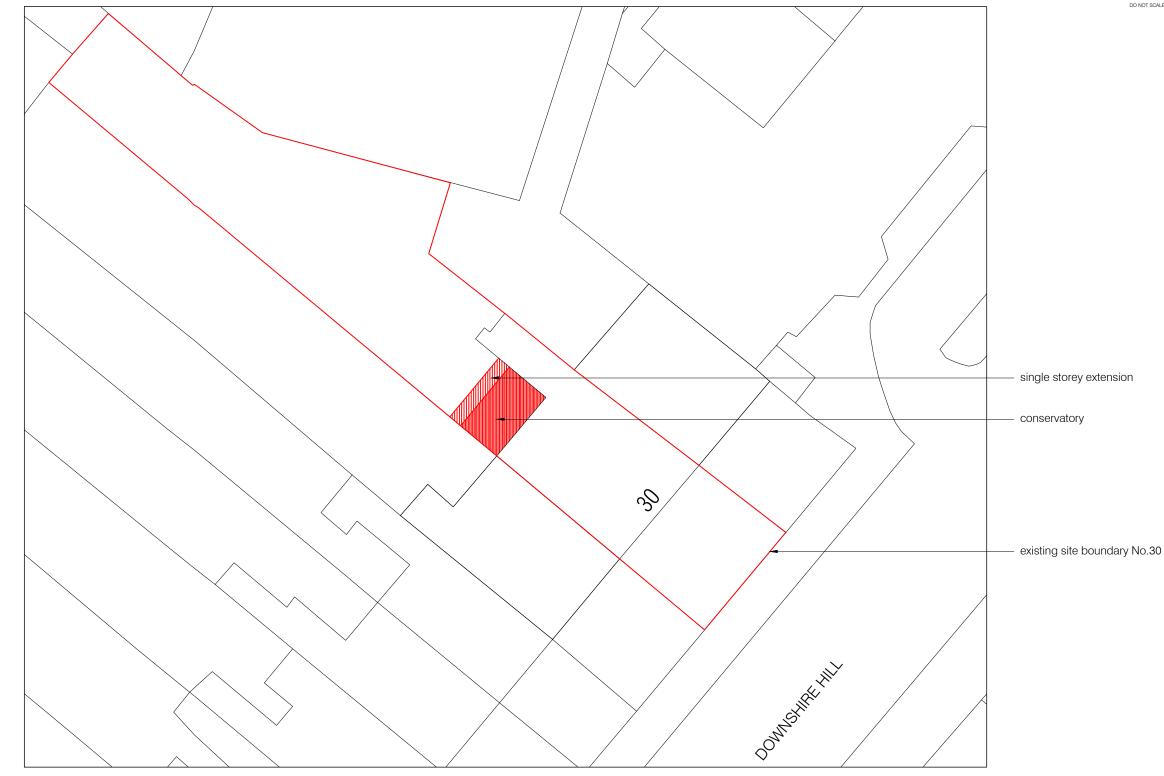





These plans and specifications prepared by Brian O'Reilly Architects as instruments of professional service shall remain the property of Brian O'Reilly Architects.

These plans may not be copied or re-used without the express written consent of Brian O'Reilly Architects. The use of these plans for construction is permitted only when specifically released for construction reference by a dated authorised signature.


These plans are project and site specific and shall only be used for their intended purpose unless otherwise permitted by written consent of Brian O'Reilly Architects.

DO NOT SCALE FROM DRAWINGS


## project 30 DOWNSHIRE HILL

drawing PROPOSED SITE PLAN

number date 335-100-P 04.12.2012 scale 1:200@A3 revision PLANNING BRIAN O'REILLY ARCHITECTS

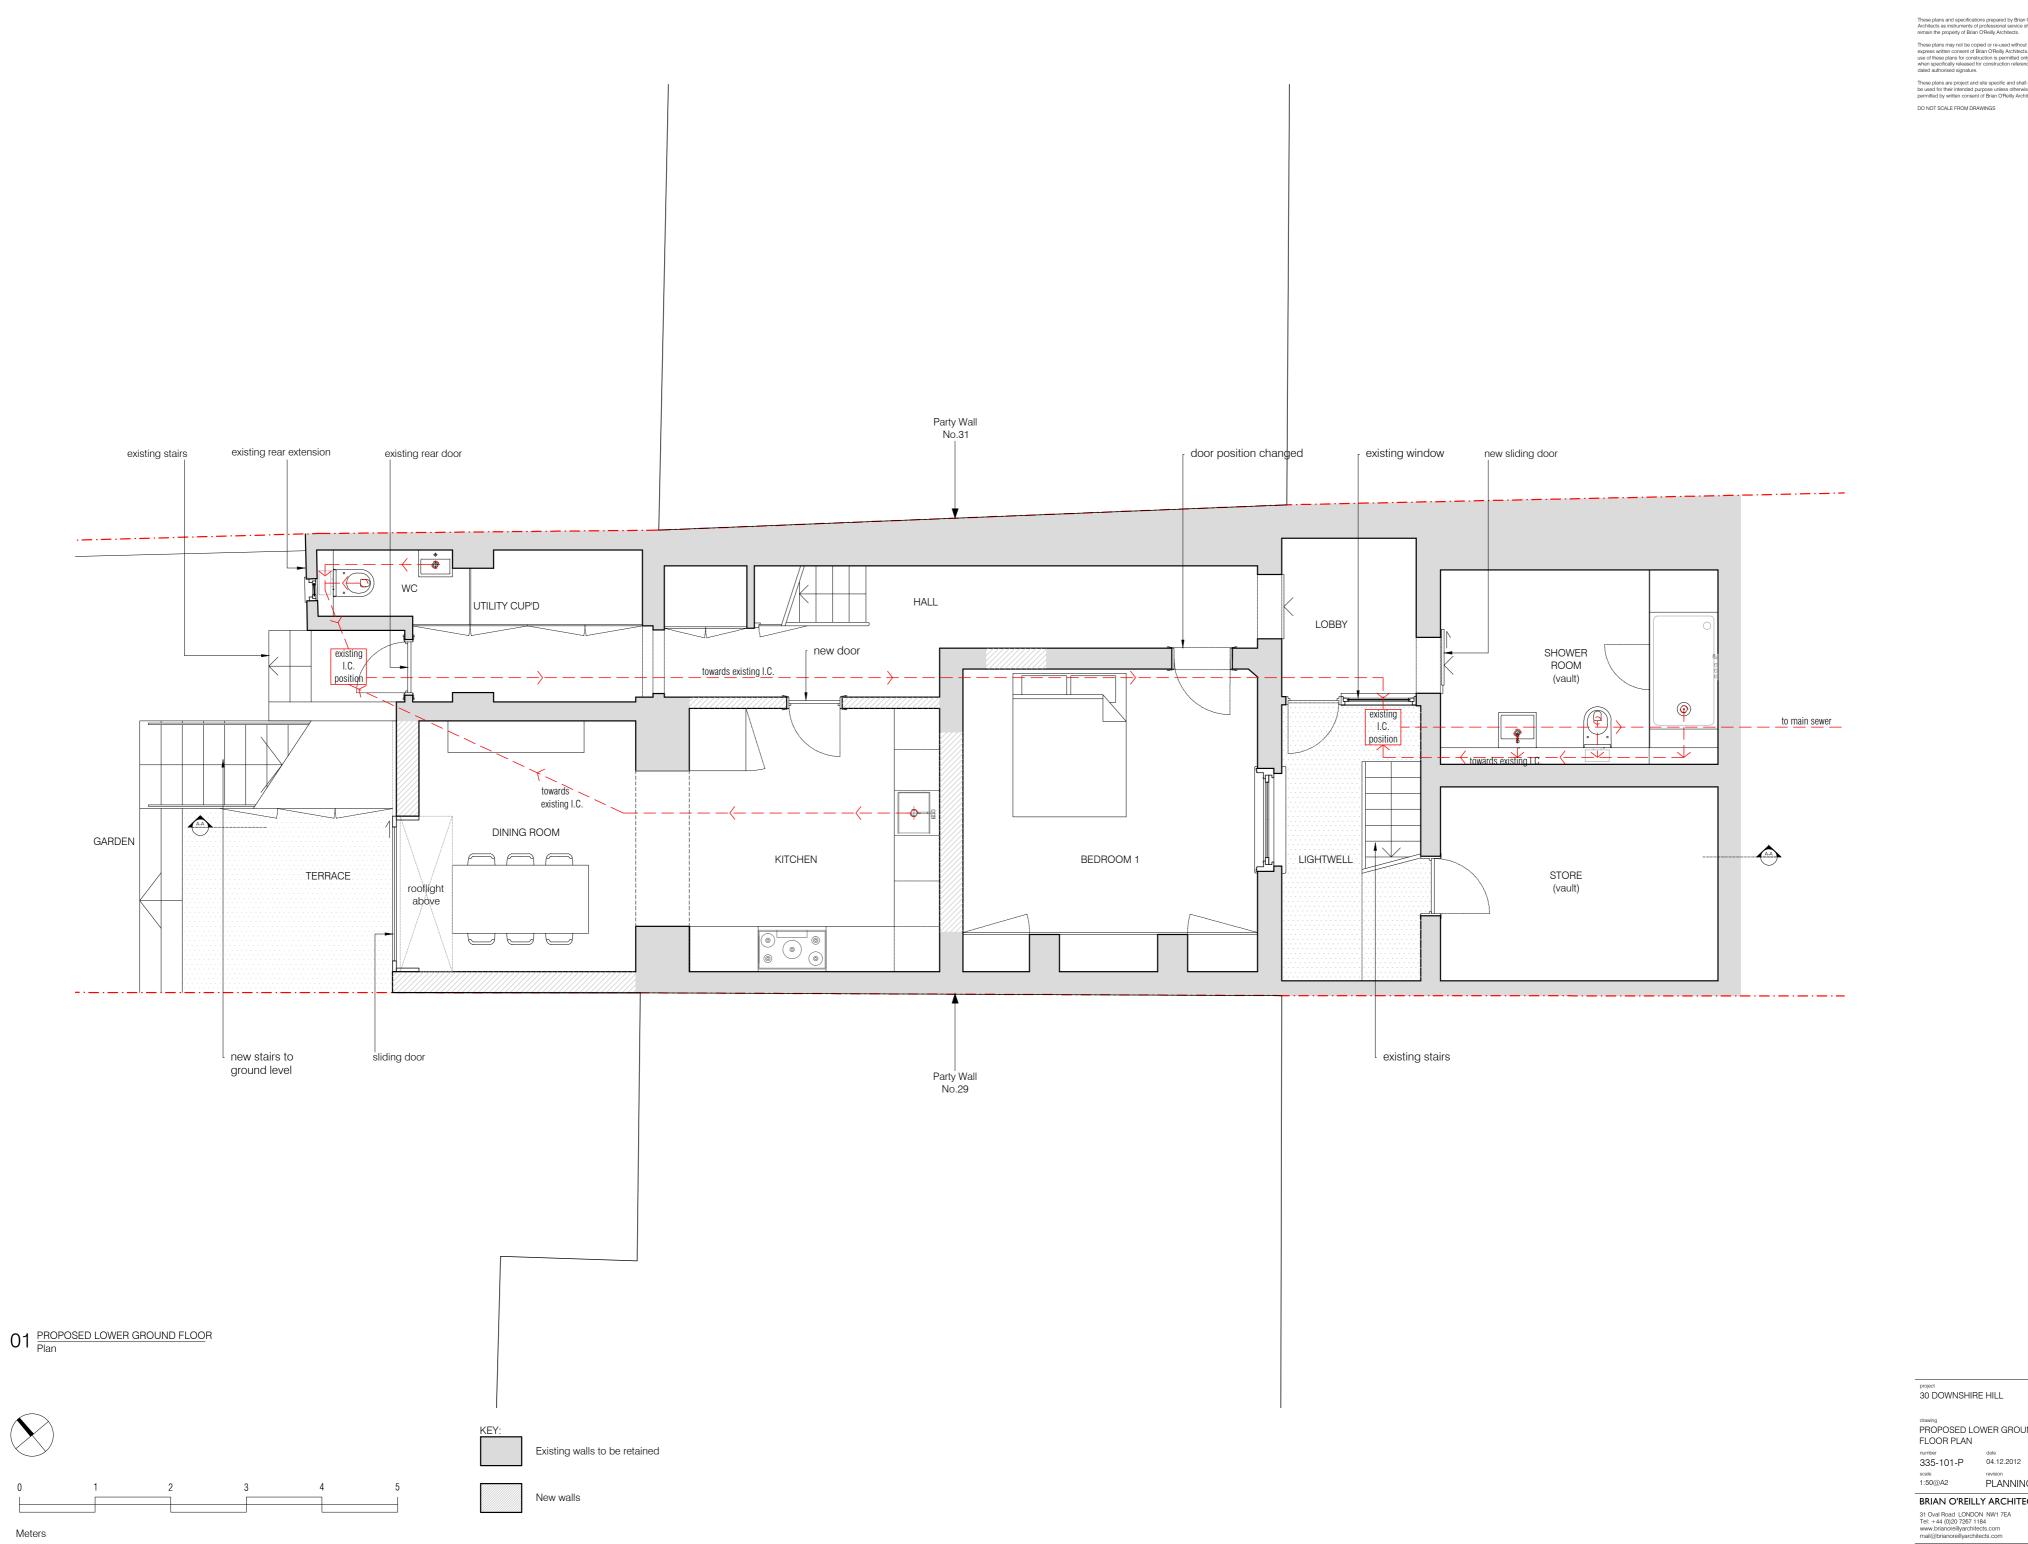


drawing PROPOSED LOWER GROUND FLOOR PLAN scale revision 1:50@A2 PLANNING BRIAN O'REILLY ARCHITECTS

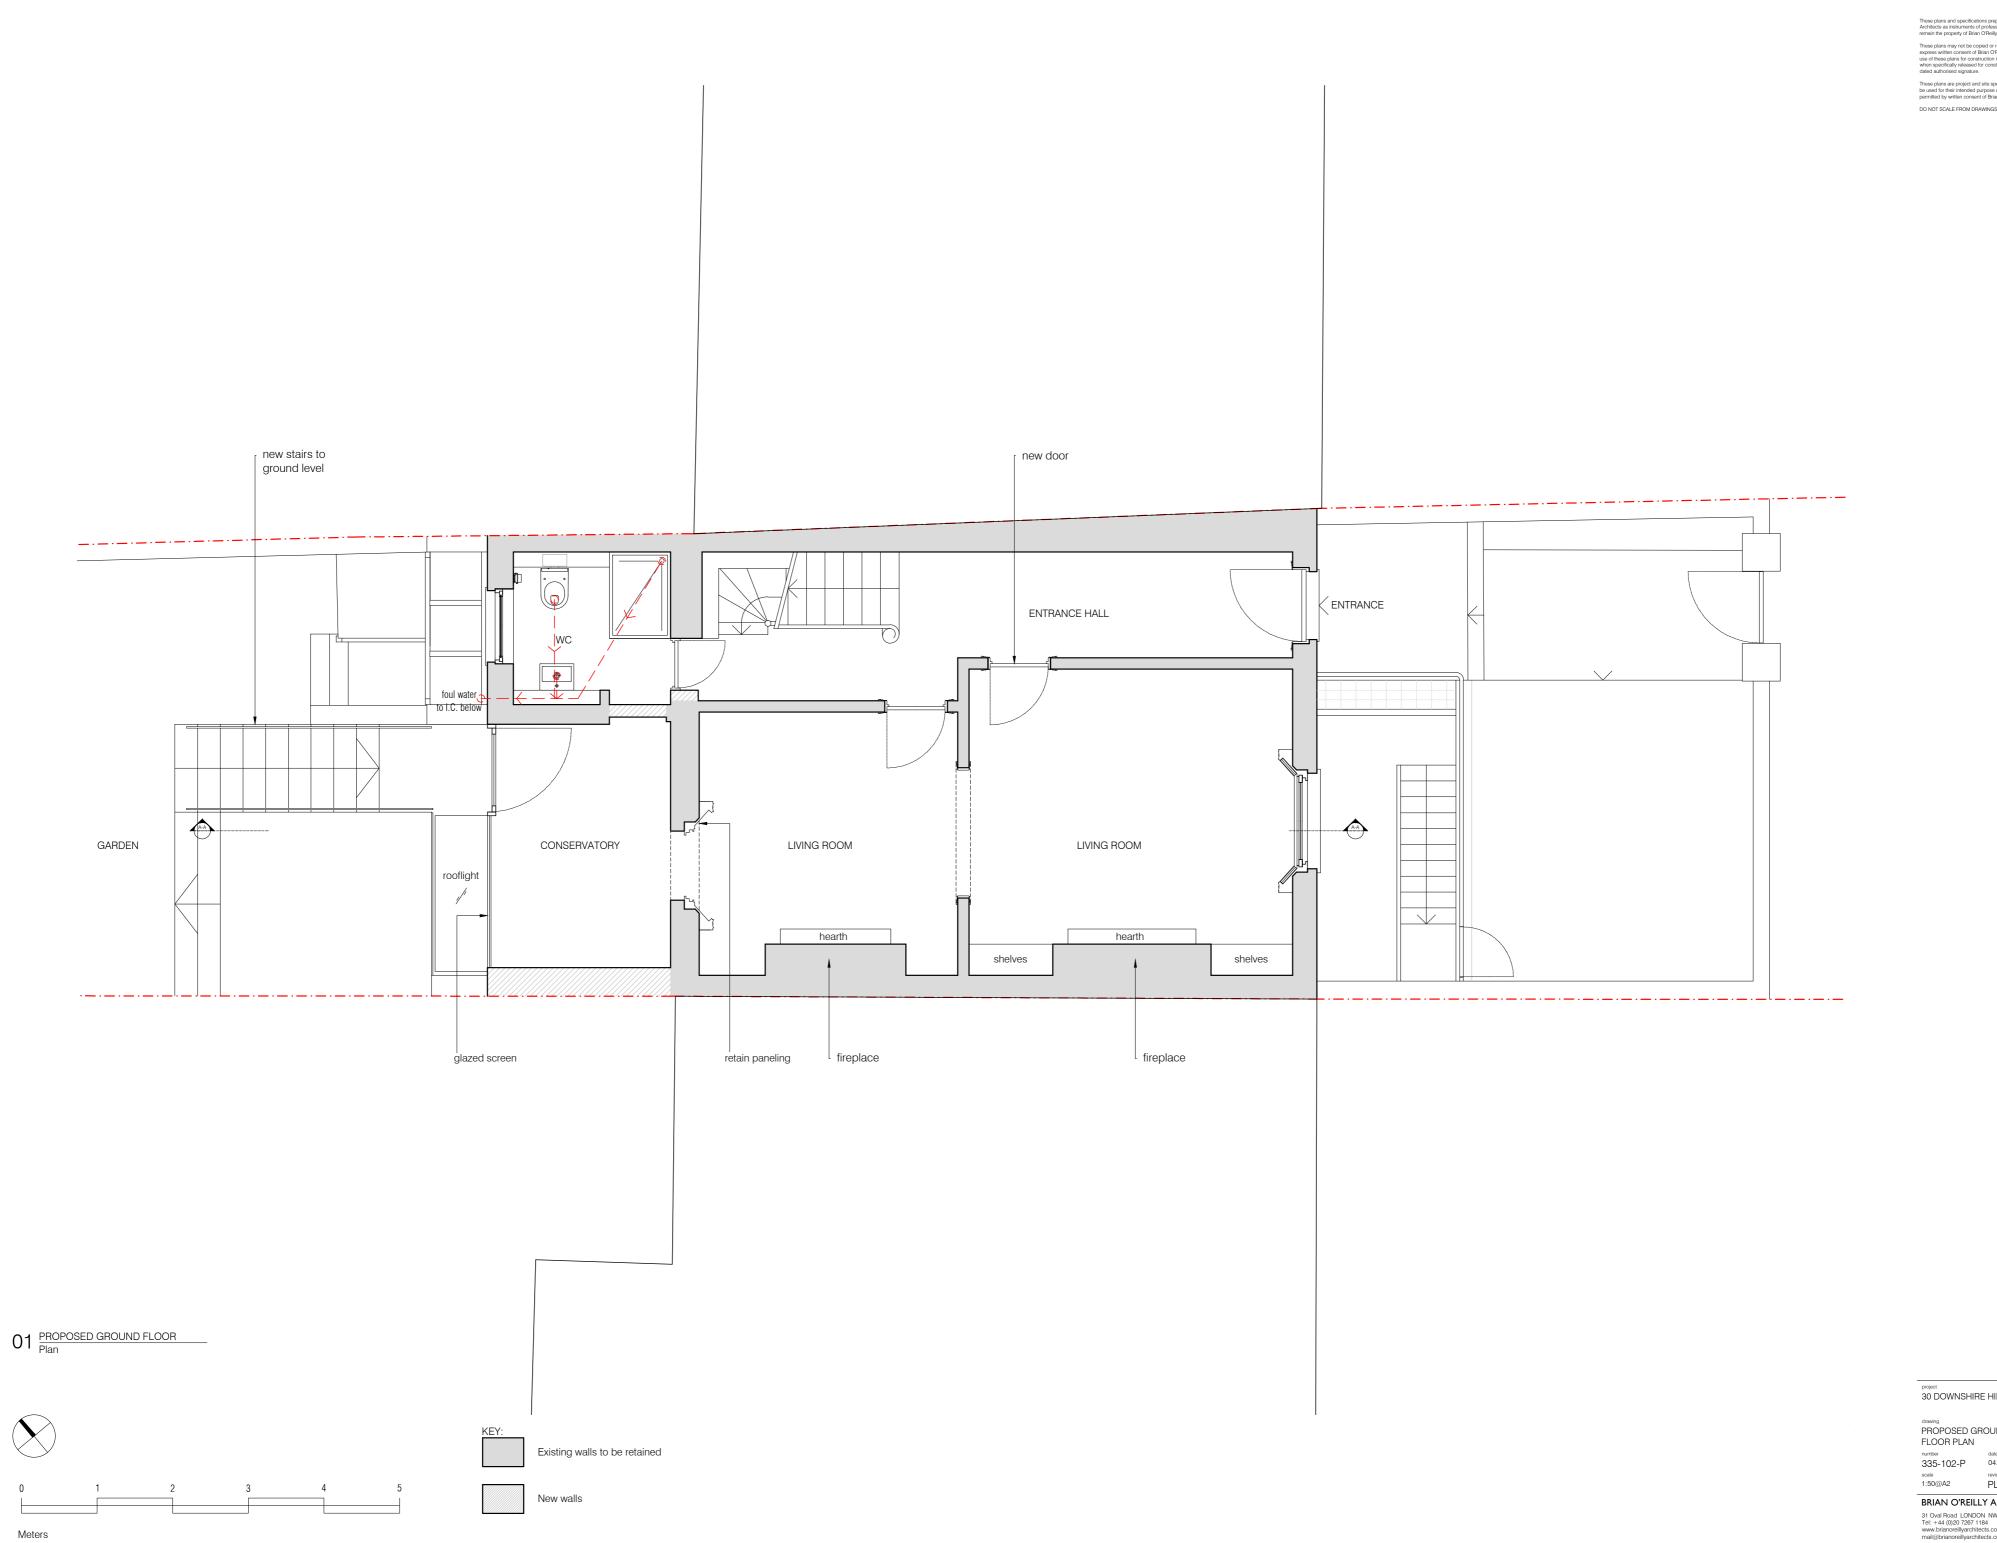


# <sup>project</sup> 30 DOWNSHIRE HILL


drawing PROPOSED GROUND FLOOR PLAN number date 335-102-P 04.12.2012 scale revision 1:50@A2 PLANNING BRIAN O'REILLY ARCHITECTS 31 Oval Road LONDON NW1 7EA Tel: +44 (0)20 7267 1184 www.brianoreillyarchitects.com mail@brianoreillyarchitects.com

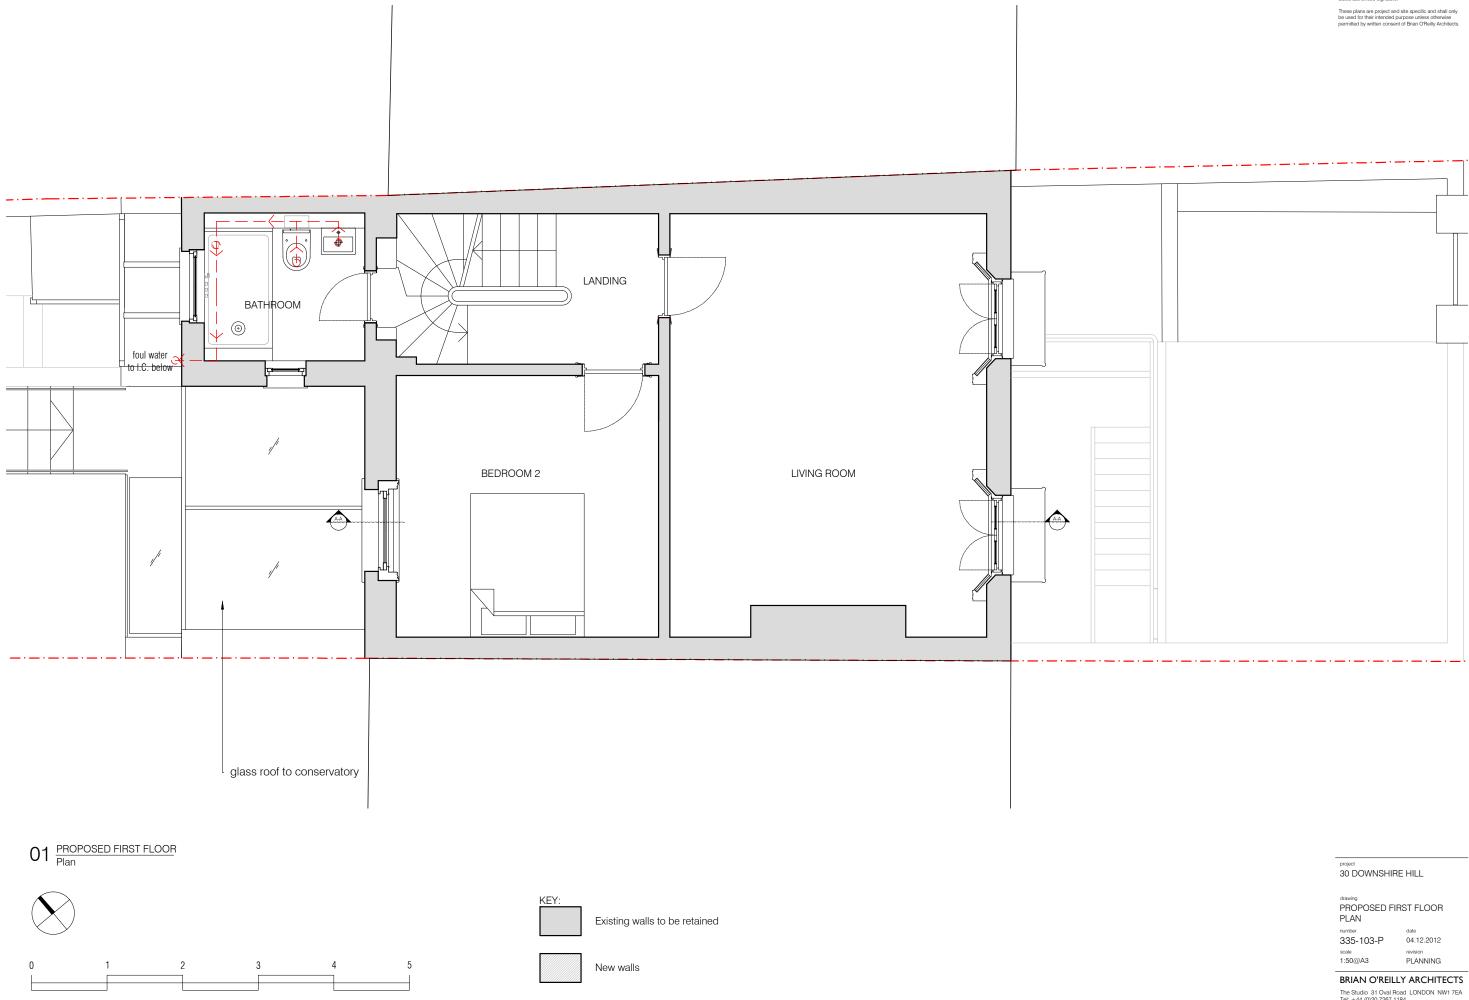

These plans and specifications prepared by Brian O'Re Architects as instruments of professional service shall remain the property of Brian O'Reilly Architects.

These plans may not be copied or re-used without the express written consent of Brian O'Reilly Architects. The use of these plans for construction is permitted only when specifically released for construction reference by a dated authorised signature.

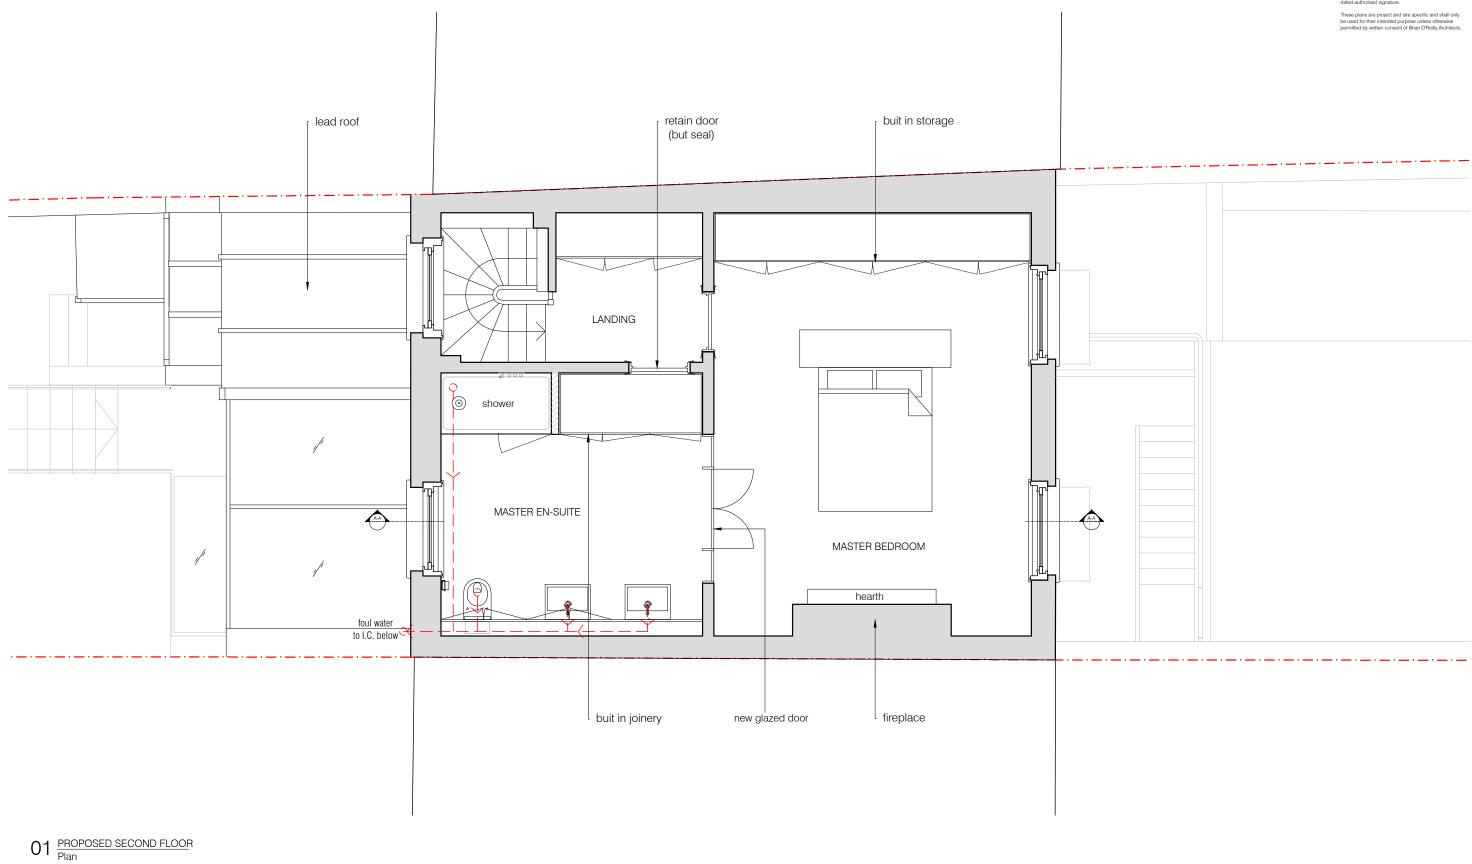

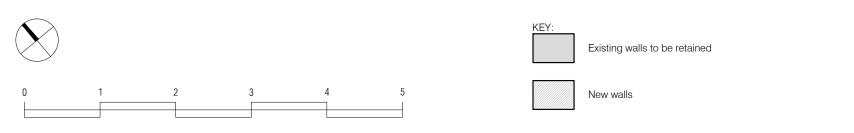

These plans and specifications prepared by Brian O'Reilly Architects as instruments of professional service shall remain the property of Brian O'Reilly Architects.

These plans may not be copied or re-used without the express written consent of Brian O'Reilly Architects. The use of these plans for construction is permitted only when specifically released for construction reference by a dated authorised signature.

project 30 DOWNSHIRE HILL

drawing PROPOSED SECOND FLOOR PLAN

335-104-P 04.12.2012 <sub>scale</sub> 1:50@A3

PLANNING

