




east elevation - existing

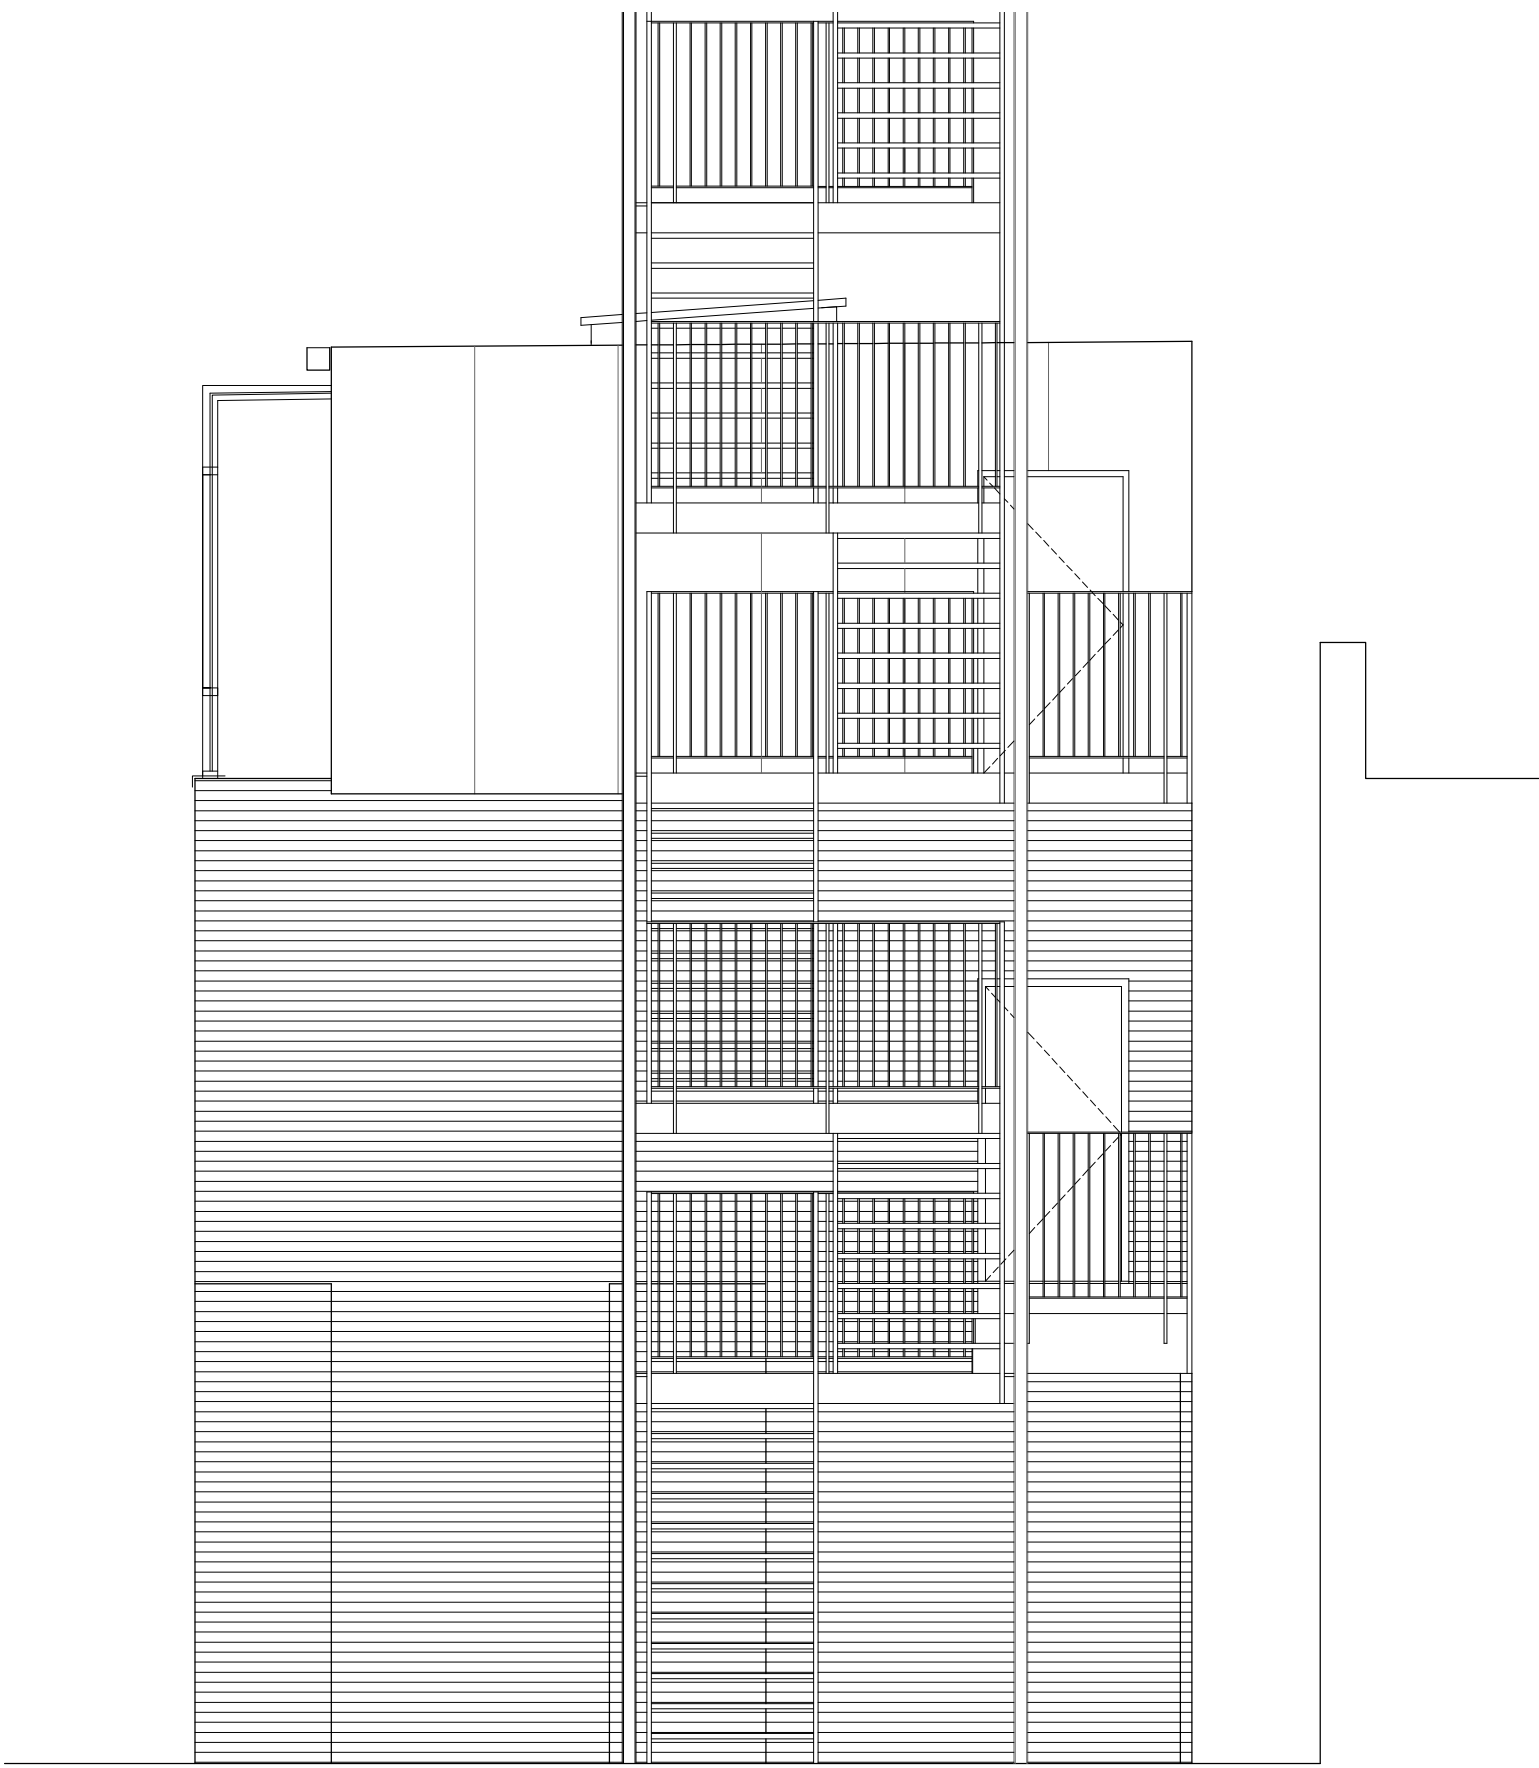

north elevation - existing

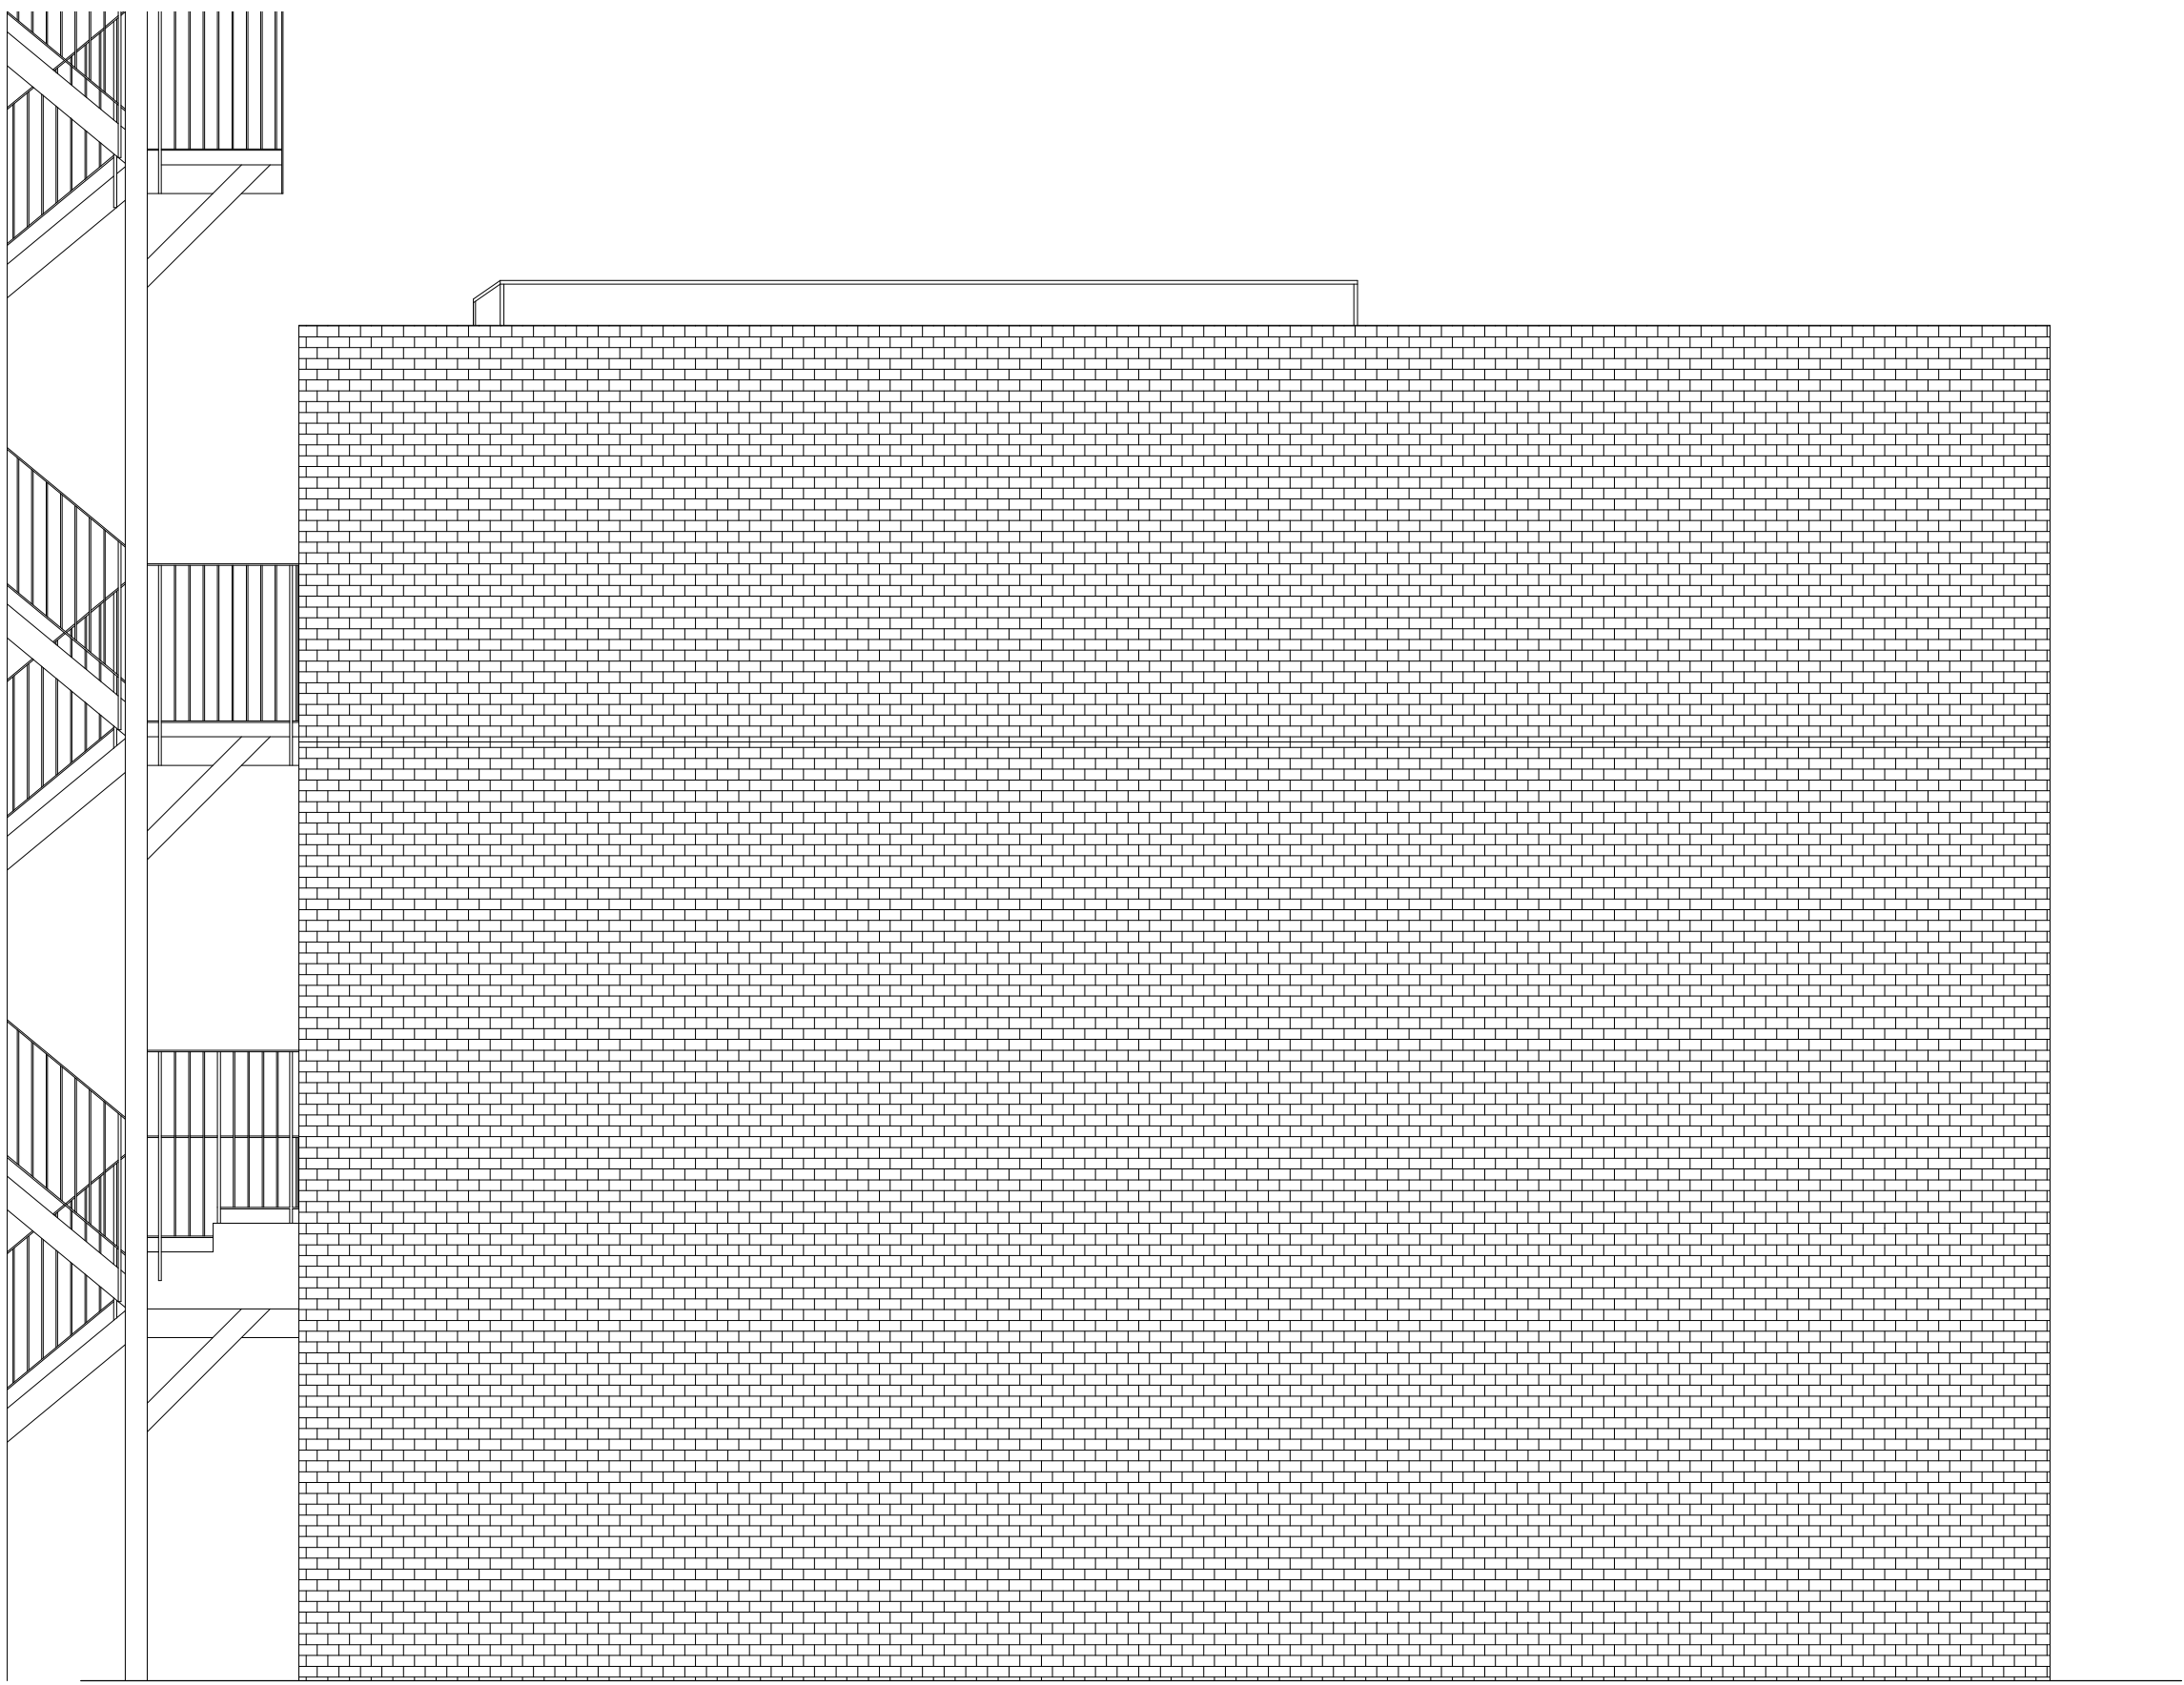

west elevation - existing

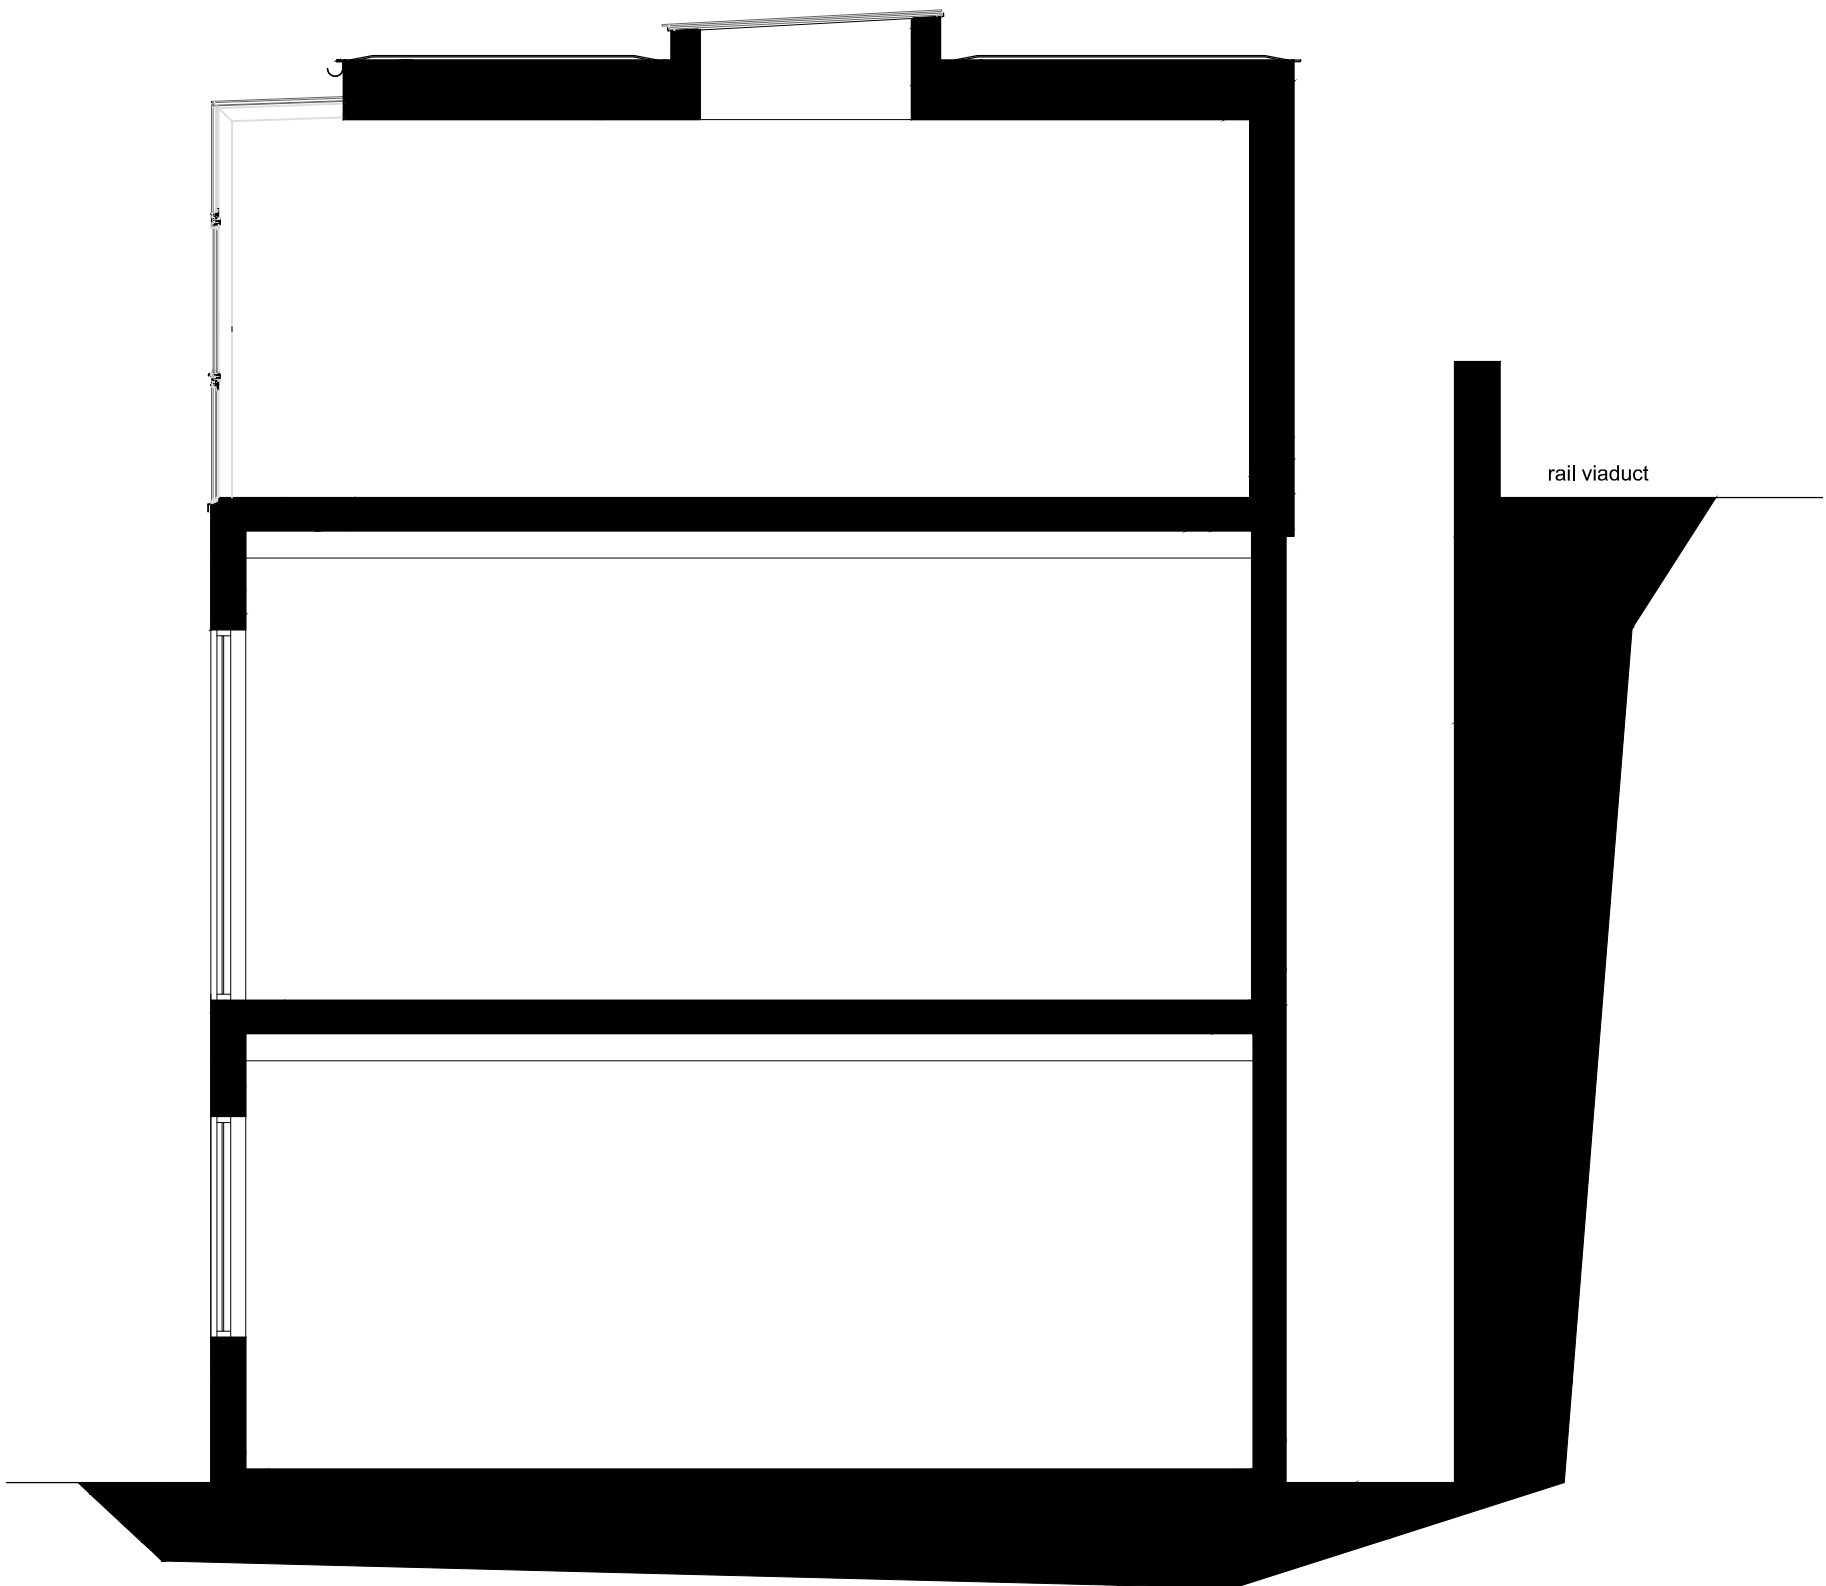

section A



view from Ryland Road, Portland House on the right



view from car park



view from Ryland Road, gap in wall will be infilled to form enclosure to bin store



view from Wilkin Street, Portland House on the left and the railway viaduct on the right

A	04.12.12	section added	JM
REV	DATE	AMENDMENT	BY

**hpl** architects  
HEBER PERCY & PARKER ARCHITECTS  
3-5 Bleeding Heart Yard, London, EC1N 8SJ  
T: 0207 7494 2010 F: 0207 7494 2045 E: info@hplarchitects.co.uk

PROJECT  
PORTLAND HOUSE  
RYLAND ROAD

CLIENT  
DELBANCO MEYER

DRAWING DESCRIPTION  
SHOWROOM CONVERSION -  
EXISTING ELEVATIONS

SCALE	DRAWN BY	DATE
1:50@A1	JM	JULY 12
DRAWING NUMBER	REV	
1051.26	A	

NOTES:  
1. THIS DRAWING IS NOT TO BE SCALED  
2. CONTRACTOR TO CHECK ALL DIMENSIONS AND LEVELS  
3. THIS DRAWING IS THE COPYRIGHT OF THE ARCHITECTS