




east elevation

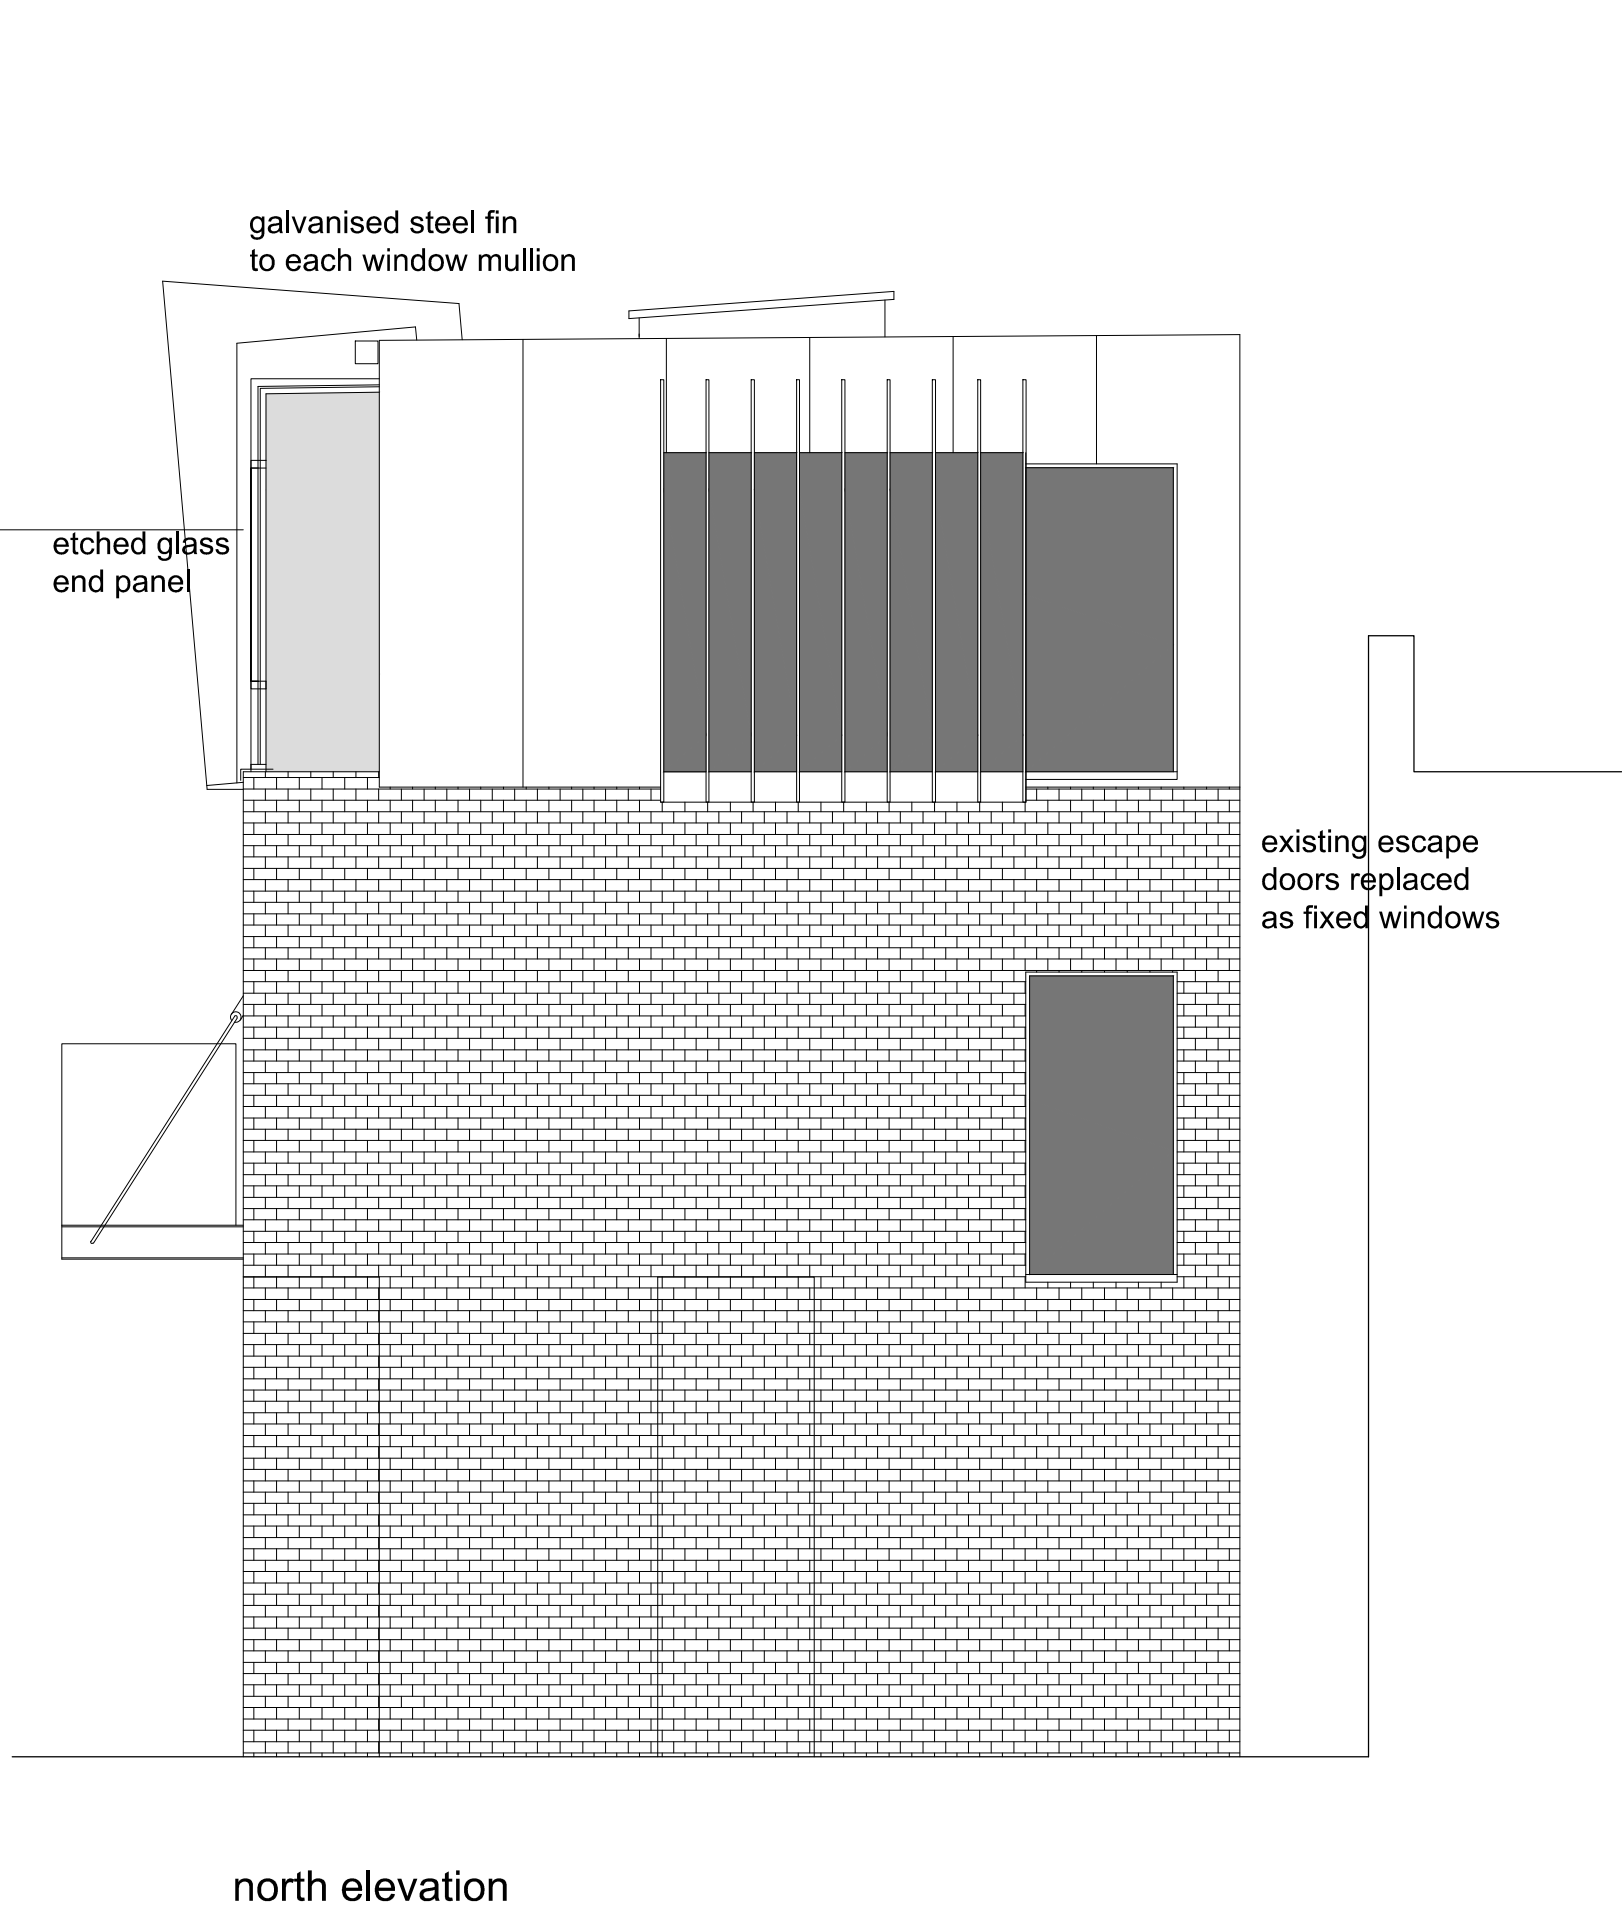

north elevation

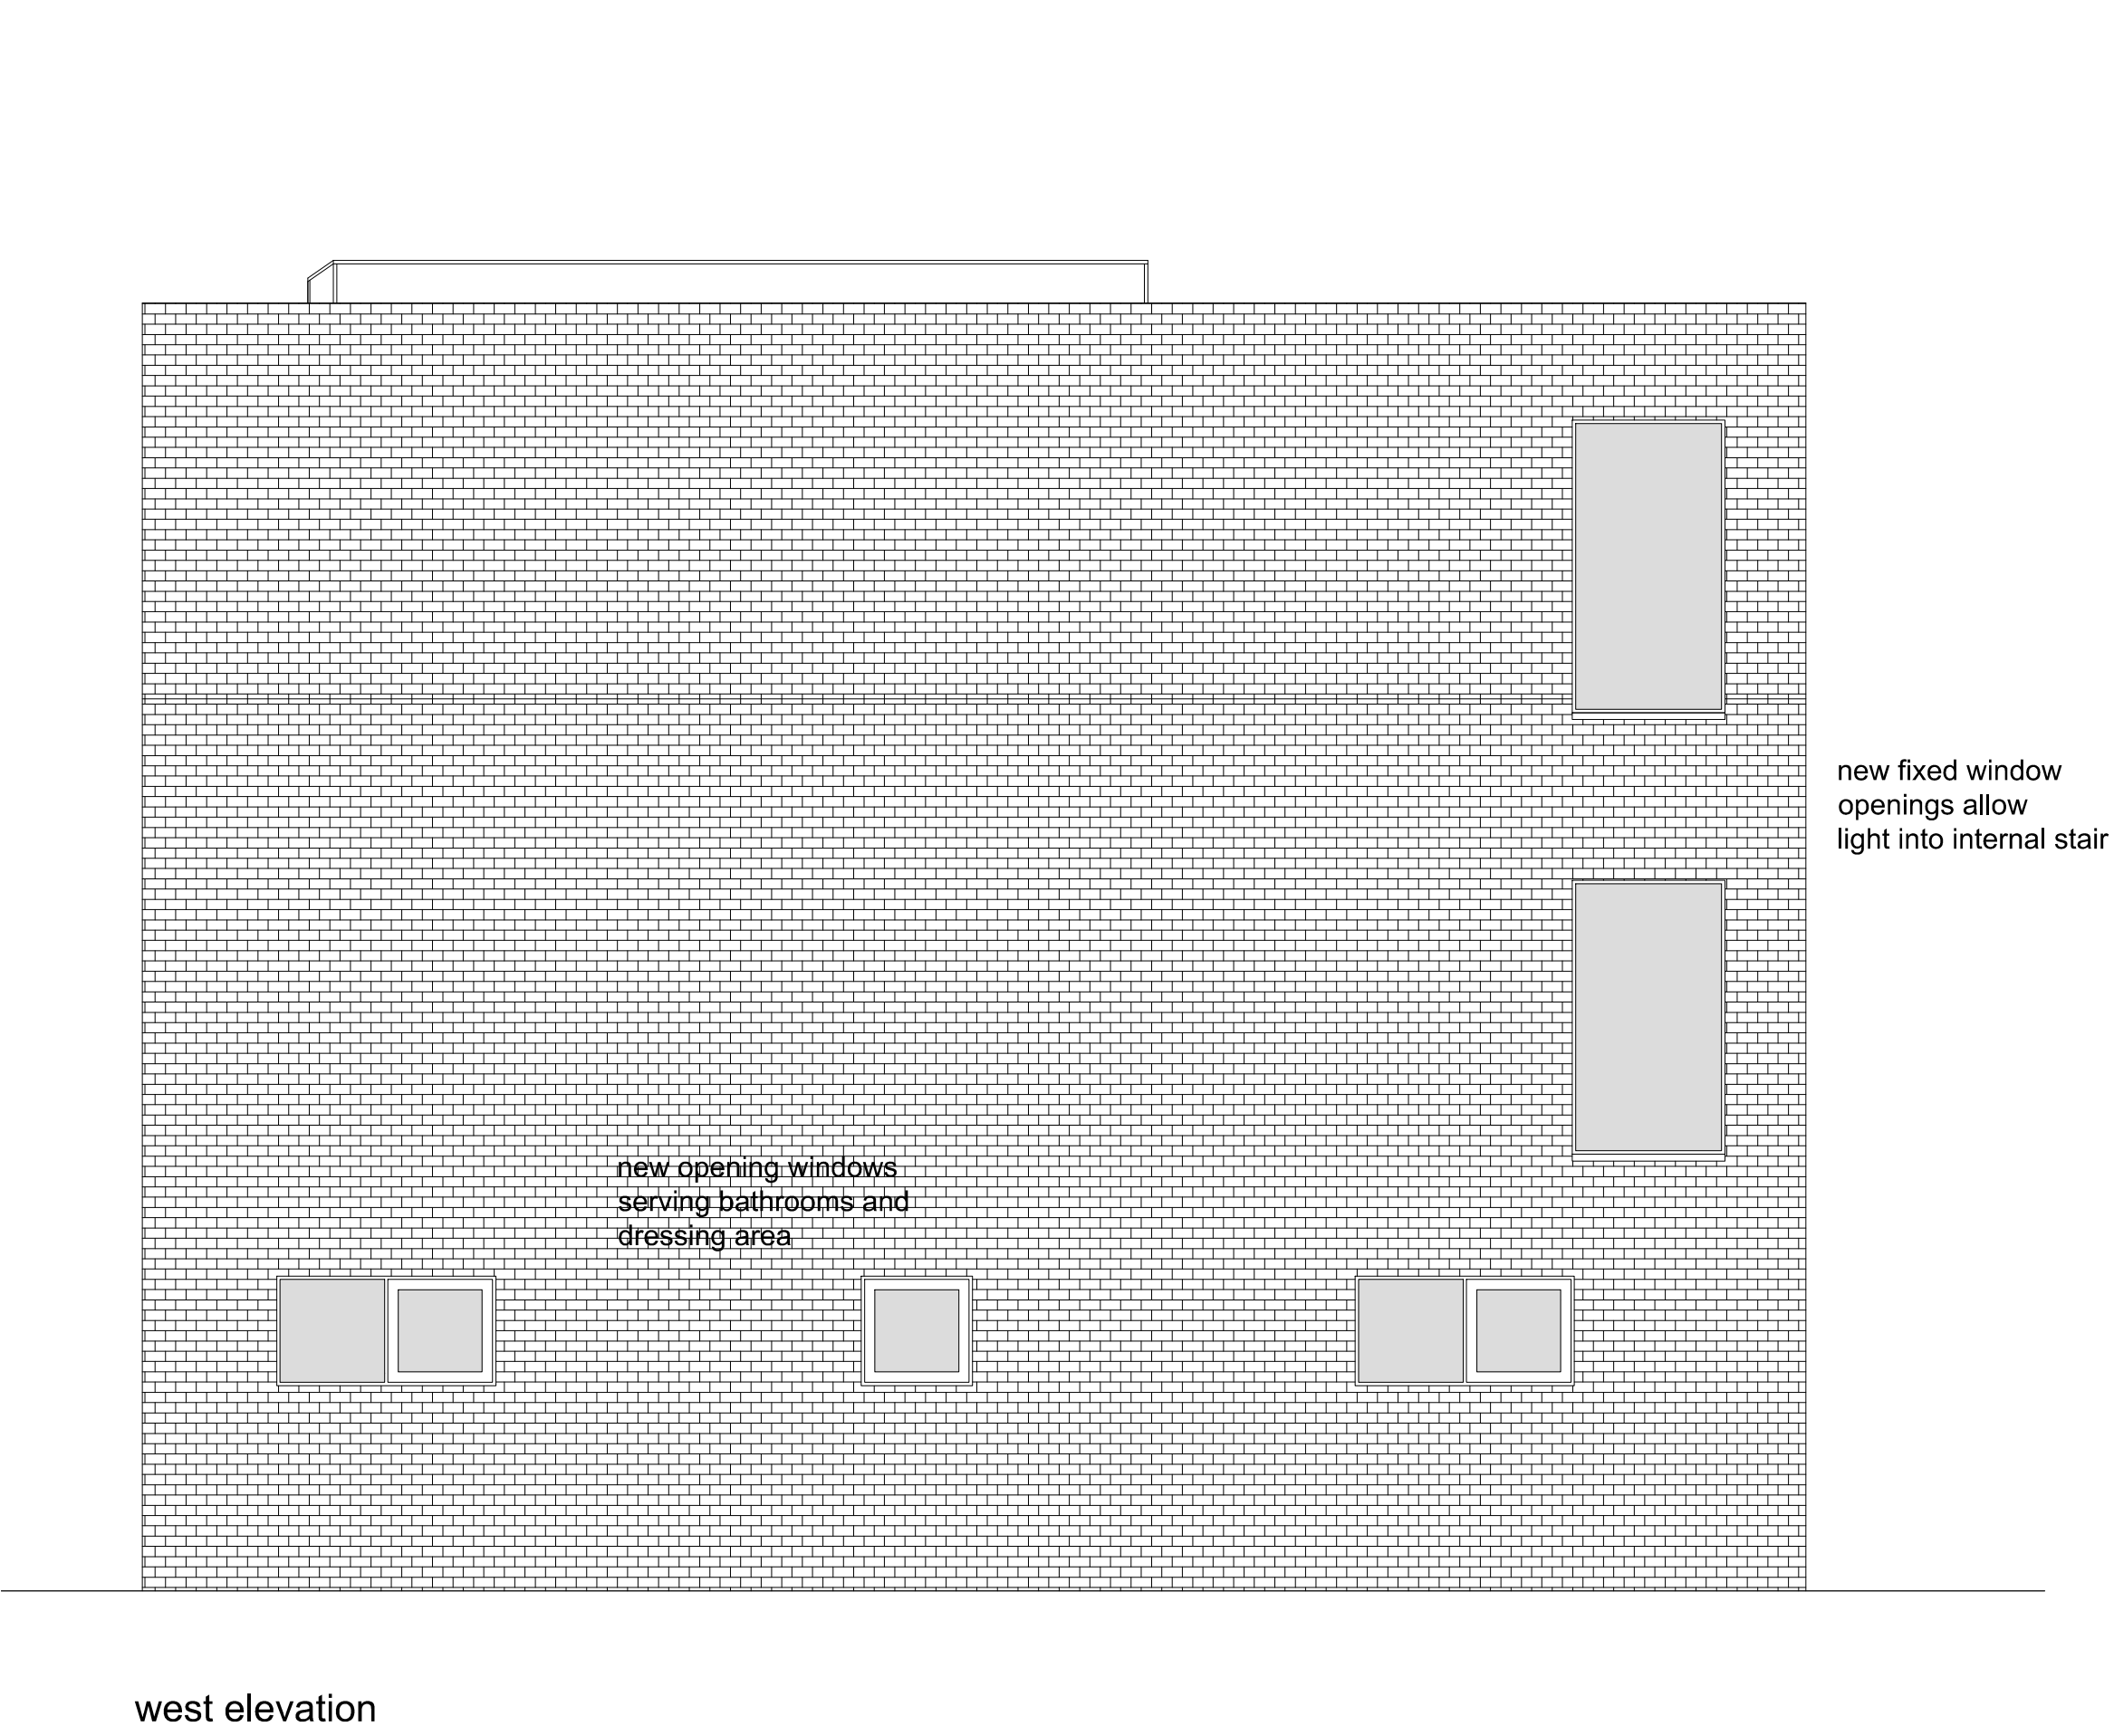

west elevation

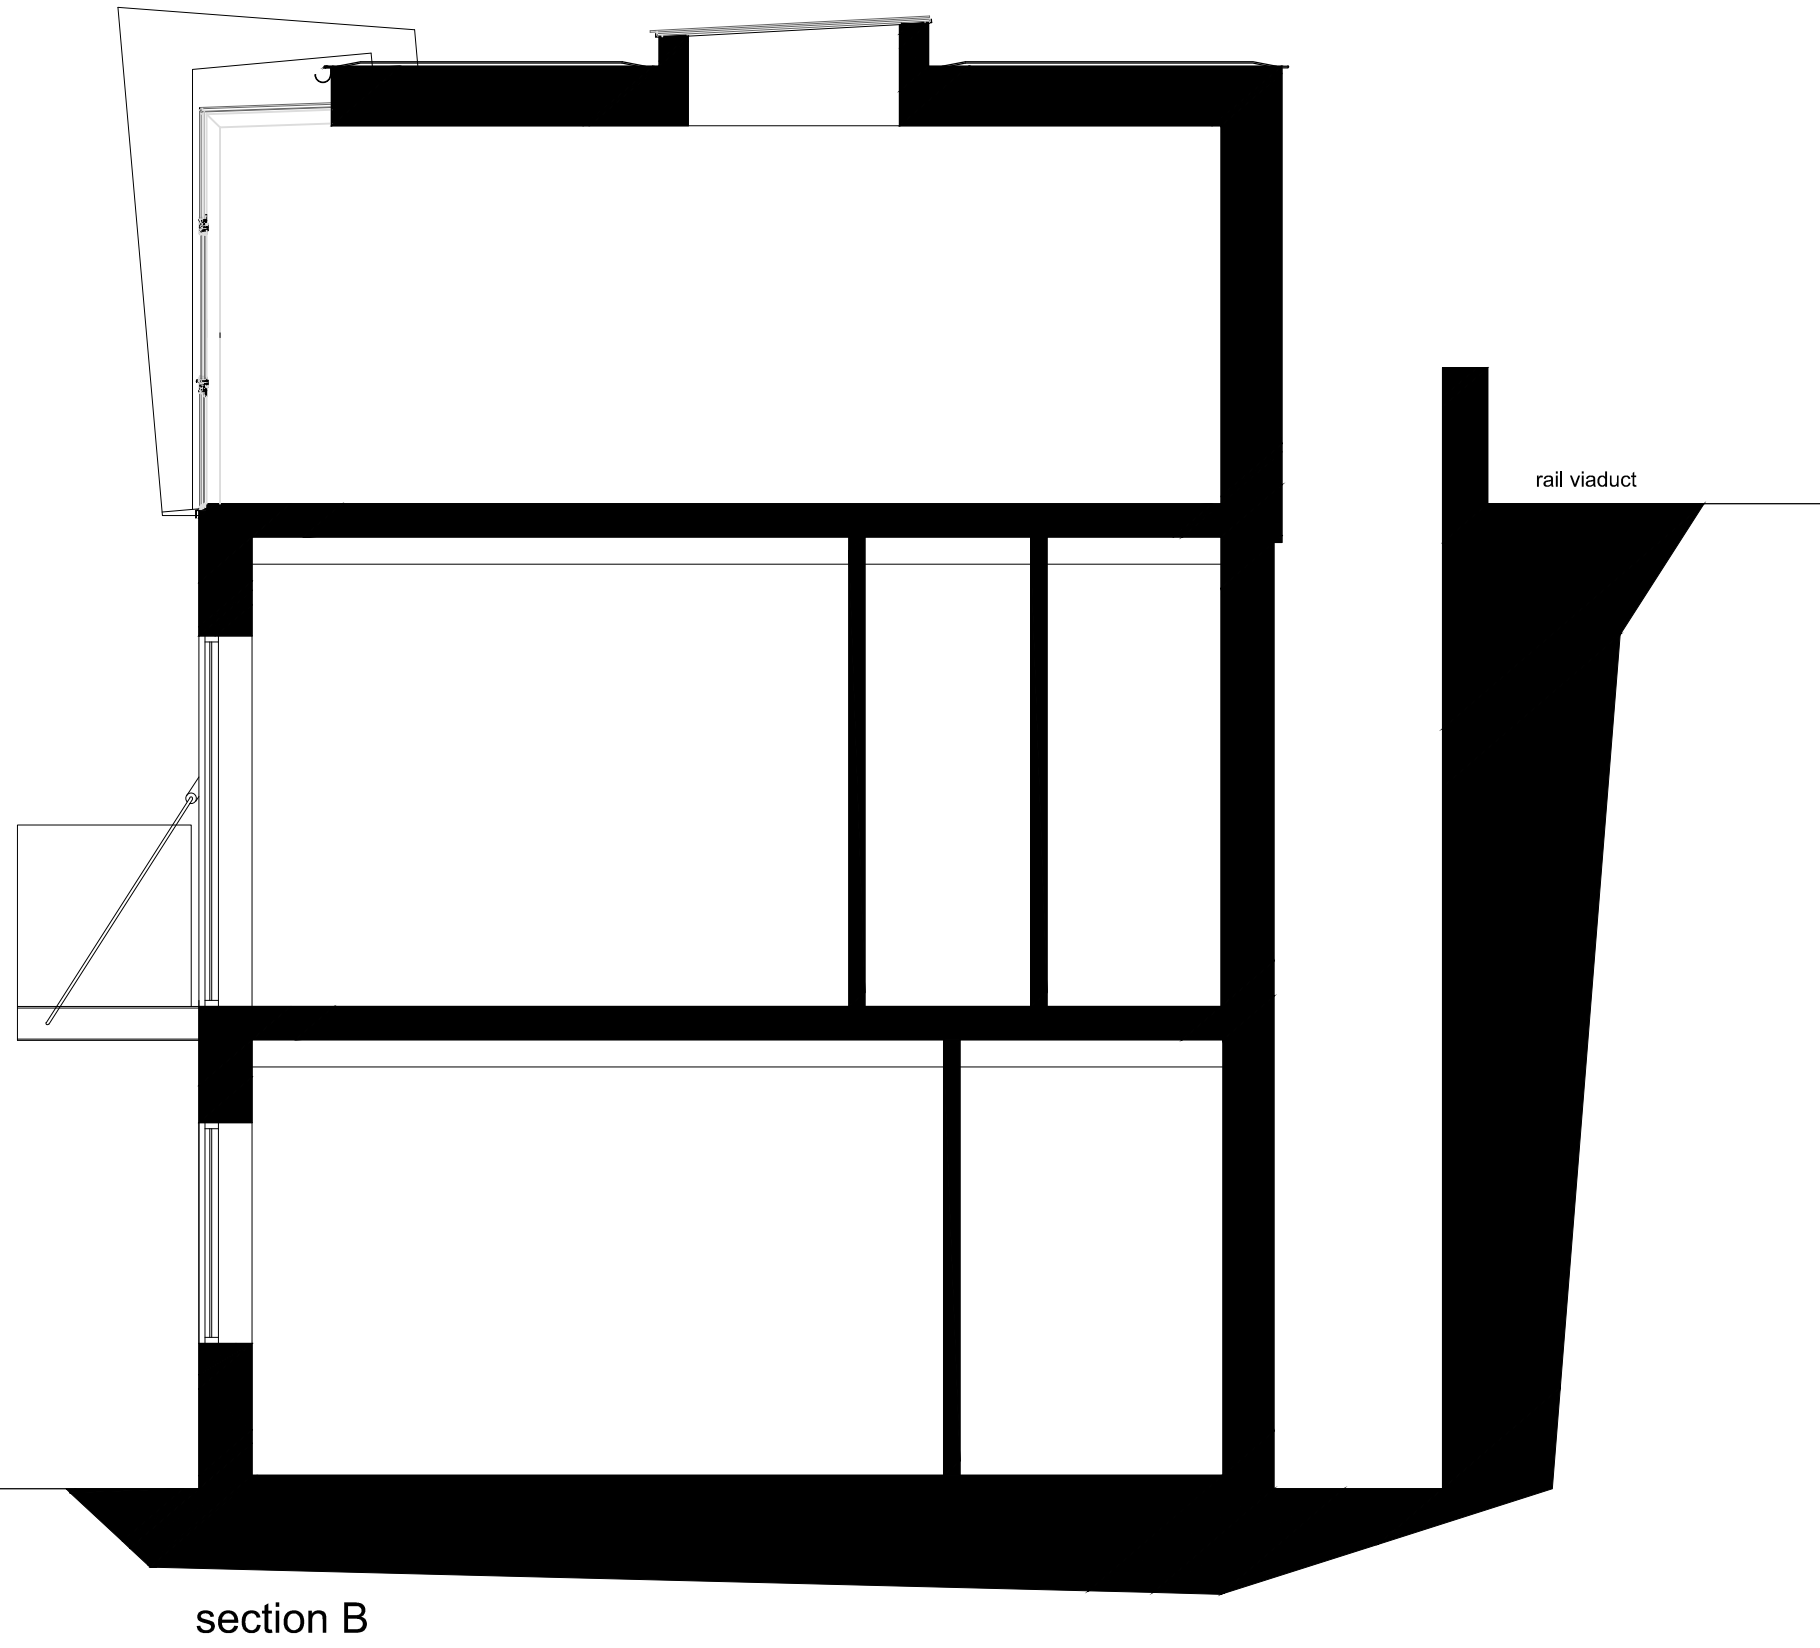

section B

C	04.12.12	section added	JM
B	09.10.12	louvers added to balcony	JM
A	19.09.12	louvers added	JM
REV	DATE	AMENDMENT	BY

hnp architects
HEBER PERCY & PARKER ARCHITECTS
3-5 Bleeding Heart Yard, London EC1N 8SJ
T: 0207 7496 2020 F: 0207 7496 2045 E: info@hebpark.co.uk

PROJECT
PORTLAND HOUSE
RYLAND ROAD

CLIENT
DELBANCO MEYER

DRAWING DESCRIPTION
SHOWROOM CONVERSION -
PROPOSED ELEVATIONS

SCALE	DRAWN BY	DATE
1:50@A1	JM	JULY 12
DRAWING NUMBER	REV	
1051.28	C	

NOTES:
1. THIS DRAWING IS NOT TO BE SCALED
2. CONTRACTOR TO CHECK ALL DIMENSIONS AND LEVELS
3. THIS DRAWING IS THE COPYRIGHT OF THE ARCHITECTS