


BLOCK 1

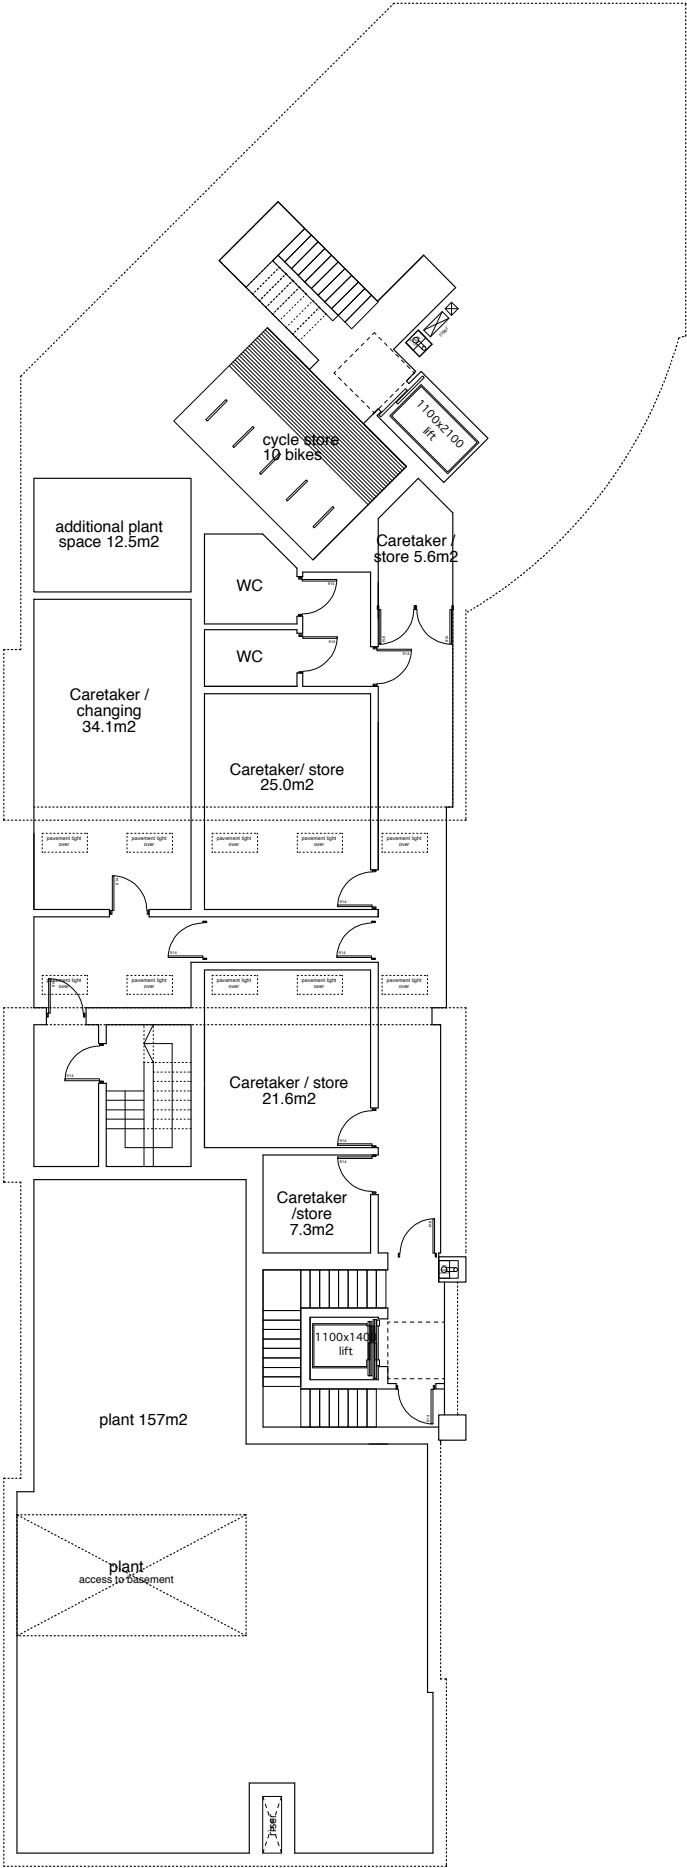

Basement plan

Planning note:
The scale bar should be verified before scaling off these drawings.


These drawings are not to be scaled off for construction purposes.

Scale
0 1 2 3 4 5m

block location plan

Date	Rev	By	Comments
Revisions			
Drawing status			
PLANNING			
MatthewLloyd Architects LLP			
1 The Hangar Perseverance Works 38 Kingsland Road London E2 8DD T 020 7613 1934 F 020 7613 1434 mail@matthewlloyd.co.uk			
©2012			
Project		Bourne Estate (South) Regeneration for LB Camden	
Drawing title		Proposed Block 1 Basement Plan	
Date AUG 2012	Scale 1:100@A1 1:200@A3	Drawn by GW	Checked by
Reference BE	Drawing no.	219	Revision -

BLOCK 1

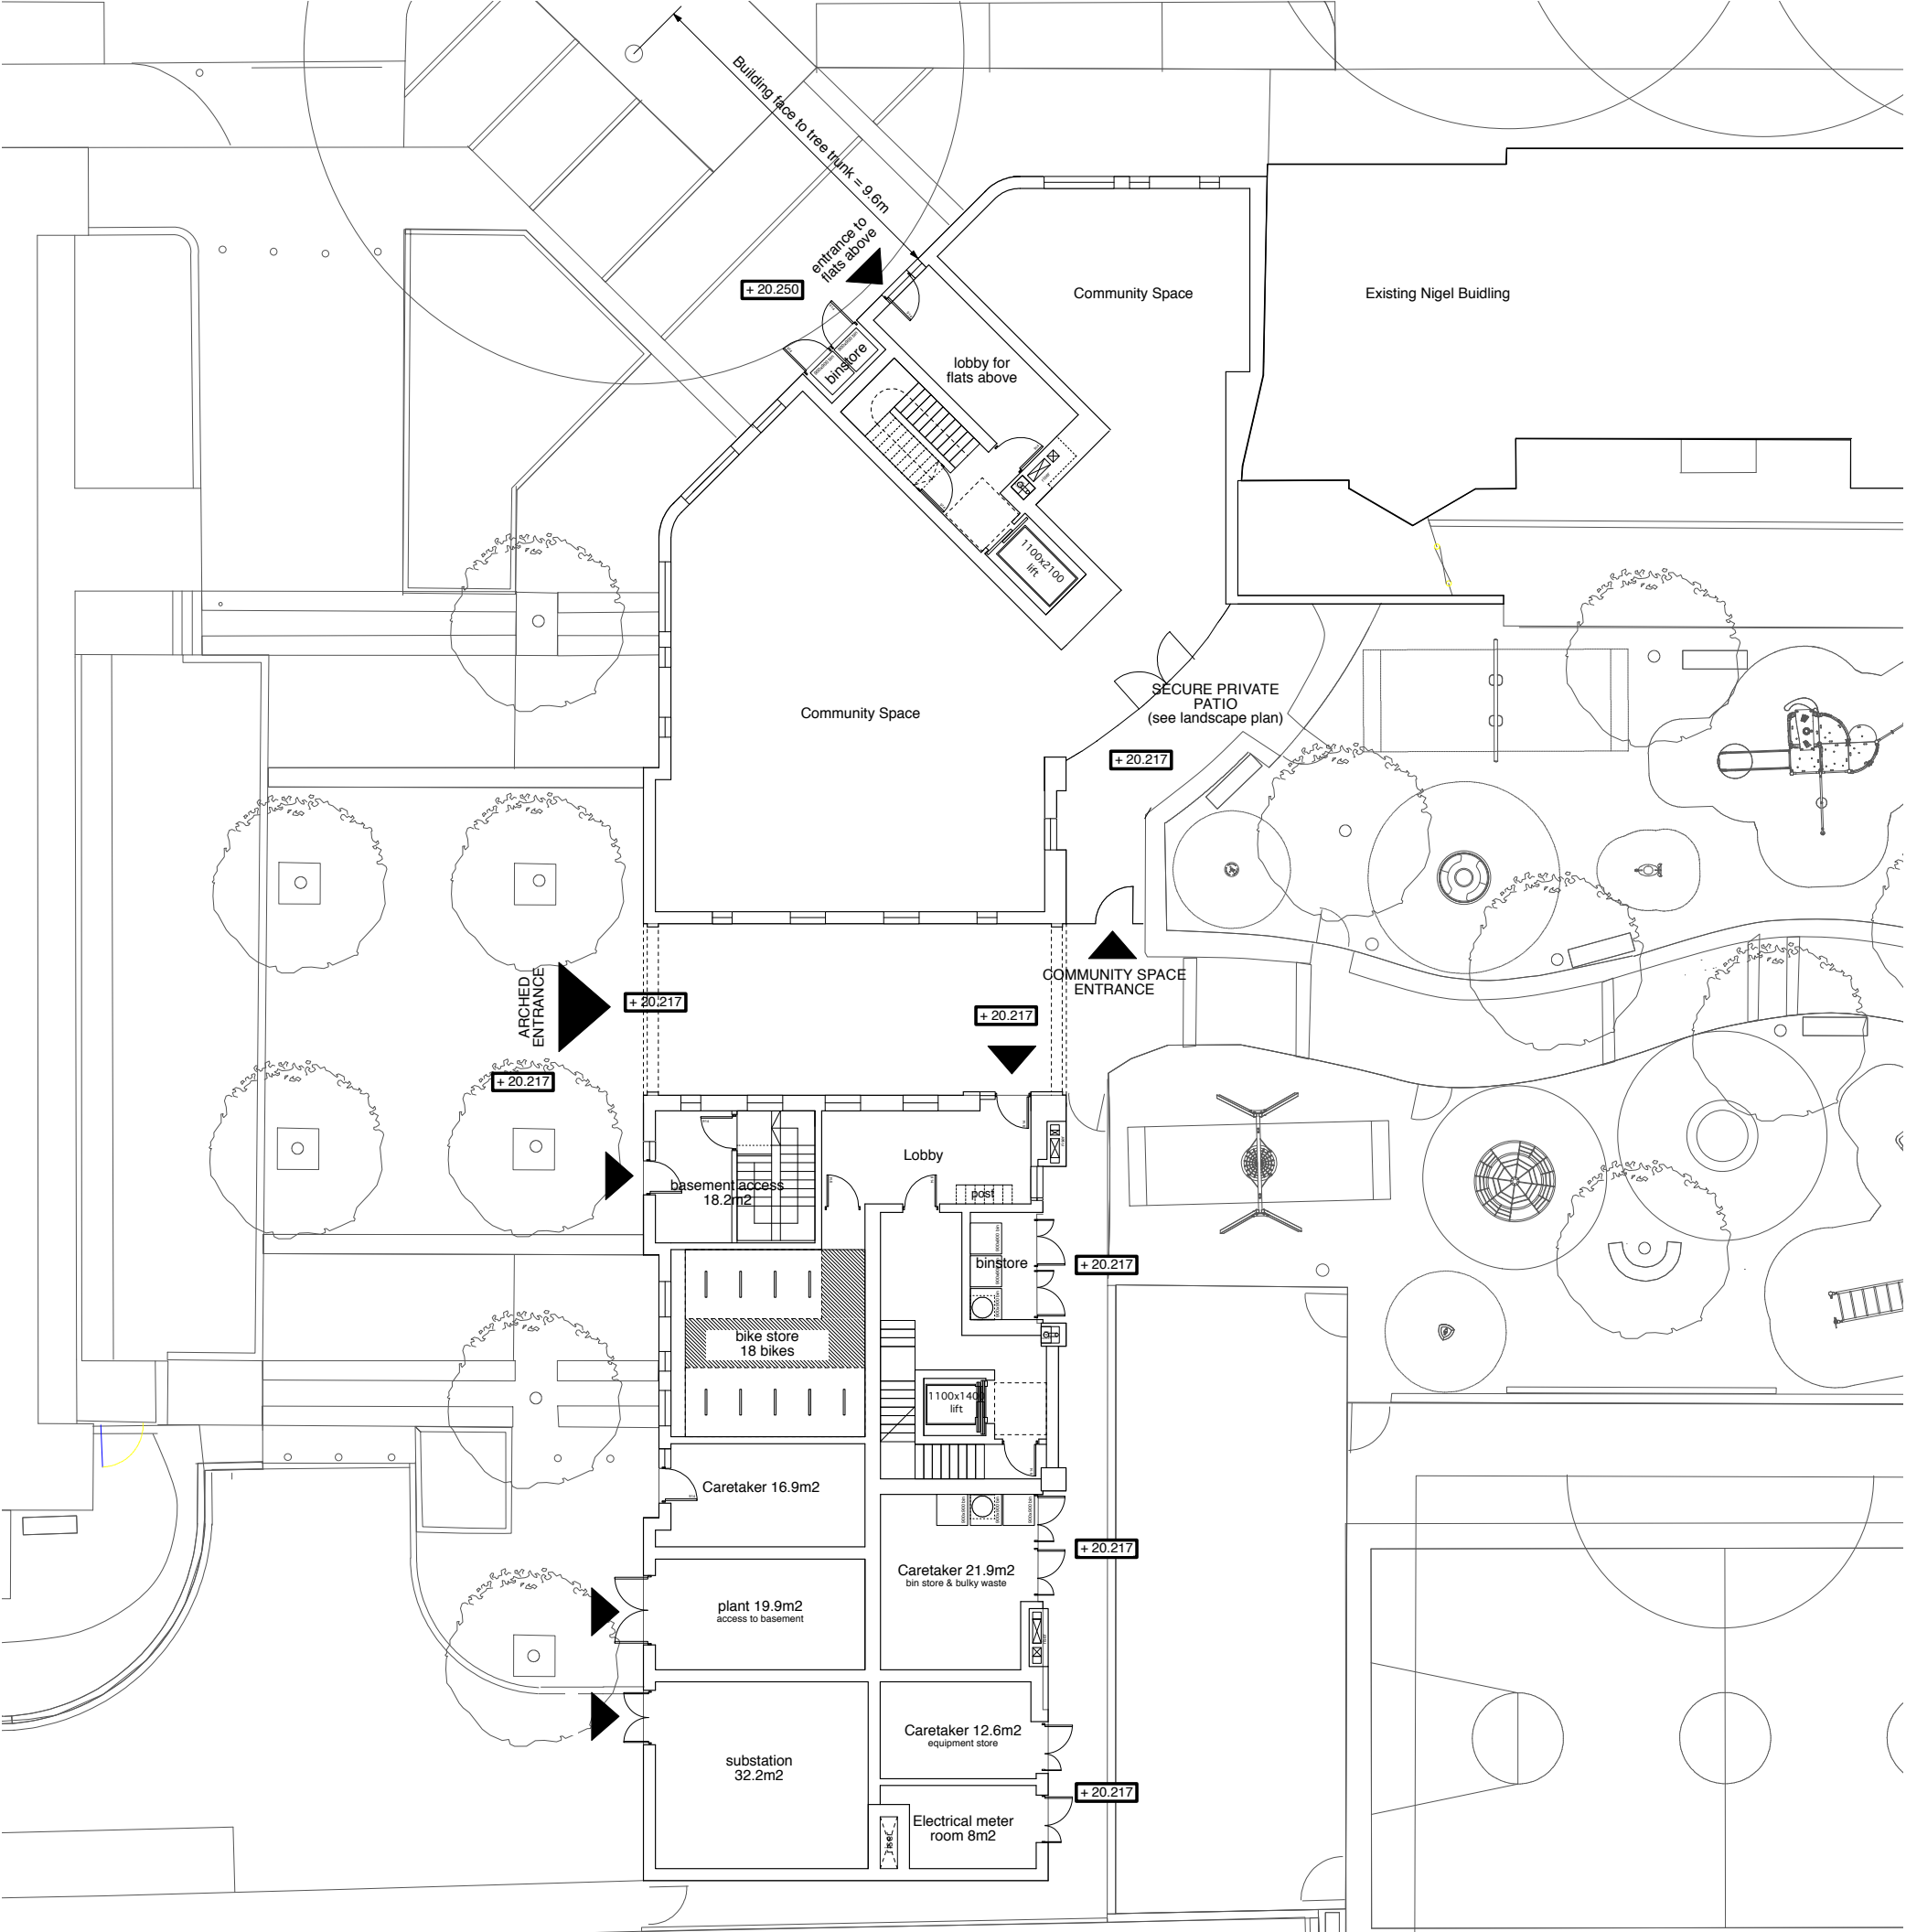

Planning note:
The scale bar should be verified before scaling off these drawings.


These drawings are not to be scaled off for construction purposes.

Scale
0 1 2 3 4 5m

block location plan

Date	Rev	By	Comments
Revisions			
Drawing status			
PLANNING			
MatthewLloydArchitectsLLP			
1 The Hangar Perseverance Works 38 Kingsland Road London E2 8DD T 020 7613 1934 F 020 7613 1434 mail@matthewlloyd.co.uk			
©2012			
Project			
Bourne Estate (South) Regeneration for LB Camden			
Drawing title			
Proposed Block 1 Ground floor Plan			
Date	Scale	Drawn by	Checked by
AUG 2012	1:100@A1 1:200@A3	GW	
Reference	Drawing no.		Revision
BE	220		-

BLOCK 1

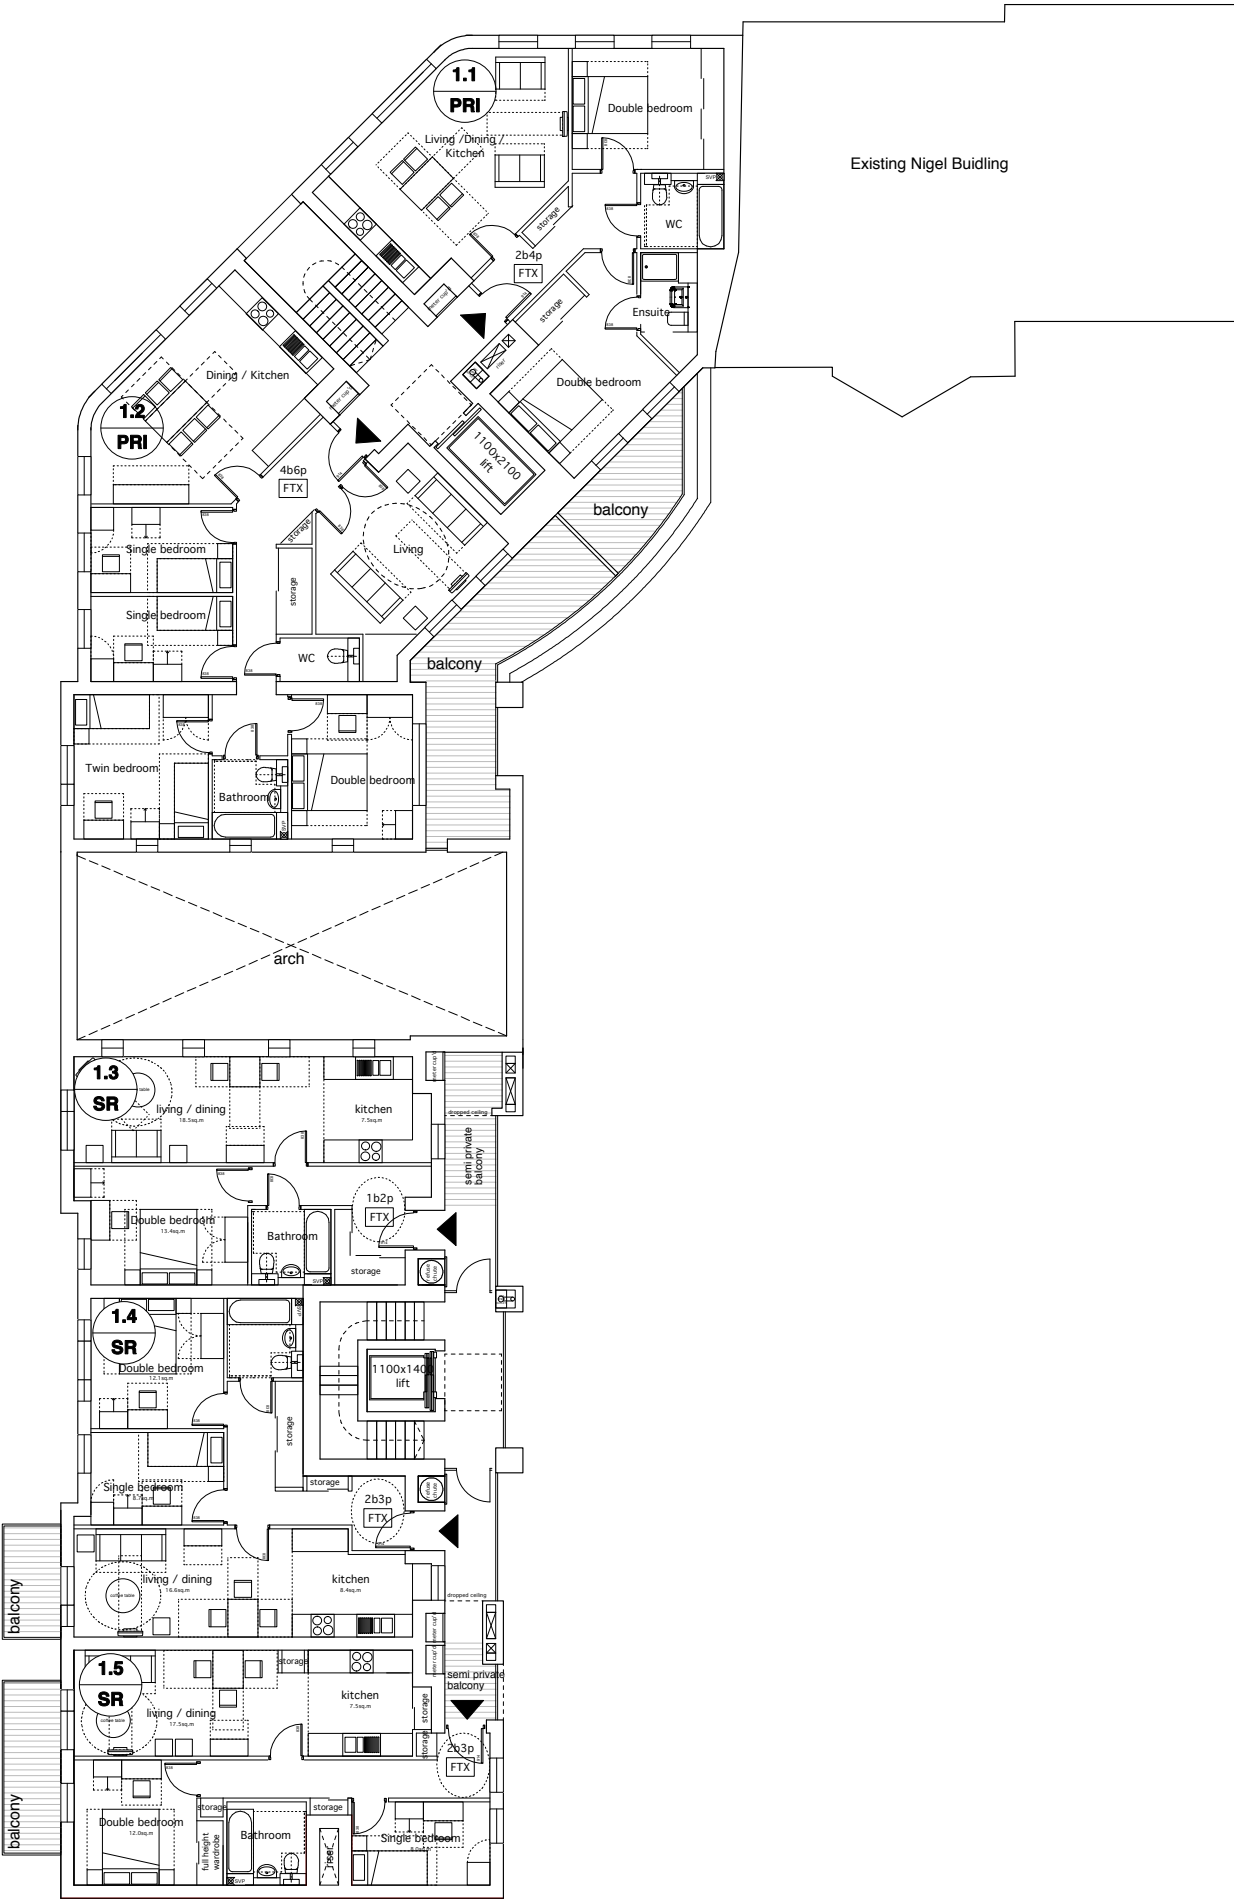

1st floor plan

Planning note:
The scale bar should be verified before scaling off these drawings.

These drawings are not to be scaled off for construction purposes.

Scale
0 1 2 3 4 5m

block location plan

Key

1.3

SR

Flat number

Tenure

PRI = Private tenure
INT = Intermediate tenure
SR = Social rented tenure

Date	Rev	By	Comments
Revisions			
Drawing status			
PLANNING			
MatthewLloydArchitectsLLP			
1 The Hangar Perseverance Works 38 Kingsland Road London E2 8DD T 020 7613 1934 F 020 7613 1434 mail@matthewlloyd.co.uk			
©2012			
Project			
Bourne Estate (South) Regeneration for LB Camden			
Drawing title			
Proposed Block 1 First floor Plan			
Date	Scale	Drawn by	Checked by
AUG 2012	1:100@A1 1:200@A3	GW	
Reference	Drawing no.		Revision
BE		221	-

BLOCK 1




2nd floor plan


Planning note:
The scale bar should be verified before scaling off these drawings.

These drawings are not to be scaled off for construction purposes.

Scale



0 1 2 3 4 5m

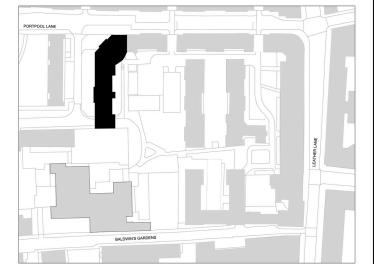


block location plan

Key

PRI = Private tenure
INT = Intermediate tenure
SR = Social rented tenure

Date	Rev	By	Comments
Revisions			
Drawing status			
PLANNING			
Matthew Lloyd Architects ^{LLP}			
1 The Hangar Perseverance Works 38 Kingsland Road London E2 8DD			
T 020 7613 1934 F 020 7613 1434			
mail@matthewlloyd.co.uk			©2012
Project			
Bourne Estate (South) Regeneration for LB Camden			
Drawing title			
Proposed Block 1 Second floor Plan			
Date	Scale	Drawn by	Checked by
AUG 2012	1:100@A1 1:200@A3	GW	
Reference	Drawing no.		Revision
BE		222	-

BLOCK 1

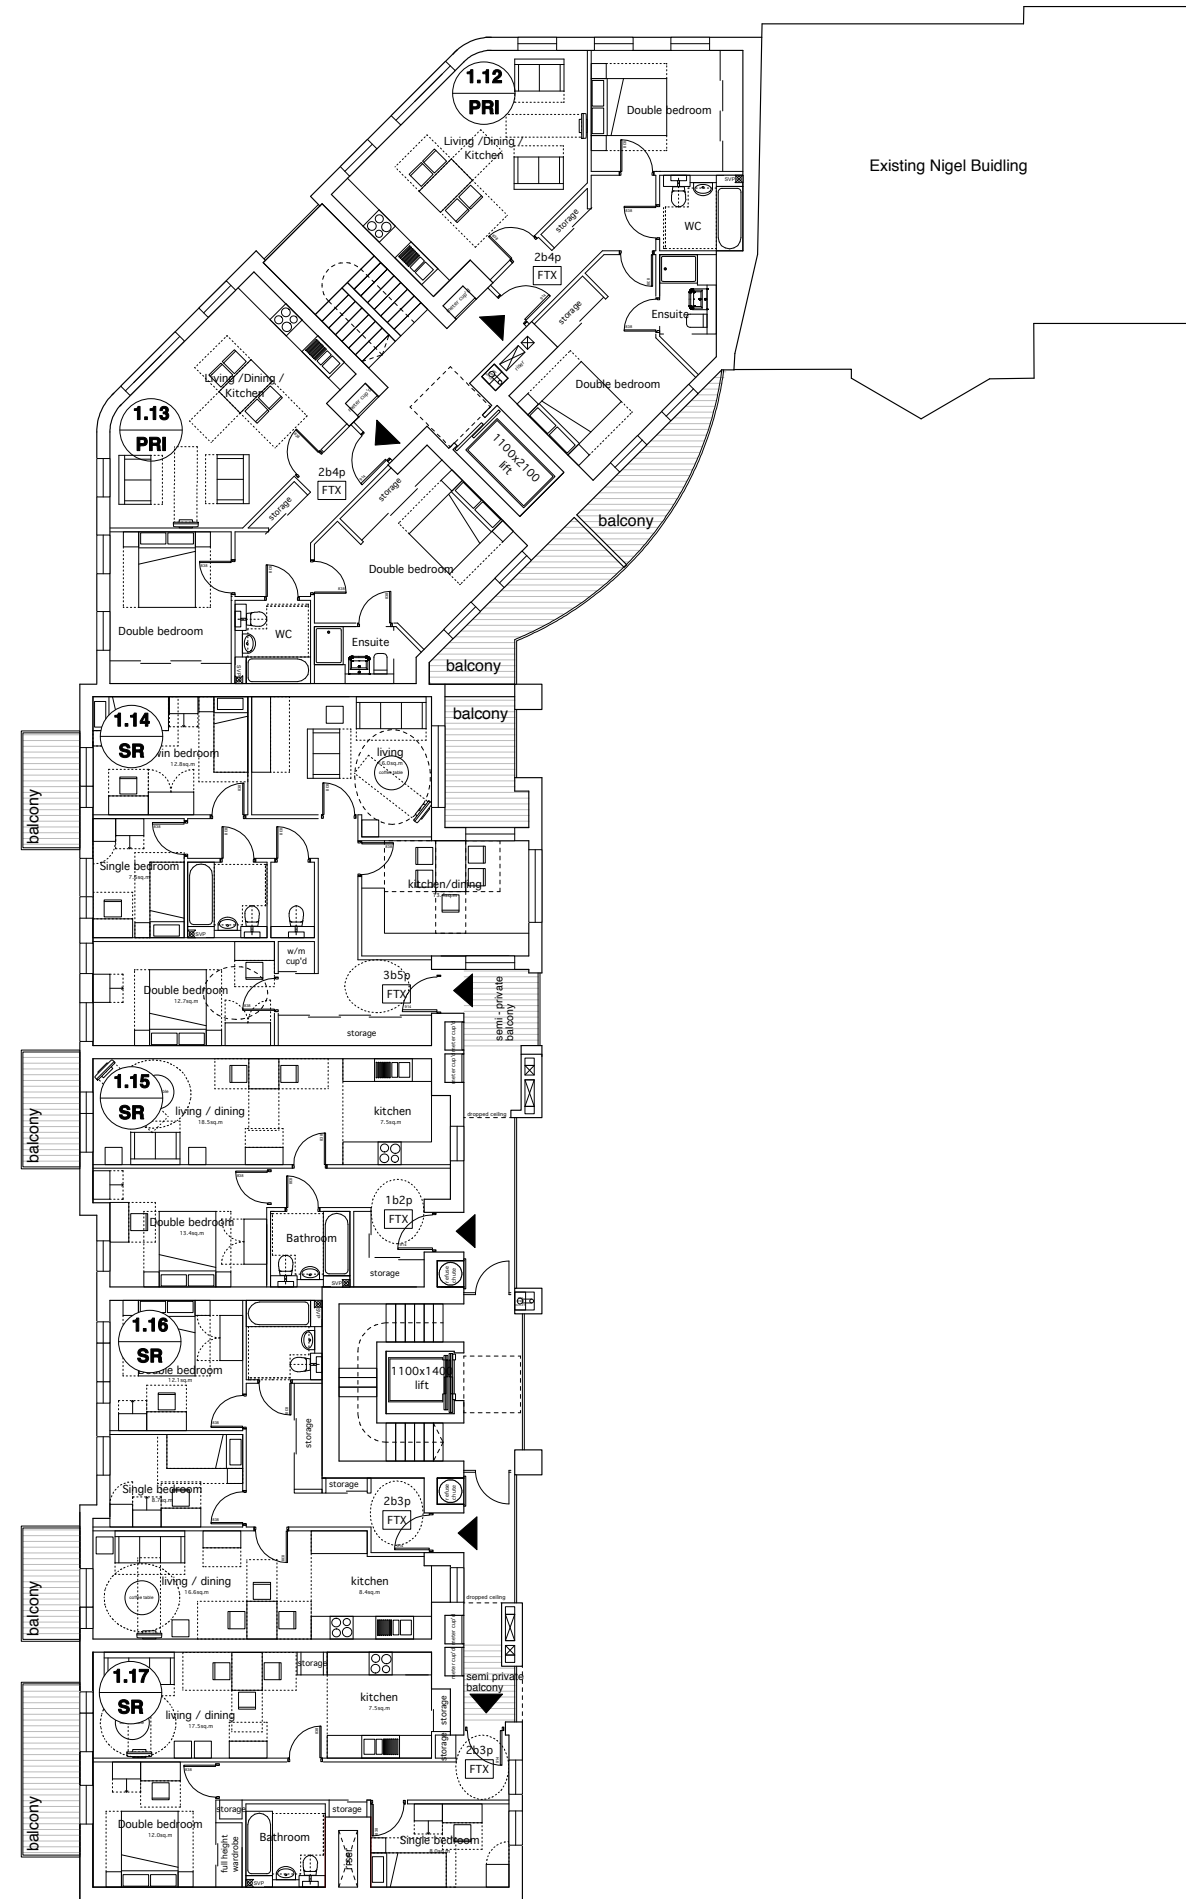


3rd floor plan


Planning note:
The scale bar should be verified before scaling off these drawings.

These drawings are not to be scaled off for construction purposes.

Scale



0 1 2 3 4 5m

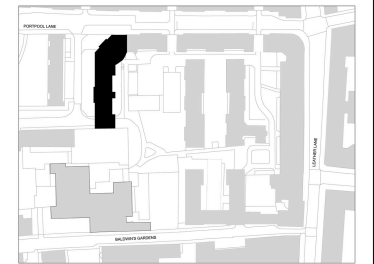


block location plan

Key

PRI = Private tenure
INT = Intermediate tenure
SR = Social rented tenure

Date	Rev	By	Comments
Revisions			
Drawing status			
PLANNING			
Matthew Lloyd Architects ^{LLP}			
1 The Hangar Perseverance Works 38 Kingsland Road London E2 8DD			
T 020 7613 1934 F 020 7613 1434			
mail@matthewlloyd.co.uk			
©2012			
Project			
Bourne Estate (South) Regeneration for LB Camden			
Drawing title			
Proposed Block 1 Third floor Plan			
Date	Scale	Drawn by	Checked by
AUG 2012	1:100@A1 1:200@A3	GW	
Reference	Drawing no.	223	Revision
BE			-

BLOCK 1

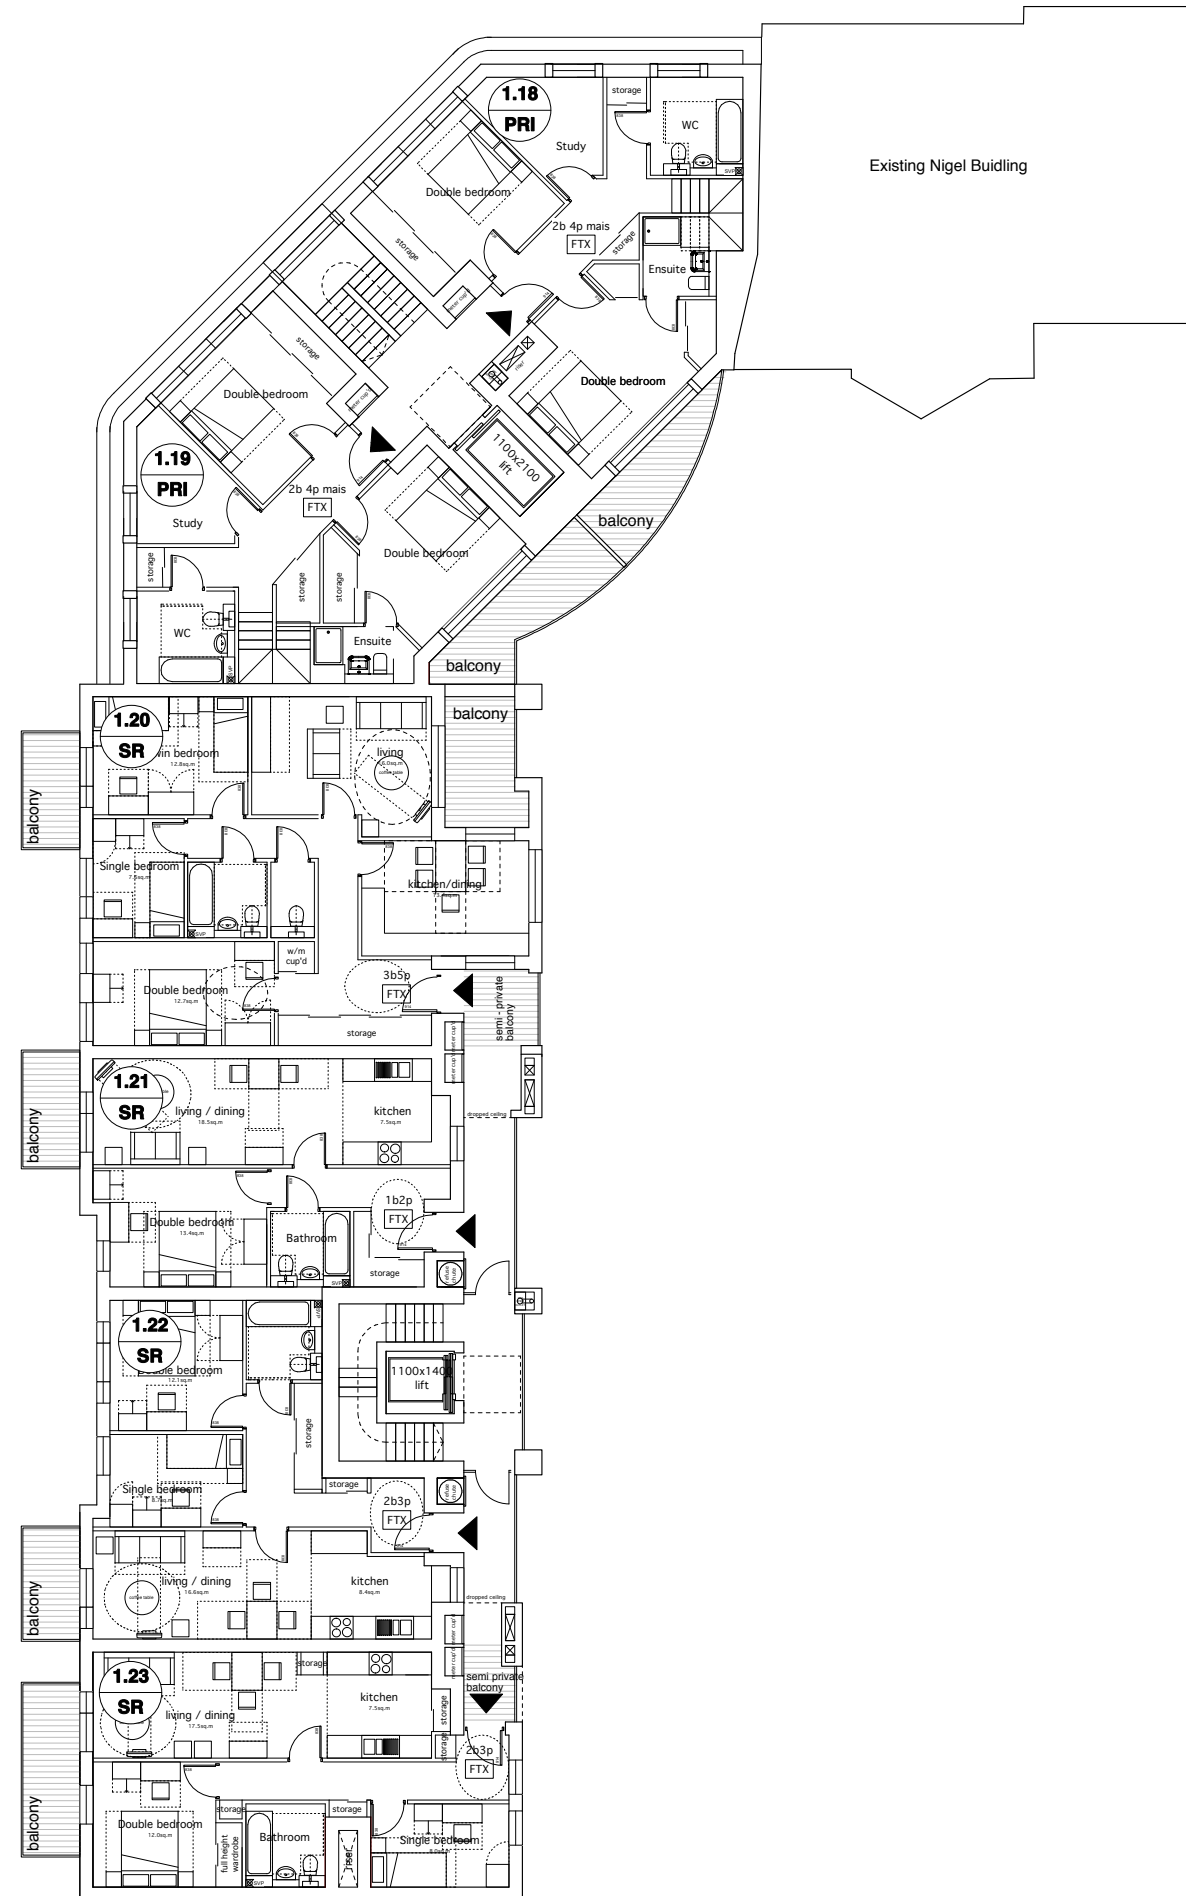


4th floor plan


Planning note:
The scale bar should be verified before scaling off these drawings.

These drawings are not to be scaled off for construction purposes.

Scale



0 1 2 3 4 5m

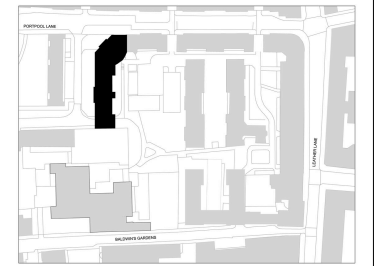

block location plan

Key

PRI = Private tenure
INT = Intermediate tenure
SR = Social rented tenure

Date	Rev	By	Comments
------	-----	----	----------

Revisions

PLANNING

MatthewLloyd**Architects**^{LLP}

1 The Hangar
Perseverance Works
38 Kingsland Road
London E2 8DD

T 020 7613 1934
F 020 7613 1434

mail@matthewlloyd.co.uk


2012

Project **Bourne Estate (South)**
Regeneration for LB Camden

Drawing title **Proposed Block 1
Fourth floor Plan**

Date AUG 2012	Scale 1:100@A1 1:200@A3	Drawn by GW	Checked by
Reference BE	Drawing no. 224	Revision -	

BLOCK 1

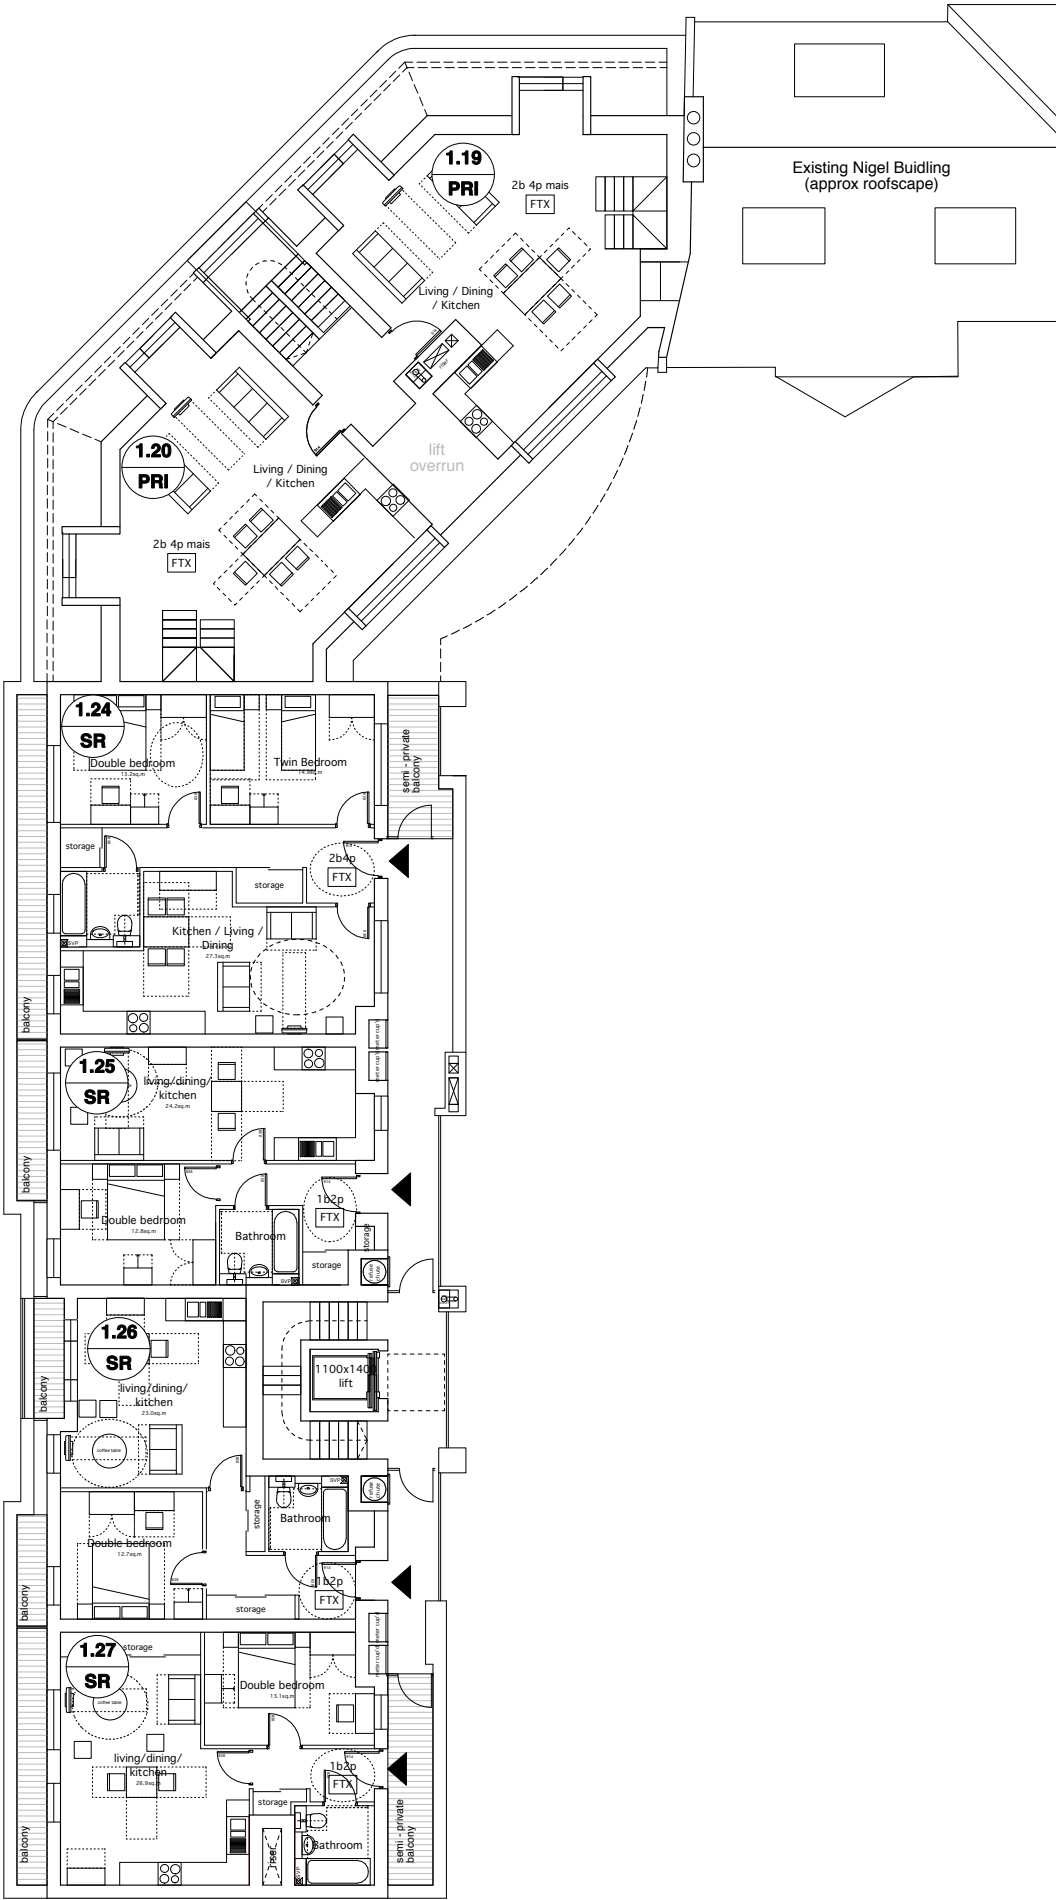

5th floor plan

Planning note:
The scale bar should be verified before scaling off these drawings.

These drawings are not to be scaled off for construction purposes.

Scale
0 1 2 3 4 5m

block location plan

Key


1.3
SR

Flat number
Tenure

PRI = Private tenure
INT = Intermediate tenure
SR = Social rented tenure

Date	Rev	By	Comments
Revisions			
Drawing status			
PLANNING			
MatthewLloydArchitectsLLP			
1 The Hangar Perseverance Works 38 Kingsland Road London E2 8DD T 020 7613 1934 F 020 7613 1434 mail@matthewlloyd.co.uk			
©2012			
Project			
Bourne Estate (South) Regeneration for LB Camden			
Drawing title			
Proposed Block 1 Fifth floor Plan			
Date	Scale	Drawn by	Checked by
AUG 2012	1:100@A1 1:200@A3	GW	
Reference	Drawing no.	225	Revision
BE			-

BLOCK 1

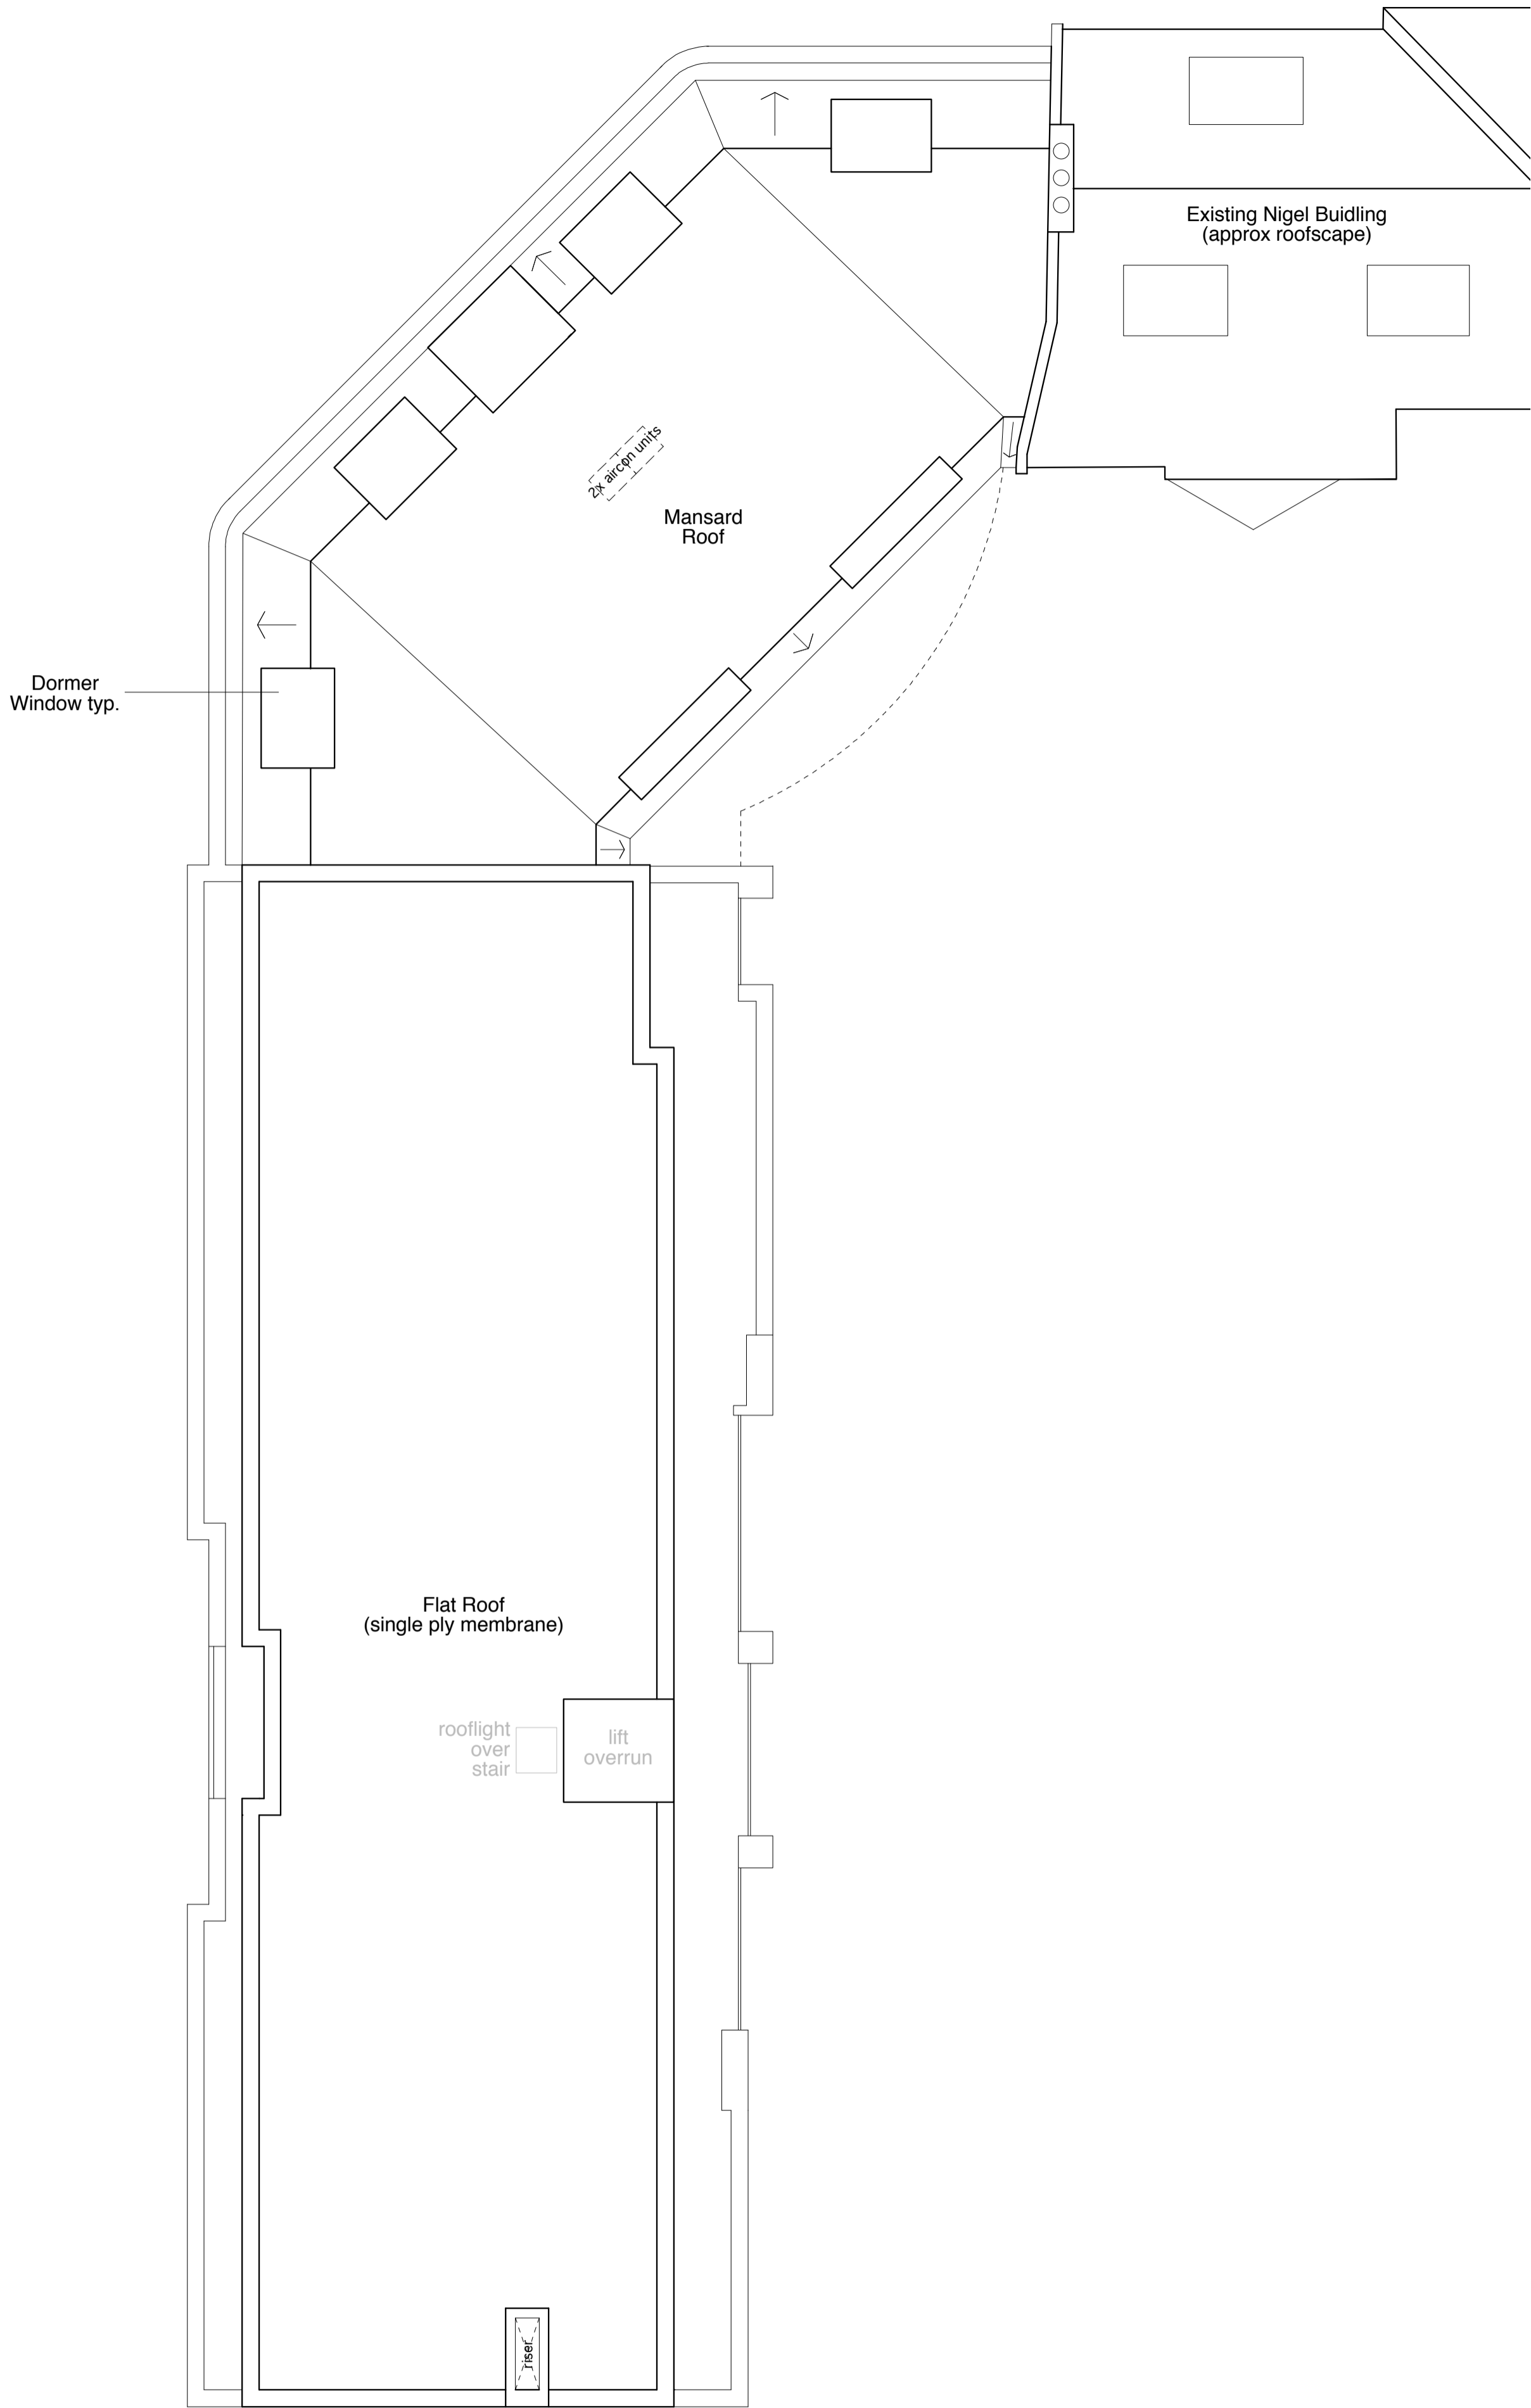

Roof plan

Planning note:
The scale bar should be verified before scaling off these drawings.

These drawings are not to be scaled off for construction purposes.


Scale

012345m


block location plan

Date	Rev	By	Comments
Revisions			
Drawing status			
PLANNING			
MatthewLloydArchitectsLLP			
1 The Hangar Perseverance Works 38 Kingsland Road London E2 8DD T 020 7613 1934 F 020 7613 1434 mail@matthewlloyd.co.uk			
©2012			
Project		Bourne Estate (South) Regeneration for LB Camden	
Drawing title		Proposed Block 1 Roof Plan	
Date AUG 2012	Scale 1:100@A1 1:200@A3	Drawn by GW	Checked by
Reference BE	Drawing no.	226	Revision -

BLOCK 1

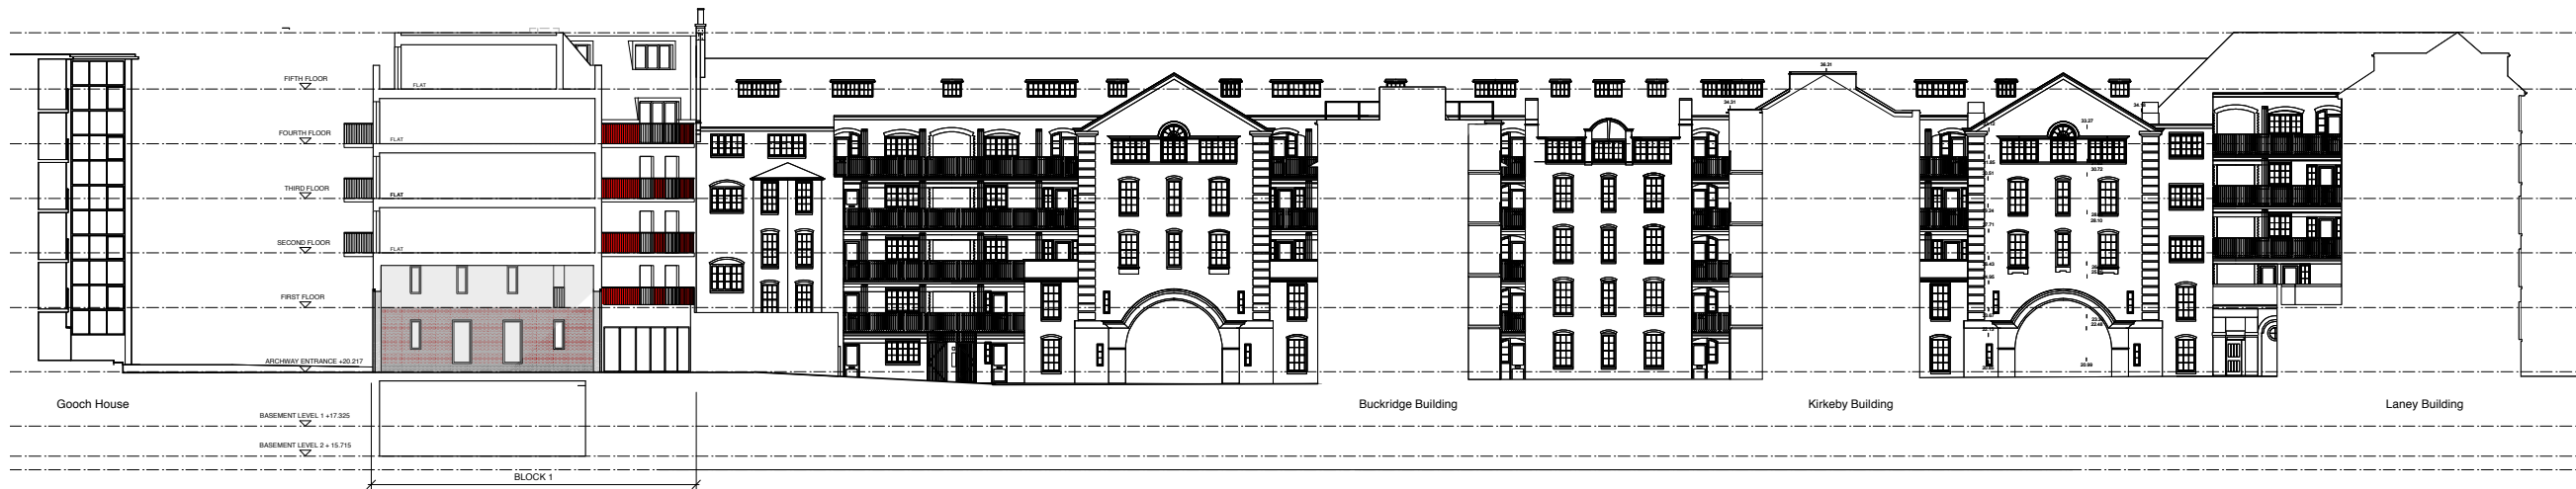

Proposed Block 1
Section 1 - 1:200@A1

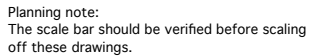


These drawings are not to be scaled off for construction purposes.



Scale




0 1 2 3 4 5m

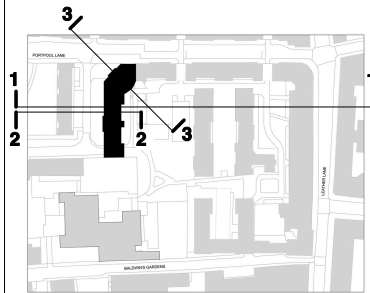**section key**

to be read in conjunction with drawing
290 for detailed notes on materials

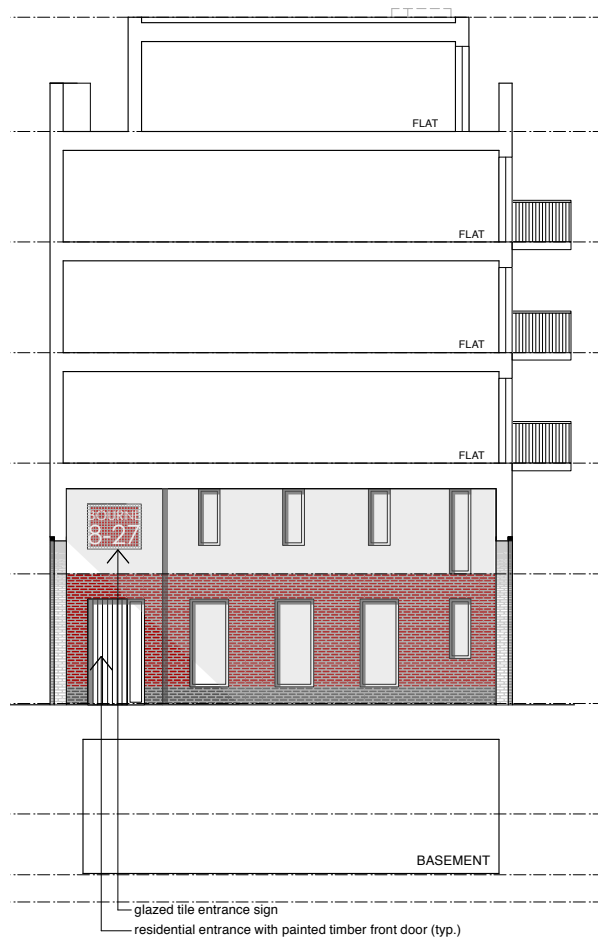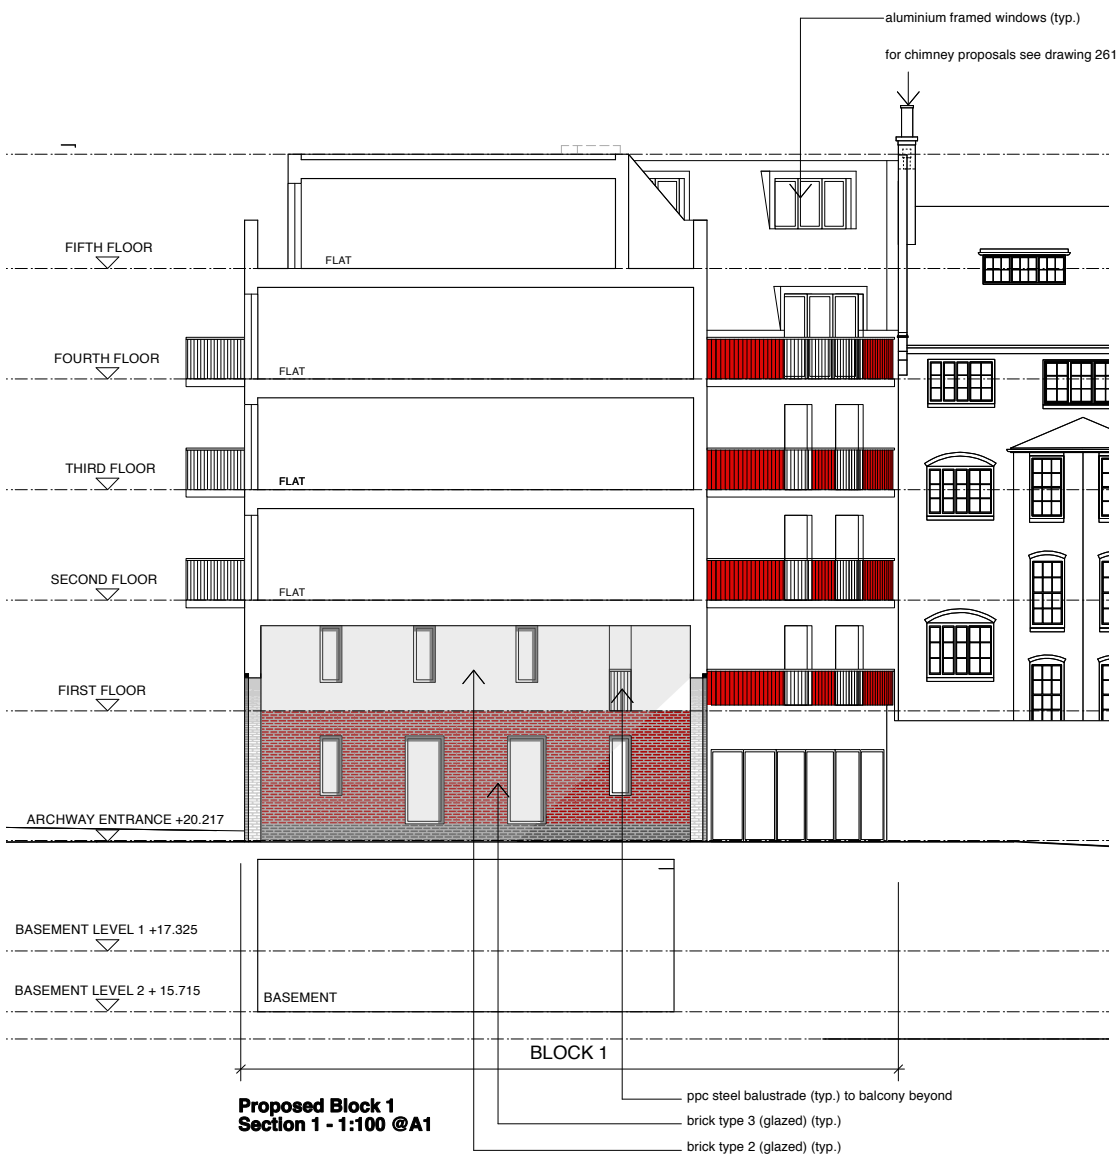

Proposed Block 1
Section 2 - 1:100 @A1

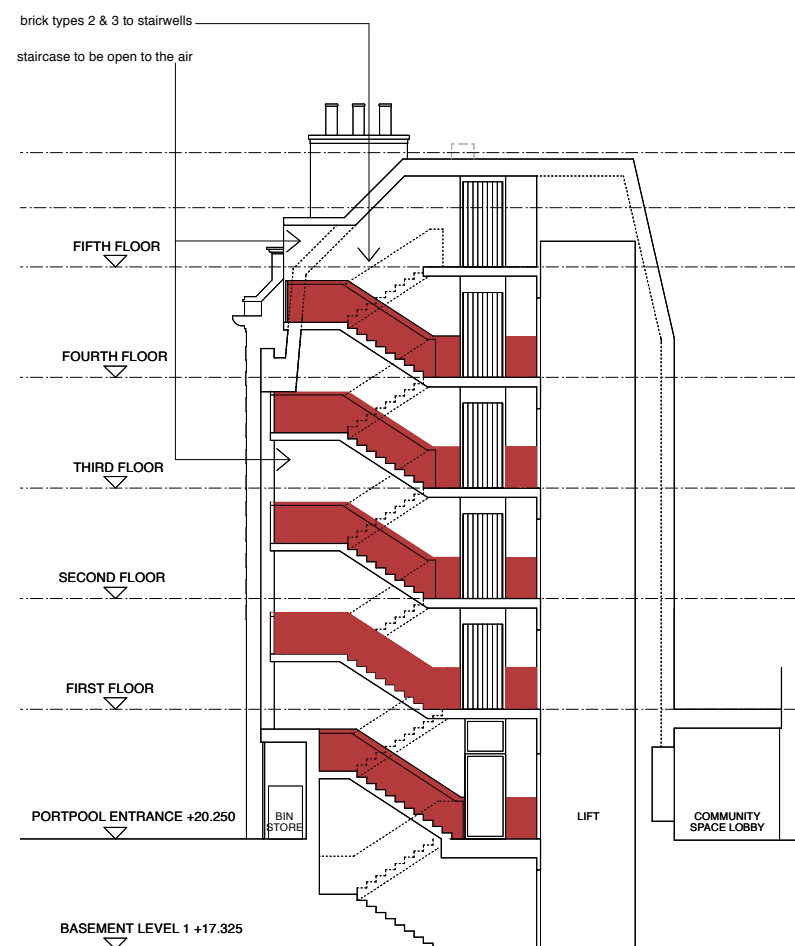

Proposed Block 1
Section 3 - 1:100 @A1

Date	Rev	By	Comments
Revisions			
Drawing status			
PLANNING			
Matthew Lloyd Architects ^{LLP}			
1 The Hangar Perseverance Works 38 Kingsland Road London E2 8DD			
T 020 7613 1934 F 020 7613 1434			
mail@matthewlloyd.co.uk			©2012
Project Bourne Estate (South) Regeneration for LB Camden			
Drawing title Proposed Block 1 Courtyard Section			
Date AUG 2012	Scale 1:100@A1 1:200@A3	Drawn by GW	Checked by
Reference BE	Drawing no. 260		Revision -

BLOCK 1



Proposed Block 1
Section 4 - 1:200@A1



Proposed Block 1
Section 4 - 1:100 @A1

Planning note:
The scale bar should be verified before scaling off these drawings.

These drawings are not to be scaled off for construction purposes.

Scale
0 1 2 3 4 5m


4
4

section key

to be read in conjunction with drawing 290 for detailed notes on materials


Date	Rev	By	Comments
Revisions			
Drawing status			
PLANNING			
MatthewLloydArchitectsLLP			
1 The Hangar Perseverance Works 38 Kingsland Road London E2 8DD T 020 7613 1934 F 020 7613 1434 mail@matthewlloyd.co.uk			
©2012			
Project			
Bourne Estate (South) Regeneration for LB Camden			
Drawing title			
Proposed Block 1 Section 4			
Date	Scale	Drawn by	Checked by
AUG 2012	1:100@A1 1:200@A3	GW	
Reference	Drawing no.		Revision
BE		261	

BLOCK 1

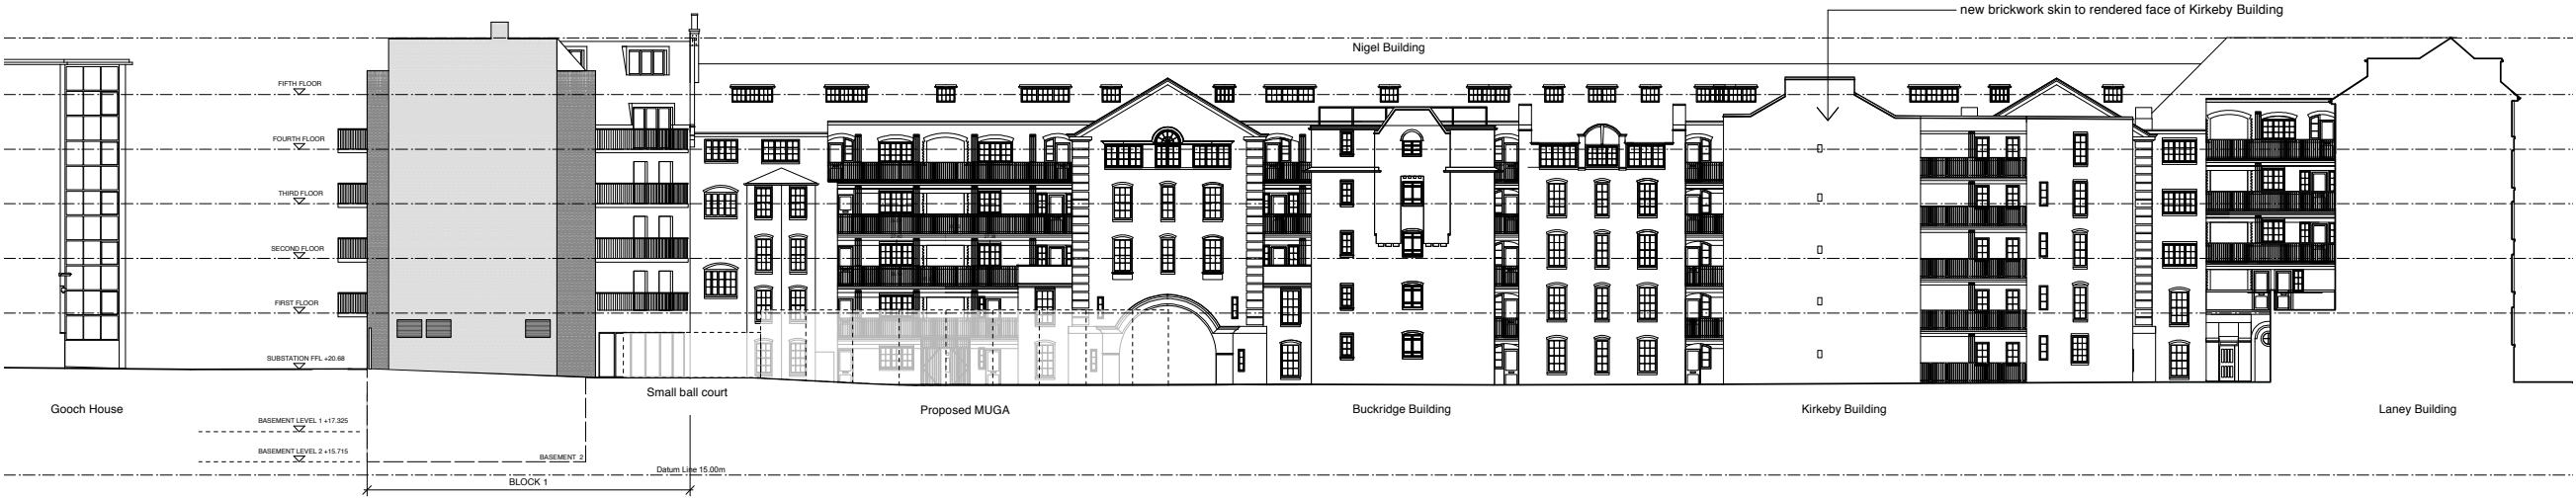

Planning note:
The scale bar should be verified before scaling off these drawings.

These drawings are not to be scaled off for construction purposes.

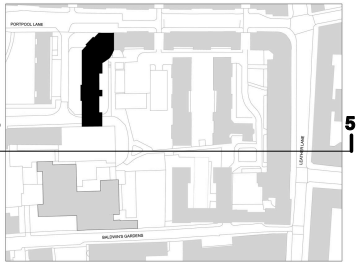

section key
to be read in conjunction with drawing 290 for detailed notes on materials


Proposed Block 1
Section 5 - 1:200@A1



Proposed Block 1
Section 5 - 1:100 @A1



Date	Rev	By	Comments
Revisions			
Drawing status			
PLANNING			
MatthewLloydArchitectsLLP			
1 The Hangar Perseverance Works 38 Kingsland Road London E2 8DD			
T 020 7613 1934 F 020 7613 1434			
mail@matthewlloyd.co.uk			
©2012			
Project			
Bourne Estate (South) Regeneration for LB Camden			
Drawing title			
Proposed Block 1 Section 5			
Date	Scale	Drawn by	Checked by
AUG 2012	1:100@A1 1:200@A3	GW	
Reference	Drawing no.	262	Revision
BE			-

BLOCK 1

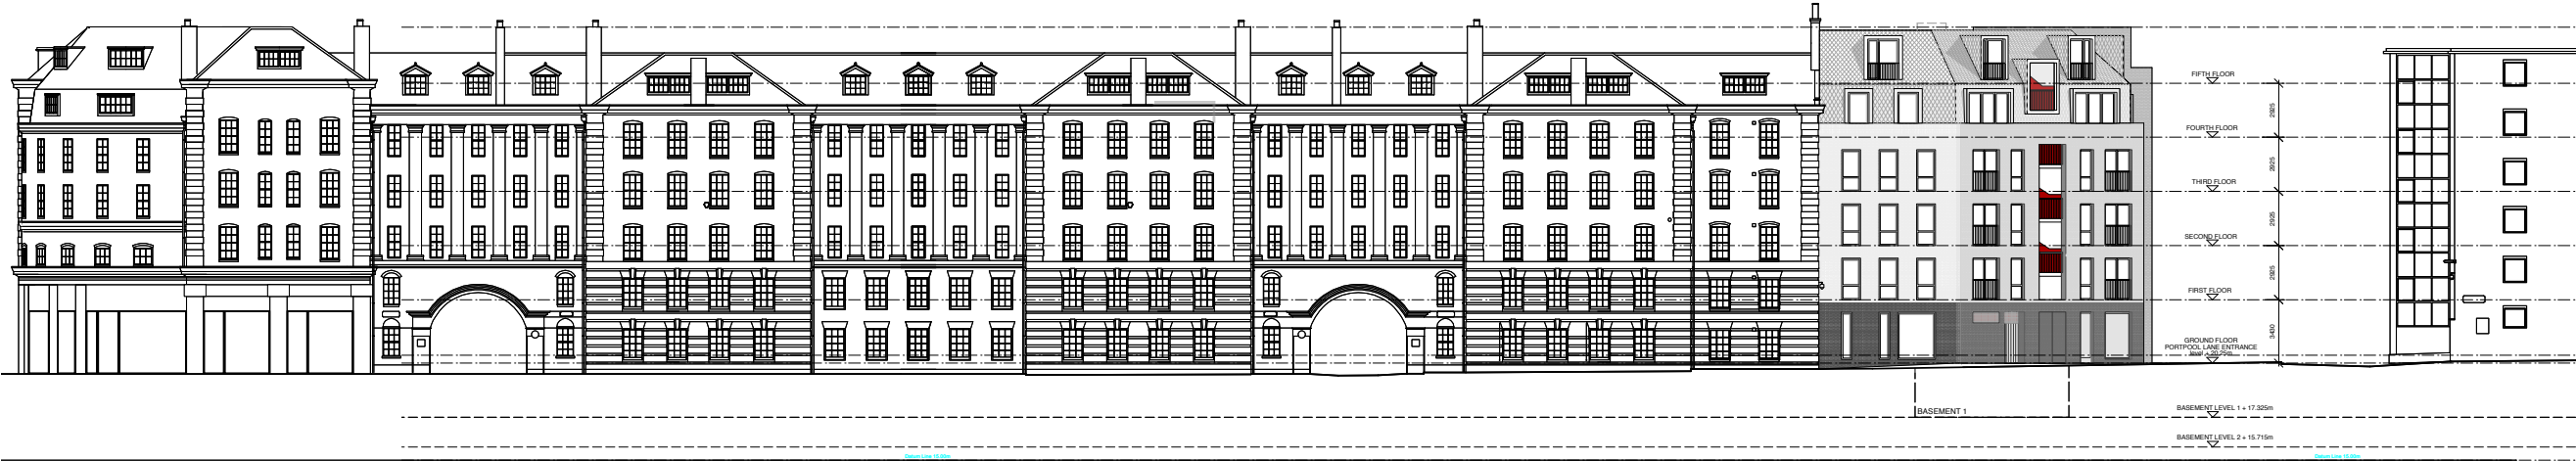

Planning note:
The scale bar should be verified before scaling
off these drawings.

These drawings are not to be scaled off for
construction purposes.

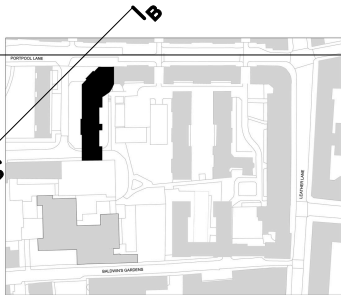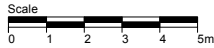

elevation key
to be read in conjunction with drawing
290 for detailed notes on materials

Proposed Block 1
Elevation A - 1:200@A1



Proposed Block 1
Elevation A - 1:100 @A1

Proposed Block 1
Elevation B - 1:100 @A1

Date	Rev	By	Comments
Revisions			
Drawing status			
PLANNING			
MatthewLloydArchitectsLLP			
1 The Hangar Perseverance Works 38 Kingsland Road London E2 8DD			
T 020 7613 1934 F 020 7613 1434			
mail@matthewlloyd.co.uk			
©2012			
Project			
Bourne Estate (South) for LB Camden			
Drawing title			
Proposed Block 1 Elevations A&B			
Date	Scale	Drawn by	Checked by
AUG 2012	1:100@A1 1:200@A3	GW	
Reference	Drawing no.	280	Revision
BE			

BLOCK 1





Proposed Block 1
Elevation C - 1:200@A1



Proposed Block 1
Elevation C - 1:100 @A1

Planning note:
The scale bar should be verified before scaling
off these drawings.

These drawings are not to be scaled off for
construction purposes.

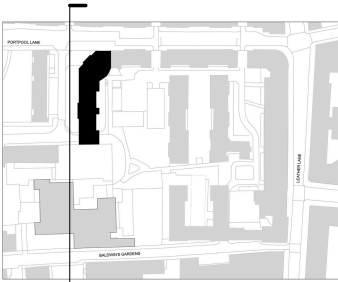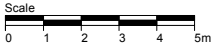

elevation key
to be read in conjunction with drawing
290 for detailed notes on materials

Date	Rev	By	Comments
Revisions			
Drawing status			
PLANNING			
MatthewLloydArchitectsLLP			
1 The Hangar Perseverance Works 38 Kingsland Road London E2 8DD			
T 020 7613 1934 F 020 7613 1434			
mail@matthewlloyd.co.uk			
©2012			
Project			
Bourne Estate (South) Regeneration for LB Camden			
Drawing title			
Proposed Block 1 Elevation C			
Date	Scale	Drawn by	Checked by
AUG 2012	1:100@A1 1:200@A3	GW	
Reference	Drawing no.	281	Revision
BE			