



62 BELLAMY DRIVE  
STANMORE  
MIDDLESEX  
HA7 2DA  
TEL:0208 907 3590  
FAX:0208 907 7332


WEB SITE: [www.homesdesignltd.co.uk](http://www.homesdesignltd.co.uk)

EMAIL: [info@homesdesignltd.co.uk](mailto:info@homesdesignltd.co.uk)


title PROPOSED 1st & 2nd FLOOR PLANS		
contract no. HD-567		scale 1:200 @ A4 1:100 @ A3
project 165-167 HAVERSTOCK HILL - LONDON NW3 4QT		
drawing no	HD-567/4005	
rev.:	date	11/2012



**EXISTING UNITS AT GROUND, FIRST AND SECOND FLOOR LEVELS REMAIN UNCHANGED UNDER PROPOSED SCHEME FOR NEW ROOF EXTENSION AND ENLARGING THE TOP FLOOR FLATS. THE ONLY AMENDMENTS WILL BE TO EXISTING STAIRS AT SECOND FLOOR LEVEL TO 165-HAVERSTOCK HILL TO PROVIDE A BETTER ACCESS FOR TOP FLOOR FLAT.**

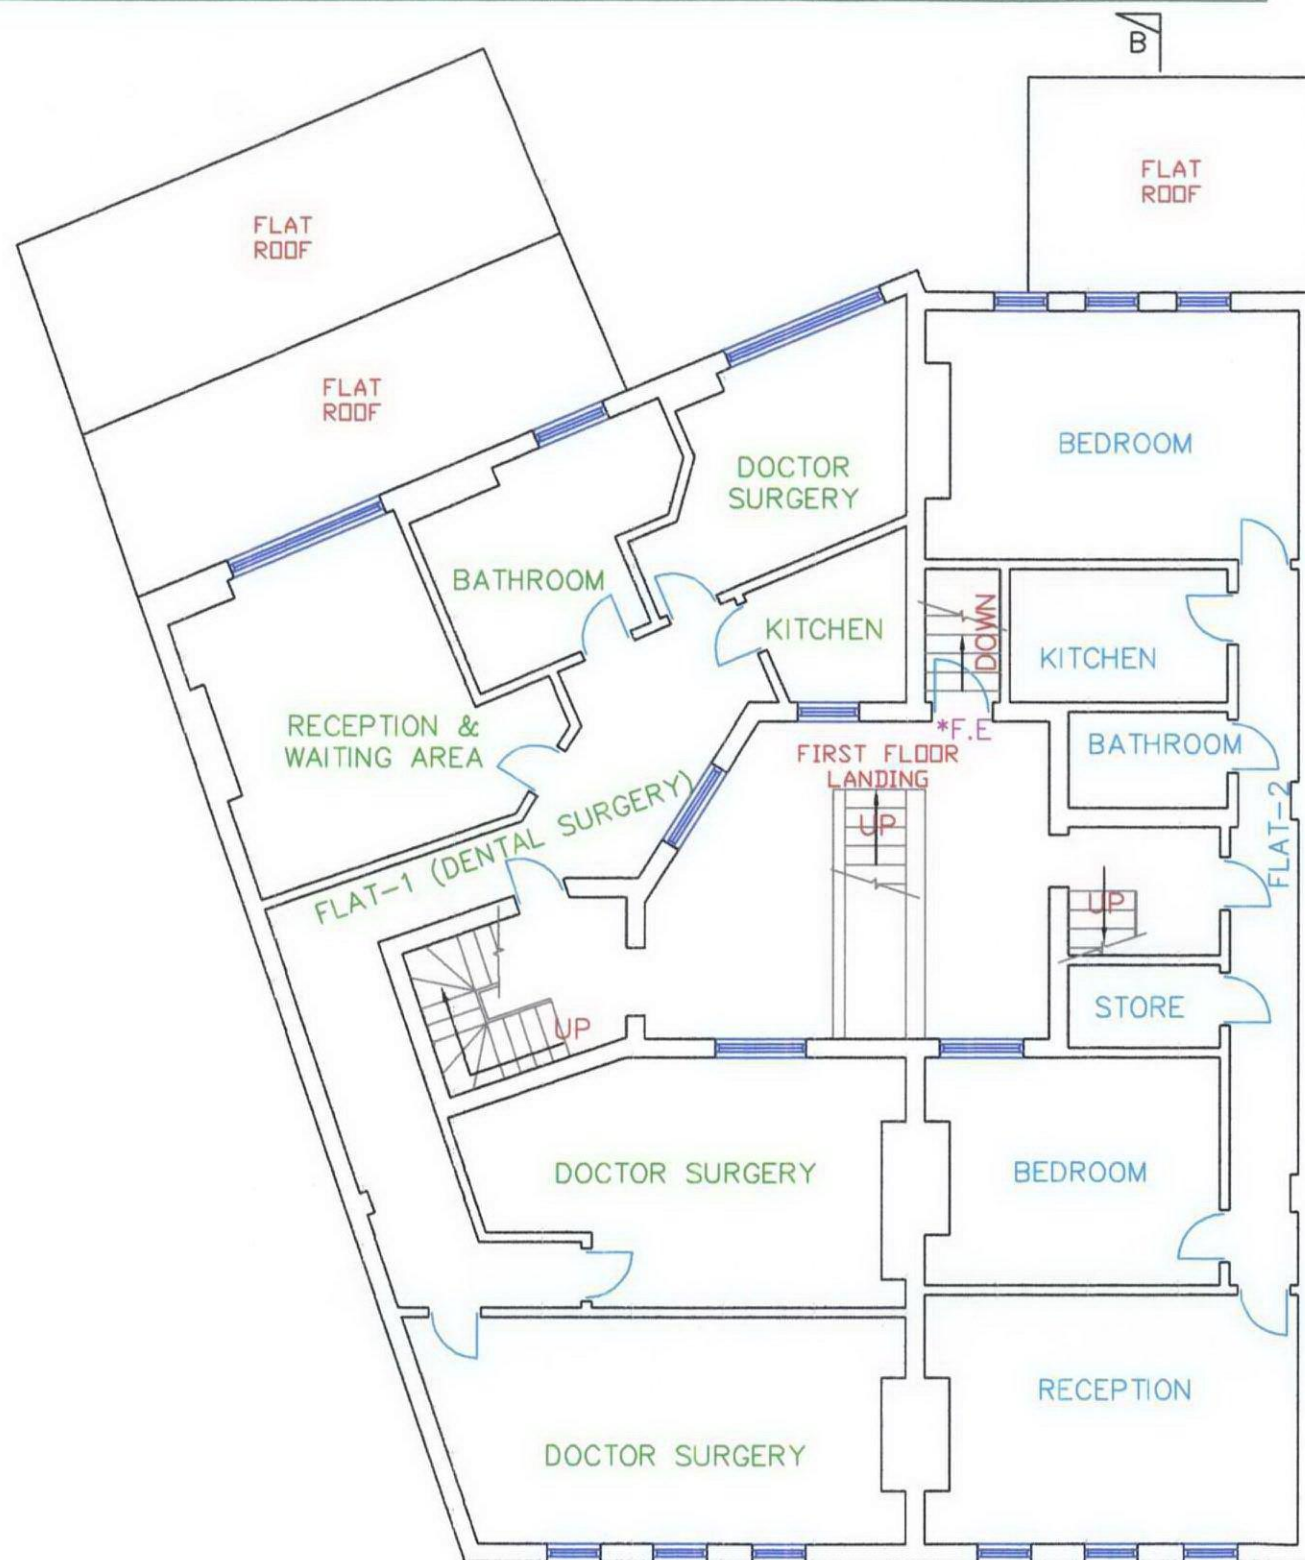

UNCHANGED FIRST FLOOR PLAN

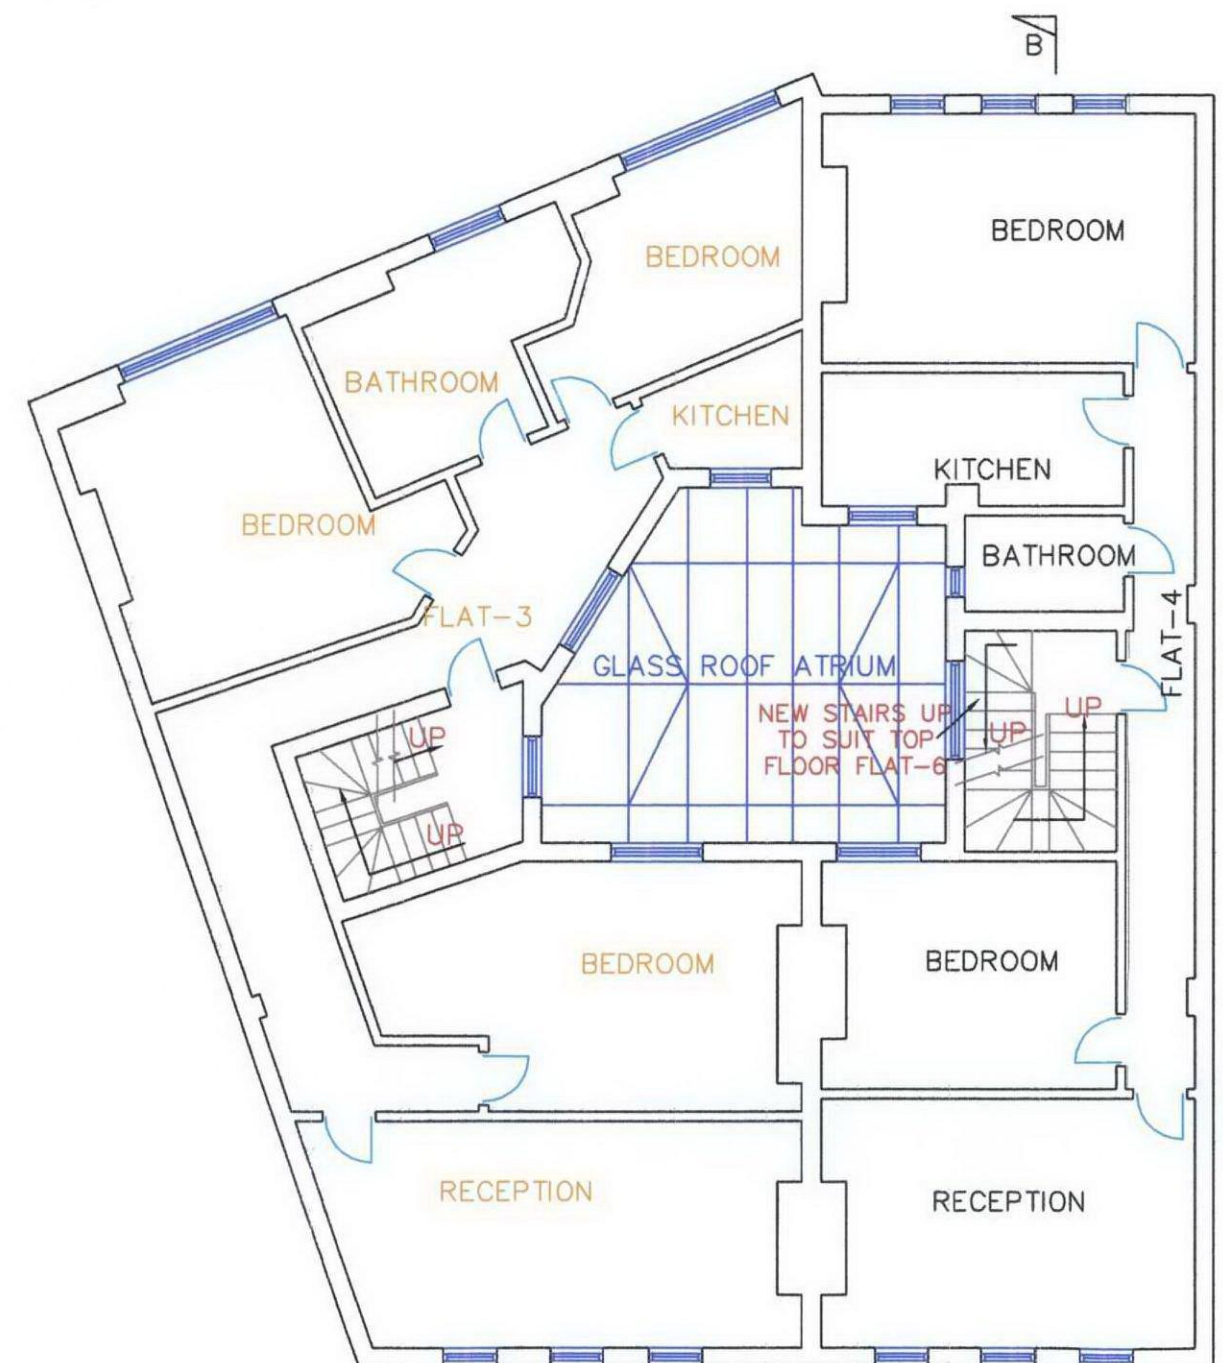

PROPOSED SECOND FLOOR PLAN