

62 BELLAMY DRIVE STANMORE MIDDLESEX HA7 2DA TEL:0208 907 3590 FAX:0208 907 7332

WEB SITE: www.homesdesignltd.co.uk EMAIL: info@homesdesignltd.co.uk

title PROPOSED ROOF PLAN

contract no. | scale 1:200 @ A4

HD-567 | 1:100 @ A3

project

165-167 HAVERSTOCK HILL
- LONDON NW3 4QT

drawing no HD-567/4007

rev.: date 11/2012













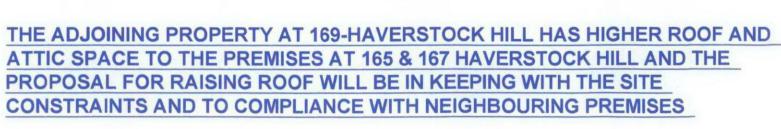

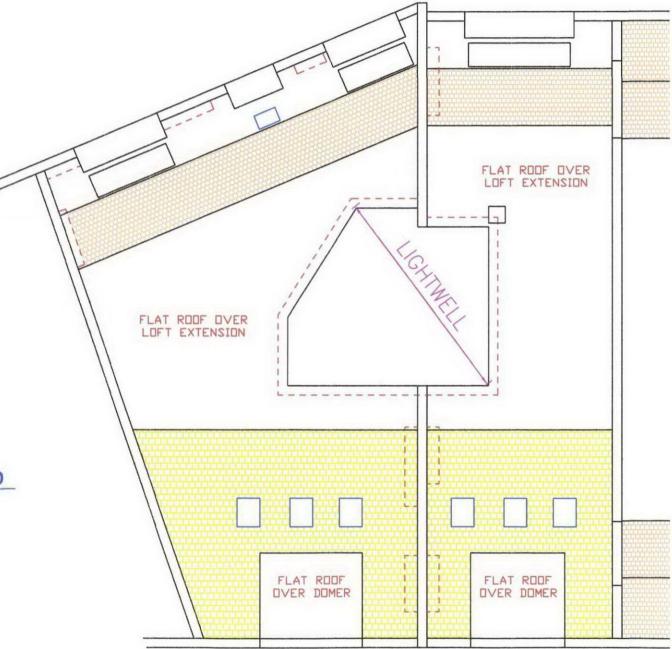

PROPOSED ROOF PLAN