



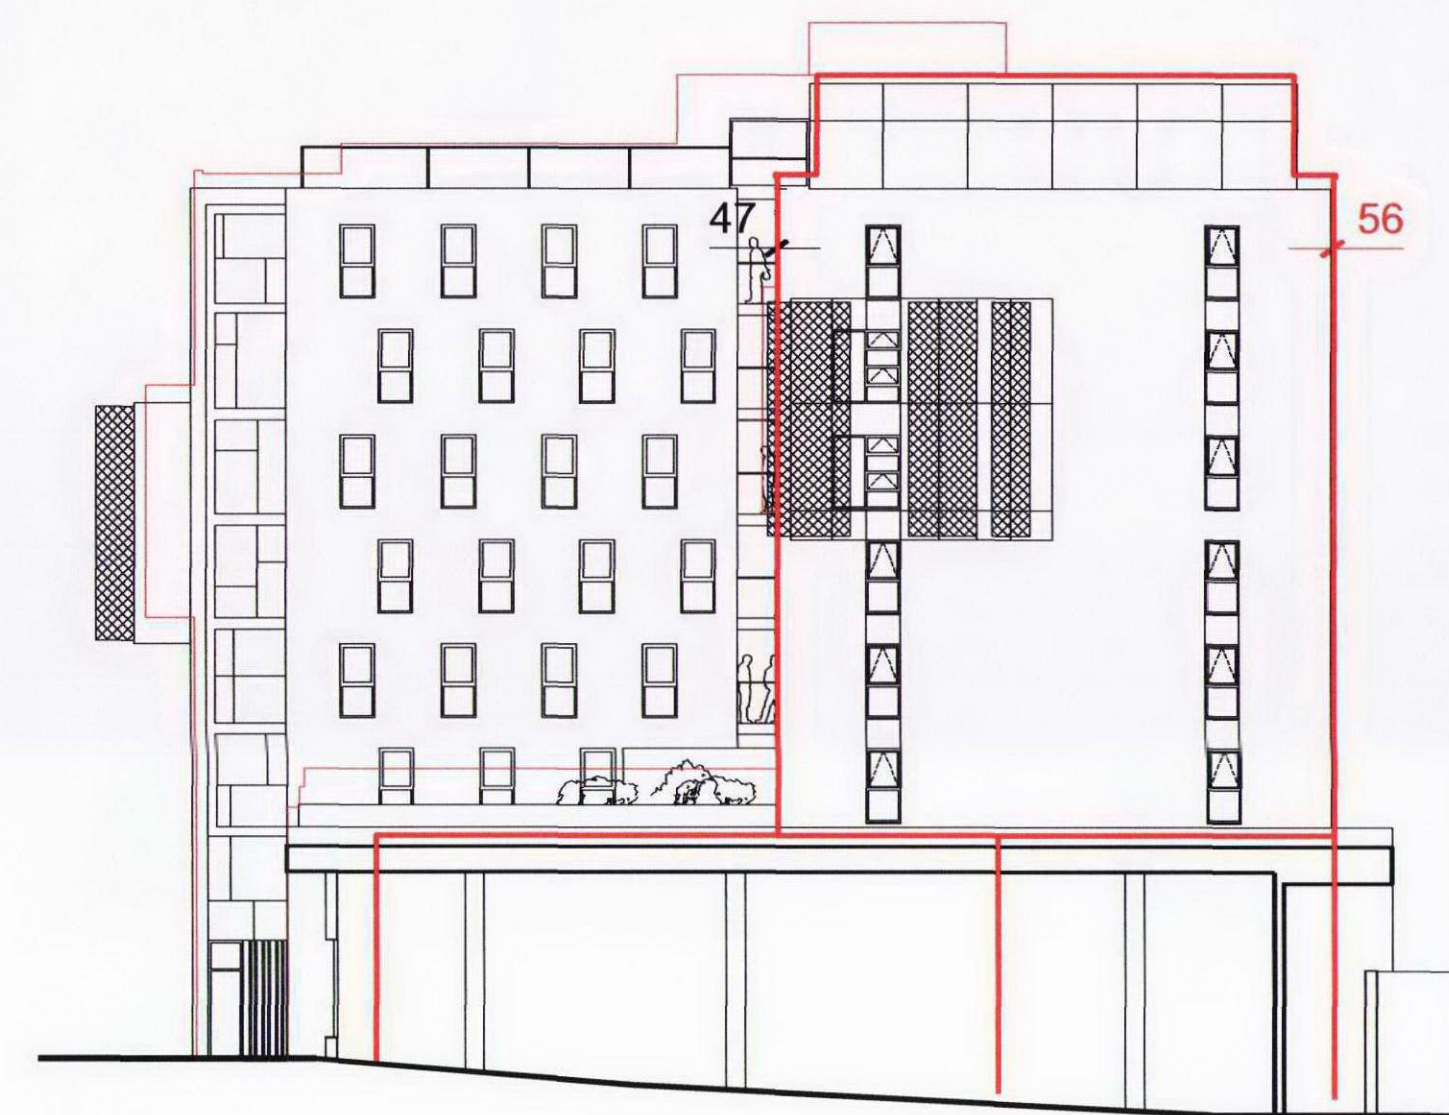


Block C - East Elevation

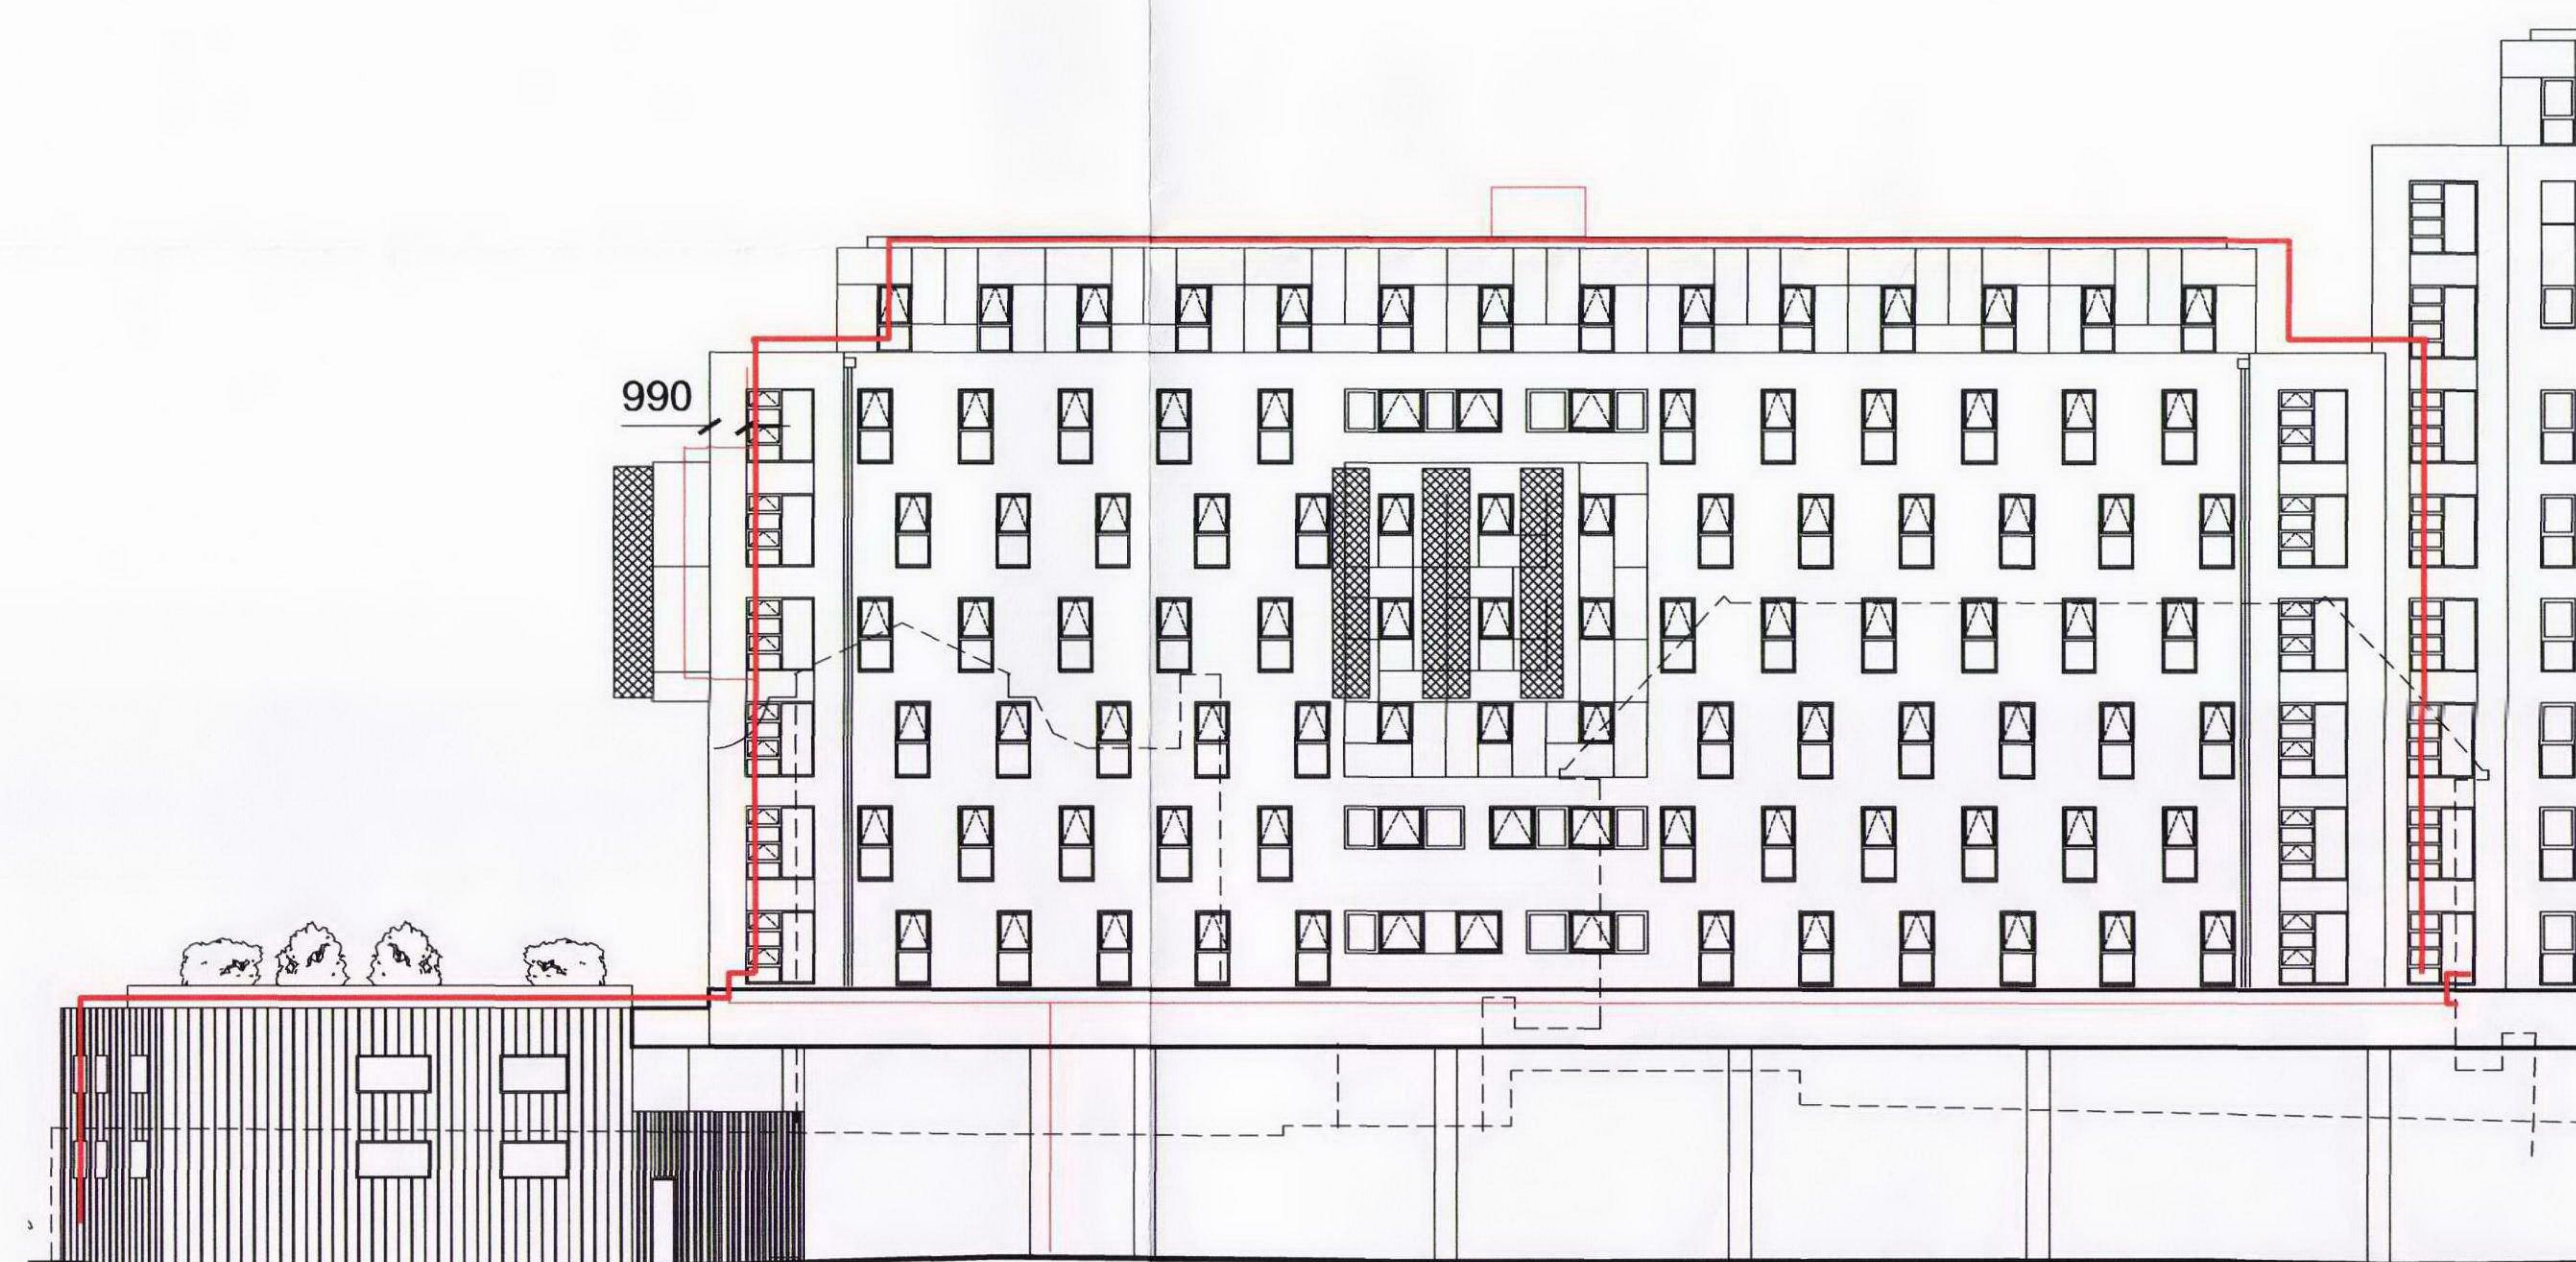


Block C - North Elevation



Block C - West Elevation

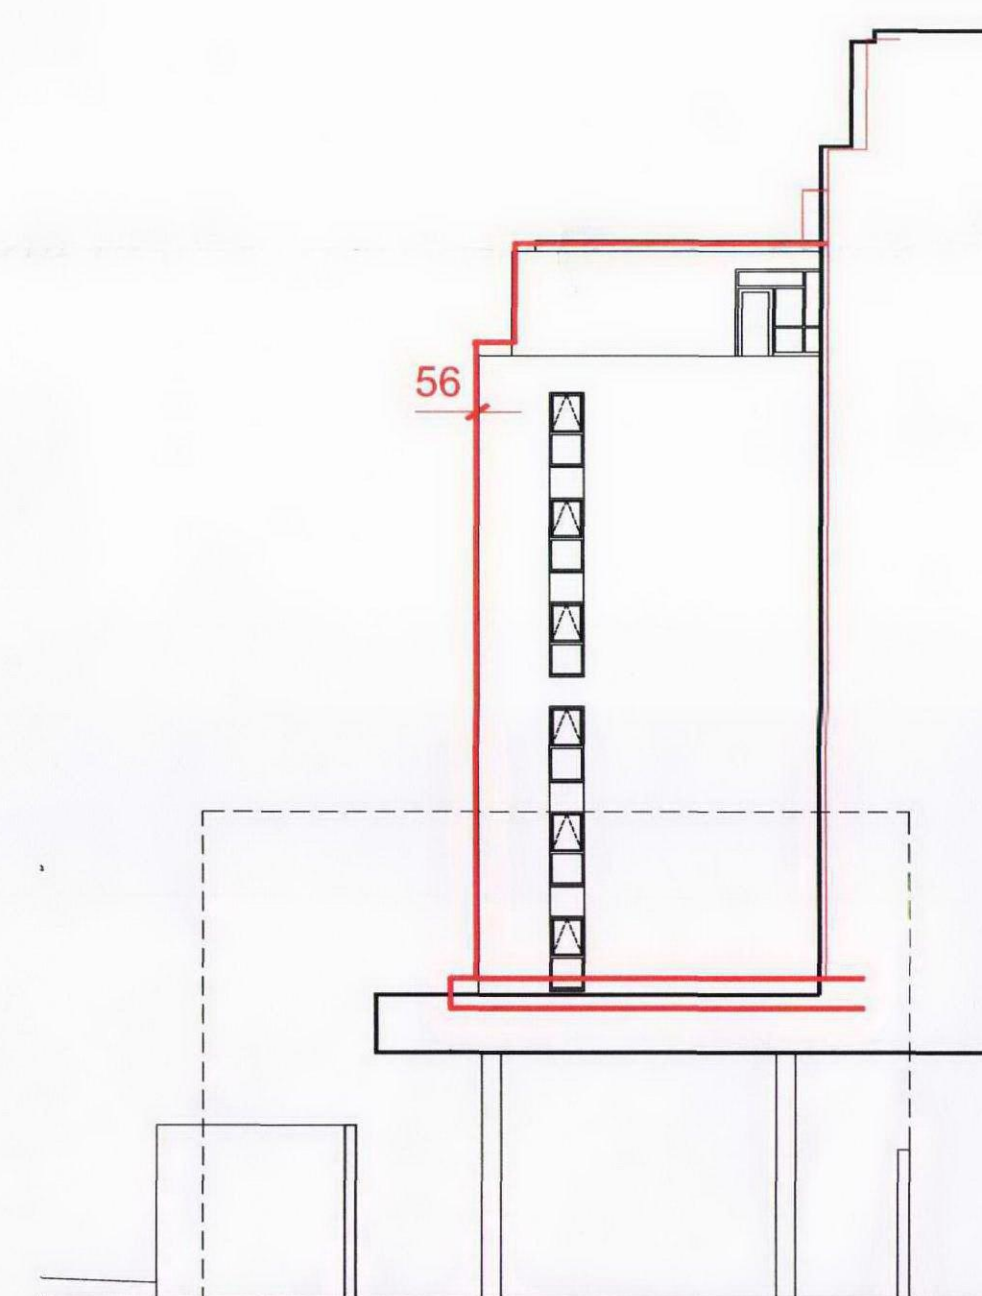

Block C - South Elevation

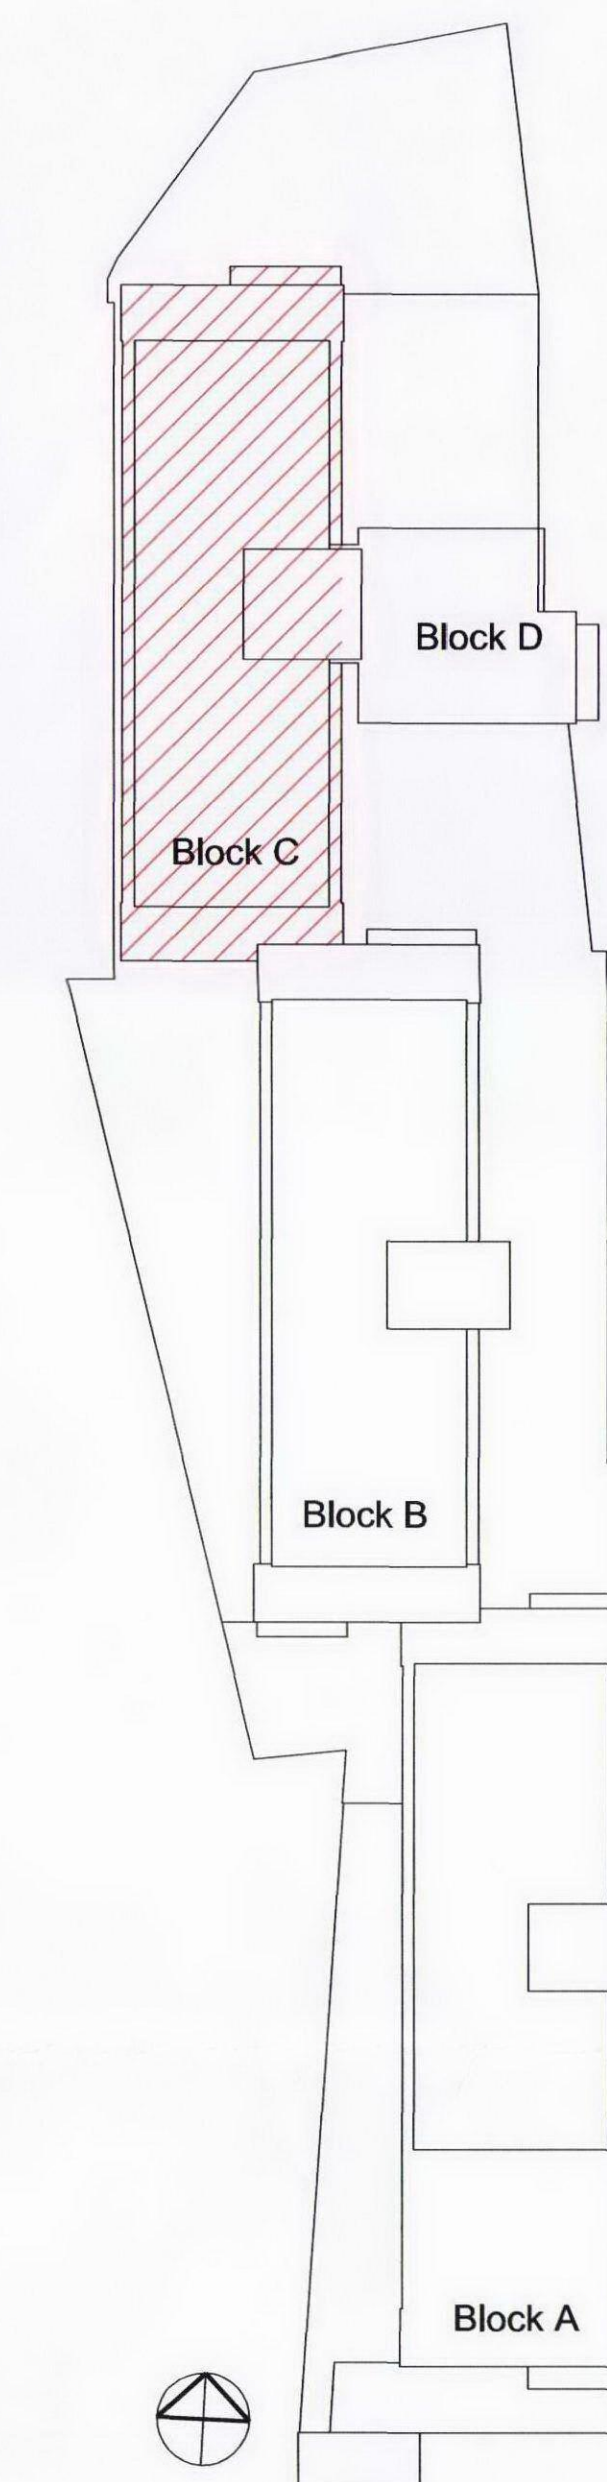


Keyplan 1:500

Red outline denotes DMWR elevations

Black dimension shown where DMWR wall face lies within consented scheme
Red dimension shown where DMWR wall face lies outside consented scheme

Note: Drawings for Illustration Only

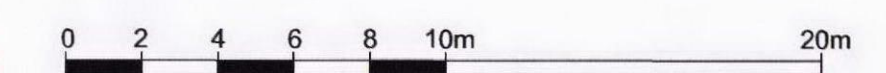

Rev	Date	Version Description	Dm	Chk
1	06-11-12	First Issue	ST	SH

SAFETY, HEALTH AND ENVIRONMENTAL INFORMATION
In addition to the hazards/risks normally associated with the types of work detailed on this drawing, refer to Designers Risk Assessment, note the following:
It is assumed that all works will be carried out by a competent contractor working, where appropriate, to an approved method statement
Use Dimensions - DO NOT SCALE
Contractors Must Verify All Dimensions On Site Before Starting Work
This Drawing Is Copyright

Client Logo

d m w r
Architects
DMWR Architects LLP
Southbank House
Blackfriars House
London SE1 7SU
t 020 7029 0456
e mail@dmwr.co.uk
www.dmwr.co.uk

Client
Unite Group
Project Name
Travis Perkins
11-13 St Pancras Way, London, NW1
Drawing Title
Block C
Comparison of DMWR elevation
to consented scheme

Drawing Status Planning Submission	North
Drawing Details FILES DATES	DMWR Job No. 2893
Drawn By GP	Drawn Date 22-10-12
Checked By SH	Scale @ A1 1:200
Drawing Number DMWR/A1/PL-SKT-94	Revision 1