




Block B - East Elevation

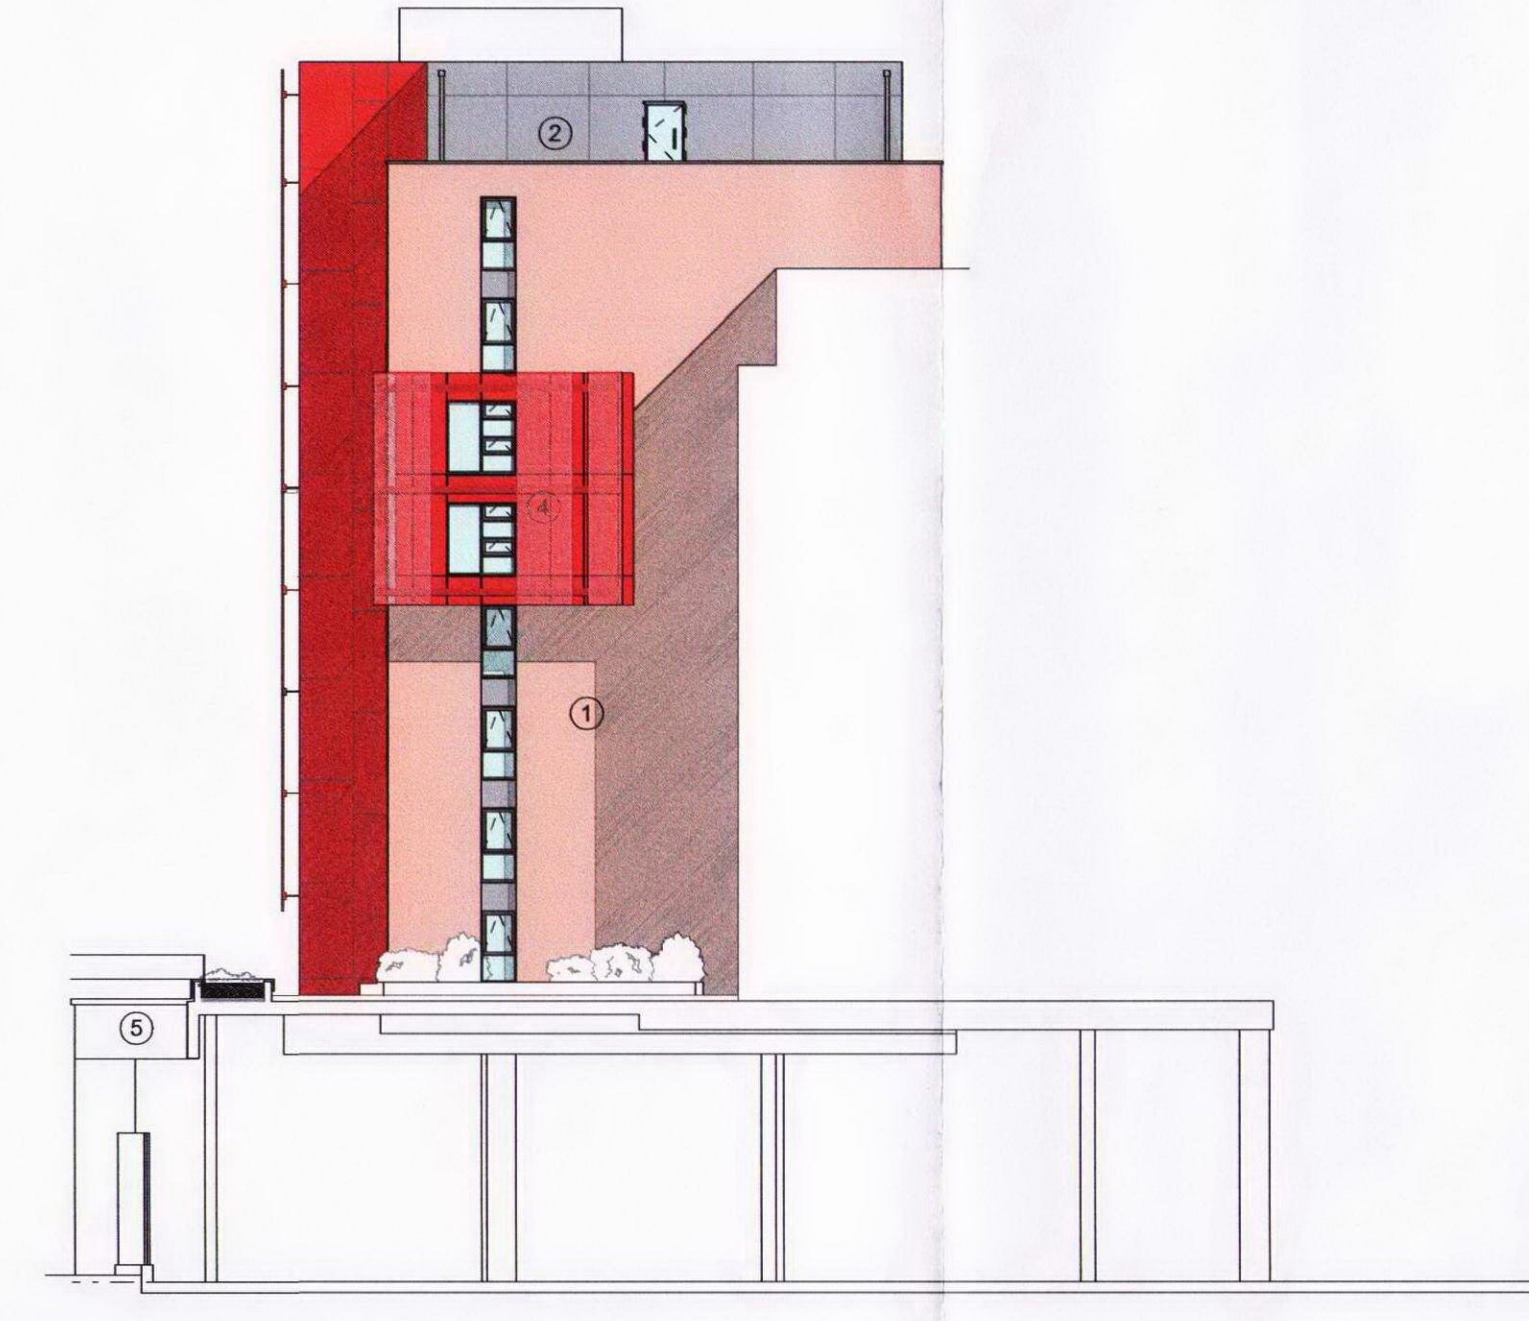


Block B - North Elevation

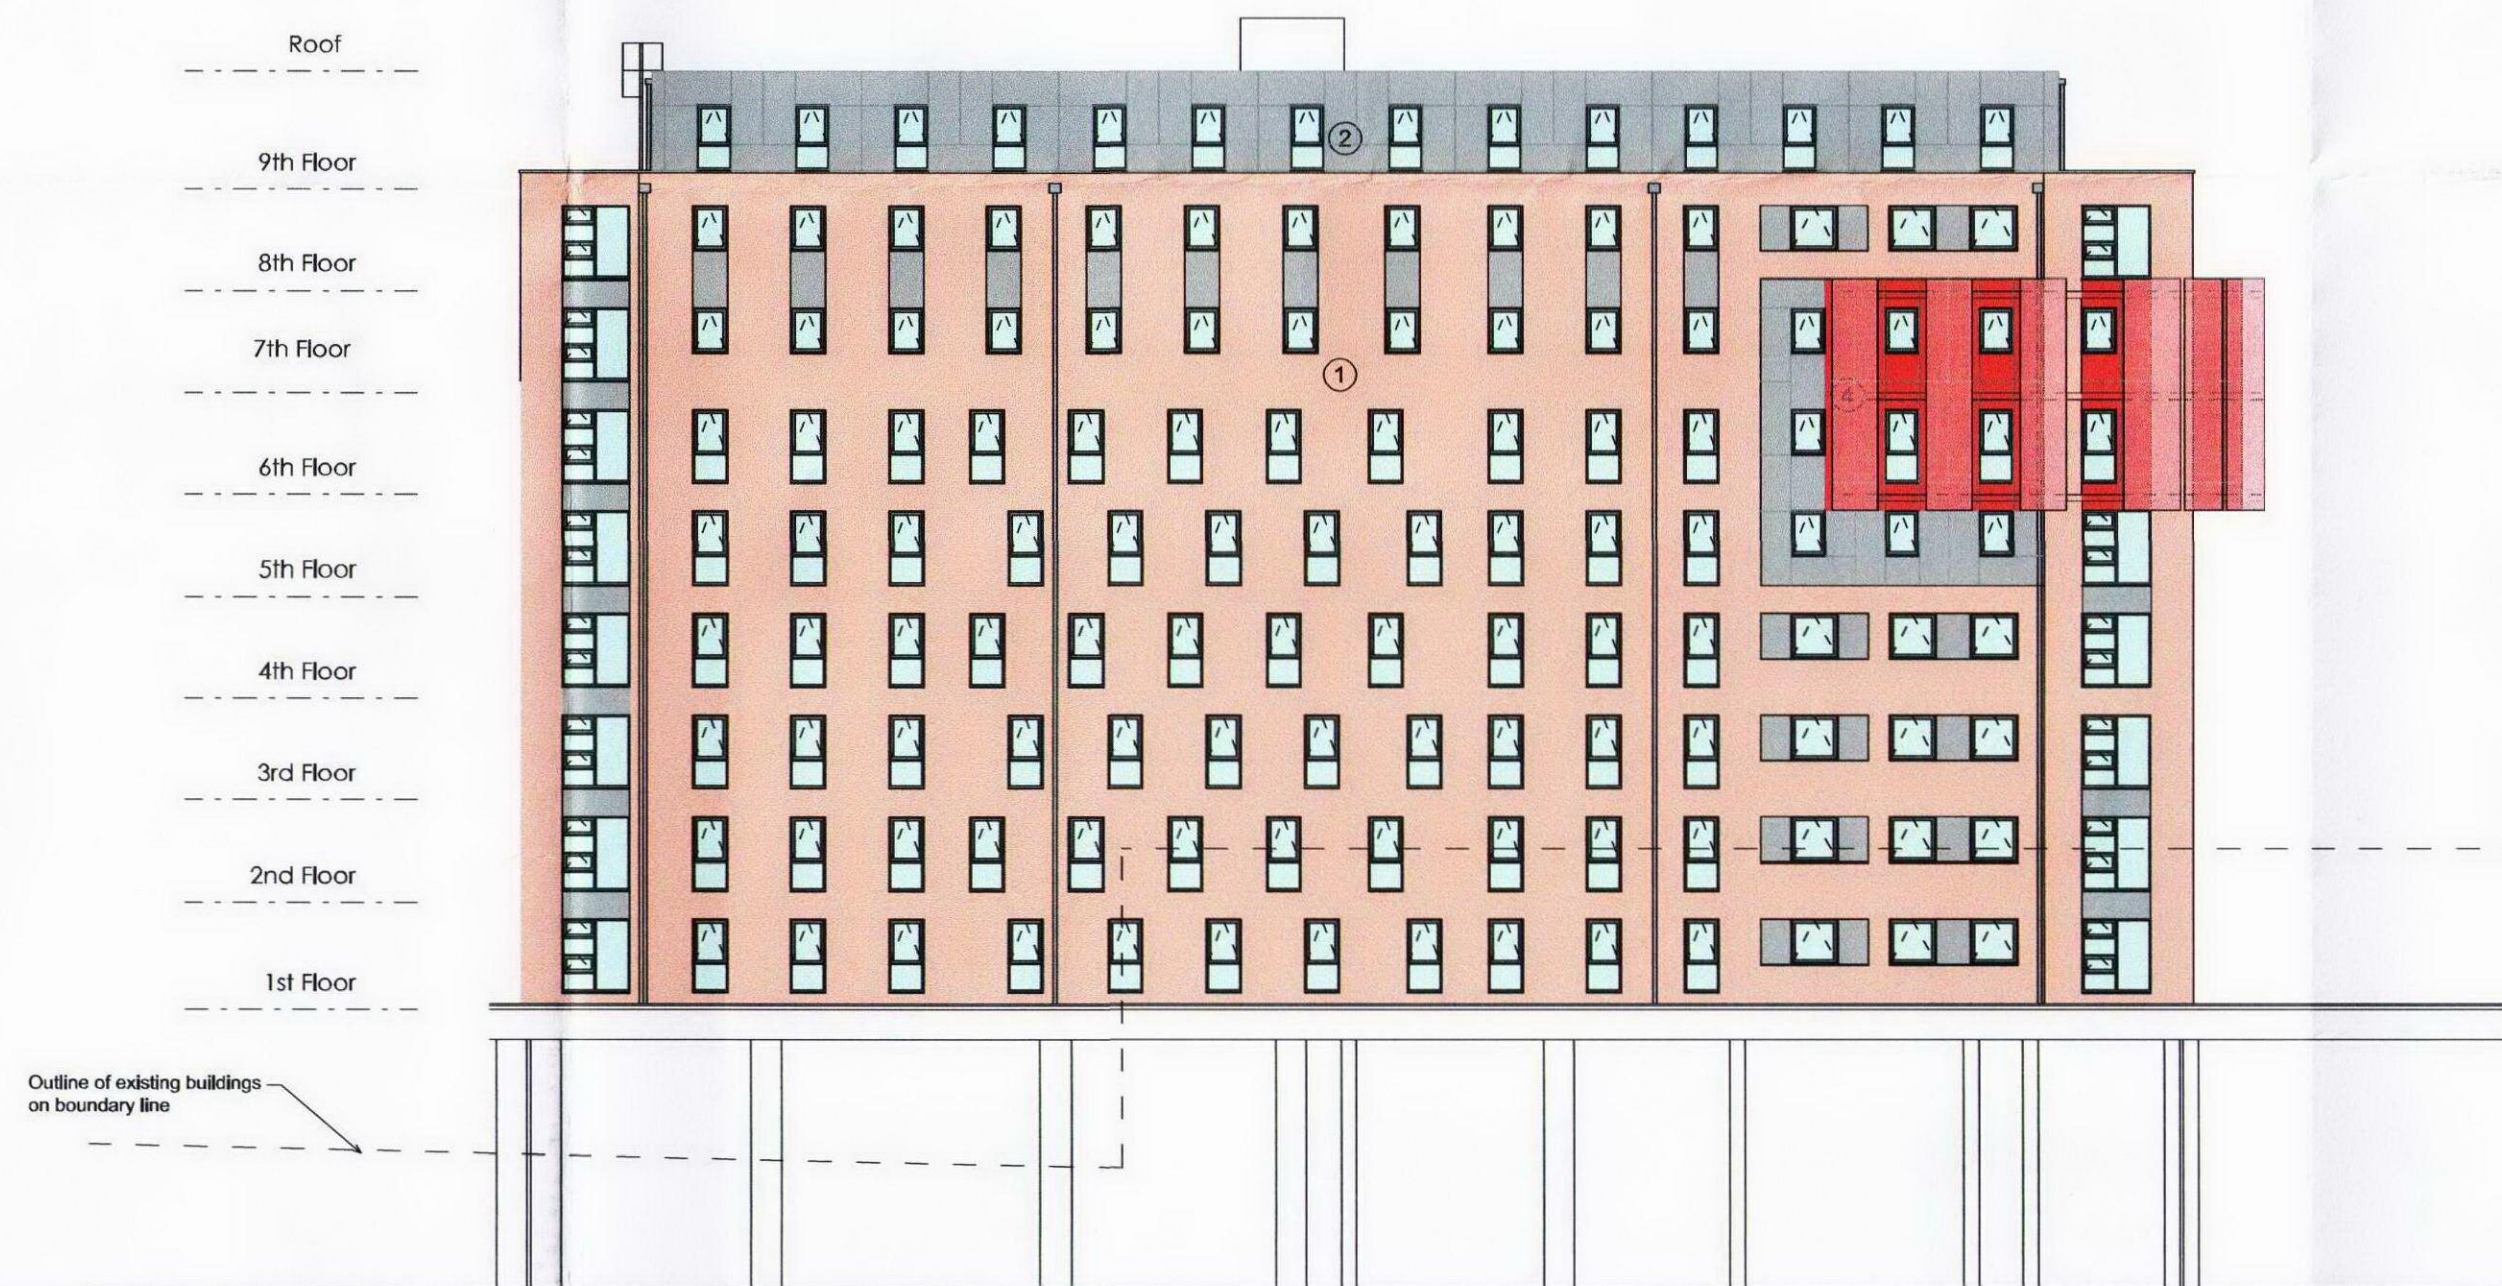

Block B - West Elevation

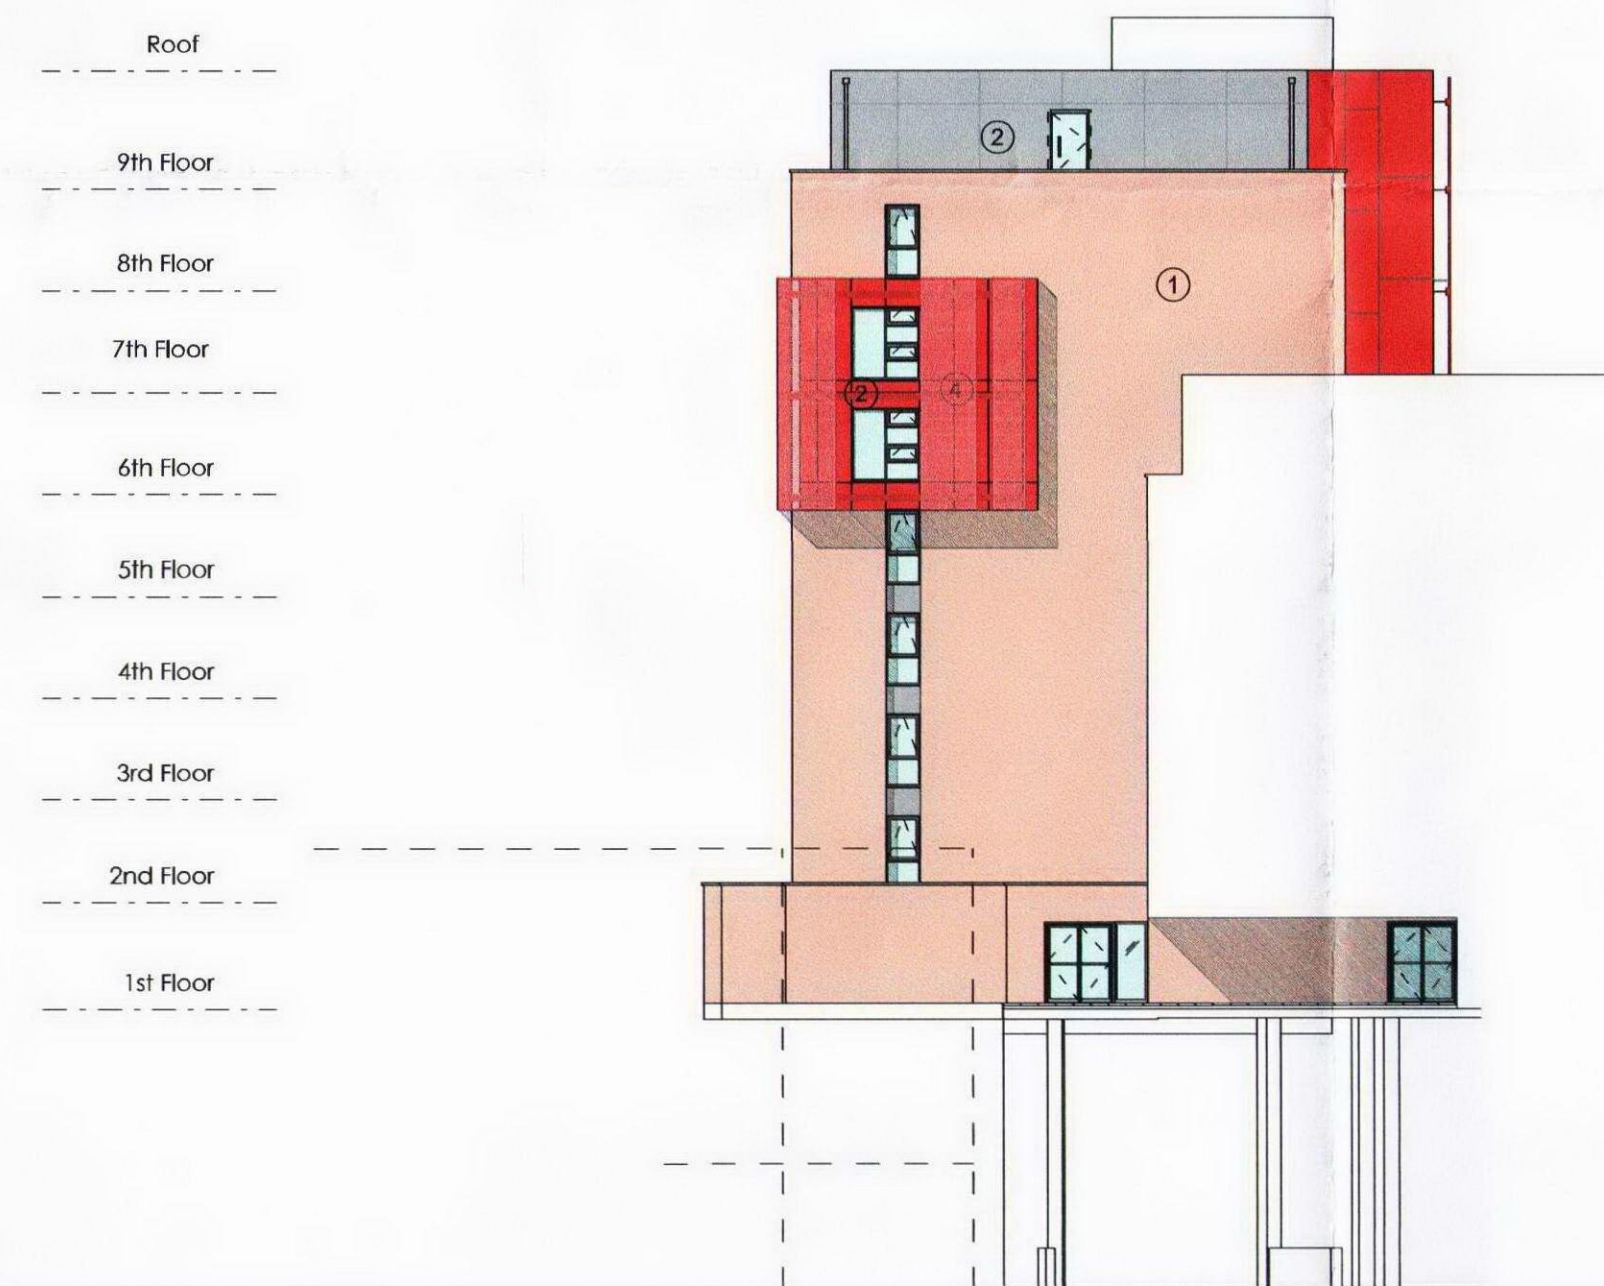

Block B - South Elevation

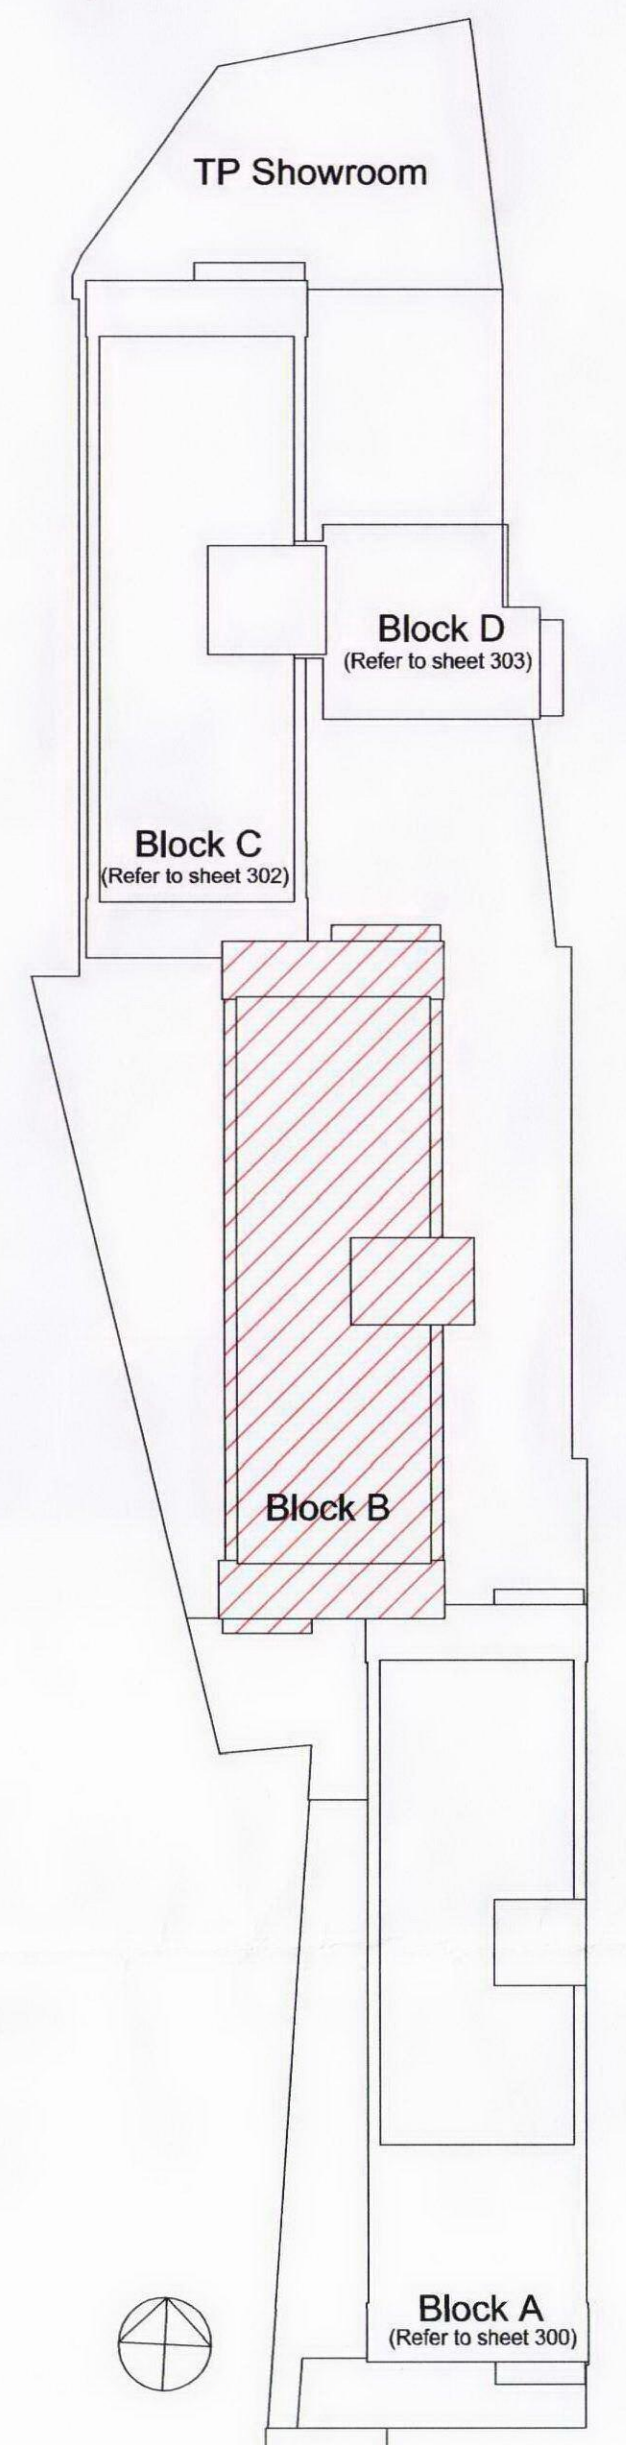

Keyplan 1:500

Key to Materials

- ① Facing brick to Planning Approved sample
- ② Rainscreen panel system, or sim and approved, colours to Planning Approval
- ③ Aluminium PC glazing - to Acoustic & M&E Consultants' performance spec
- ④ Approved PPC coloured metal mesh panelling on suitable framework coloured as approved
- ⑤ Concrete with 20mm render
- ⑥ Semi-opaque glazing
- ⑦ PPC steel panels of varying widths in TP brand colour fixed to steel frame with even spacing
- ⑧ Rainscreen cladding in TP brand colours subject to approval



Rev	Date	Version Description	Dm	Chk	SAFETY, HEALTH AND ENVIRONMENTAL INFORMATION		Client Logo	Client	Drawing Status	
1	06-11-12	First Issue	ST	SH	<p>In addition to the hazards/risks normally associated with the types of work detailed on this drawing, refer to Designers Risk Assessment, note the following:</p> <p>It is assumed that all works will be carried out by a competent contractor working, where appropriate, to an approved method statement</p> <p>Use Dimensions - DO NOT SCALE</p> <p>Contractors Must Verify All Dimensions On Site Before Starting Work</p> <p>This Drawing is Copyright</p>			dmwr Architects	Planning Submission	North
								dmwr Architects	Drawing Details	
								DMWR Architects LLP Southern House Blackfriars Road London SE1 7SU t: 020 7228 0455 e: info@dmwr.co.uk www.dmwr.co.uk	Project Name Travis Perkins 11-13 St Pancras Way, London, NW1	
									Drawing Title Elevations as Proposed : Block B	
									Drawing Number DMWR/A1/PL-301	
									Drawing Date Sept 2011	
									Checked By JA	
									Scale @ A1 1:200	
									Revision /	
									DMWR Job No. 2893	