




EXISTING SOUTH SIDE VIEW - Scale 1/100

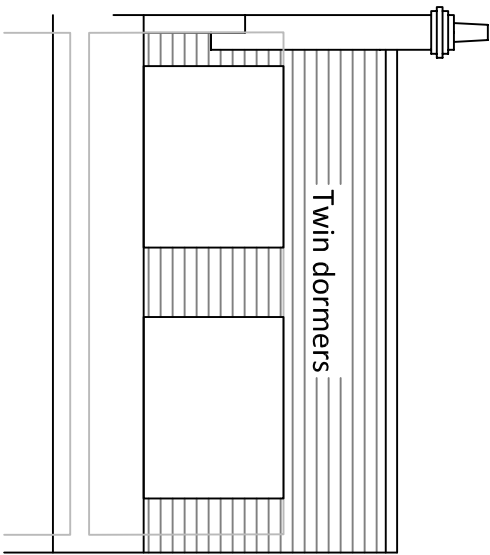

EXISTING FRONT VIEW

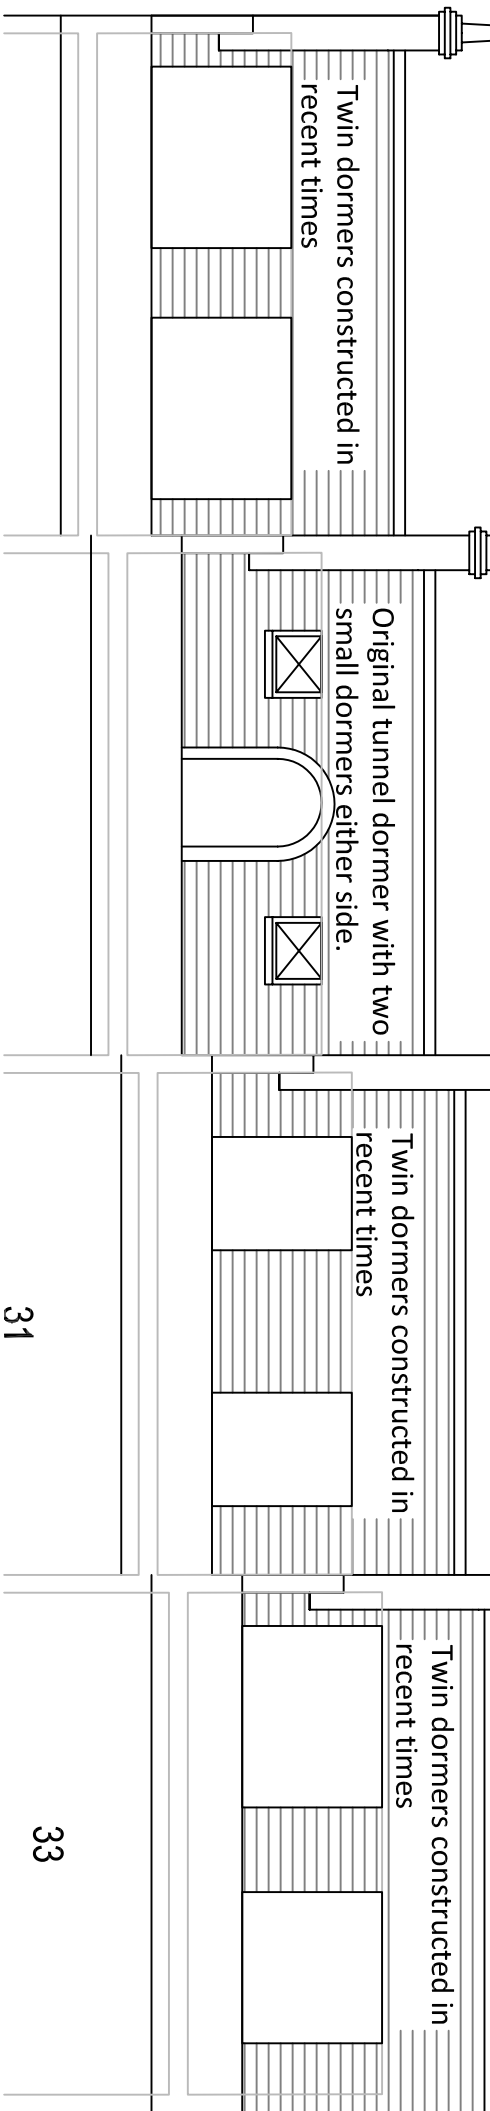


EXISTING NORTH SIDE VIEW

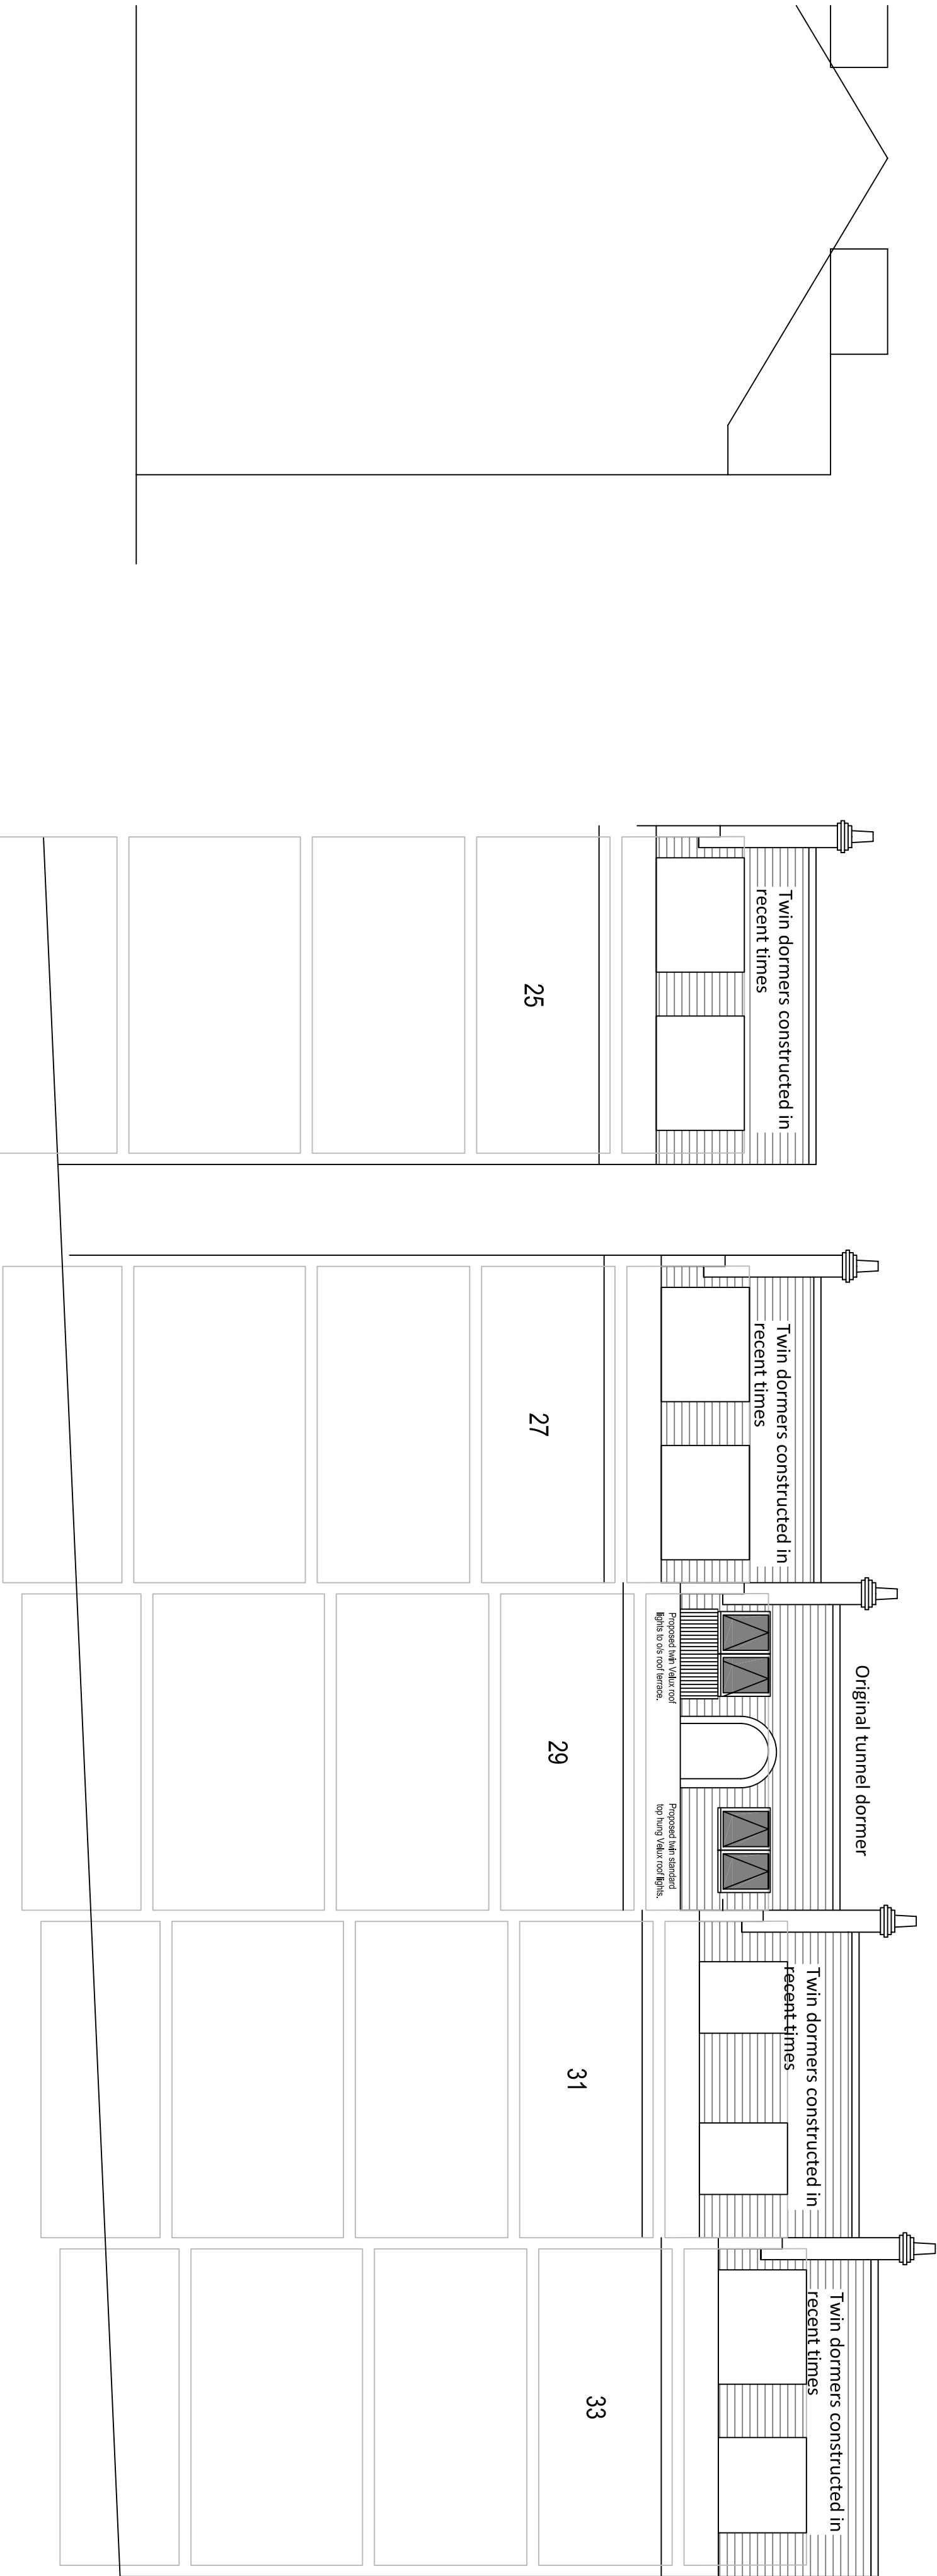


PROPOSED SOUTH SIDE VIEW - Scale 1/100


PROPOSED FRONT VIEW

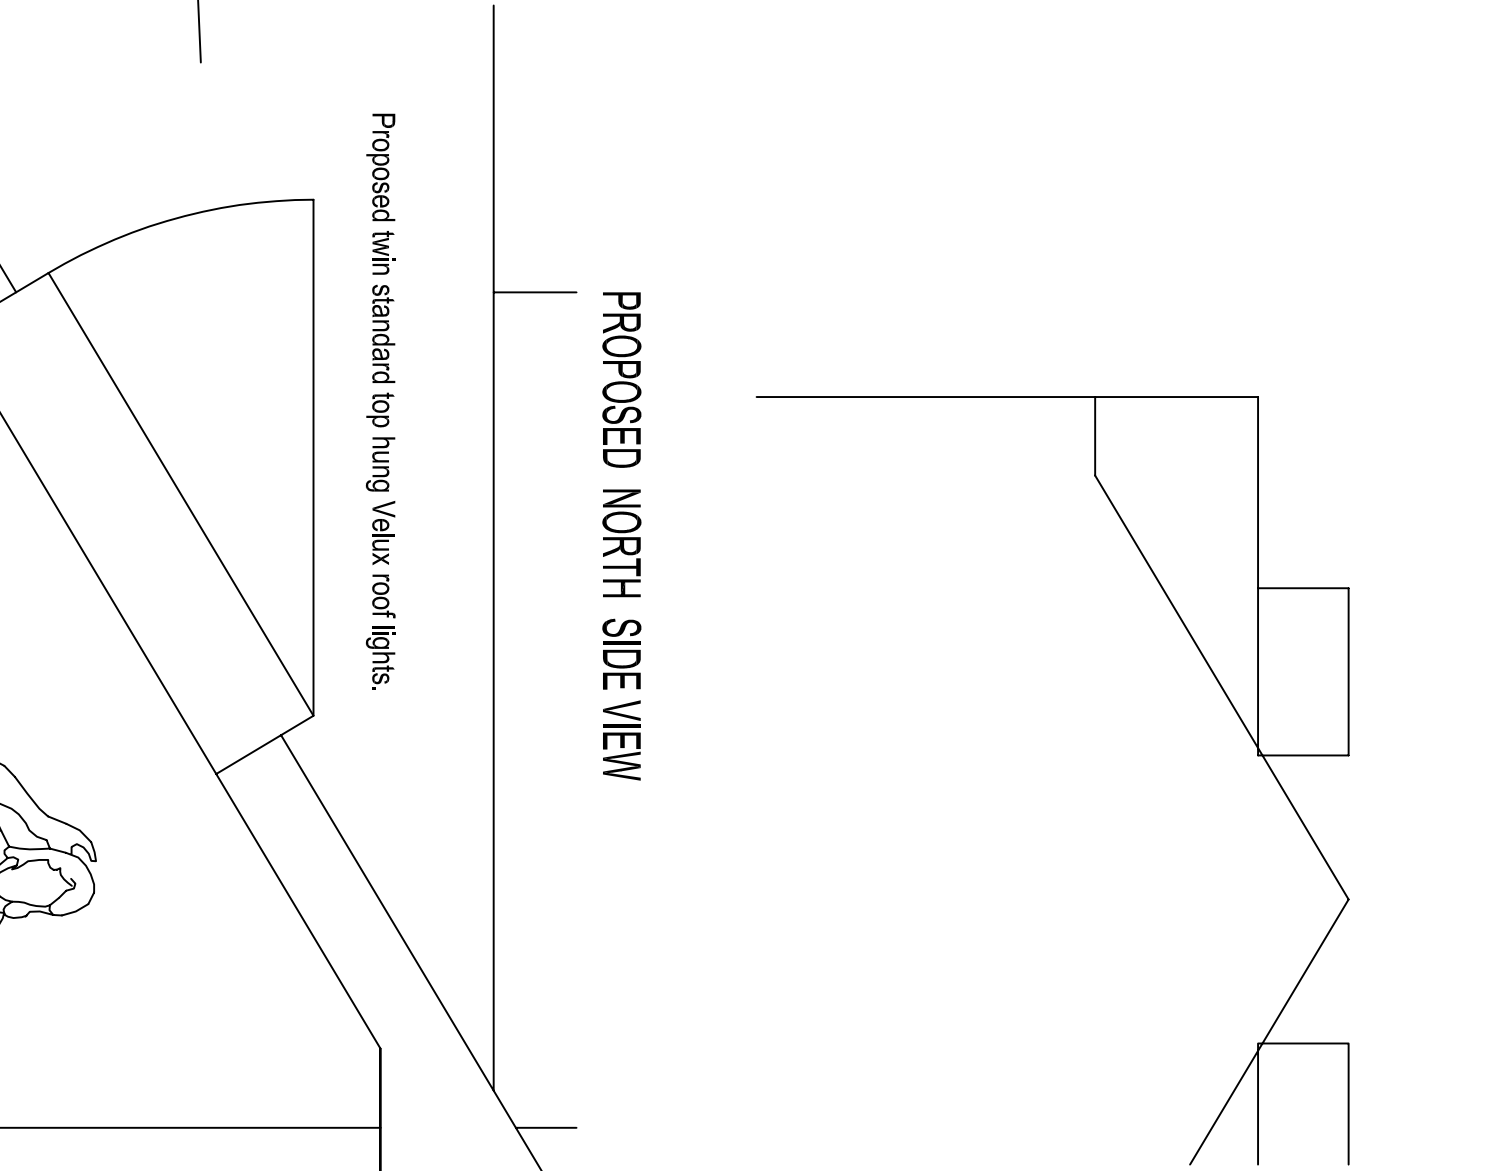


PROPOSED NORTH SIDE VIEW

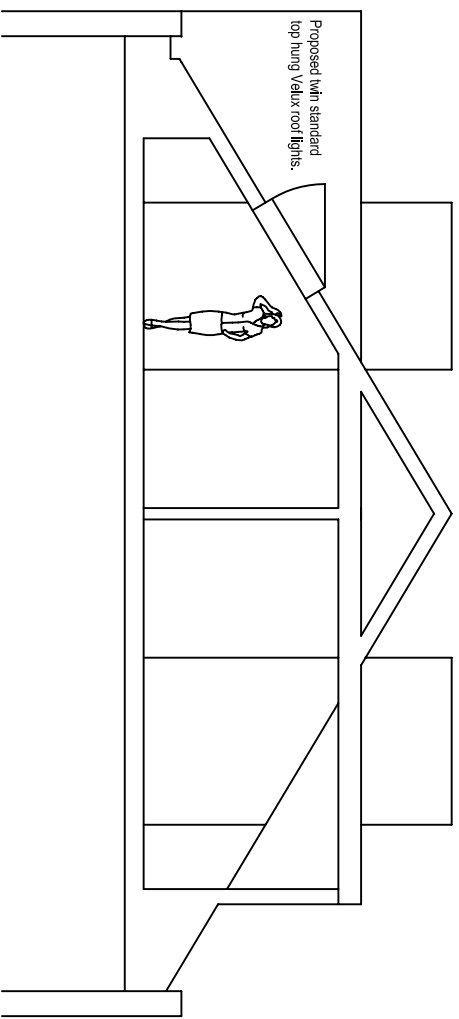


SECTION - ROOF LIGHTS

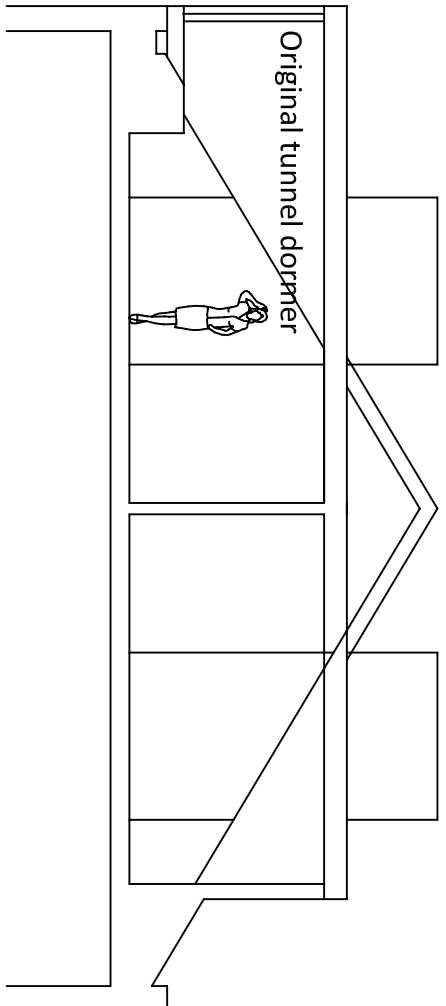


SECTION EX TUNNEL DORMER

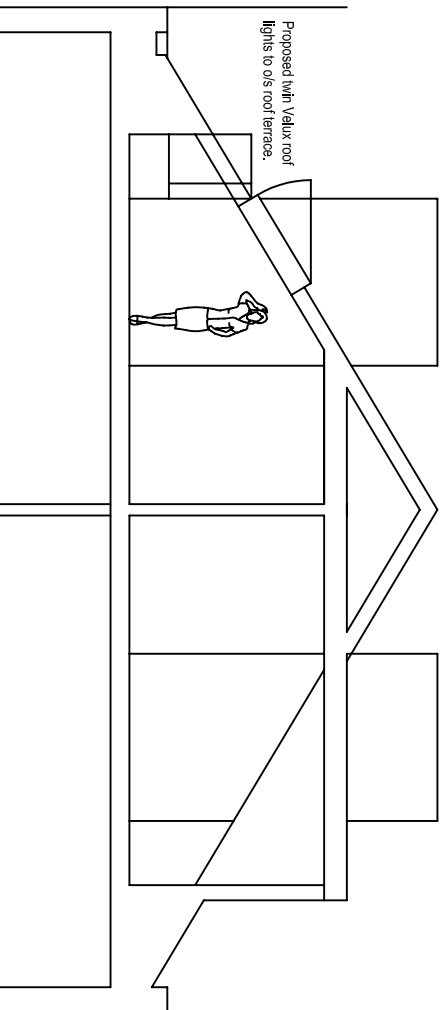


SECTION TERRACE

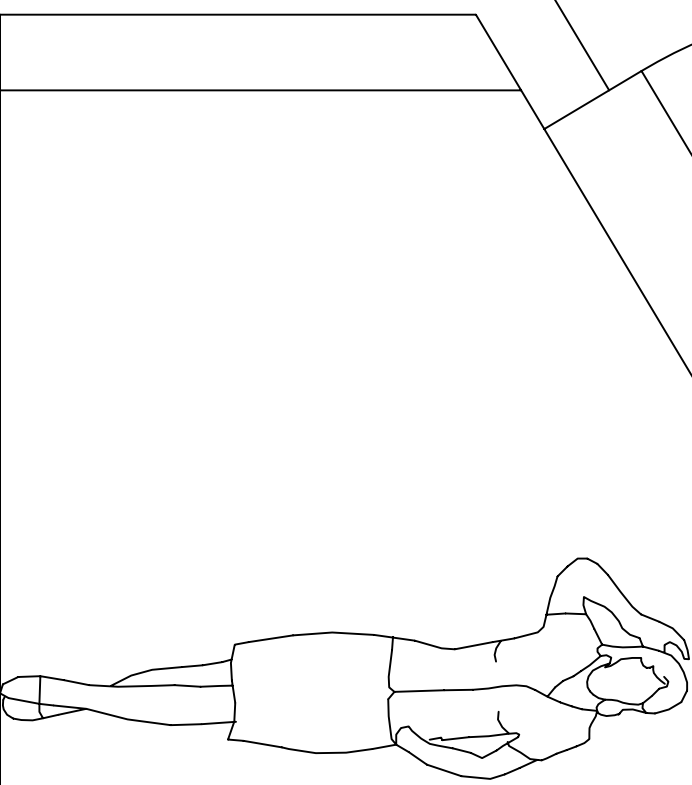


CONSTRUCTION DETAIL - TERRACE 1/20

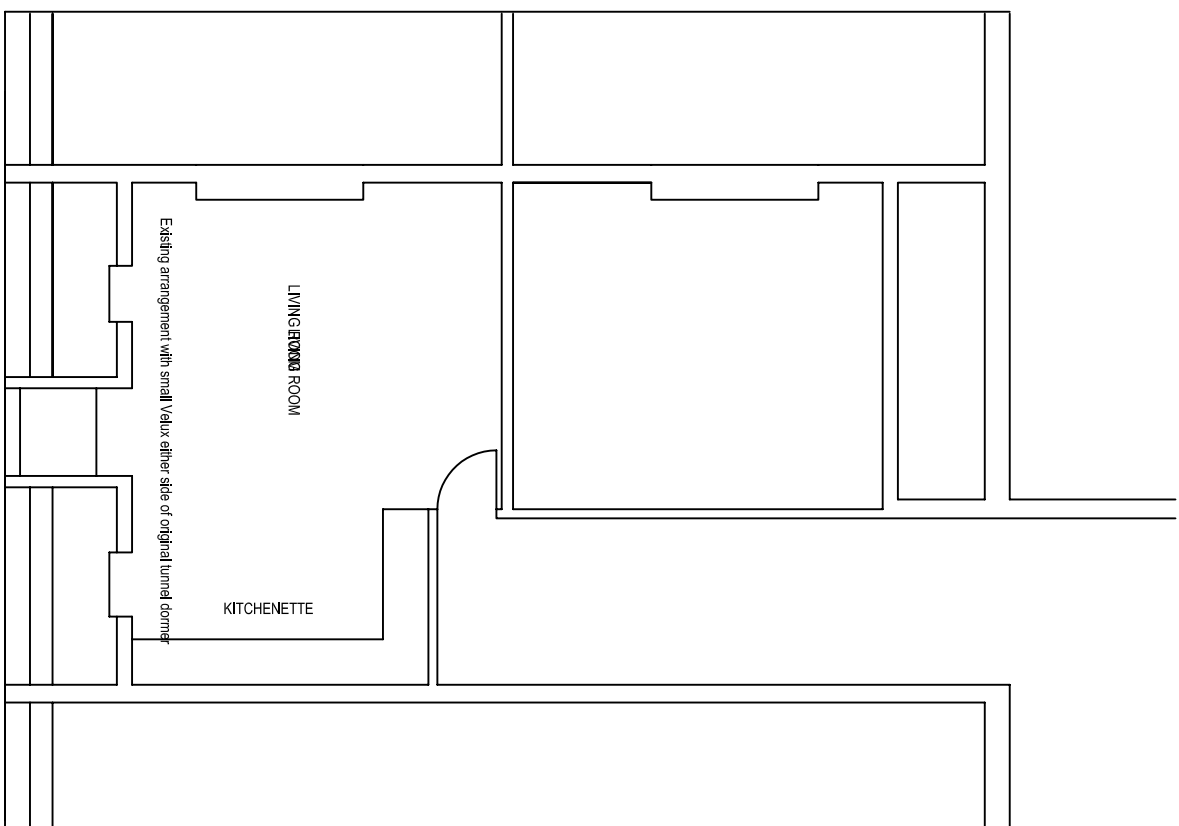


EX FLAT \$ AT 2ND FLOOR BELOW - 1/50

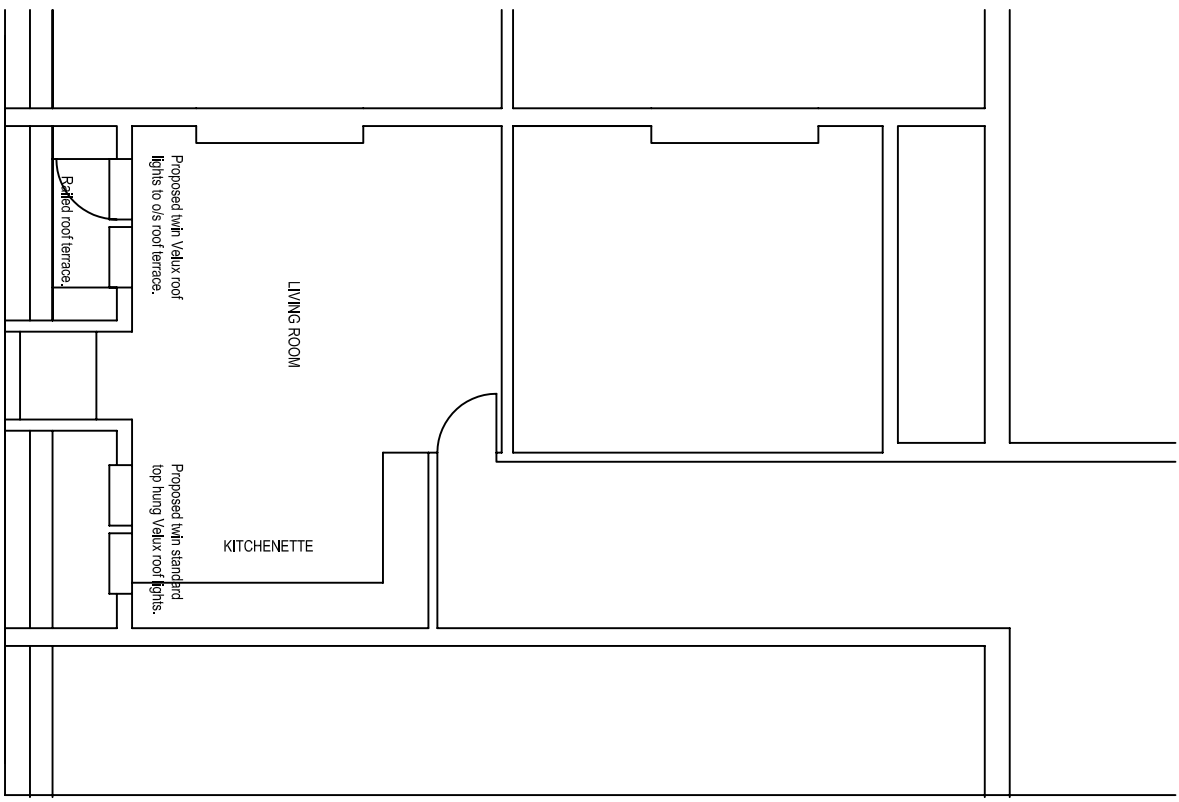

PROPOSED FLOOR PLAN

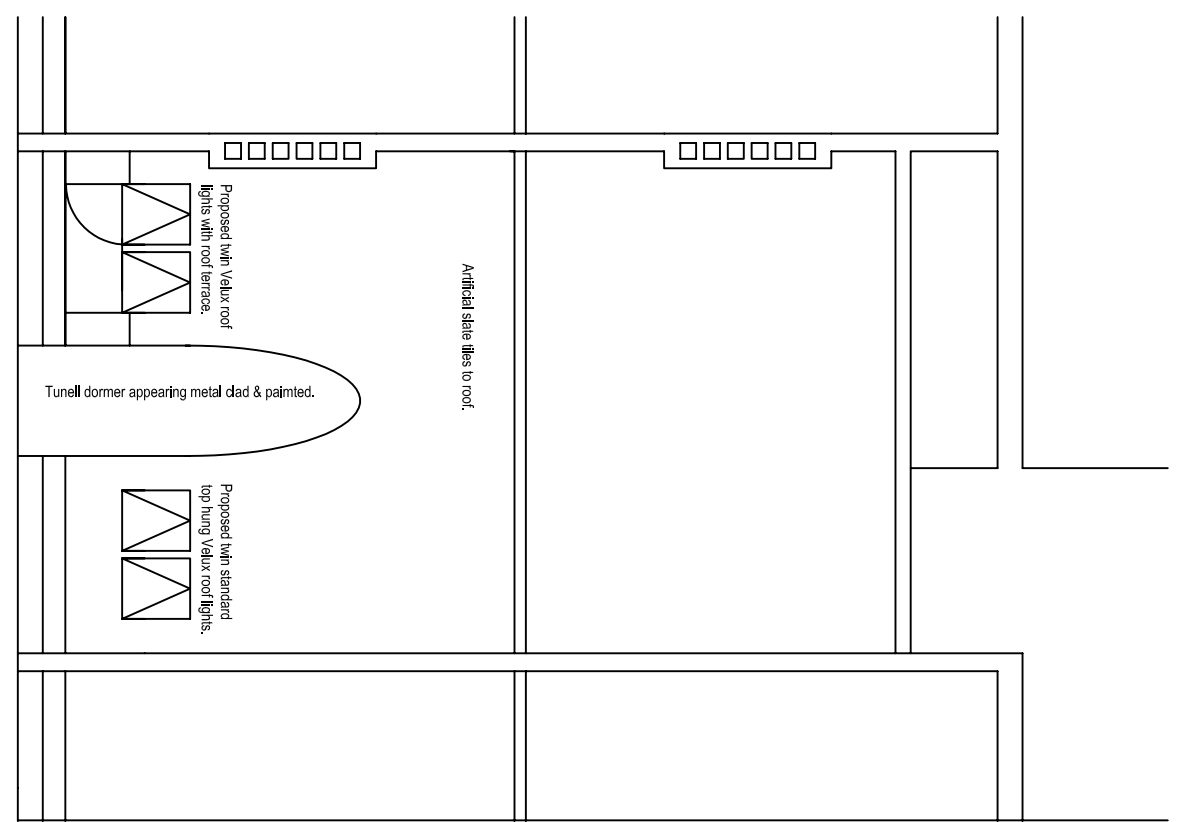

ROOF PLAN

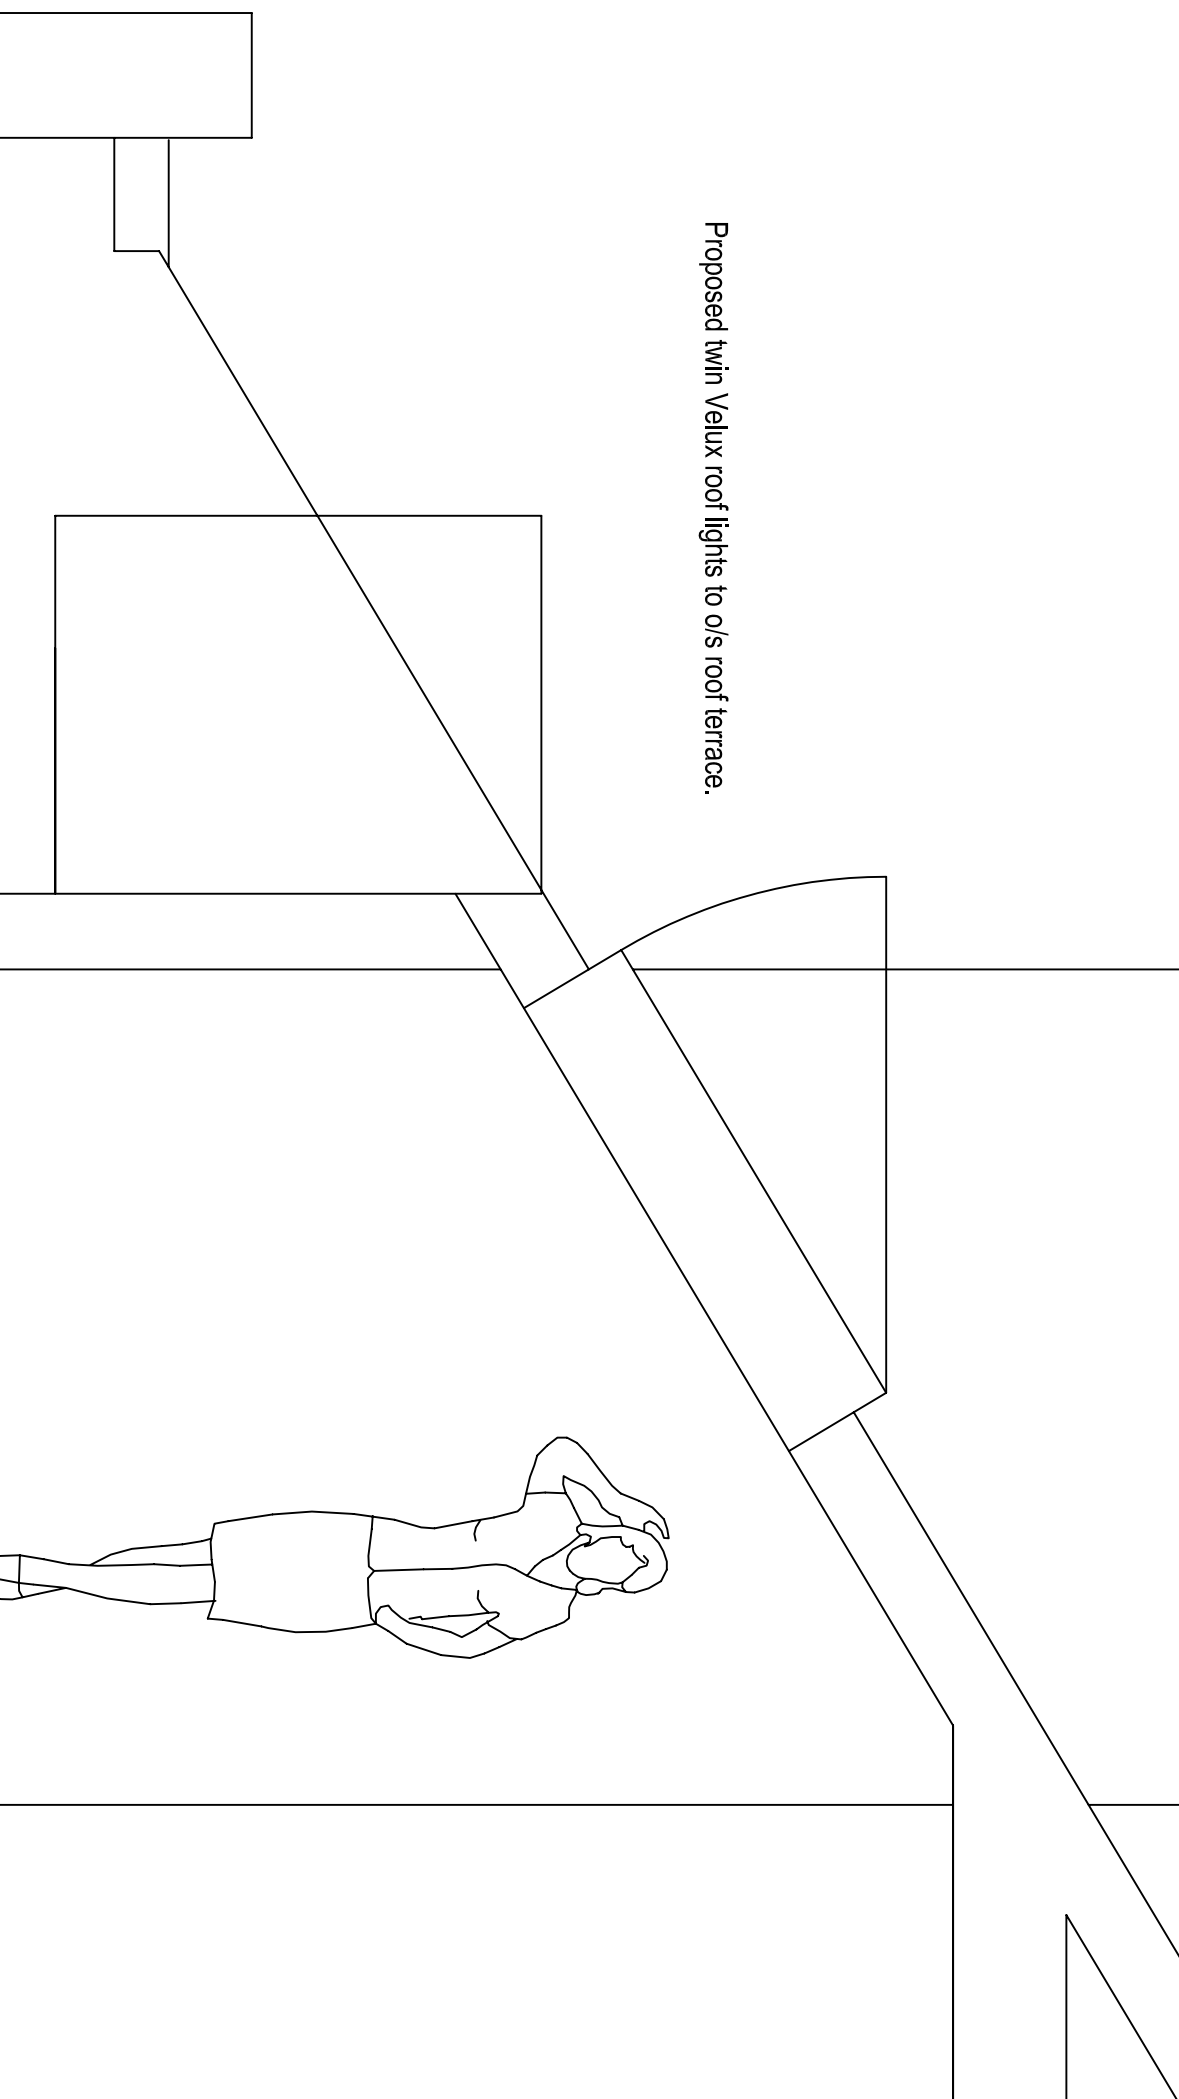

CONSTRUCTION DETAIL - TERRACE 1/20

Date	Revisions
A	
(C) Copyright	
SPECIFICATION: To be read in conjunction with the "Detailed Notes & Specification" which the notes on this drawing are to take precedence.	

IMPORTANT: The steels and other structural details, arrangement etc are not other than a questionnaire until all passed by the L.A. at Building Control but all shown in good faith.

Client

V. Raymond

Job Title

29 BELSIZE CRESCENT, NW3 3QY

ALTERASTIONS / CHANGE OF ROOF WINDOWS TO ROOF ACCOMODATION

Drawing Title

EXISTING VIEWS
PROPOSED VIEWS & PLANS

TCP Act Inc Conservation Area Appn

Scale
1/100, 1/50 & 1/20

Date
2012
Print run date
14-Nov-12

Dwg No.
12/10 - 3/03

Date	Revisions
A	
(C) Copyright	
SPECIFICATION: To be read in conjunction with the "Detailed Notes & Specification" which the notes on this drawing are to take precedence.	